


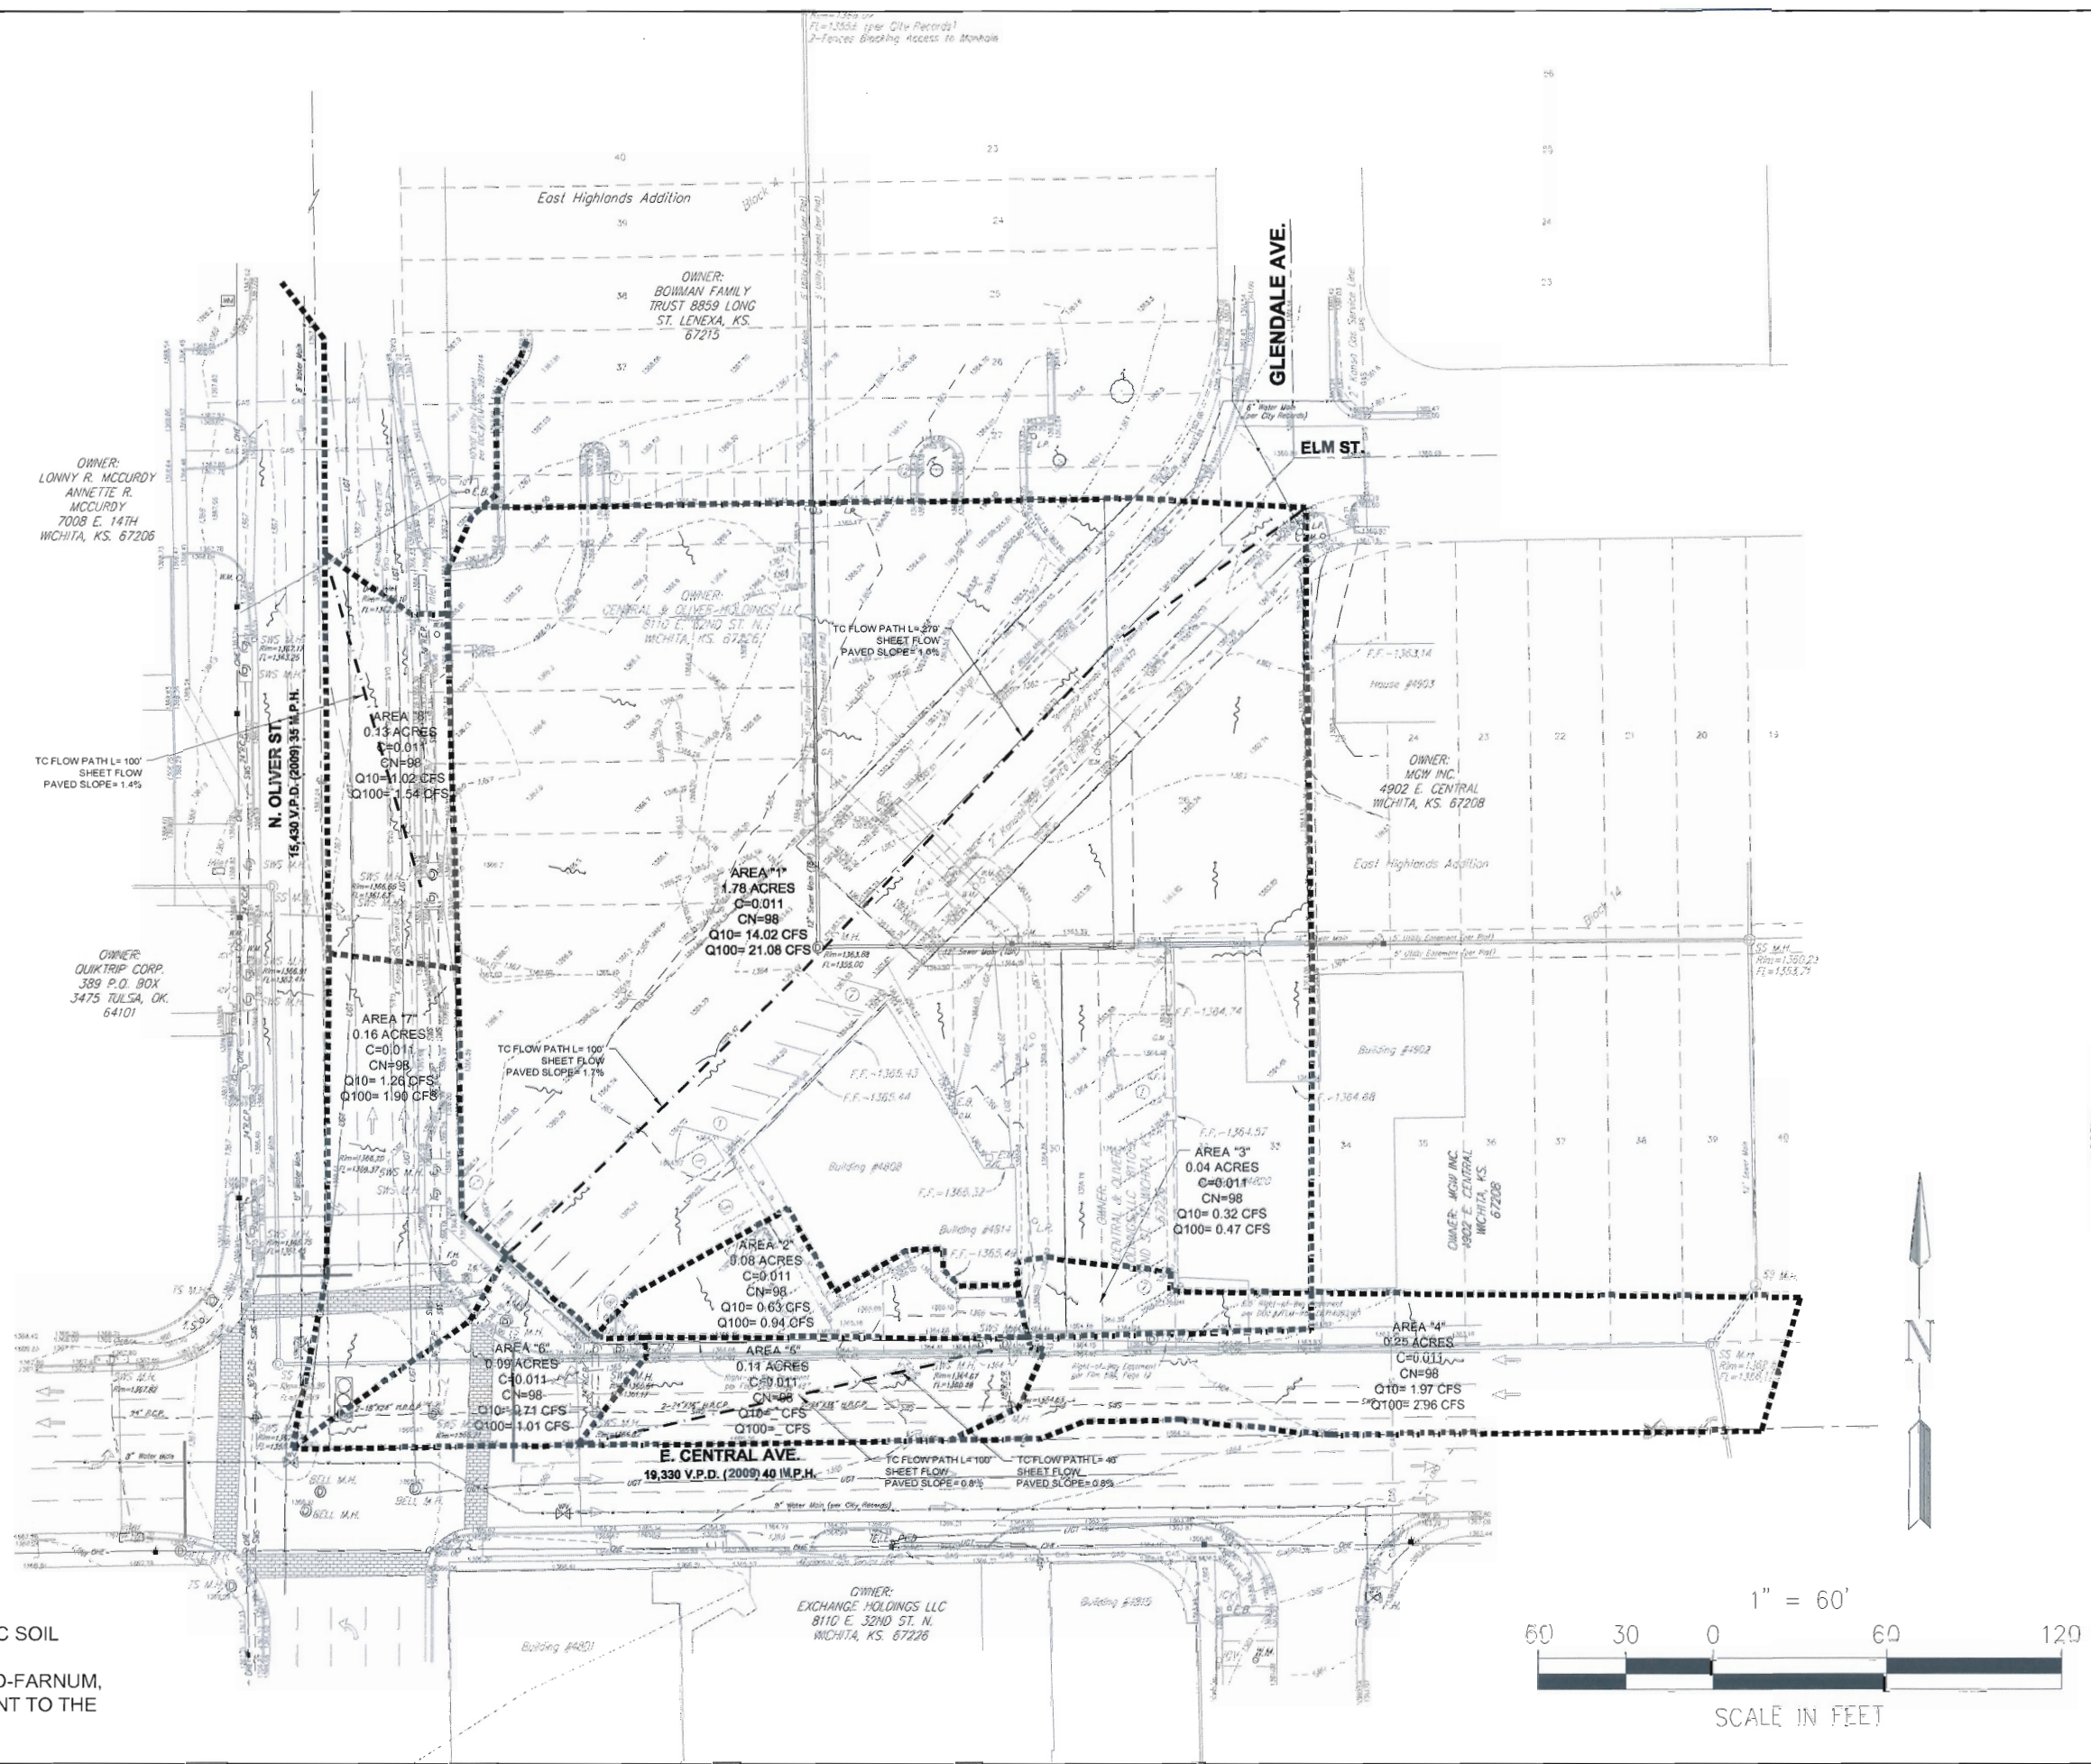

PREDOMINANT HYDROLOGIC SOIL
GROUP FOR SITE:
SOIL CLASS "B" URBAN LAND-FARNUM,
0% TO 3% SLOPES PURSUANT TO THE
USDA SOIL SURVEY



NORTHERN 13,225-LEFT
CHAMFER DRIVE-THRU
STORE NUMBER: 10075
REC E. CENTRAL AVE. & N. OLIVER ST.
WICHITA, KS
PROJECT TYPE: NEW CONSTRUCTION
DEAL TYPE: Fee for Service/Land/Type B
CS PROJECT NUMBER: 064710

ARCHITECT OF RECORD




CONSULTANT:



Lake Saint Louis
308 TCW Court
Lake St Louis, MO 63367
Phone: (314) 925-7444
Fax: (314) 925-7457

DEVELOPER:

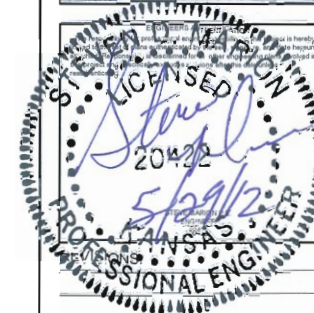


DRAWING BY: J. WURM
DATE: 5/25/12
JOB NUMBER: 112801
TITLE:

EXIST. CONDITIONS
DRAINAGE MAP

SHEET NUMBER:

SHEET 1 OF 3

COMMENTS:
NOT RELEASED FOR CONSTRUCTION

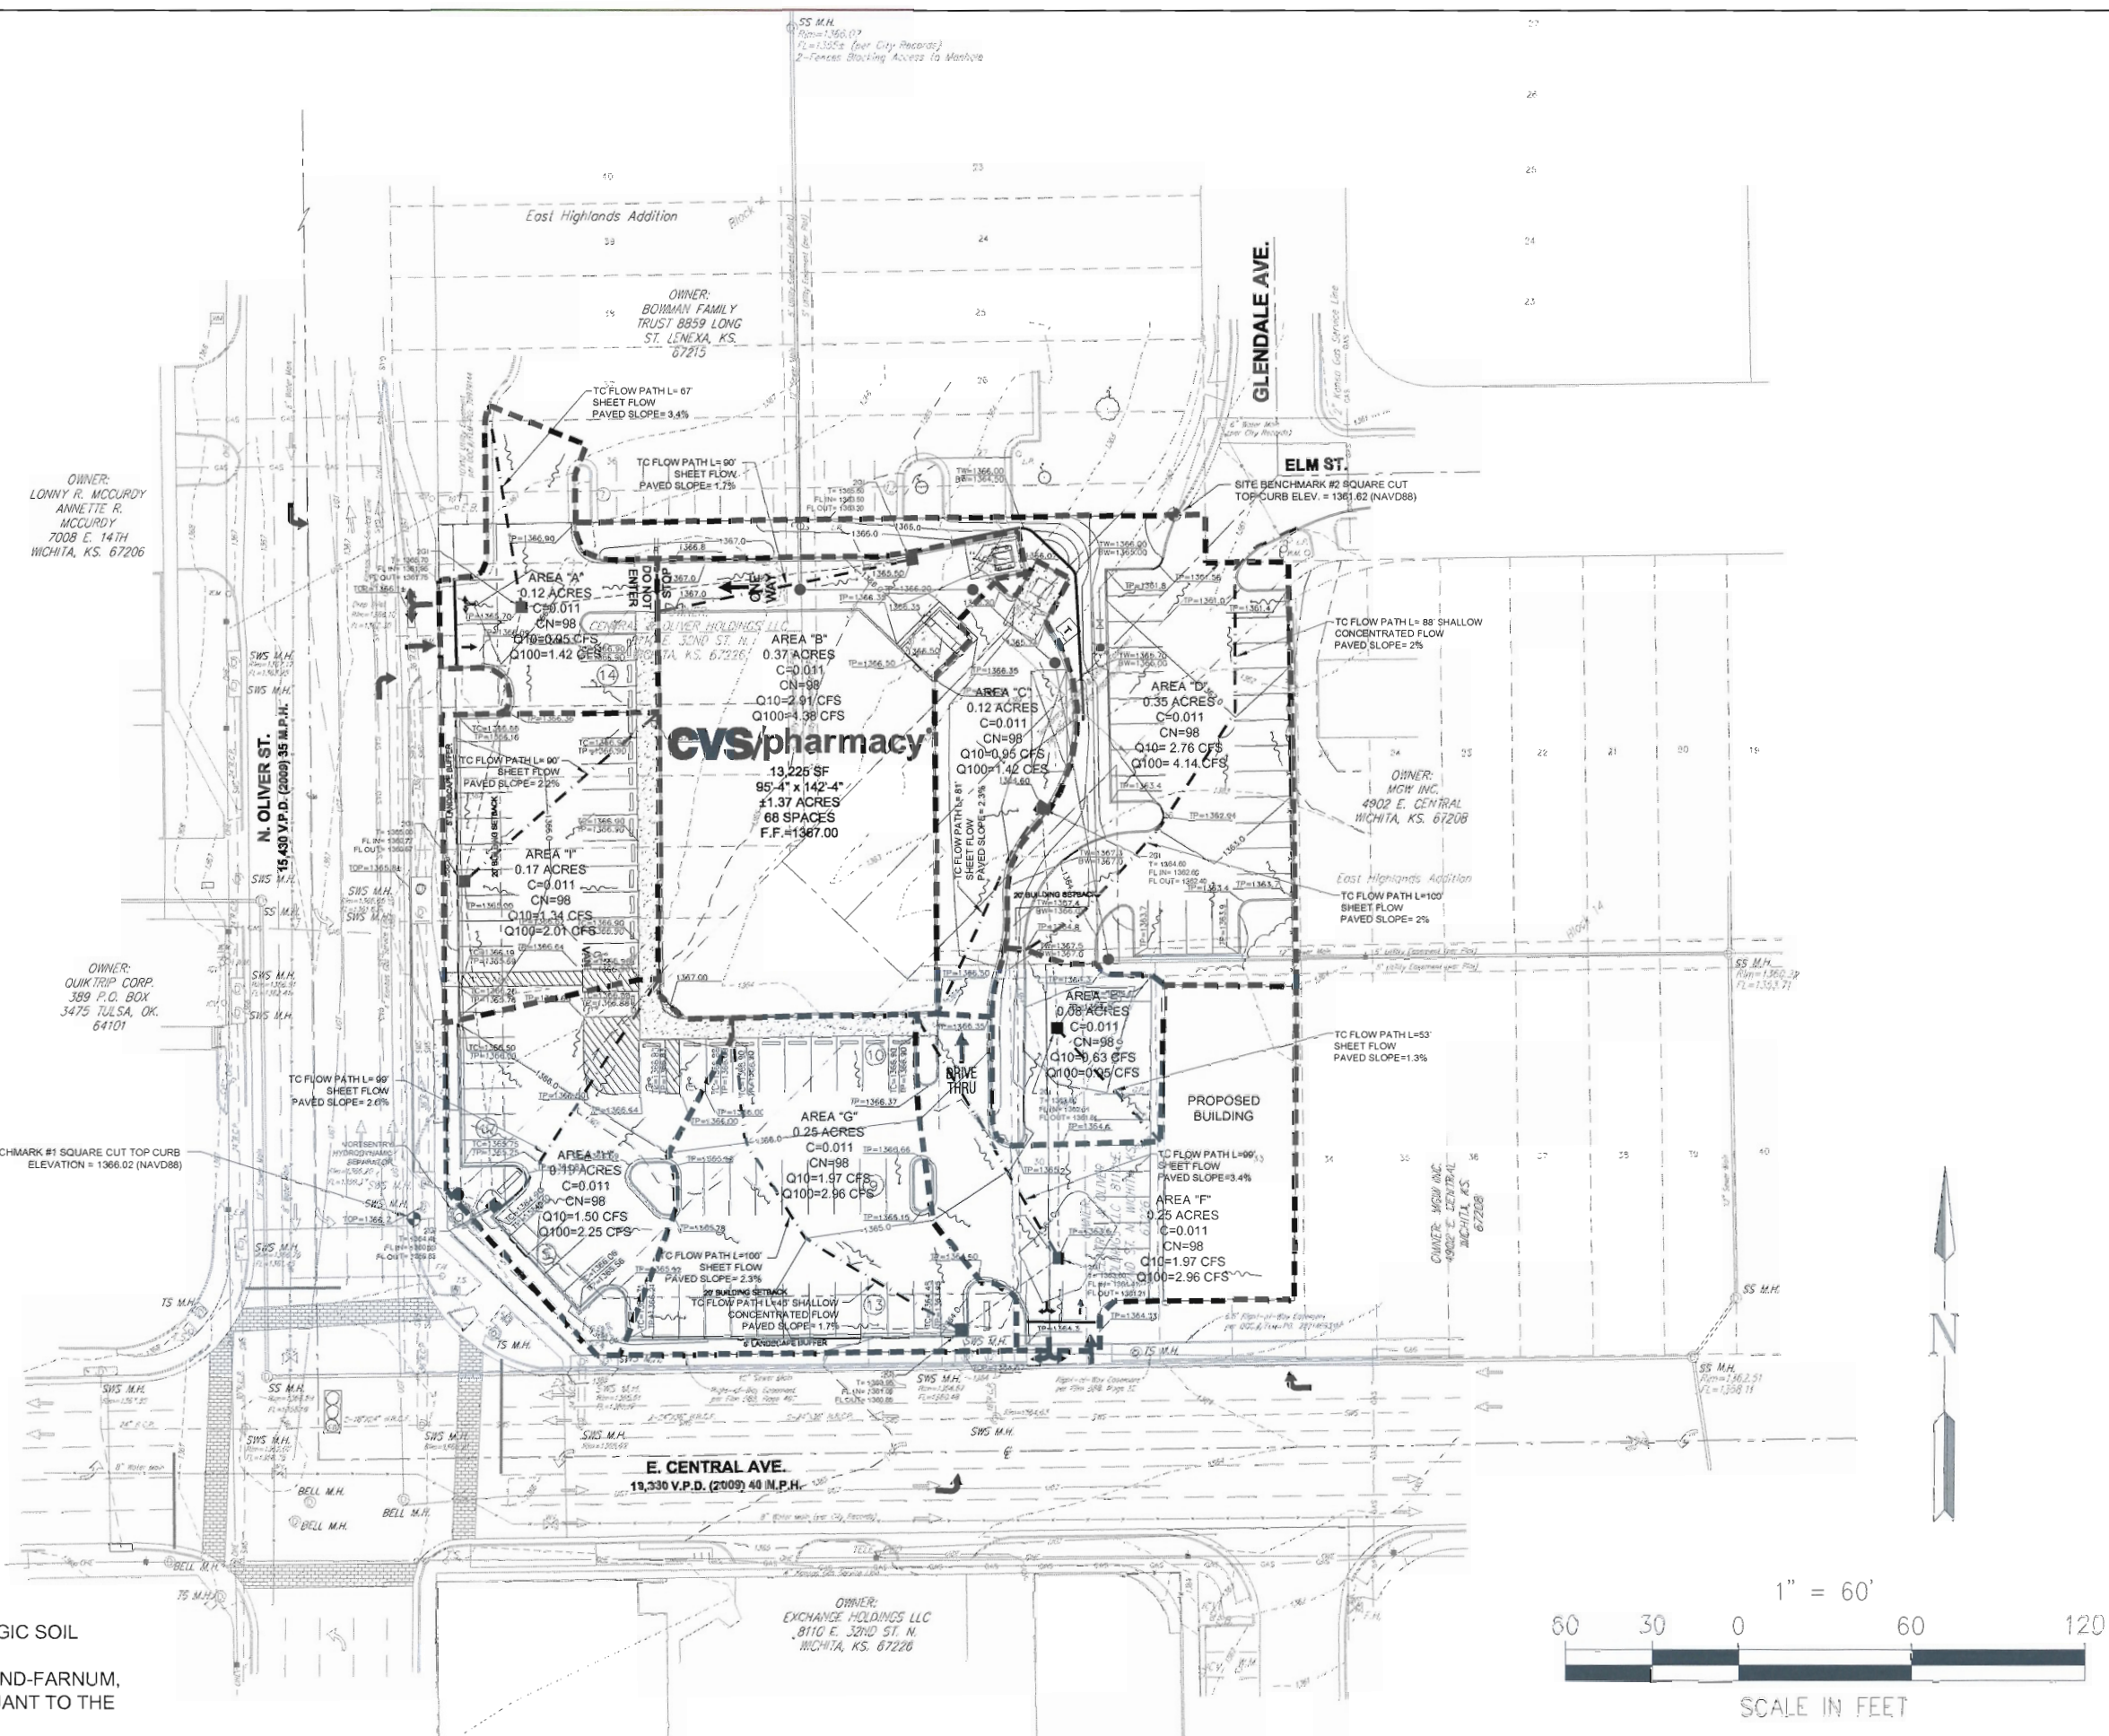

PREDOMINANT HYDROLOGIC SOIL GROUP FOR SITE:
SOIL CLASS "B" URBAN LAND-FARNUM,
0% TO 3% SLOPES PURSUANT TO THE
USDA SOIL SURVEY



NORTHERN 13,225-LEFT
CHAMFER DRIVE-THRU
STORE NUMBER: 10075
NEC E. CENTRAL AVE. & N. OLIVER ST.
WICHITA, KS
PROJECT TYPE: NEW CONSTRUCTION
DEAL TYPE: Fee for Service/Land/Type B
CS PROJECT NUMBER: 064710

ARCHITECT OF RECORD




CONSULTANT:
PREMIER CIVIL ENGINEERING
Lake Saint Louis
308 TCW Court
Lake St Louis, MO 63367
Phone: (314) 925-7444
Fax: (314) 925-7457



DRAWING BY: J. WURM
DATE: 5/25/12
JOB NUMBER: 112801
TITLE: POST DEVELOPMENT
CONDITIONS
DRAINAGE MAP
SHEET NUMBER:

SHEET 2 OF 3
COMMENTS:
NOT RELEASED FOR CONSTRUCTION

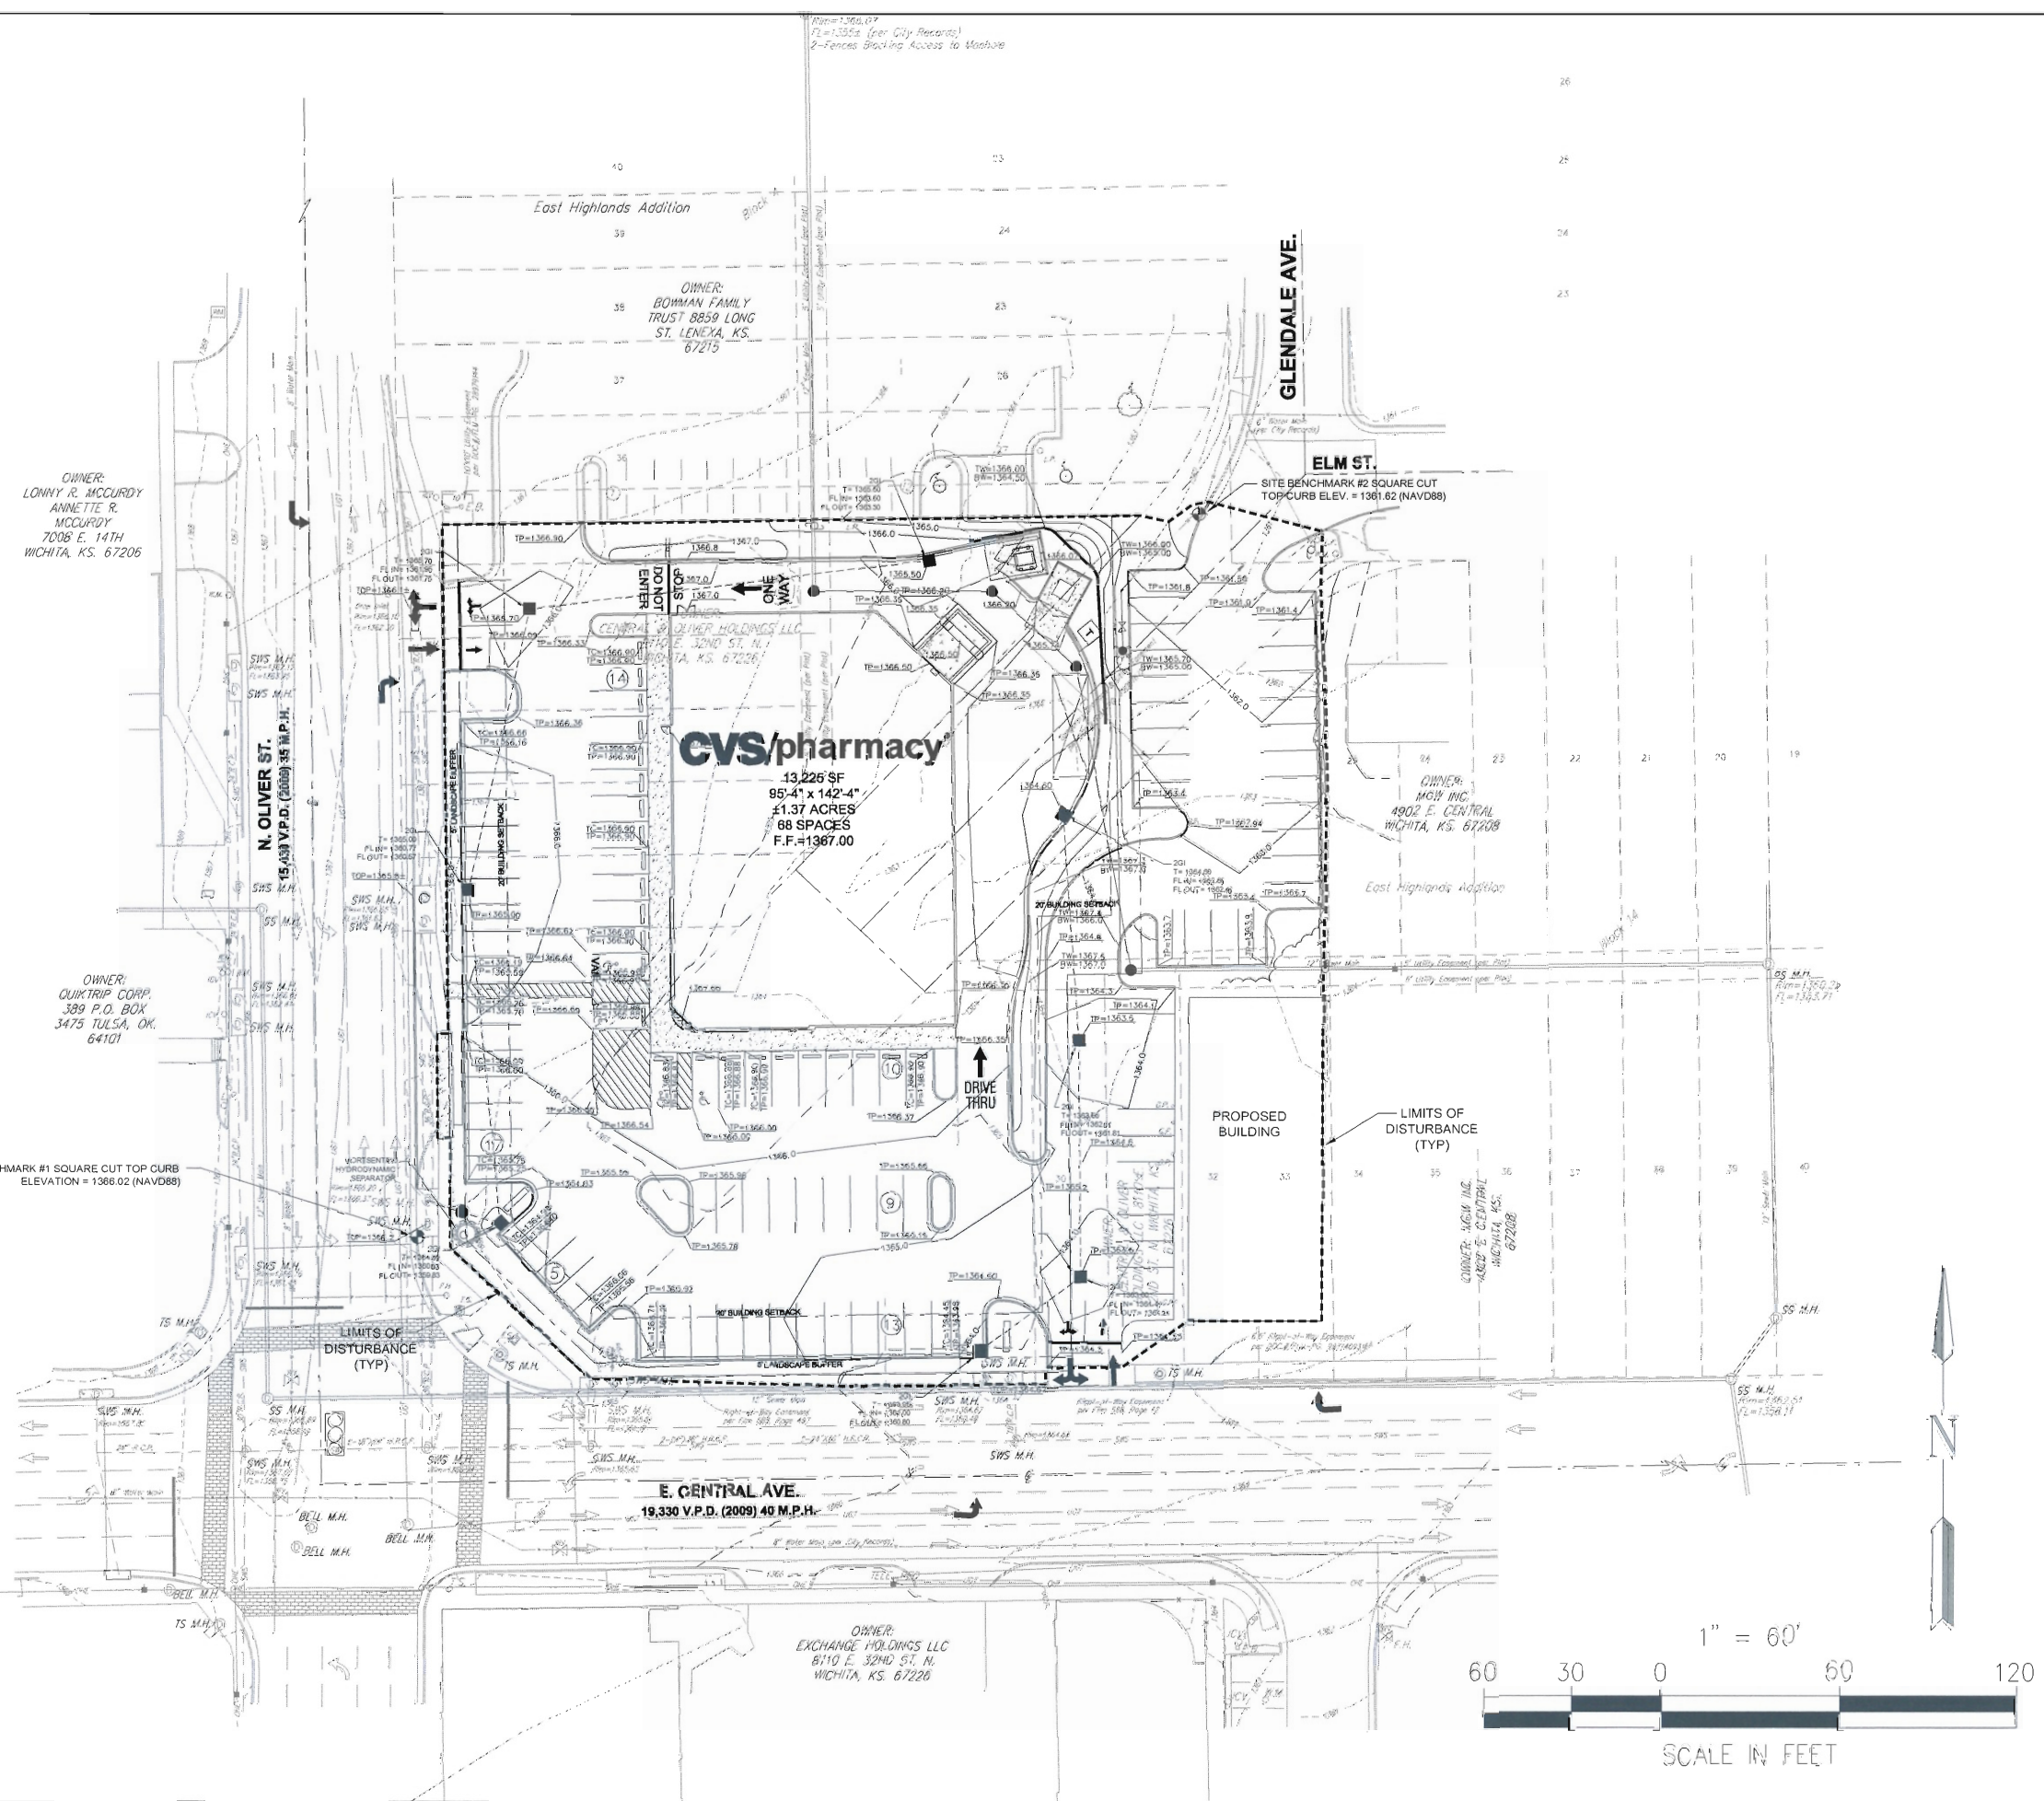

CVS
pharmacy[®]

NORTHERN 13,225-LEFT
CHAMFER DRIVE-THRU

STORE NUMBER: 10075

NEC E. CENTRAL AVE. & N. OLIVER ST.
WICHITA, KS

PROJECT TYPE: NEW CONSTRUCTION
DEAL TYPE: Fee for Service/Land/Type B

CS PROJECT NUMBER: 064710

ARCHITECT OF RECORD

NORR
ARCHITECTS ENGINEERS PLANNERS


CONSULTANT:

**PREMIER CIVIL
ENGINEERING**

Lake Saint Louis
308 TCW Court
Lake St Louis, MO 63367
Phone: (314) 925-7444
Fax: (314) 925-7457

DEVELOPER:

**VELMEIR
COMPANIES**

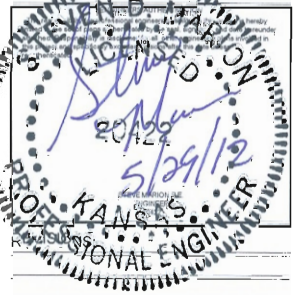

DRAWING BY:	J. WURM
DATE:	5/25/12
JOB NUMBER:	112801
TITLE:	

GRADING PLAN

SHEET NUMBER:

SHEET 3 OF 3

COMMENTS:
NOT RELEASED FOR CONSTRUCTION