


MAPLE AVE.

MCCOMAS AVE.

KESSLER AVE.

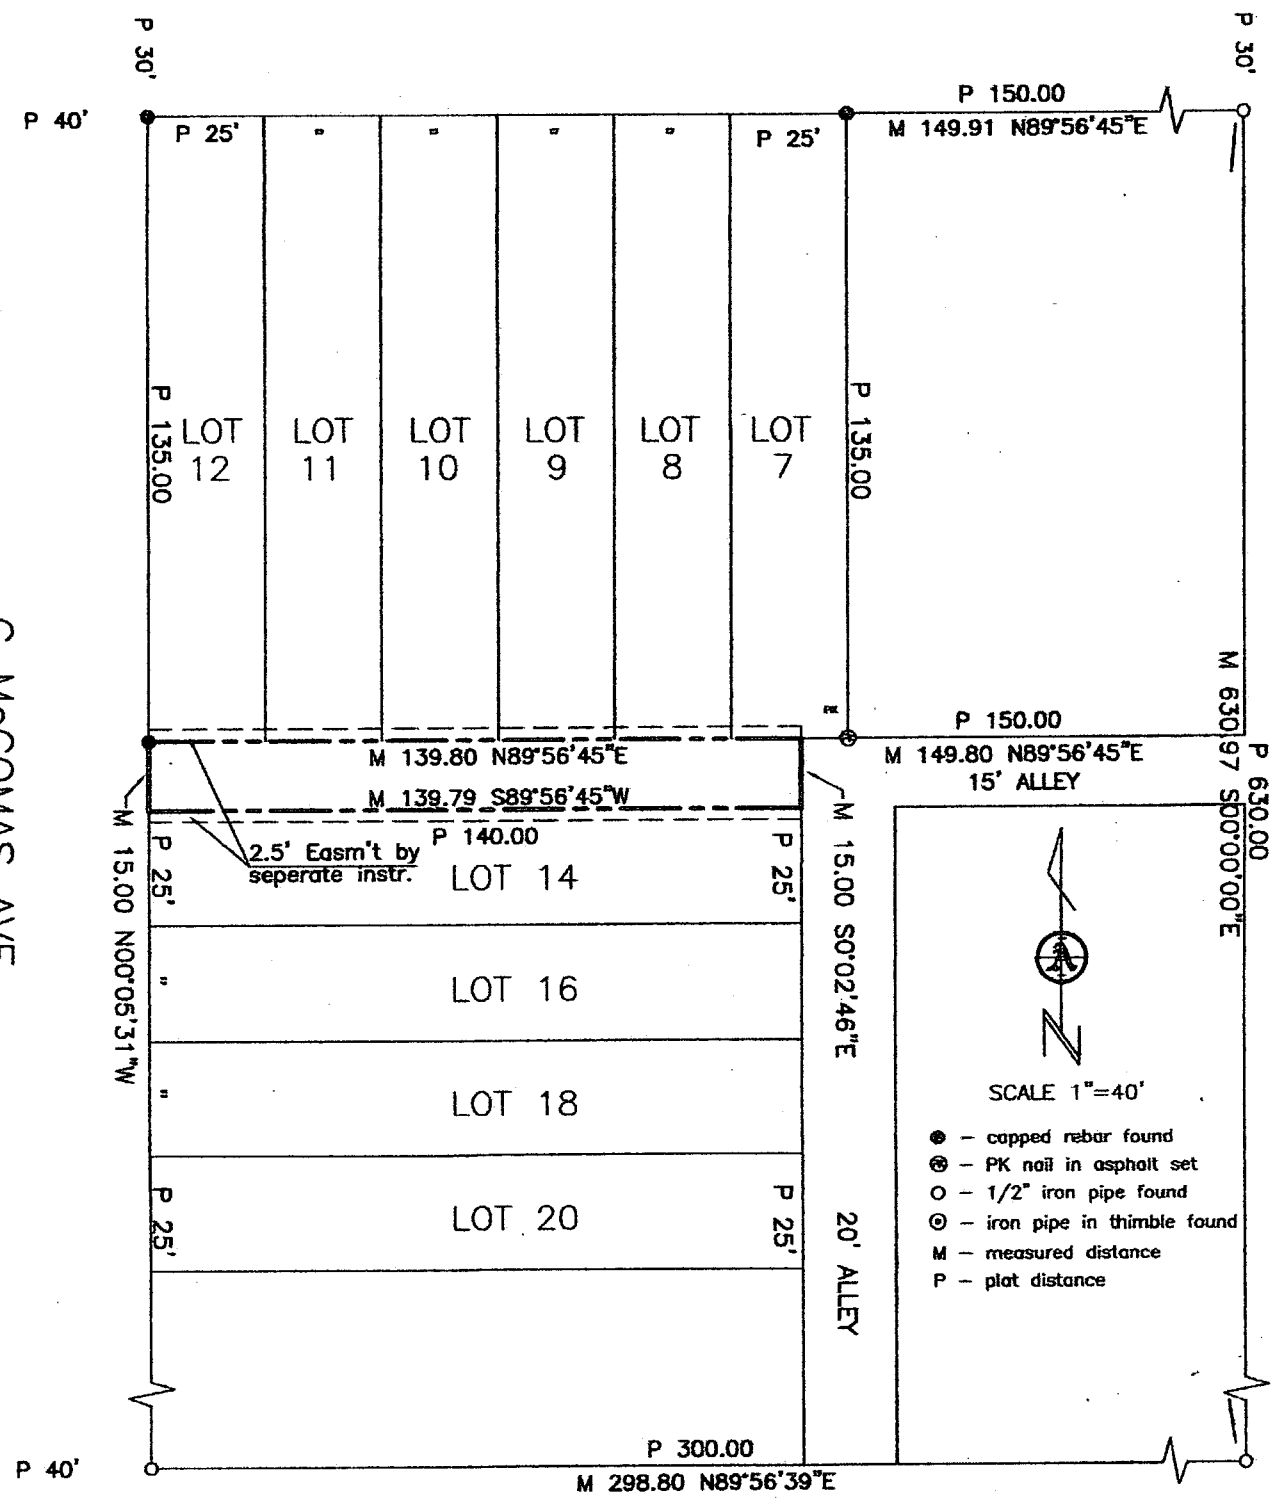


SCALE 1"=40'

- - capped rebar found
- ⊙ - PK nail in asphalt set
- - 1/2" iron pipe found
- ⊙ - iron pipe in thimble found
- M - measured distance
- P - plat distance

UNIVERSITY AVE.

MAPLE AVE SITE PLAN

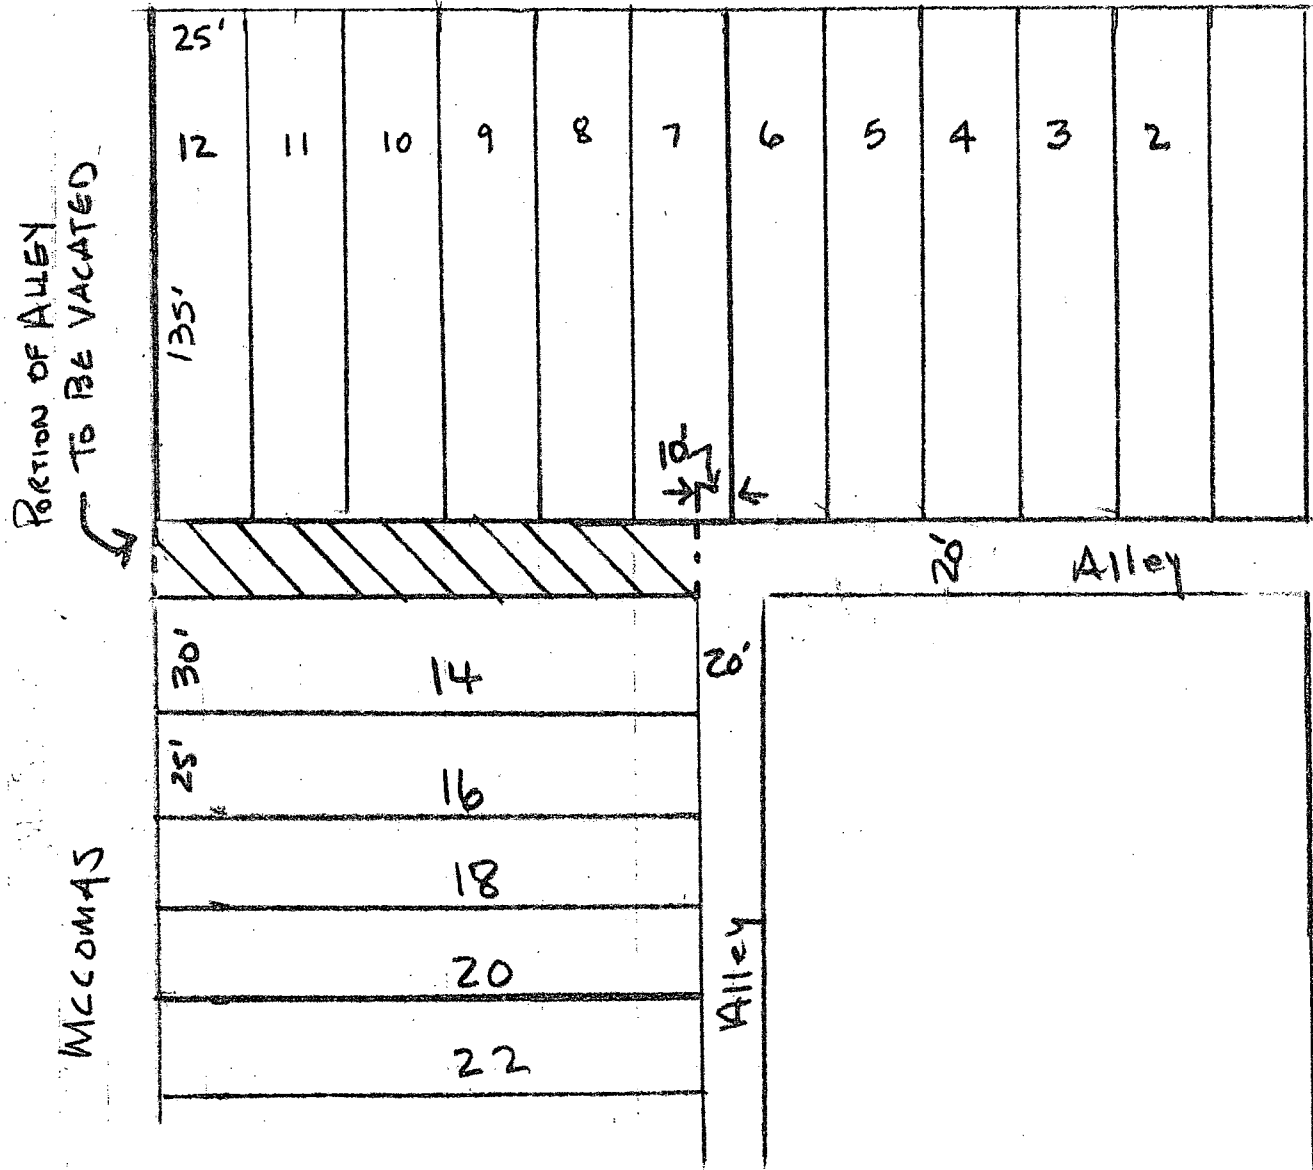

Kessler



REQUEST TO VACATE ALLEY
MARK SR LLC

12-3-12