

SITE PLAN SCALE 1" = 20'-0" **W N E**
AMOCO OIL COMPANY
 32ND STREET NORTH AT ROCK ROAD
 WICHITA, KS


2/23/88
Traffic Engineer
 BZA 1-88
 approved 2-23-88

Bill G. Yung DESIGN
 412 E. 24TH STREET NORTH, WICHITA, KS 67202
 BZA 1-88

sheet title
 Site plan
 Front of N. E. Rock Road

project
 Amoco Oil Company

sheet
 of 1

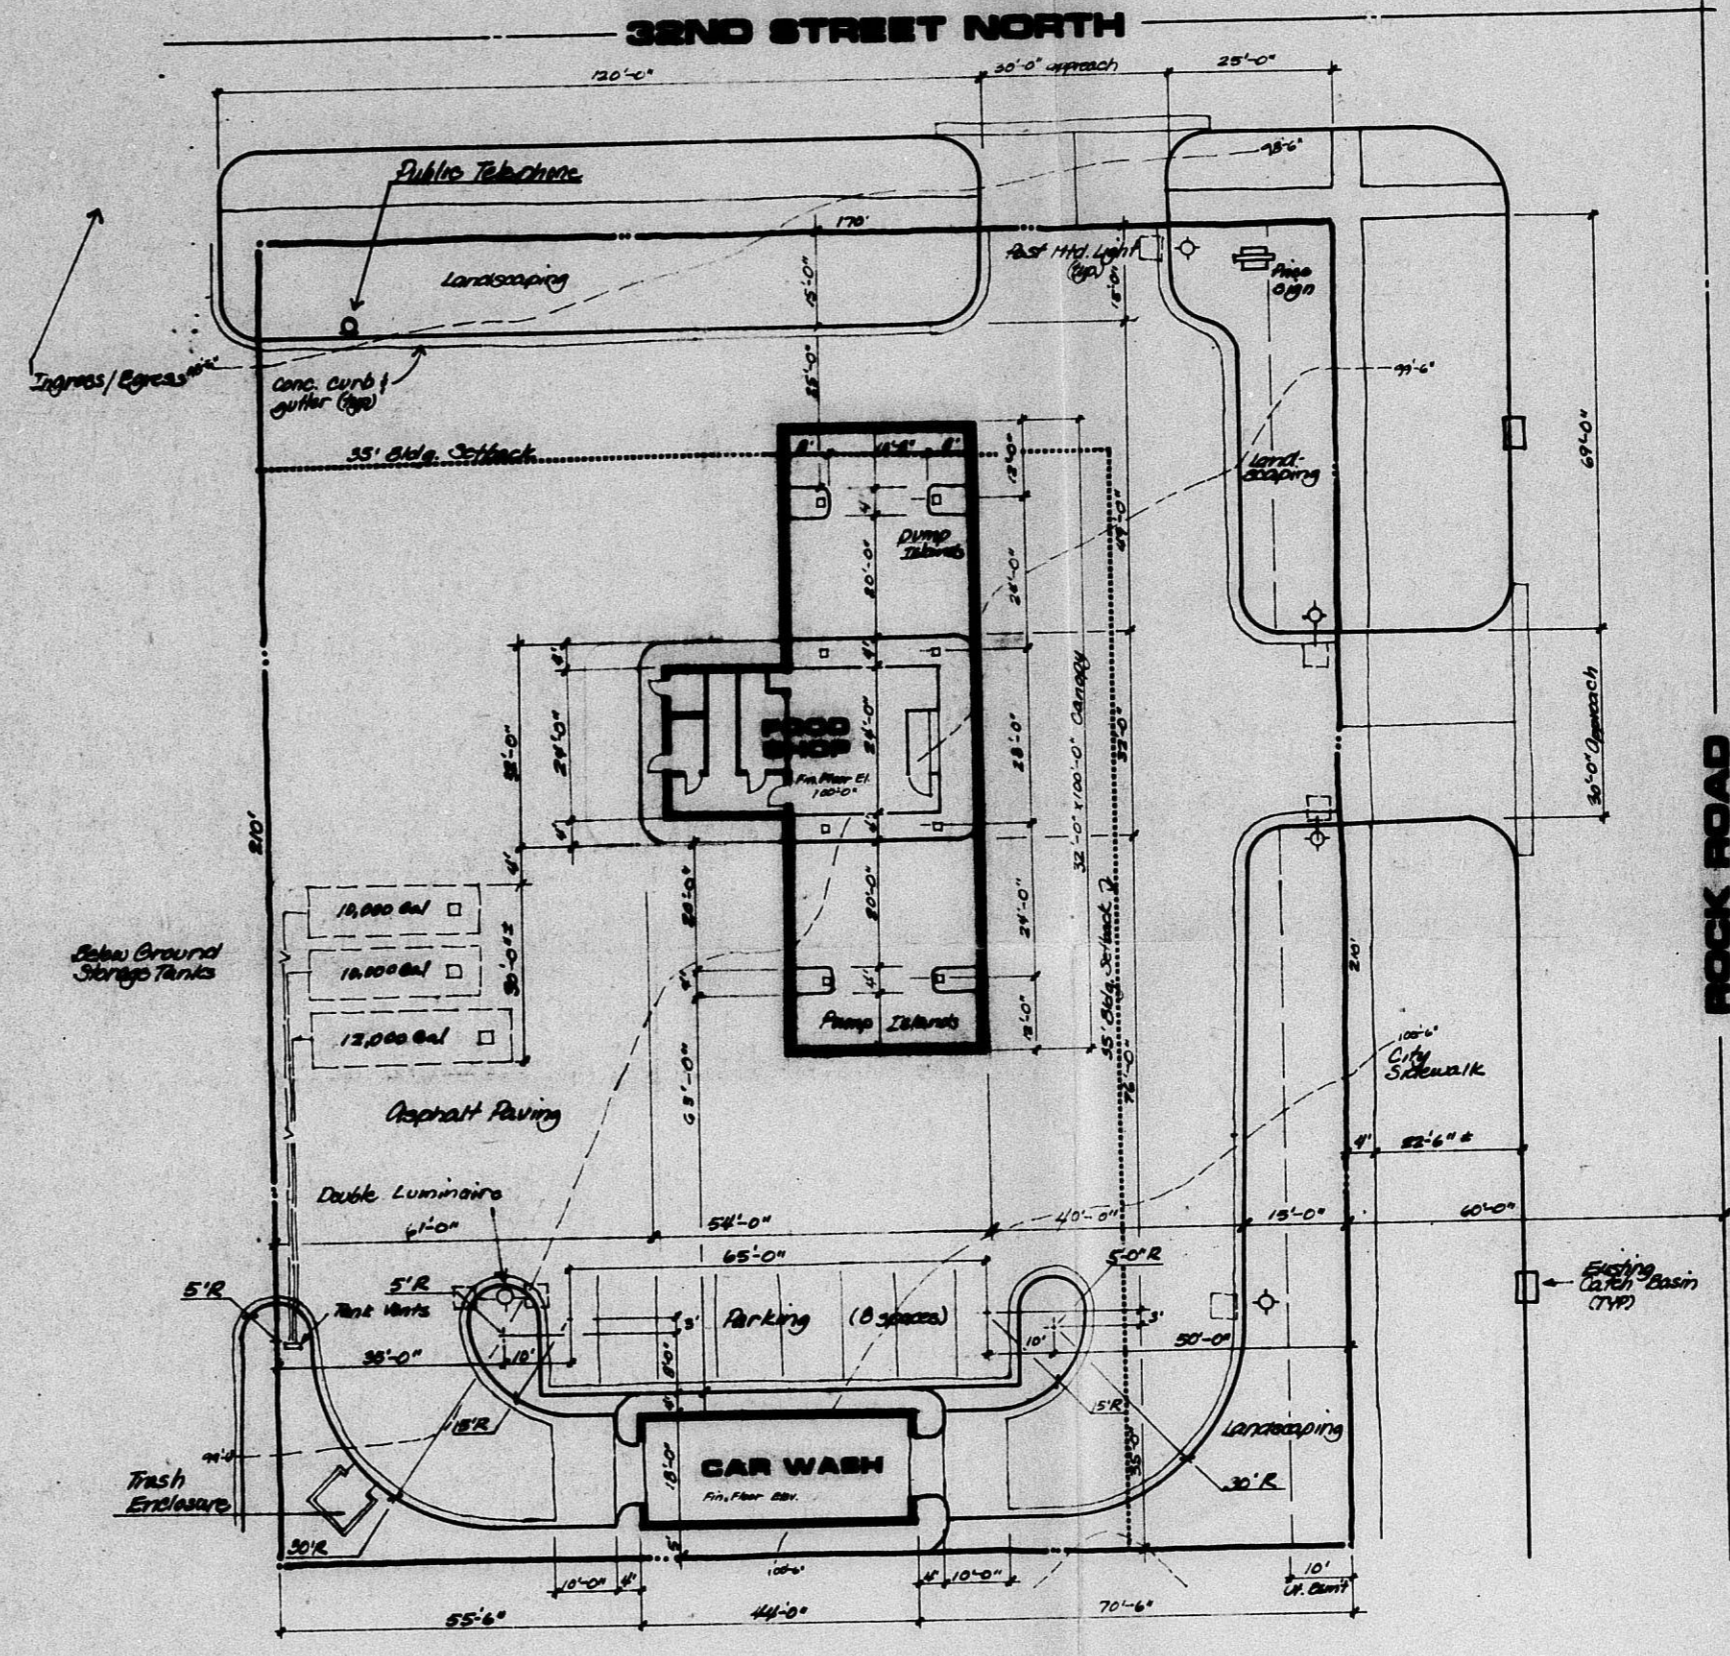

SITE PLAN SCALE 1" = 20'-0" **W N E**
AMOCO OIL COMPANY
 32ND STREET NORTH AT ROCK ROAD
 WICHITA, KS

2/23/88
Traffic Engineer
 BZA 1-88
 approved 2-23-88

Bill G. Yung DESIGN
 412 E. 24TH STREET NORTH, WICHITA, KS 67202
 BZA 1-88

sheet title
 Site plan
 Front of N. E. Rock Road

project
 Amoco Oil Company

sheet
 of 1