


BZA 6-78



### SITE PLAN

NOTE: ALL LOTS PLATTED 20'x140'  
 NOTE: LOTS 22, 24, 26, 28, 30, 32, 34, 36 & THE NORTH  
 1/2 OF LOT 38 ARE NOT TO BE PLATTED. ALSO, THE LOT NO. 21, 23,  
 & LOTS 71, 73, 75, 77 & 79, BLOCK L, PARCELS  
 ACCORDING TO WORTH, DEERWICK COUNTY, MISSISSIPPI.

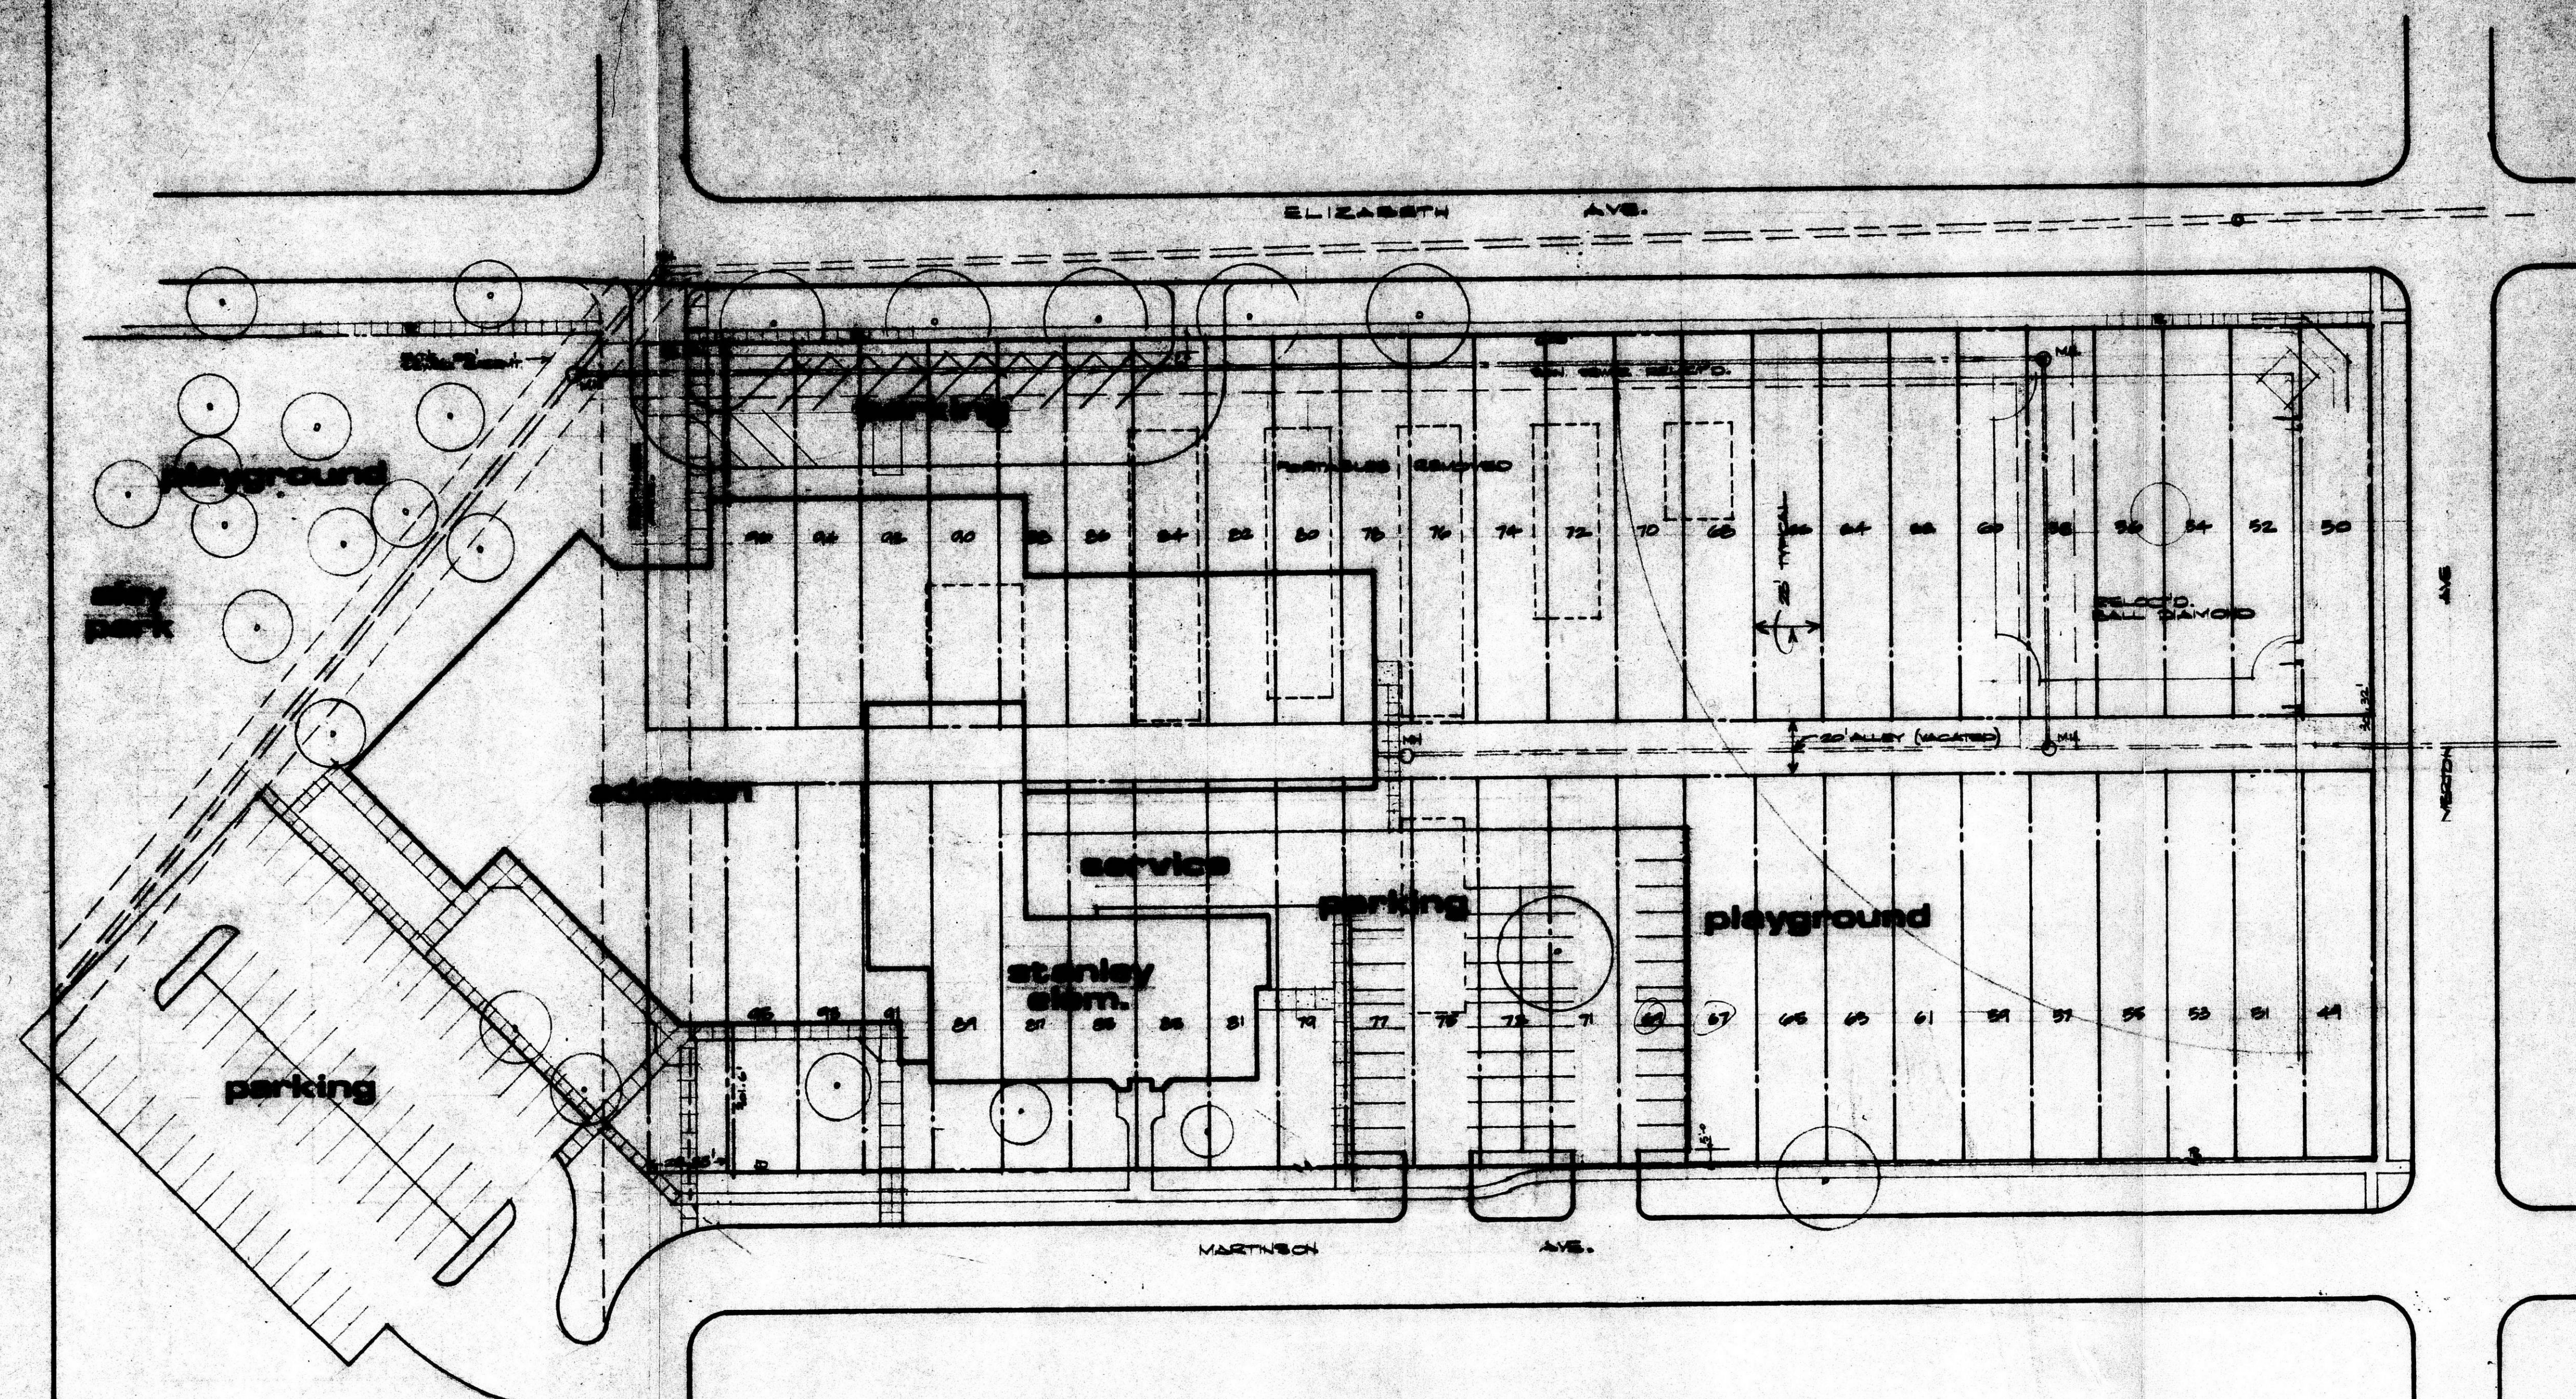

STANLEY  
 ELEMENTARY  
 SCHOOL  
 S.S. 6-257  
 PROJECT NUMBER

DATE	DRAWN BY
TITLE	

FILMED FROM THE BEST  
 AVAILABLE COPY

