




FILMED FROM THE BEST
AVAILABLE COPY

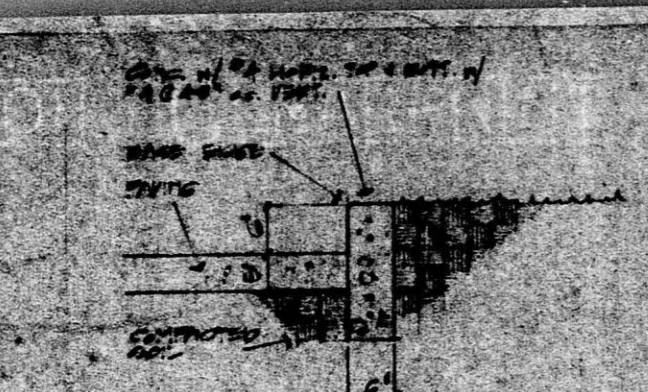


1 STAND UP CURB

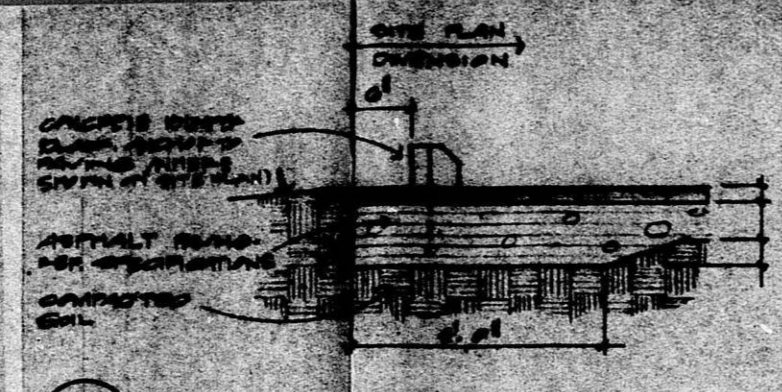


2 THICKENED PAVING DETAIL

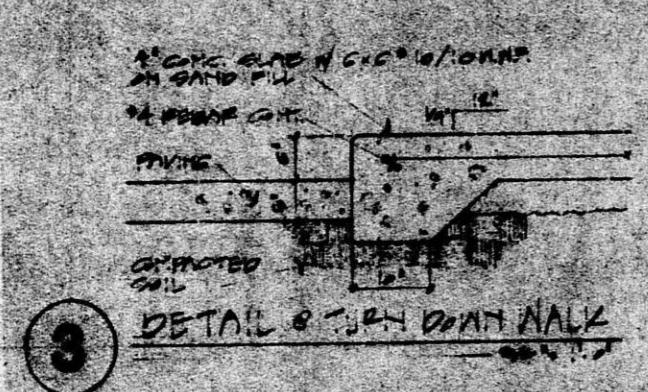


3 DETAIL OF CURB AND TURN DRAIN WALK

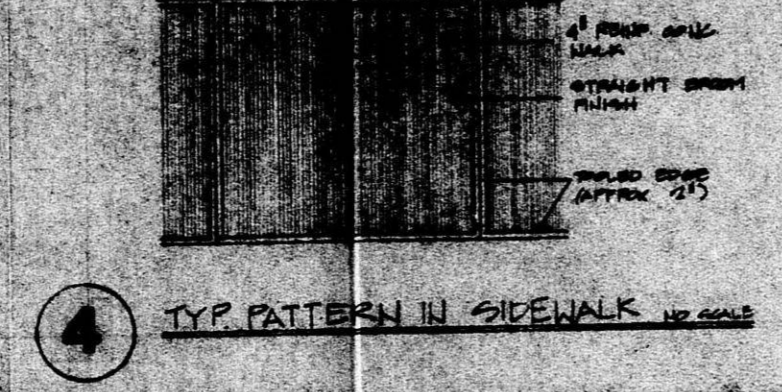


4 TYP PATTERN IN SIDEWALK

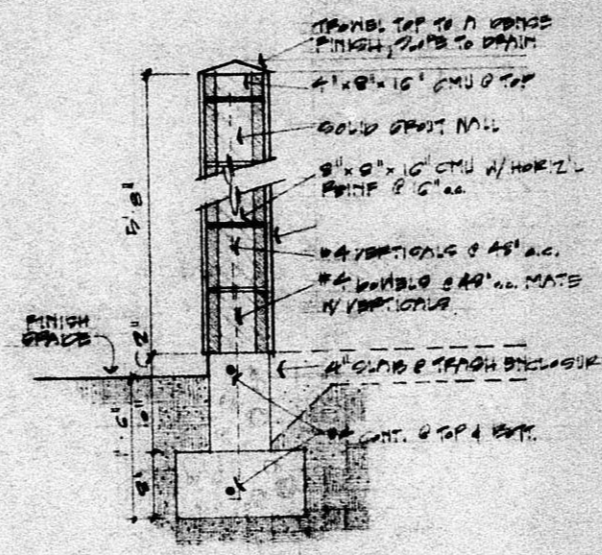


5 GORSE WALL

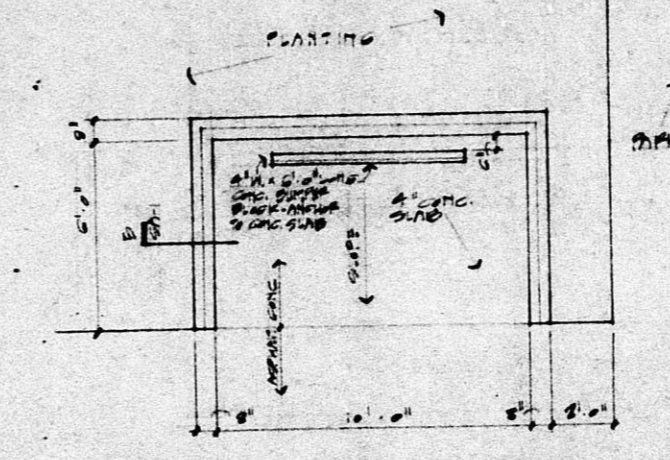


6 PLAN & PARAPET ENCLOSURE

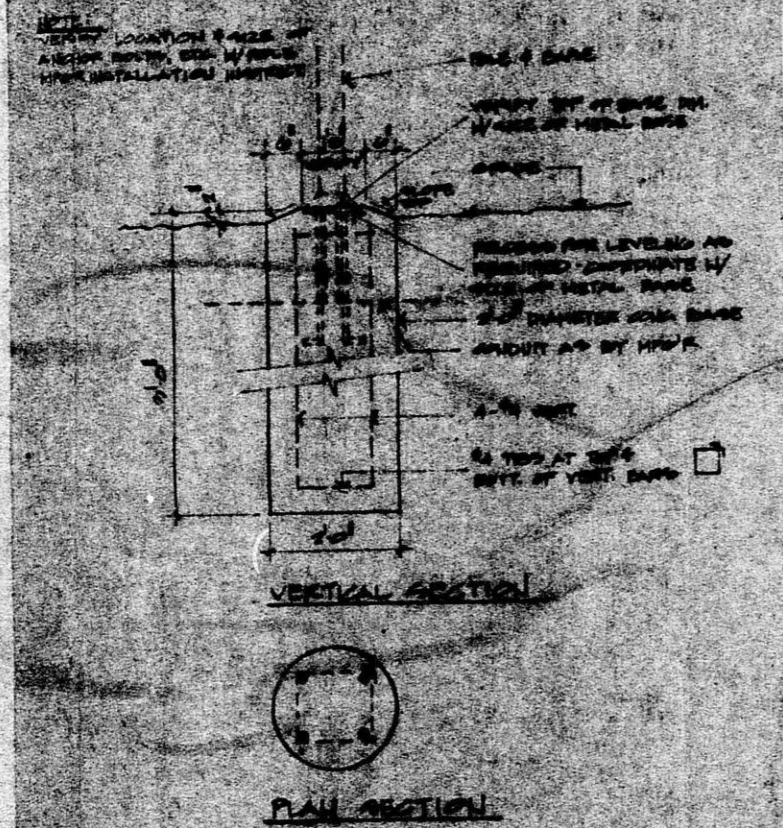

7 LIGHT POLE BASE DETAILS

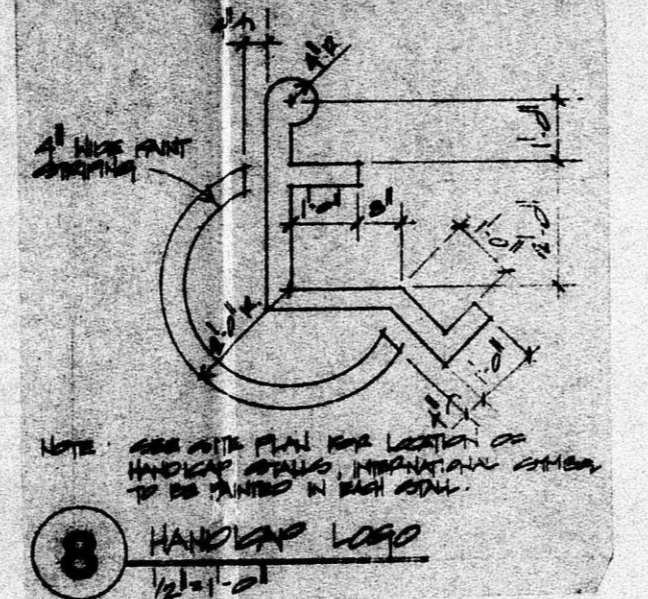

8 HANDICAP LOOP

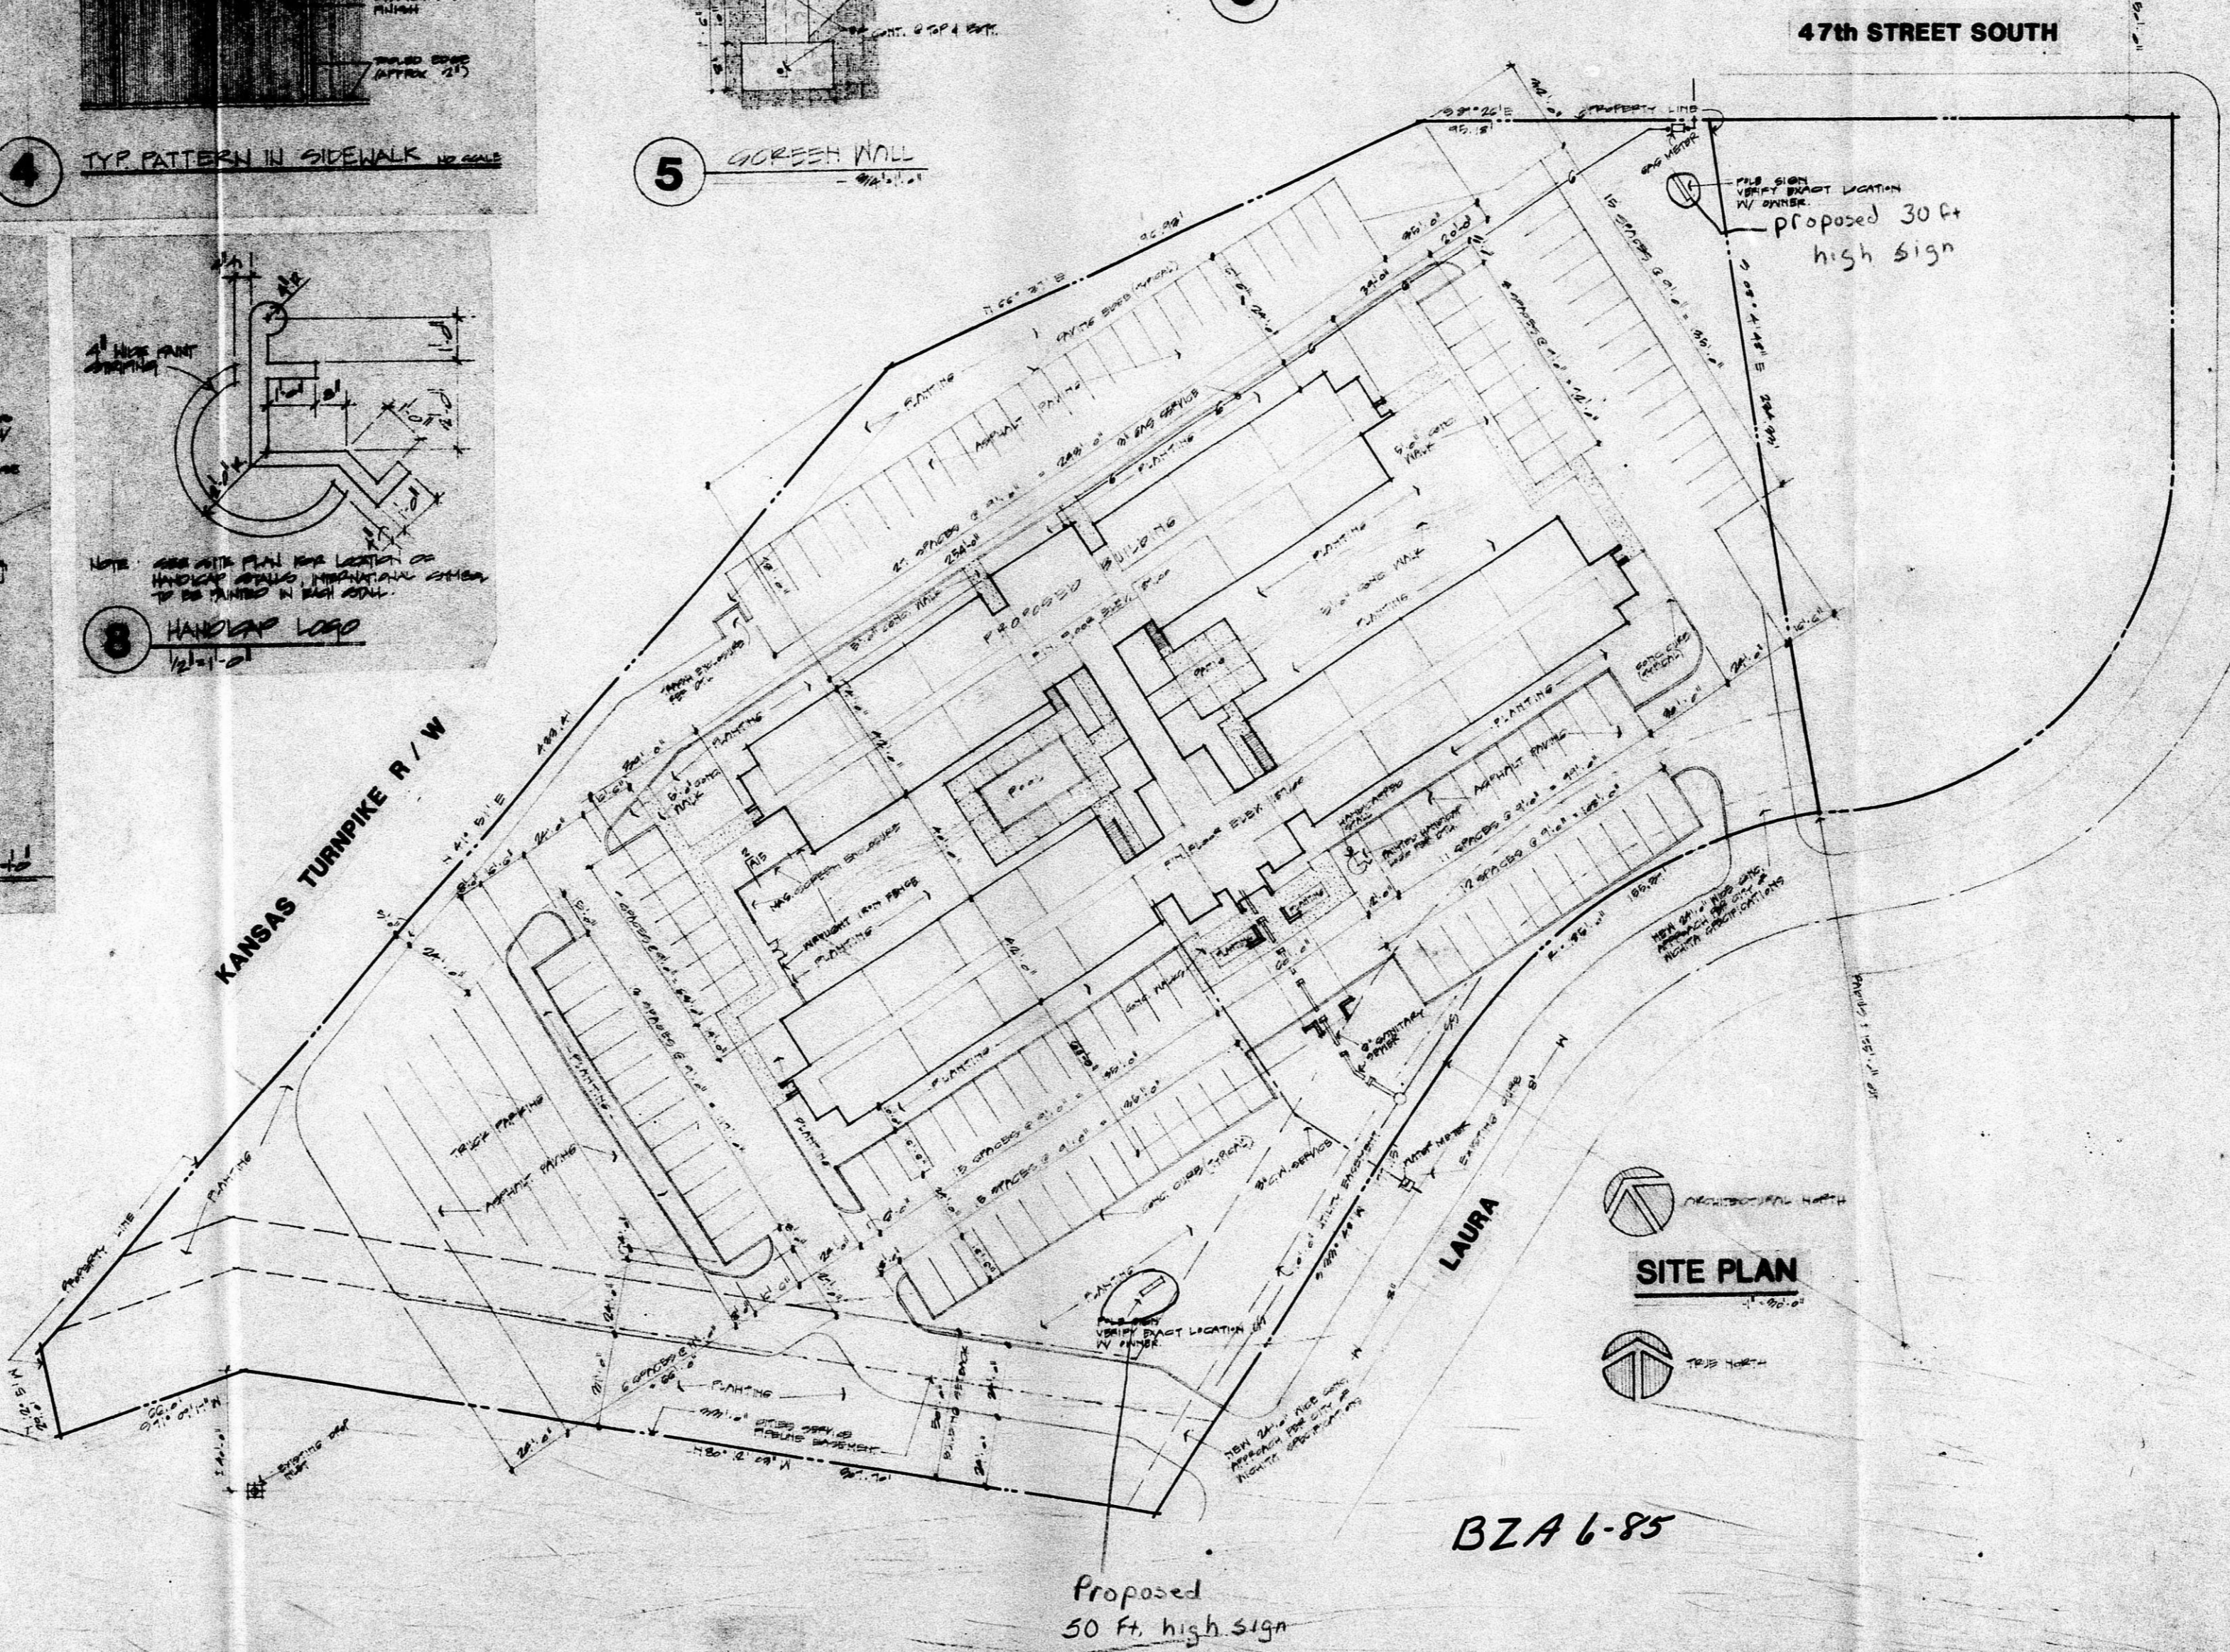

SITE PLAN

BZA 6-85

Proposed 50 ft. high sign

47th STREET SOUTH

Proposed 30 ft high sign

OWNER REVIEW PERMIT 1-1-85

JVA
JEFF KREMER ASSOCIATES, INC.
architects planning




SAFETY PLAN & SITE DESIGN

SAF

BZA 6-85

FILMED FROM THE BEST AVAILABLE COPY

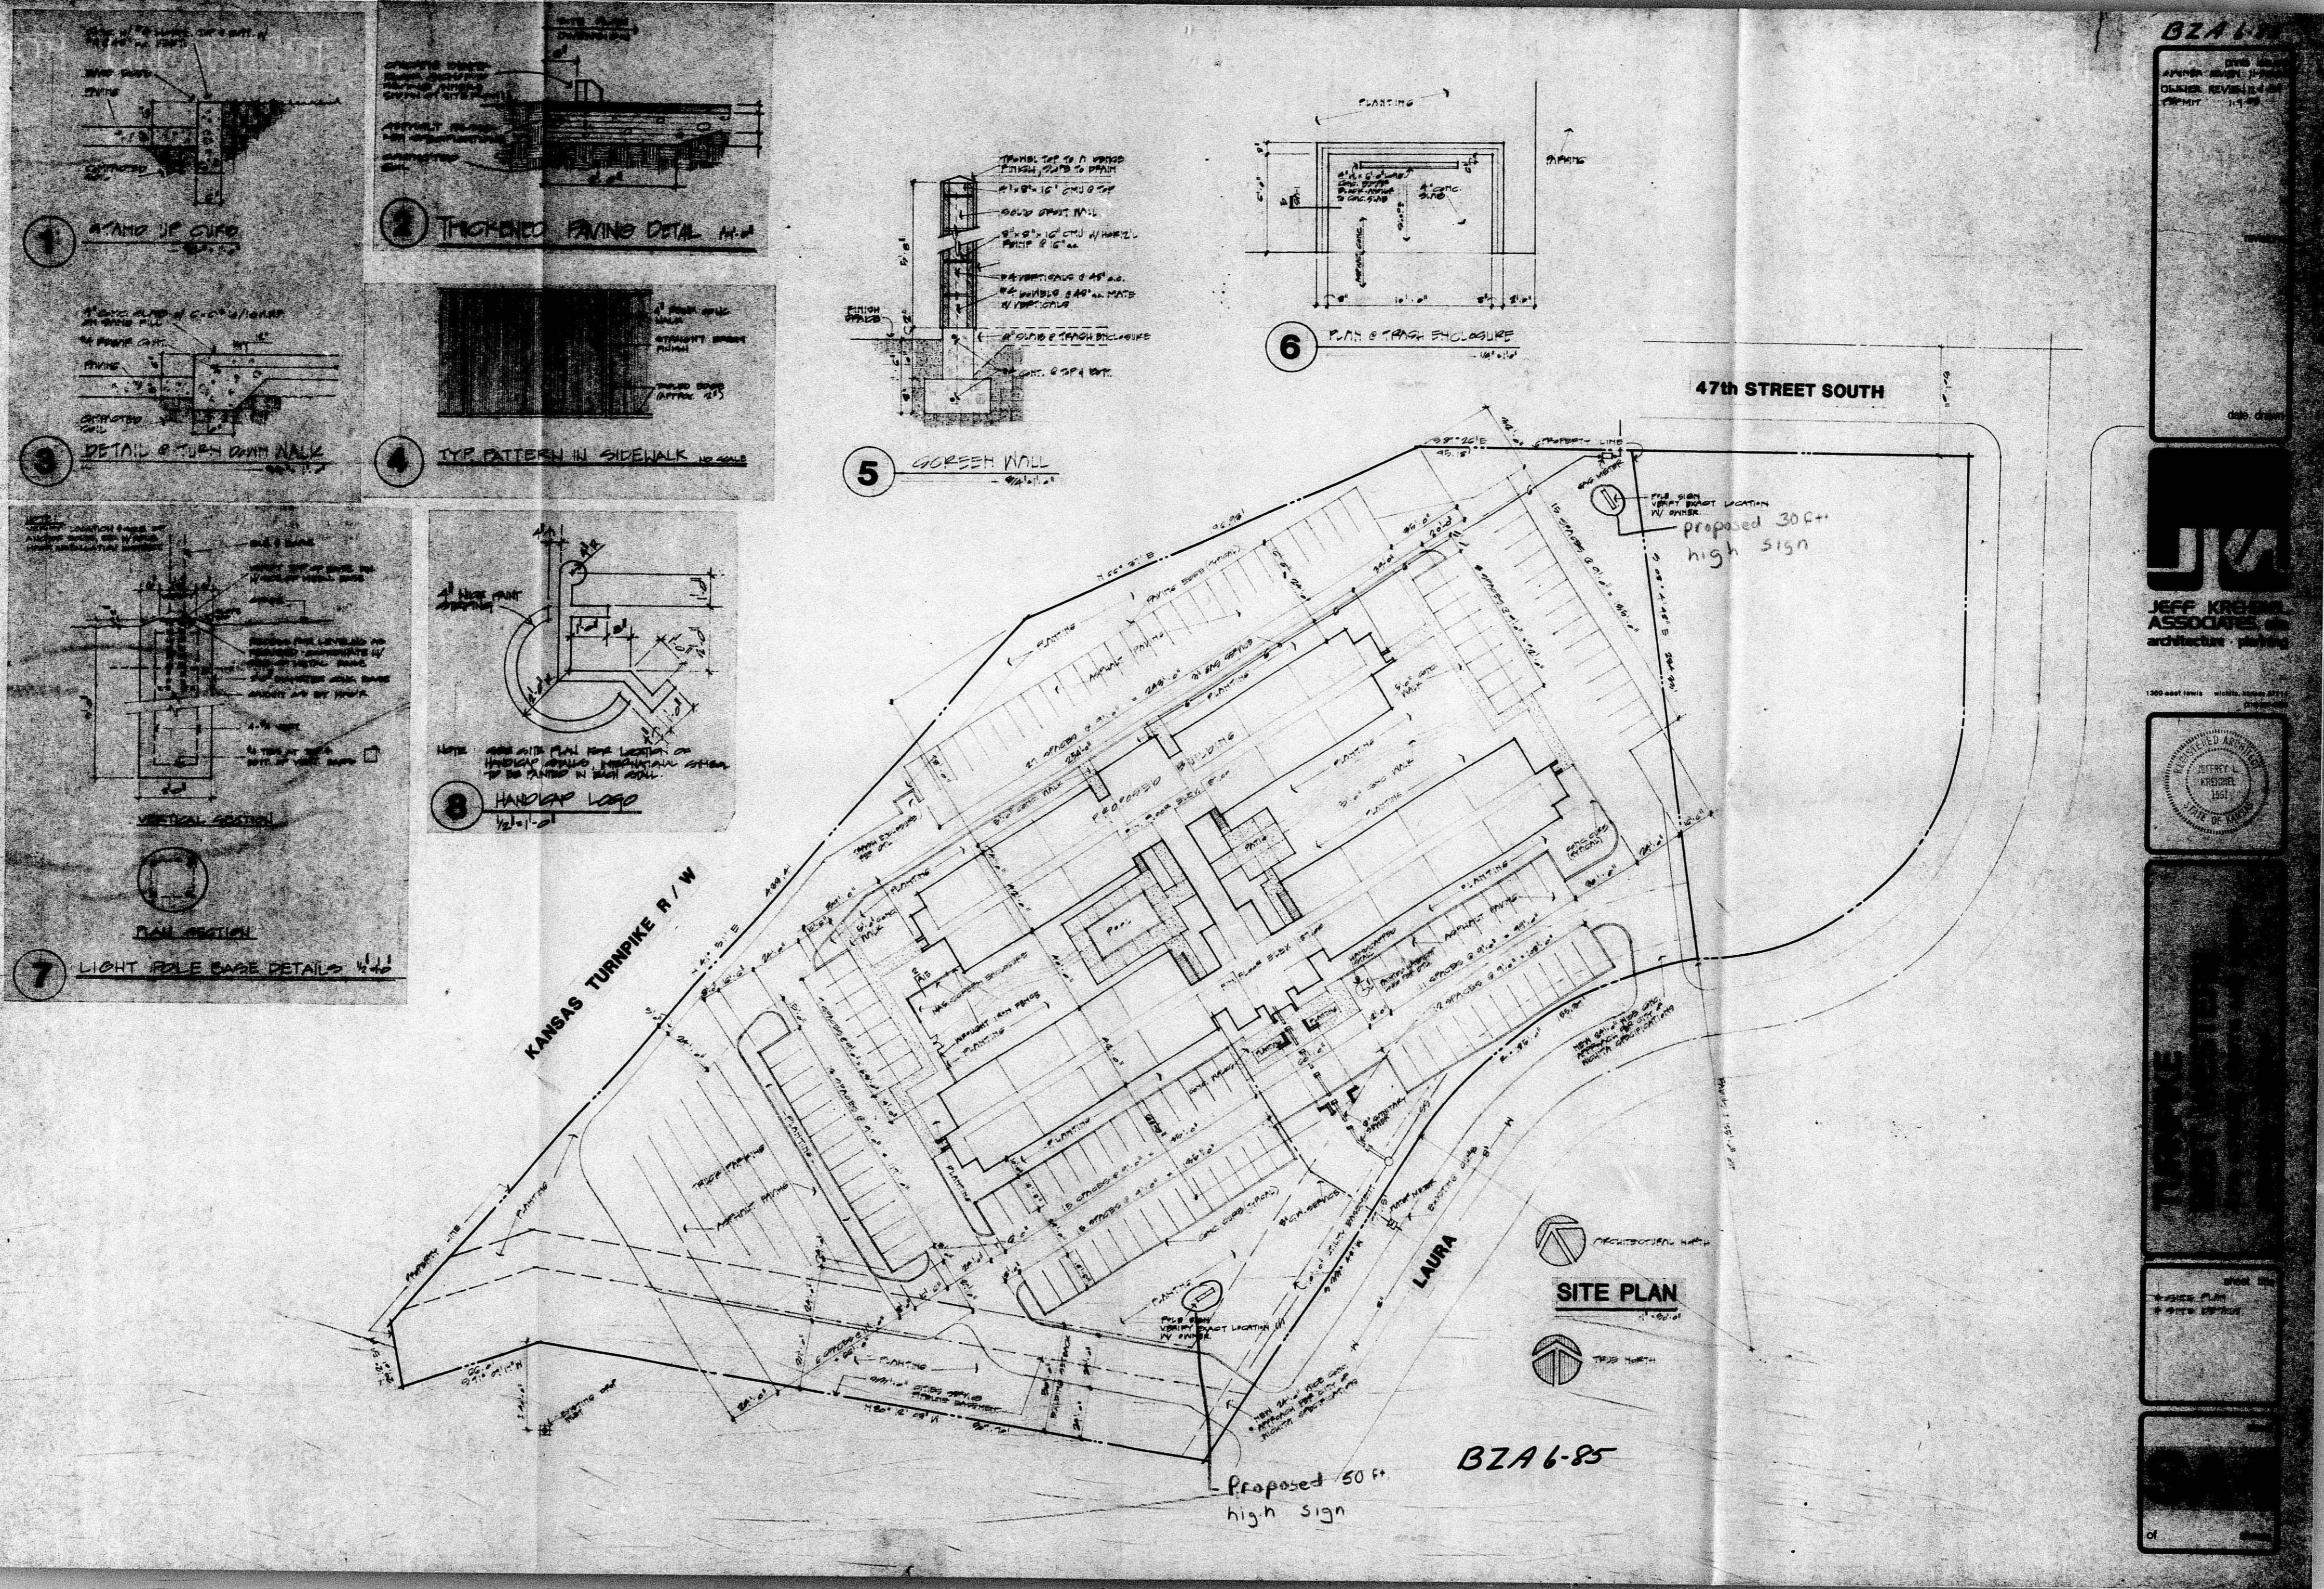

BZA 6-85

DESIGN REVIEW BOARD
 1-1-85

JK
 JEFF KRUEGER
 ASSOCIATES
 ARCHITECTS



SCALE 1/8" = 1'-0"

DATE

FILMED FROM THE BEST AVAILABLE COPY