

- AREA OF SITE — 183,400 SQ. FT.
- PRESENT PLAYGROUND AREA — 78,700 SQ. FT.
- AREA OF PLAYGROUND AFTER NEW ADDITION — 110,700 SQ. FT.
- INCREASE OVER PRESENT PLAYGROUND AREA — 32,000 SQ. FT.
- NEW BUILDING CONSTRUCTION — 26,667 SQ. FT.
- NORMAL STUDENT CAPACITY IN COMPLETED PROJECT — 870
- FEASIBLE EXPANSION OF 4 CLASSROOMS INCREASING STUDENT CAPACITY BY 180

SECOND FLOOR PLAN  
SCALE 1/32" = 1'-0"

PLOT PLAN  
SCALE 1/32" = 1'-0"


SCHEMATIC

ADDITIONS AND ALTERATIONS TO  
CHARLES P. MUELLED ELEMENTARY SCHOOL  
WICHITA, KANSAS


GLEAN E. BENEDICK, ARCHITECT  
6-12-61  
REV. 6-30-61

8-61


FILED FROM THE BUREAU  
AVAILABLE COPY

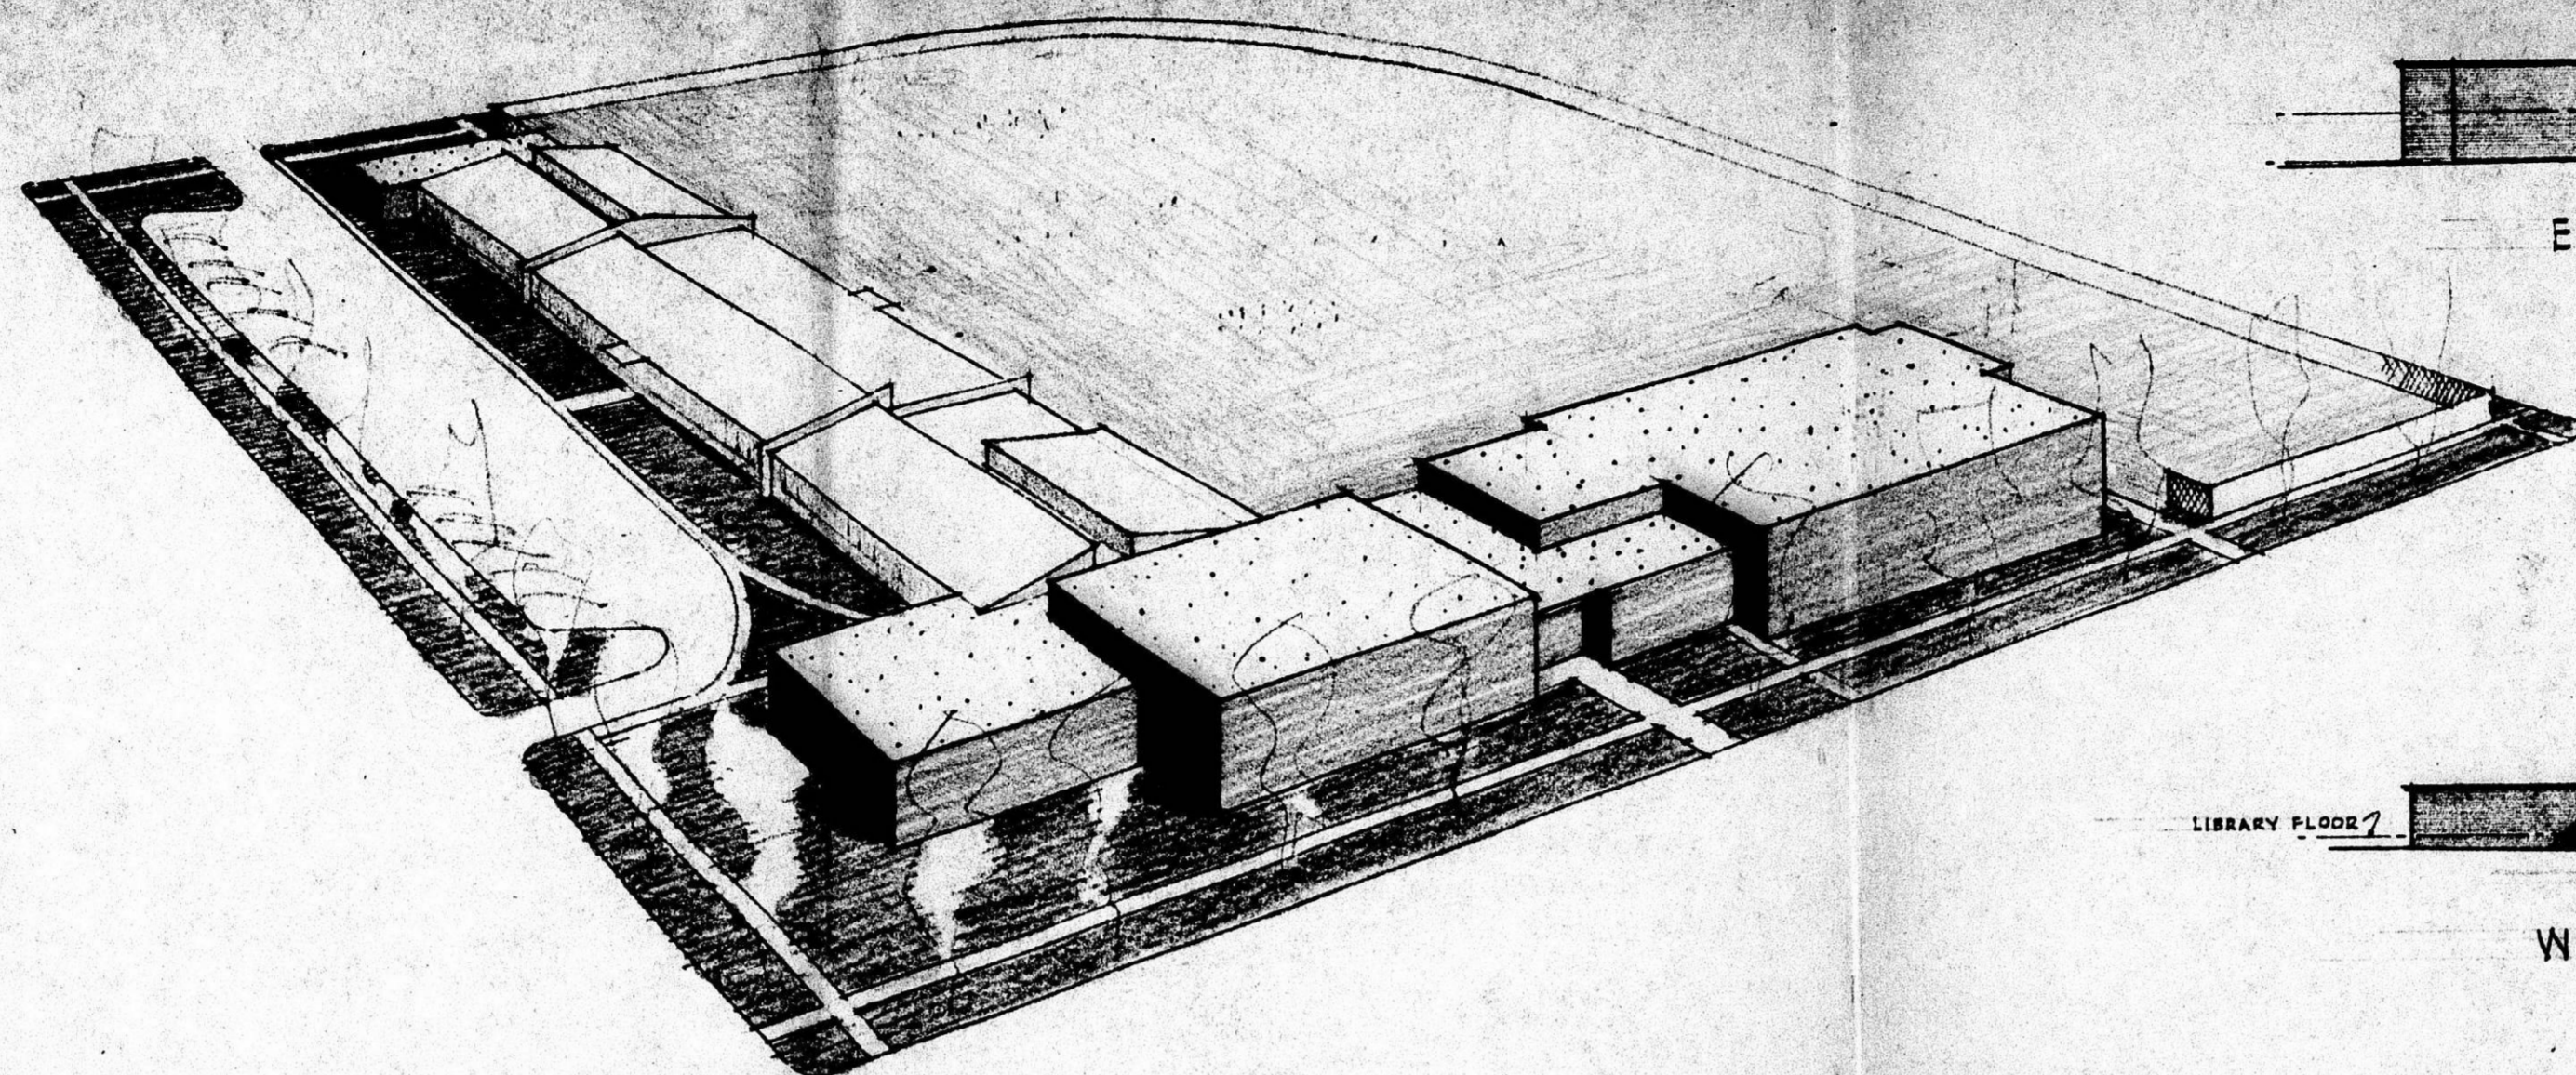


LOOKING SOUTHEAST

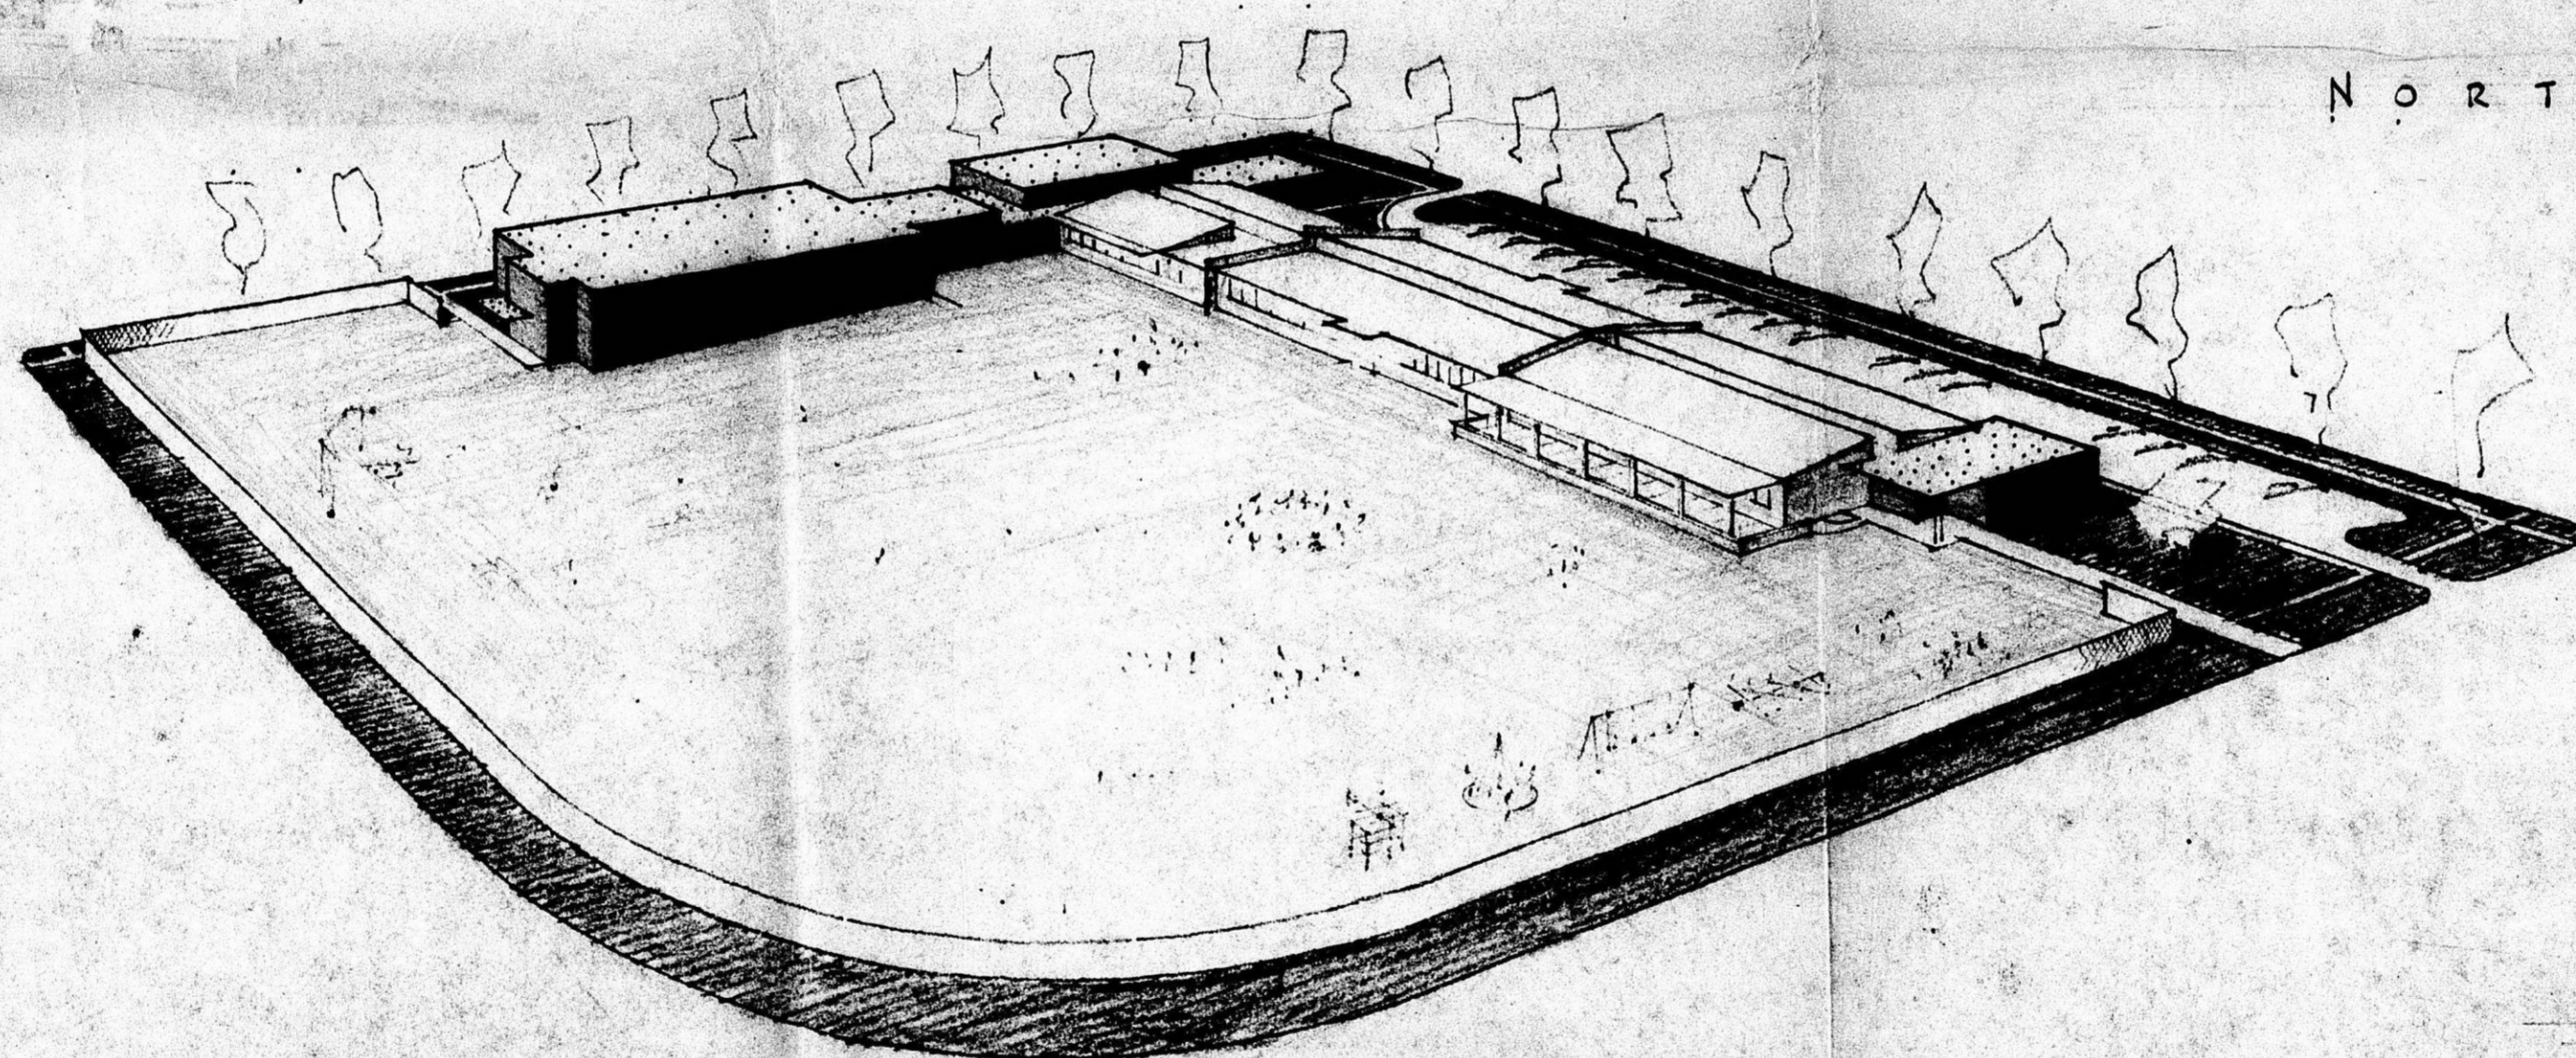


LOOKING NORTHWEST

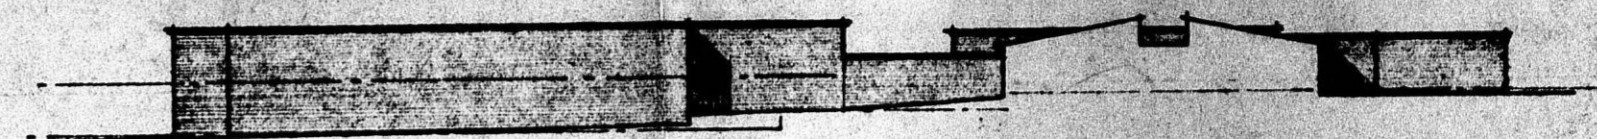

EAST ELEVATION

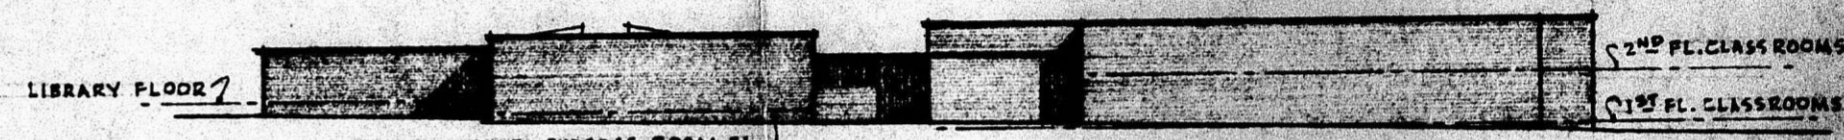

WEST ELEVATION

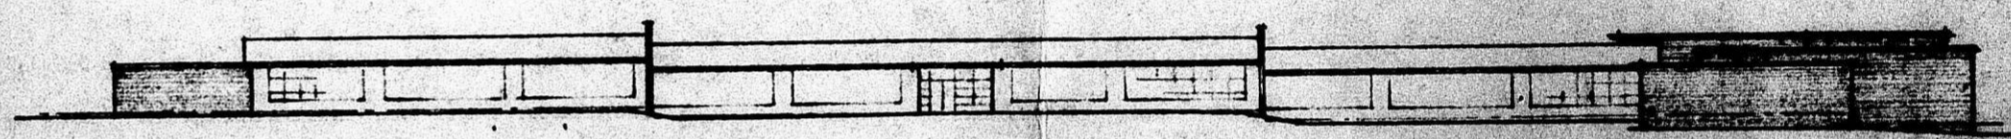

NORTH ELEVATION  
SCALE 1/32" = 1'-0"

SCHEMATIC

ADDITIONS AND ALTERATIONS TO  
CHARLES P. MUELLER ELEMENTARY SCHOOL  
WICHITA, KANSAS

GLENN E. BENEDICK, ARCHITECT  
6-12-61

8-61

FILMED FROM THE BEST  
AVAILABLE COPY