


BZA 8-92

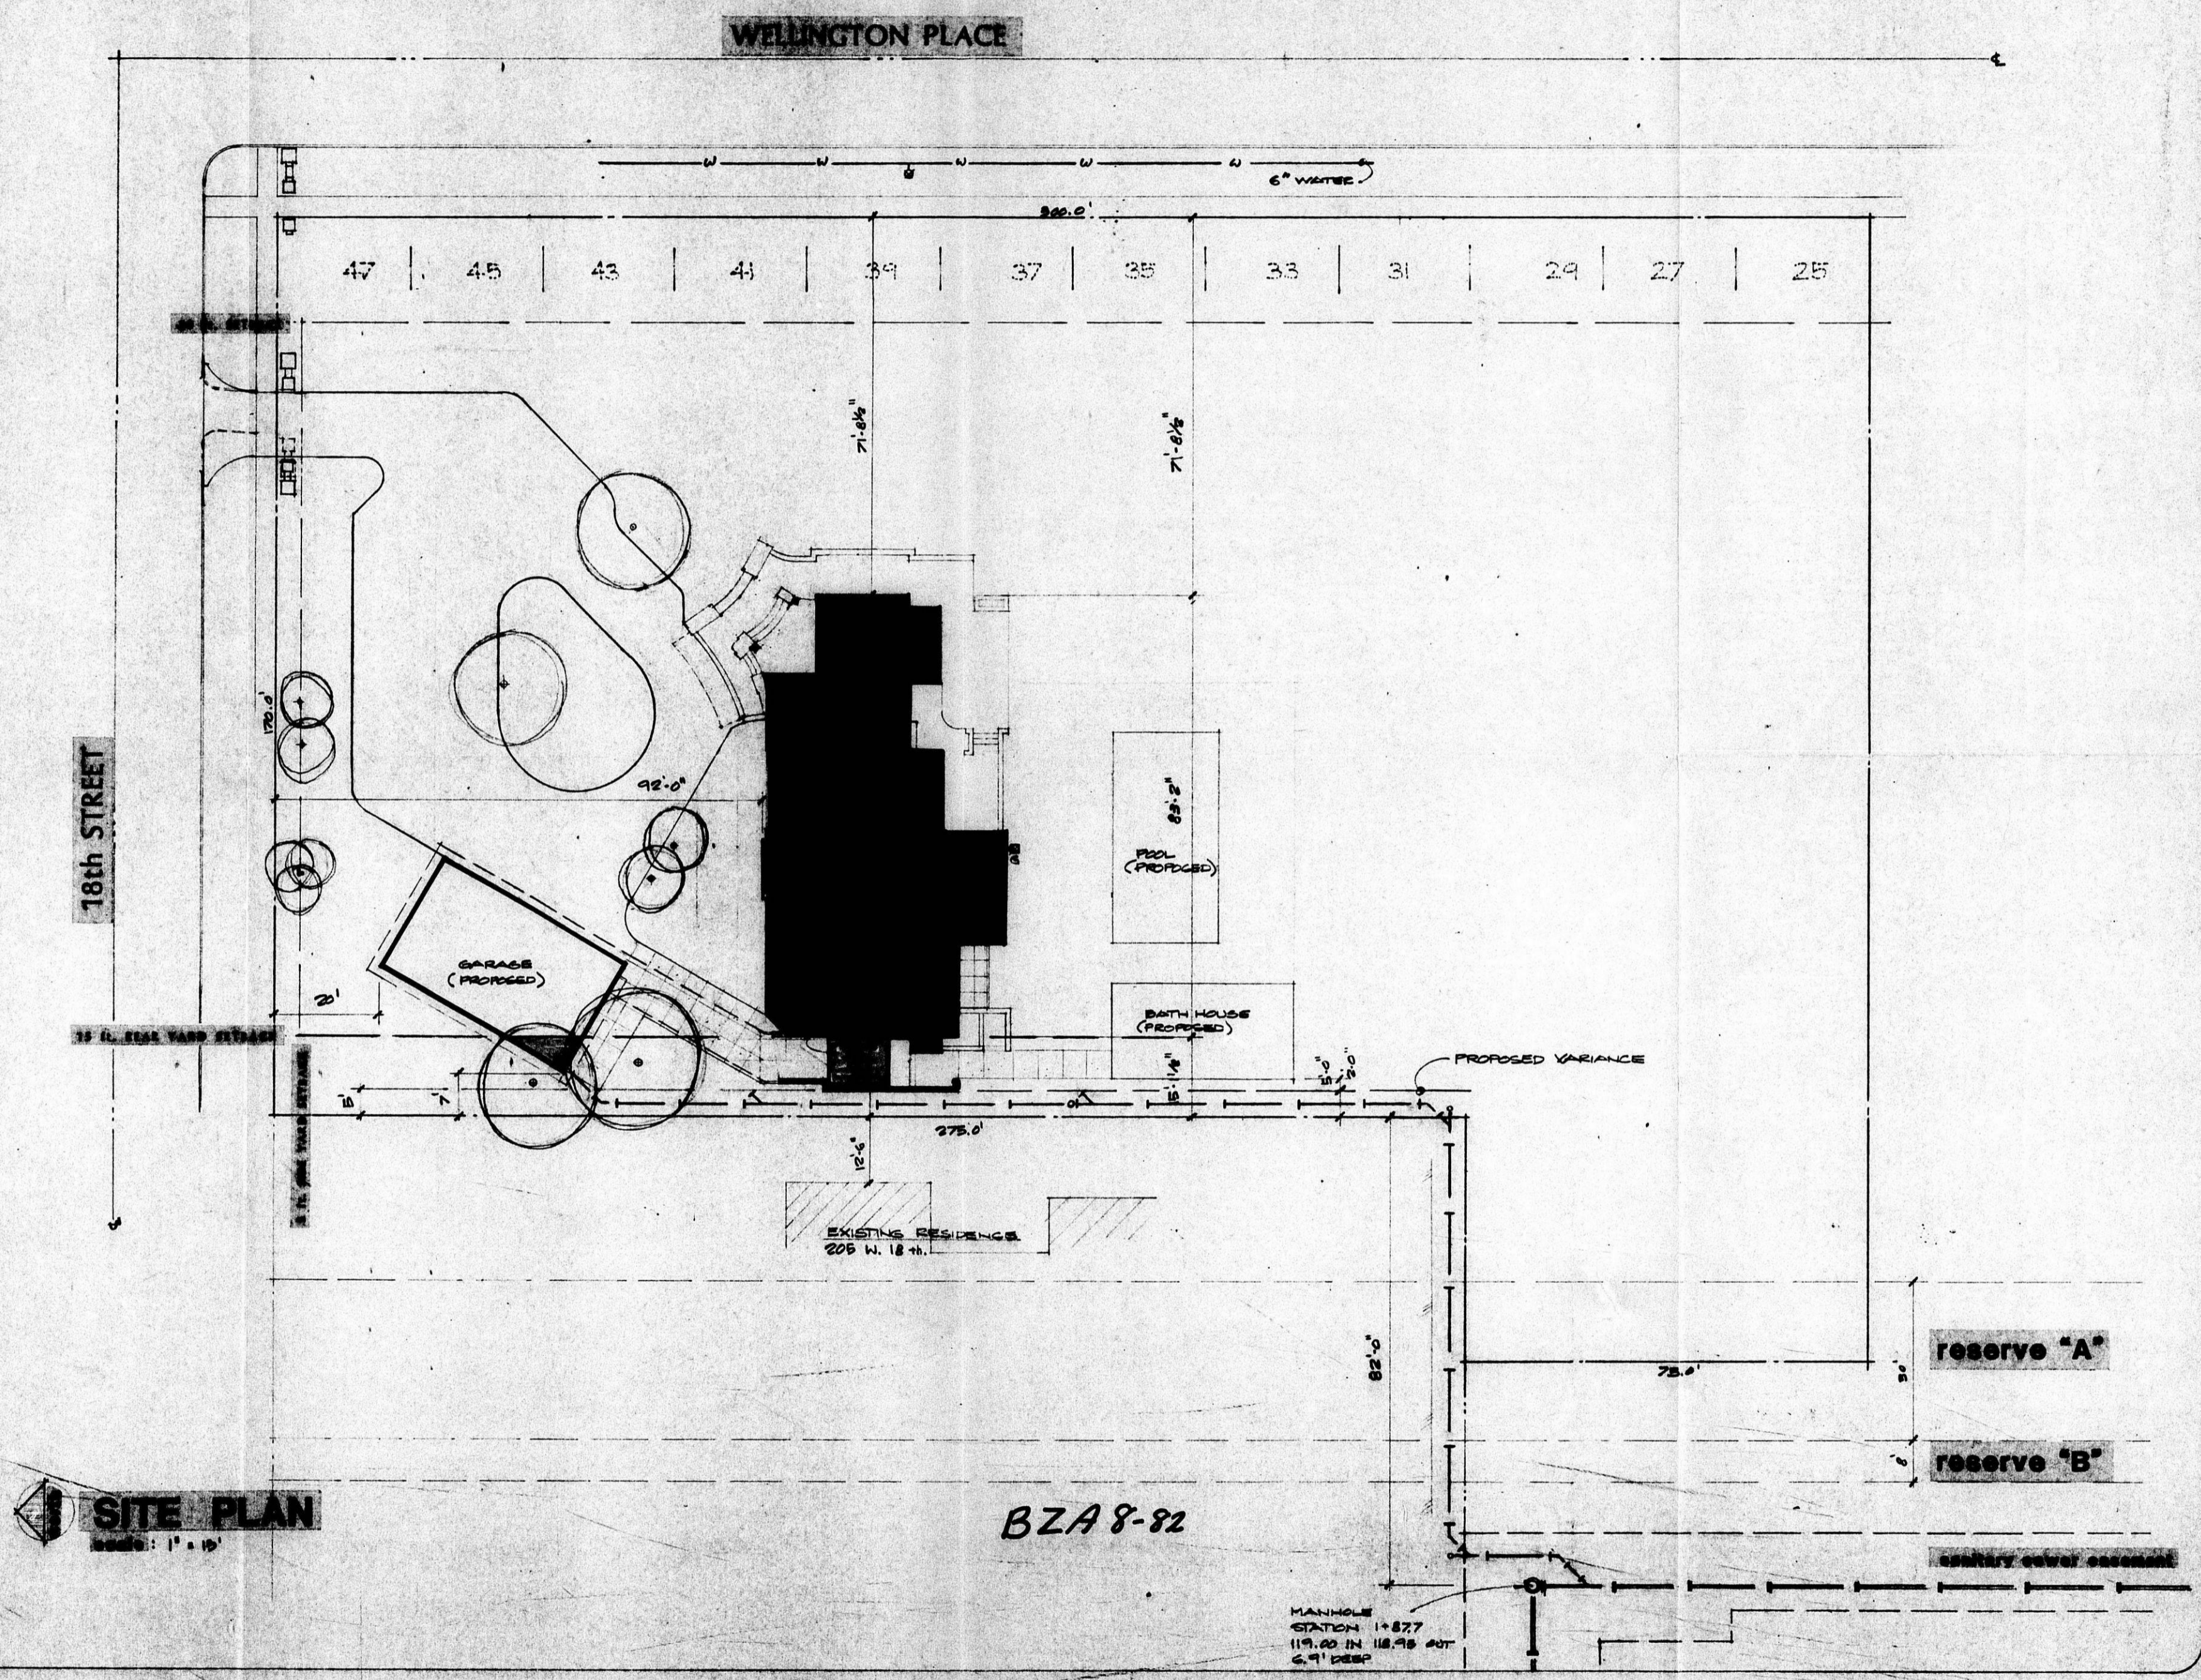

SITE PLAN
SCALE: 1" = 10'

BZA 8-92

WILBUR F. KRUSE
ARCHITECTS AND
PLANNING CONSULTANTS
1111 W. 18TH ST. ST. 111-1111

CLAPP-RYAN RESIDENCE RE-HAB

DATE: 01-14-92
SCALE: 1" = 10'
DRAWN BY: JKH
CHECKED BY: JKH
APPROVED: