



11th STREET
 PLOT PLAN scale 1" = 20'-0"

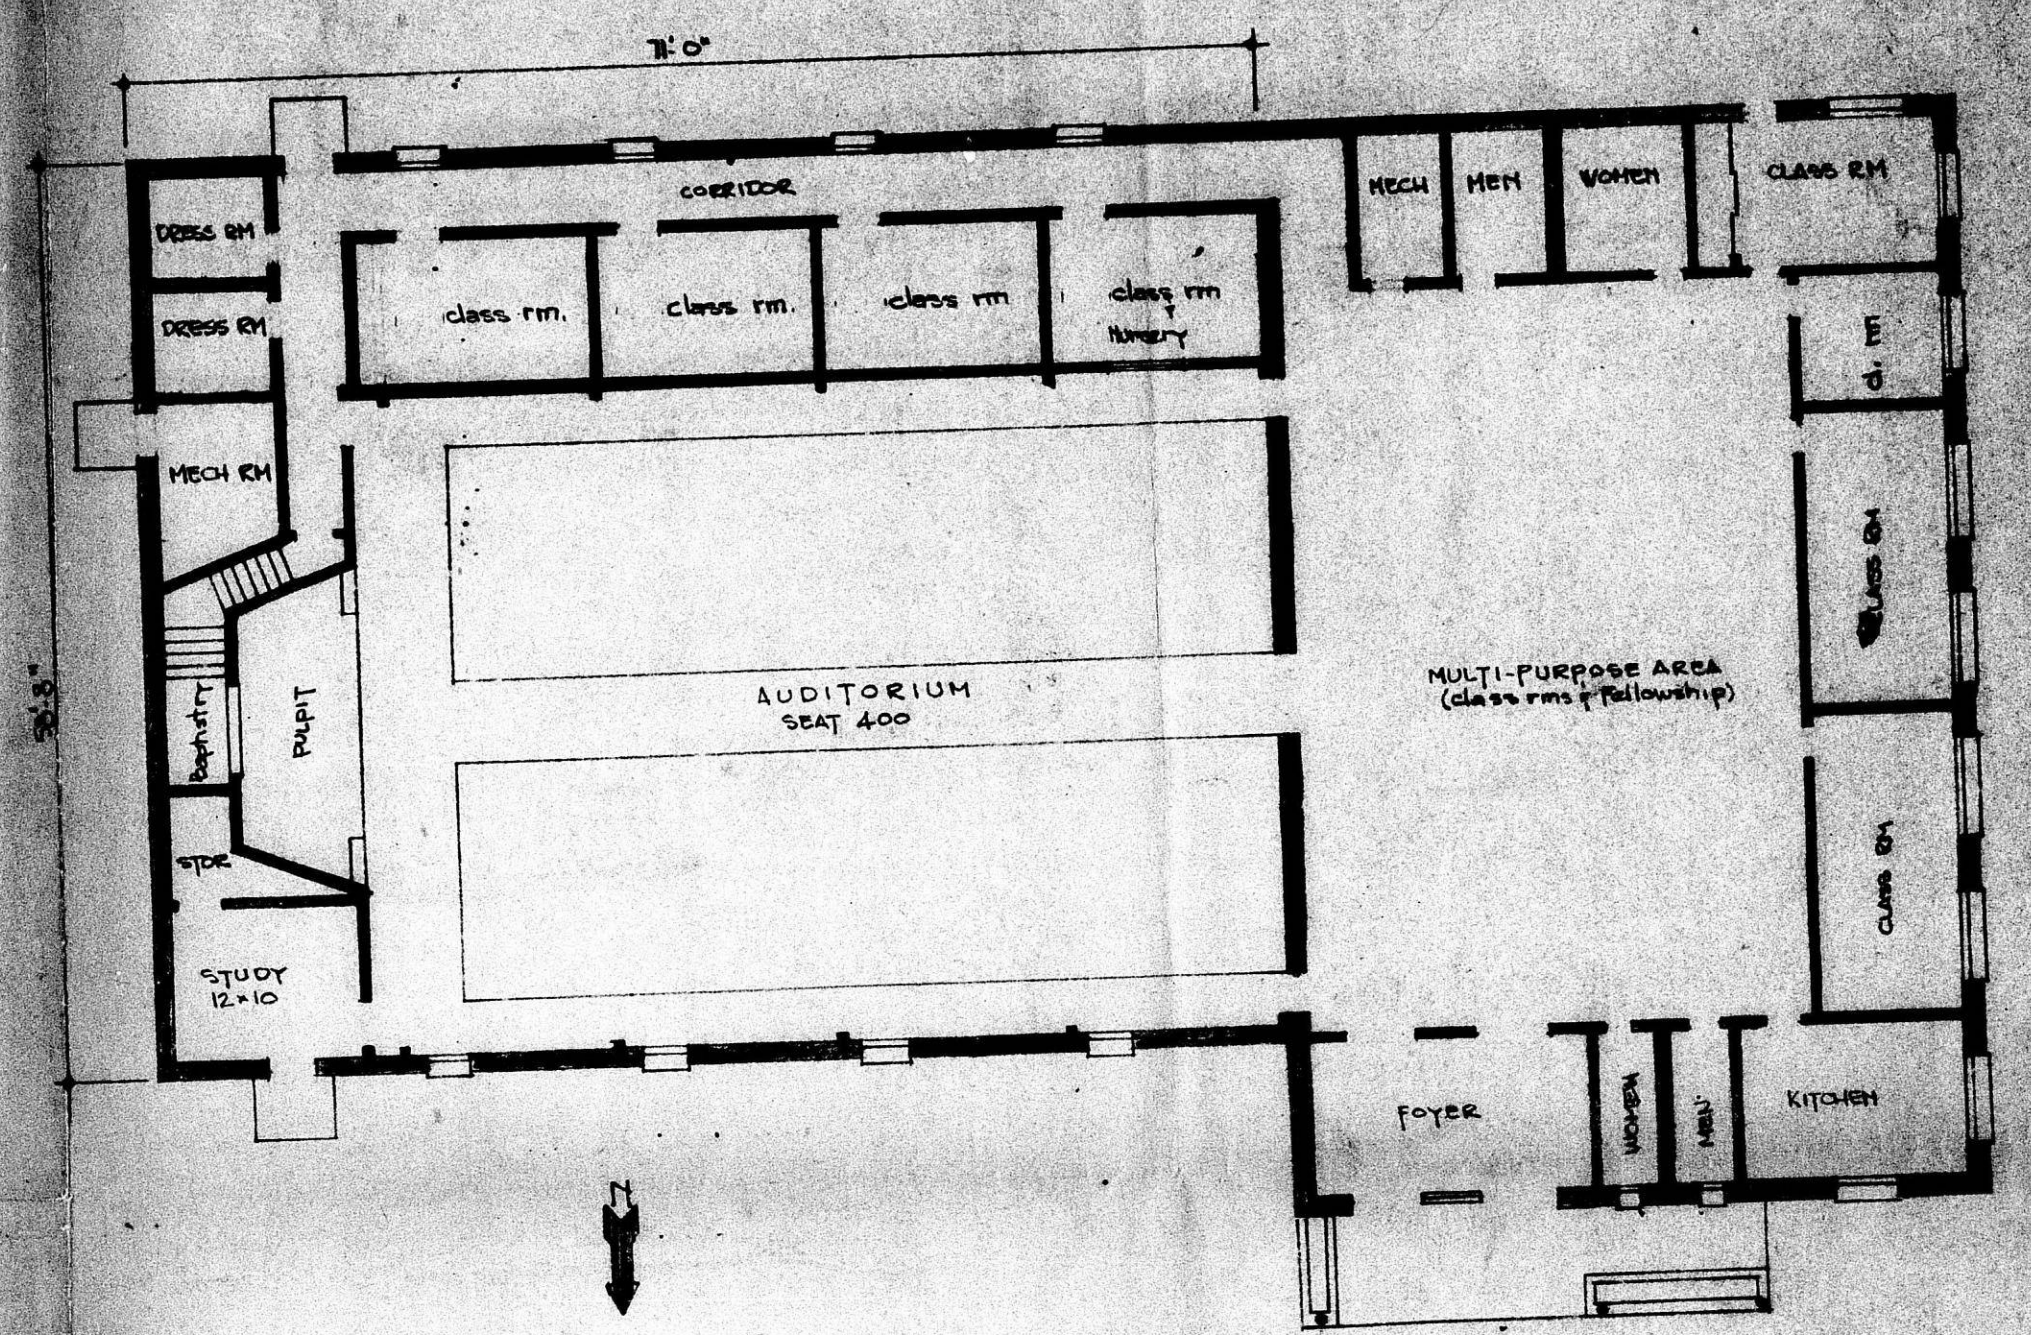

FLOOR PLAN scale 1/8" = 1'-0"

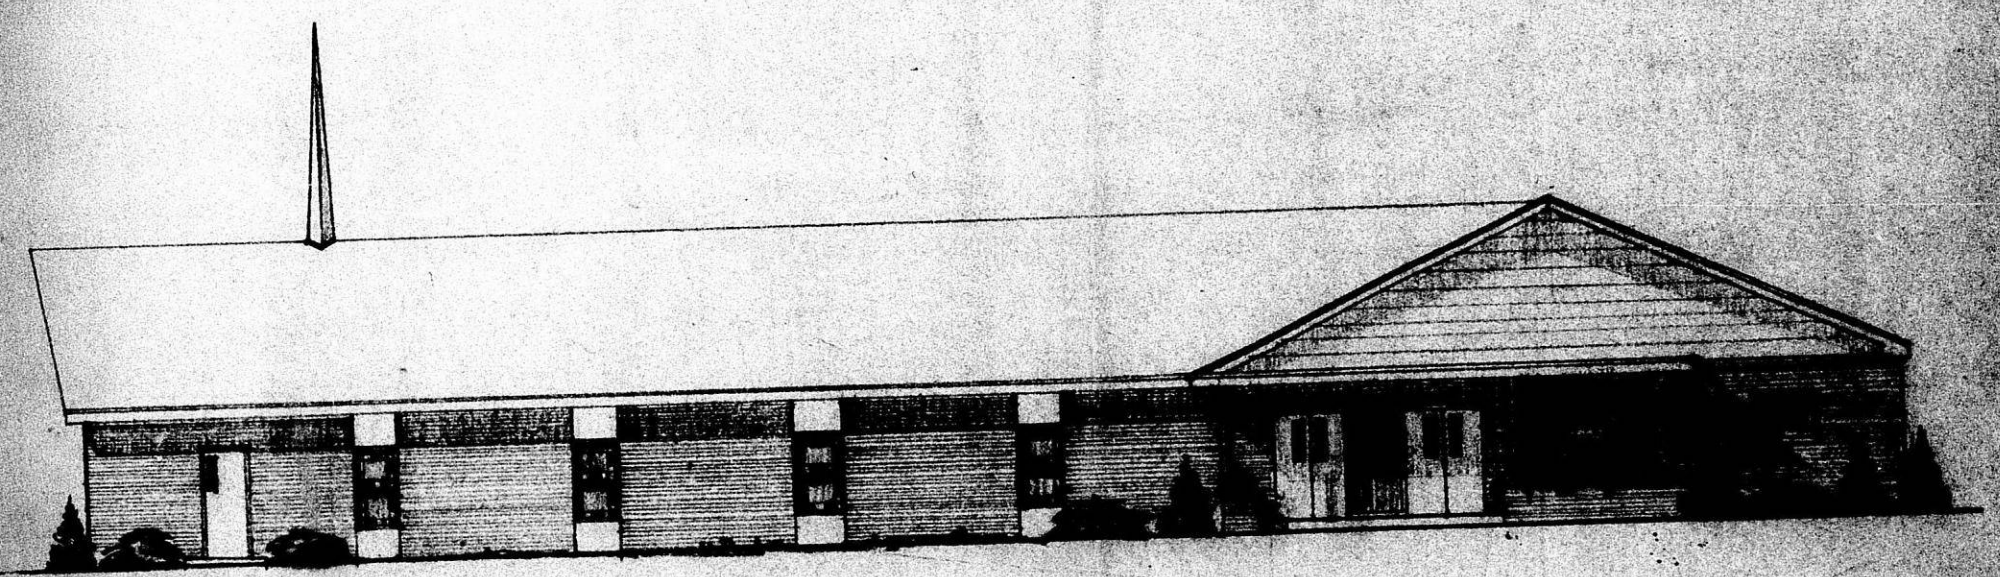

NORTH ELEVATION scale 1/8" = 1'-0"
 ELEVENTH STREET CHURCH of CHRIST WICHITA, KANSAS
 GOODVIN CHURCH BUILDER SERVICE, INC. WICHITA, KANSAS 11-7-65

B7A9-11

B7A9-11