

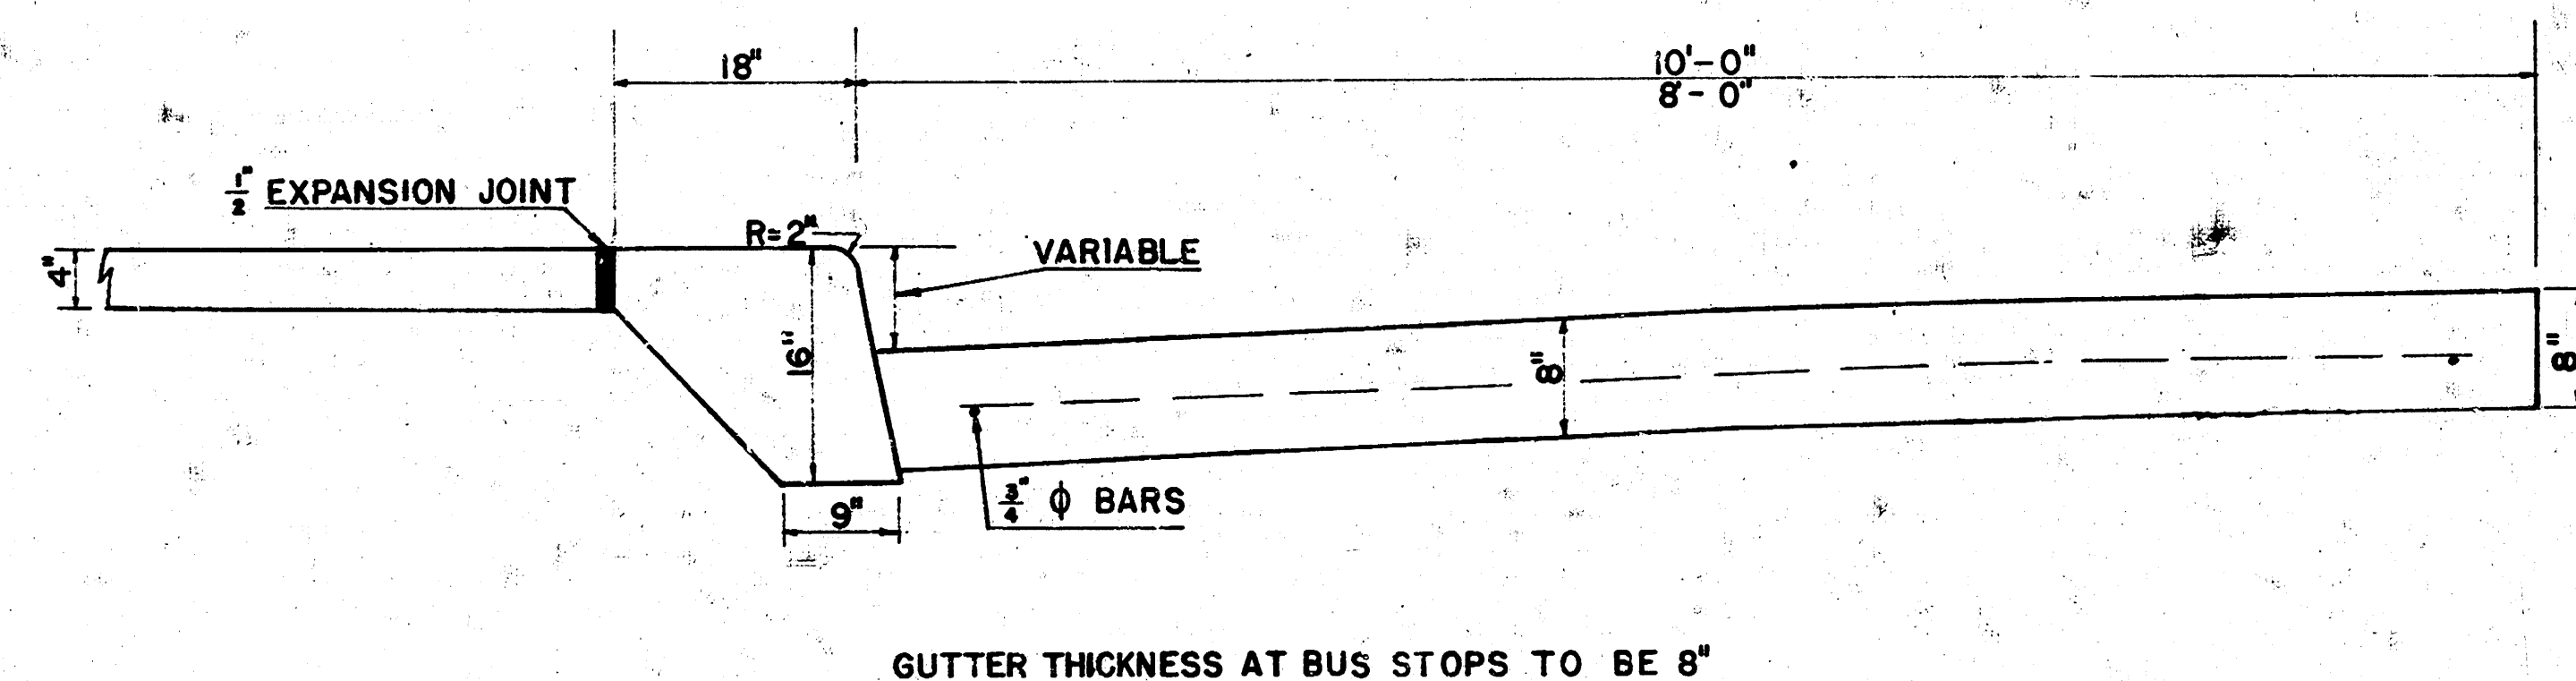


# PLANS FOR REPAVING TOPEKA AVENUE N.L. DOUGLAS TO S.L. FIRST

NOTE:  
- Topeka -  
First to 2nd  
attached  
to this  
plan

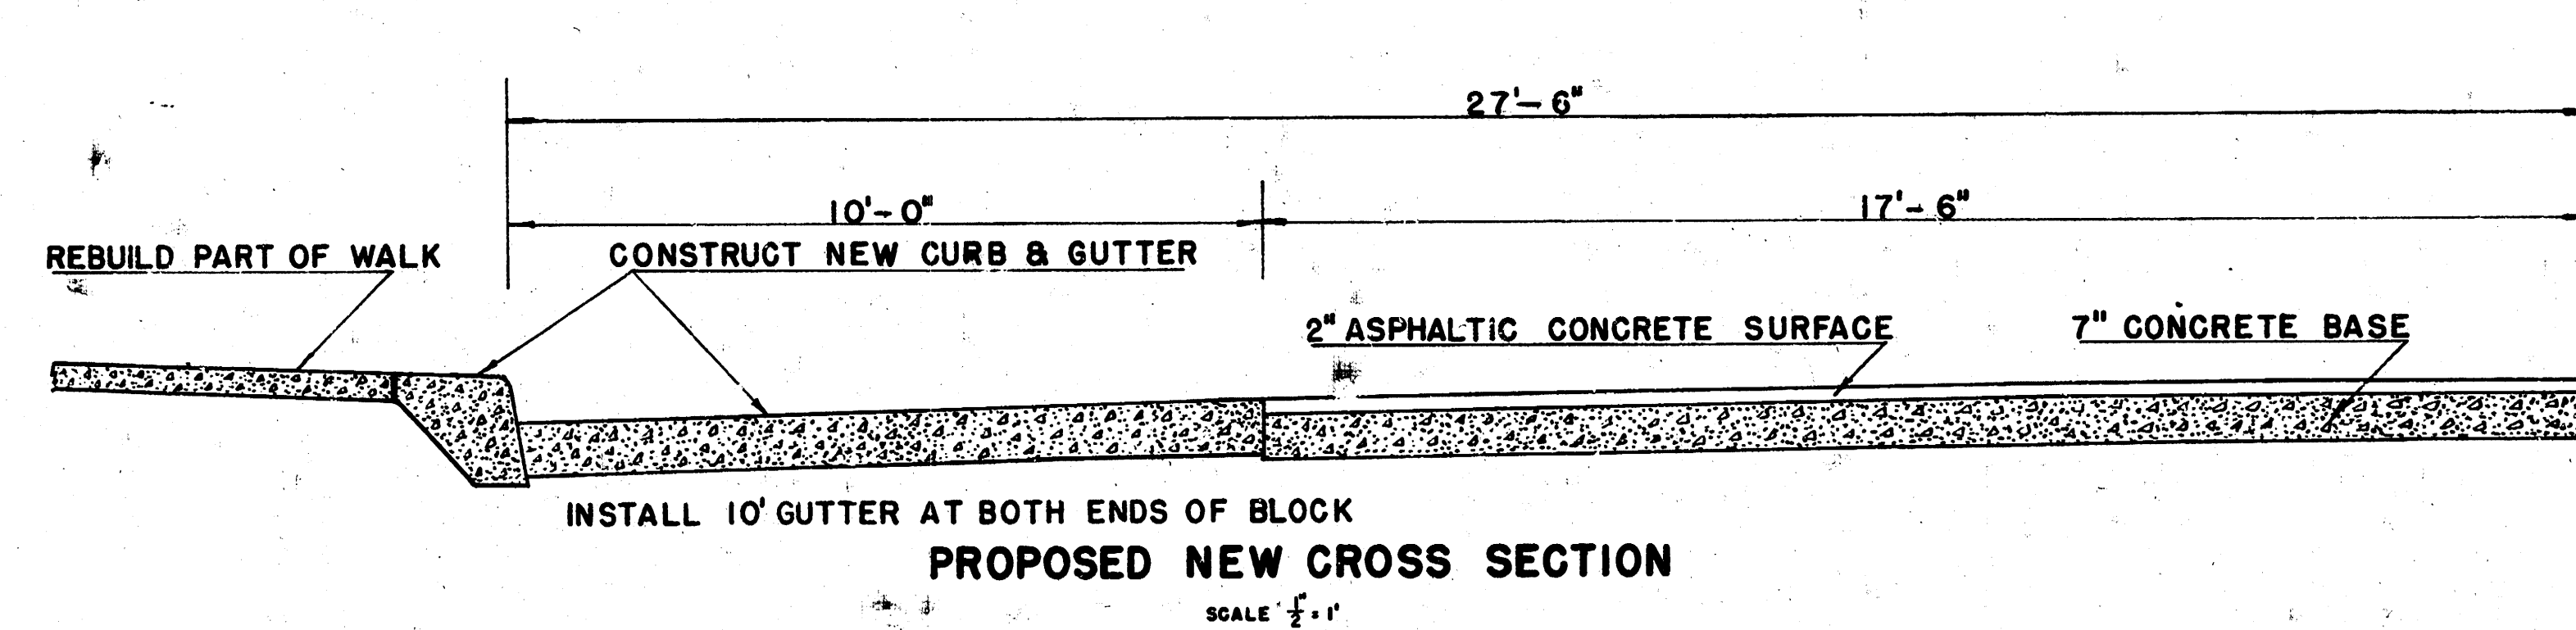

DETAIL OF CURB & GUTTER  
SCALE 1" = 1'

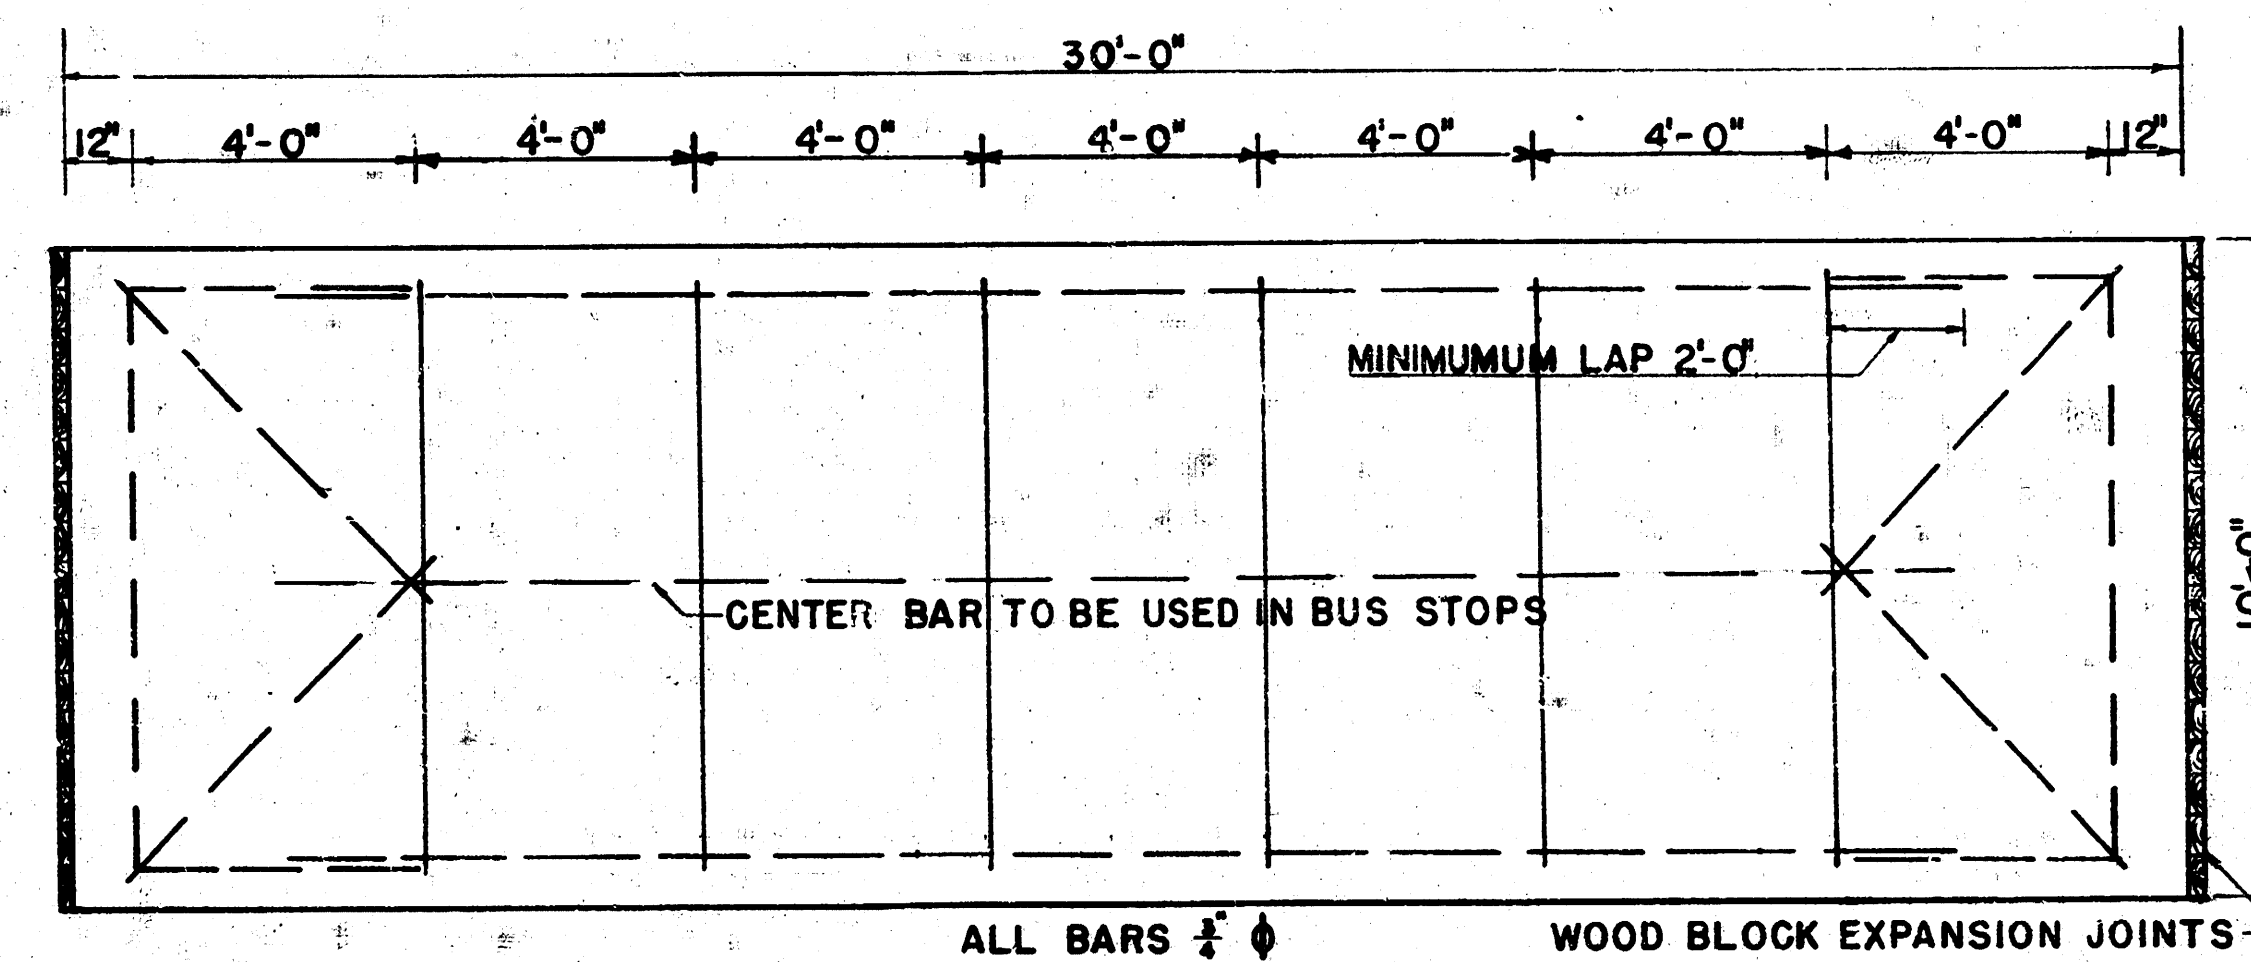


DETAIL OF REINFORCING STEEL  
SCALE 1" = 1'

TOPEKA  
Douglas to FIRST



- City M.H.
- ⊙ K.G.E. M.H.
- ⊙ Bell System M.H.
- ⊙ Whitway Post
- ⊙ Traffic Light
- ⊙ Fire Hydrant
- ⊙ Water Meter
- ⊙ Water Valve

DOUGLAS AVENUE

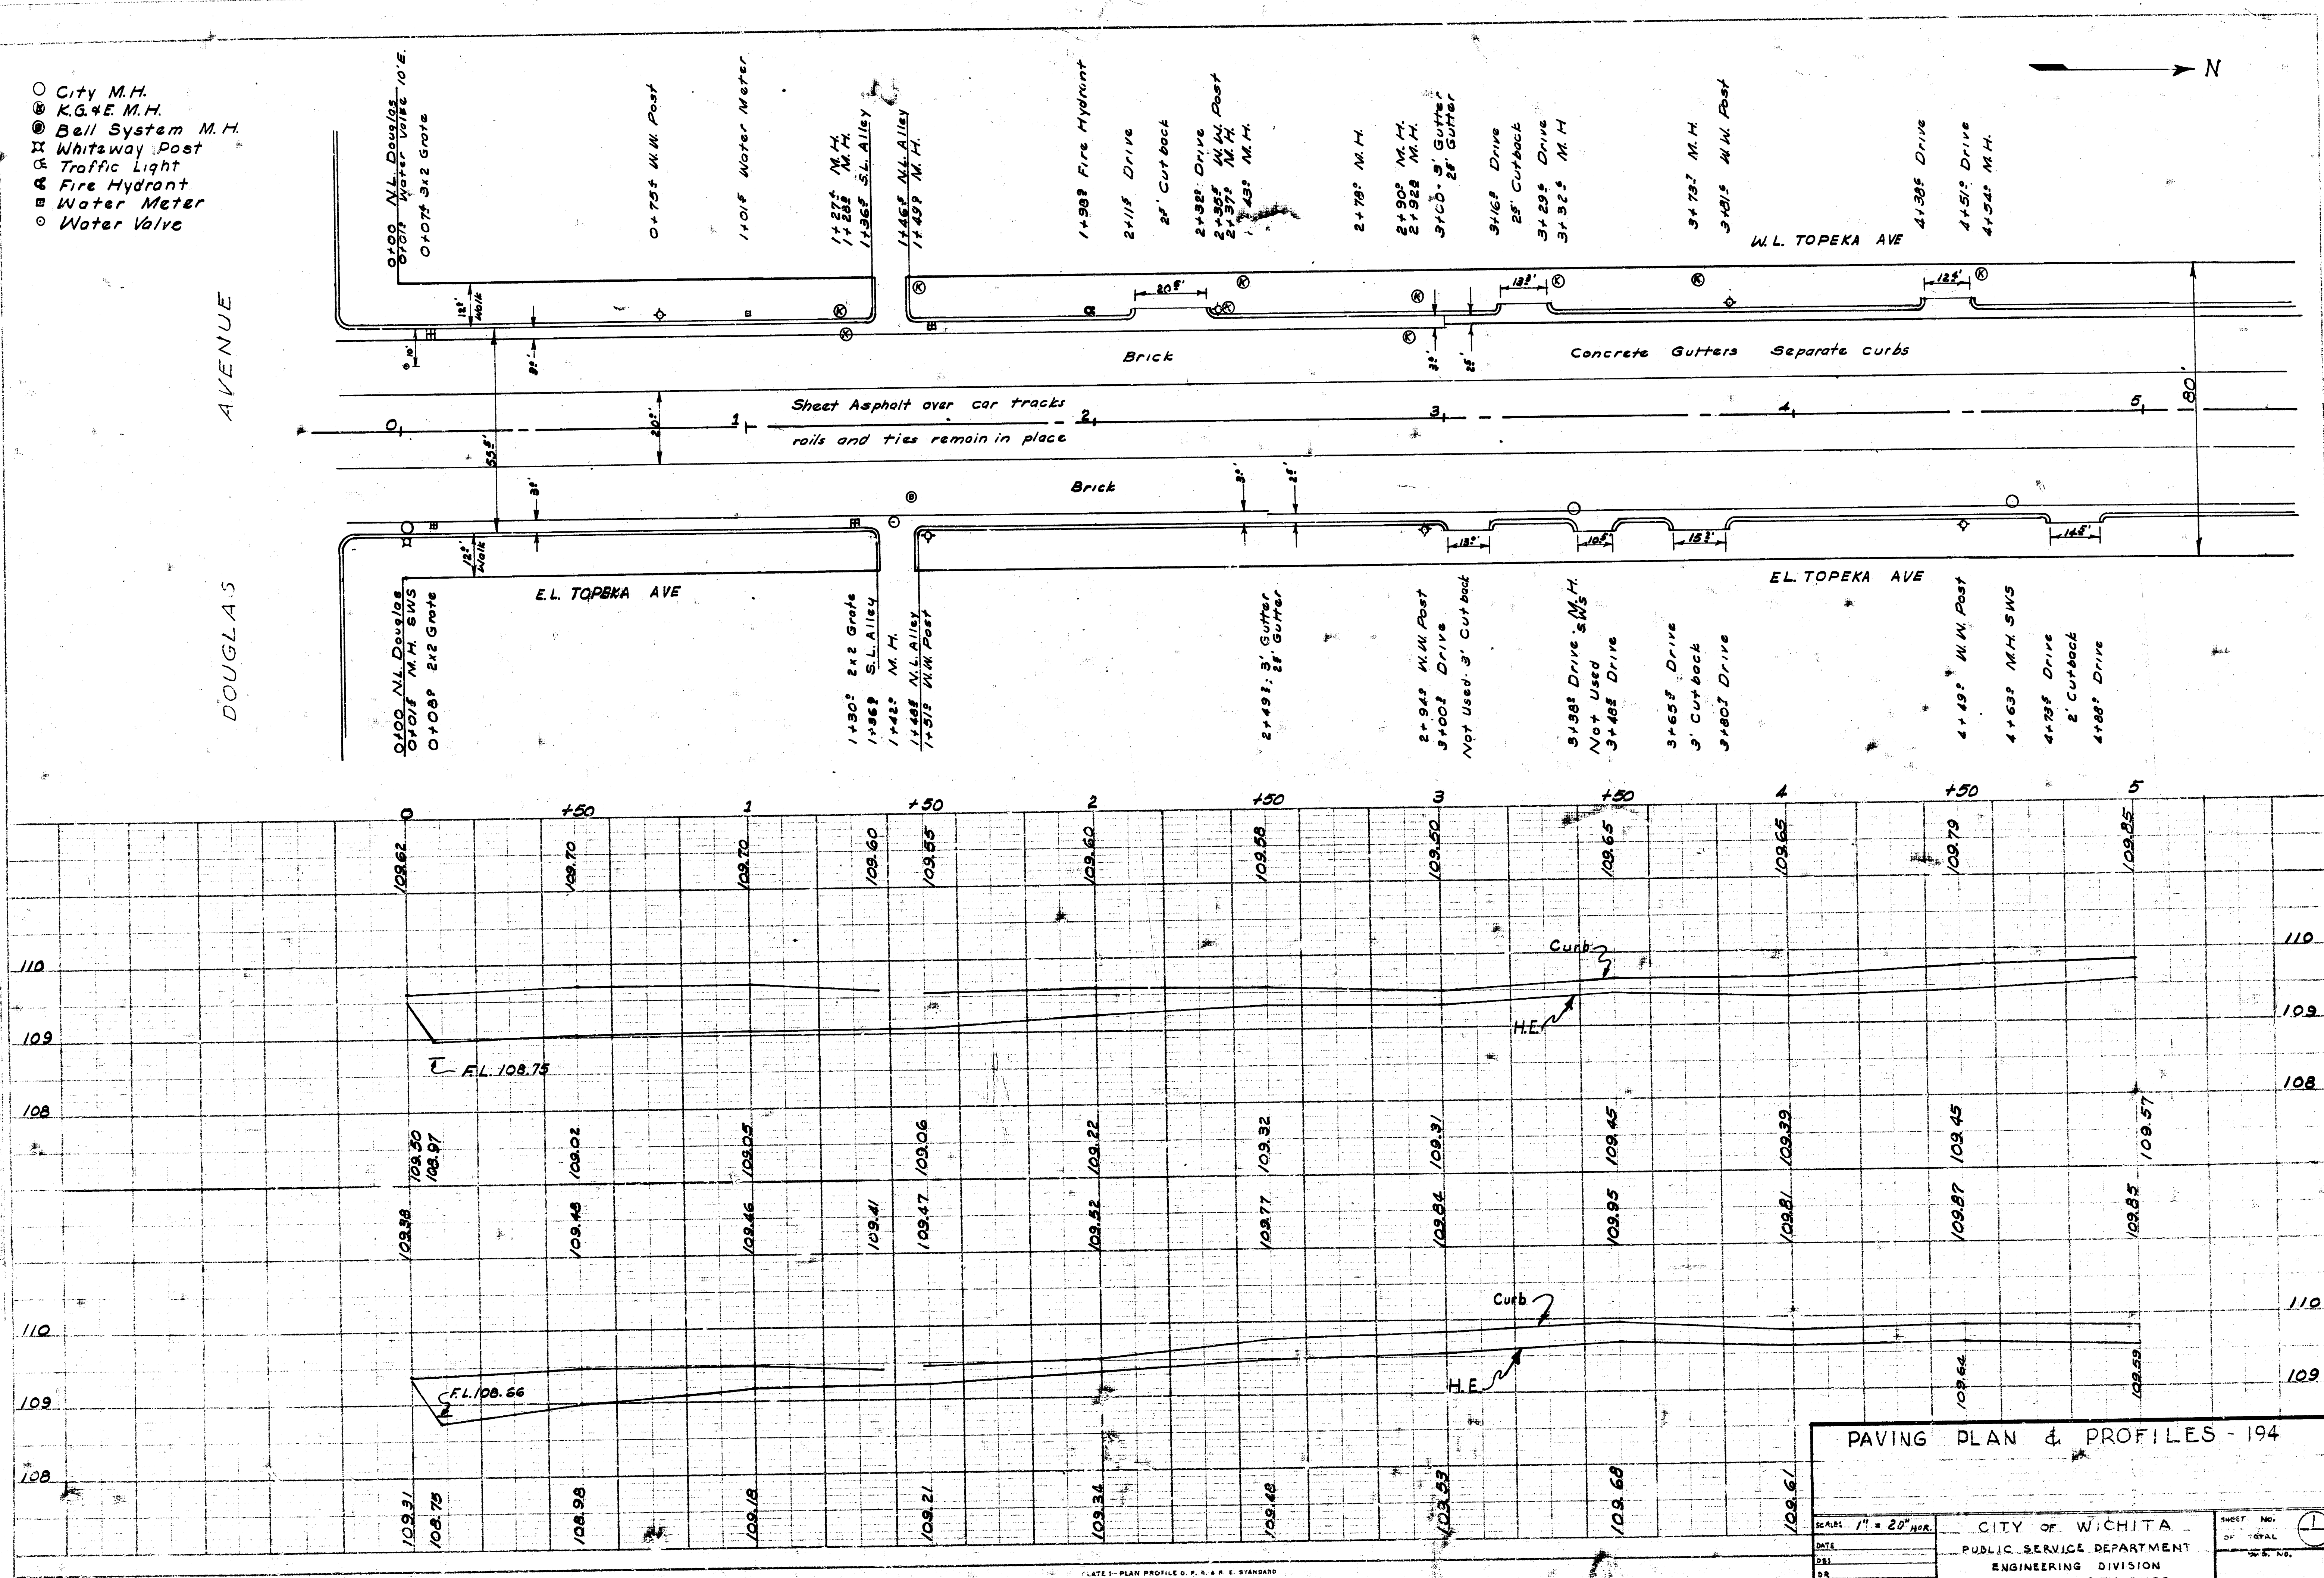


# PAVING PLAN & PROFILES - 194






SCALE: 1" = 20' HORIZ.  
DATE: \_\_\_\_\_  
BY: \_\_\_\_\_  
CHK: \_\_\_\_\_

CITY OF WICHITA  
PUBLIC SERVICE DEPARTMENT  
ENGINEERING DIVISION  
L.K. WHITE, CITY ENGR.

SHEET NO. 1  
OF 1  
DATE: \_\_\_\_\_

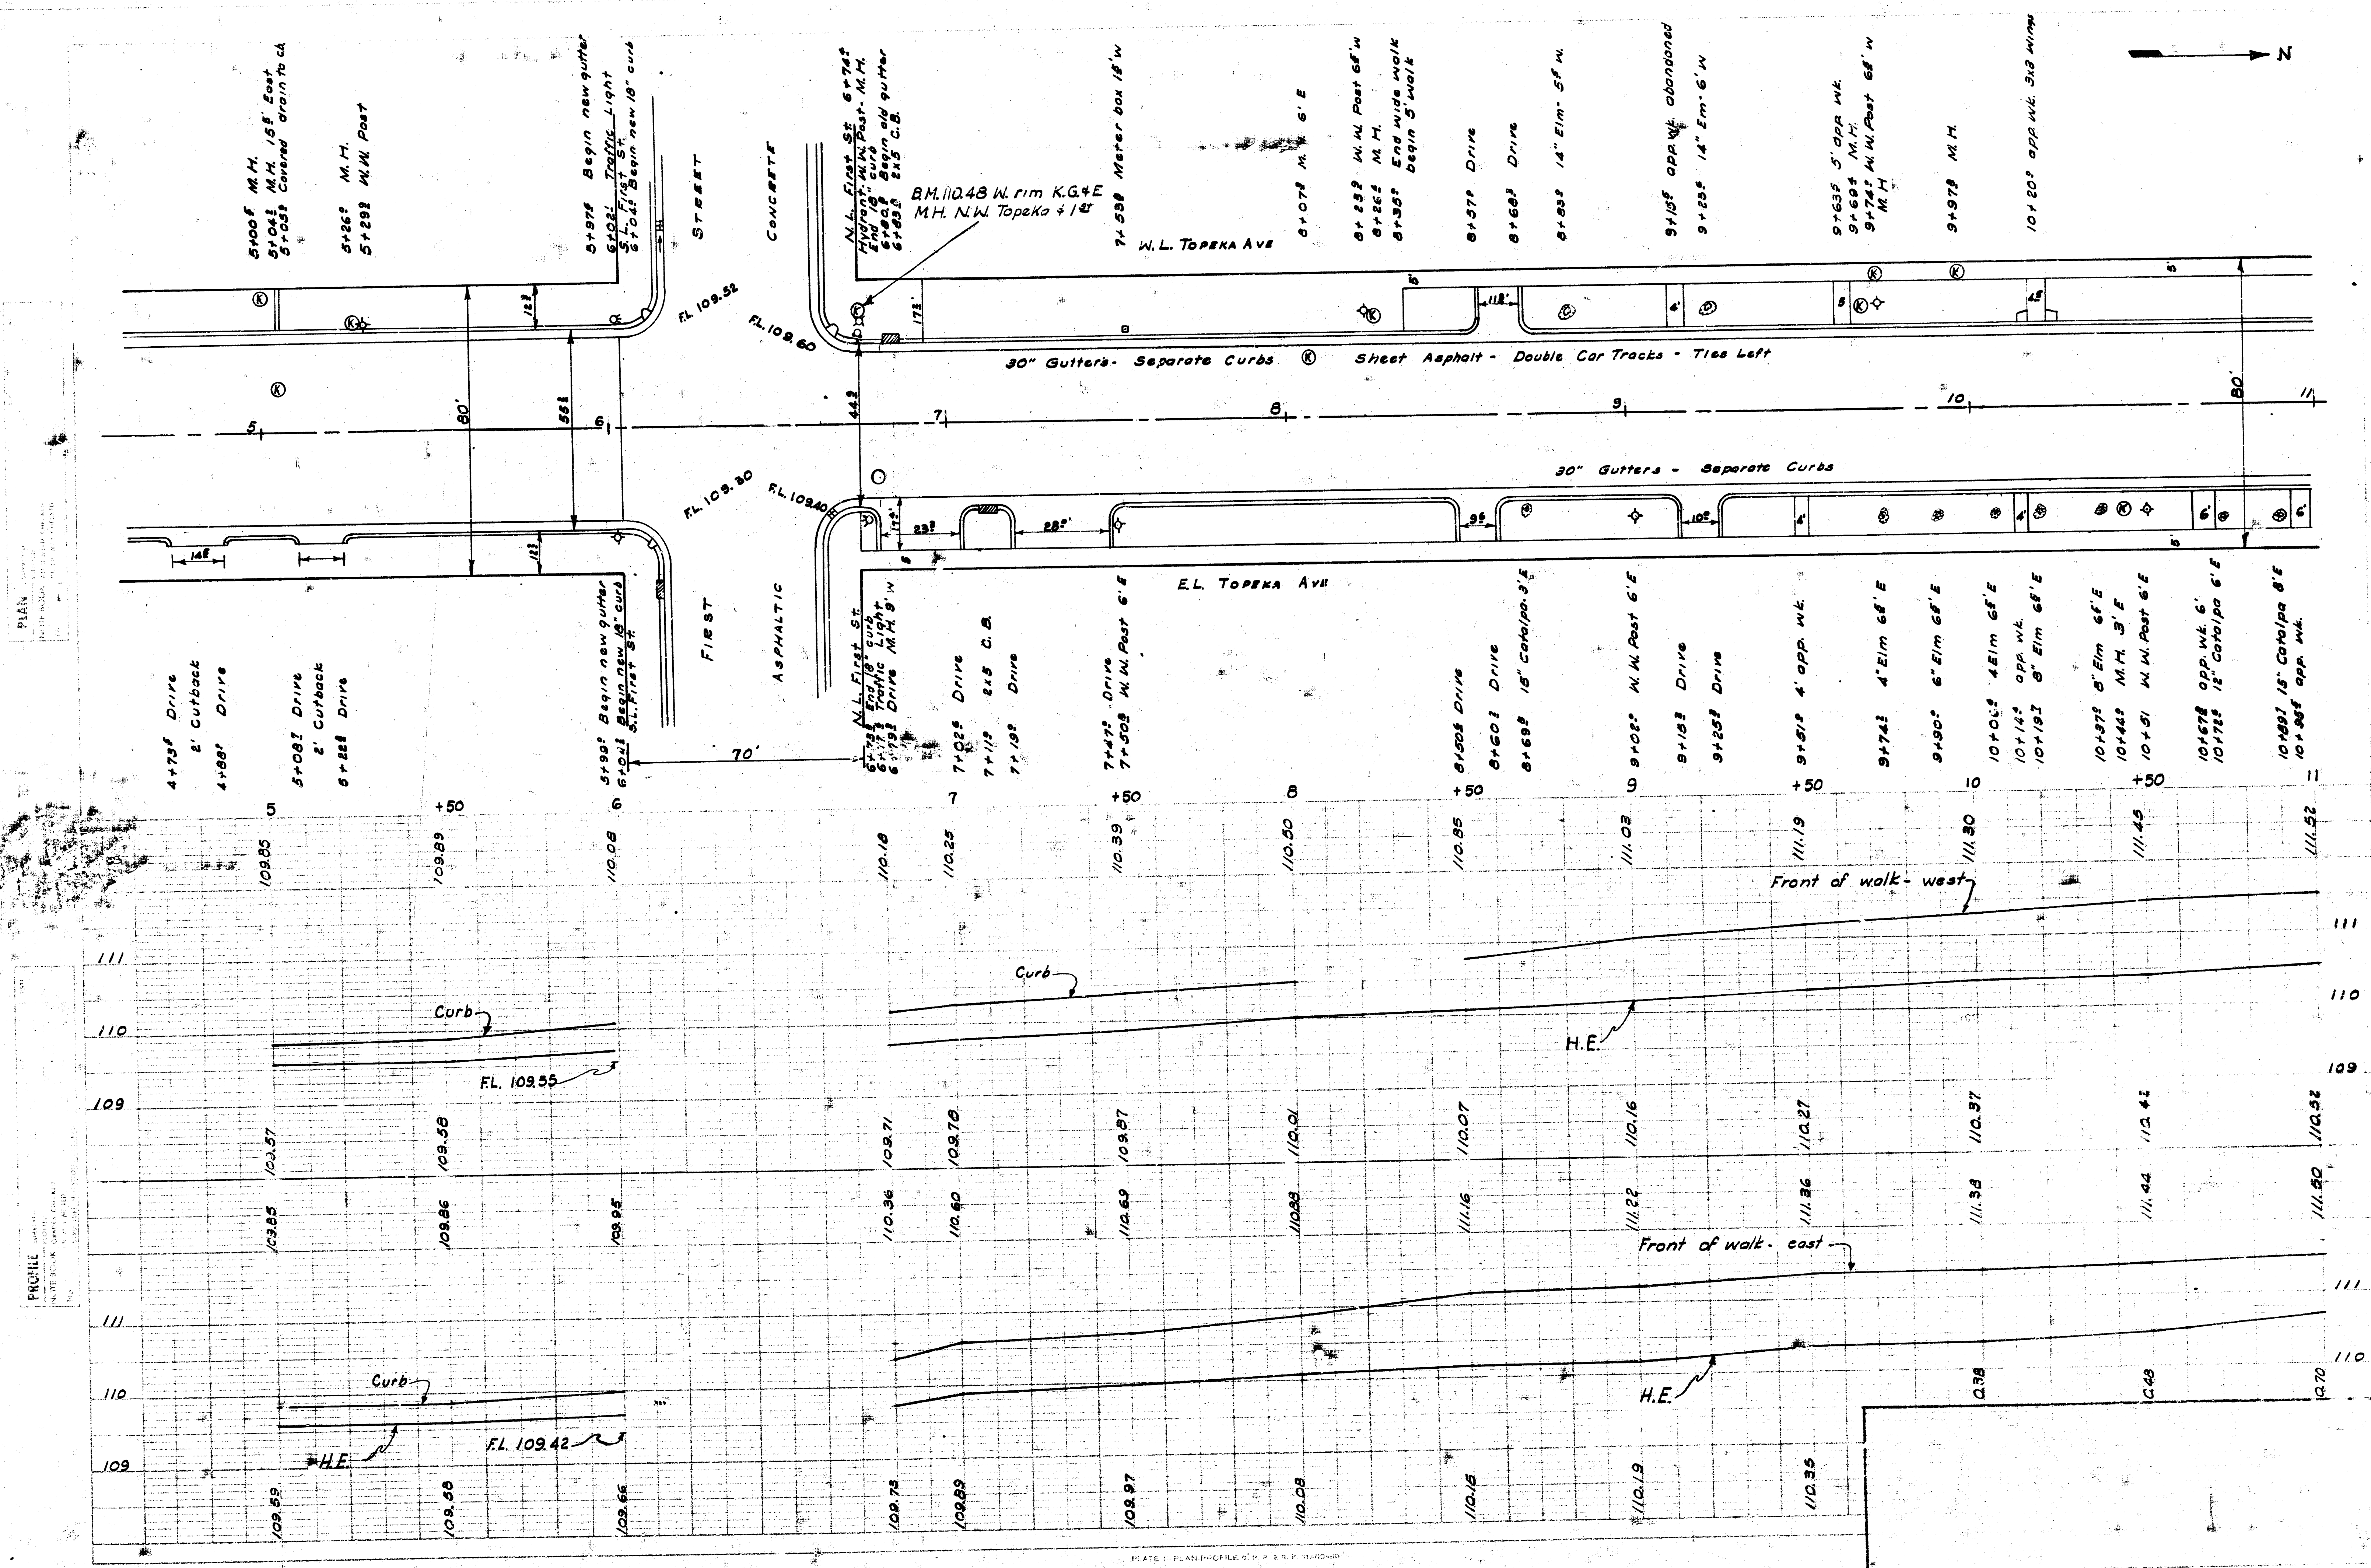

# PLANS FOR REPAVING TOPEKA AVENUE N.L. FIRST TO S.L. SECOND

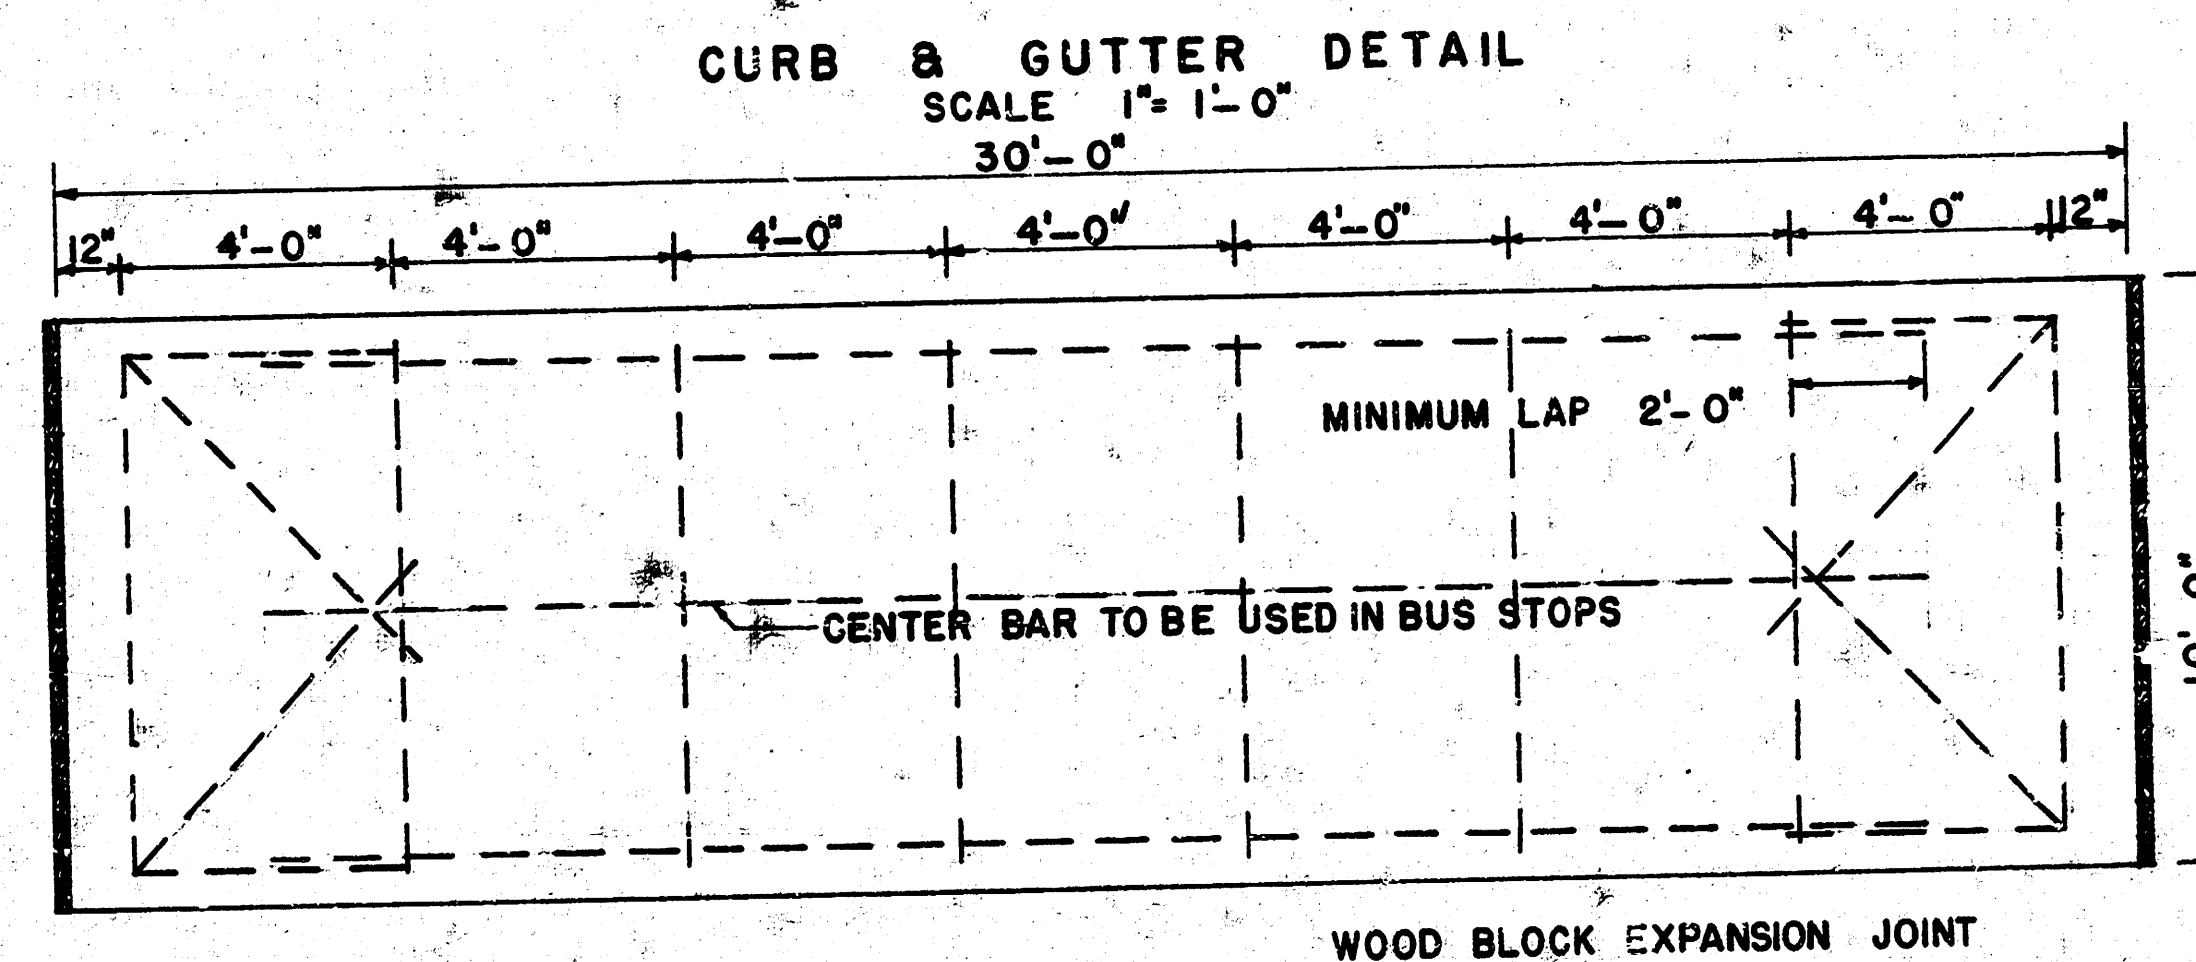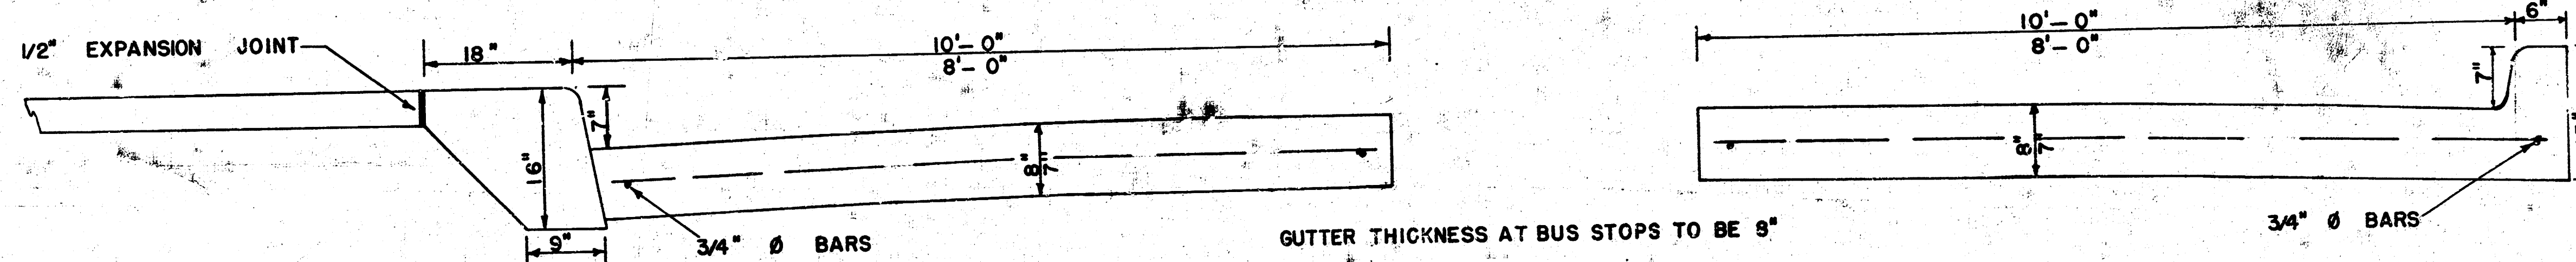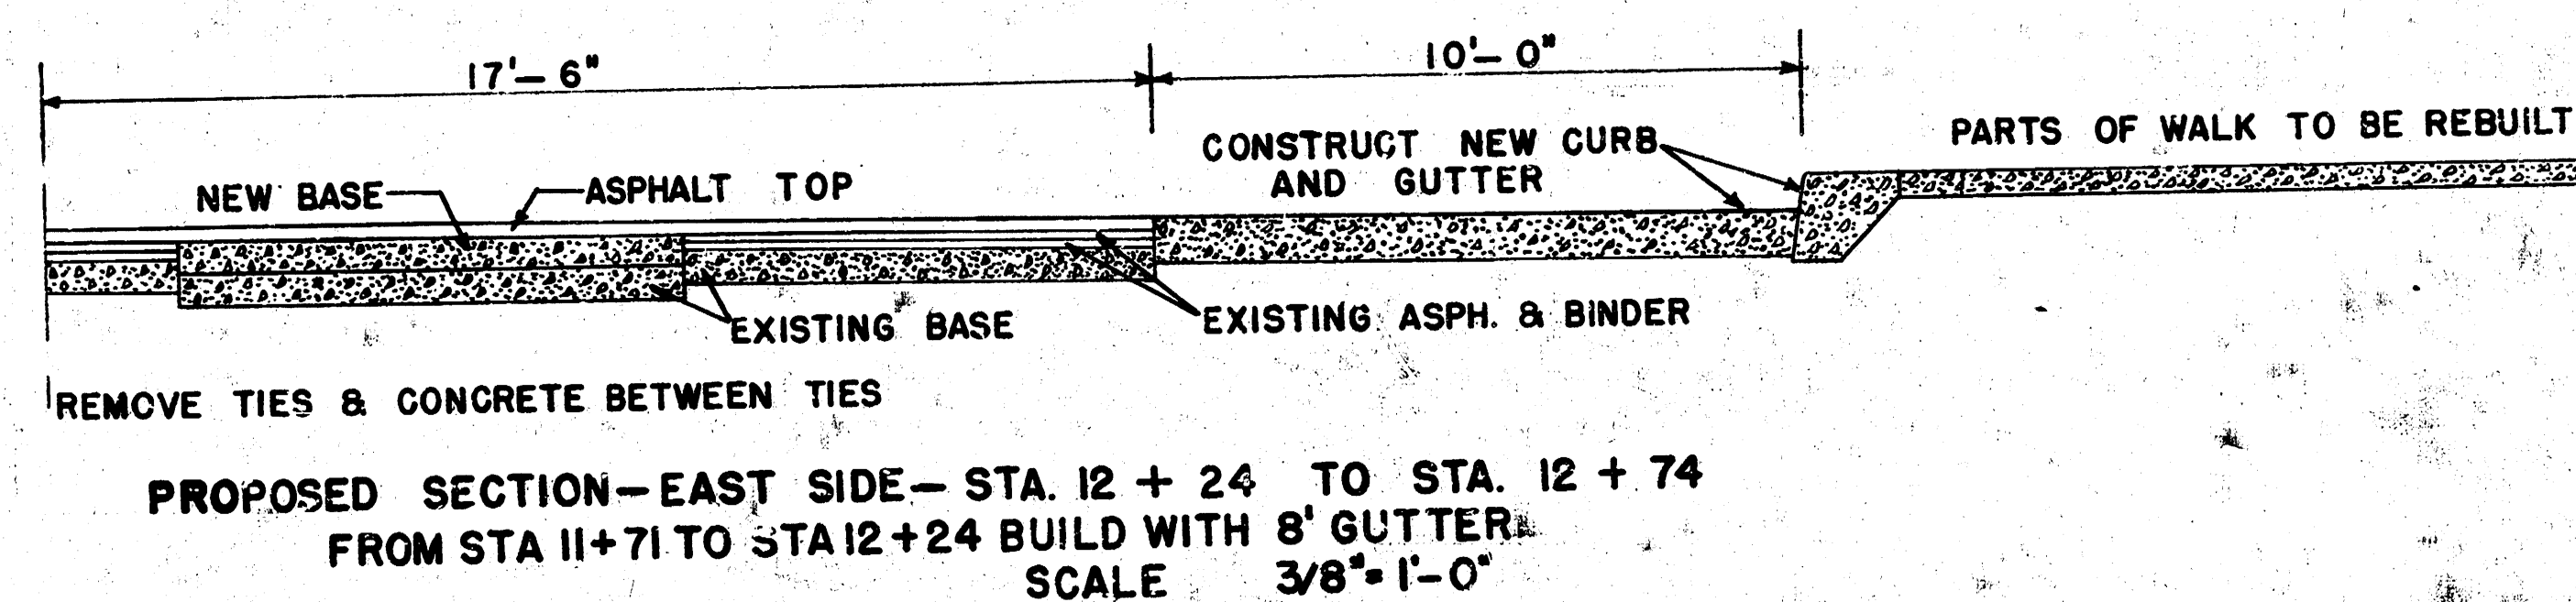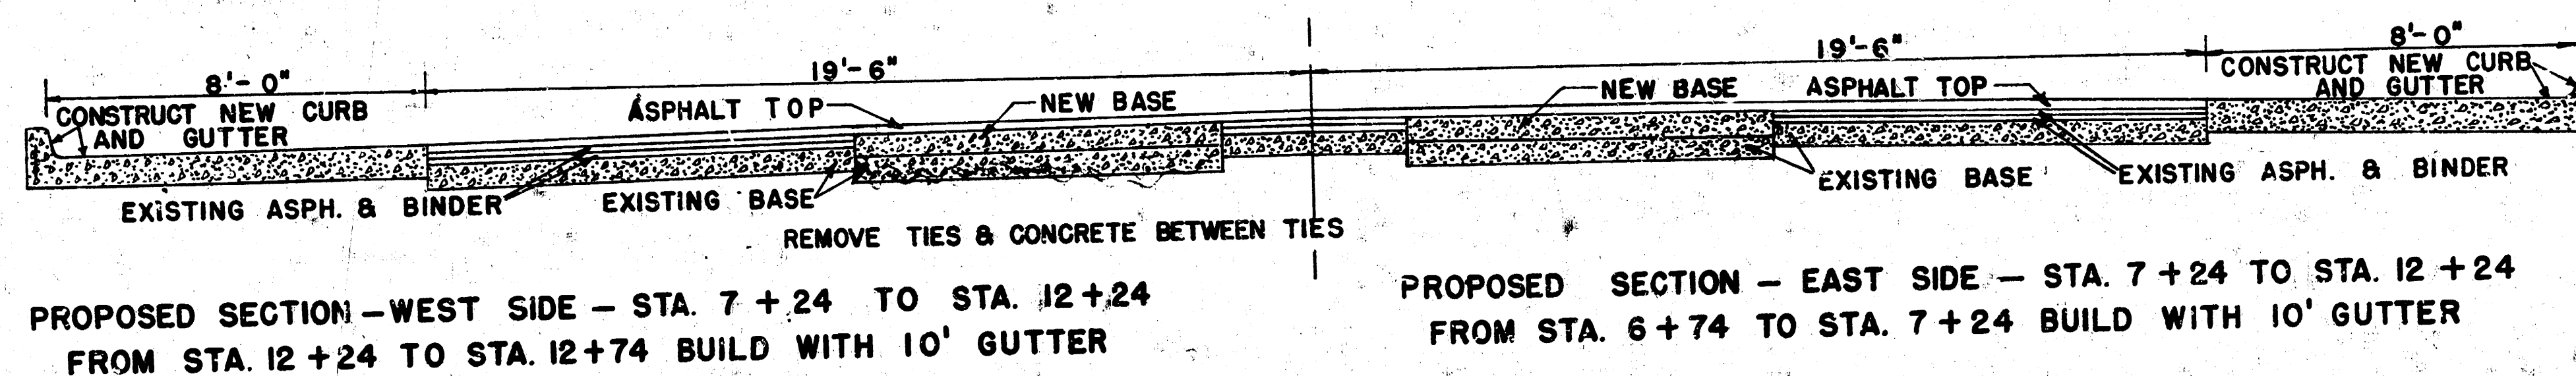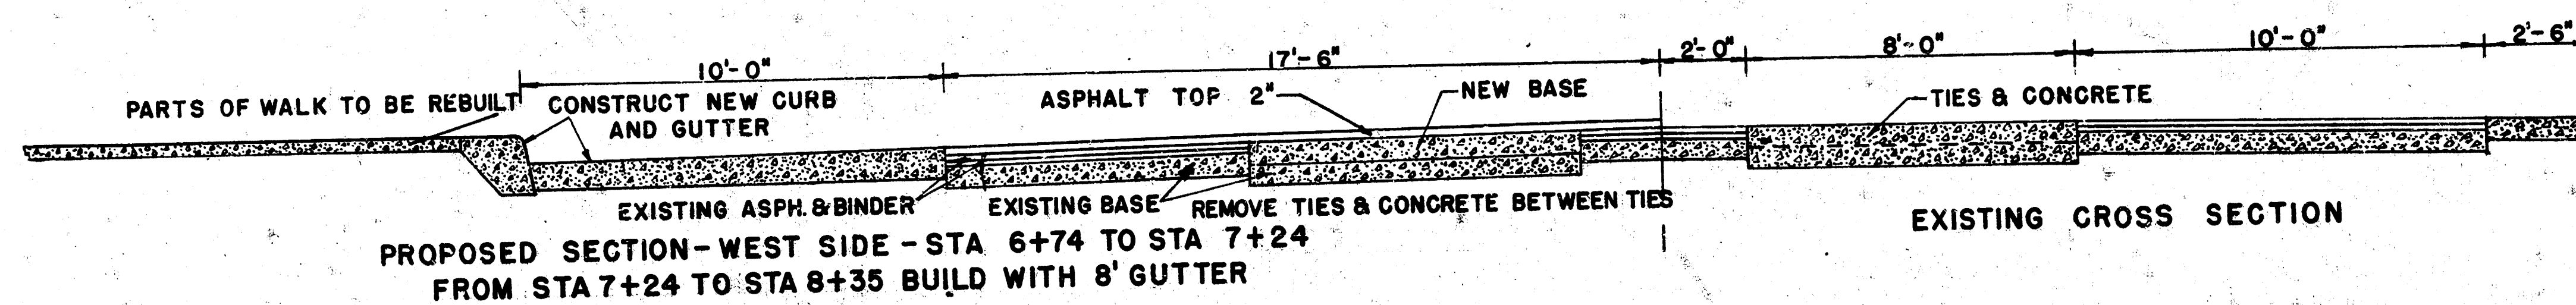

TOPEKA 402 2  
FIRST to Second



