


Scale: 1" = 60'

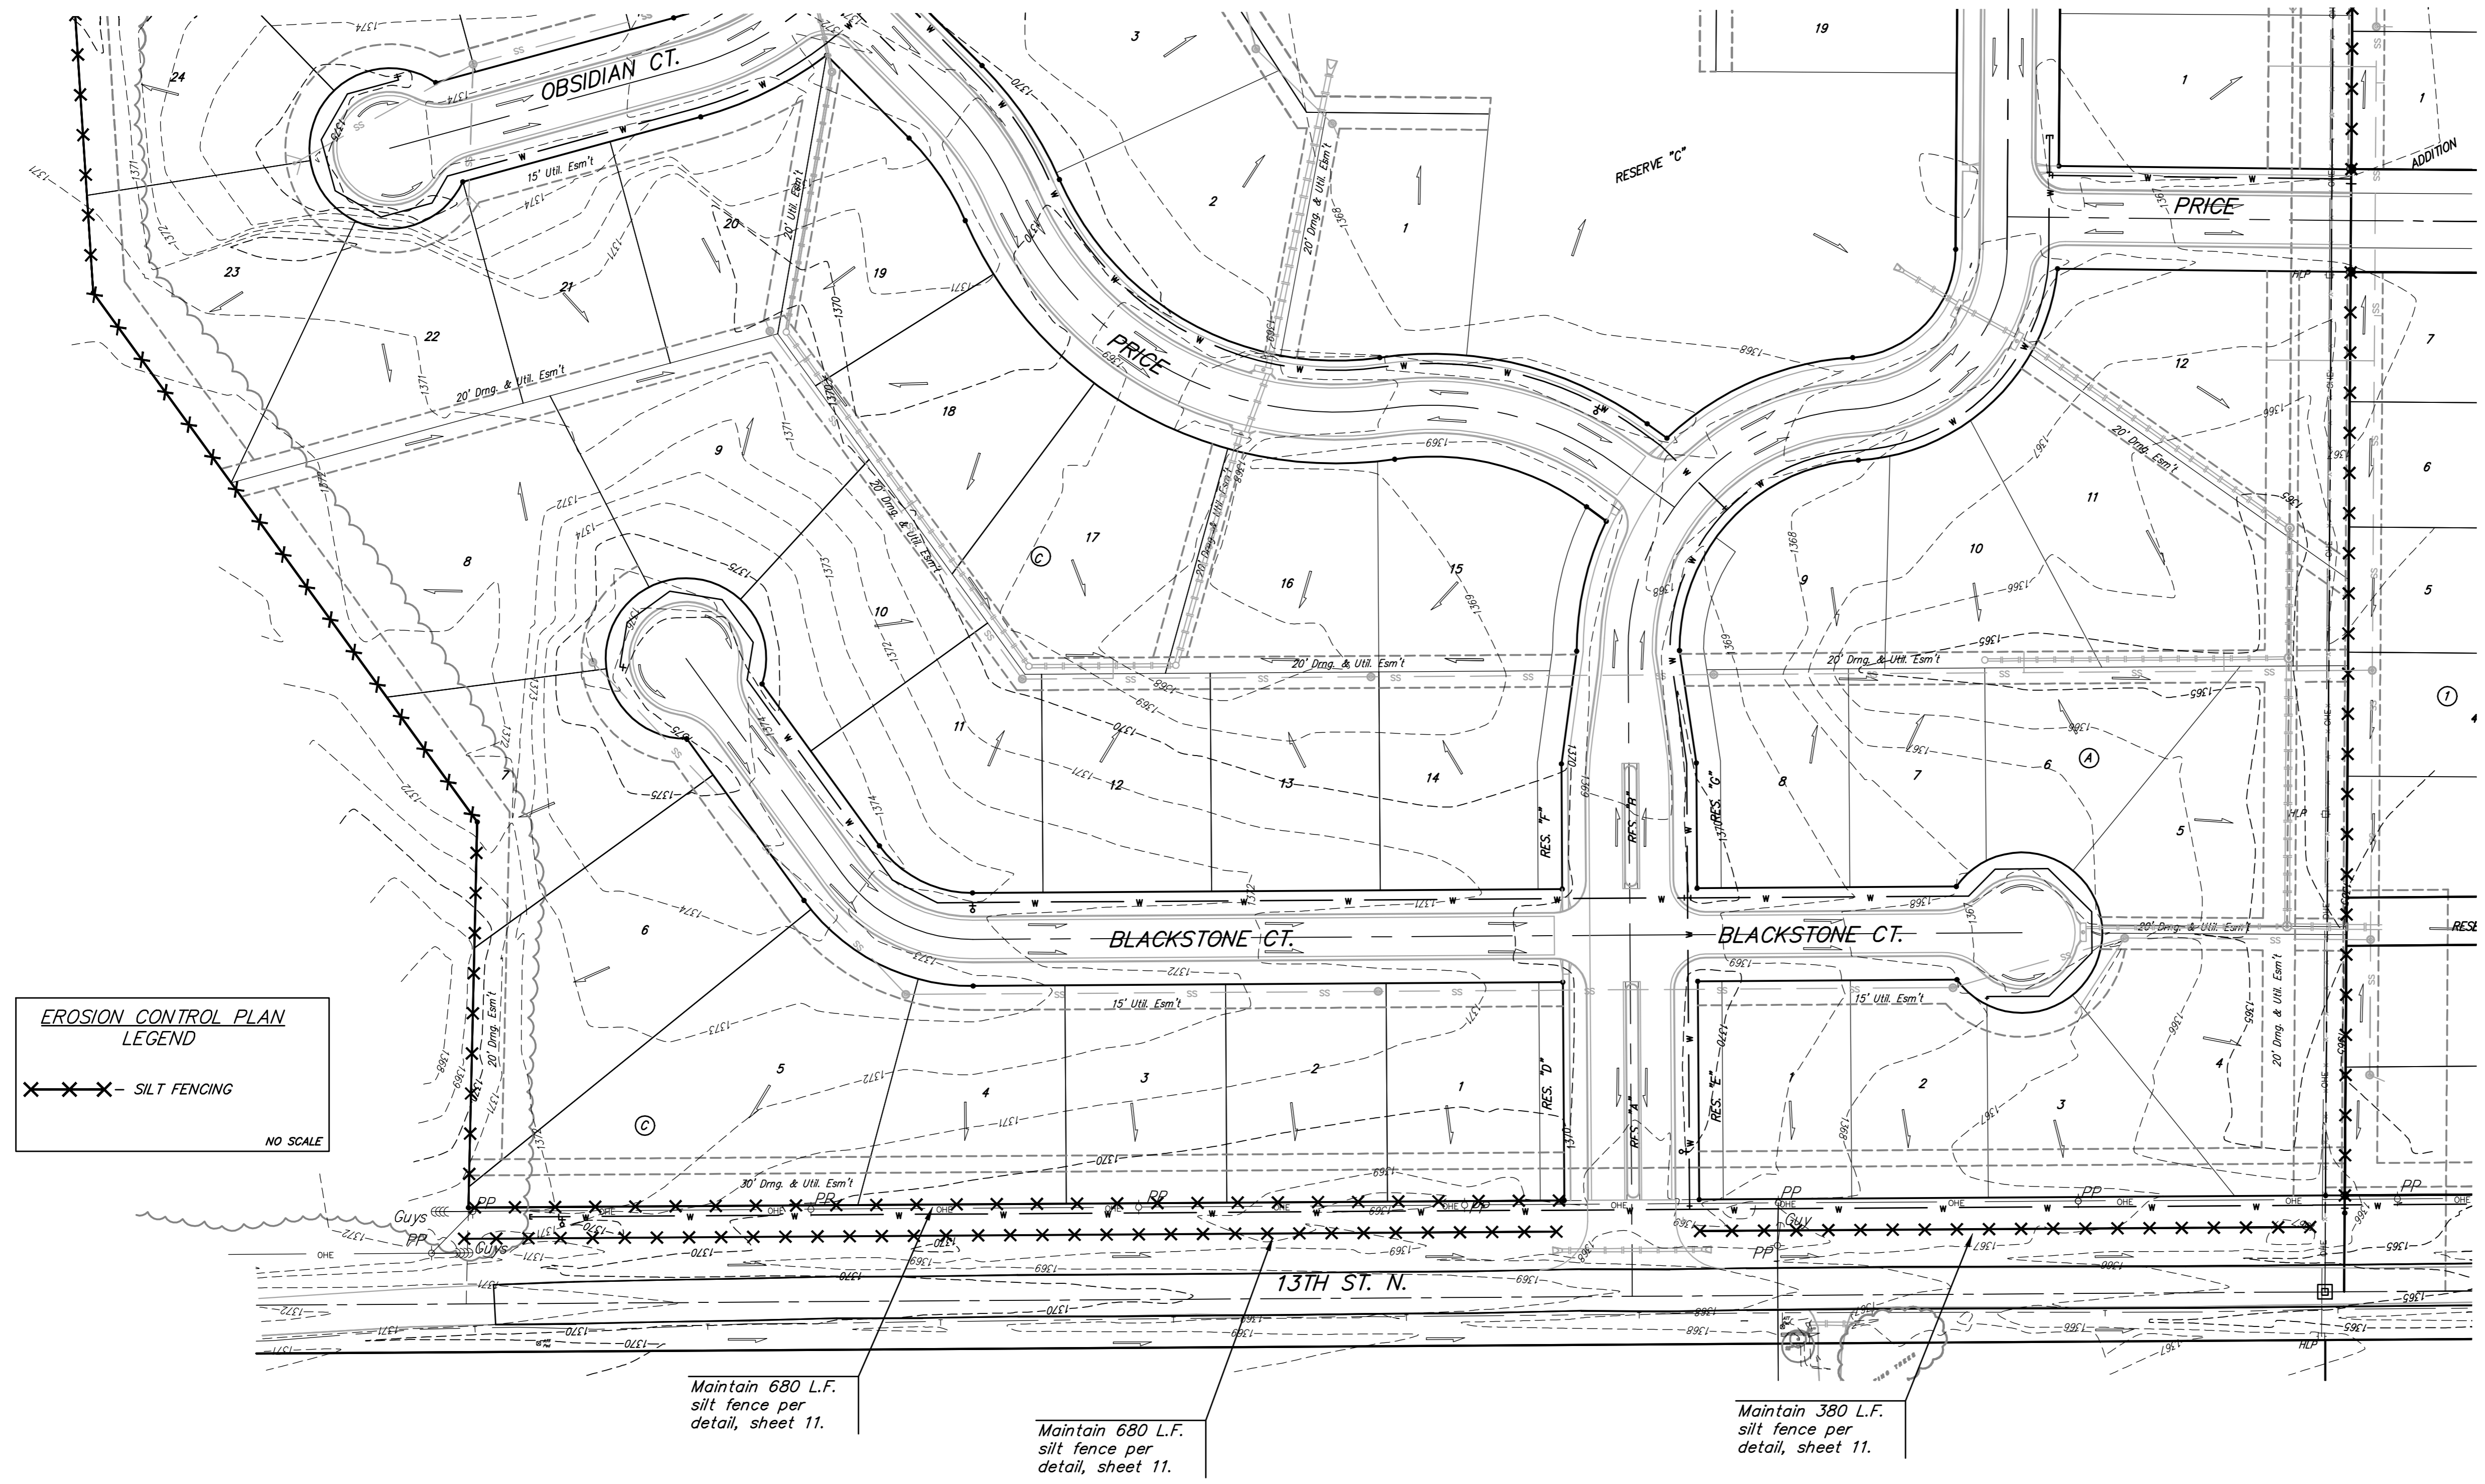

**EROSION CONTROL PLAN
LEGEND**
X-X-X - SILT FENCING
NO SCALE

Maintain one construction entrance onto existing paved roadway per detail, sheet 11.

---1370--- Existing Grade

	BLACKSTONE ADDITION	
	EROSION CONTROL PLAN	
WICHITA, KANSAS		
<small>Baughman Company, P.A. 315 Ellis St. Wichita, KS 67211 P 316263-7271 F 316263-0149 ENGINEERING SURVEYING PLANNING LANDSCAPE ARCHITECTURE</small>		
PROJECT NUMBER 472-84400	DESIGN JAK	DRAWN JAK
REVISIONS:	APPROVED	DATE 10/03/07
	SCALE Noted	SHEET
		12 OF 17