


PAVING PLAN
INTERSECTION LINCOLN ST. AND BROADVIEW AVE
WICHITA, KANSAS
1947

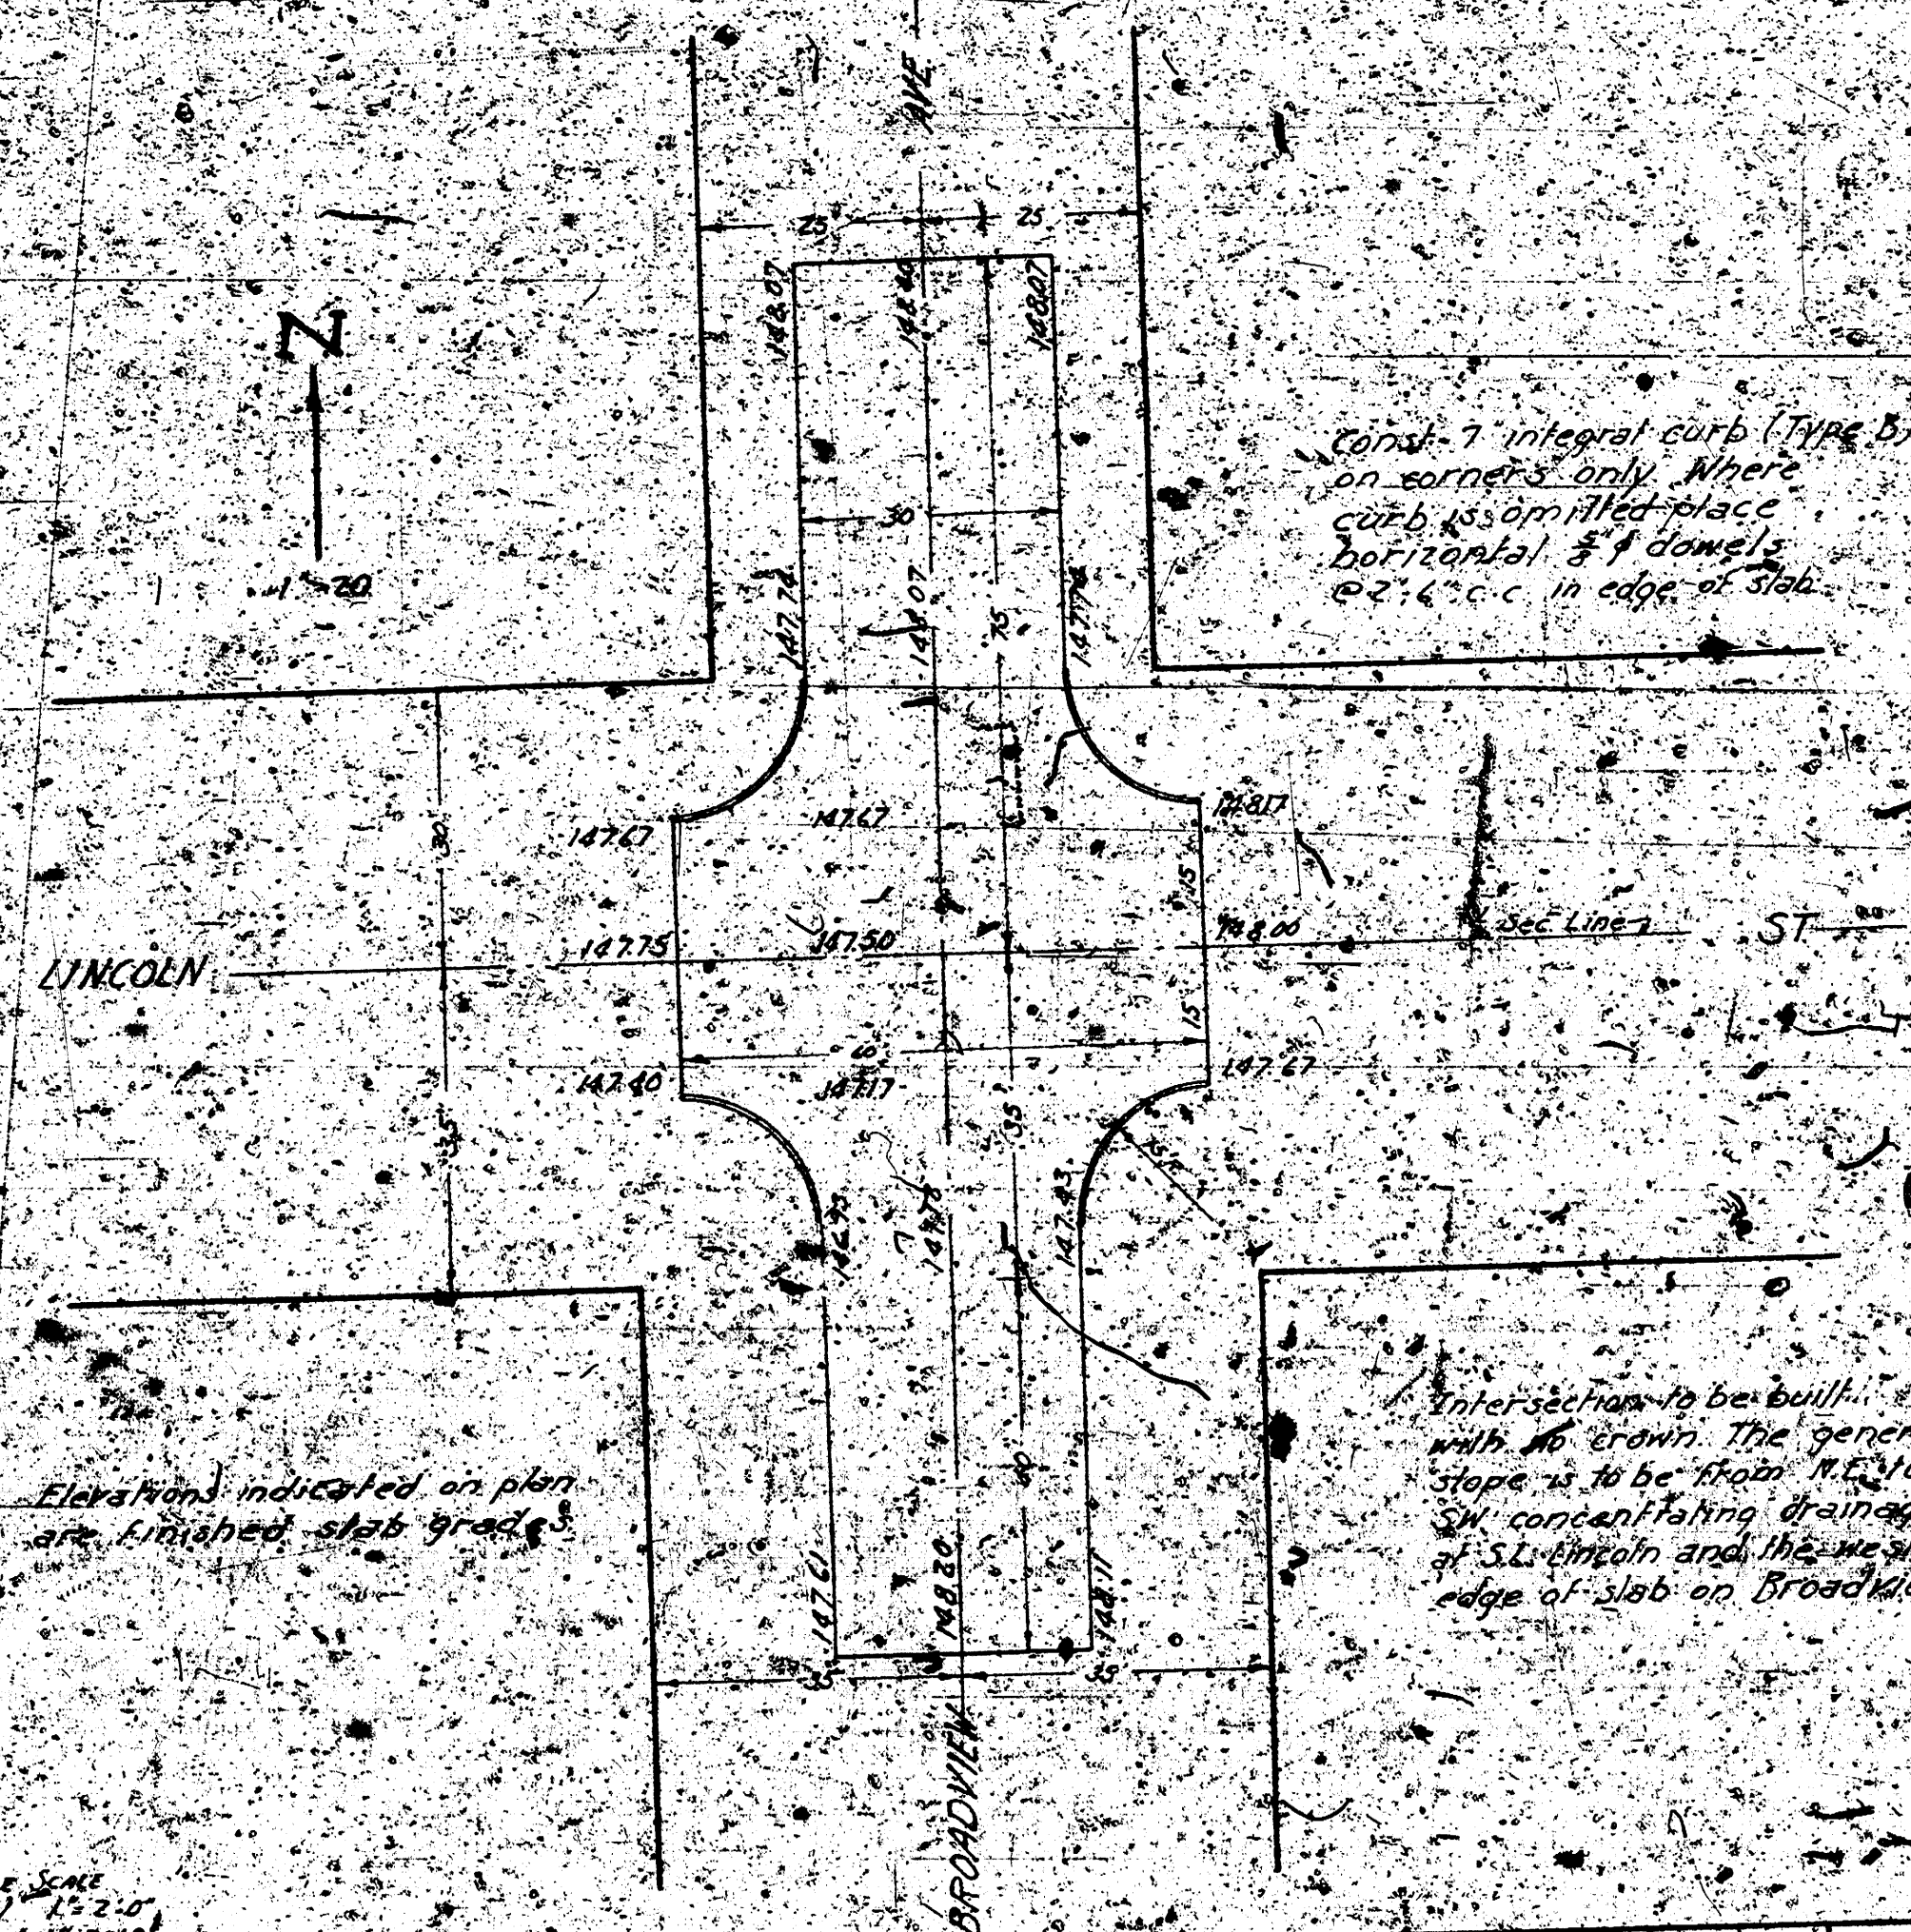

Const. 7" integral curb (Type B)
on corners only. Where
curb is not needed place
horizontal 8" dowels
@ 24" c.c. in edge of slab.

Elevations indicated on plan
are finished slab grades.


Intersection to be built
with 4" crown. The general
slope is to be 1/2" to 1'
at centerline drainage
at Lincoln and 1/2" to 1'
edge of slab on Broadview.



CROSS-SECTION
6" CONCRETE SLAB

Profile Scale
Horizontal 1" = 20'
Vertical 1" = 20'

STATION	ELEVATION	REMARKS
1+00	12.75	
1+20	12.75	
1+40	12.75	
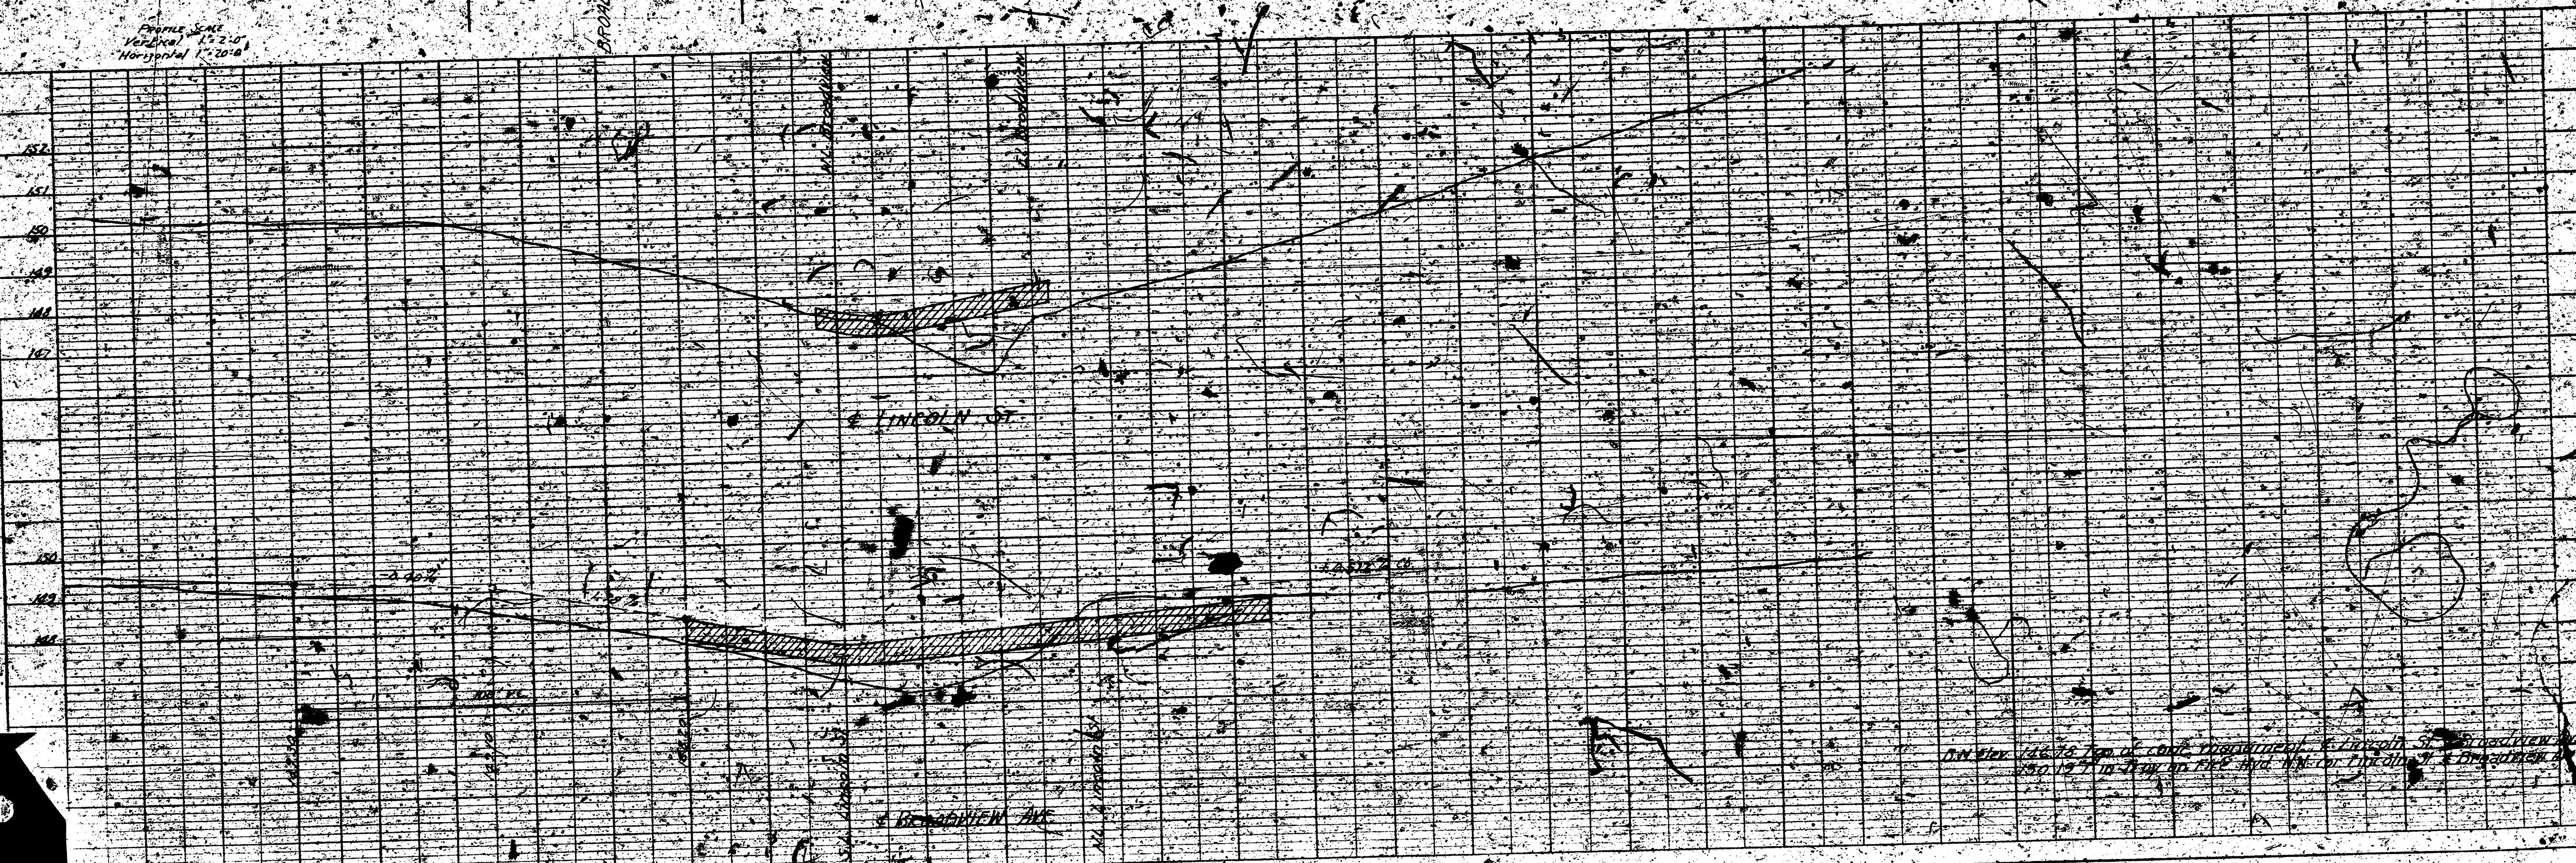

ON 10/1/47, 10' of curb was removed from Lincoln St. at intersection
with Broadview Ave. and 10' of Broadview Ave. at intersection
with Lincoln St.