



Scale: 1" = 80'

TYLER'S LANDING
COMMERCIAL ADD.

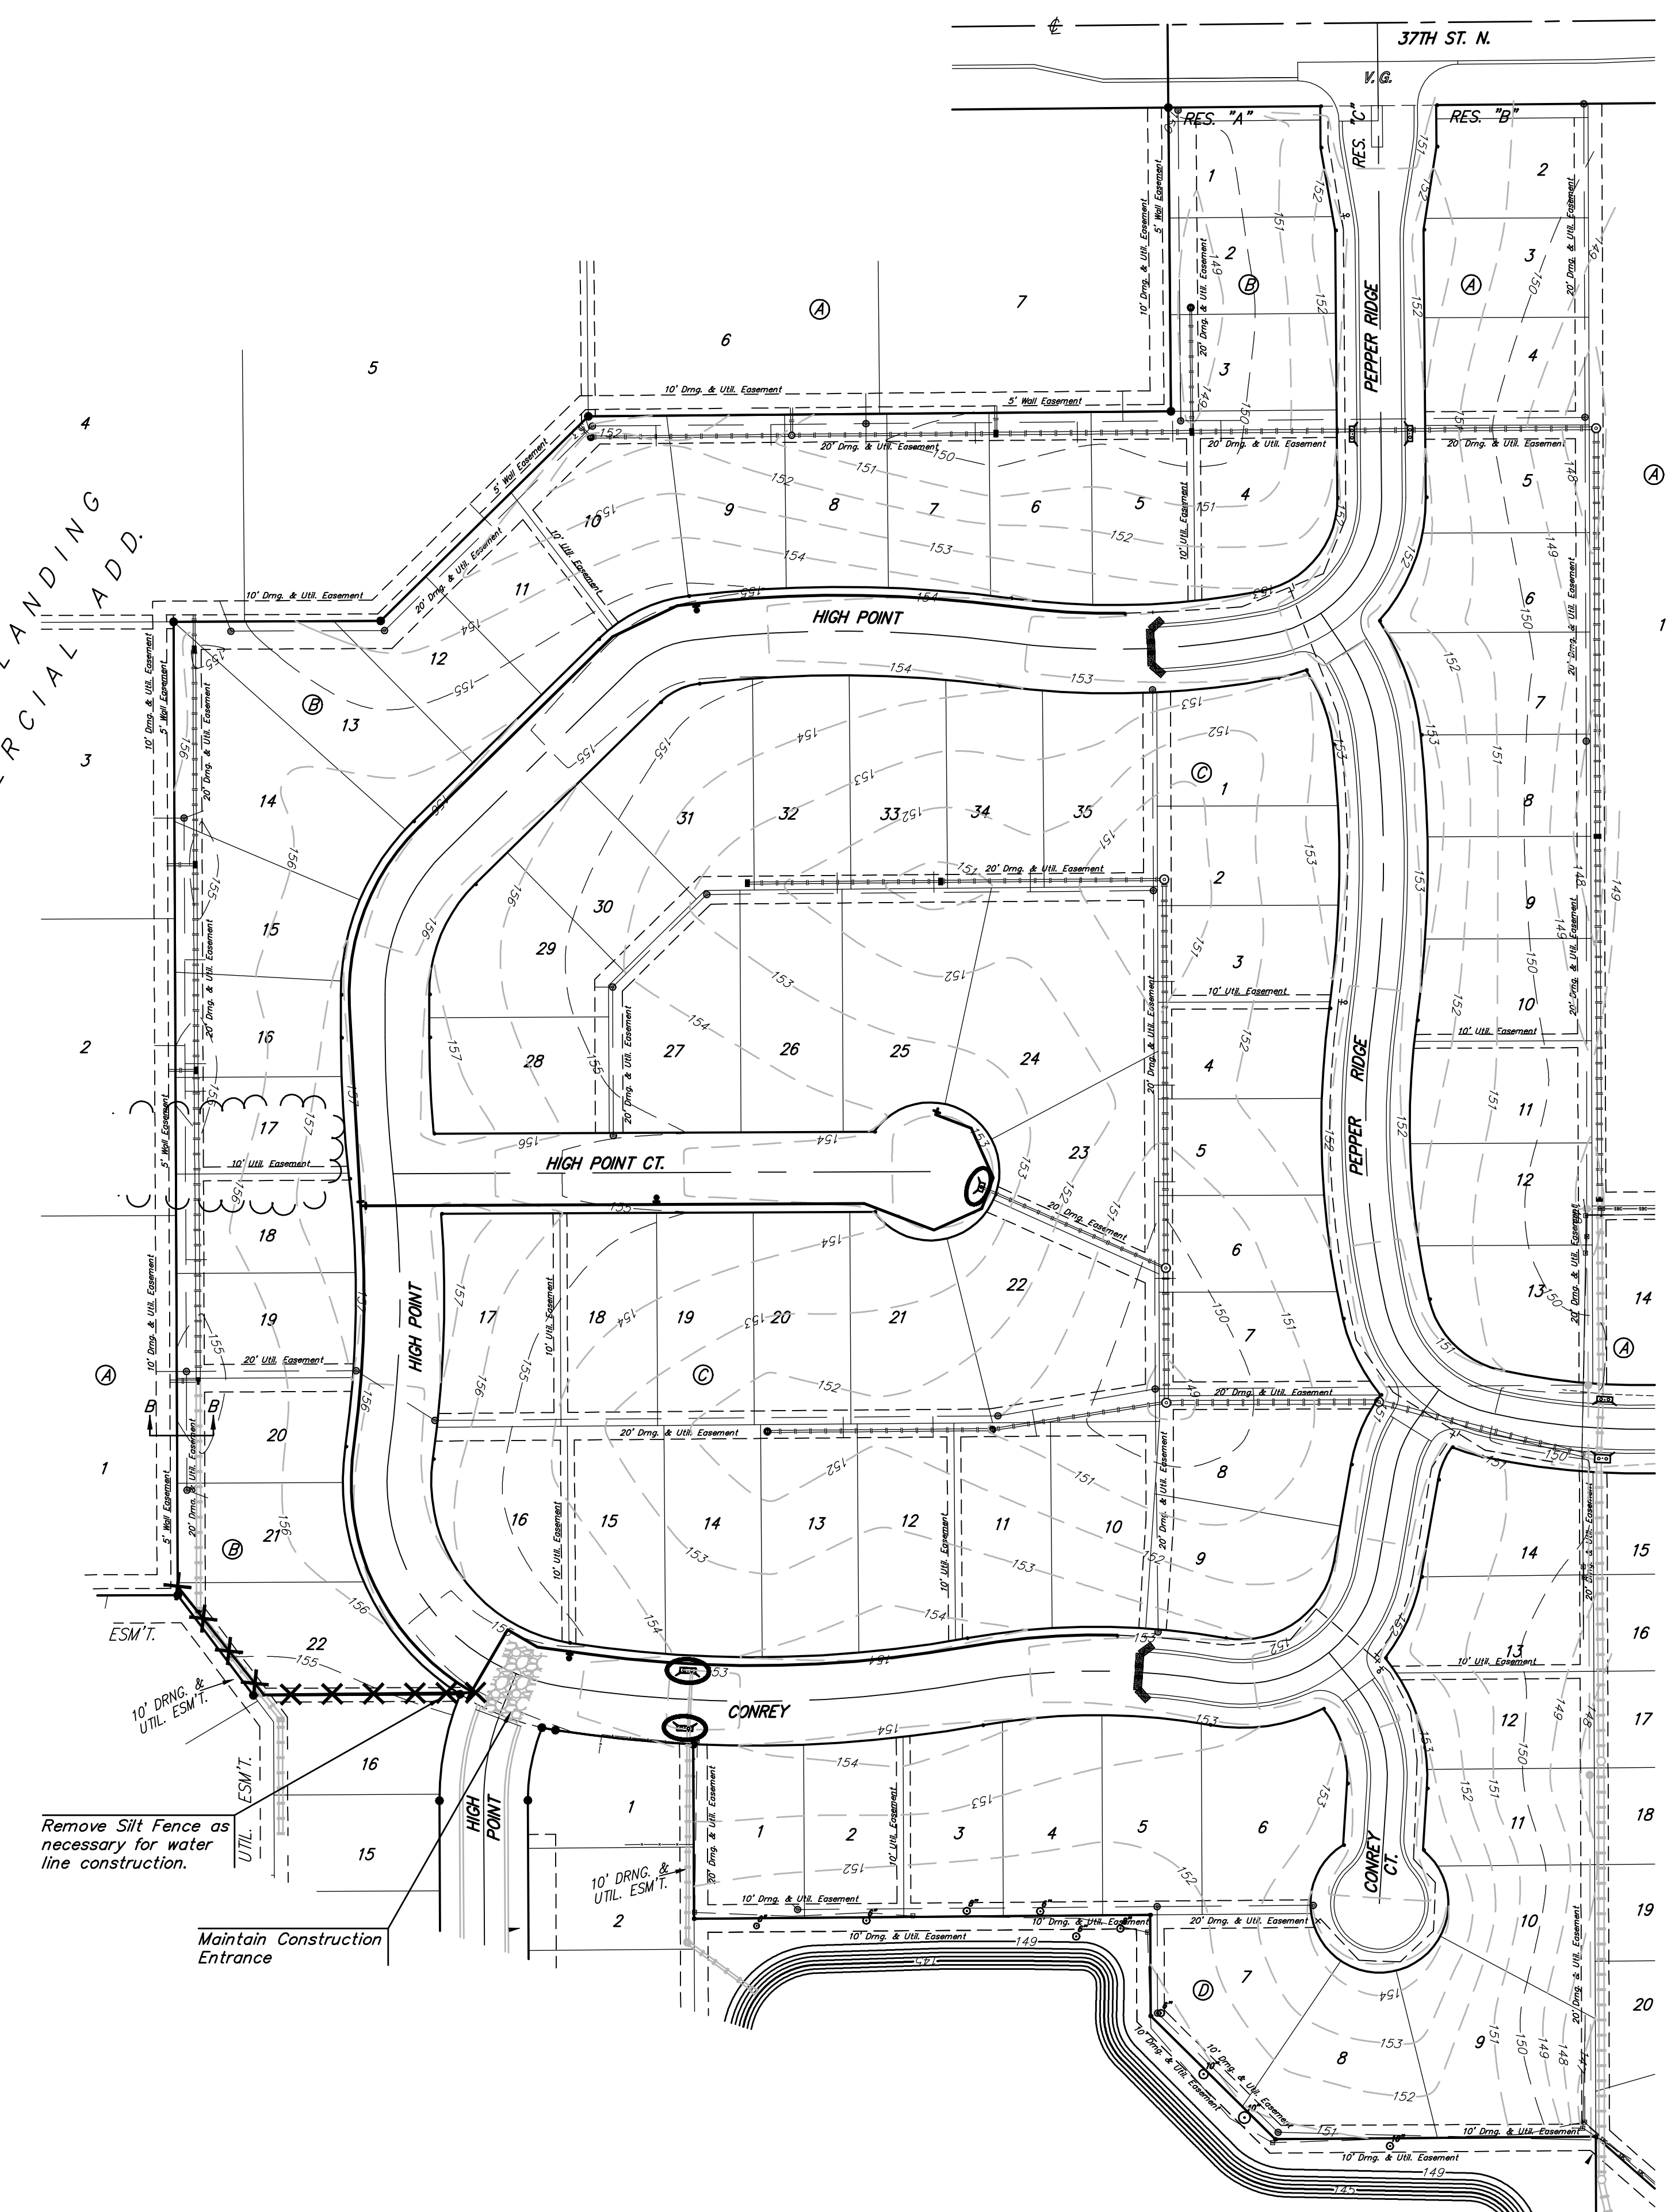

Remove Silt Fence as necessary for water line construction.

Maintain Construction Entrance

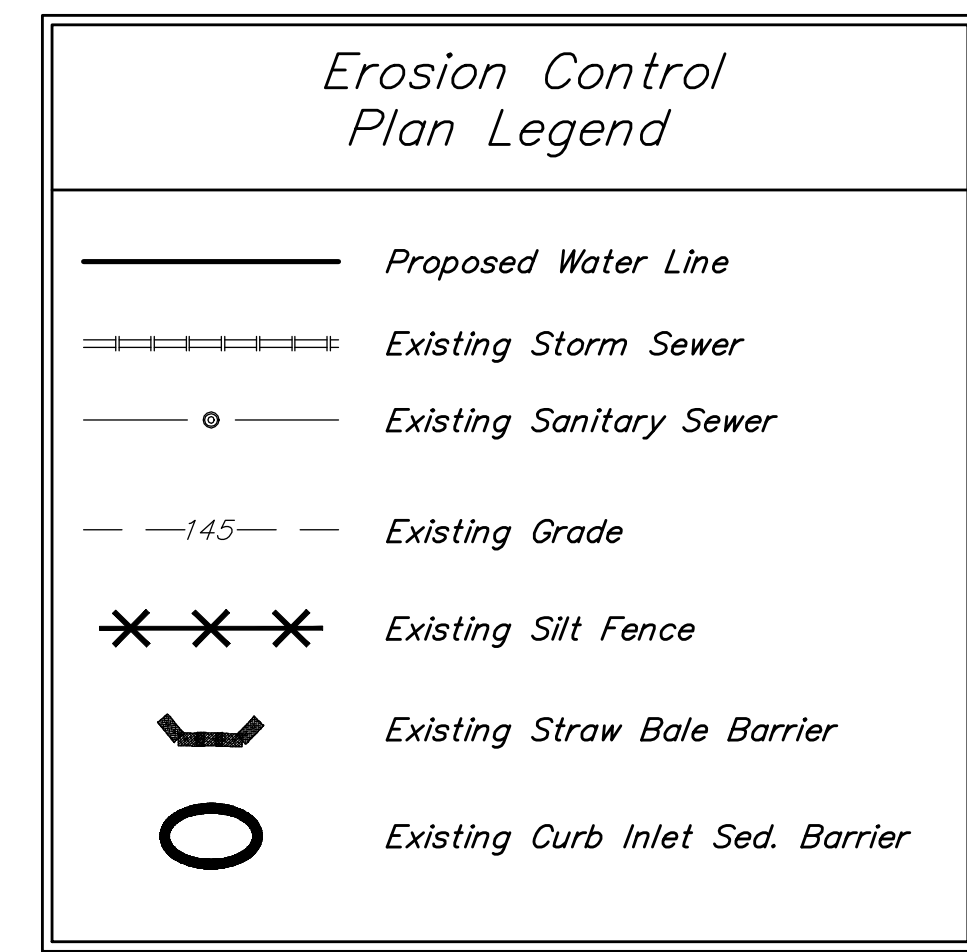

NOTE: Erosion Control Measures shown on this sheet have been installed with prior projects. Contractor shall remove & replace erosion control measures as necessary for construction. Existing erosion control measures shall be maintained per details, sheets 8-11, until final acceptance by the City of Wichita.

EROSION CONTROL MEASURE	UNITS	QUANTITY
Maintain Curb Inlet Barrier	Ea.	3
Maintain Straw Bale Barriers	Ea.	2
Maintain Construction Entrance	Ea.	1

Quantities are For Information Only! Contractor shall verify quantities per final bid quantity sheet.

Tyler's Landing 3rd Addition Phase 2
EROSION CONTROL PLAN

Baughman Company, P.A. 315 Ellis St. Wichita, KS 67211 P 316-262-7271 F 316-262-0149
ENGINEERING | SURVEYING | PLANNING | LANDSCAPE ARCHITECTURE

<small>PROJECT NUMBER</small> 448-90271	<small>DESIGN</small> RDM/AEG
<small>APPROVED</small> AEG	<small>DRAWN</small> RDM
<small>REVISIONS:</small>	<small>DATE</small> OCT 2007
	<small>SCALE</small> Noted
	<small>SHEET</small> 7 OF 13

\\Tyler's Landing 3rd\Phase 3\WDS\WTR EC Plan