





SCALE 1" = 50'

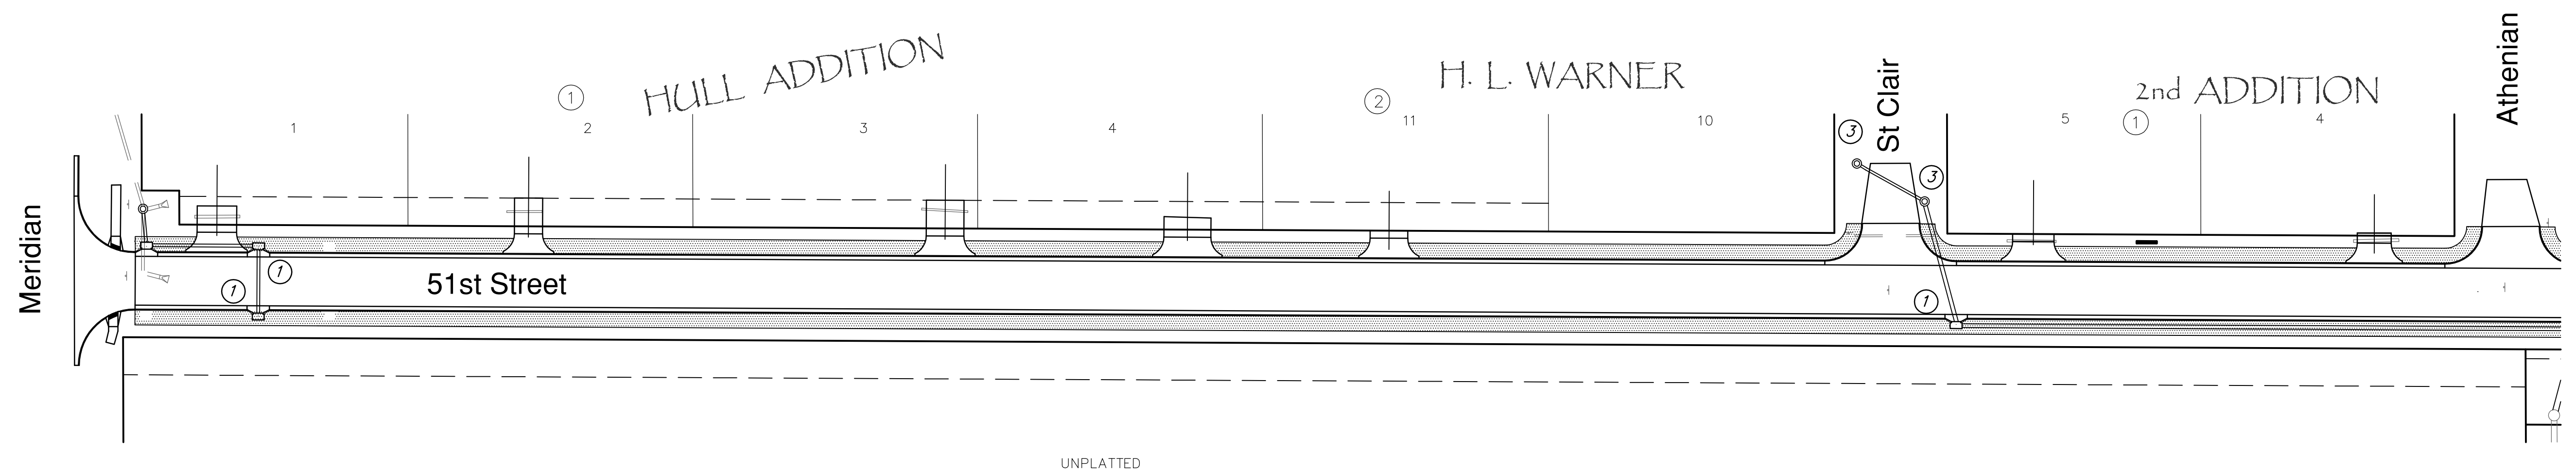

UNPLATTED

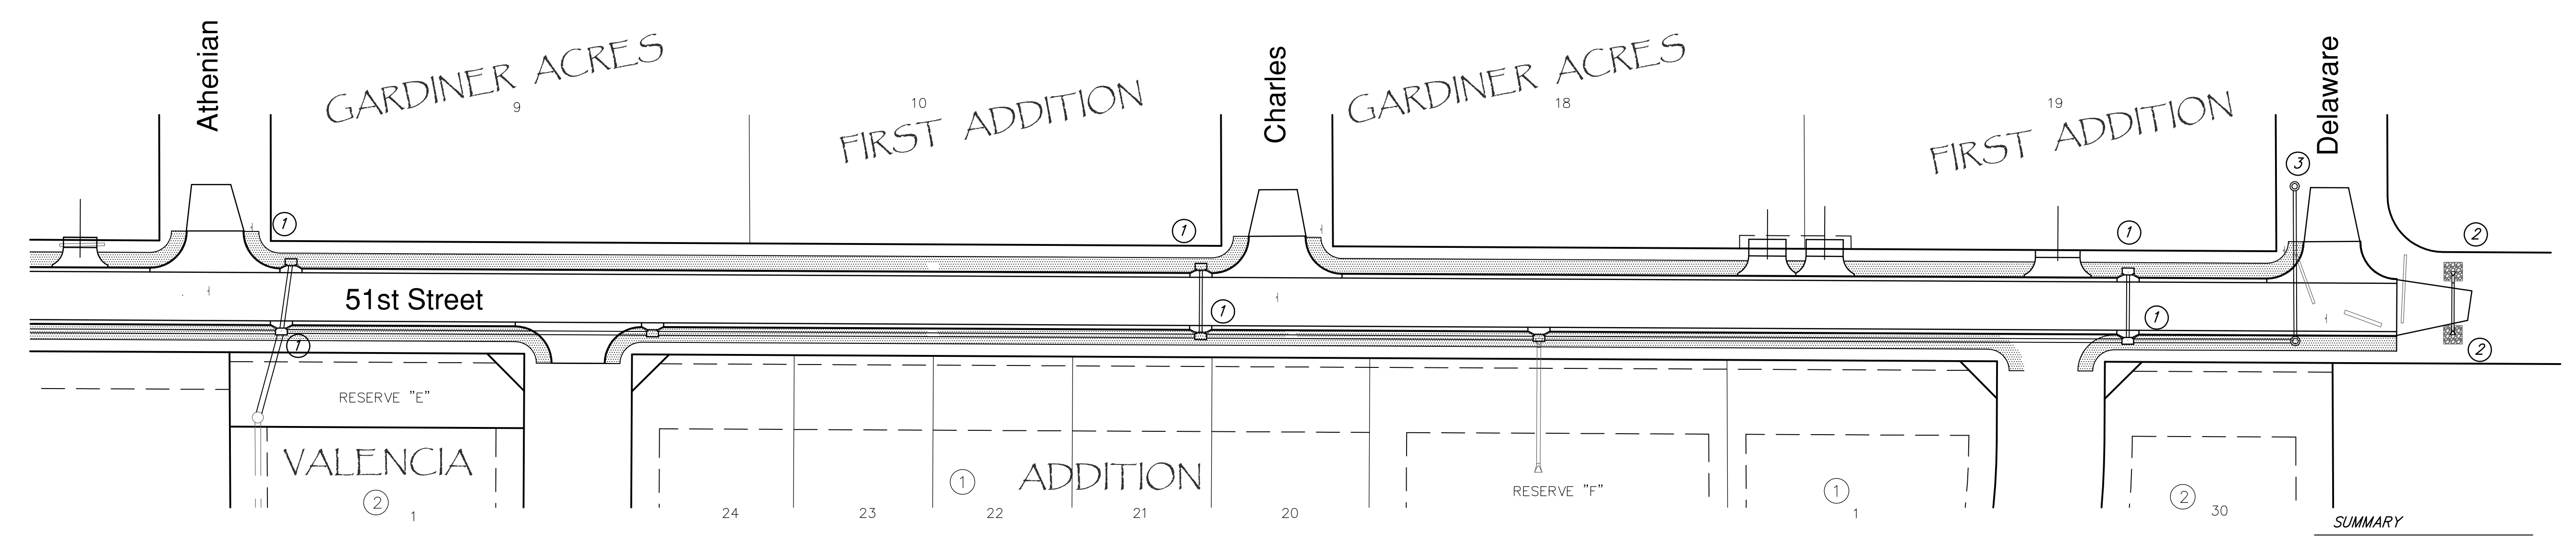

SUMMARY

Silt Fence = 20 L.F.
 Inlet Barrier Protection = 16 each
 Protected by Rip Rap = 50 S.Y.
 Curlex Blanket = 3,935 S.Y.

NOTES:


THE CONTRACTOR SHALL MONITOR THE SITE FOR OFF-SITE SILT TRANSPORT AND SHALL INSTALL ADDITIONAL SILT FENCE AS NECESSARY TO PREVENT OFF-SITE TRANSPORT. COST OF ADDITIONAL SILT FENCE SHALL BE INCIDENTAL TO THE BID ITEM FOR EROSION CONTROL BMP.

AN NPDES PERMIT HAS BEEN OBTAINED FOR THIS PROJECT. ALL CONTRACTORS AND SUB-CONTRACTORS WILL BE REQUIRED TO COMPLY WITH THE REQUIREMENTS OF THE PERMIT.

LEGEND

- Silt Fence
- Hay Bale Ditch Check
- ① Inlet Barrier Protection
- ② Protected by Rip Rap
- ③ Protected by Hay Bales
- ▨ Curlex Blanket

**51st Street Paving Improvements
 EROSION CONTROL PLAN
 WICHITA, KANSAS**

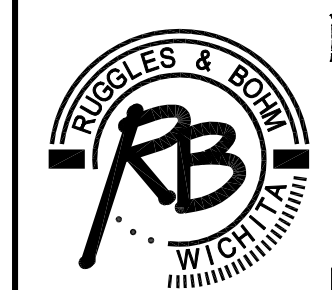

Ruggles & Bohm, P.A.
 Engineering, Surveying, Land Planning

924 North Main (316) 264-8008
 Wichita, Kansas 67203 (316) 264-4621 fax
 www.rbkansas.com E-mail: info@rbkansas.com

DRAWING FILE: Erosion Control

PROJECT NUMBER: 472-84550
 472-84551

DESIGN	KWL	SHEET 22 OF 31
DRAWN	RA	
REVIEW		
UTILITY		
DATE	Sept 18, 2007	