
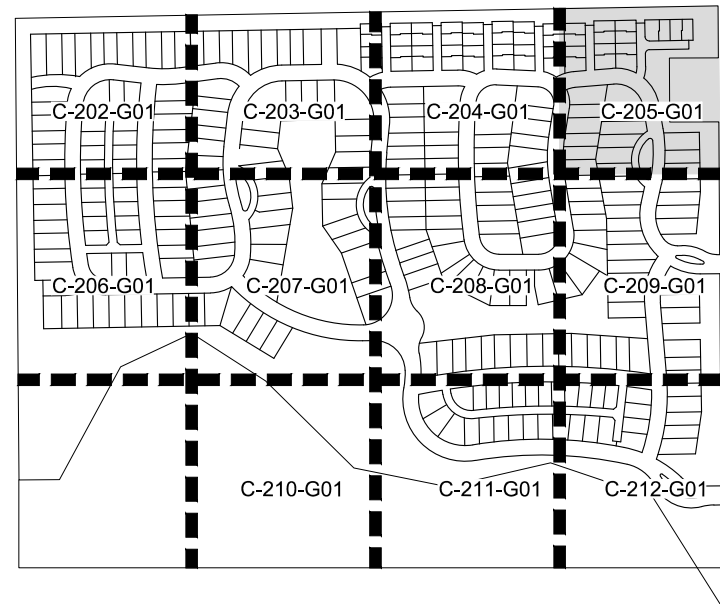


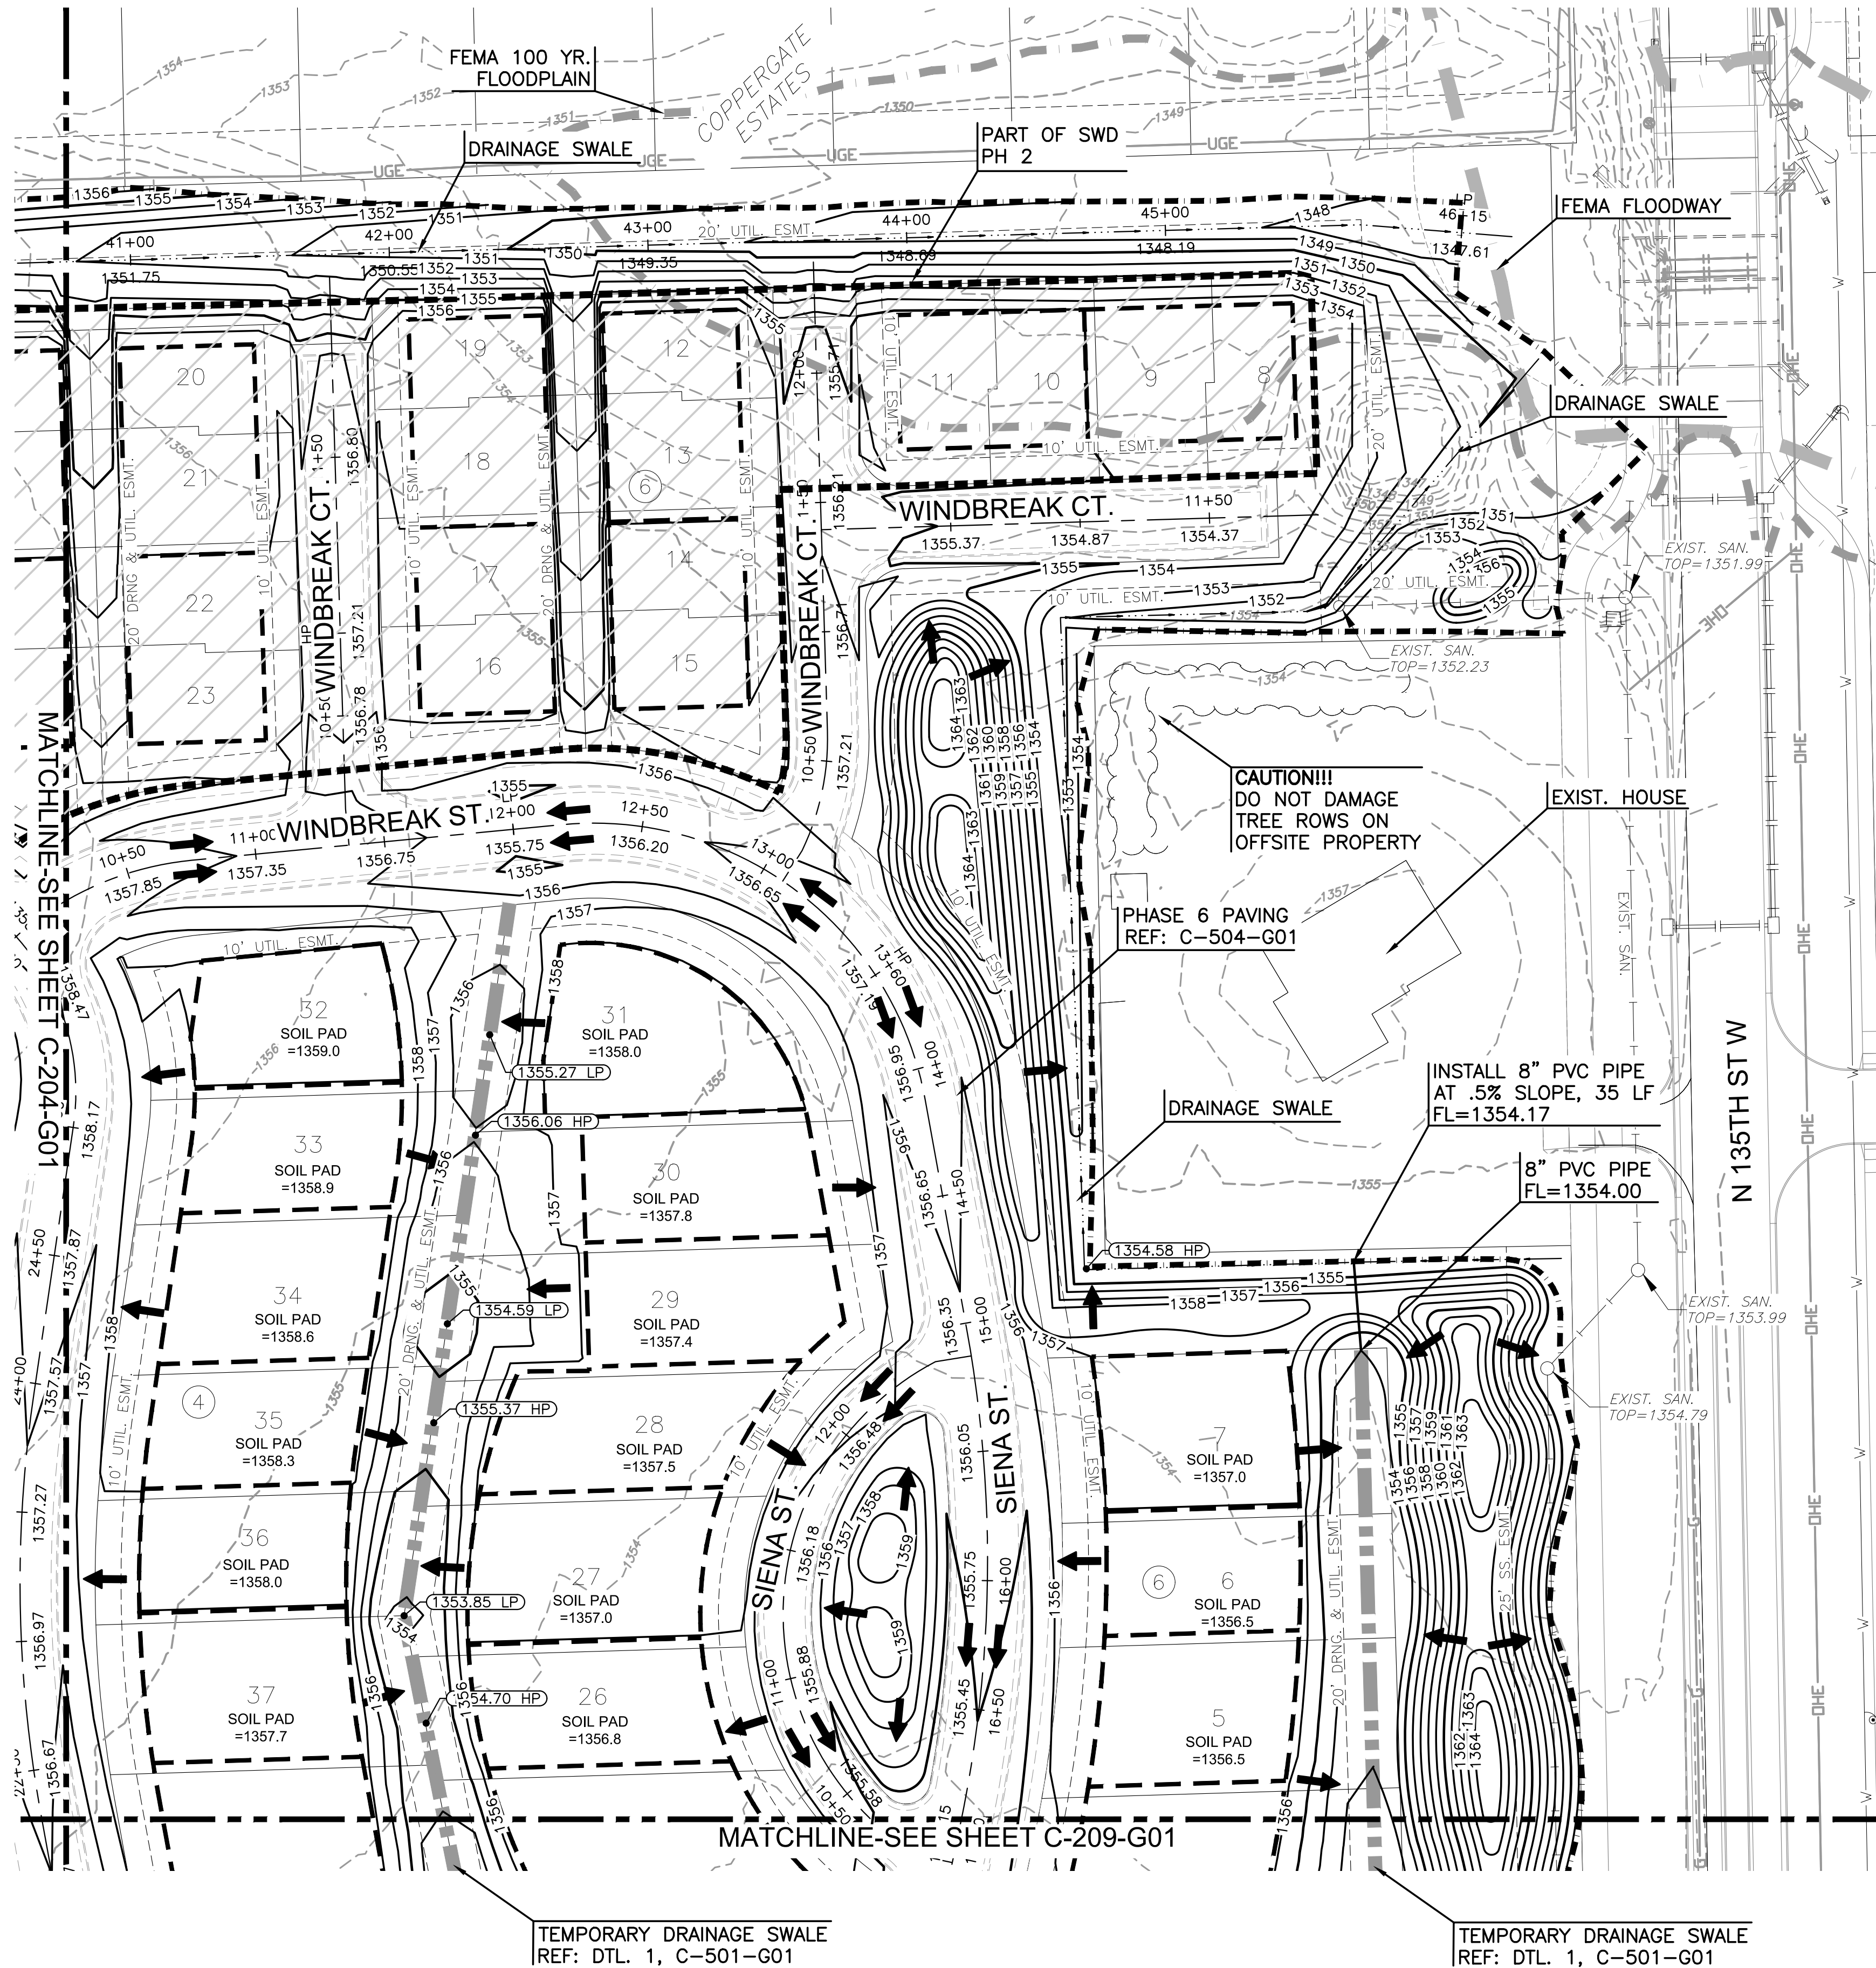

VICINITY MAP

LEGEND

- 1250 --- EXISTING MAJOR CONTOUR
- - - 1250 - - - EXISTING MINOR CONTOUR
- 1250 — PROPOSED MAJOR CONTOUR
- 1250 — PROPOSED MINOR CONTOUR
- W — EXISTING WATERLINE
- S — EXISTING SANITARY SEWER
- UGT — EXISTING STORMWATER SEWER
- UGE — EXISTING UNDERGROUND TELEPHONE
- OHE — EXISTING UNDERGROUND ELECTRICAL
- G — EXISTING OVERHEAD ELECTRICAL
- C — EXISTING GASLINE
- — PROPOSED STORMWATER SEWER
- — FUTURE PAVING
- — PROPOSED PAVING
- — LIMITS OF GRADING
- — SWALE FLOWLINE
- — TREE PROTECTION — REF: DTL 7, SHT 33
- — SOIL PAD — REF: DTL 2, SHT 33
- — LIMESTONE POND EDGING — REF: DTL 1, SHT 35
- — PROPOSED SPOT ELEVATIONS
- FLOW ARROW
- — TEMPORARY DRAINAGE SWALE — REF: DTL 1, SHT 33
- — 100 YEAR FEMA FLOODPLAIN
- — FEMA FLOODWAY
- — SWD PH2
- — END OF PHASE 1 PAVING FILL TO MATCH ADJACENT FINISHED PAVEMENT GRADE. ENSURE NO STANDING WATER EXISTS.

- NOTE:
- SOLID PAVE LINES REPRESENT PROPOSED PAVING AND DASHED PAVE LINES REPRESENT FUTURE PAVING
 - ALIGNMENT ELEVATIONS IN FUTURE PAVED AREAS ARE TO TOP OF FINISHED GRADE. CONTOURS SHOWN ARE TO TOP OF ROCK. REF: SHT. C-503-G01

PHASE 1 - STORM WATER DRAINAGE #549 TO SERVE
COURTYARDS AT JACOBS FARM
SECOND ADDITION
WICHITA, KS

GRADING PLAN
(4 OF 11)

PROJECT NO.
458-2025-085619

SCALE
1" = 40'

DRAWN DESIGNED CHECKED
WJW DFL SPE

0	ISSUED FOR CONSTRUCTION	06/19/2026
NO.	REVISION	DATE

SHEET NO.
C-205-G01
11 OF 59