



PHASE 1 - STORM WATER DRAINAGE #549 TO SERVE
COURTYARDS AT JACOBS FARM
SECOND ADDITION
WICHITA, KS

LOT CORNER
GRADING PLAN
(1 OF 10)

PROJECT NO.
458-2025-085619


SCALE

1" = 30'

DRAWN	DESIGNED	CHECKED
HHK	DFL	SPE

[illegible]

SHEET NO.
C-401-G01
20 OF 59

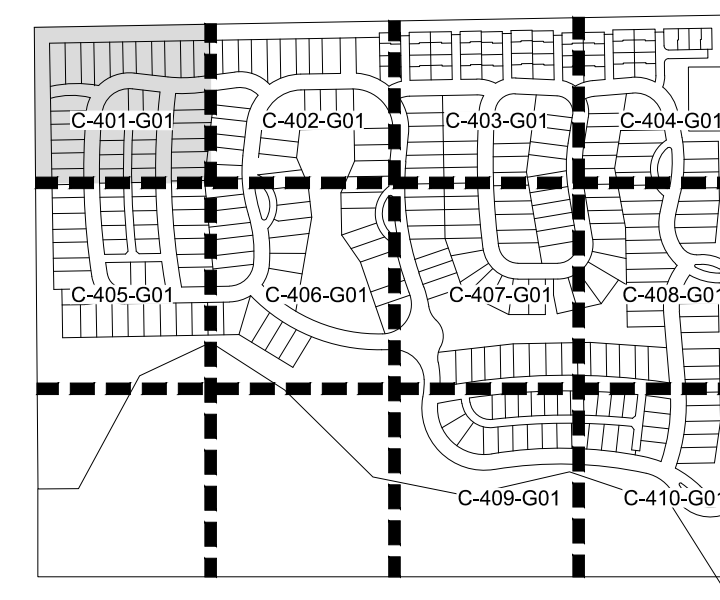

VICINITY MAP

