



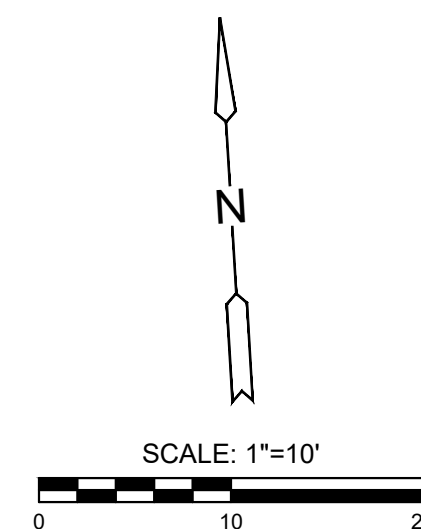

NOTE:
TOP OF CURB ELEVATIONS SHOWN
ARE FOR FULL CURB. CONSTRUCT
CURB AND GUTTER AS NOTED.

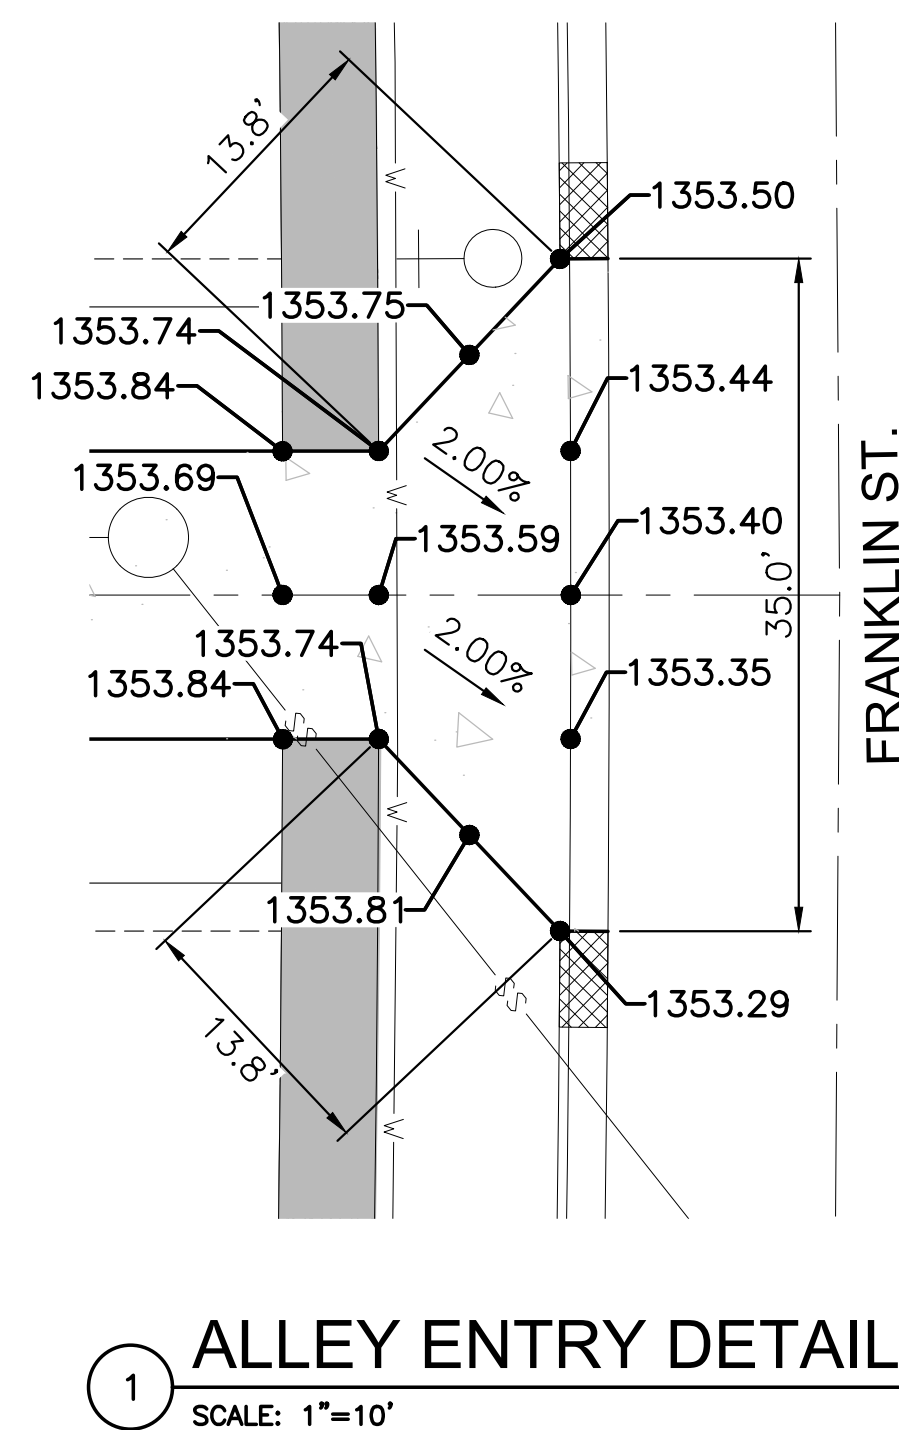

PHASE 1 - PAVING PLANS TO SERVE
COURTYARDS AT JACOBS FARM
SECOND ADDITION
WICHITA, KANSAS

ALLEY 1

PROJECT NO. 472-2025-086166

SCALE

1" = 20'

DRAWN	DESIGNED	CHECKED
HHK	DFL	SPE

[illegible]

0	ISSUED FOR CONSTRUCTION	06/19/2021
NO.	REVISION	DATE

SHEET NO.
C-105-P01

C-105-P01
06 OF 108