





PLOTTED: Friday, June 19, 2025 @ 10:24AM

J:\PROJECTS\2025\2201010208_PERFECTION_JACOBS\135TH AND CENTRAL\00_220208 CAD\SITE\005 CIVIL\PAV\SECOND\PH1\220208_C-117-P01_2ND.DWG

- GENERAL NOTE:**
1. SIDEWALKS SHALL NOT EXCEED 5% SLOPE OR EXCEED A 2% CROSS SLOPE.
 2. SIDEWALK SHALL RECEIVE A LIGHT BROOM FINISH PERPENDICULAR TO PEDESTRIAN TRAFFIC.

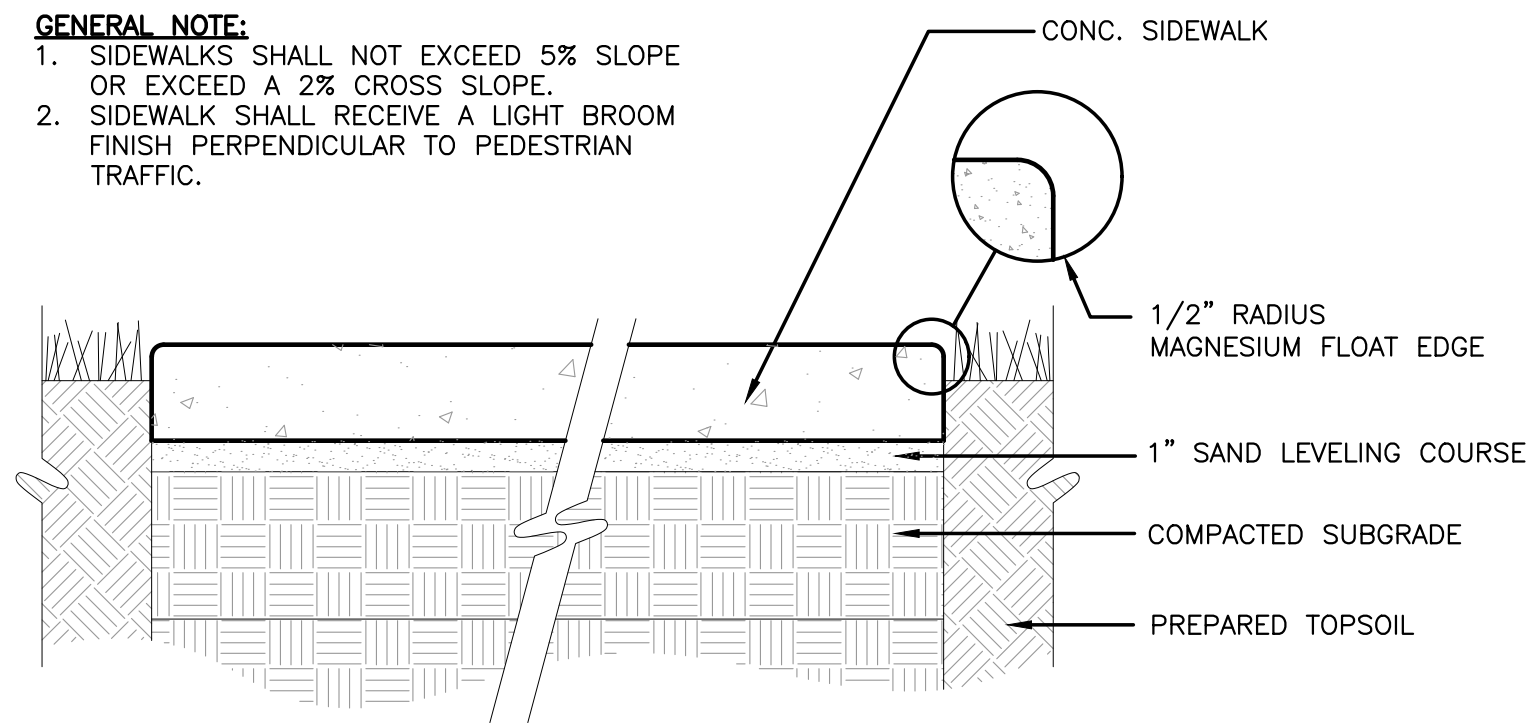

1 **CONC. SIDEWALK**
SCALE: NTS

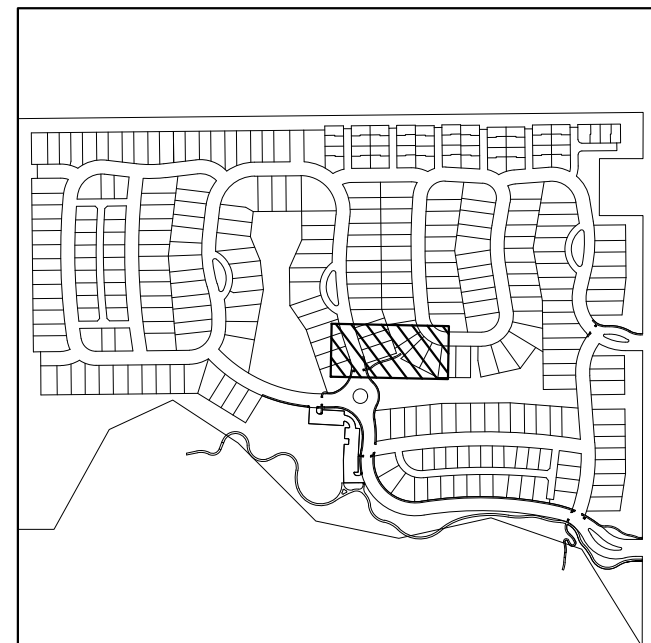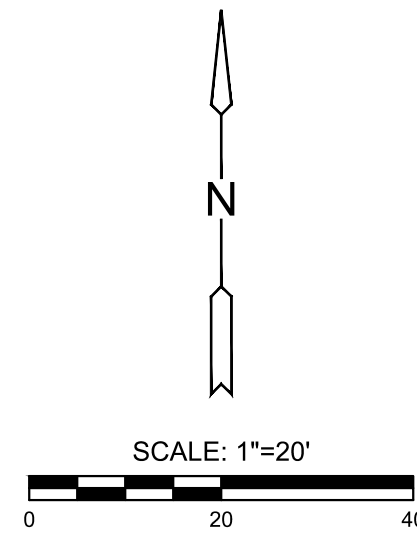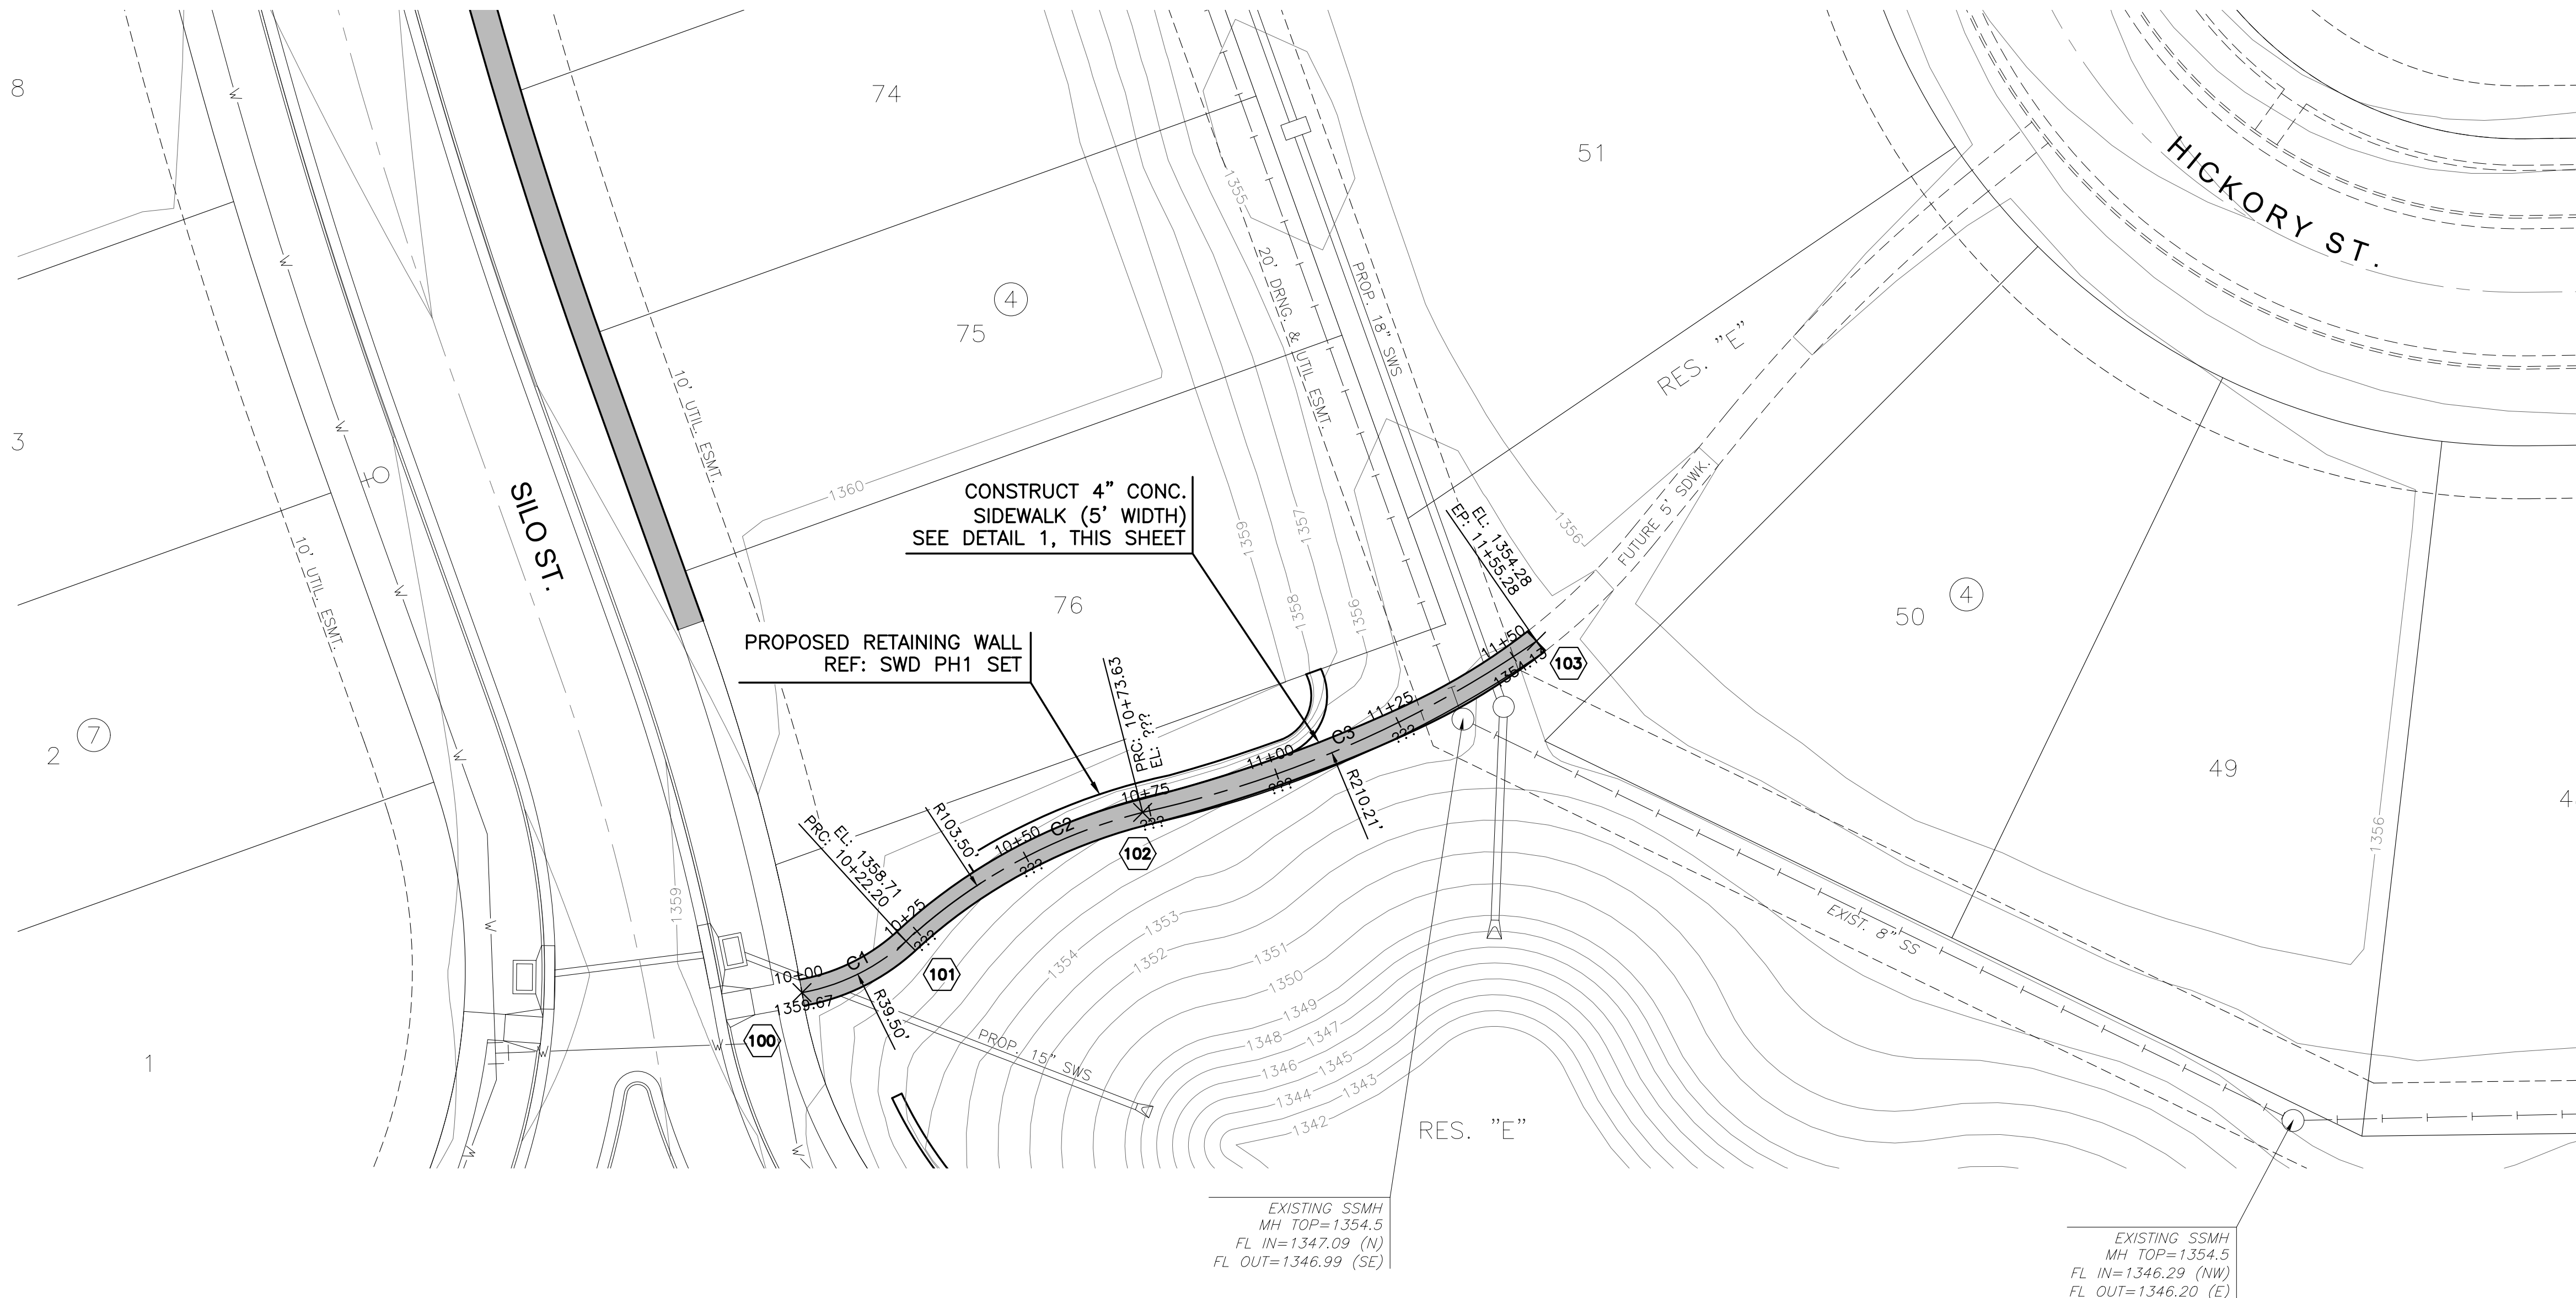

KEY MAP

SIDEWALK POINTS			
Point #	Northing	Easting	Desc.
100	1689420.27	1601012.17	BP
101	1689429.98	1601031.82	PRC
102	1689454.32	1601076.52	PRC
103	1689486.67	1601150.93	EP

CURVE TABLE					
Curve #	ARC	Δ	Chord Direction	Start Point	End Point
C1	145.05'	032°12'20"	N63° 42' 31.17"E	(1601012.1727,1689420.2696)	(1601031.8177,1689429.9751)
C2	055.36'	028°28'00"	N61° 25' 38.97"E	(1601031.8177,1689429.9751)	(1601076.5167,1689454.3180)
C3	027.26'	022°15'20"	N66° 30' 20.12"E	(1601076.5167,1689454.3180)	(1601150.9296,1689486.6650)

©2025 IMEC ENGINEERING, INC. ALL RIGHTS RESERVED WWW.IMEC.COM THESE DRAWINGS AND THEIR CONTENTS, INCLUDING, BUT NOT LIMITED TO, ALL CONCEPTS, DESIGNS, & IDEAS ARE THE EXCLUSIVE PROPERTY OF IMEC ENGINEERING, INC. (IMEC), AND MAY NOT BE USED OR REPRODUCED IN ANY WAY WITHOUT THE EXPRESS CONSENT OF IMEC.



PHASE 1 - PAVING PLANS TO SERVE
COURTYARDS AT JACOBS FARM
SECOND ADDITION
WICHITA, KANSAS

SIDEWALK PLAN

PROJECT NO.
472-2025-086166

SCALE
1" = 20'

DRAWN	DESIGNED	CHECKED
HHK	DFL	SPE

0	ISSUED FOR CONSTRUCTION	06/19/2026
NO.	REVISION	DATE

SHEET NO.
C-117-P01
18 OF 108