


PLOTTED: Friday, June 19, 2025 @ 10:25AM


J:\PROJECTS\2025\20250610\2025_PERFECTION_JACOBS_135TH AND CENTRAL\00_220248 CAD\SHOTS\05 CIVIL\PAVE\SECOND\PH-1220248_C-118-P01_2ND.DWG




6" GRAVEL ACCESS ROAD
SCALE: NTS

 

GRAVEL ACCESS ROAD (APPROX. 1,600 S.Y.)
SEE DETAIL 1 THIS SHEET

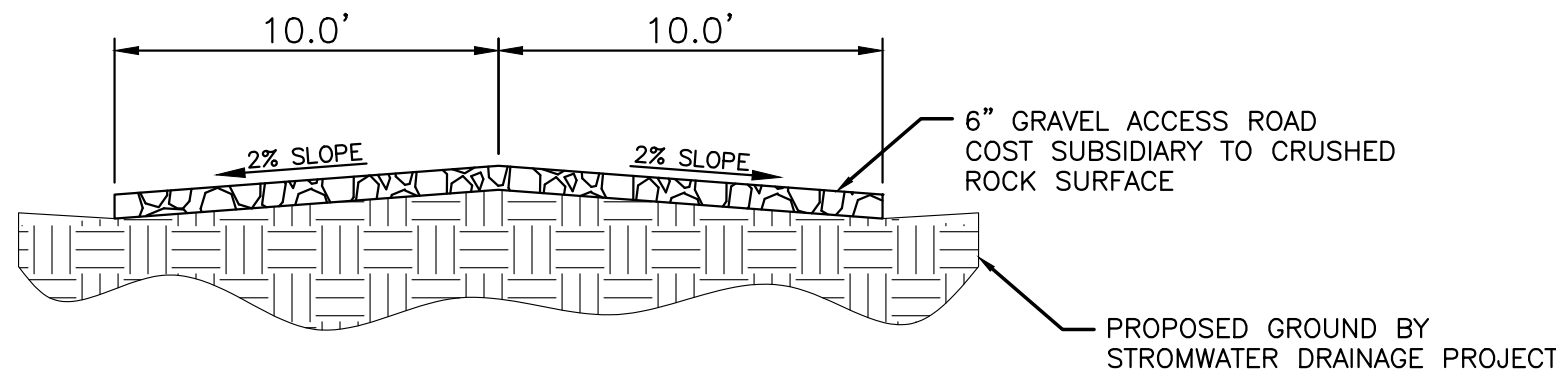

1 TYP. SECTION: 6" GRAVEL ACCESS ROAD
SCALE: NTS

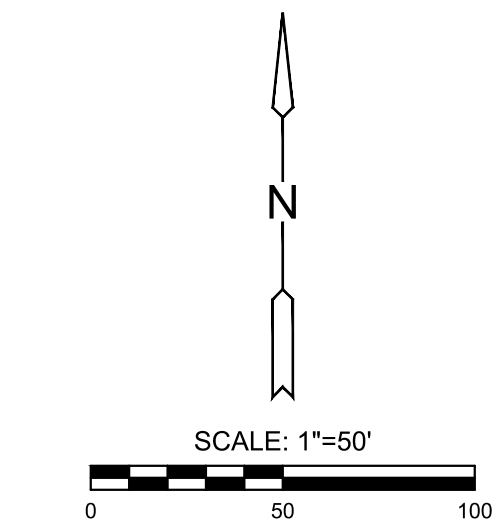

PHASE 1 - PAVING PLANS TO SERVE
COURTYARDS AT JACOBS FARM
SECOND ADDITION
WICHITA, KANSAS

GRAVEL ACCESS
ROAD PLAN

PROJECT NO.
472-2025-086166

SCALE
1" = 50'

DRAWN	DESIGNED	CHECKED
HHK	DFL	SPE

0	ISSUED FOR CONSTRUCTION	06/19/2026
NO.	REVISION	DATE

SHEET NO.
C-118-P01
19 OF 108

©2026 MKEC ENGINEERING, INC. ALL RIGHTS RESERVED. WWW.MKEC.COM. THESE DRAWINGS AND THEIR CONTENTS, INCLUDING, BUT NOT LIMITED TO, ALL CONCEPTS, DESIGNS, & IDEAS ARE THE EXCLUSIVE PROPERTY OF MKEC ENGINEERING, INC. (MKEC), AND MAY NOT BE USED OR REPRODUCED IN ANY WAY WITHOUT THE EXPRESS CONSENT OF MKEC.