


PLOTTED Friday, June 19, 2025 @ 10:28AM


J:\PROJECTS\2025\220110206_PERFECTION_JACOBS\15TH AND CENTRAL\00_220206 CAD\SH1505 CIVIL\SWS\SECOND ADDITION\PH1\220206_C-205-P01_2ND.DWG

STA. 14+03.2, SWS PH1 LINE 4=
BL. STA. 48+62.35, 34.0' RT.
6" DIA. STD. MANHOLE
MH TOP=1360.7

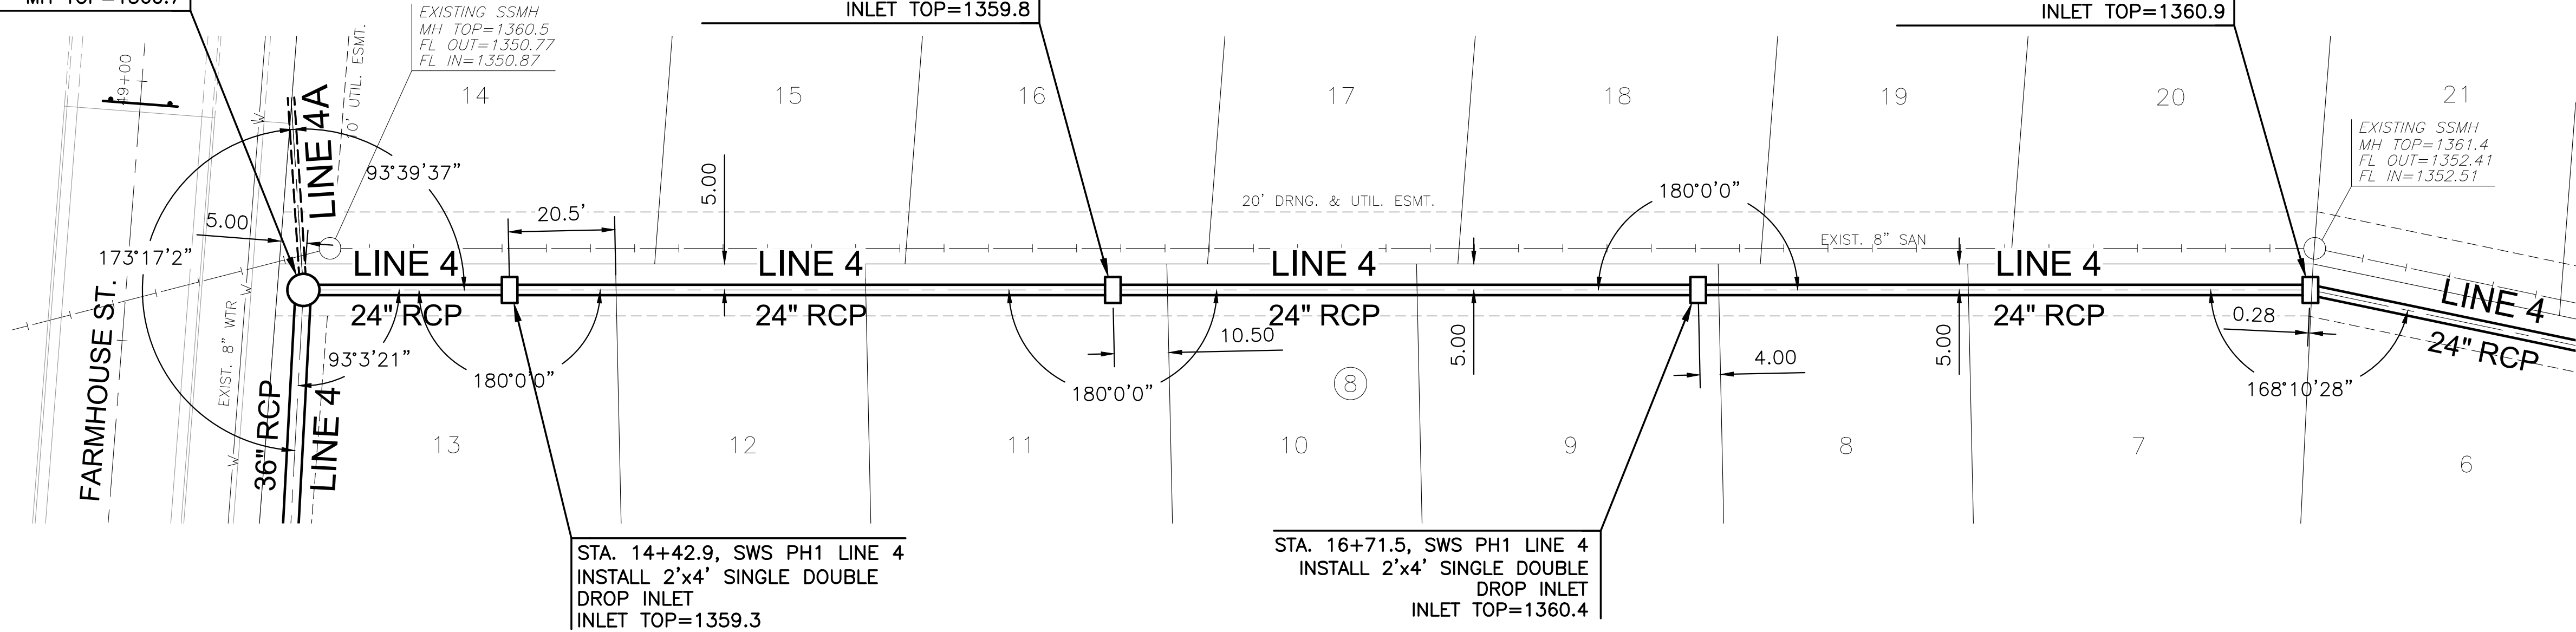

NOTE:
CONTRACTOR TO VERIFY THE
DEPTH AND LOCATION OF EXISTING
UTILITIES PRIOR TO CONSTRUCTION.

PLAN SWS PH1 LINE 4 (CONT.)
PROFILE SWS PH1 LINE 4 (CONT.)

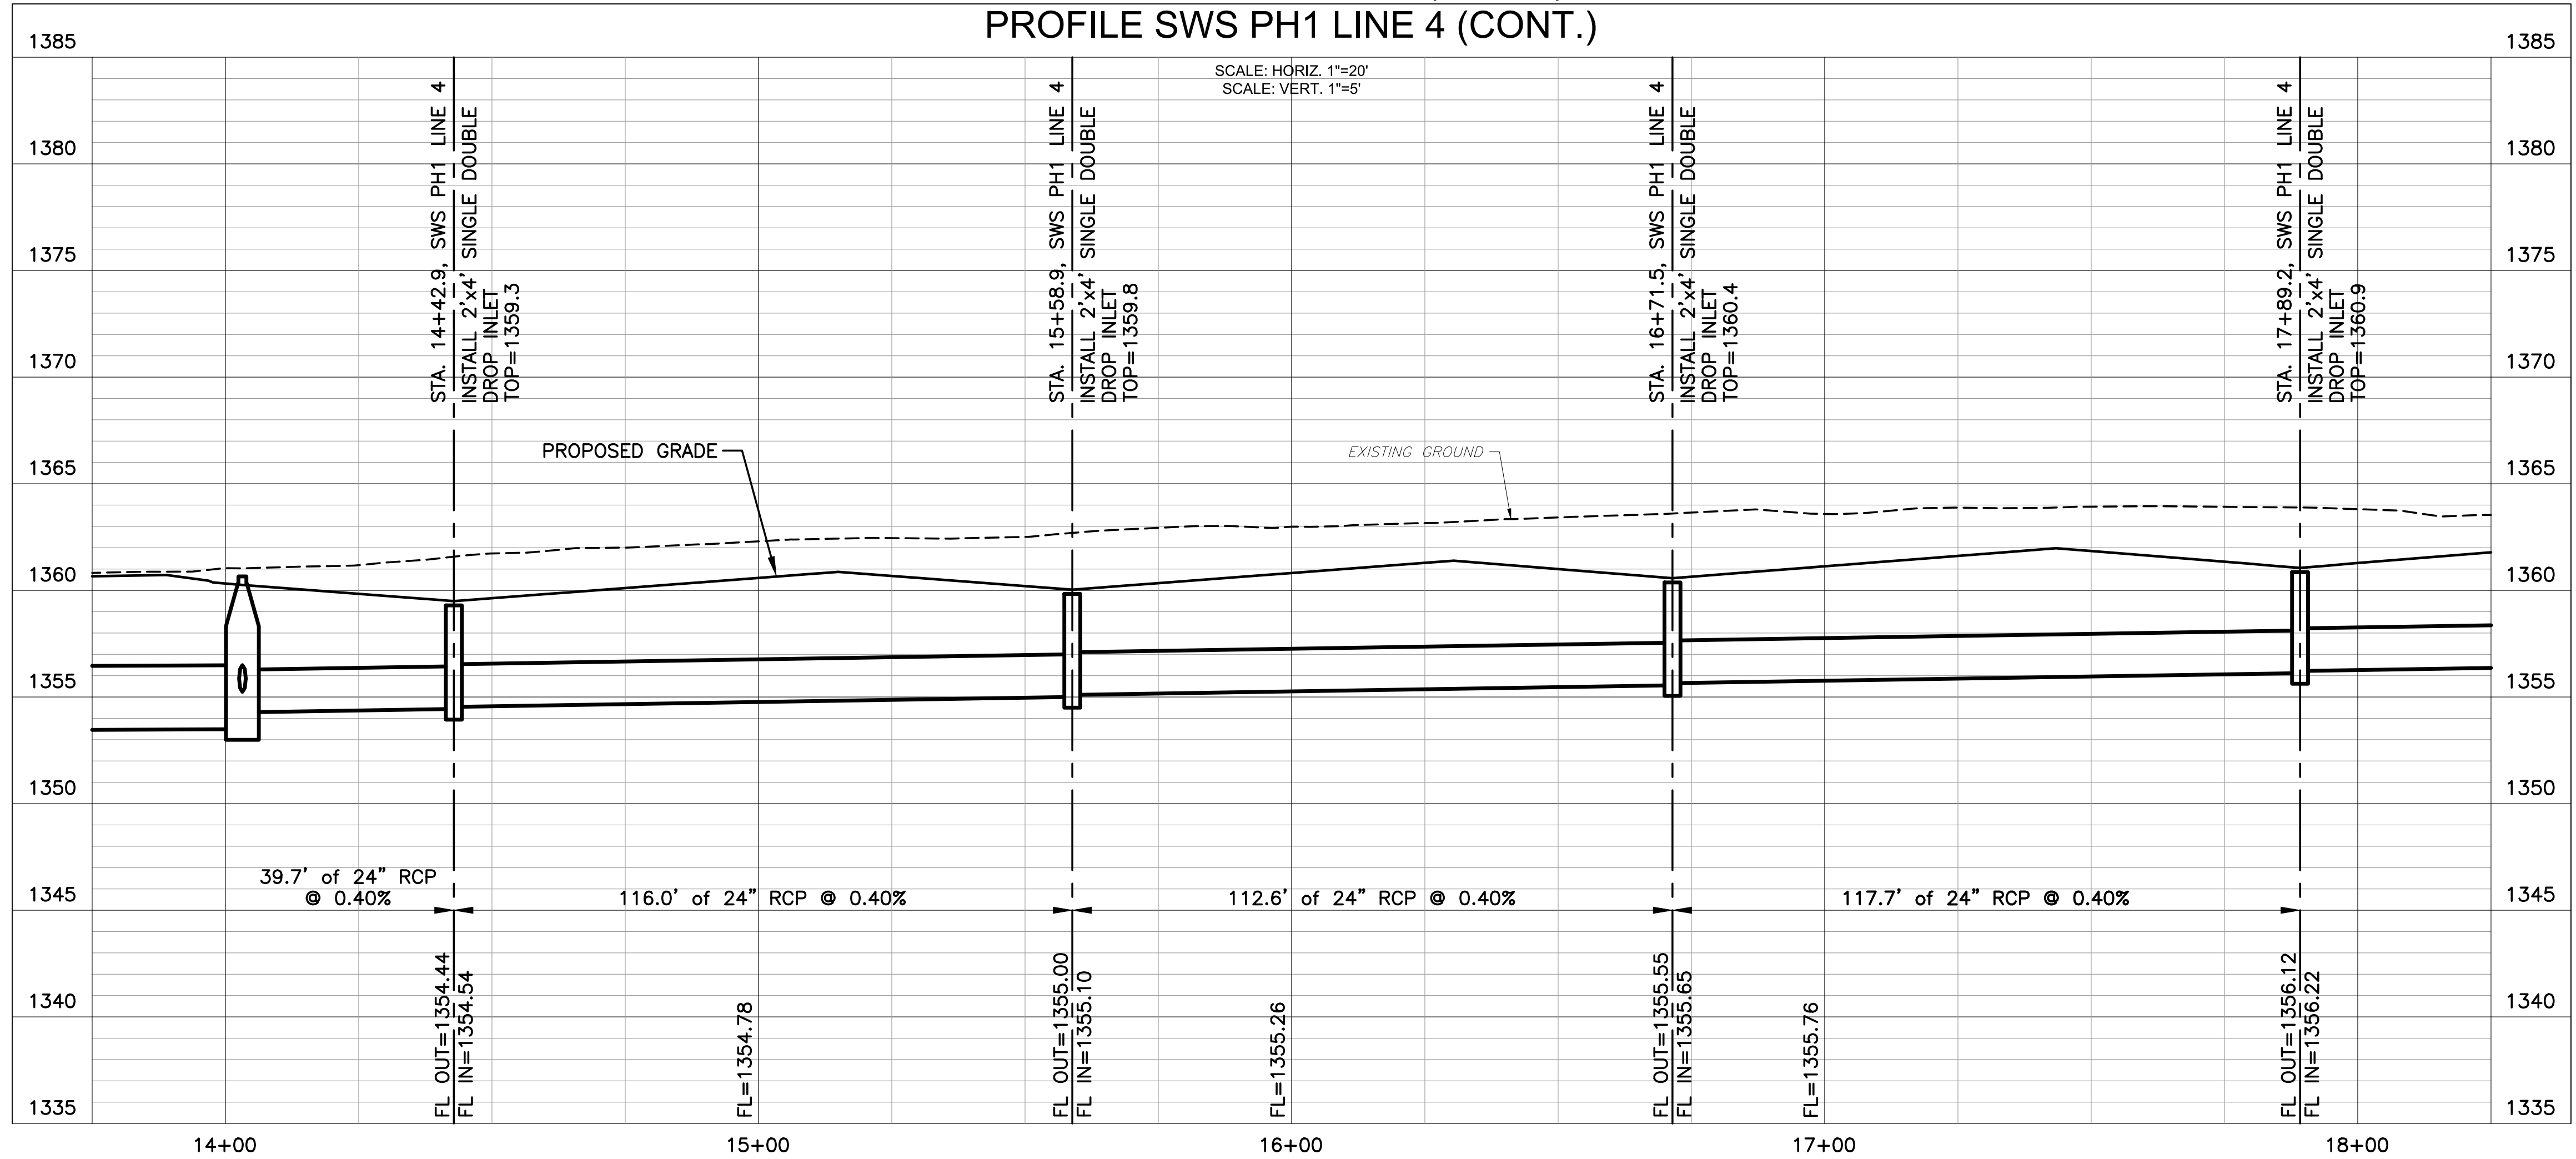

PHASE 1 - PAVING PLANS TO SERVE
COURTYARDS AT JACOBS FARM
SECOND ADDITION
WICHITA, KANSAS

SWS LINE 4
14+09.2 - 17+95.2

PROJECT NO.
472-2025-086166

SCALE
VERT: 1"=5'
HORIZ: 1"=20'

DRAWN DESIGNED CHECKED
JWC DFL SPE

0 ISSUED FOR CONSTRUCTION 06/19/2025

NO. REVISION DATE

SHEET NO.
C-205-P01
24 OF 108

©2025 MKEC ENGINEERING, INC. ALL RIGHTS RESERVED. WWW.MKEC.COM. THESE DRAWINGS AND THEIR CONTENTS, INCLUDING, BUT NOT LIMITED TO, ALL CONCEPTS, DESIGNS, & DETAILS ARE THE EXCLUSIVE PROPERTY OF MKEC ENGINEERING, INC. (MKEC), AND MAY NOT BE USED OR REPRODUCED IN ANY WAY WITHOUT THE EXPRESS CONSENT OF MKEC.