



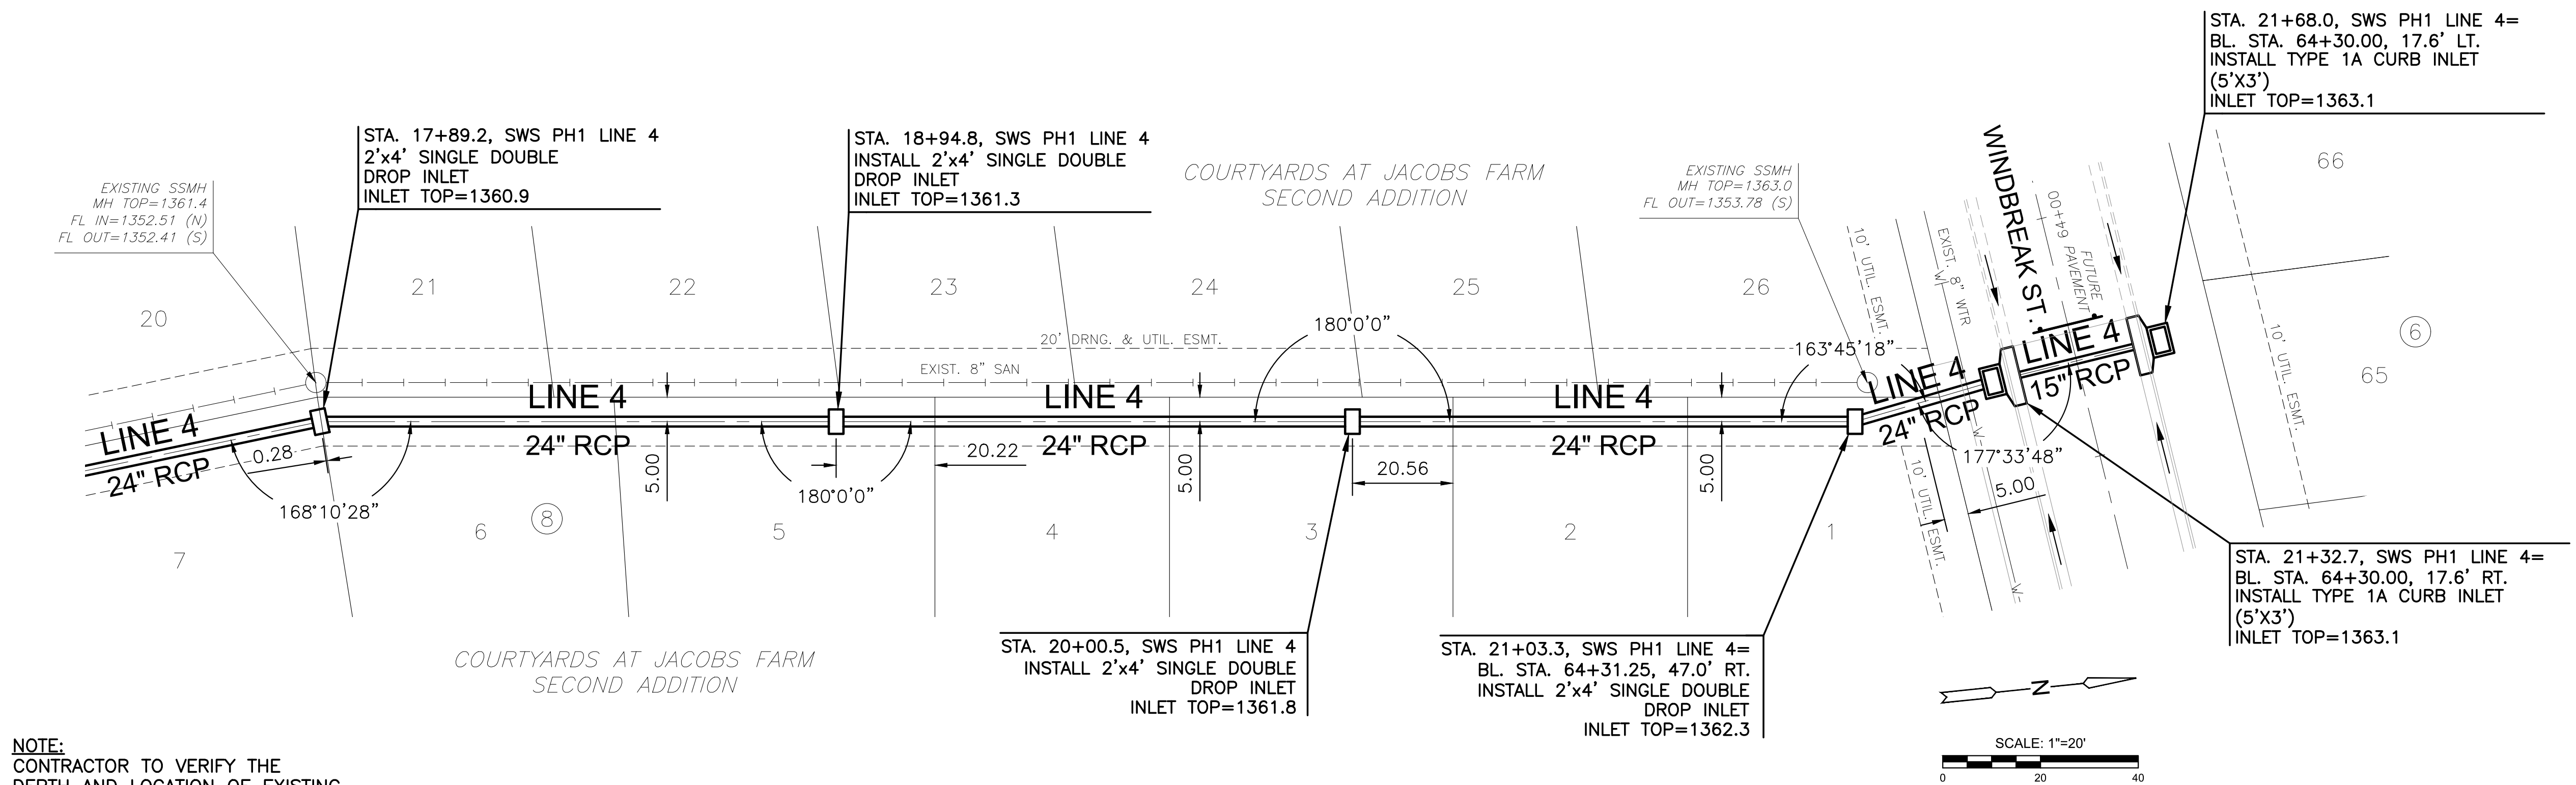

PLAN SWS PH1 LINE 4 (CONT.)
 PROFILE SWS PH1 LINE 4 (CONT.)

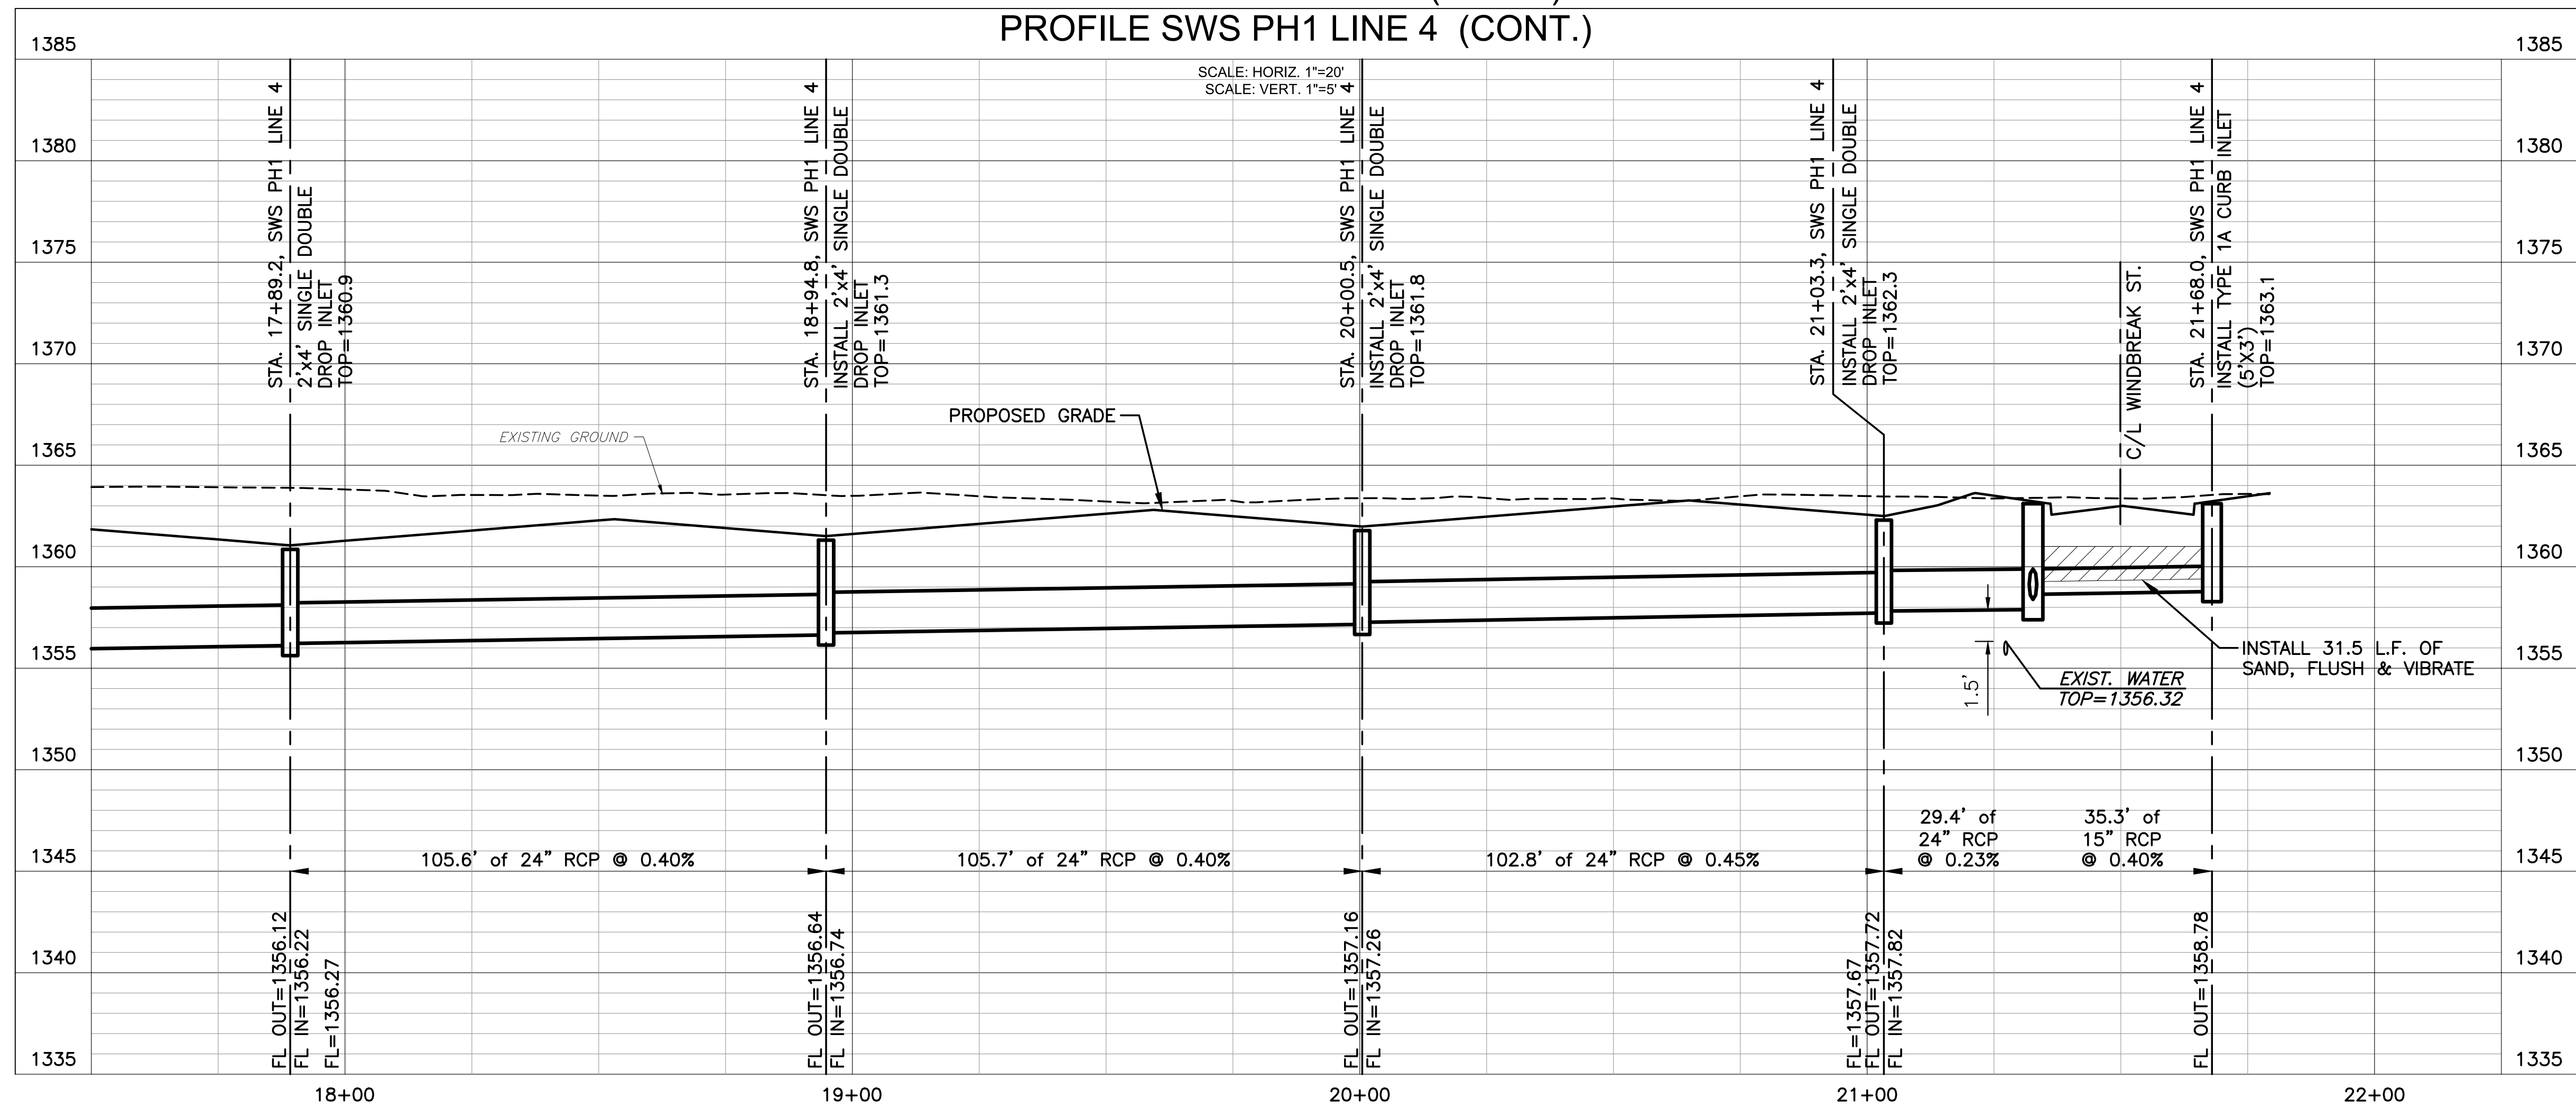

PHASE 1 - PAVING PLANS TO SERVE
COURTYARDS AT JACOBS FARM
SECOND ADDITION
WICHITA, KANSAS

SWS LINE 4
7+95.2 - 21+74.9

PROJECT NO.	472-2025-086166
-------------	-----------------

VERT: 1"=5'
HORIZ: 1"=20'

DRAWN	DESIGNED	CHECKED
JWC	DFL	SPE

[illegible]

ISSUED FOR CONSTRUCTION	06/19/2026
REVISION	DATE

HEET NO.
C-206-P01
27 OF 108