
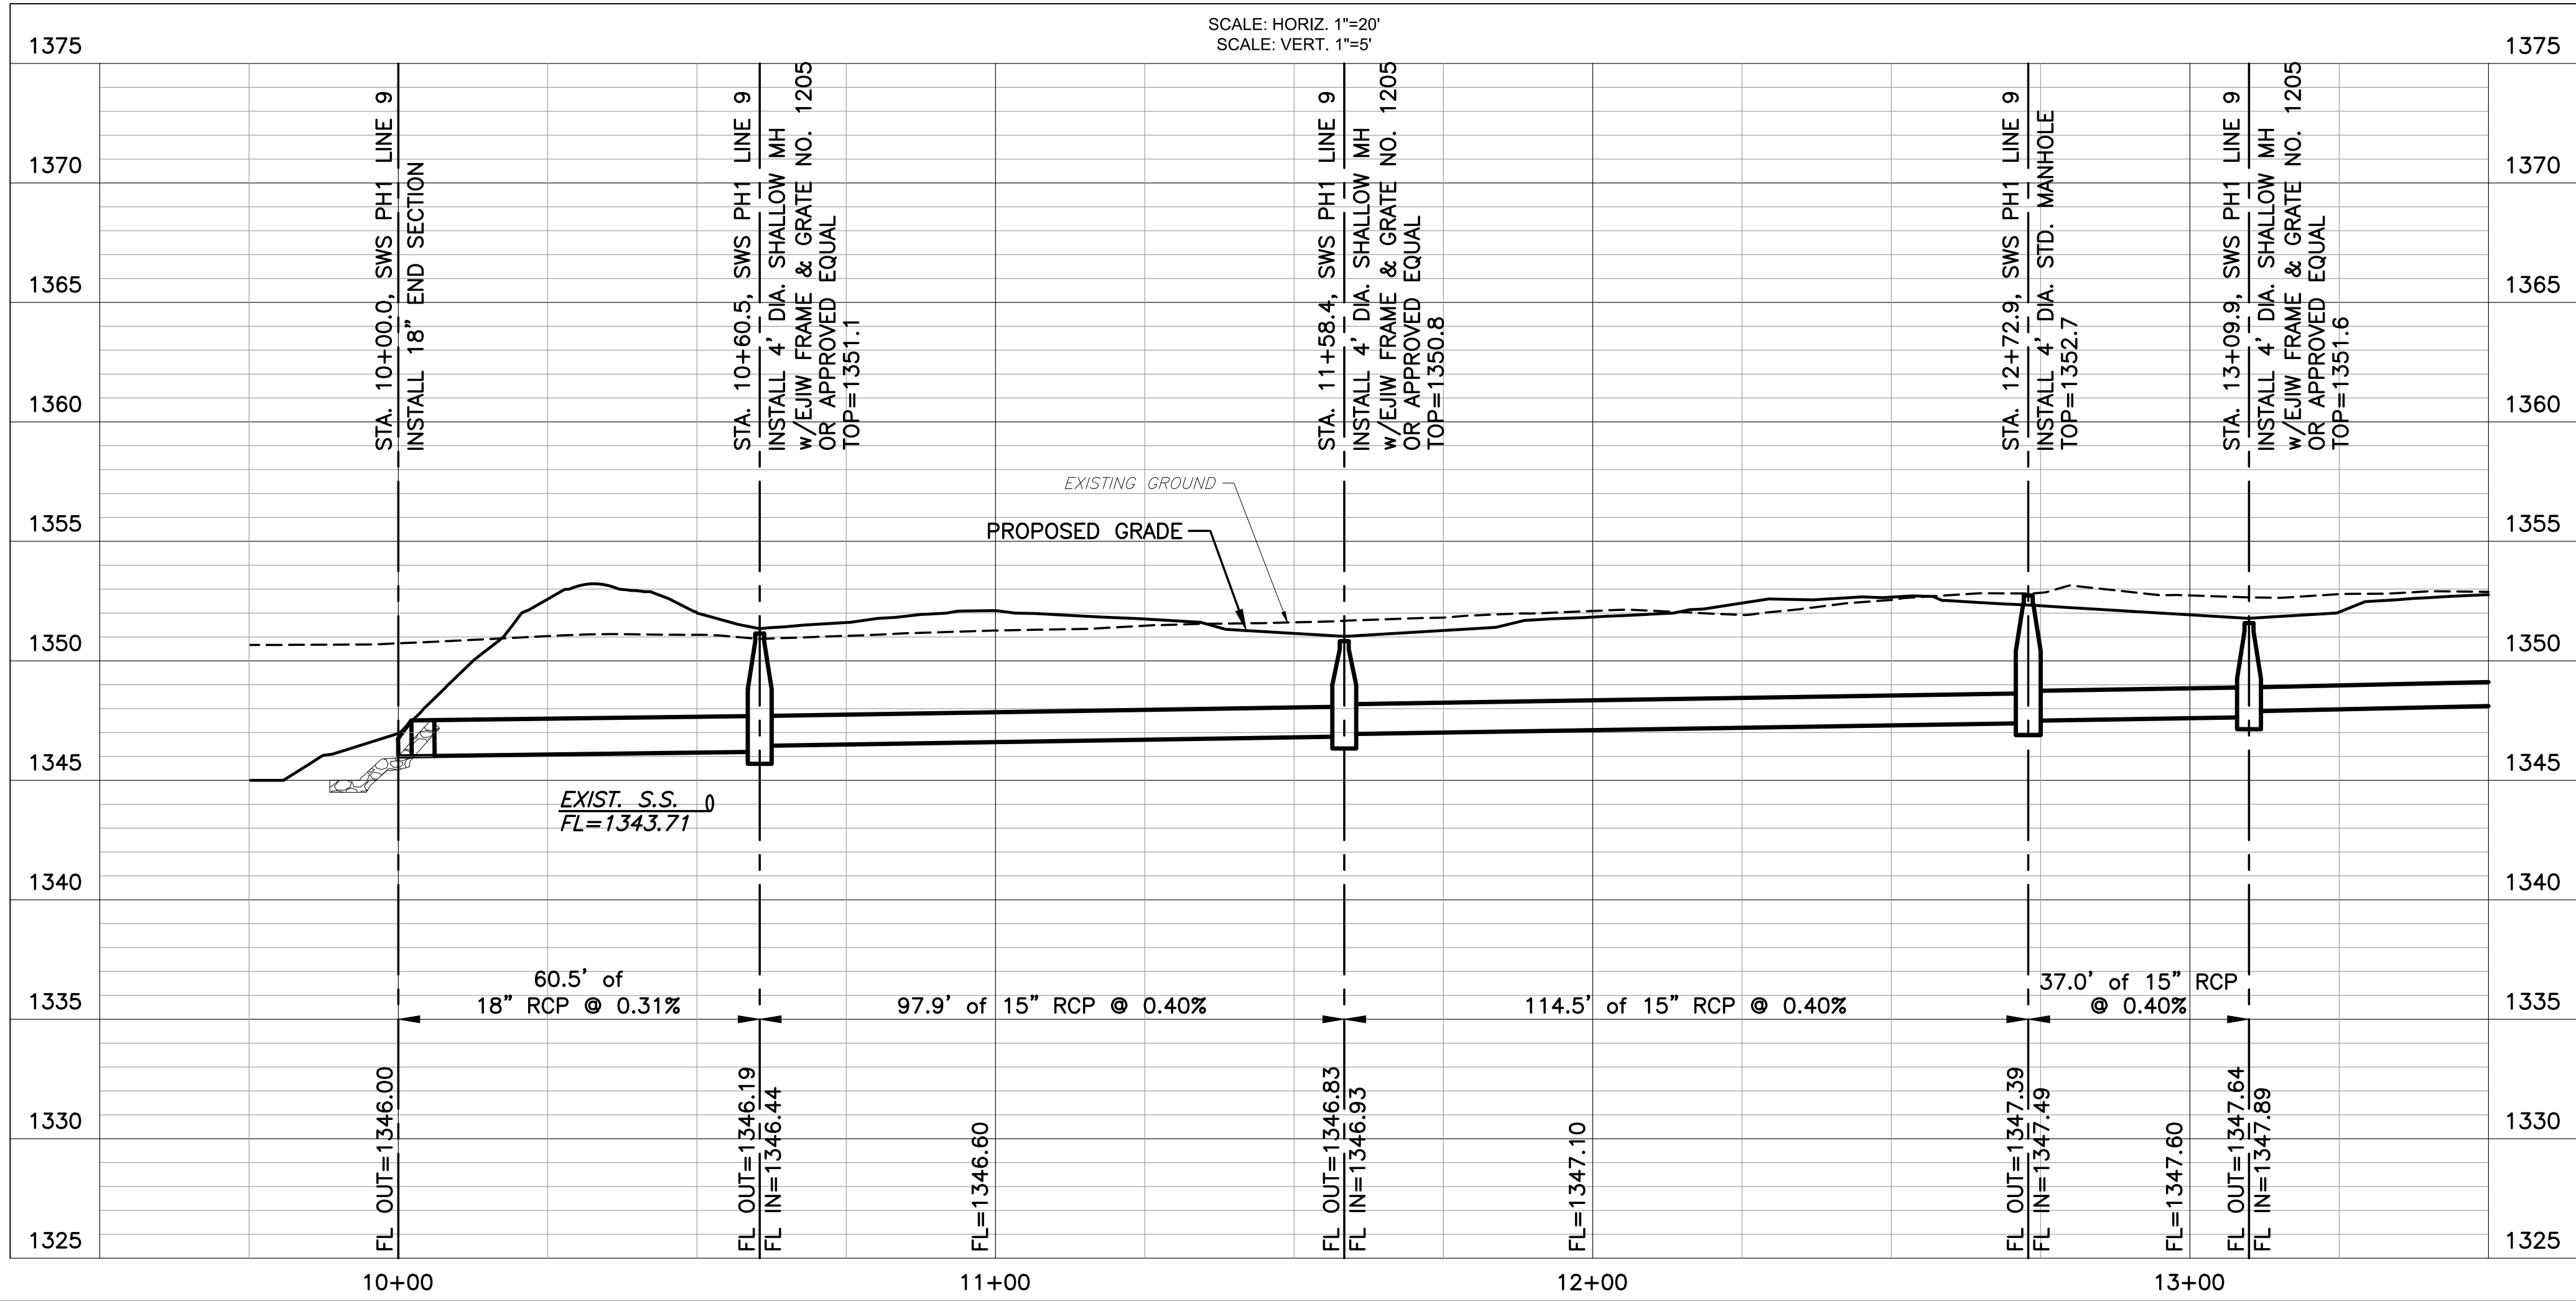


J:\PROJECTS\2025\20250110\2025_P\PERFECTION_JACOBS_135TH AND CENTRAL\00_220248 CAD\SH1505 CIVIL\SWS\SECOND ADDITION\PH1\220248_C-212-P01_2ND.DWG

©2025 MKEC ENGINEERING, INC. ALL RIGHTS RESERVED. WWW.MKEC.COM. THESE DRAWINGS AND THEIR CONTENTS, INCLUDING, BUT NOT LIMITED TO, ALL CONCEPTS, DESIGNS, & DETAILS ARE THE EXCLUSIVE PROPERTY OF MKEC ENGINEERING, INC. (MKEC), AND MAY NOT BE USED OR REPRODUCED IN ANY WAY WITHOUT THE EXPRESS CONSENT OF MKEC.

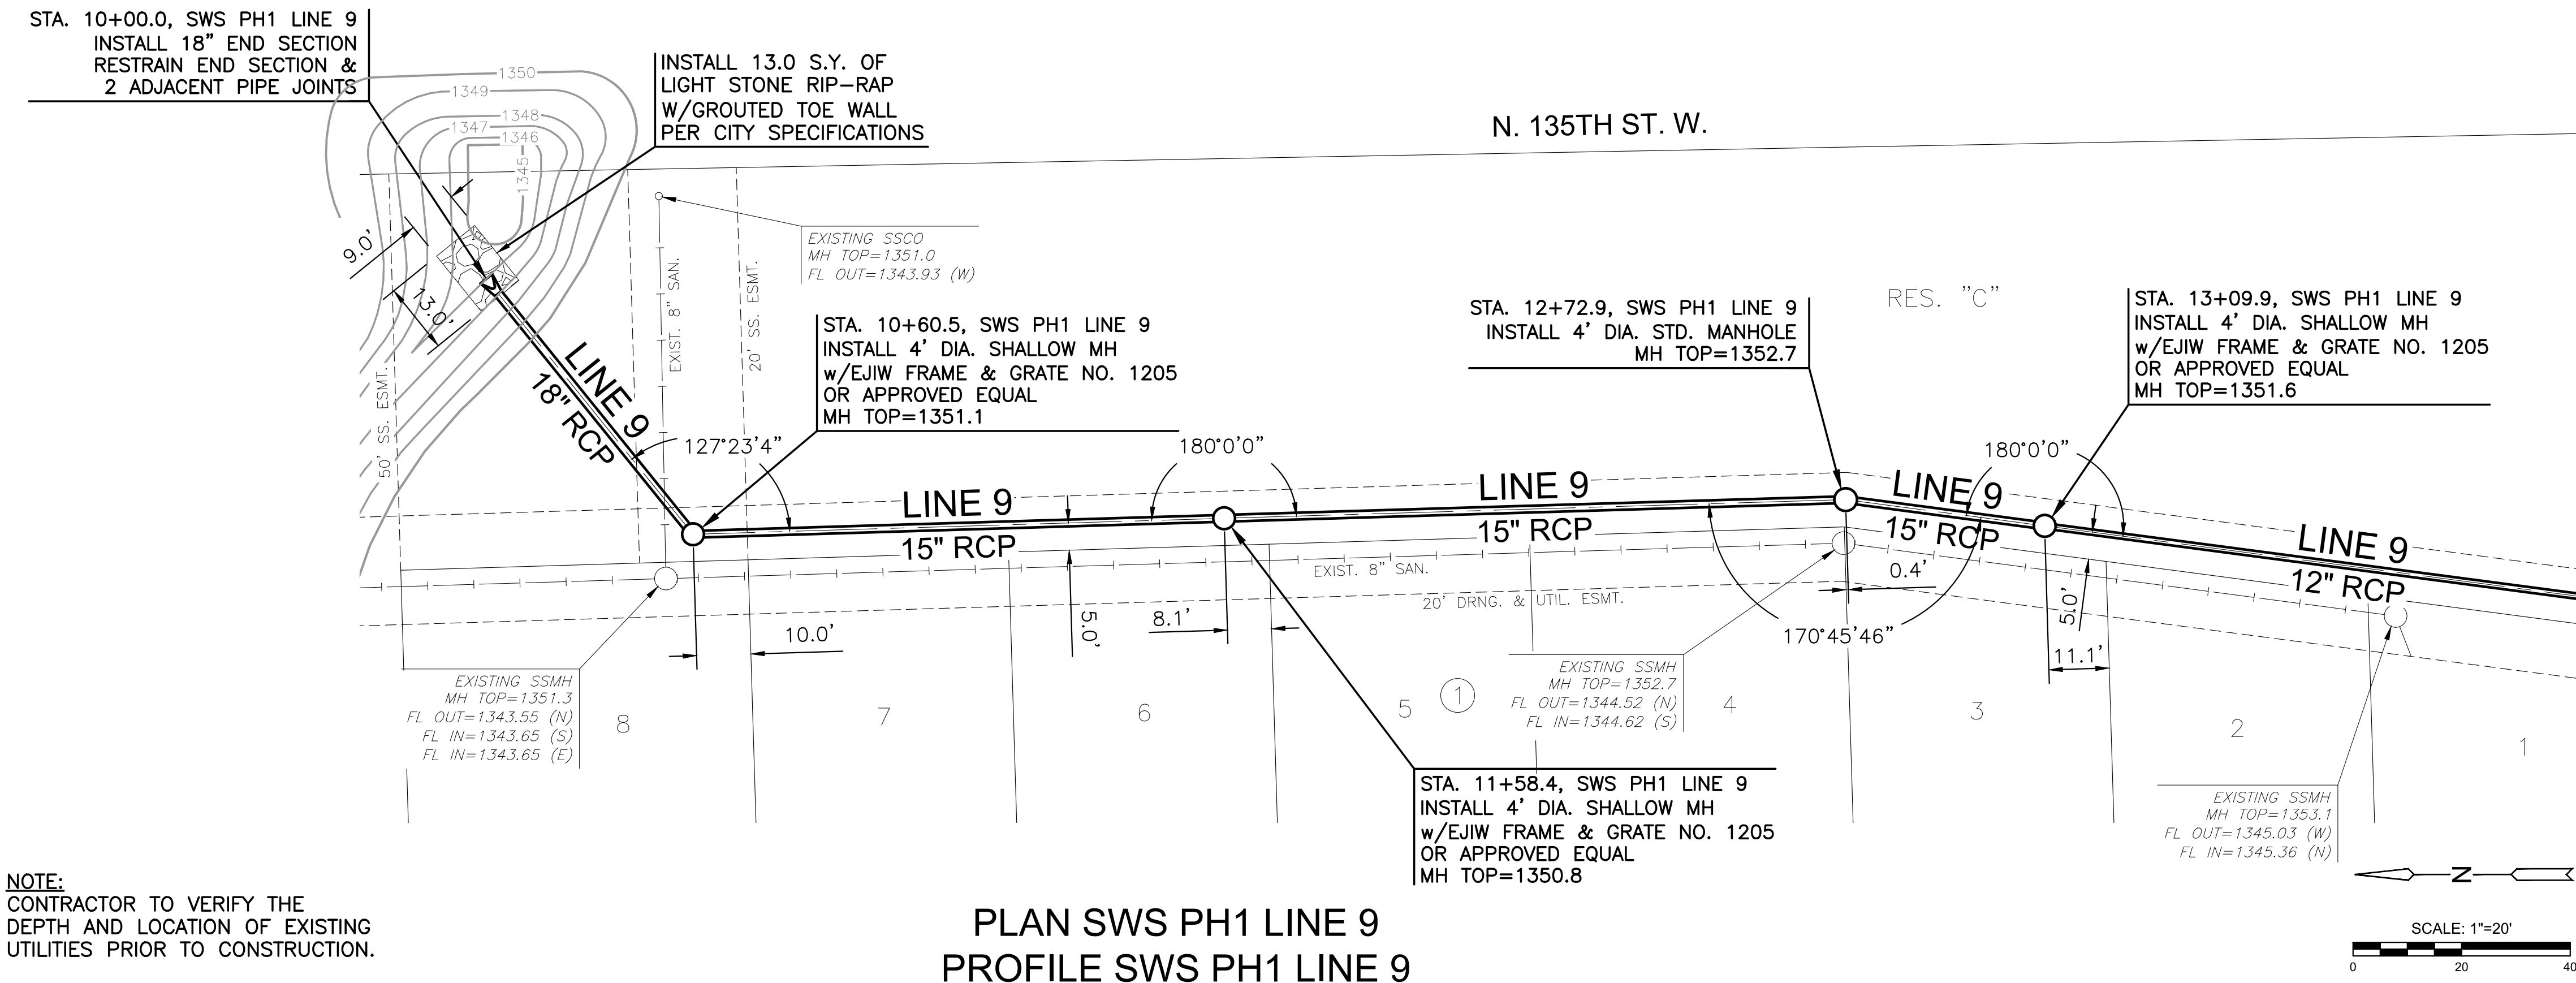

PHASE 1 - PAVING PLANS TO SERVE
COURTYARDS AT JACOBS FARM
SECOND ADDITION
WICHITA, KANSAS

SWS LINE 9		
PROJECT NO. 472-2025-086166		
SCALE VERT: 1"=5' HORIZ: 1"=20'		
DRAWN BWS	DESIGNED DFL	CHECKED SPE
0	ISSUED FOR CONSTRUCTION	06/19/2026
NO.	REVISION	DATE
SHEET NO. C-212-P01		
31 OF 108		