



COURTYARDS AT JACOBS FARM
SECOND ADDITION

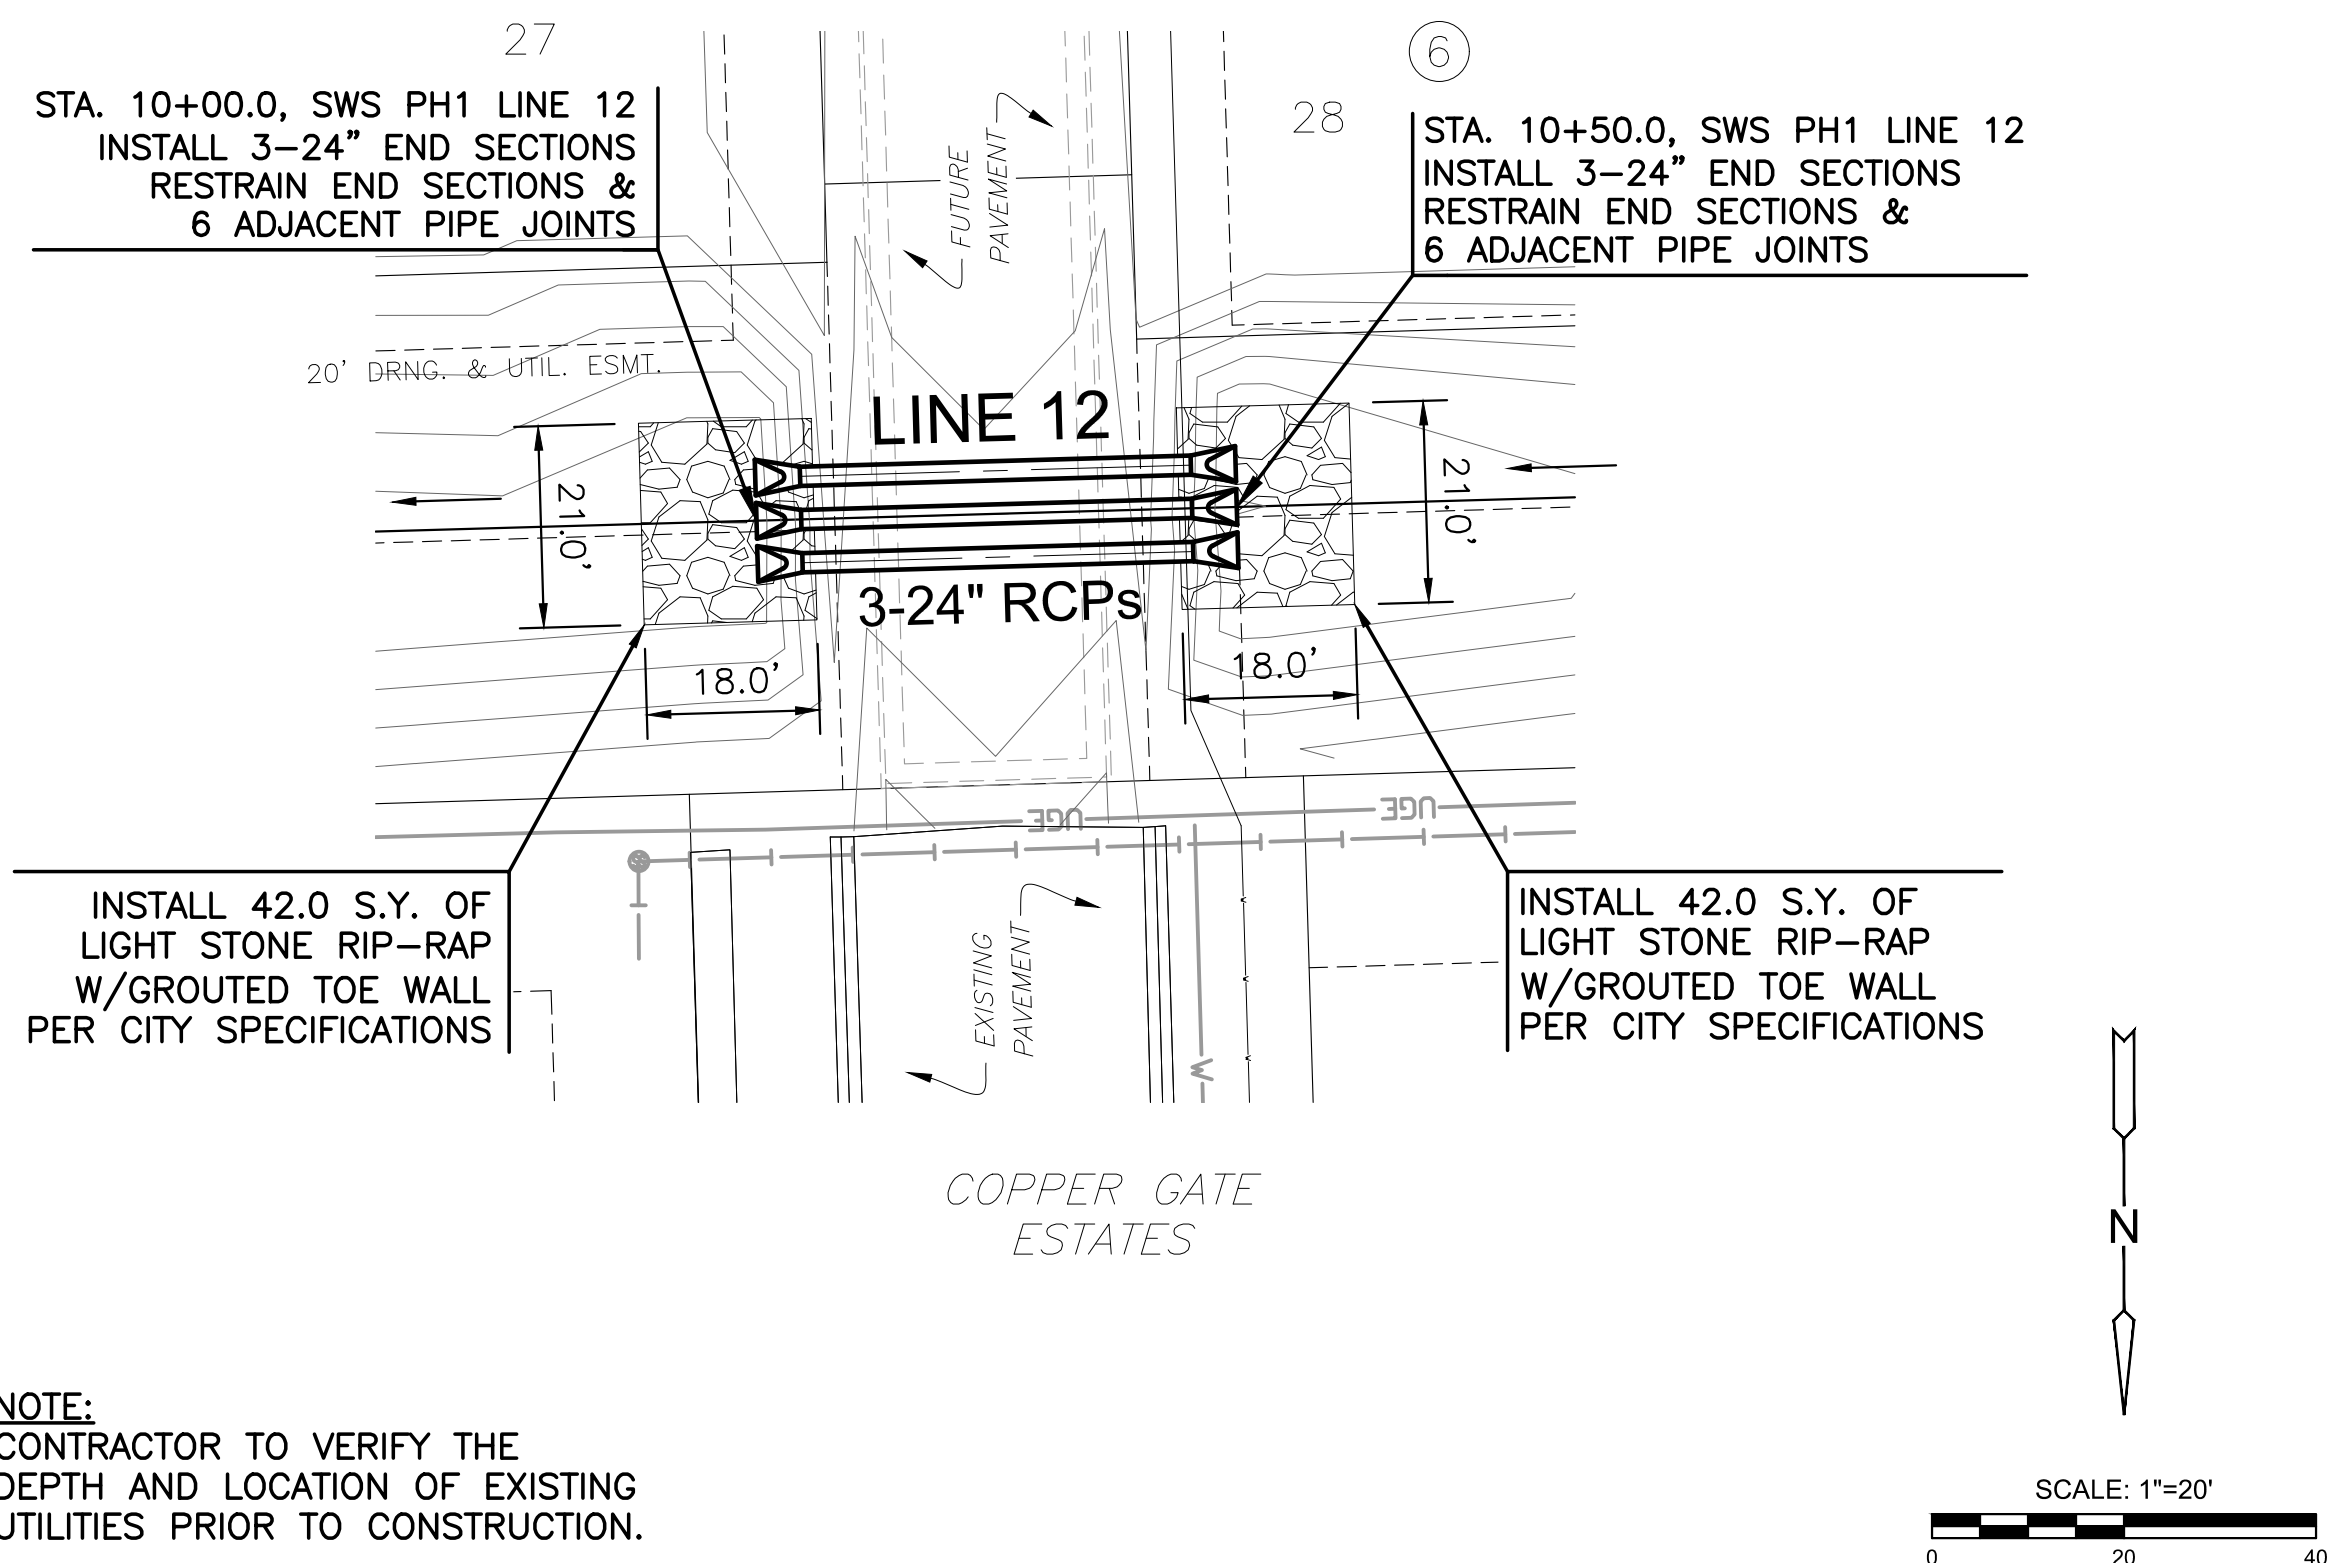

NOTE:
CONTRACTOR TO VERIFY THE
DEPTH AND LOCATION OF EXISTING
UTILITIES PRIOR TO CONSTRUCTION.


PLAN SWS PH1 LINE 12

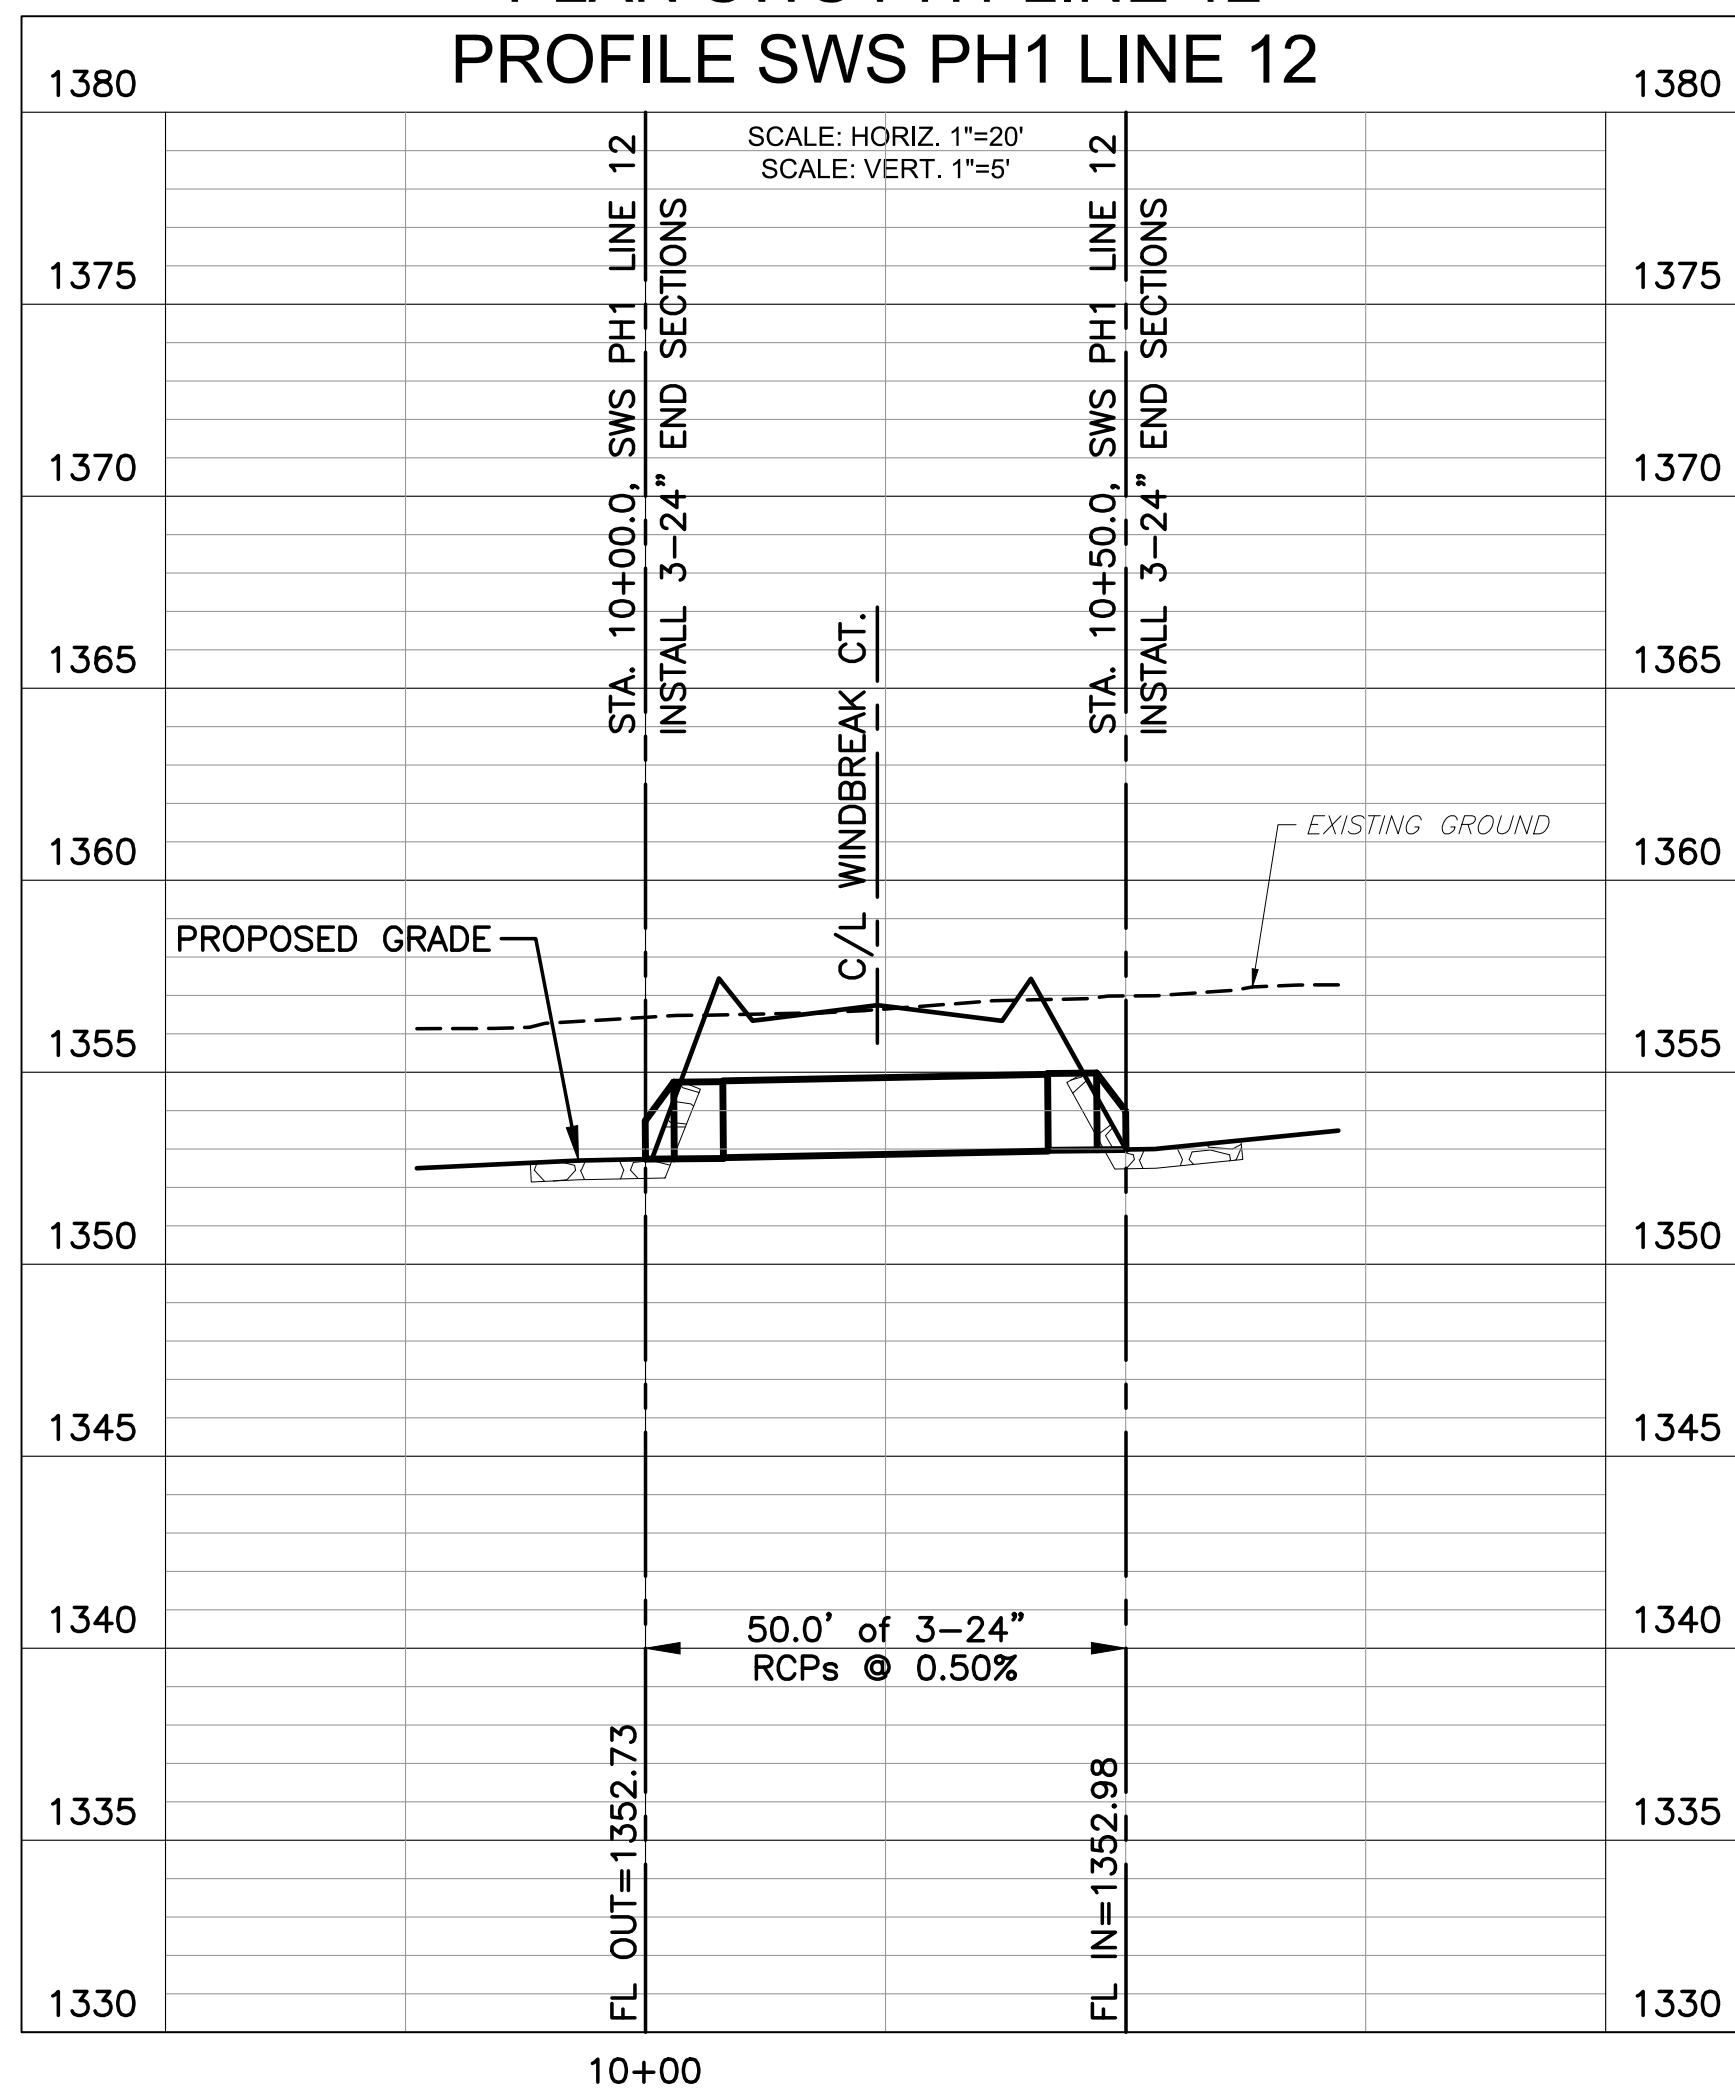

STA. 10+00.0, SWS PH1 LINE 13
INSTALL 12" END SECTION
RESTRAIN END SECTION &
2 ADJACENT PIPE JOINTS


COURTYARDS AT JACOBS FARM
SECOND ADDITION

STA. 10+83.4, SWS PH1 LINE 13
INSTALL 2'x2' SINGLE DROP INLET
INLET TOP=1350.0

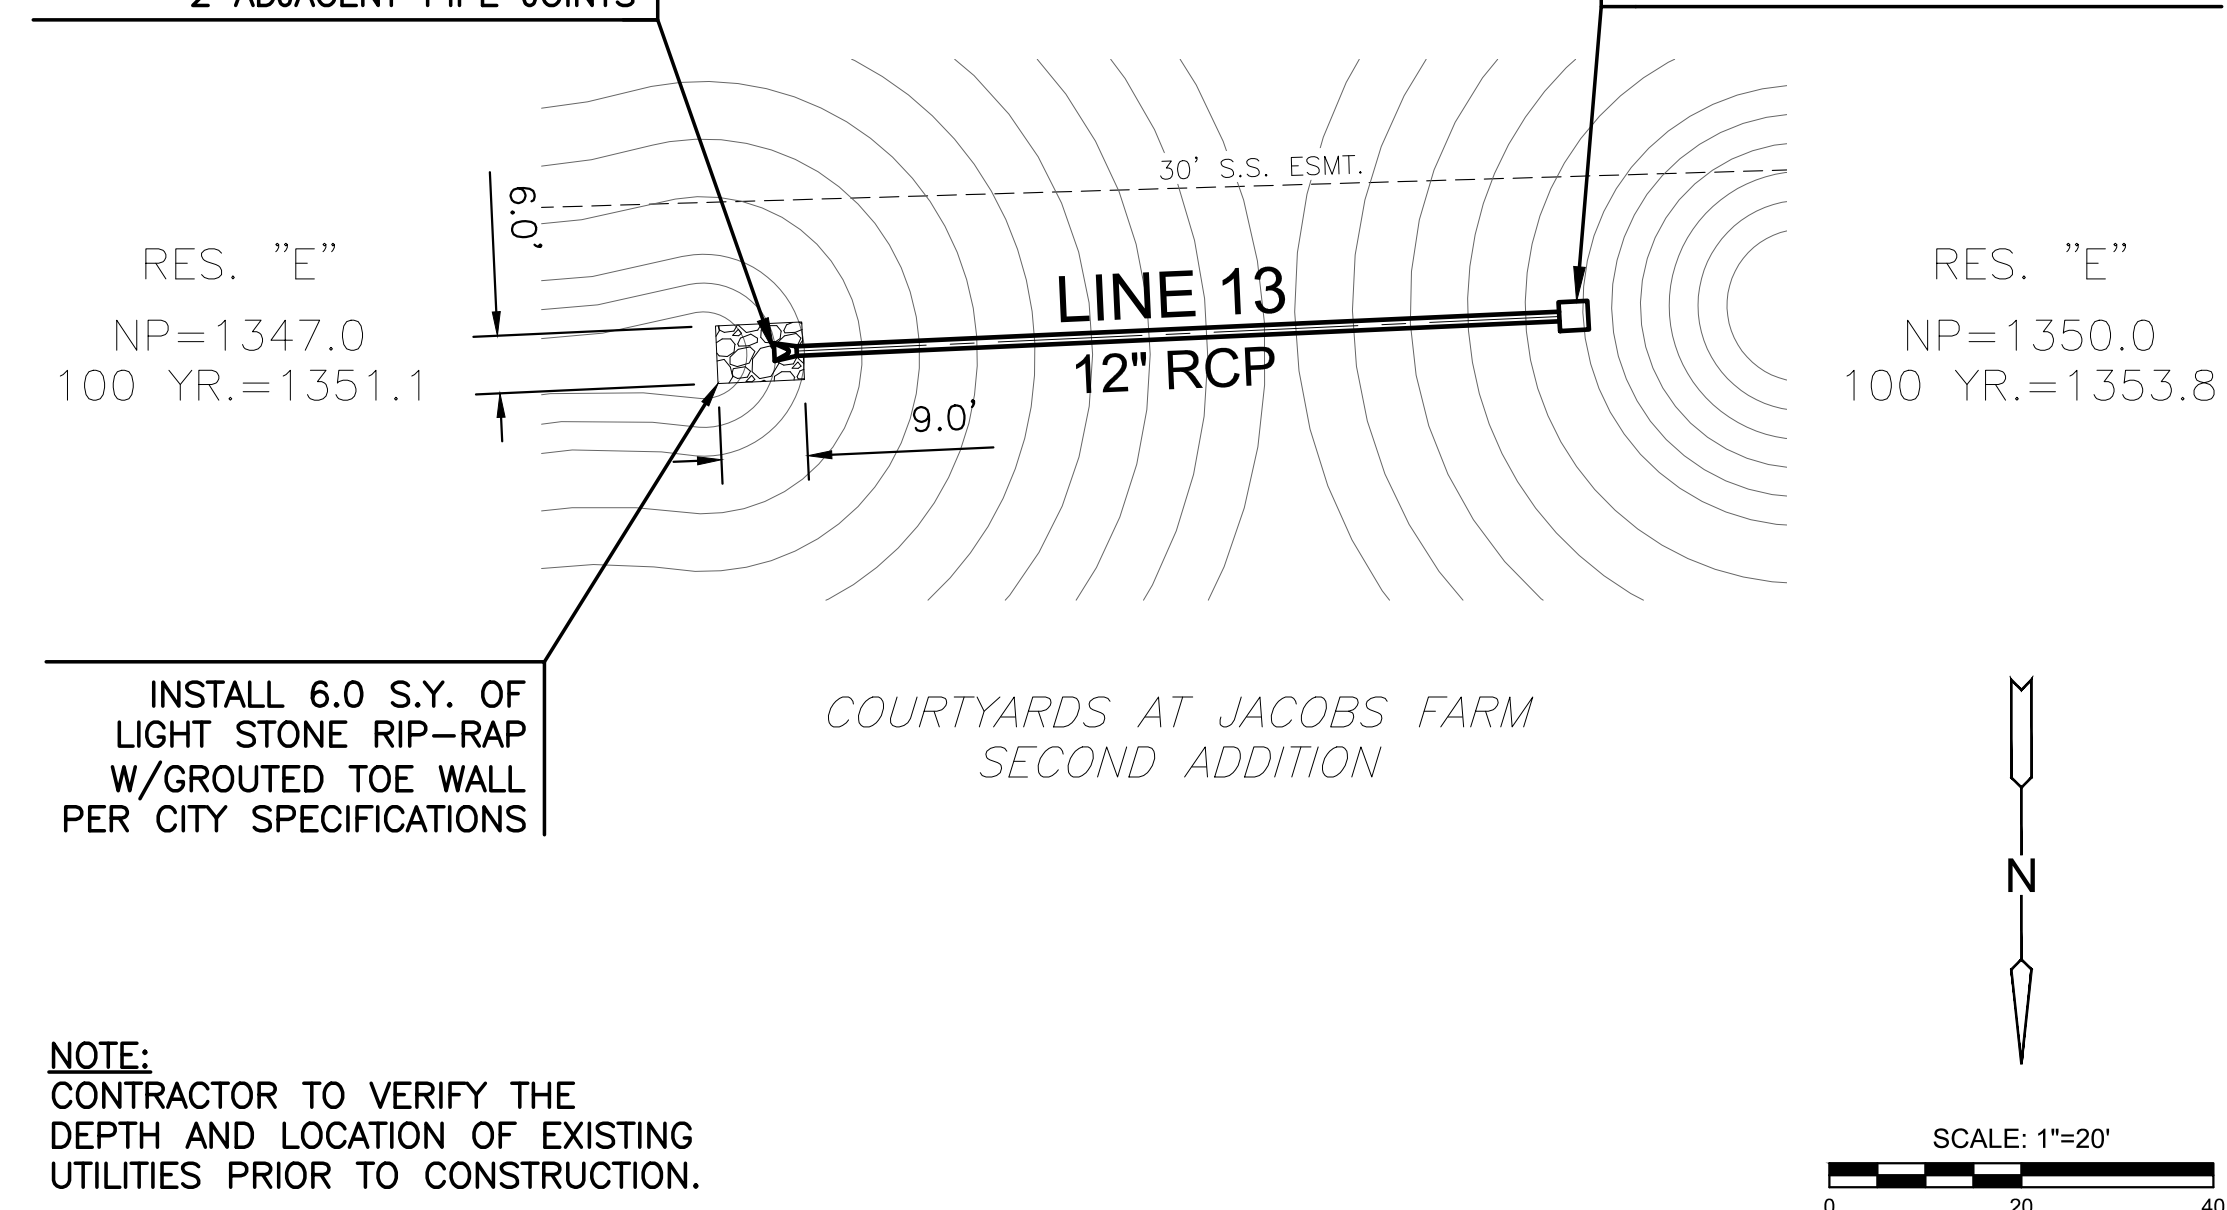

NOTE:
CONTRACTOR TO VERIFY THE
DEPTH AND LOCATION OF EXISTING
UTILITIES PRIOR TO CONSTRUCTION.

PLAN SWS PH1 LINE 13

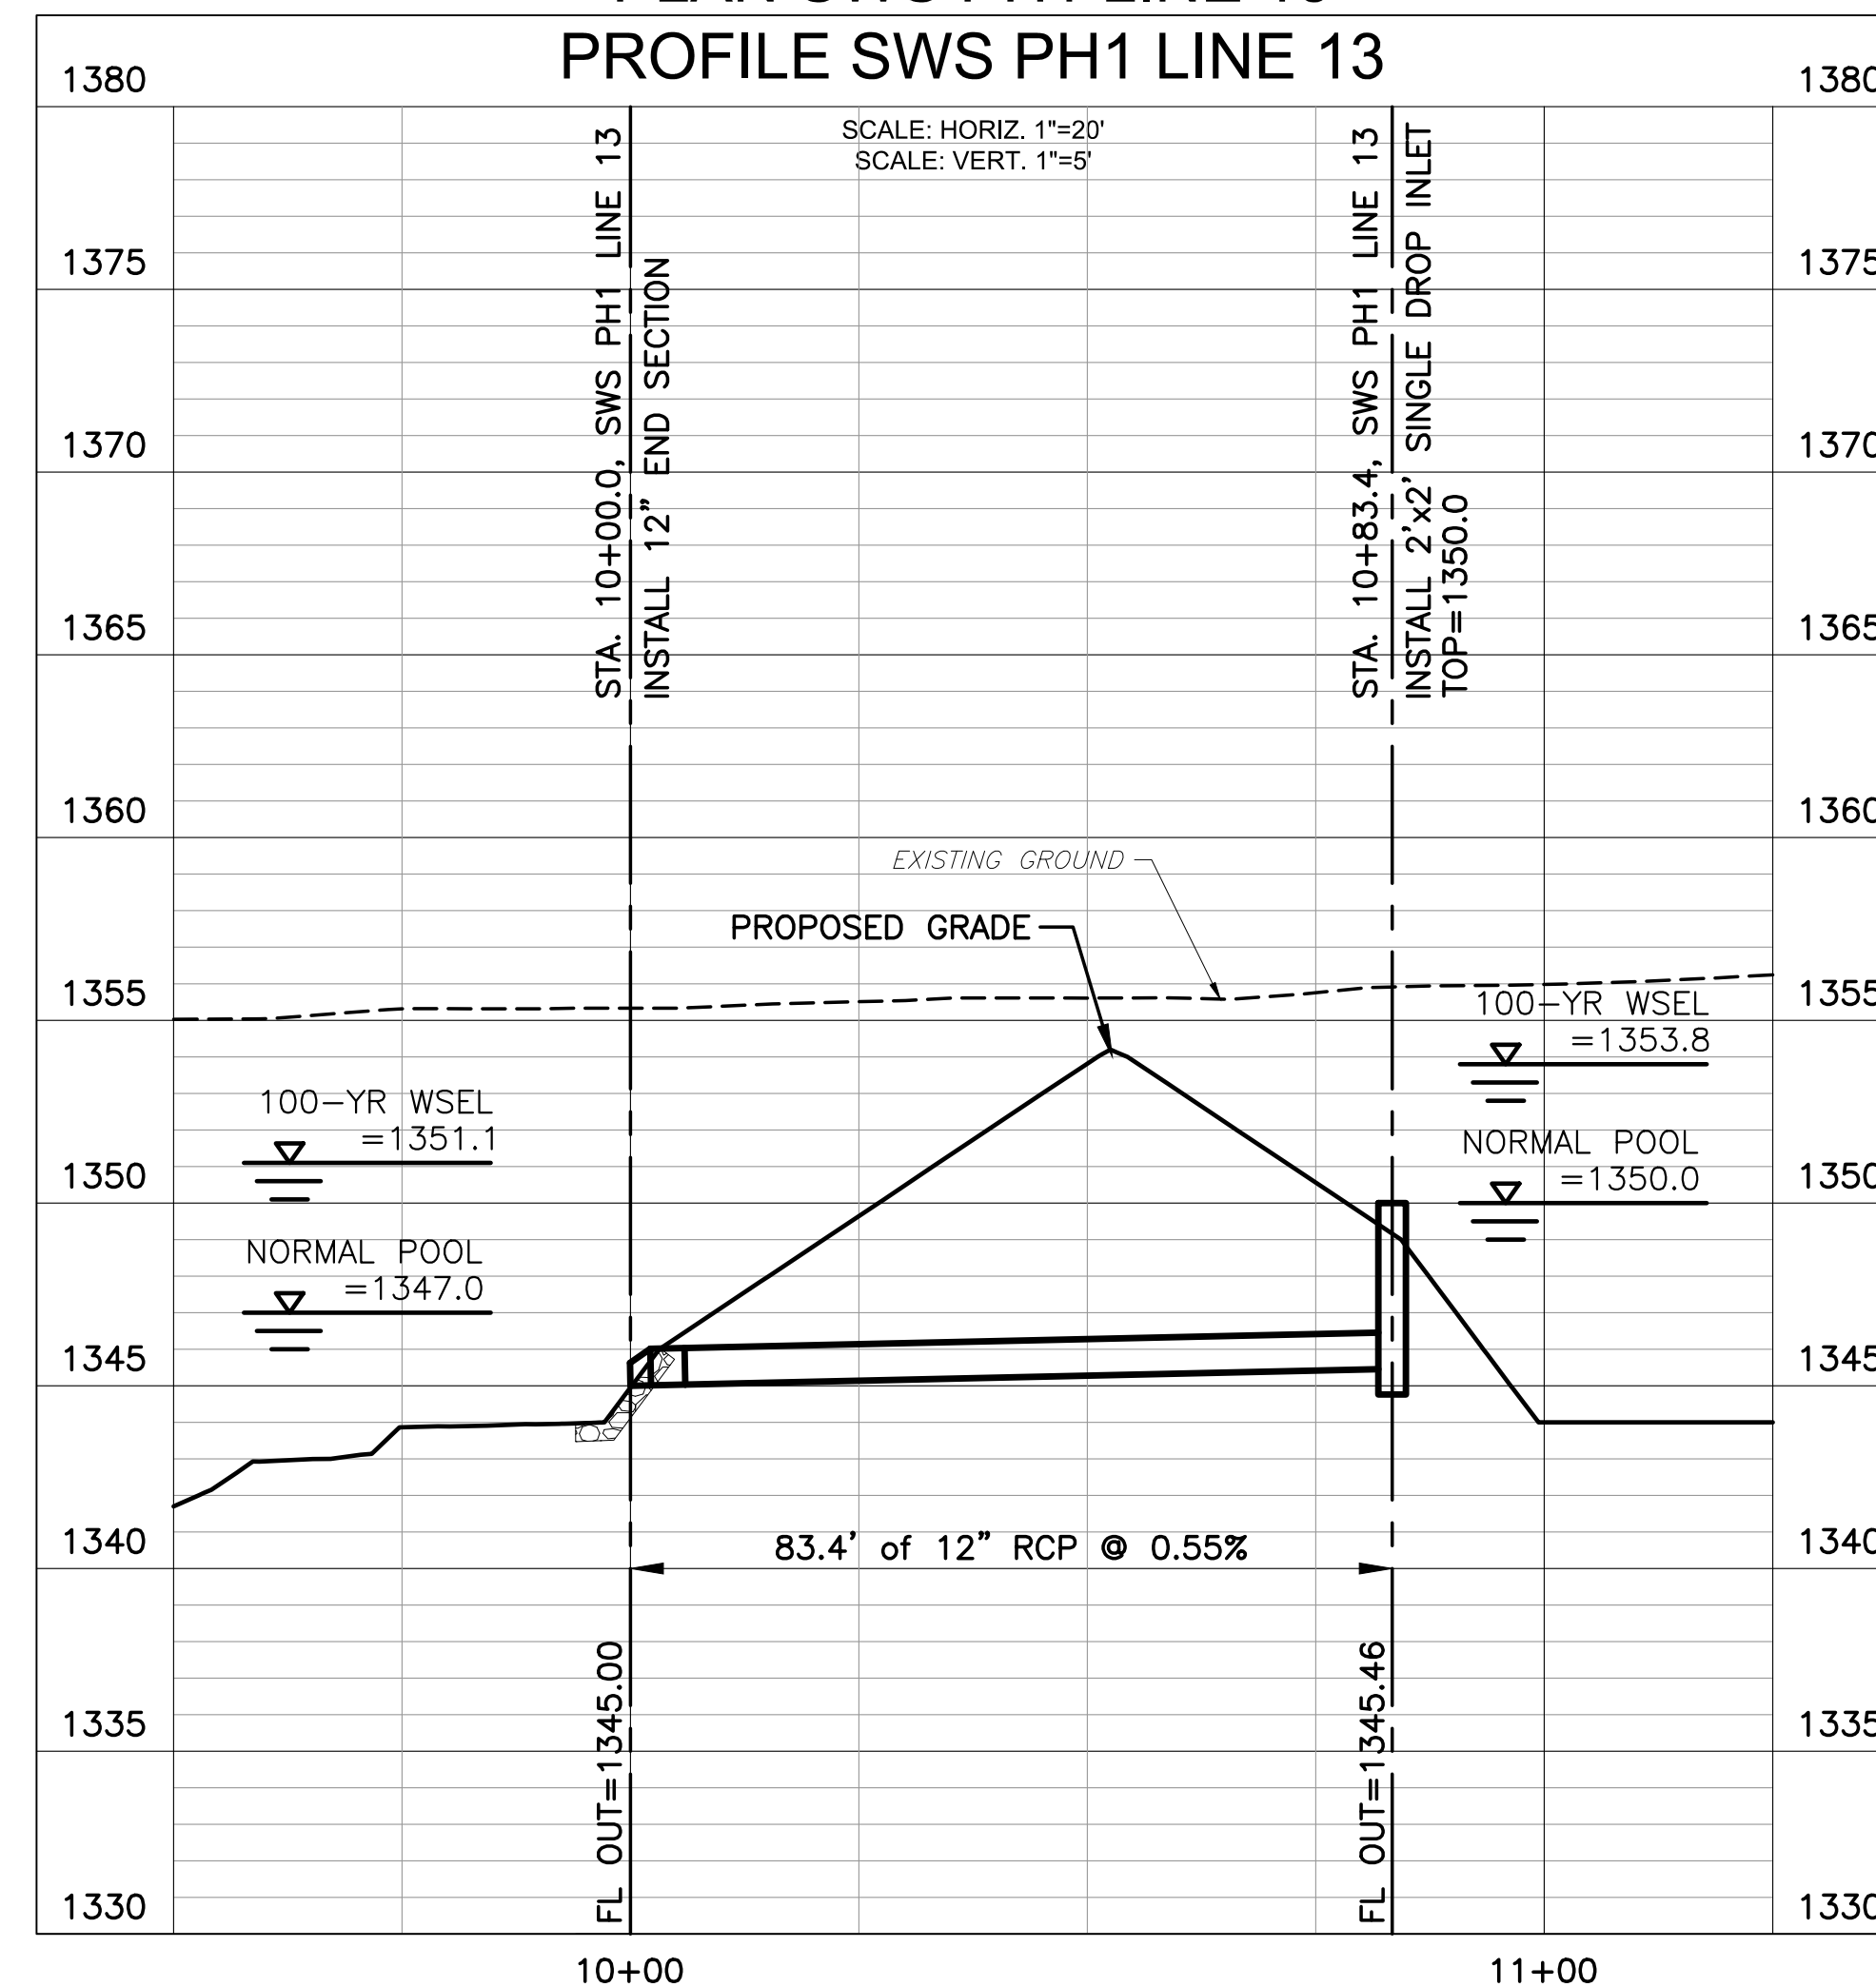

PHASE 1 - PAVING PLANS TO SERVE
COURTYARDS AT JACOBS FARM
SECOND ADDITION
WICHITA, KANSAS

SWS LINE 12

PROJECT NO.	472-2025-086166

SCALE VERT: 1"=5'
HORIZ: 1"=20'

DRAWN	DESIGNED	CHECKED
JWC	DFL	SPE

[illegible]

0	ISSUED FOR CONSTRUCTION	06/19/2021
NO.	REVISION	DATE

SHEET NO.
C-215-P01
34 OF 108