


J:\PROJECTS\2022\220110209_PERFECTION_JACOBS\15TH AND CENTRAL\00_CIVIL\PAVSECOND\PH-1\220209_C601-P01_2ND.DWG

©2026 IMEC ENGINEERING, INC. ALL RIGHTS RESERVED. WWW.IMEC.COM. THESE DRAWINGS AND THEIR CONTENTS, INCLUDING, BUT NOT LIMITED TO, ALL CONCEPTS, DESIGNS, & IDEAS ARE THE EXCLUSIVE PROPERTY OF IMEC ENGINEERING, INC. (IMEC), AND MAY NOT BE USED OR REPRODUCED IN ANY WAY WITHOUT THE EXPRESS CONSENT OF IMEC.

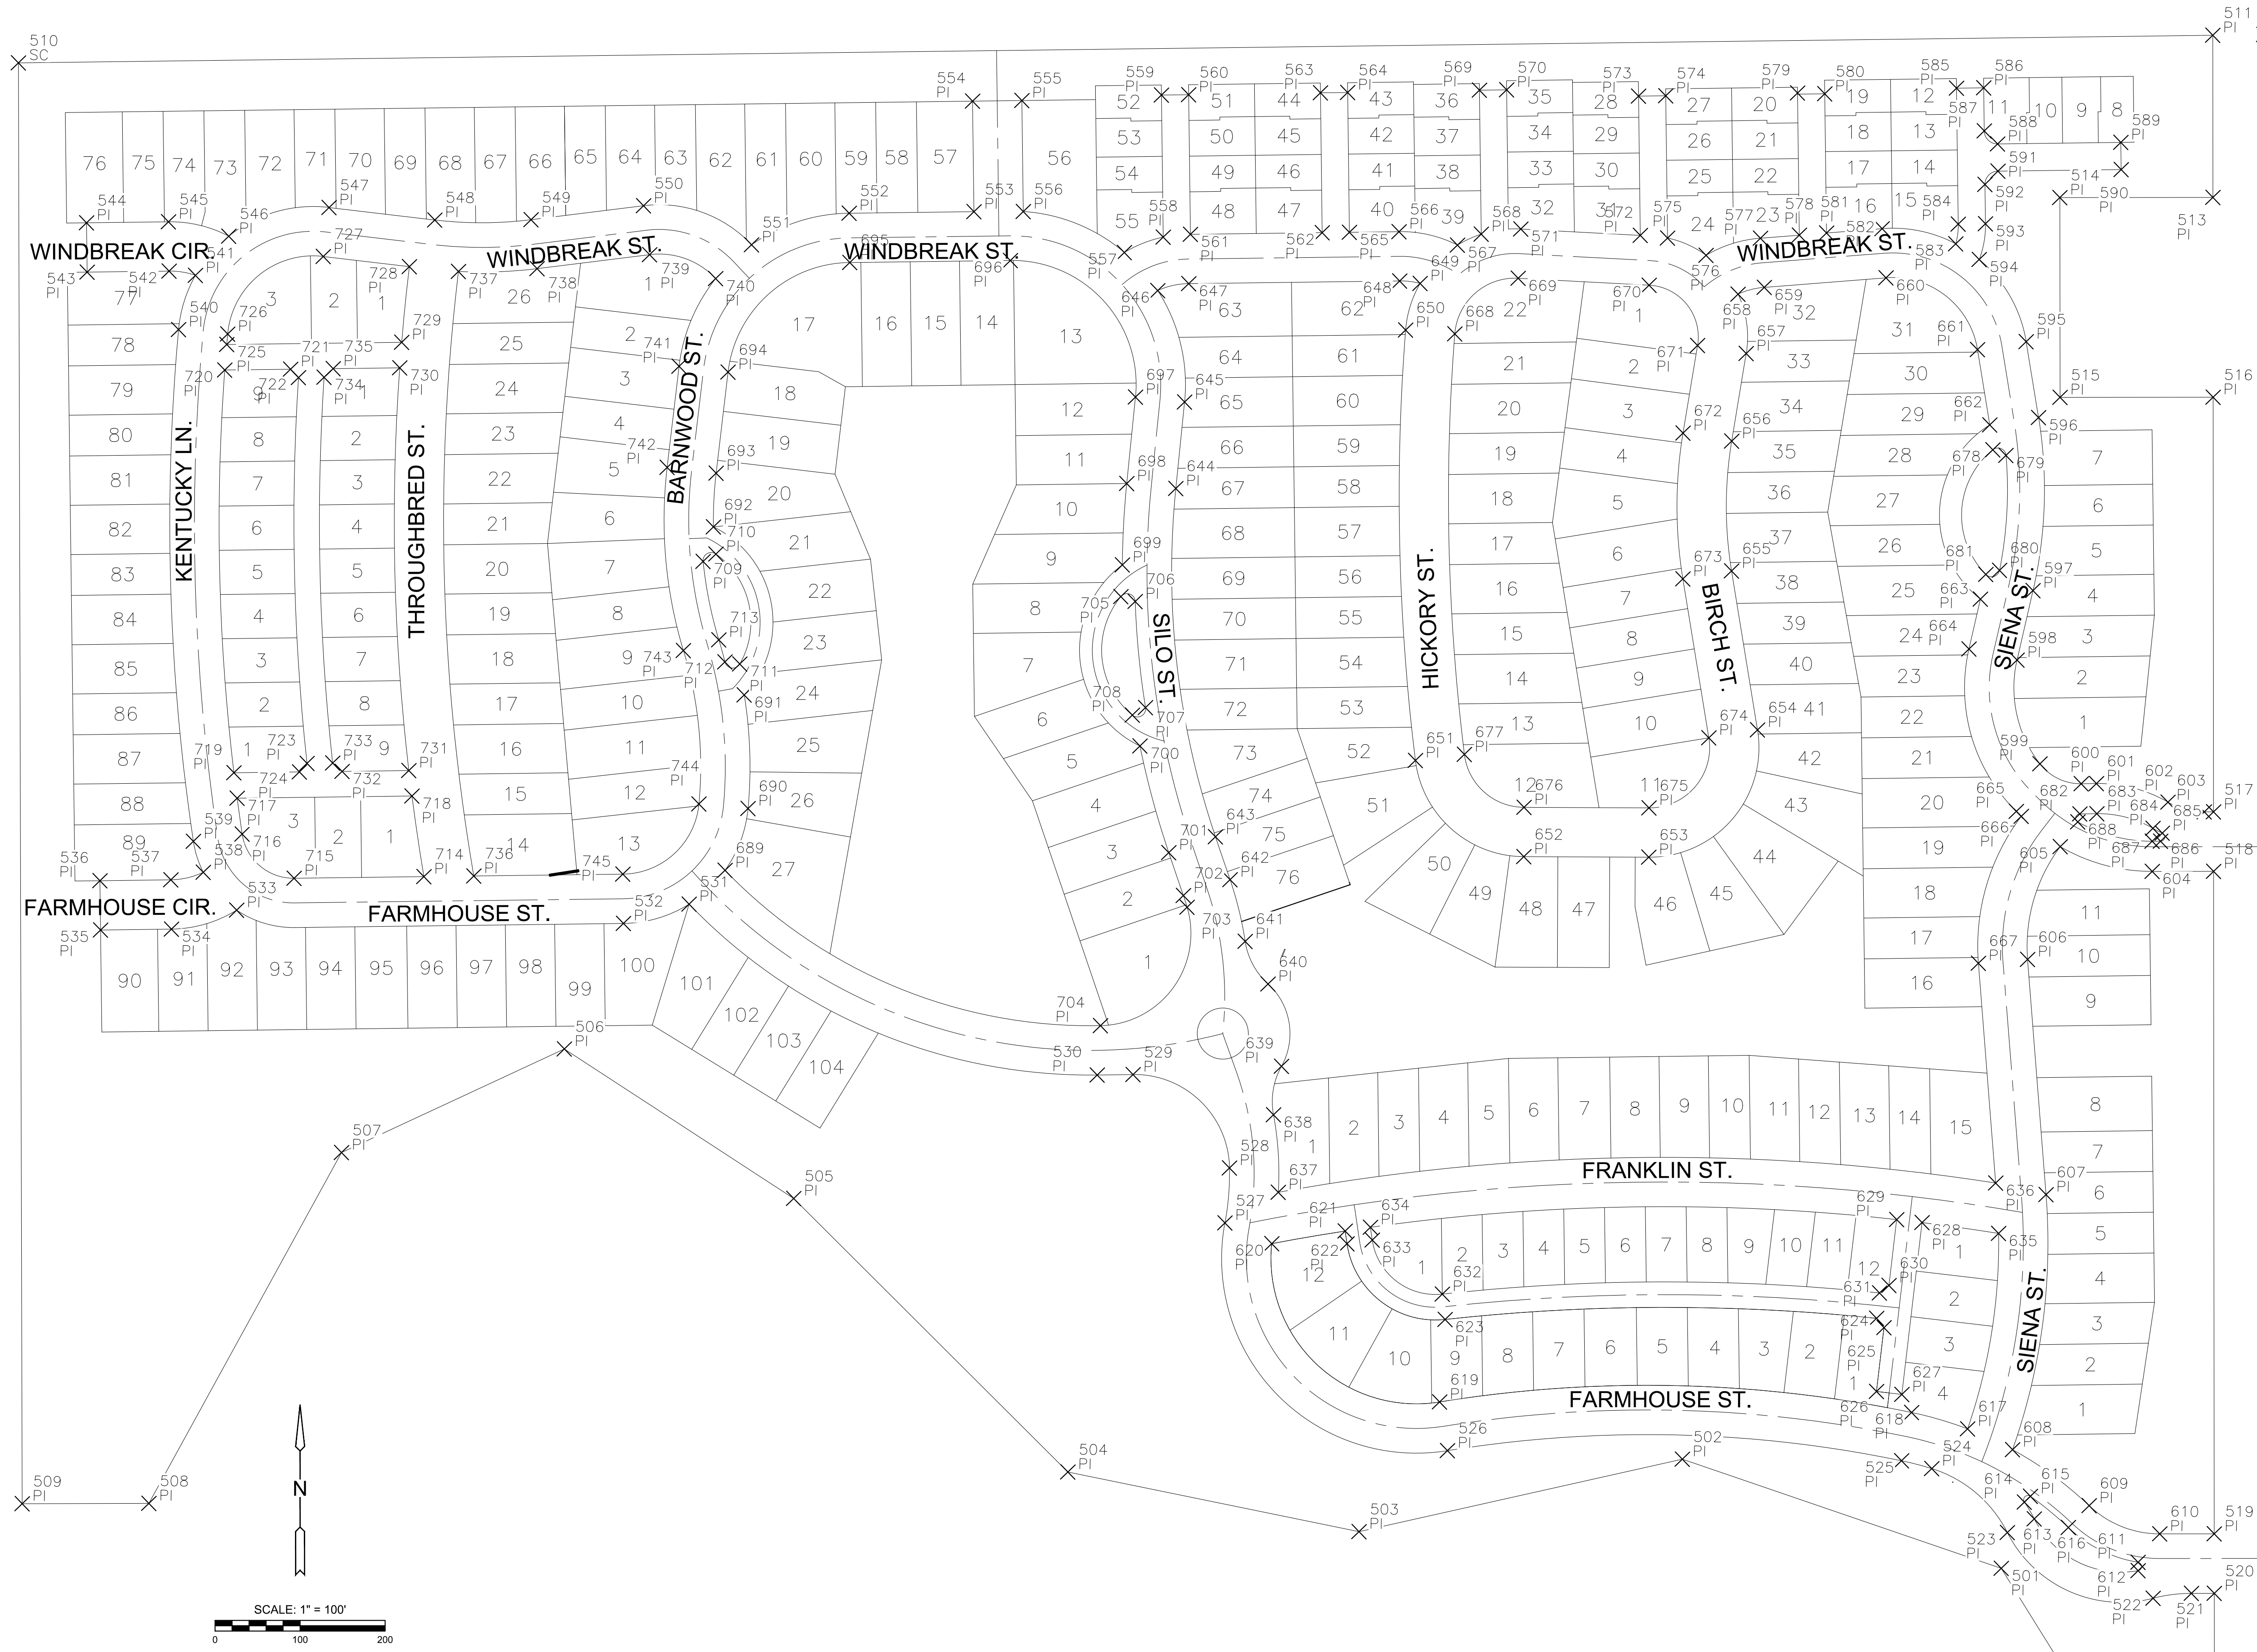

PHASE 1 - PAVING PLANS TO SERVE

COURTYARDS AT JACOBS FARM

SECOND ADDITION

WICHITA, KANSAS

COORDINATE MAP
PLAT

PROJECT NO.
472-2025-086166

SCALE
1"=100'

DRAWN	DESIGNED	CHECKED
HHK	DFL	SPE

0	ISSUED FOR CONSTRUCTION	06/19/2026
NO.	REVISION	DATE

SHEET NO.
C-601-P01
48 OF 108