
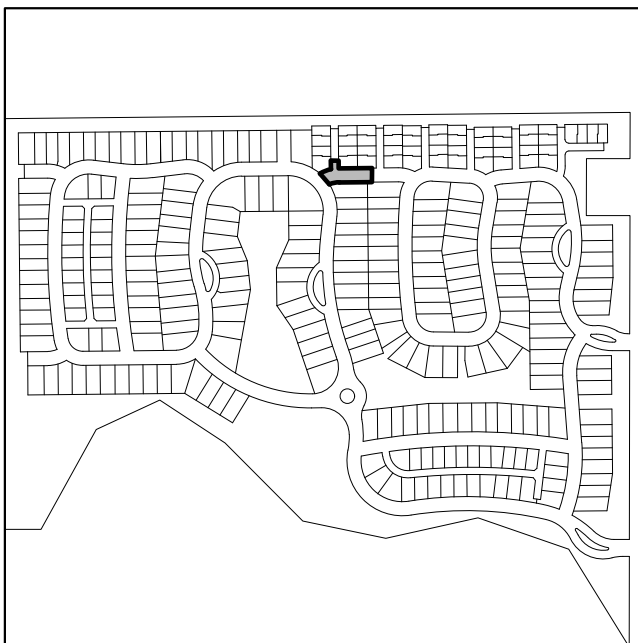


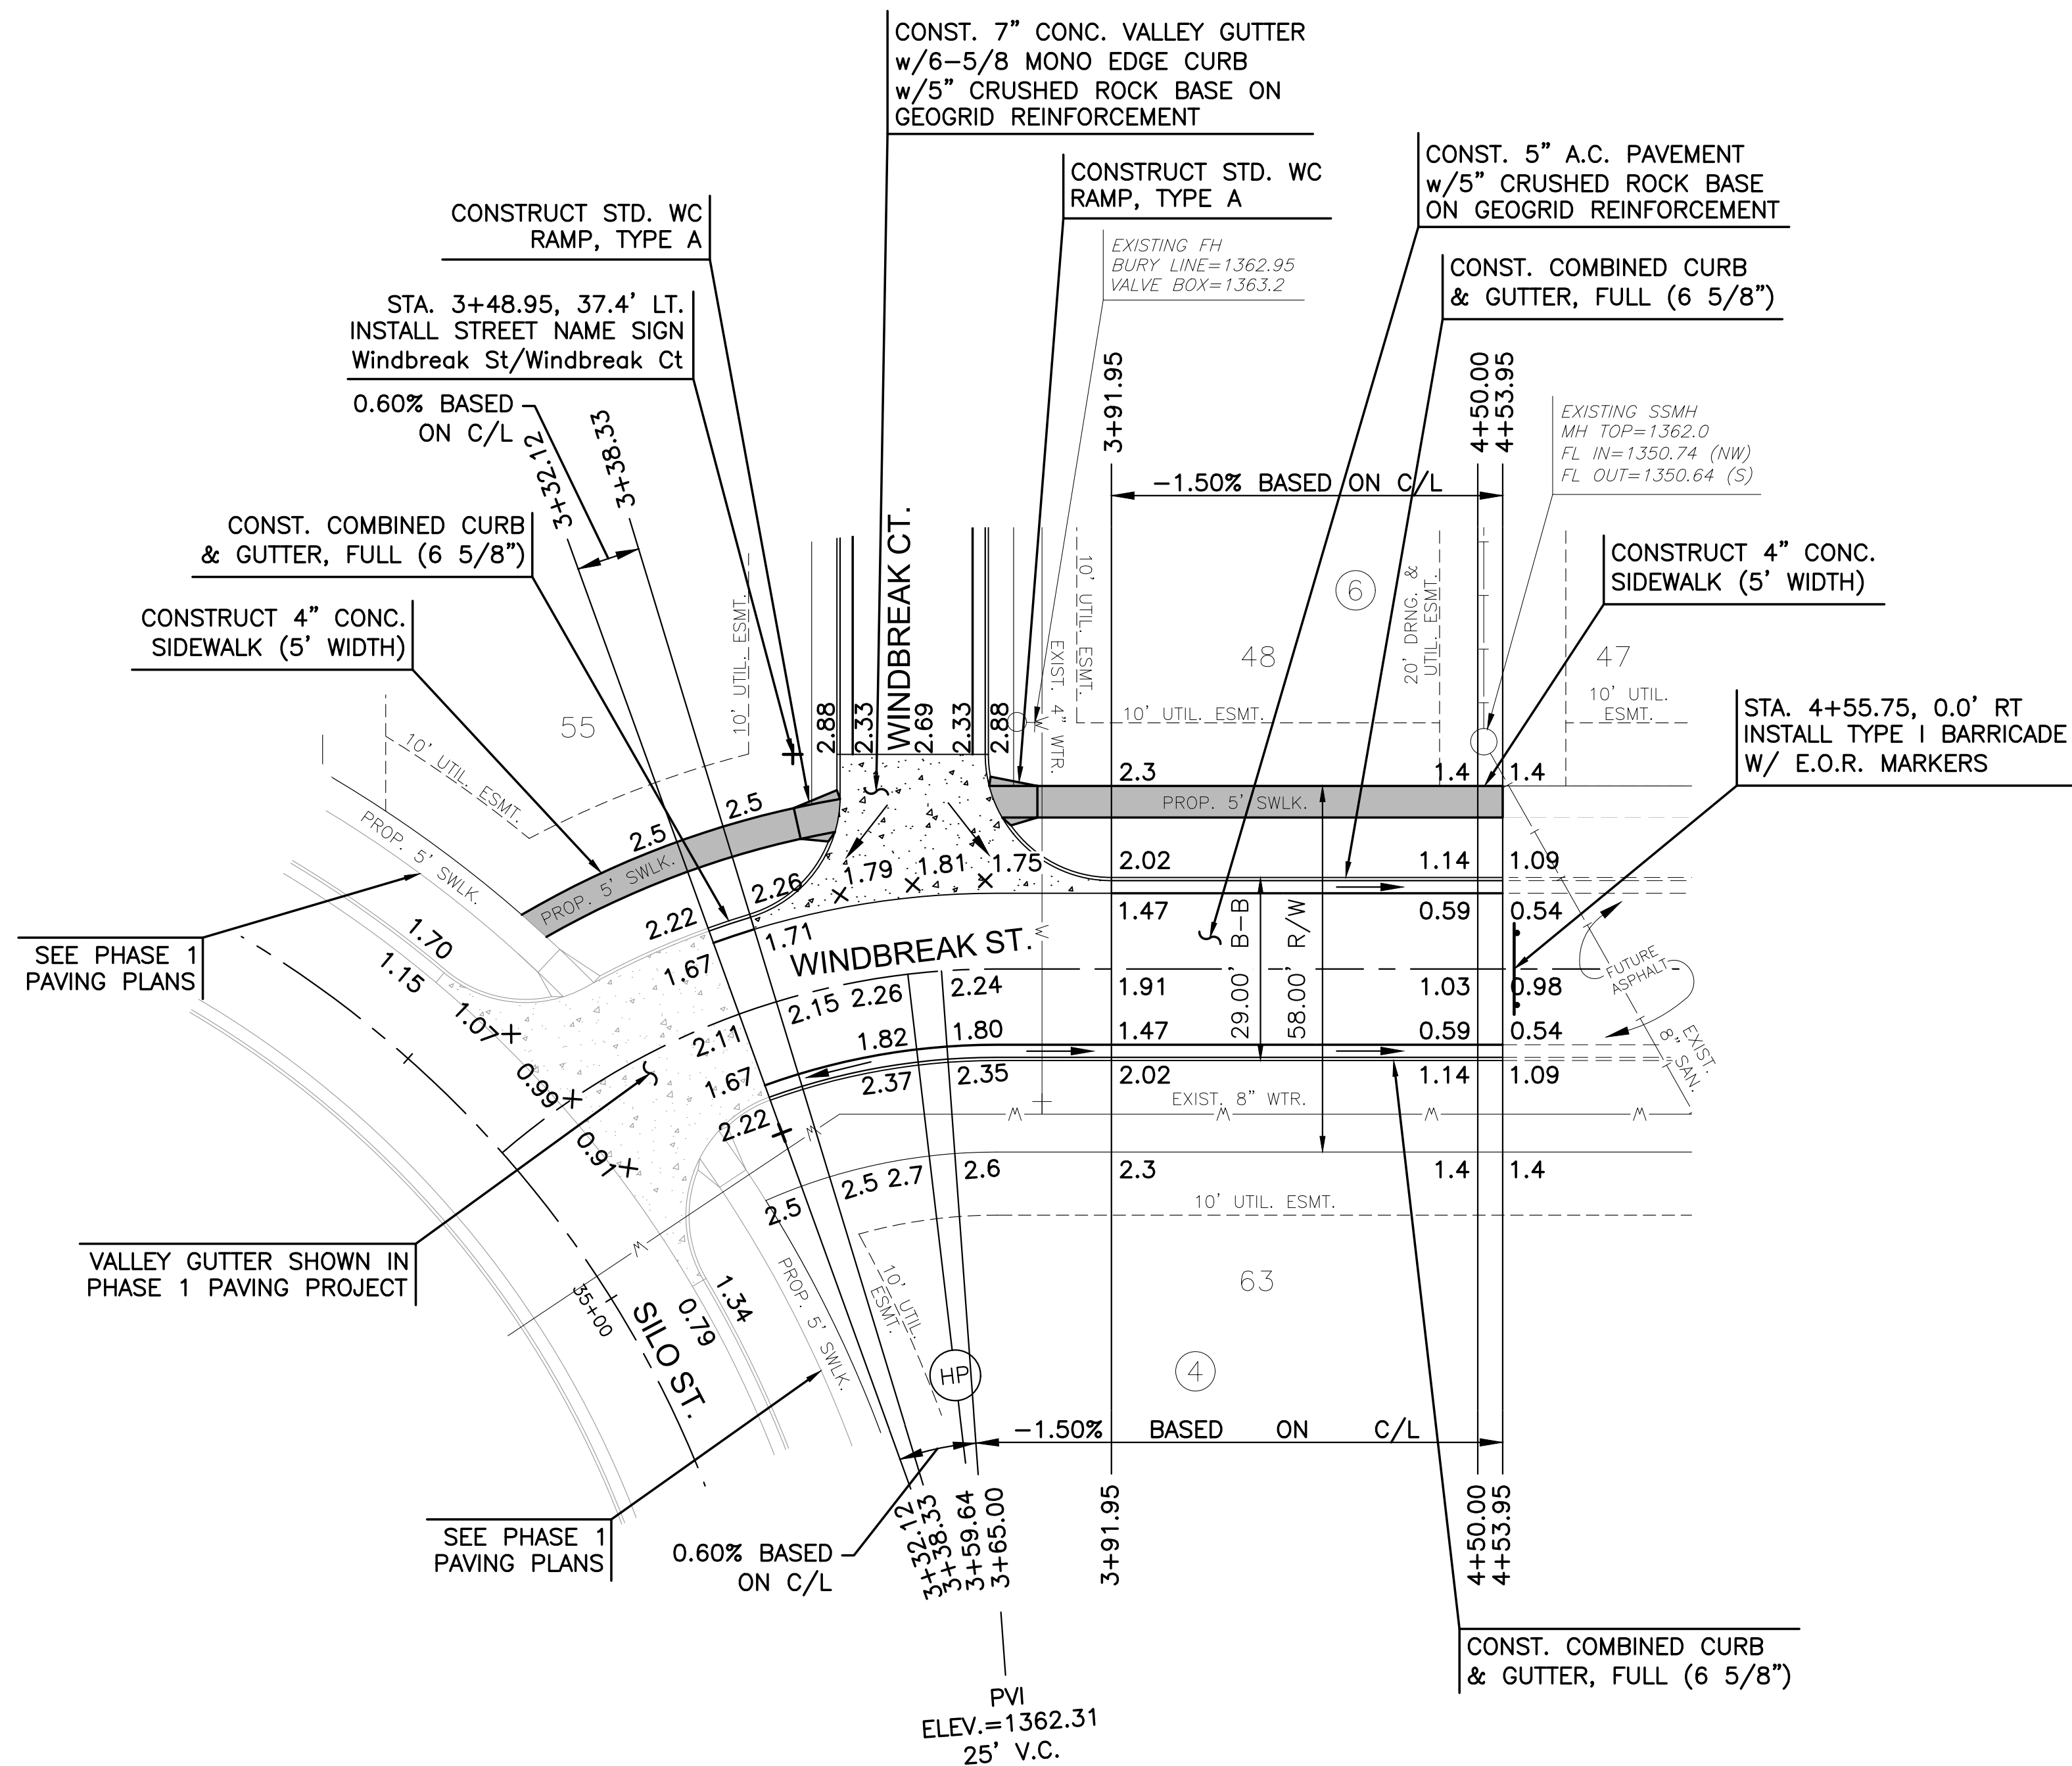

KEY MAP

LEGEND

+ STREET SIGN & SIGN LOCATION
 (SEE SIGN ASSEMBLY TABLE
 FOR TYPE & STATION OF SIGN)

NOTE:
 TOP OF CURB ELEVATIONS SHOWN
 ARE FOR FULL CURB. CONSTRUCT
 CURB AND GUTTER AS NOTED.

©2026 MKEC ENGINEERING, INC. ALL RIGHTS RESERVED. WWW.MKEC.COM. THESE DRAWINGS AND THEIR CONTENTS, INCLUDING, BUT NOT LIMITED TO, ALL CONCEPTS, DESIGNS, & IDEAS ARE THE EXCLUSIVE PROPERTY OF MKEC ENGINEERING, INC. (MKEC), AND MAY NOT BE USED OR REPRODUCED IN ANY WAY WITHOUT THE EXPRESS CONSENT OF MKEC.



PHASE 6 - PAVING PLANS TO SERVE
COURTYARDS AT JACOBS FARM
SECOND ADDITION
 WICHITA, KANSAS

WINDBREAK ST.

PROJECT NO.		
472-2025-086171		
SCALE		
1"=20'		
DRAWN	DESIGNED	CHECKED
BWS	DFL	SPE

NO.	REVISION	DATE
0	ISSUED FOR CONSTRUCTION	06/19/2026

SHEET NO.
C-101-P06
 02 OF 22