
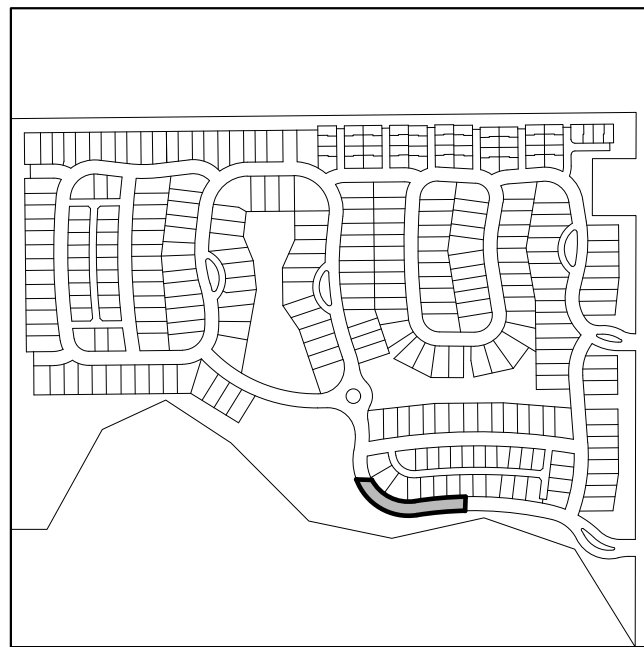


J:\PROJECTS\2022\220110206_PERFECTION_JACOBS\15TH AND CENTRAL\00_220206 CAD\SH1505 CIVIL\PAVSECOND\COLL220206_C-103-COL.DWG
PLOTTED: Monday, June 22, 2026 @ 10:58PM
©2026 MKEC ENGINEERING, INC. ALL RIGHTS RESERVED. WWW.MKEC.COM. THESE DRAWINGS AND THEIR CONTENTS, INCLUDING, BUT NOT LIMITED TO, ALL CONCEPTS, DESIGNS, & IDEAS ARE THE EXCLUSIVE PROPERTY OF MKEC ENGINEERING, INC. (MKEC), AND MAY NOT BE USED OR REPRODUCED IN ANY WAY WITHOUT THE EXPRESS CONSENT OF MKEC.

SUBDIVISION BENCH MARKS			
NO.	STREET AND STATION	FROM CL	DESCRIPTION
1	FARMHOUSE ST., STA. 18+26.90	14.5' RT	TOP OF CURB AT FIRE HYDRANT
			ELEVATIONS

NOTE: CONTRACTOR SHALL INSTALL SUBDIVISION BENCH MARKS ("FLAT SURVEY MARKERS NO. 8134-08 3" TOP DIAMETER" PROVIDED BY KANSAS BLUE PRINT CO., INC.) COSTS TO BE CONSIDERED SUBSIDIARY TO CONSTRUCTION OF COMBINED CURB AND GUTTER.

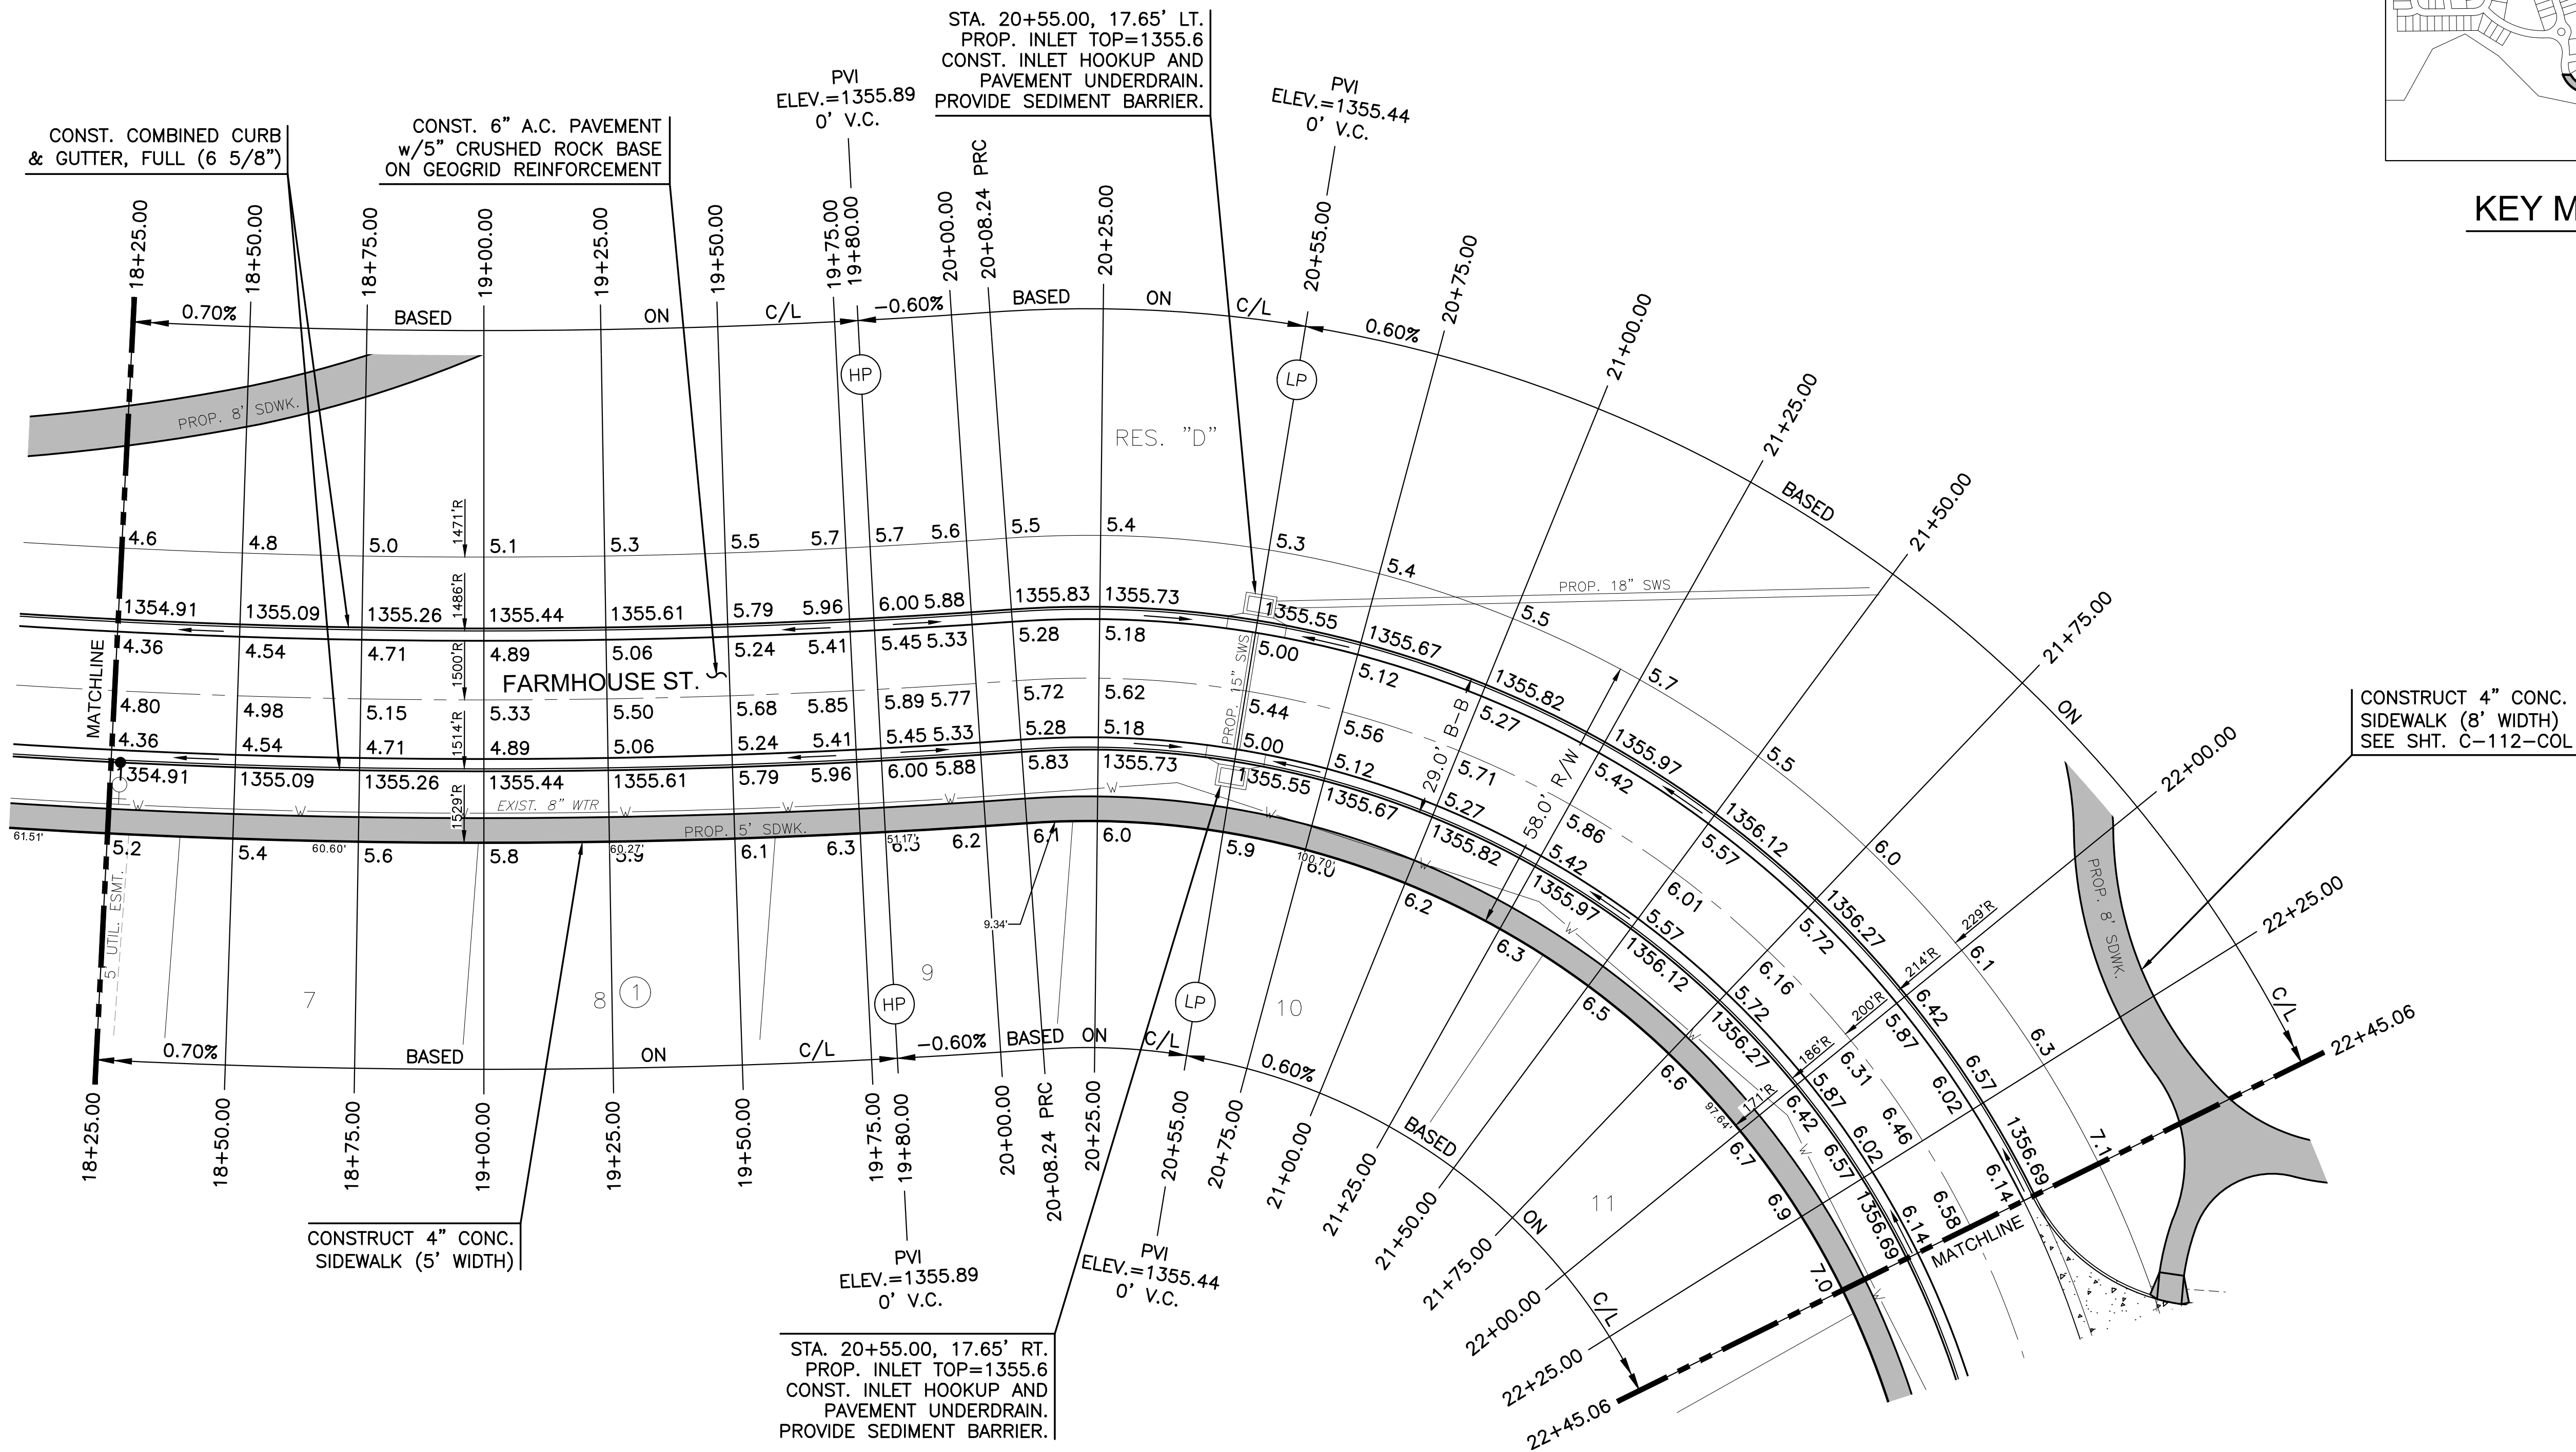

KEY MAP



COLLECTOR PHASE - PAVING PLANS TO SERVE
COURTYARDS AT JACOBS FARM
SECOND ADDITION
WICHITA, KANSAS

FARMHOUSE ST.
(CONT. 1)


PROJECT NO.
472-2025-086174

SCALE
1"=20'

DRAWN DESIGNED CHECKED
JWC DFL SPE

0	ISSUED FOR CONSTRUCTION	06/19/2026
NO.	REVISION	DATE

SHEET NO.
C-103-COL
05 OF 68

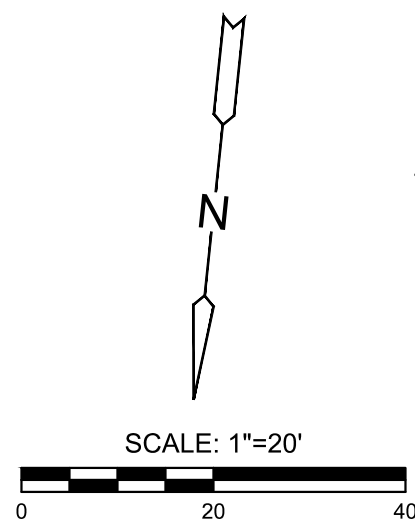

LEGEND

✚ STREET SIGN & SIGN LOCATION
(SEE SHT. 02 & 30 FOR TYPE
& STATION OF SIGN)

NOTE:
TOP OF CURB ELEVATIONS SHOWN
ARE FOR FULL CURB. CONSTRUCT
CURB AND GUTTER AS NOTED.