

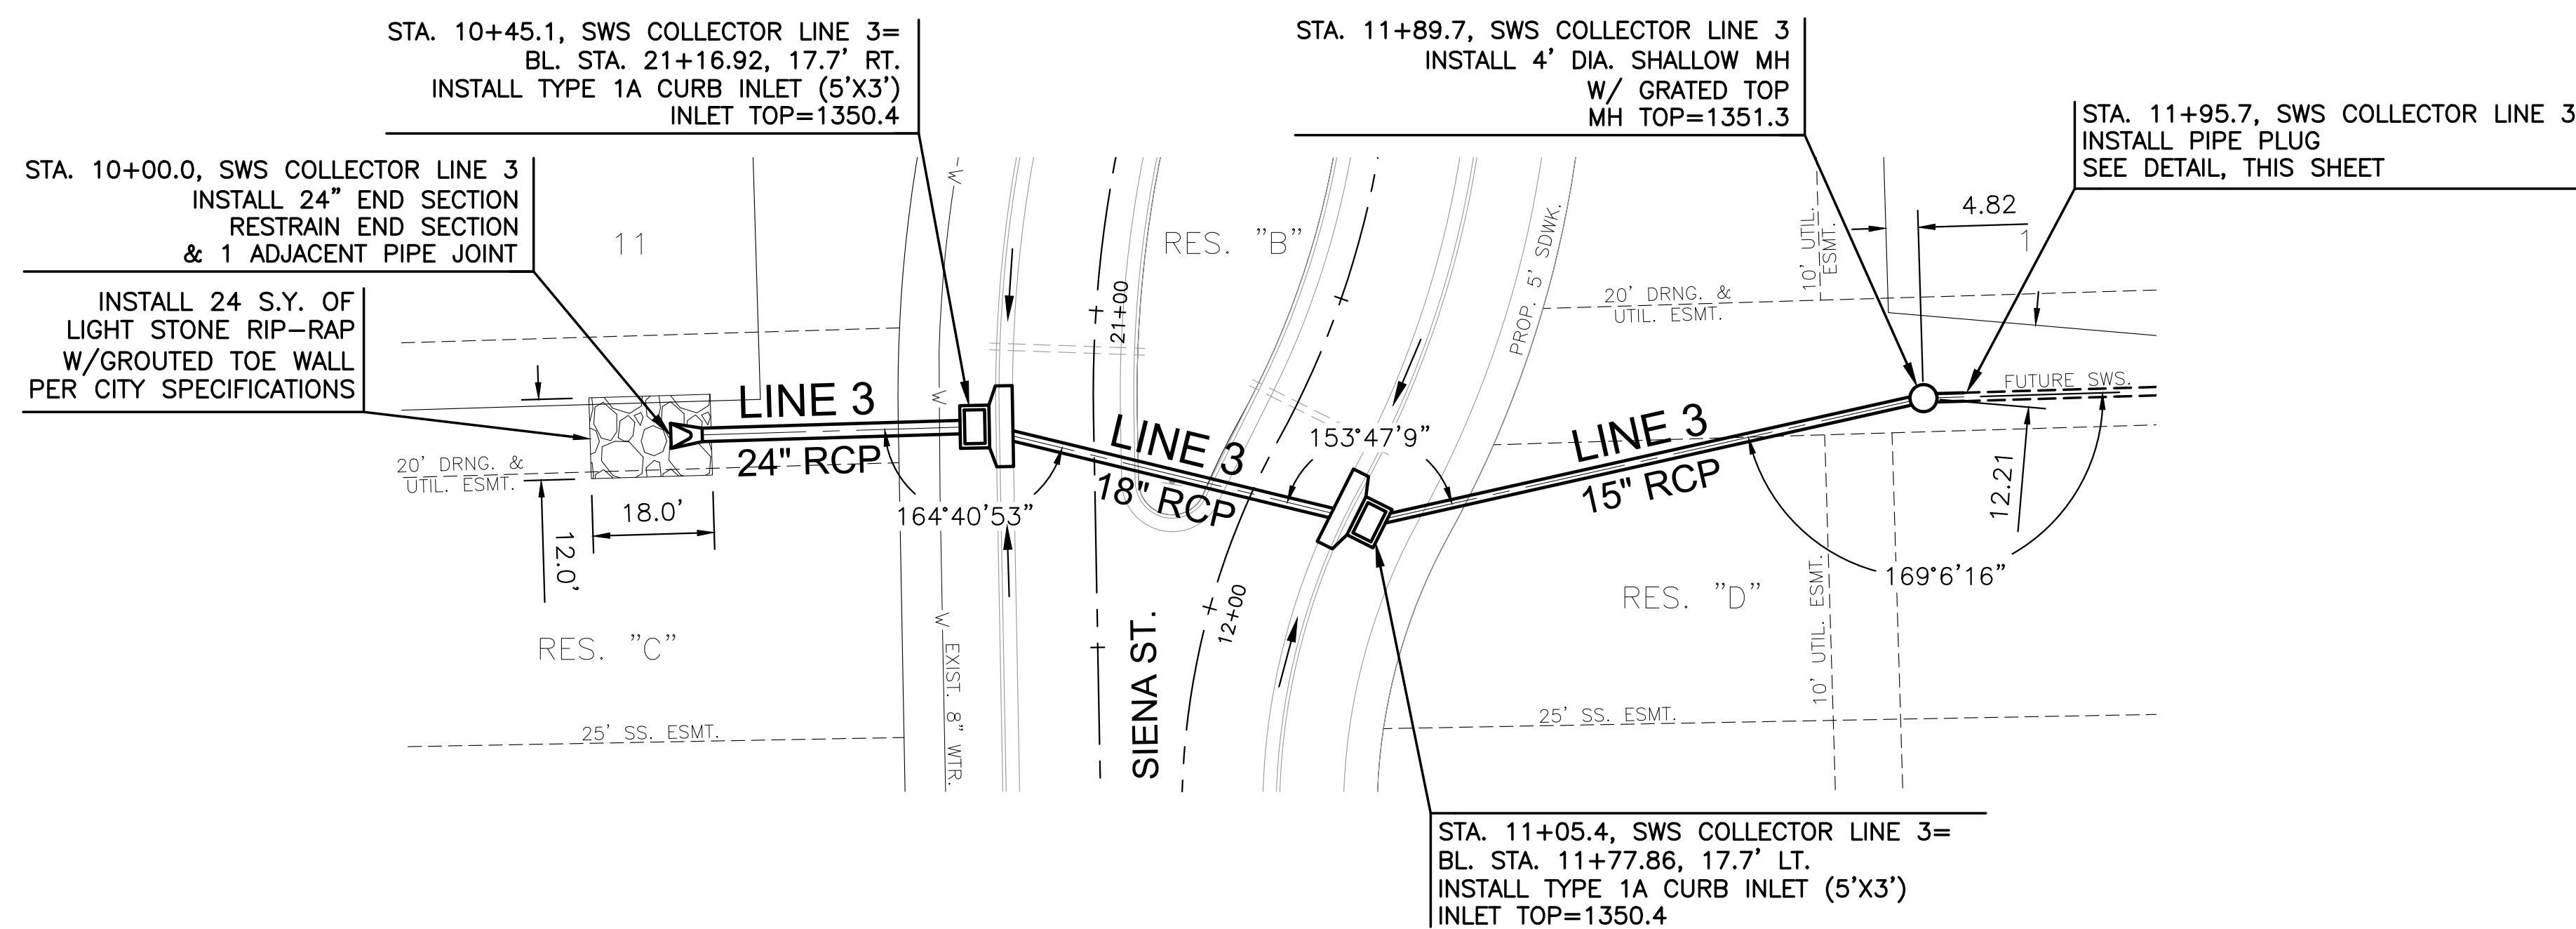
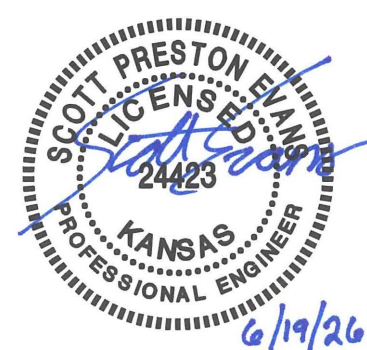


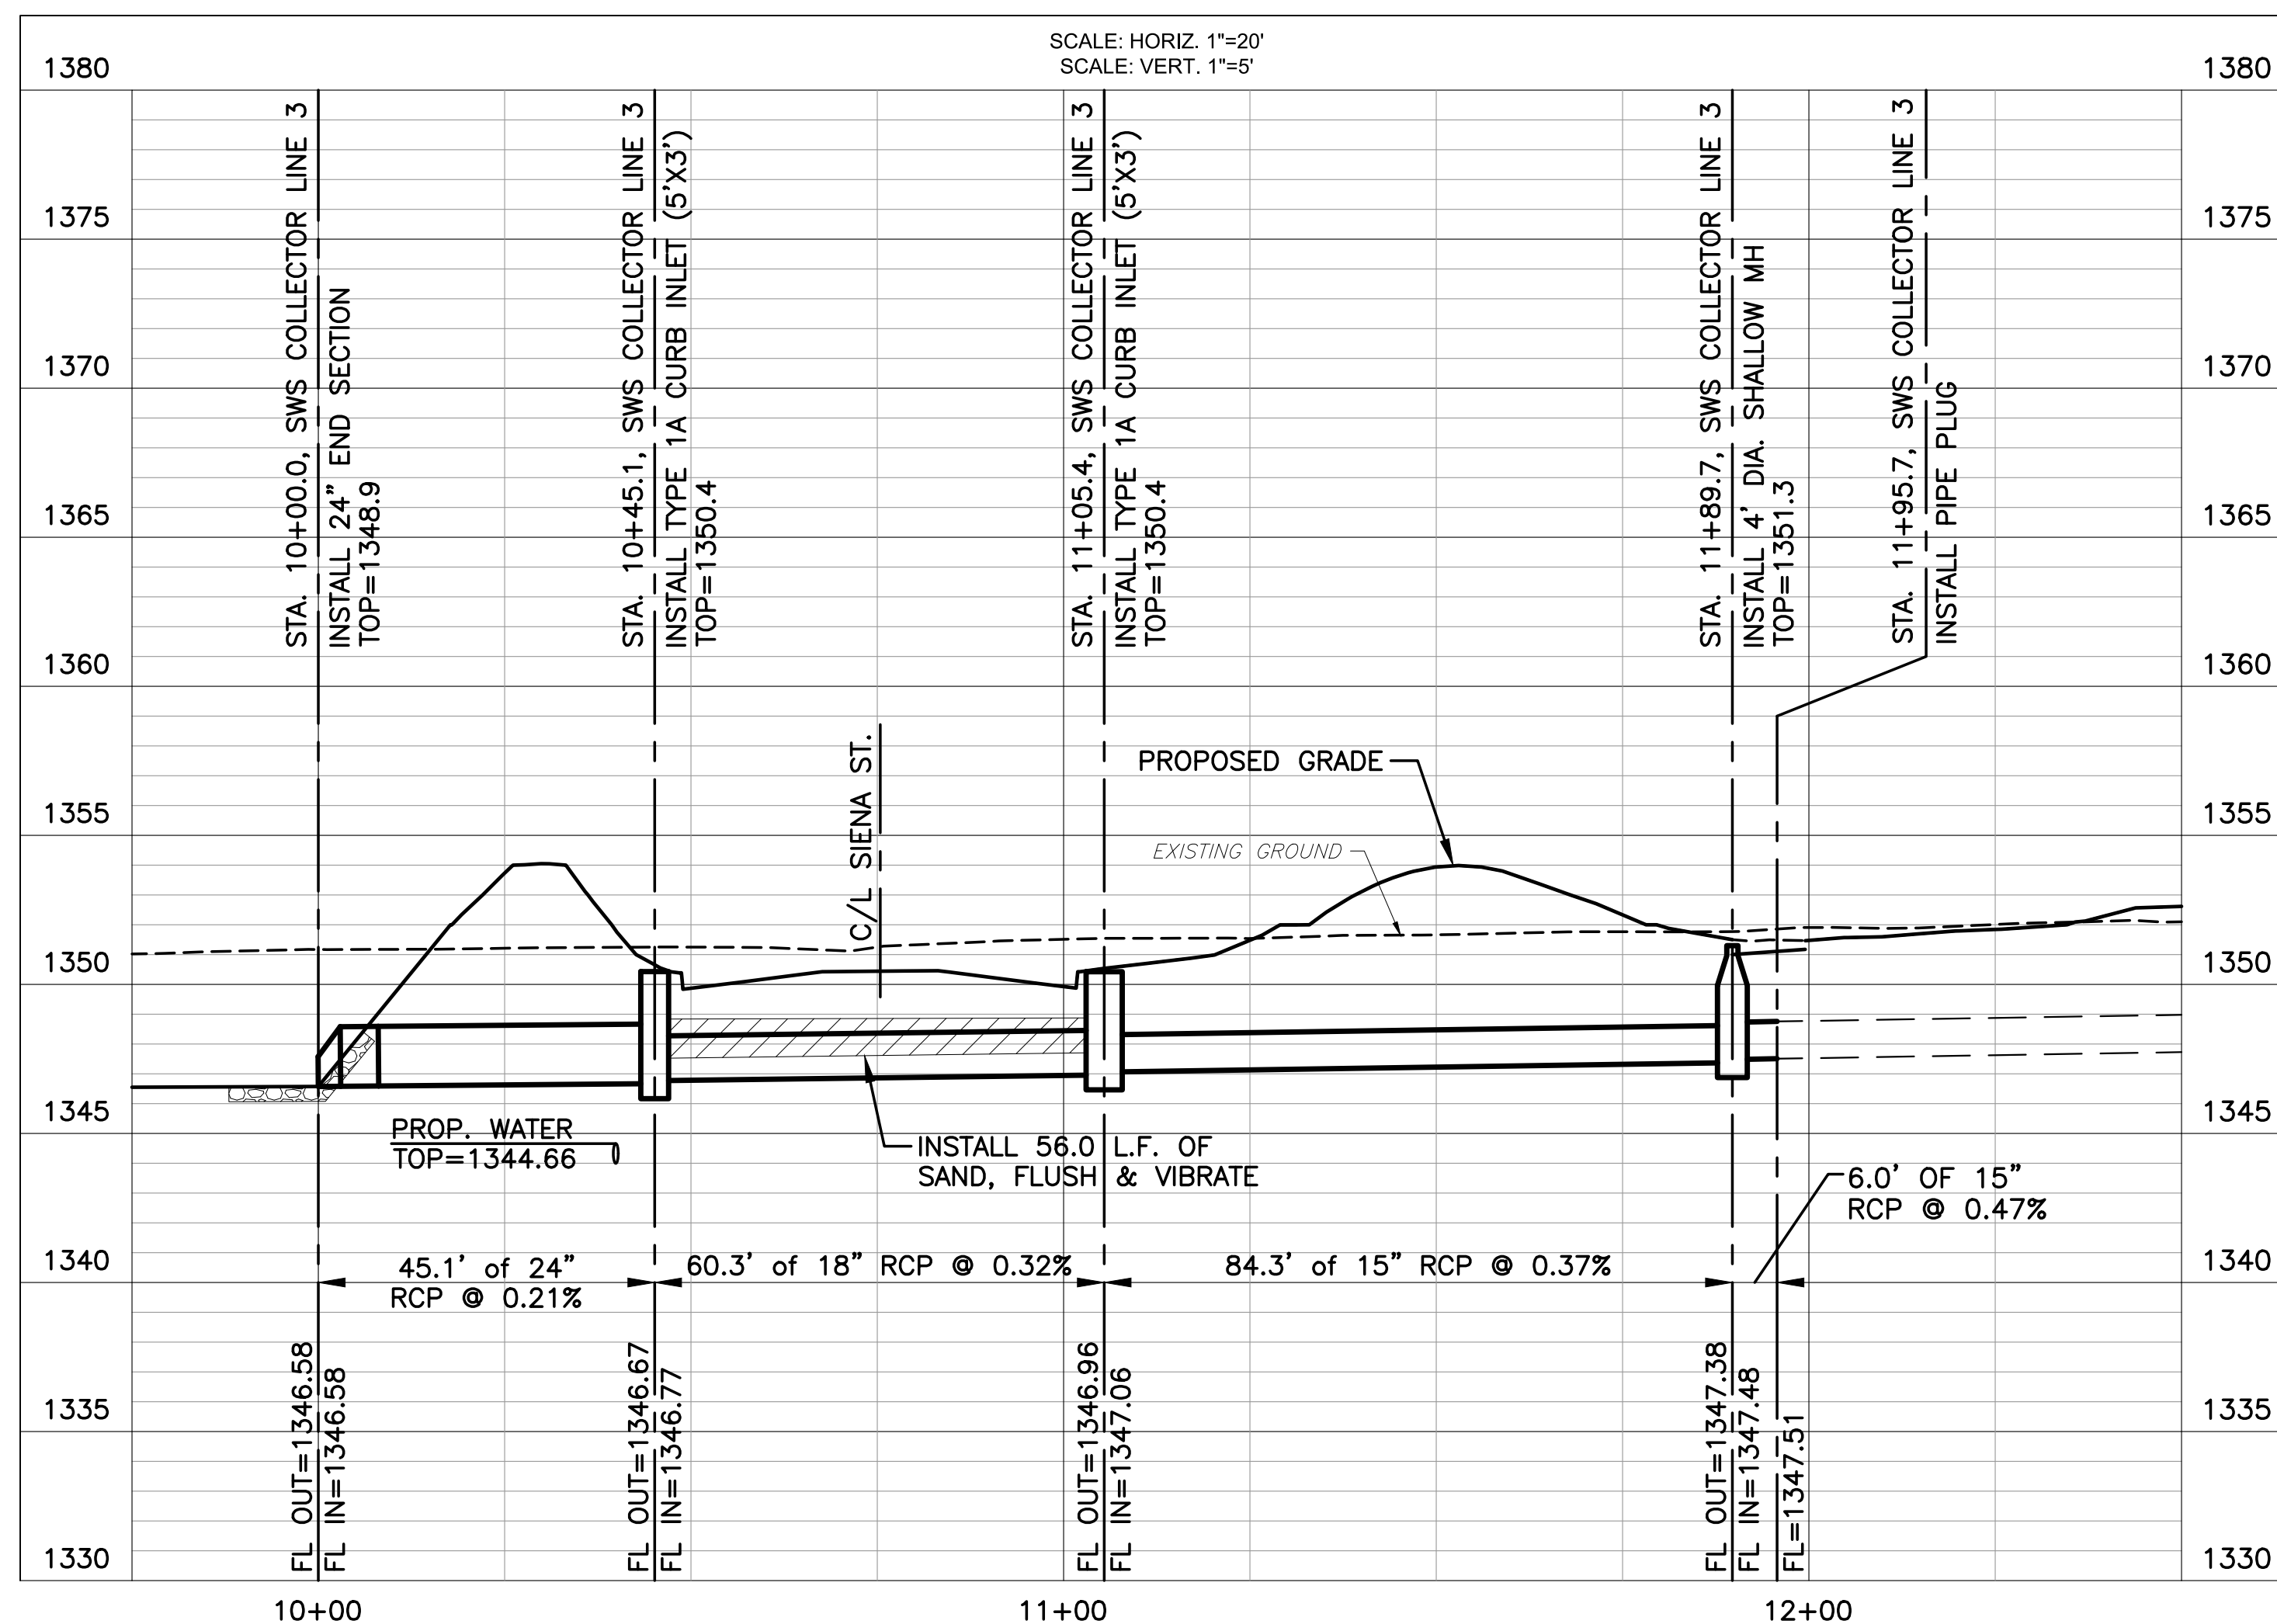

NOTE:
CONTRACTOR TO VERIFY THE
DEPTH AND LOCATION OF EXISTING
UTILITIES PRIOR TO CONSTRUCTION.

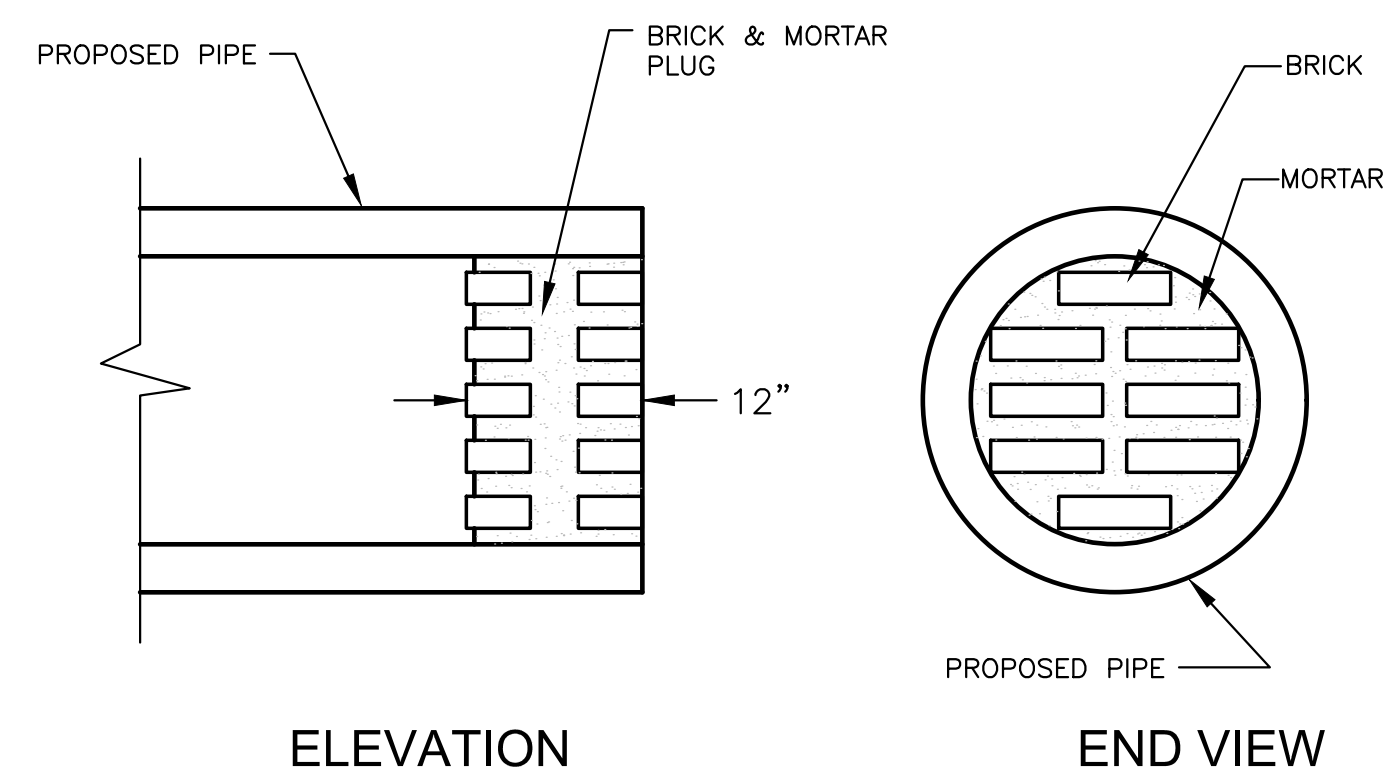

COLLECTOR PHASE - PAVING PLANS TO SERVE
COURTYARDS AT JACOBS FARM
SECOND ADDITION
WICHITA, KANSAS

SWS LINE 3

PROJECT NO.
472-2025-086174

SCALE VERT: 1"=5'
 HORIZ: 1"=20'

DRAWN	DESIGNED	CHECKED
BWS	DFL	SPE

[illegible]

0	ISSUED FOR CONSTRUCTION	06/19/202
NO.	REVISION	DATE

SHEET NO.
C-203-COI