

PLOTTED: Wednesday, June 24, 2026 @ 09:14AM

J:\PROJECTS\2022\201105593_PH15300_PARKS_RETAINING WALLS\00 220593 CAD\SH1TS\01 GENERAL\TITLESHEETS\220593_TITLESHEET.DWG

PLANS FOR

WICHITA PARKS RETAINING WALL IMPROVEMENT


THE CITY OF WICHITA, KANSAS
PAUL GUNZELMAN, P.E. - CITY ENGINEER

ENGINEERING PROJECT NO. 482-11069
MUNIS NO./ ORG CODE: R4010/44004424 & R6028/44004426

JULY 2026

INDEX TO DRAWINGS

SHEET NO.	DESCRIPTION
1	TITLE SHEET
2	GENERAL NOTES AND SUMMARY OF QUANTITIES
3-4	PLAN AND PROFILE - CESSNA PARK
5-6	PLAN AND PROFILE - HERMAN HILL PARK DO NOT BID
7	PLAN AND PROFILE - GARVEY PARK DO NOT BID
8	RETAINING WALL DETAILS - CESSNA PARK
9	RETAINING WALL DETAILS - HERMAN HILL PARK DO NOT BID
10-12	RETAINING WALL DETAILS - GARVEY PARK DO NOT BID
13	EROSION CONTROL - CESSNA PARK
14	EROSION CONTROL - HERMAN HILL DO NOT BID
15	EROSION CONTROL - GARVEY PARK DO NOT BID
16-18	CESSNA PARK CROSS SECTIONS
19-22	HERMAN HILL PARK CROSS SECTIONS DO NOT BID
23-24	GARVEY PARK CROSS SECTIONS DO NOT BID

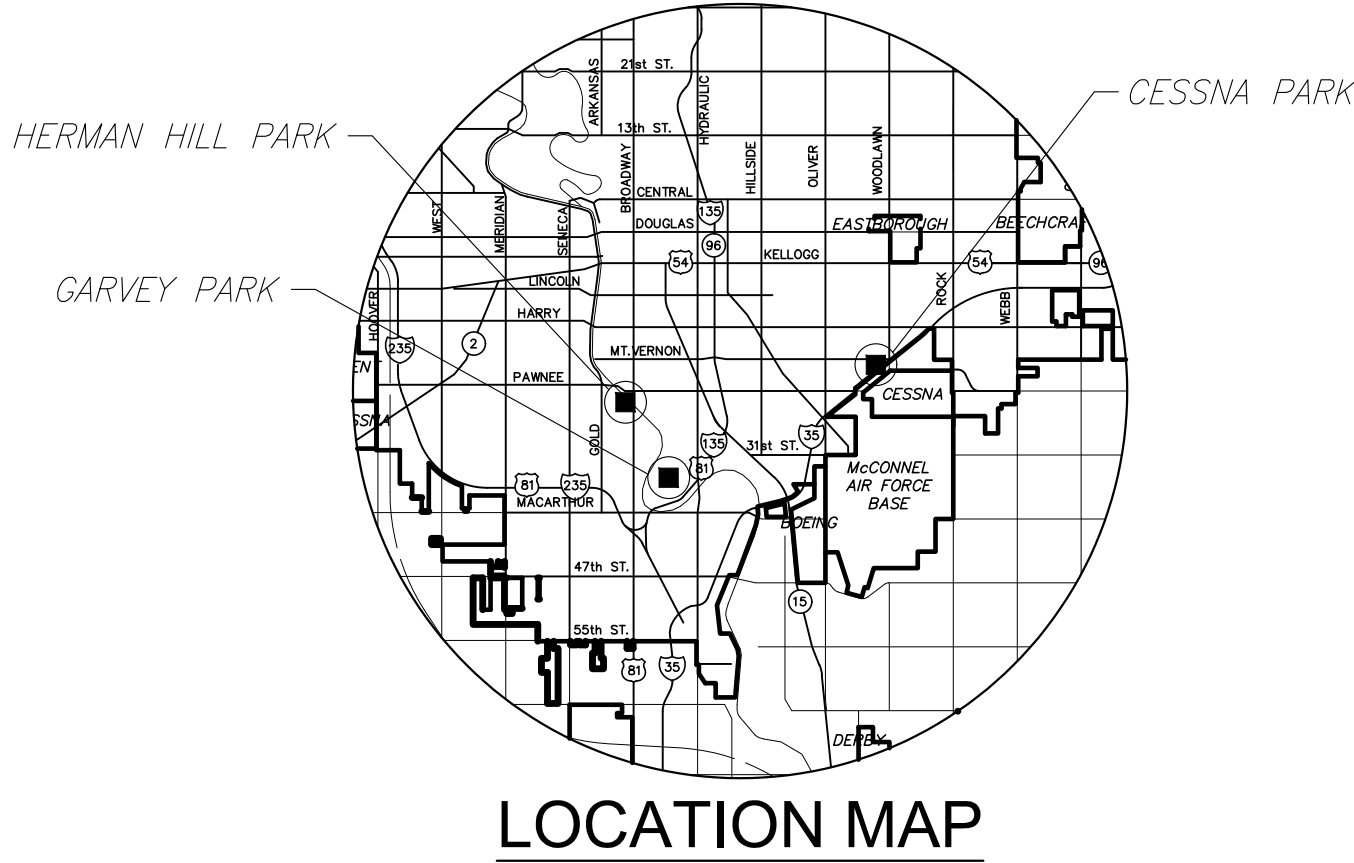

CESSNA PARK

CP#01
N: 1,675,281.6917, E: 1,670,026.1910 ELEV.=1327.23 (NAVD88)

CP#02
"+" CUT SET ON SE CORNER OF CONCRETE PAD
N: 1,675,246.2145, E: 1,670,468.5972 ELEV.=1322.32 (NAVD88)

DO NOT BID

DO NOT BID



PLANS FOR

WICHITA PARKS RETAINING WALL IMPROVEMENT



WICHITA, KS

TITLE SHEET		
PROJECT NO. 482-11069		
SCALE NO SCALE		
DRAWN	DESIGNED	CHECKED
LNP	JRA	JRA
NO.	REVISION	DATE
SHEET NO. 1 OF 24		

©2026 MKEC ENGINEERING, INC. ALL RIGHTS RESERVED. WWW.MKEC.COM. THESE DRAWINGS AND THEIR CONTENTS, INCLUDING, BUT NOT LIMITED TO, ALL CONCEPTS, DESIGNS, & IDEAS ARE THE EXCLUSIVE PROPERTY OF MKEC ENGINEERING, INC. (MKEC), AND MAY NOT BE USED OR REPRODUCED IN ANY WAY WITHOUT THE EXPRESS CONSENT OF MKEC.

DITCH FLOW LINE POINTS						
POINT #	STATION	OFFSET/SIDE	FLOWLINE ELEVATION	NORTHING	EASTING	DESC.
1	9+84.00	4.72, RT.	1323.91	1675268.334	1670252.438	PI
2	10+00.00	8.63, RT.	1323.78	1675259.691	1670265.459	PVI
3	10+34.77	10.21, RT.	1323.68	1675241.946	1670292.189	PC
4	10+59.02	8.62, RT.	1323.61	1675227.222	1670309.652	PRC
5	11+00.00	7.50, RT.	1323.50	1675199.921	1670342.299	FL
6	11+40.00	7.90, RT.	1323.39	1675181.198	1670380.020	PVI

DITCH FLOW LINE POINTS						
POINT #	STATION	OFFSET/SIDE	FLOWLINE ELEVATION	NORTHING	EASTING	DESC.
7	11+70.00	7.22, RT.	1322.66	1675173.310	1670410.001	PVI
8	12+01.58	7.47, RT.	1322.66	1675170.699	1670442.979	PT
9	12+30.61	10.46, RT.	1322.36	1675171.095	1670473.396	PC
10	12+70.69	16.10, RT.	1322.16	1675179.262	1670516.239	PT
11	12+93.73	19.89, RT.	1322.04	1675188.639	1670540.872	PI

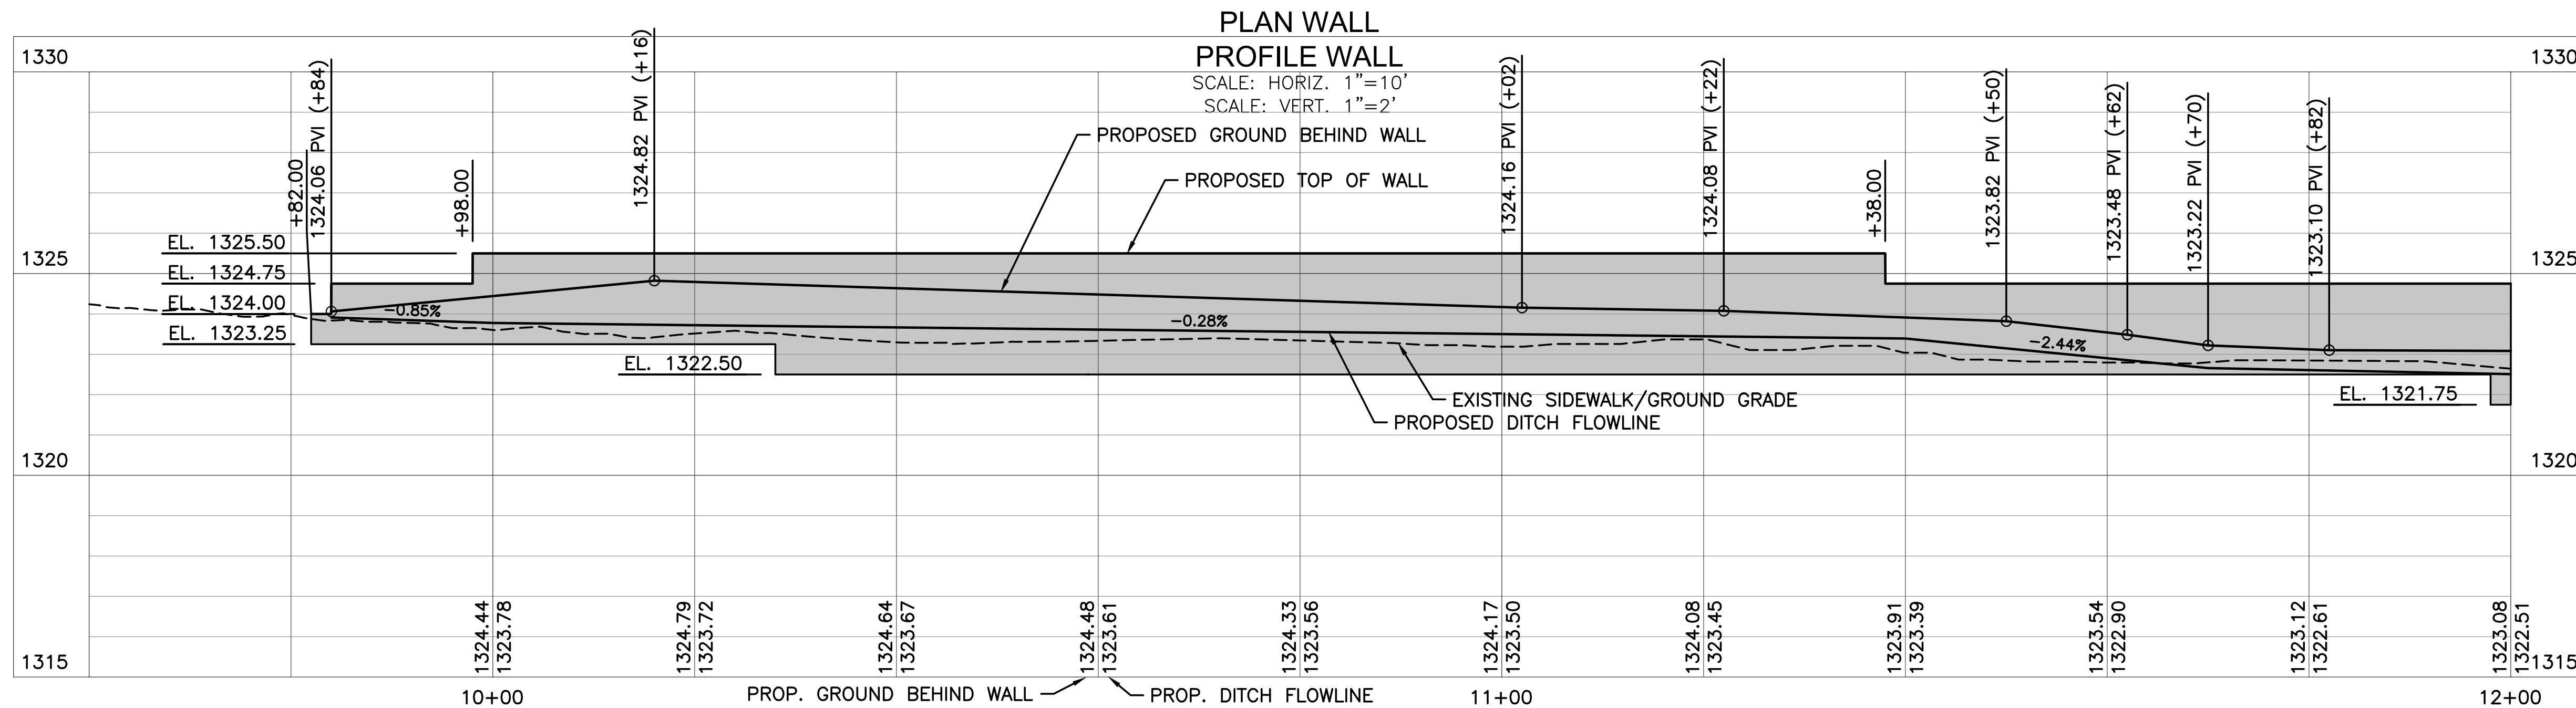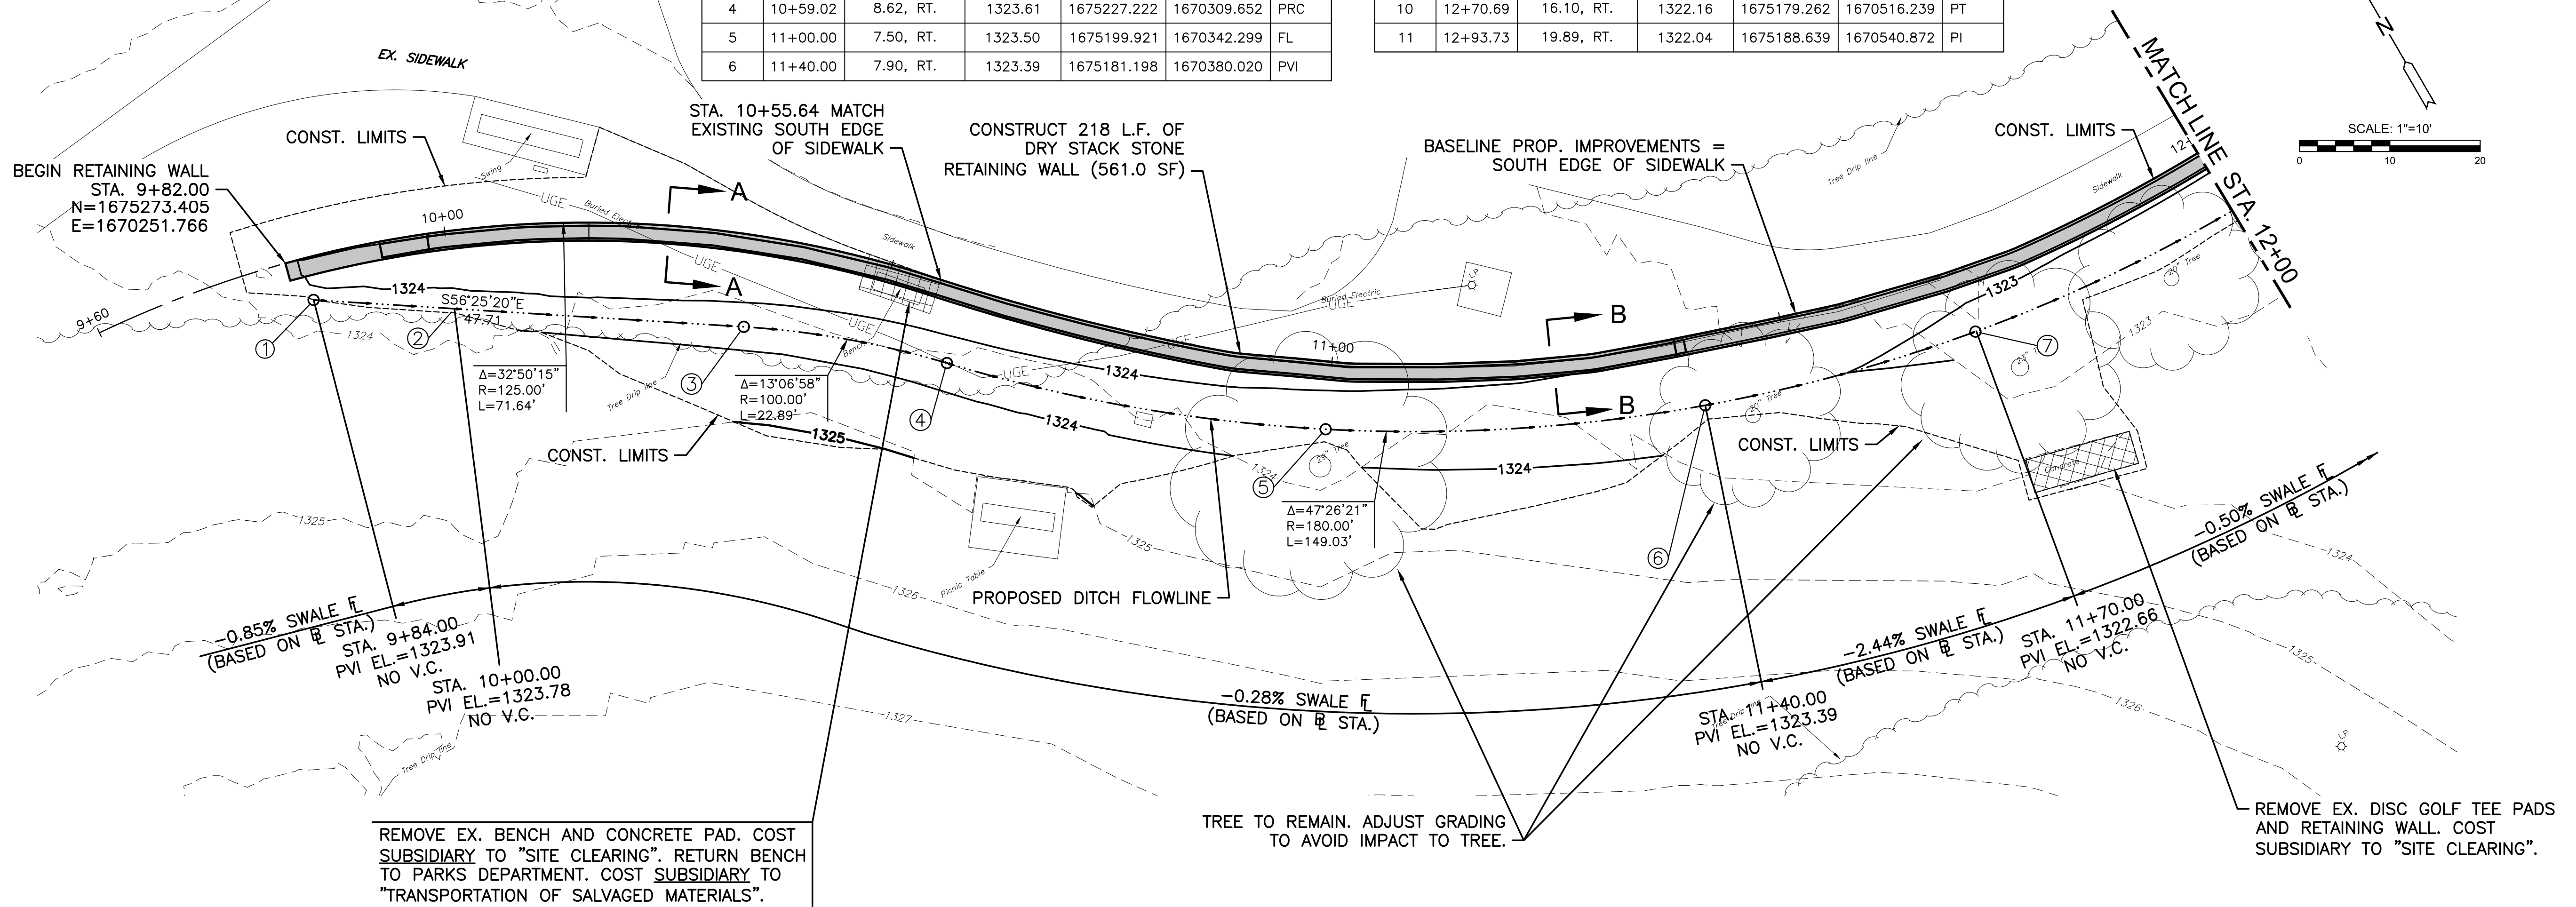

WICHITA PARKS RETAINING WALL IMPROVEMENT

PLAN AND PROFILE CESSNA PARK

PROJECT NO. 482-11069

SCALE 1"=10'

DRAWN	DESIGNED	CHECKED
WNJ	JRA	JRA

[illegible]


REVISION	DATE
----------	------

SHEET NO.


J:\PROJECTS\2022\20110593_PH 5300_PARKS RETAINING WALLS\00 220593 CAD\SHOTS\05 CIVIL\SITE\220593_CESSNA_PWP.DWG

©2026 IMKEC ENGINEERING, INC. ALL RIGHTS RESERVED WWW.IMKEC.COM THESE DRAWINGS AND THEIR CONTENTS, INCLUDING, BUT NOT LIMITED TO, ALL CONCEPTS, DESIGNS, & IDEAS ARE THE EXCLUSIVE PROPERTY OF IMKEC ENGINEERING, INC. (IMKEC), AND MAY NOT BE USED OR REPRODUCED IN ANY WAY WITHOUT THE EXPRESS CONSENT OF IMKEC.

DITCH FLOW LINE POINTS						
POINT #	STATION	OFFSET/SIDE	FLOWLINE ELEVATION	NORTHING	EASTING	DESC.
1	9+84.00	4.72, RT.	1323.91	1675268.334	1670252.438	PI
2	10+00.00	8.63, RT.	1323.78	1675259.691	1670265.459	PVI
3	10+34.77	10.21, RT.	1323.68	1675241.946	1670292.189	PC
4	10+59.02	8.62, RT.	1323.61	1675227.222	1670309.652	PRC
5	11+00.00	7.50, RT.	1323.50	1675199.921	1670342.299	FL
6	11+40.00	7.90, RT.	1323.39	1675181.198	1670380.020	PVI
7	11+70.00	7.22, RT.	1322.66	1675173.310	1670410.001	PVI
8	12+01.58	7.47, RT.	1322.66	1675170.699	1670442.979	PT
9	12+30.61	10.46, RT.	1322.36	1675171.095	1670473.396	PC
10	12+70.69	16.10, RT.	1322.16	1675179.262	1670516.239	PT
11	12+93.73	19.89, RT.	1322.04	1675188.639	1670540.872	PI

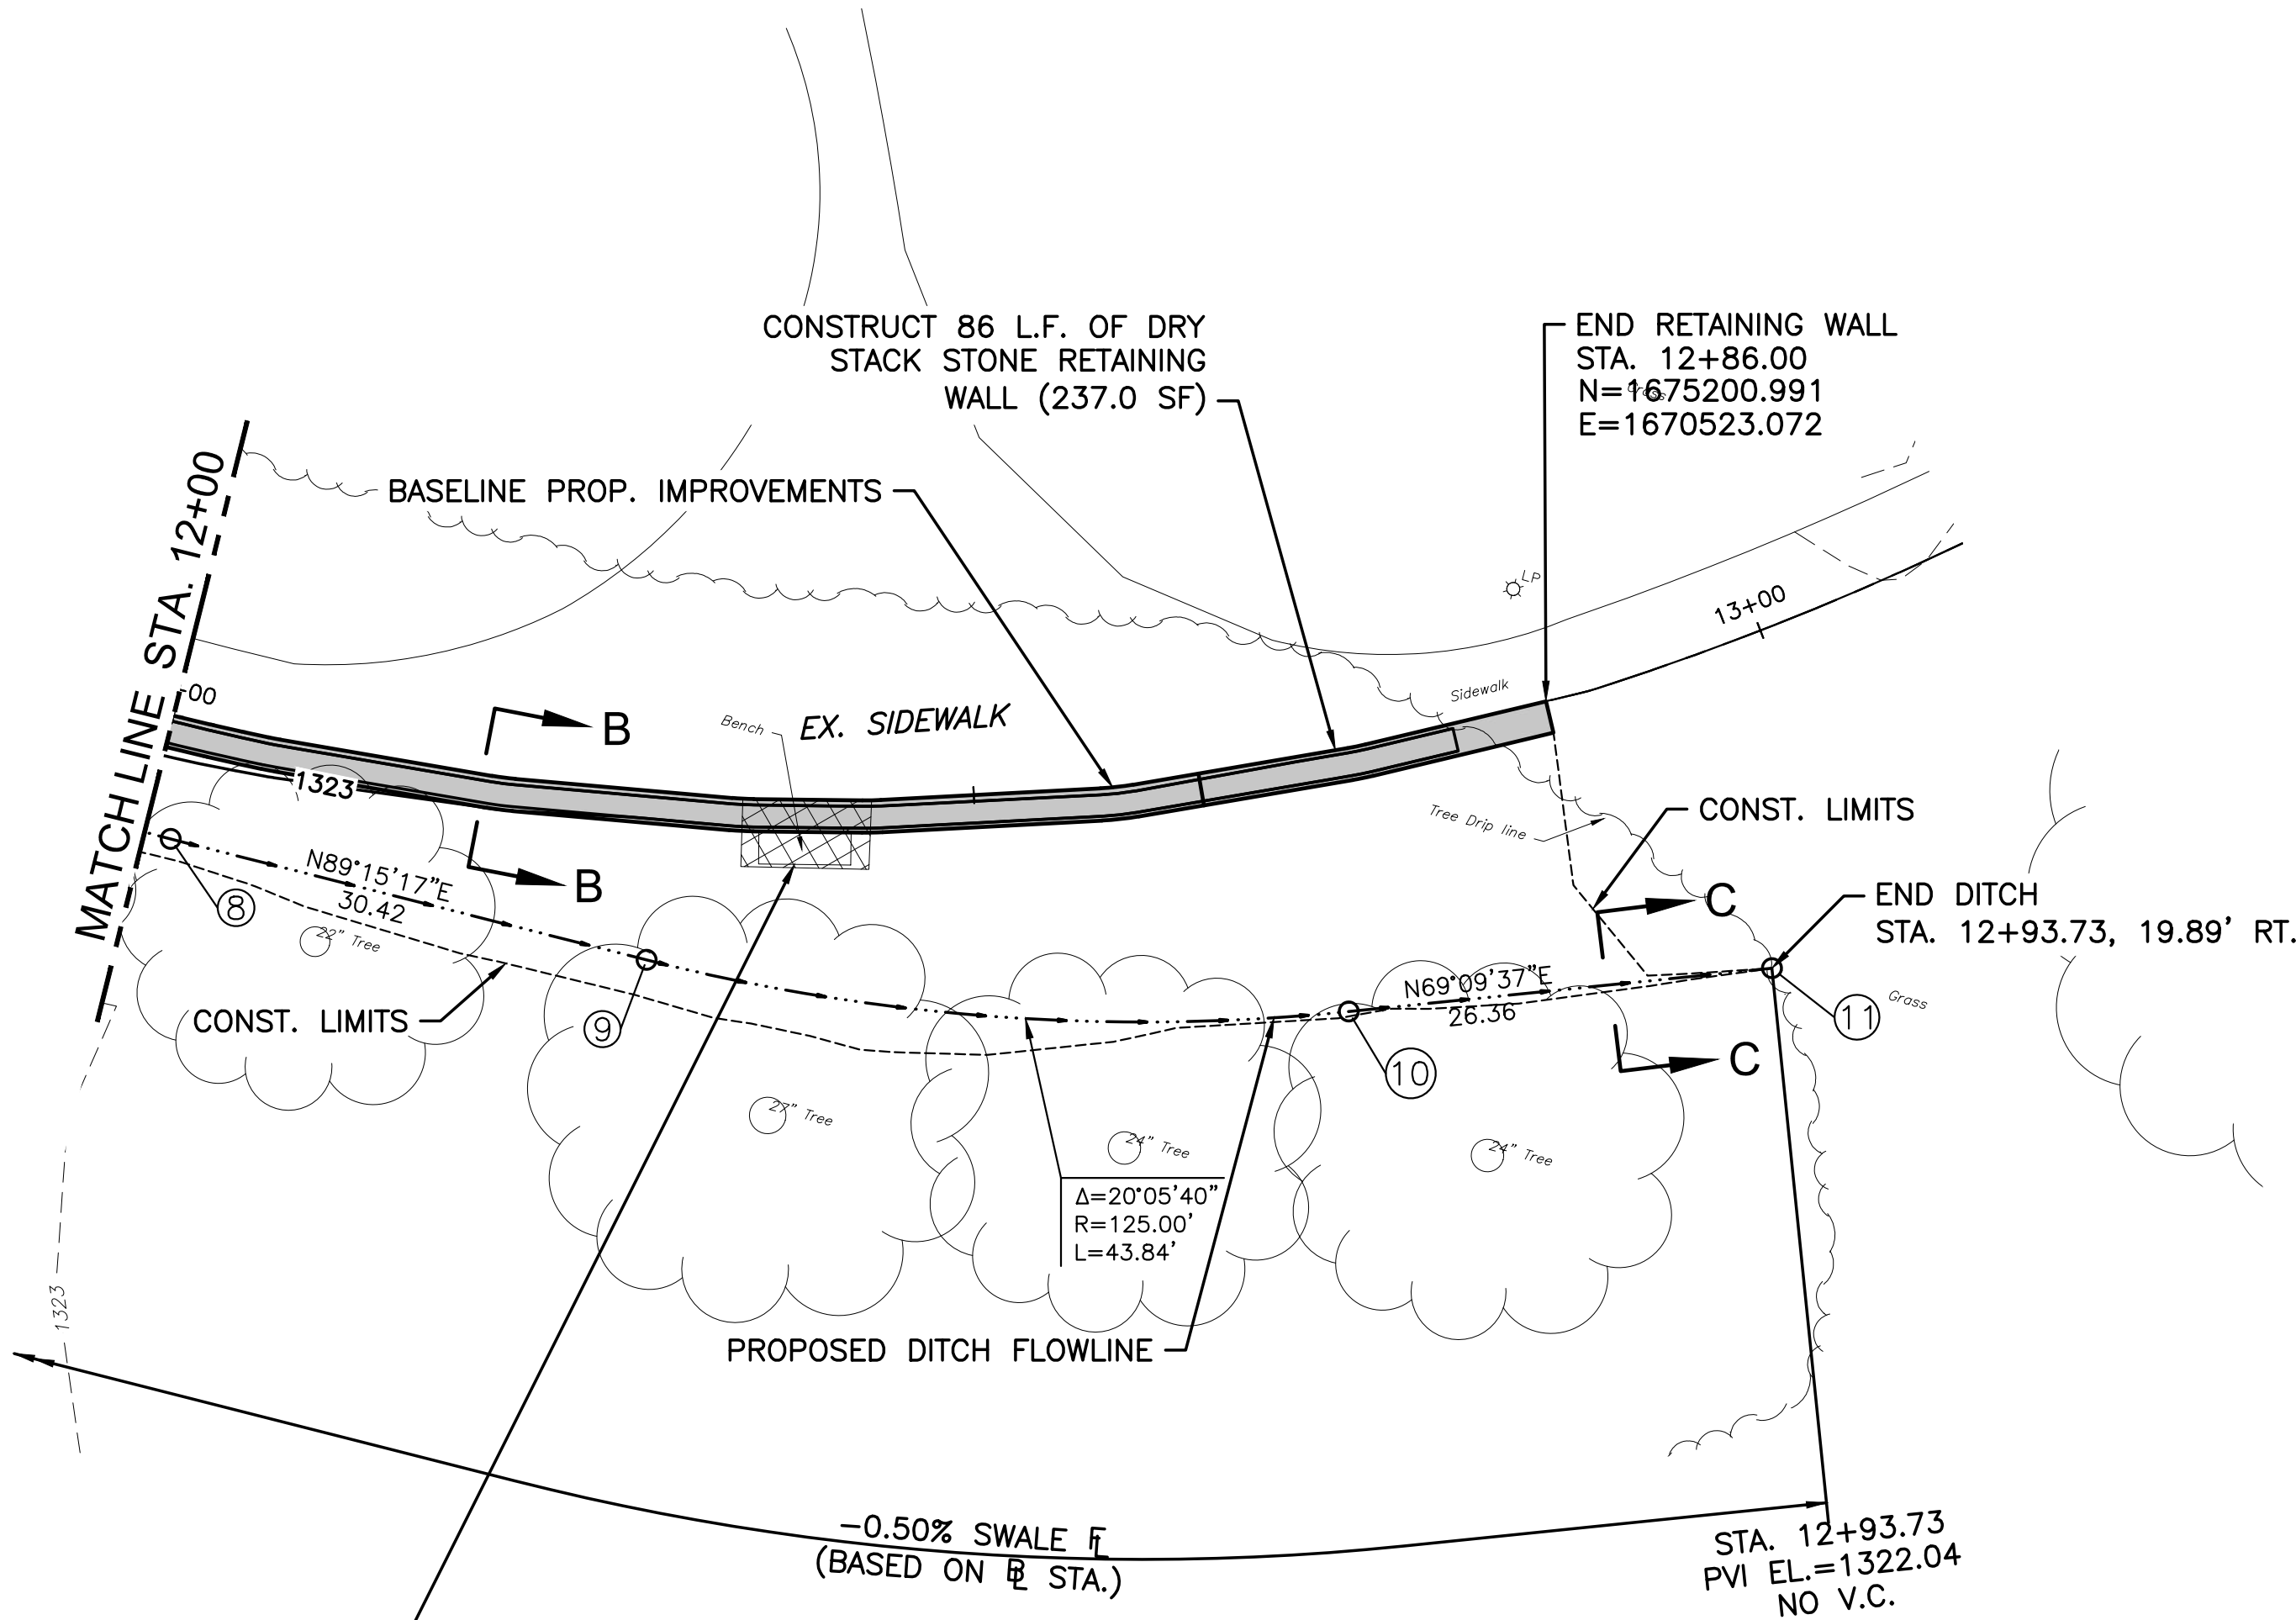

REMOVE EX. BENCH AND CONCRETE PAD. COST SUBSIDIARY TO "SITE CLEARING". RETURN BENCH TO PARKS DEPARTMENT. COST SUBSIDIARY TO "TRANSPORTATION OF SALVAGED MATERIALS".

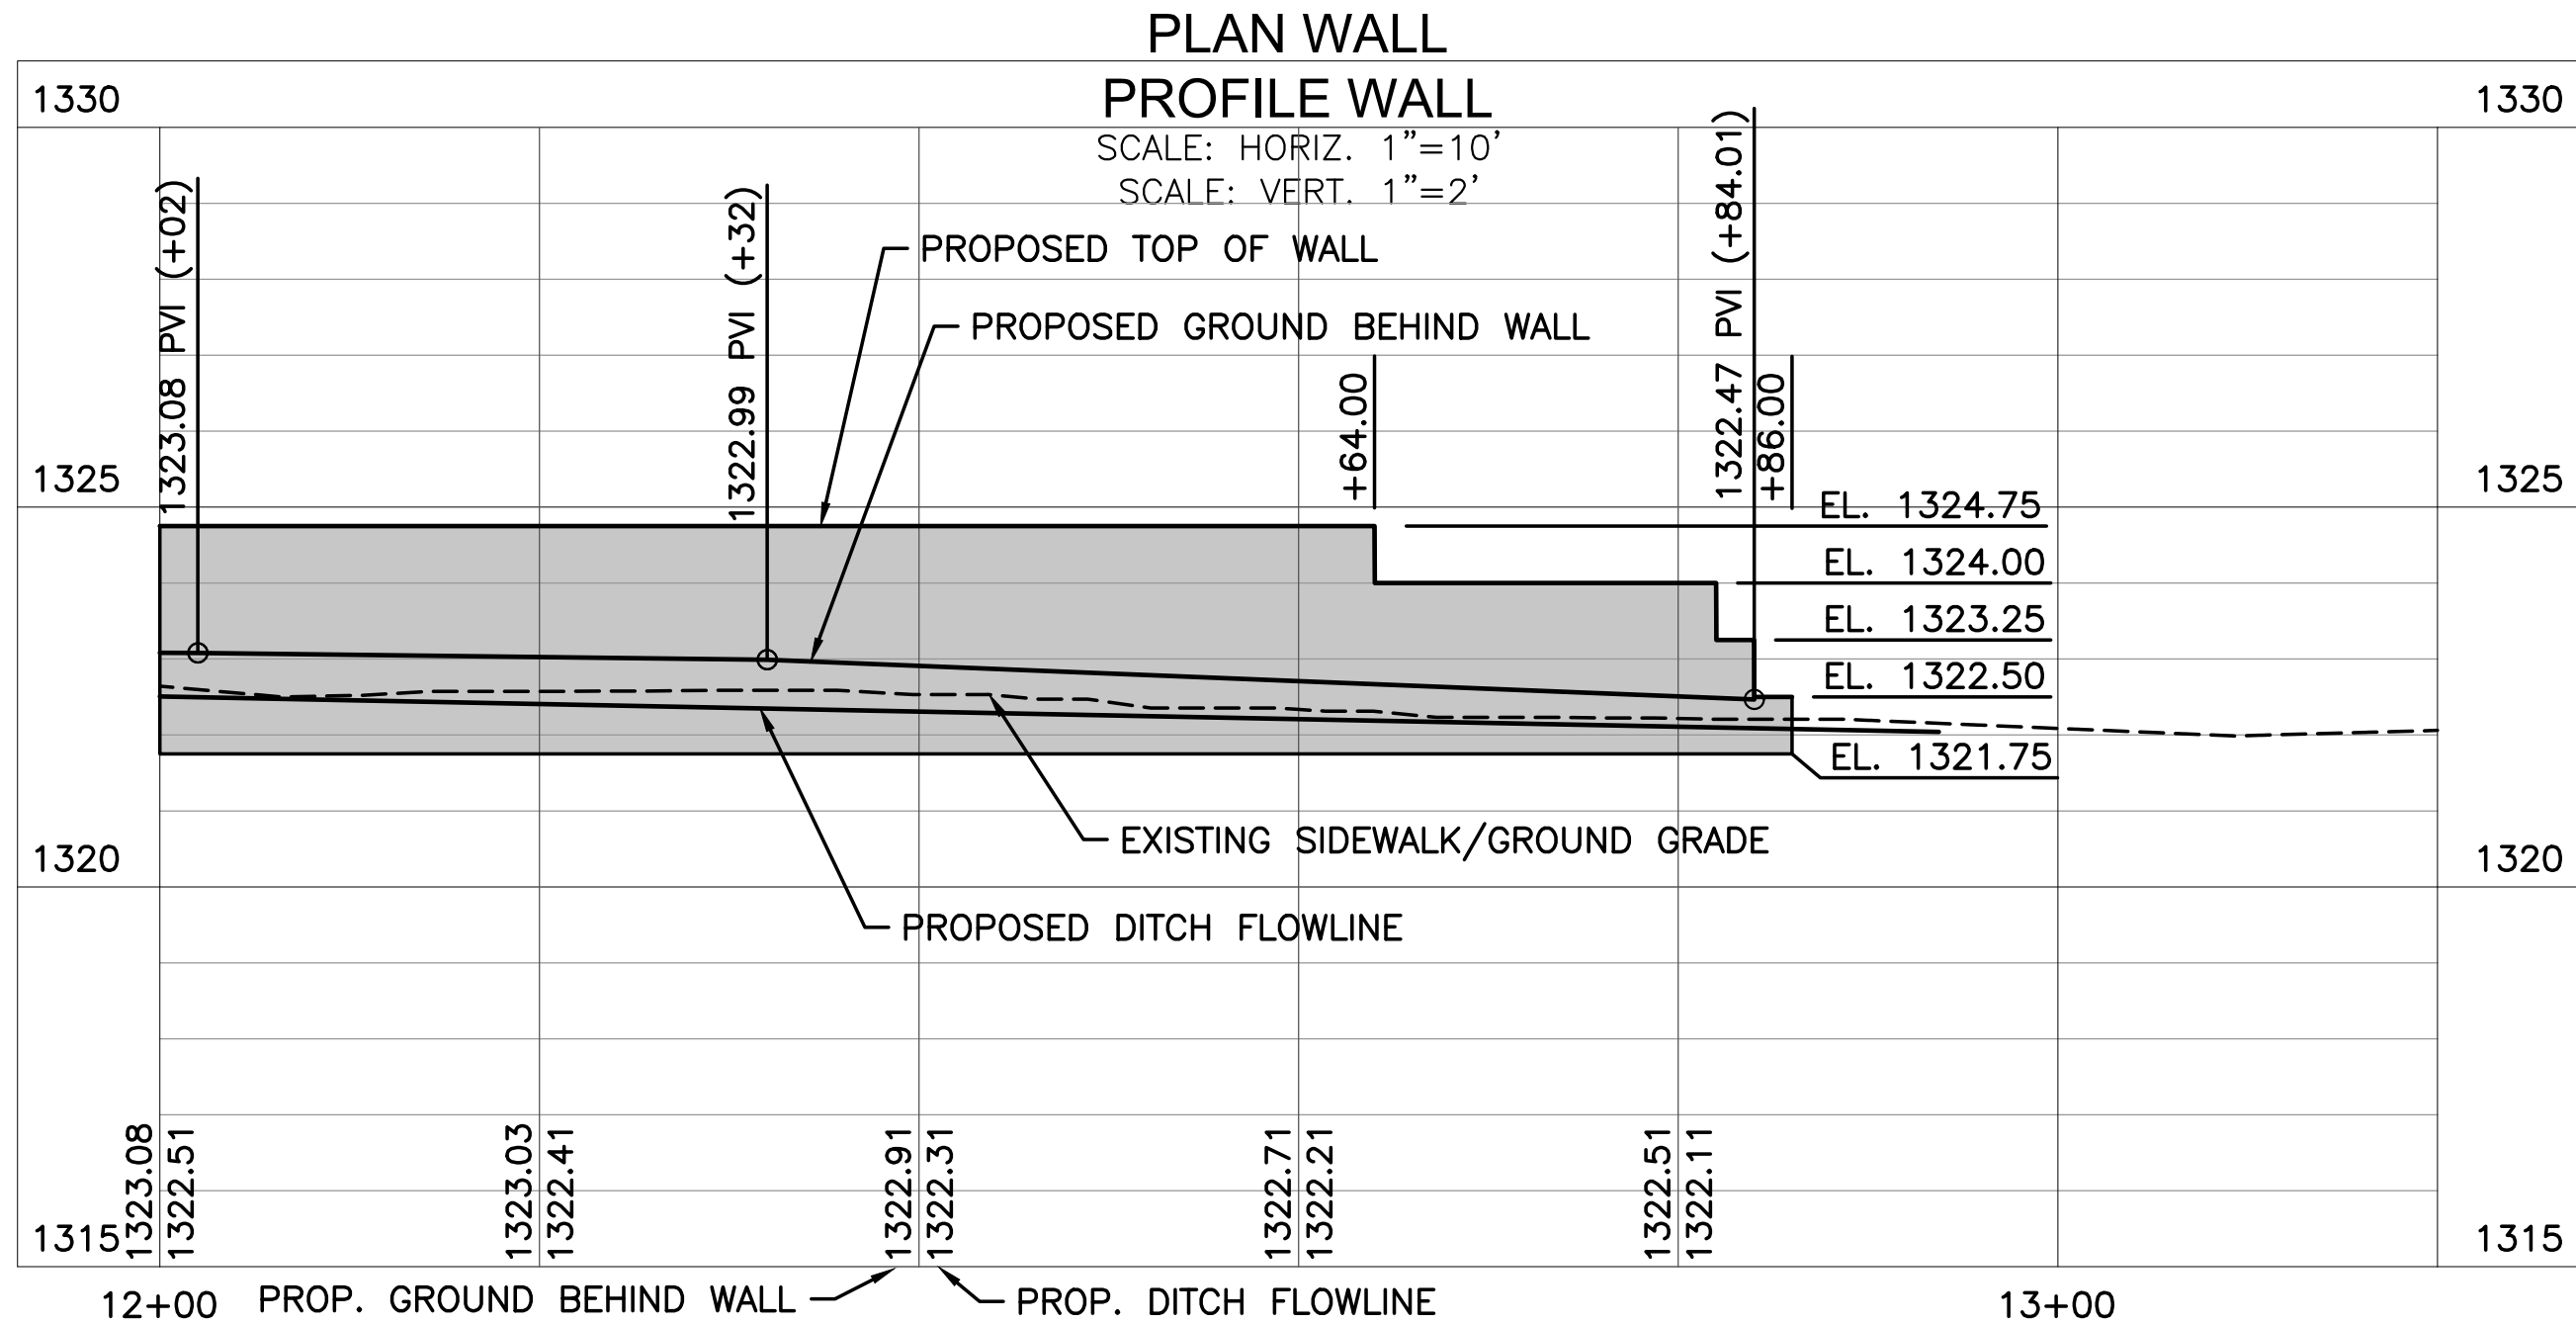

PLANS FOR
**WICHITA PARKS RETAINING WALL
IMPROVEMENT**
WICHITA, KS

PLAN AND PROFILE
CESSNA PARK

PROJECT NO.
482-11069


SCALE
1"=10'

DRAWN DESIGNED CHECKED
WNJ JRA JRA

NO. REVISION DATE

SHEET NO.
4 OF 24

©2024 IMKEC ENGINEERING, INC. ALL RIGHTS RESERVED. WWW.IMKEC.COM. THESE DRAWINGS AND THEIR CONTENTS, INCLUDING, BUT NOT LIMITED TO, ALL CONCEPTS, DESIGNS, & IDEAS ARE THE EXCLUSIVE PROPERTY OF IMKEC ENGINEERING, INC. (IMKEC), AND MAY NOT BE USED OR REPRODUCED IN ANY WAY WITHOUT THE EXPRESS CONSENT OF IMKEC.

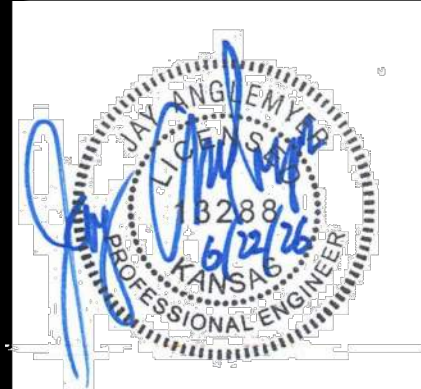

PLAN AND PROFILE HERMAN HILL

[illegible]

NO.	REVISION	DATE
SHEET NO.		
5 OF 24		

DO NOT BID



PLANS FOR
**WICHITA PARKS RETAINING WALL
IMPROVEMENT**
WICHITA, KS

PLAN AND PROFILE HERMAN HILL

PROJECT NO. 482-11069

SCALE

1"=20'

DRAWN	DESIGNED	CHECKED
LNP	JRA	JRA

[illegible]

NO.	REVISION	DATE
-----	----------	------

SHEET NO.




PLAN AND PROFILE GARVEY PARK

SCALE

1"=10'

[illegible]

NO.	REVISION	DATE
SHEET NO.		
7 OF 24		

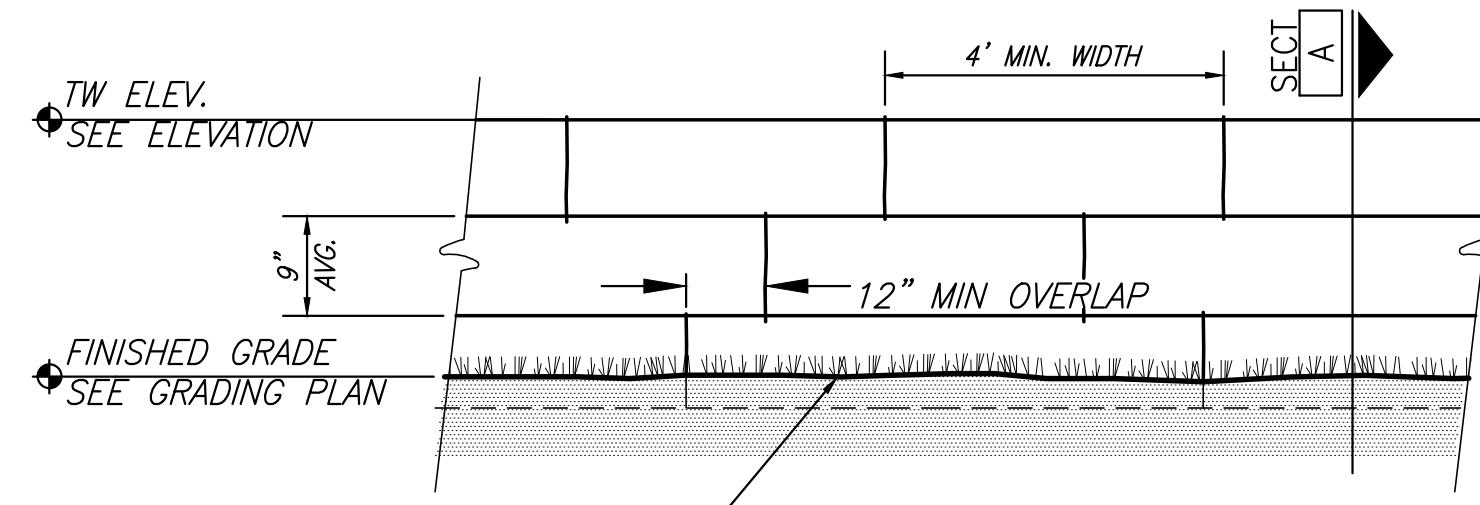

START FIRST COURSE 6" BELOW
FINISHED GRADE - SEE GRADING PLAN
FOR ELEV.

ELEVATION

GENERAL NOTES

DRY STACK QUARRY BLOCK STONE
SUPPLIER: U.S. STONE INDUSTRIES
CONTACT: HELEN PAULY
120 N. 6TH ST.
ST. MARYS, KS 66536
WWW.USSTONEINDUSTRIES.COM

9" TOP LEDGE COTTONWOOD
AVG. LENGTH - 4' TO 6'
MIN. COMPRESSIVE STRENGTH - 8,000 PSI

SUPPLIER: HIGGINS STONE
CONTACT: HOLLY HIGGINS
407 MILLER DRIVE
WAMEGO, KS 66547
WWW.HIGGINSSTONE.COM

SUPPLIER: SILVERDALE QUALITY STONE
CONTACT: SAM MORRISSEY
30994 141ST RD.
ARKANSAS CITY, KS 67005
WWW.SILVERDALESTONE.COM


1) PLACEMENT

-MINIMUM STONE OVERLAP IN WALL COURSE SHALL BE 12"
-WALL GAP BETWEEN VERTICAL JOINTS SHALL BE NO MORE THAN 1"
MAX., WHERE NECESSARY FILL MATERIAL (SMALL ROCK) SHALL BE USED
TO FILL GAP. THESE AREAS SHALL BE KEPT TO A MINIMUM, FIELD
VERIFY w/ OWNER'S REPRESENTATIVE PRIOR TO FINAL ACCEPTANCE.

2) SURFACE FINISH

EXPOSED WALL SURFACE SHALL HAVE A DRESSED STONE FINISH. FACES SHALL BE ABSENT EVIDENCE OF DRILL SPLIT MARKS. A MOCKUP WALL SECTION WILL BE REQUIRED PRIOR TO COMMENCEMENT OF WORK.


DRY-STACK RETAINING WALL DETAILS

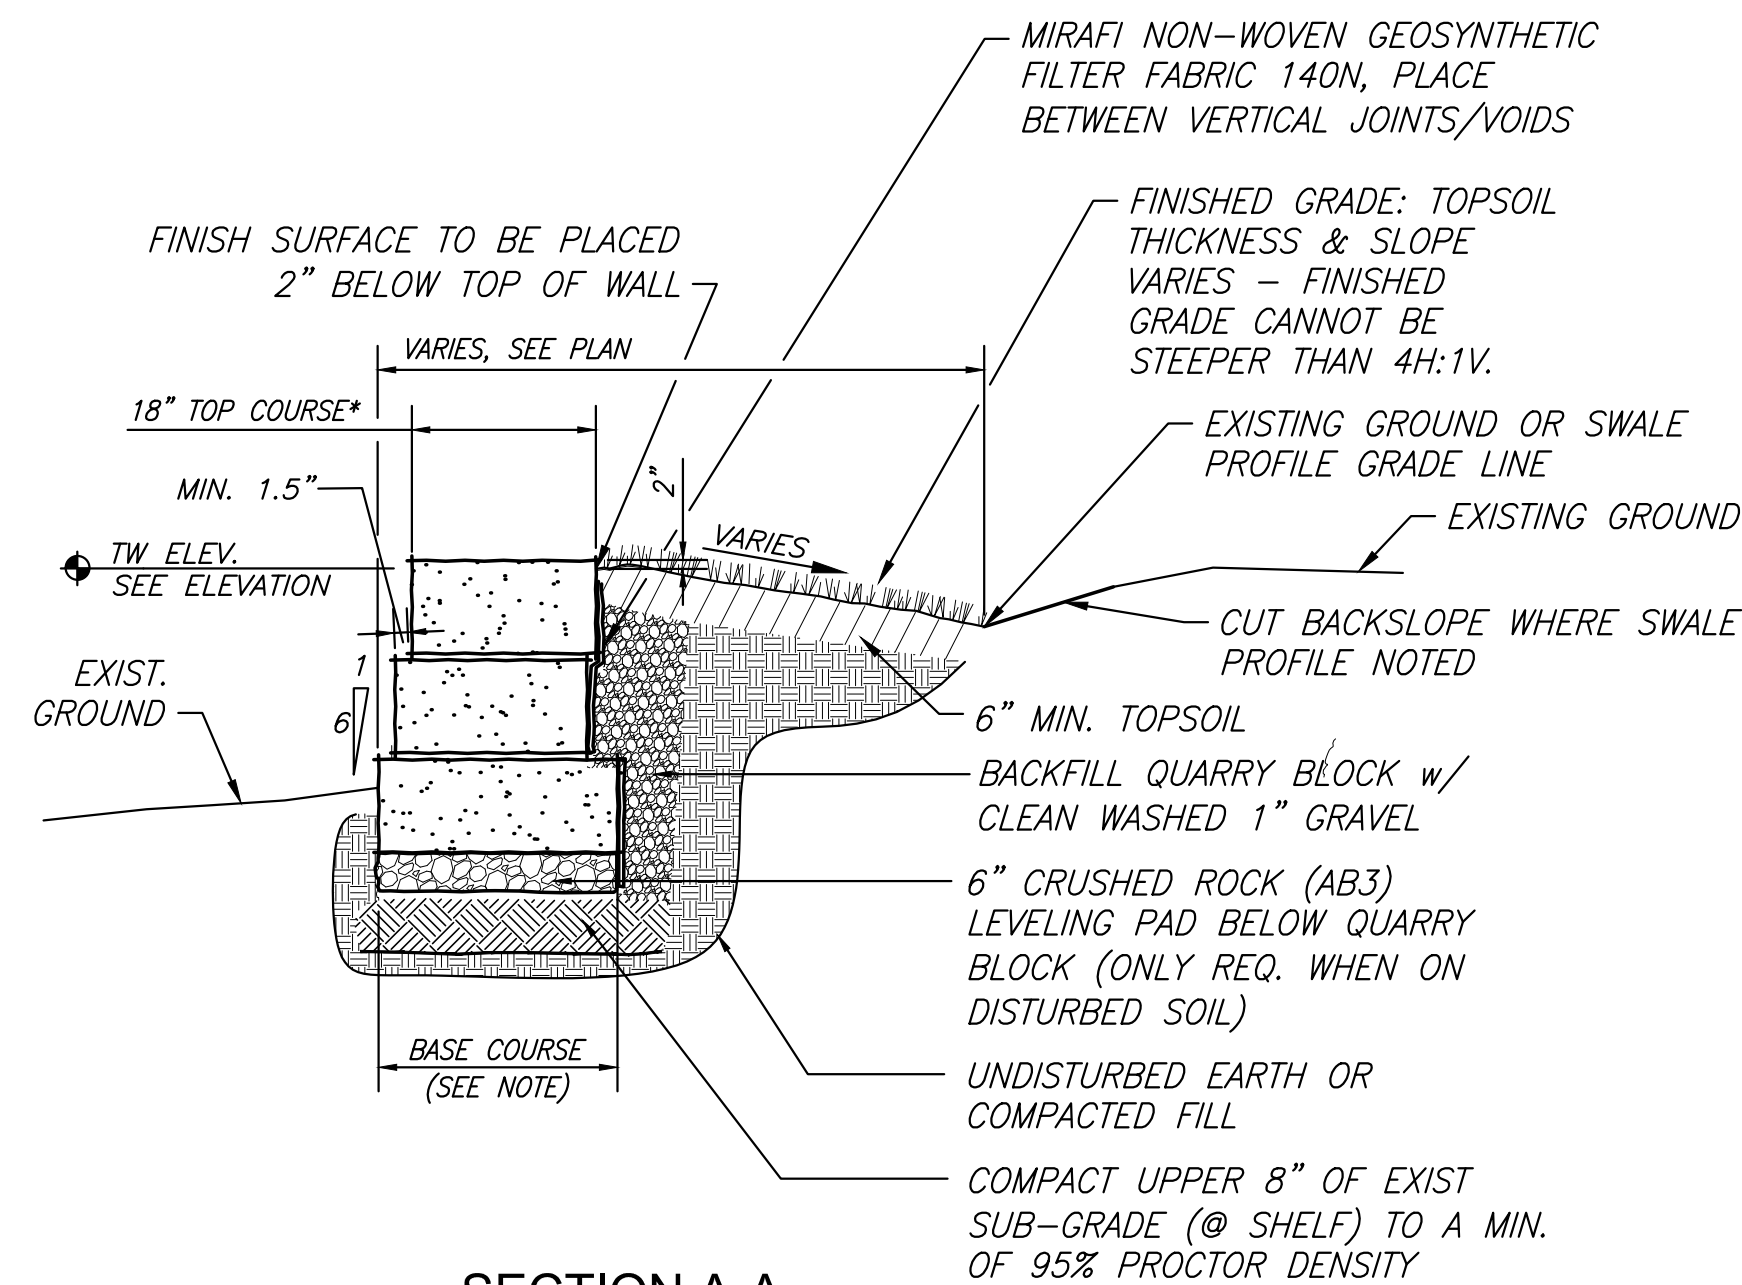

SECTION A-A

STA. 9+82.00 TO STA. 10+55.64


* DIMENSION MAY VARY TO ACCOUNT FOR MANUFACTURER TOLERANCES

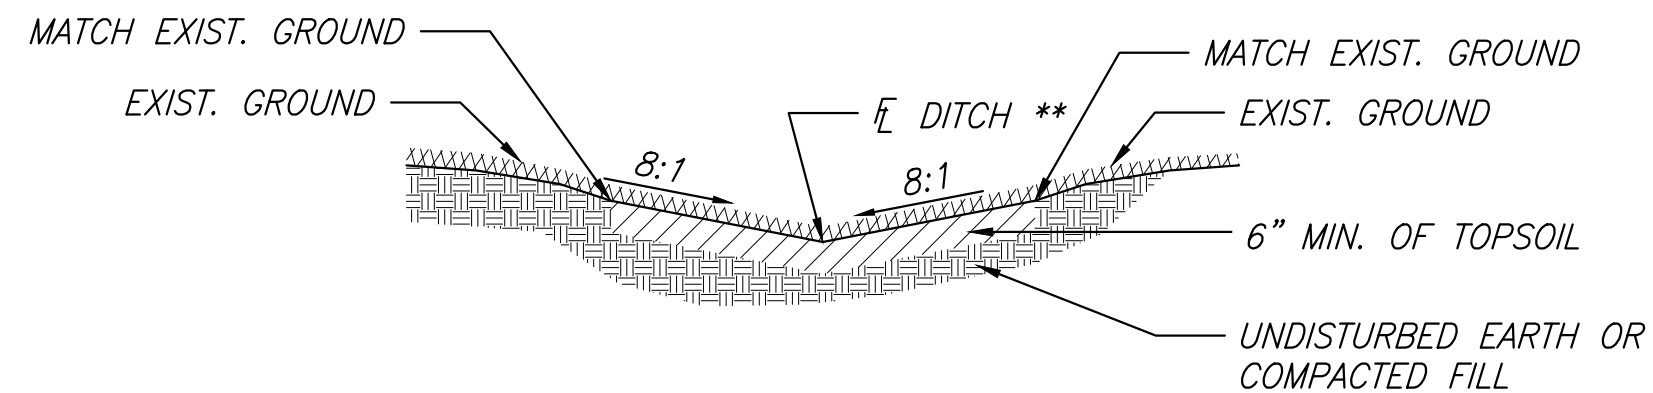

SECTION C-C

STA. 12+86.00 TO STA. 12+93.73

** SEE CESSNA PARK PLAN,
SHEET 3 AND 4, FOR
LOCATION AND ELEVATION OF
PROPOSED DITCH.

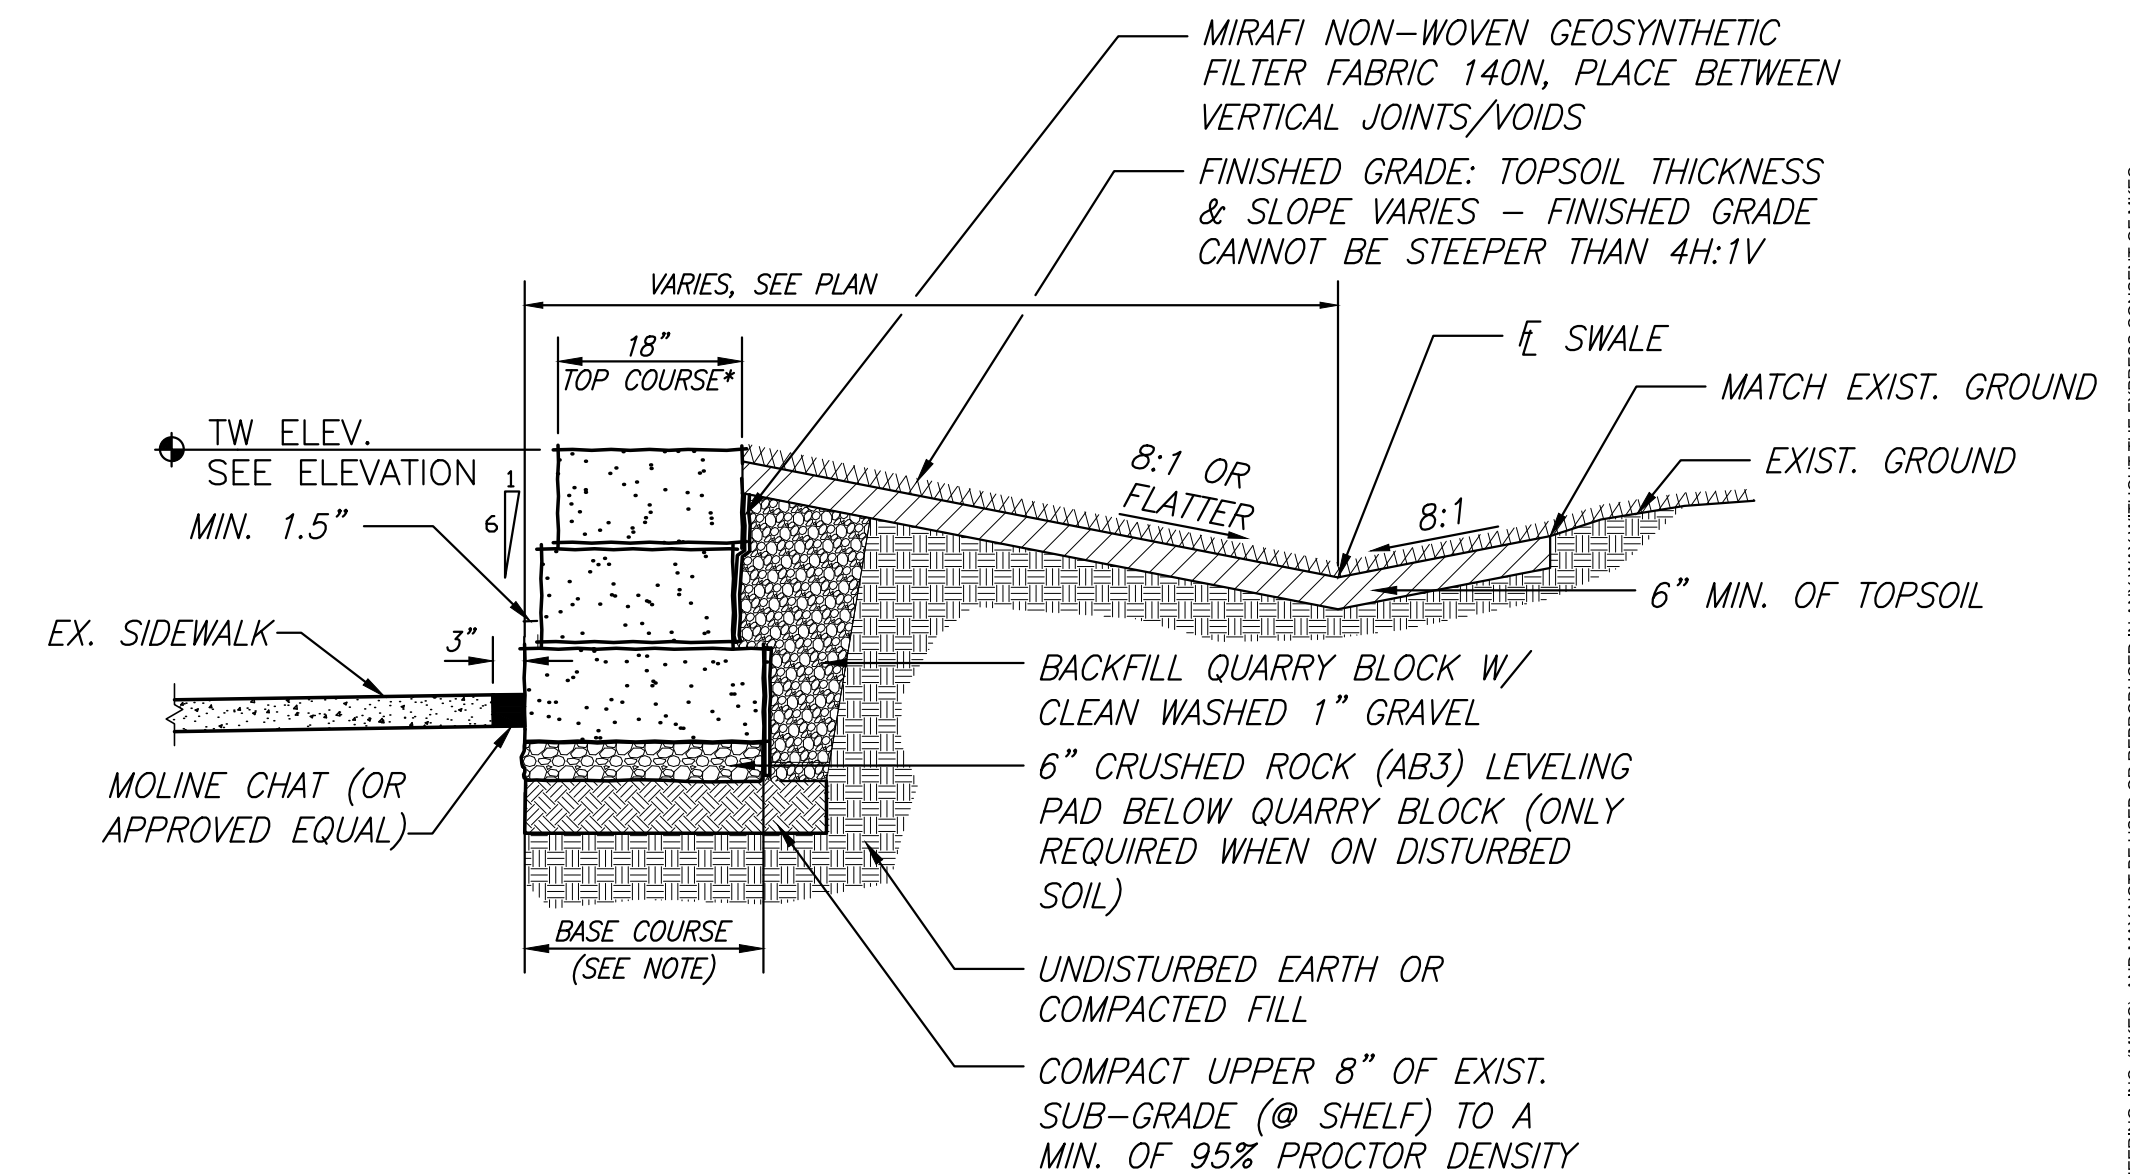


SECTION B-B

STA. 10+55.64 TO STA. 12+86.00

* DIMENSION MAY VARY TO ACCOUNT FOR MANUFACTURER TOLERANCES

CESSNA PARK

NOTE:
CESSNA PARK RETAINING WALL TO BE PAID FOR AS
"RETAINING WALL, DRY STACK LIMESTONE".

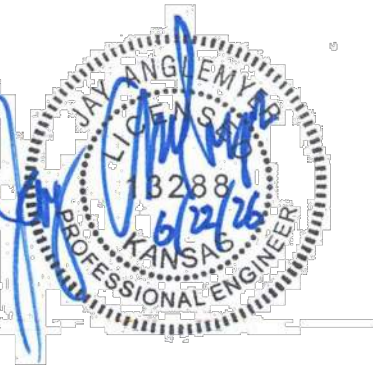

WICHITA PARKS RETAINING WALL IMPROVEMENT

RETAINING WALL
MISC. DETAILS
CESSNA PARK

CT NO. 482-11069

N.T.S.

OWN	DESIGNED	CHECKED
J	JRA	JRA

[illegible]

8 OF 24



MKEC
Wichita, KS • 316.684.9600



PLANS FOR

**WICHITA PARKS RETAINING WALL
IMPROVEMENT**

WICHITA, KS

RETAINING WALL
MISC. DETAILS
HERMAN HILL PARK

PROJECT NO.	482-11069
-------------	-----------

SCALE

N.T.S.

DRAWN	DESIGNED	CHECKED
WNJ	JRA	JRA

[illegible]

NO.	REVISION	DATE
SHEET NO.		
9 OF 24		

©2026 MKEC ENGINEERING, INC. ALL RIGHTS RESERVED WWW.MKEC.COM. THESE DRAWINGS AND THEIR CONTENTS, INCLUDING, BUT NOT LIMITED TO, ALL CONCEPTS, DESIGNS & IDEAS ARE THE EXCLUSIVE PROPERTY OF MKEC ENGINEERING, INC. (MKEC), AND MAY NOT BE USED OR REPRODUCED IN ANY WAY WITHOUT THE EXPRESS CONSENT OF MKEC.



PLANS FOR

**WICHITA PARKS RETAINING WALL
IMPROVEMENT**

WICHITA, KS

RETAINING WALL
MISC. DETAILS
GARVEY PARK

PROJECT NO.	482-11069
-------------	-----------


SCALE NTS

DRAWN	DESIGNED	CHECKED
RAM	JRA	JRA

[illegible]

NO.	REVISION	DATE
SHEET NO.		
10 OF 24		

DO NOT BID

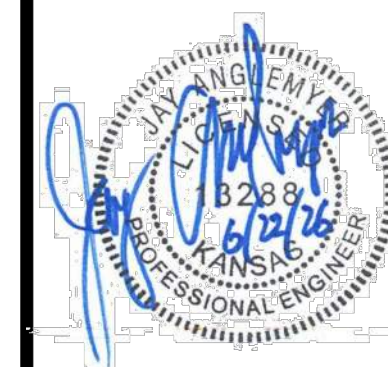

PLANS FOR

**WICHITA PARKS RETAINING WALL
IMPROVEMENT**

WICHITA, KS

RETAINING WALL
MISC. DETAILS
GARVEY PARK

PROJECT NO. 482-11069

SCALE


NTS

DRAWN	DESIGNED	CHECKED
RAM	JRA	JRA

[illegible]

NO.	REVISION	DATE
SHEET NO.		
11 OF 24		

~~IN SLOPED SECTION,~~

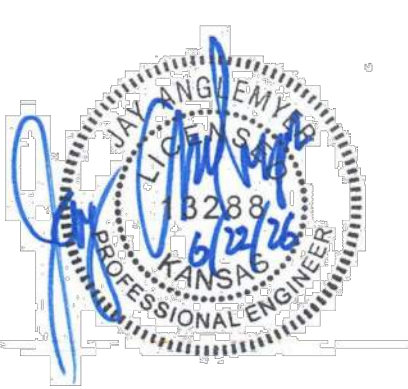

PLANS FOR

**WICHITA PARKS RETAINING WALL
IMPROVEMENT**

WICHITA, KS

RETAINING WALL
MISC. DETAILS
GARVEY PARK

PROJECT NO. 482-11069

SCALE

NTS

DRAWN	DESIGNED	CHECKED
RAM	JRA	JRA






[illegible]

NO.	REVISION	DATE
-----	----------	------

SHEET NO.

12 OF 24

J:\PROJECTS\2022\2201010593_PH 15300_PARKS RETAINING WALLS\00 220593 CAD\SHOTS\05 CIVIL\EROSION\CESSNA PARK EROSION CONTROL.DWG
PLOTTED: Wednesday, June 24, 2026 @ 10:32AM
©2026 IMKEC ENGINEERING, INC. ALL RIGHTS RESERVED WWW.IMKEC.COM THESE DRAWINGS AND THEIR CONTENTS, INCLUDING, BUT NOT LIMITED TO, ALL CONCEPTS, DESIGNS, & DETAILS ARE THE EXCLUSIVE PROPERTY OF IMKEC ENGINEERING, INC. (IMKEC), AND MAY NOT BE USED OR REPRODUCED IN ANY WAY WITHOUT THE EXPRESS CONSENT OF IMKEC.

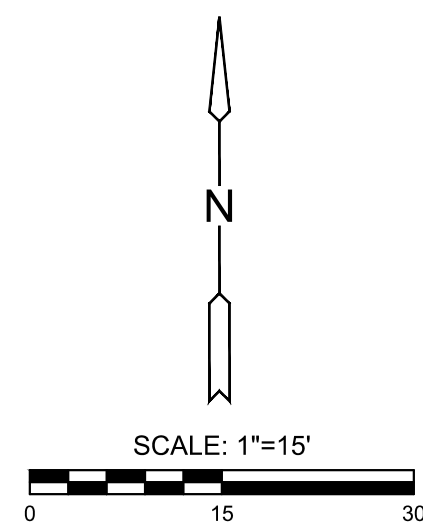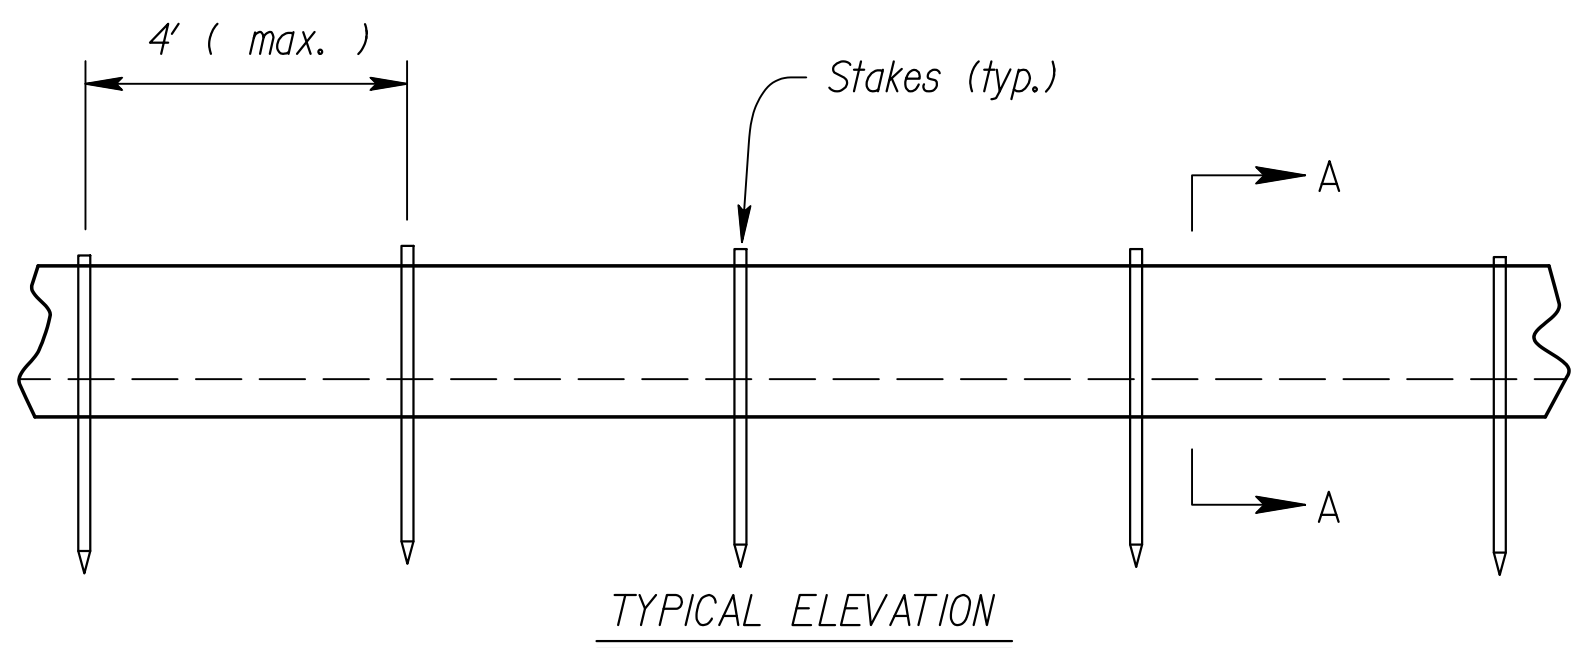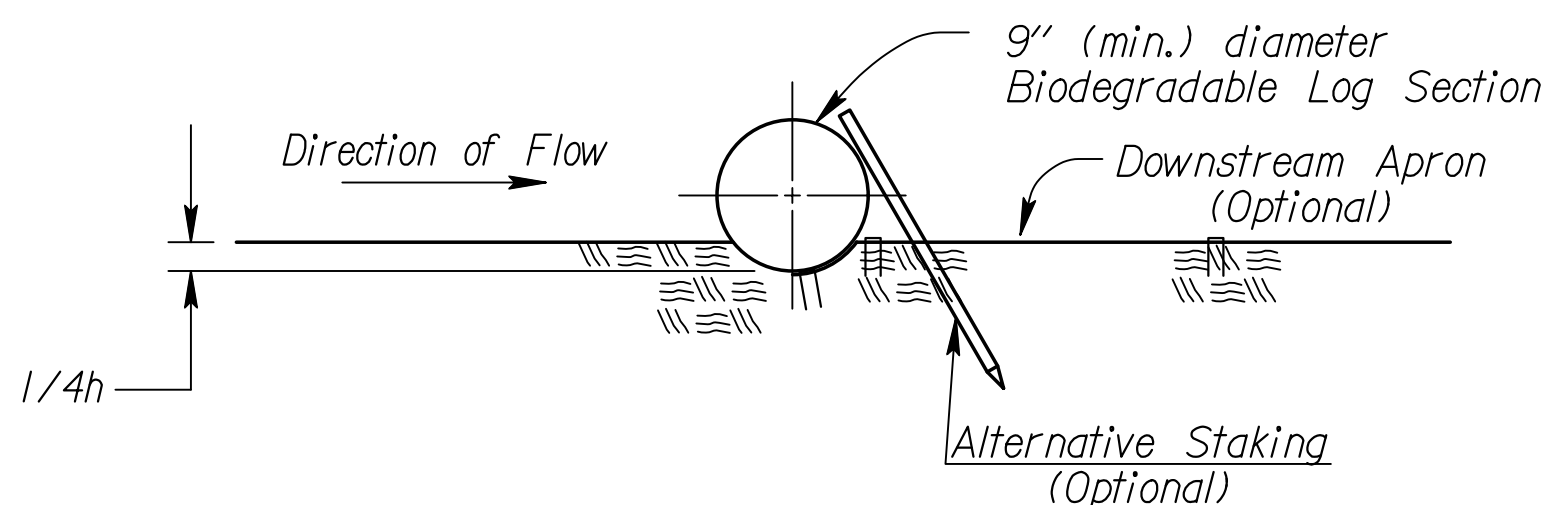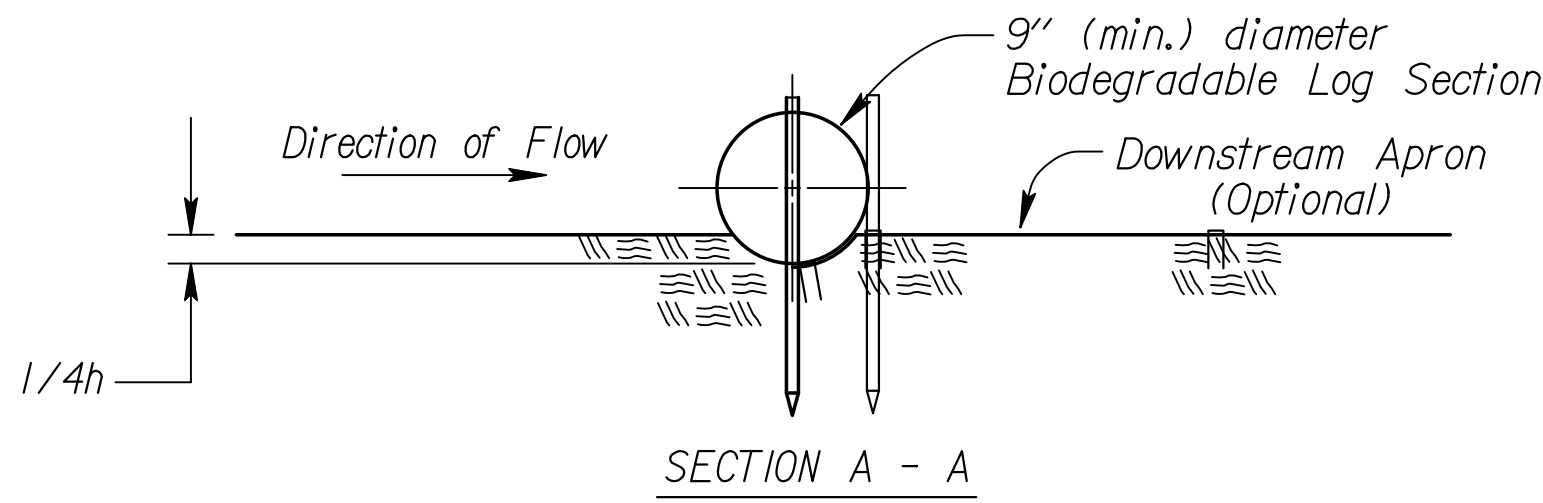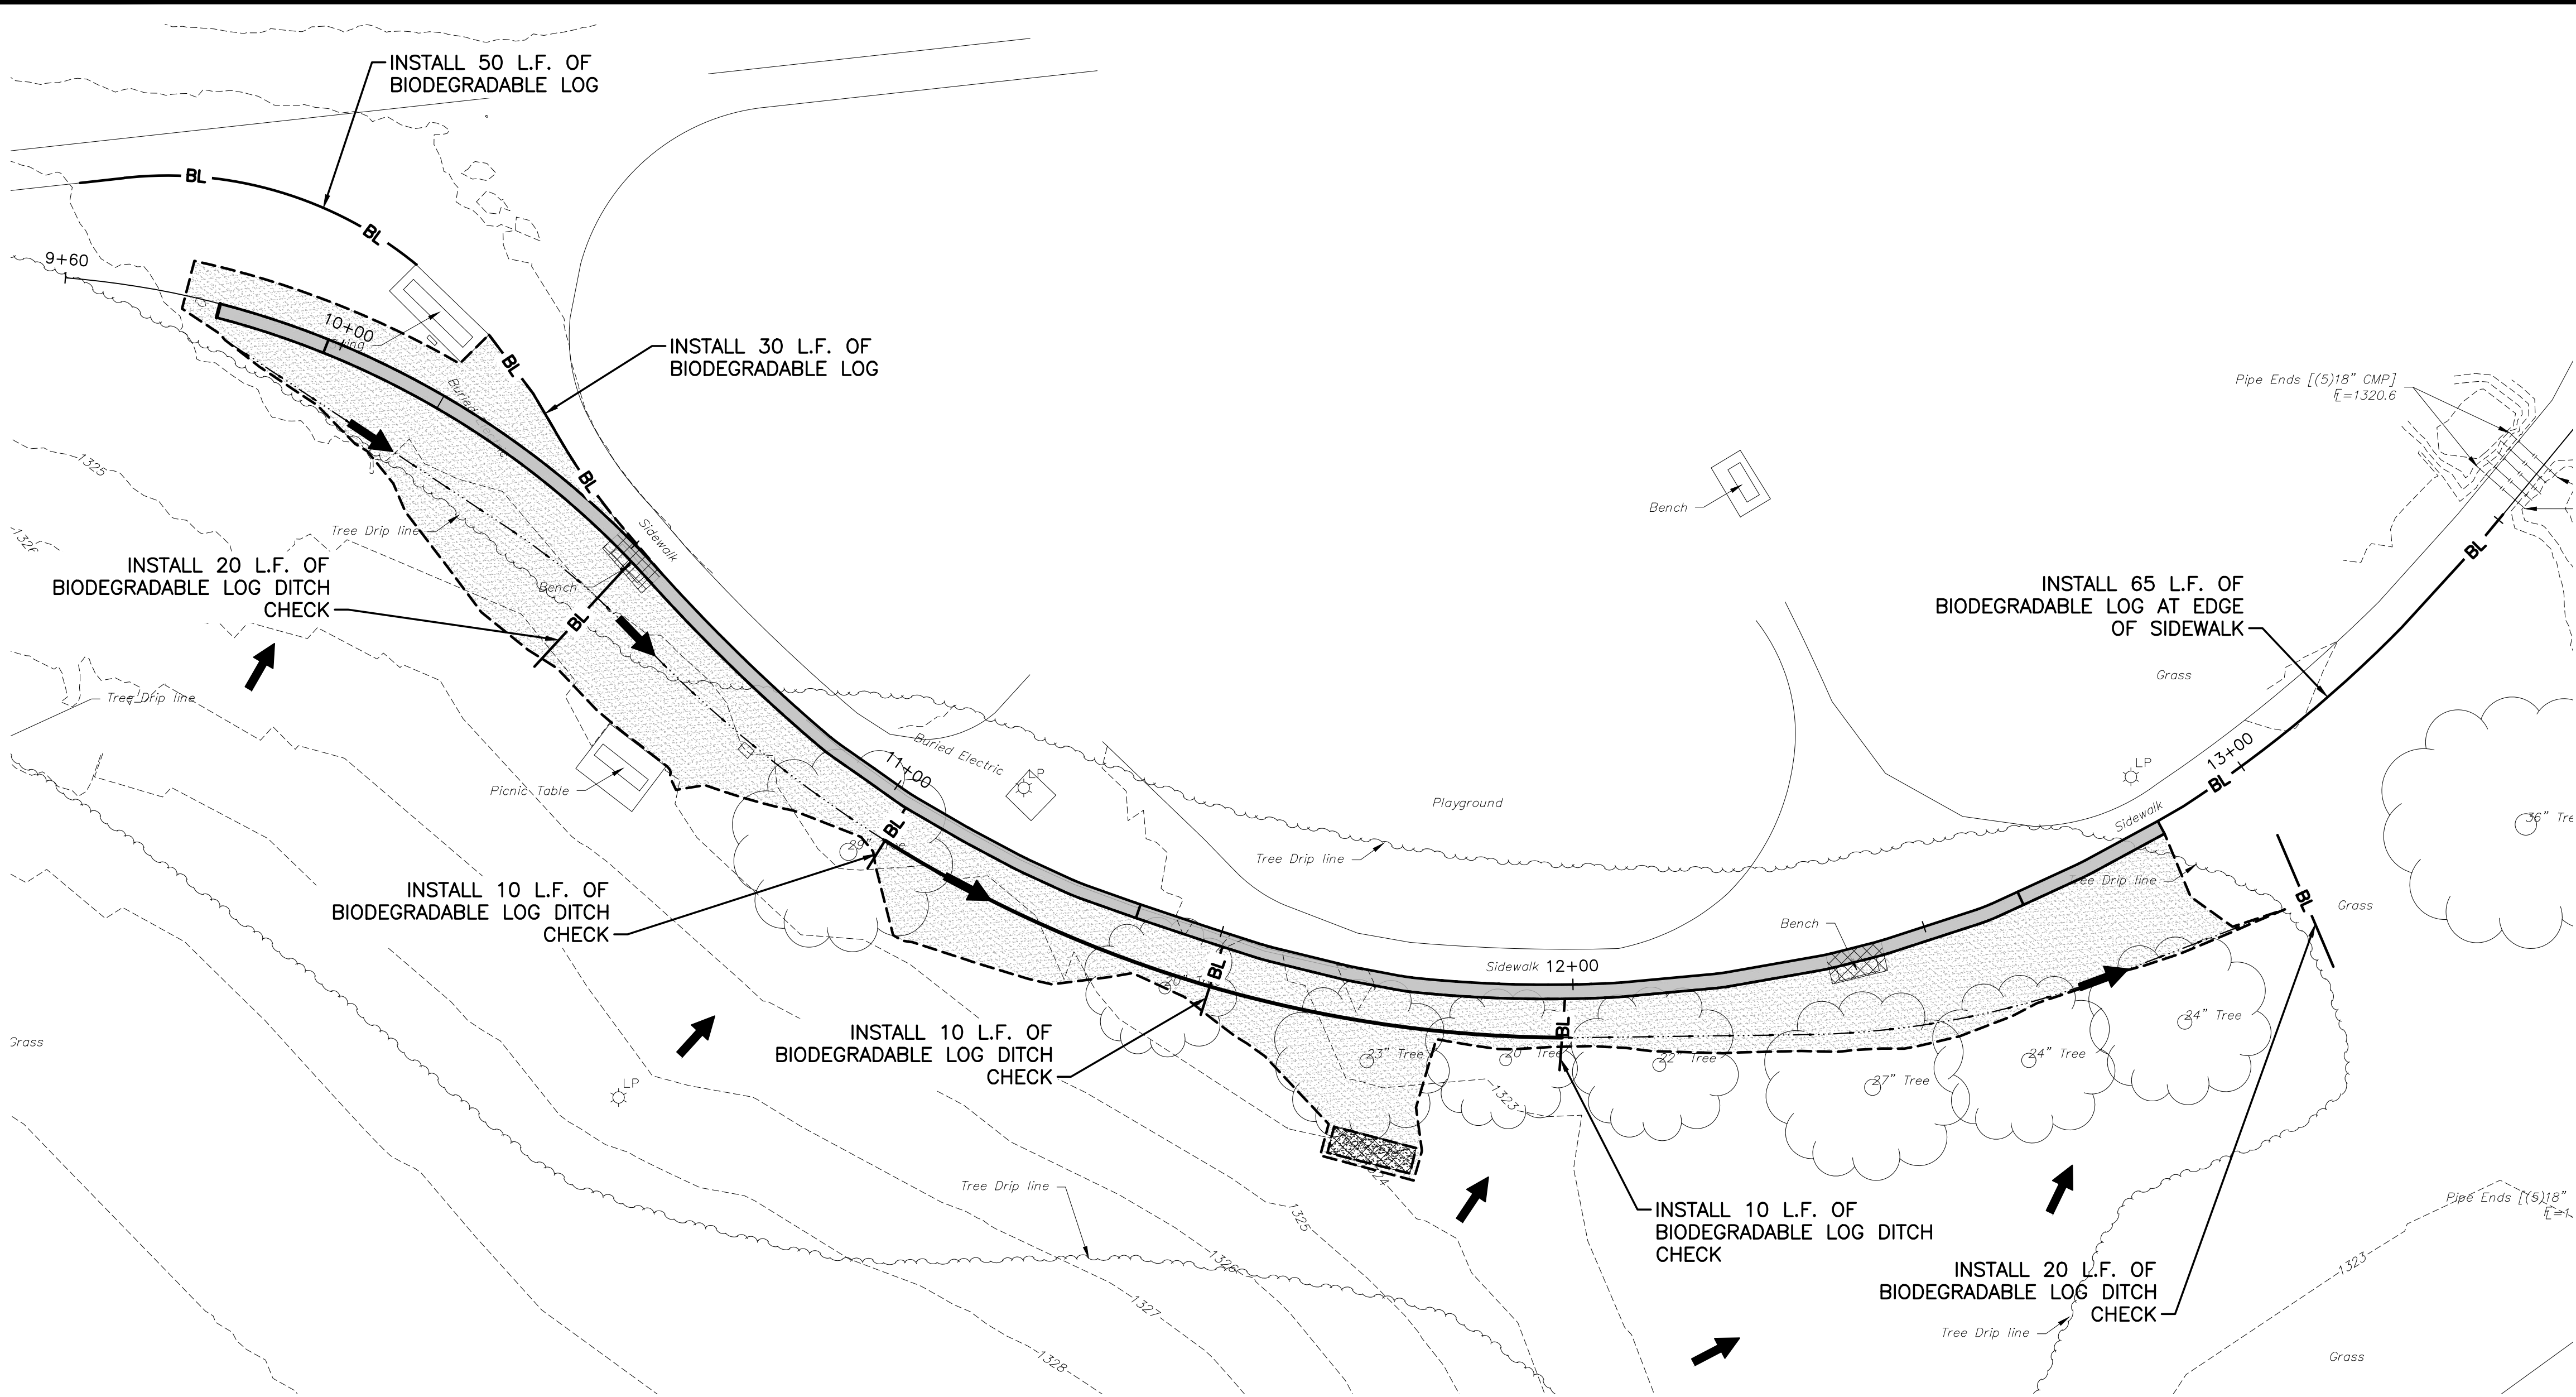

EROSION CONTROL NOTES

THIS PROJECT WILL NOT DISTURB MORE THAN 0.10 ACRES AREA WITHIN CONST. LIMITS.

REFER TO CITY OF WICHITA STANDARDS FOR BMP INSTALLATION, INSPECTION AND MAINTENANCE DETAILS AND SPECIFICATIONS.

COST FOR EACH EROSION AND SEDIMENT CONTROL ITEM SHALL INCLUDE MAINTENANCE, INSPECTION AND EVENTUAL REMOVAL. BESIDES KEEPING EACH DEVICE IN WORKING ORDER, MAINTENANCE SHALL INCLUDE, AT A MINIMUM, SEDIMENT REMOVAL BEFORE 50% OF THE DEVICE'S CAPACITY IS REACHED.

CONTRACTOR SHALL ADJUST EROSION AND SEDIMENT CONTROL PLANS TO CONFORM TO ACTUAL CONSTRUCTION OPERATIONS. ALL CHANGES TO PLAN SHALL BE APPROVED BY THE CITY.

STOCKPILING OF EXCAVATED MATERIAL ON THE PROJECT SITE IS GENERALLY PROHIBITED. SMALL AND INTERIM STOCK PILES NOT IMMEDIATELY HAULED OFF-SITE SHOULD BE ENCLOSED AND PROTECTED WITH SILT BARRIER AROUND THE ENTIRE CIRCUMFERENCE OF THE STOCK PILE. INSTALLING AND MAINTAINING THIS FENCE SHALL BE CONSIDERED SUBSIDIARY TO THE BID ITEM "BMP, BIODEGRADABLE LOG".


EROSION CONTROL DEVICES WILL NEED TO BE INSTALLED AS APPLICABLE FOR THE APPROPRIATE CONSTRUCTION PHASE. CONTRACTOR SHALL ADJUST EROSION AND SEDIMENT CONTROL PLAN TO CONFORM TO ACTUAL CONSTRUCTION OPERATIONS. ONCE INSTALLED, THE DEVICES SHALL REMAIN IN-PLACE AND CONTINUE TO BE MAINTAINED UNTIL NO LONGER NECESSARY AS DETERMINED BY THE CITY.

THE CONTRACTOR SHALL SEE ALL AREAS DISTURBED BY CONSTRUCTION WITH A MIXTURE OF K-31 FESCUE AT 10 LBS. PER 1000 S.F. AND ANNUAL RYEGRASS AT 8 LBS. PER 1000 S.F. PURE NITROGEN FERTILIZER SHALL ALSO BE APPLIED BY SPLIT/SPLICE SEEDING METHODS. BROADCAST SEEDING IS NOT ALLOWED. THE SEED SHALL BE WATERED WITH A DEEP SOAKING EVERY TWO (2) WEEKS DURING DRY PERIODS UNTIL A MATURE STAND OF GRASS IS OBTAINED. THE QUANTITY SUMMARY ON THIS SHEETS SHOWS THE ESTIMATED SQUARE YARDAGE OF AREA TO BE SEED. PAYMENT WILL BE BY LUMP SUM. THE CONTRACTOR SHALL BE RESPONSIBLE FOR INSTALLING EROSION CONTROL MAT (CURLX, NET FREE) OVER ALL SEED. EROSION CONTROL MAT WILL BE PAID FOR SEPARATELY.

SITE RESTORATION SUMMARY (FOR INFORMATION ONLY)		
ITEMS	QUANTITY	UNIT
BMP, SEEDING	4313	S.F.
BMP, EROSION CONTROL MAT	479.2	S.Y.
BMP, BIODEGRADABLE LOG	215	L.F.
BMP, CONSTRUCTION ENTRANCE	1	Each

LEGEND

- SEEDING AREAS (INCLUDING CURLX, NET FREE OR APPROVED EQUAL)
- DIRECTION OF FLOW
- BACK OF CURB PROTECTION
- BIODEGRADABLE LOG
- CONST. LIMITS

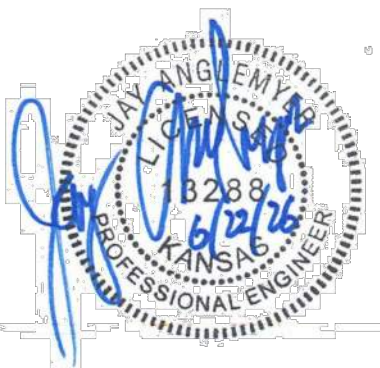

PLANS FOR WICHITA PARKS RETAINING WALL IMPROVEMENT WICHITA, KS

SITE RESTORATION AND EROSION CONTROL PLAN CESSNA PARK

PROJECT NO.
482-11069

SCALE
1"=10'

DRAWN	DESIGNED	CHECKED
WNJ	JRA	JRA

NO.	REVISION	DATE

SHEET NO.
13 OF 24



MKEC
Wichita, KS • 316.684.9600



PLANS FOR

**WICHITA PARKS RETAINING WALL
IMPROVEMENT**

WICHITA, KS

SITE RESTORATION
AND EROSION CONTROL
PLAN
HERMAN HILL PARK

PROJECT NO.	482-11069
-------------	-----------

SCALE


1"=20'

DRAWN	DESIGNED	CHECKED
WNJ	JRA	JRA

[illegible]

NO.	REVISION	DATE
SHEET NO.		
14 OF 24		

DO NOT BID

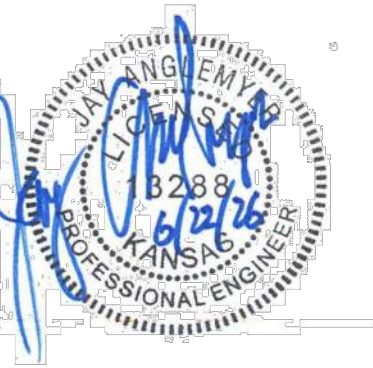~~EROSION CONTROL NOTES~~

WICHITA PARKS RETAINING WALL IMPROVEMENT

PLANS FOR

WICHITA, KS

SITE RESTORATION
AND EROSION CONTRL
PLAN
GARVEY PARK

PROJECT NO. 482-11069

SCALE

1"=10'

DRAWN	DESIGNED	CHECKED
WNJ	JRA	JRA

[illegible]













REVISION	DATE
----------	------

SHEET NO.

15 OF 24

J:\PROJECTS\2022\201010583_PH 5500_PARKS RETAINING WALLS\100 220583 CAD\XREF\MK005 CIVIL\MODEL\SCISSNA CORRIDOR-PH2.DWG
PLOTTER: Wednesday, June 24, 2026 @ 09:32AM













STATE	PROJECT NO.	YEAR	SHEET NO.	TOTAL SHEETS
KANSAS	482-11069	2024	16	24

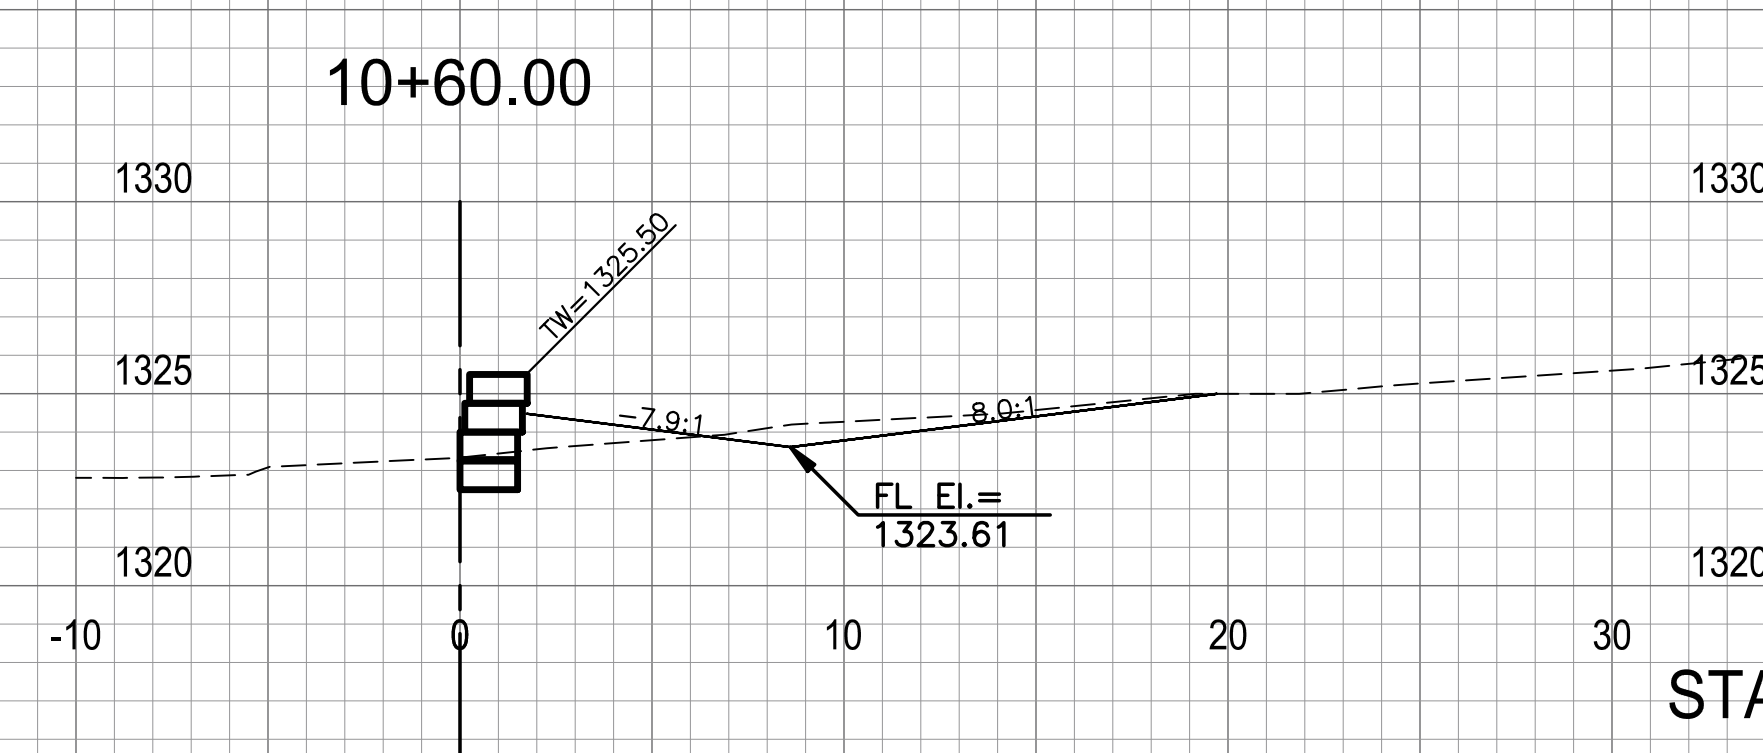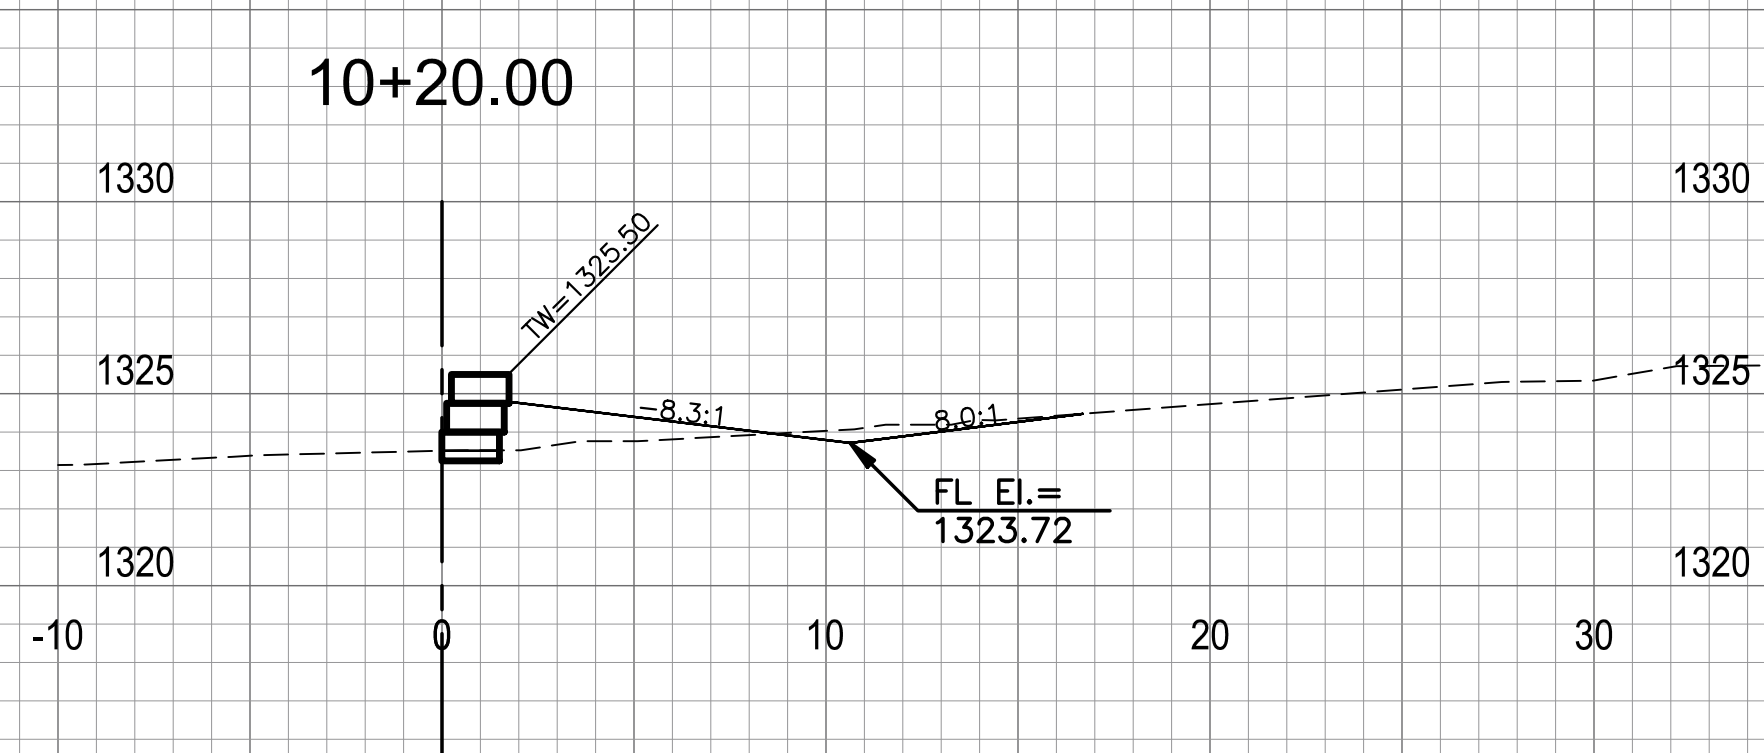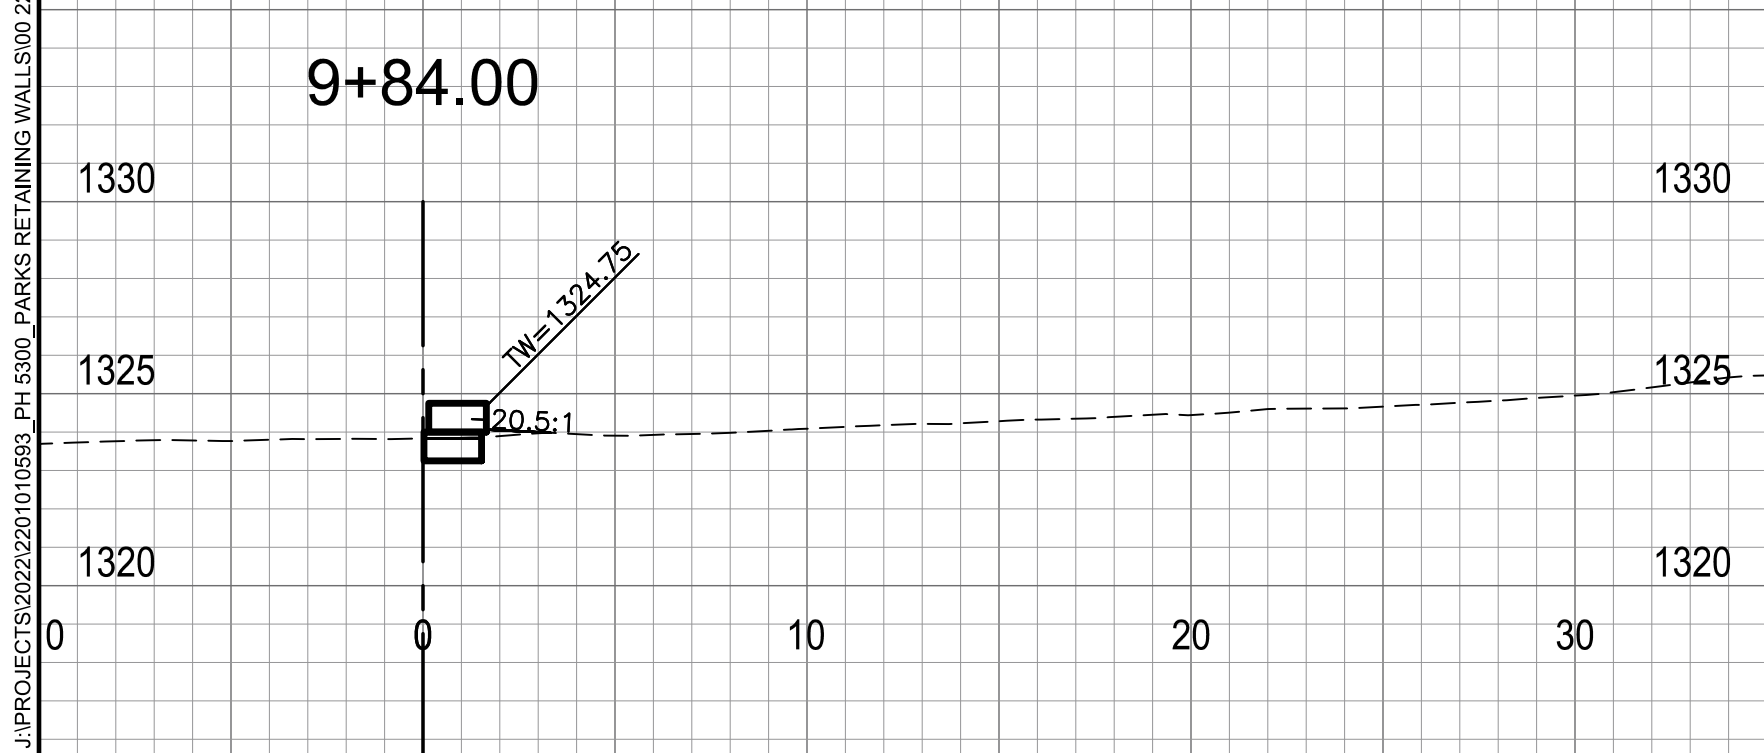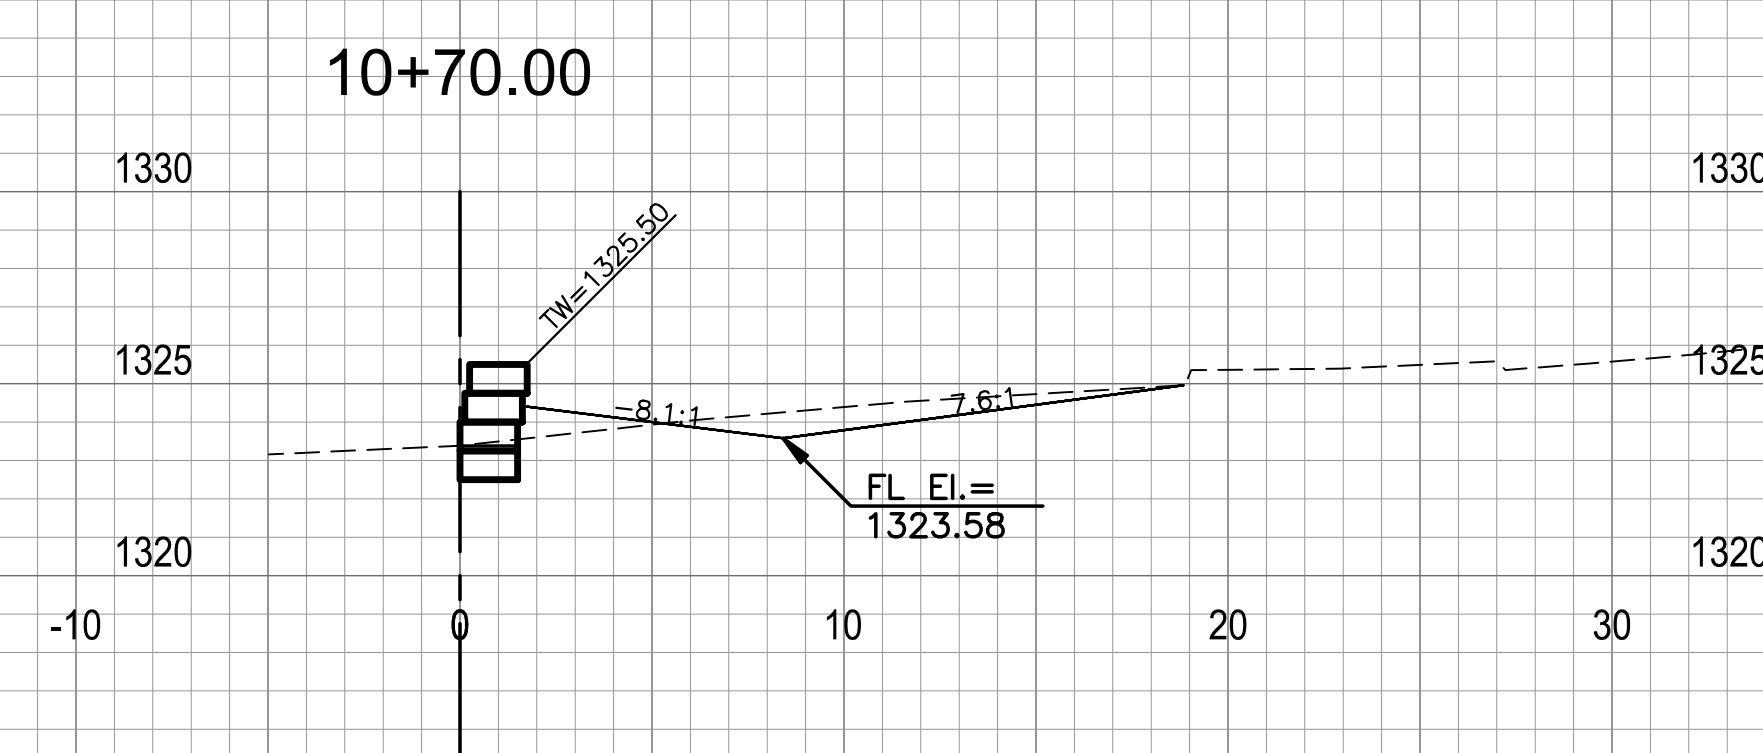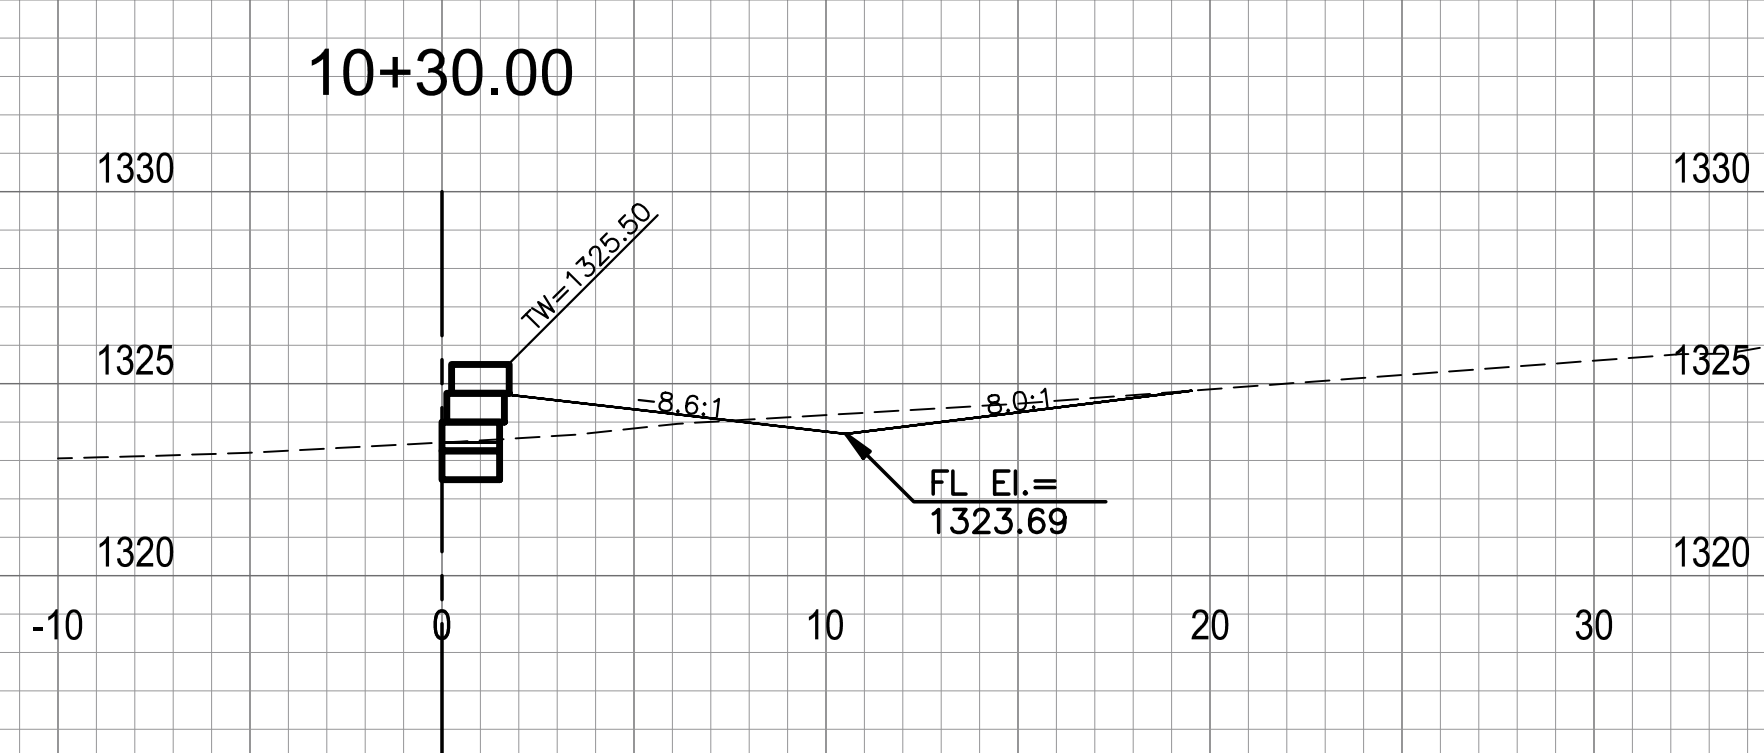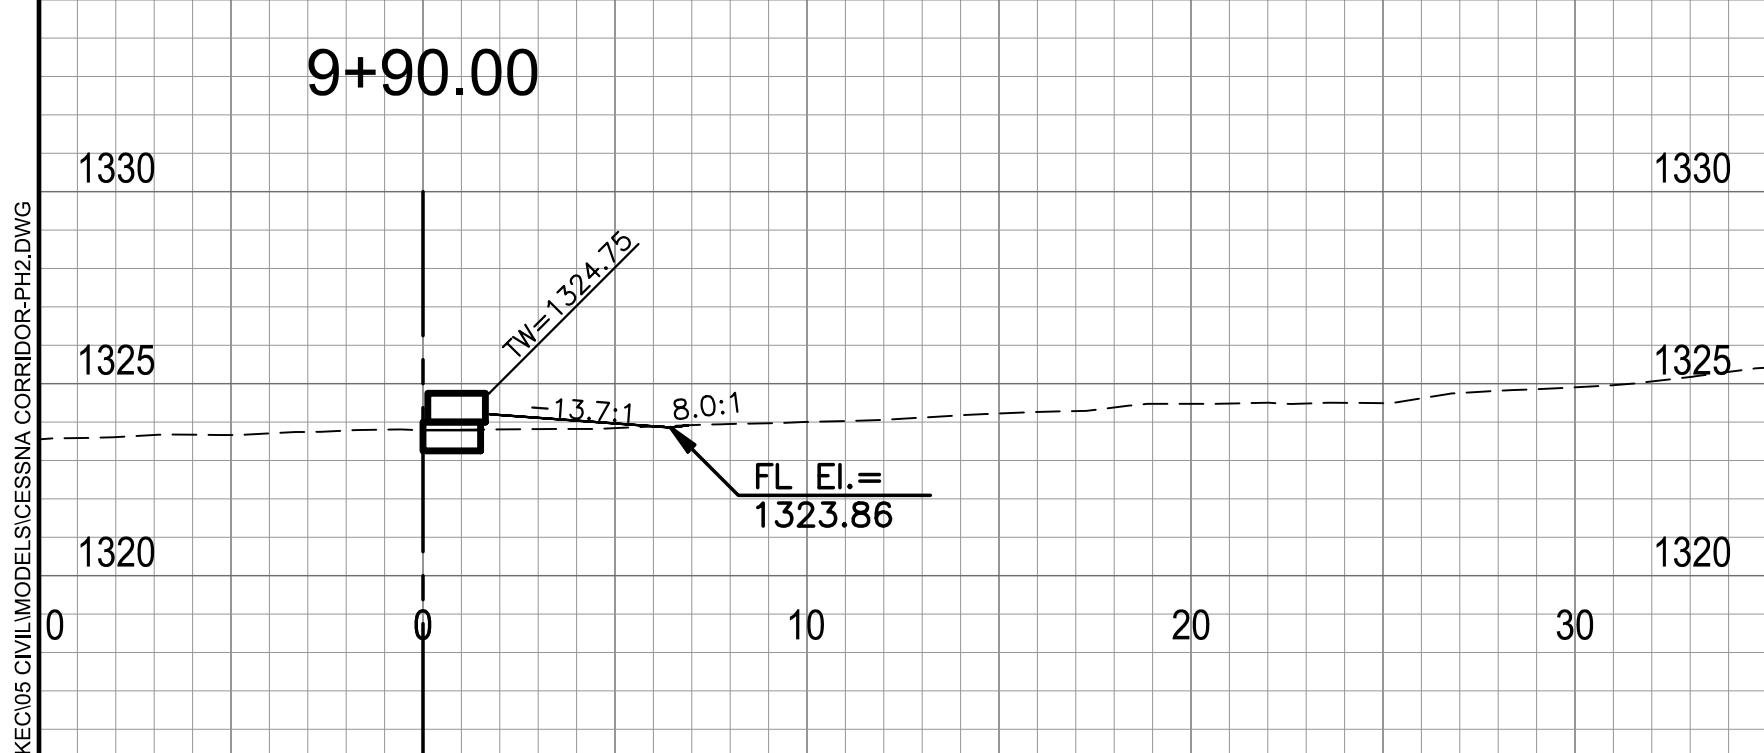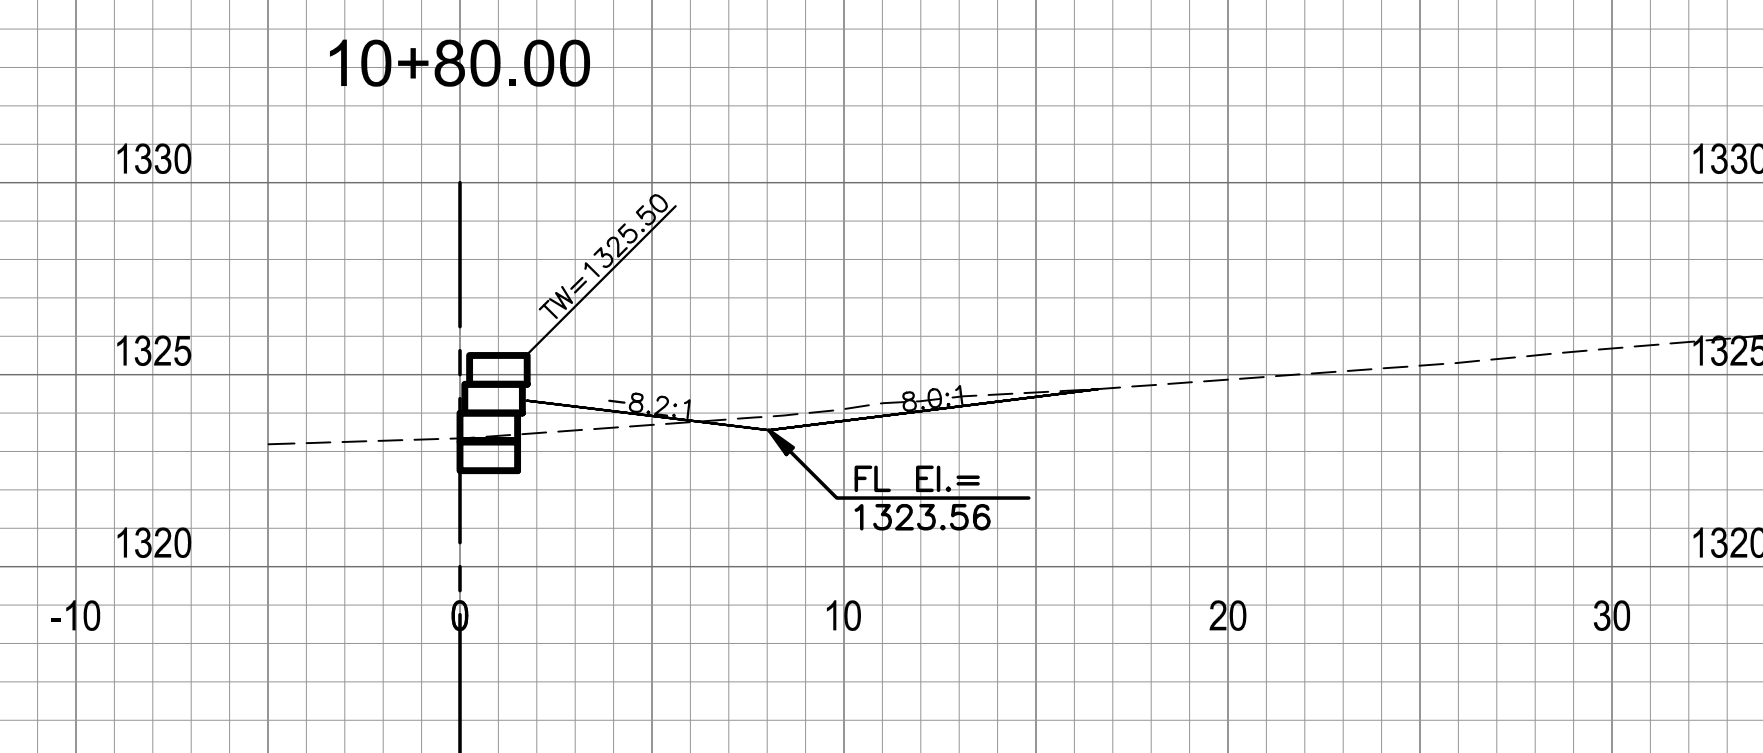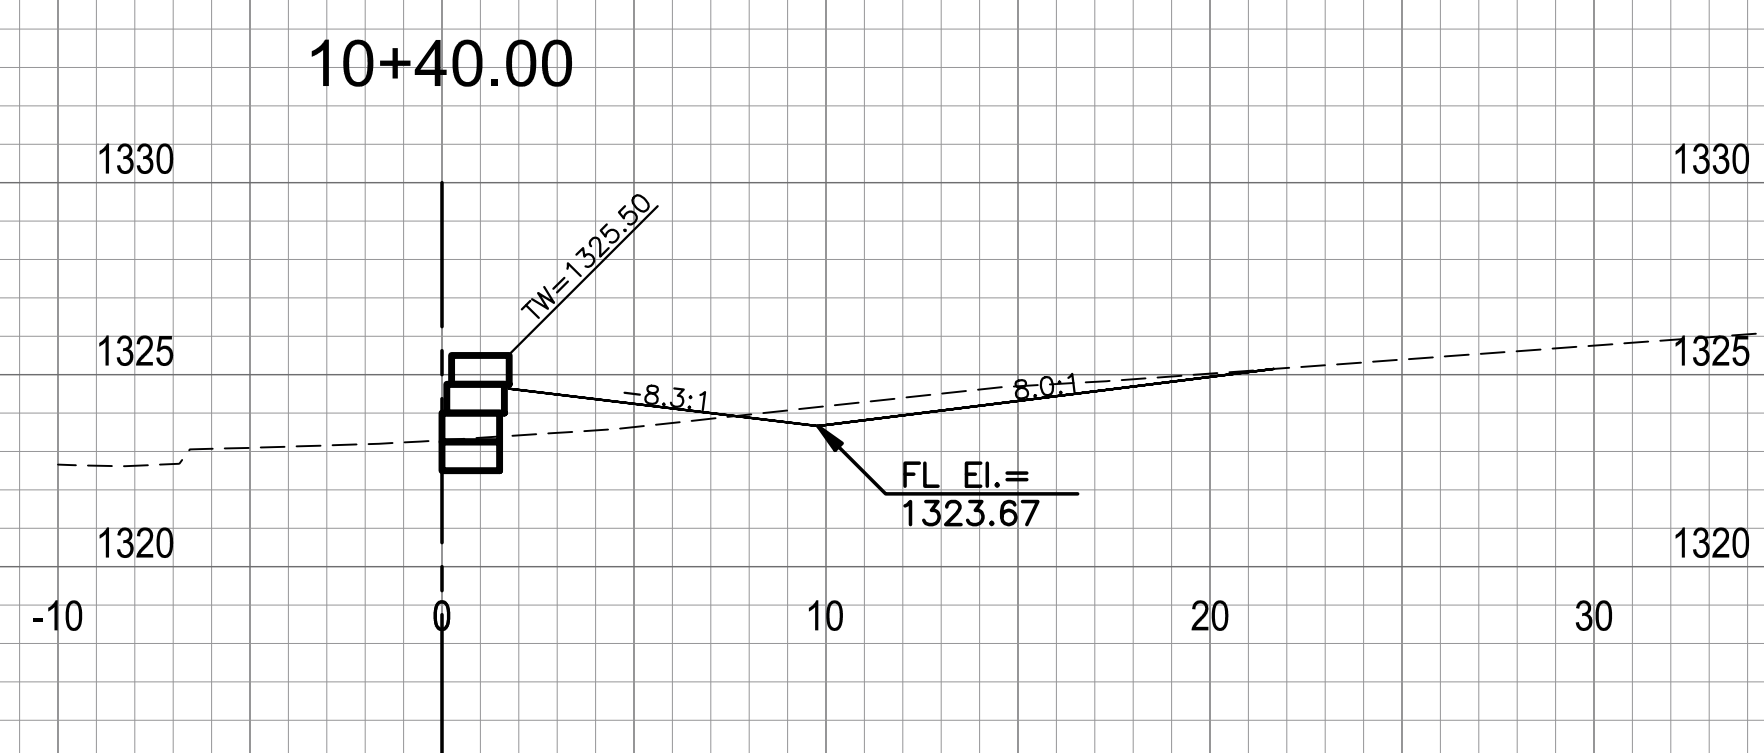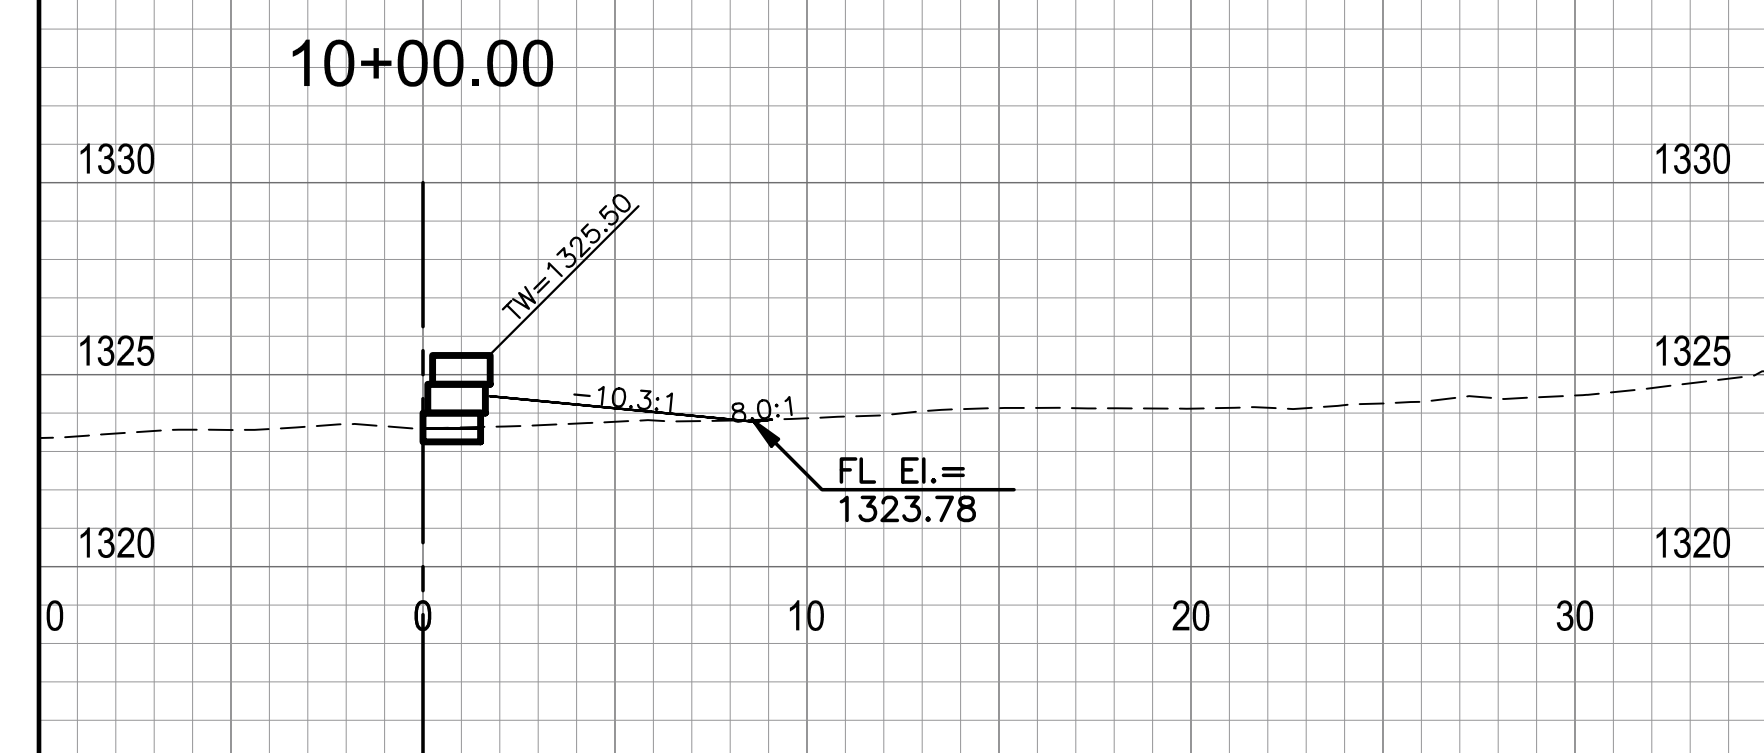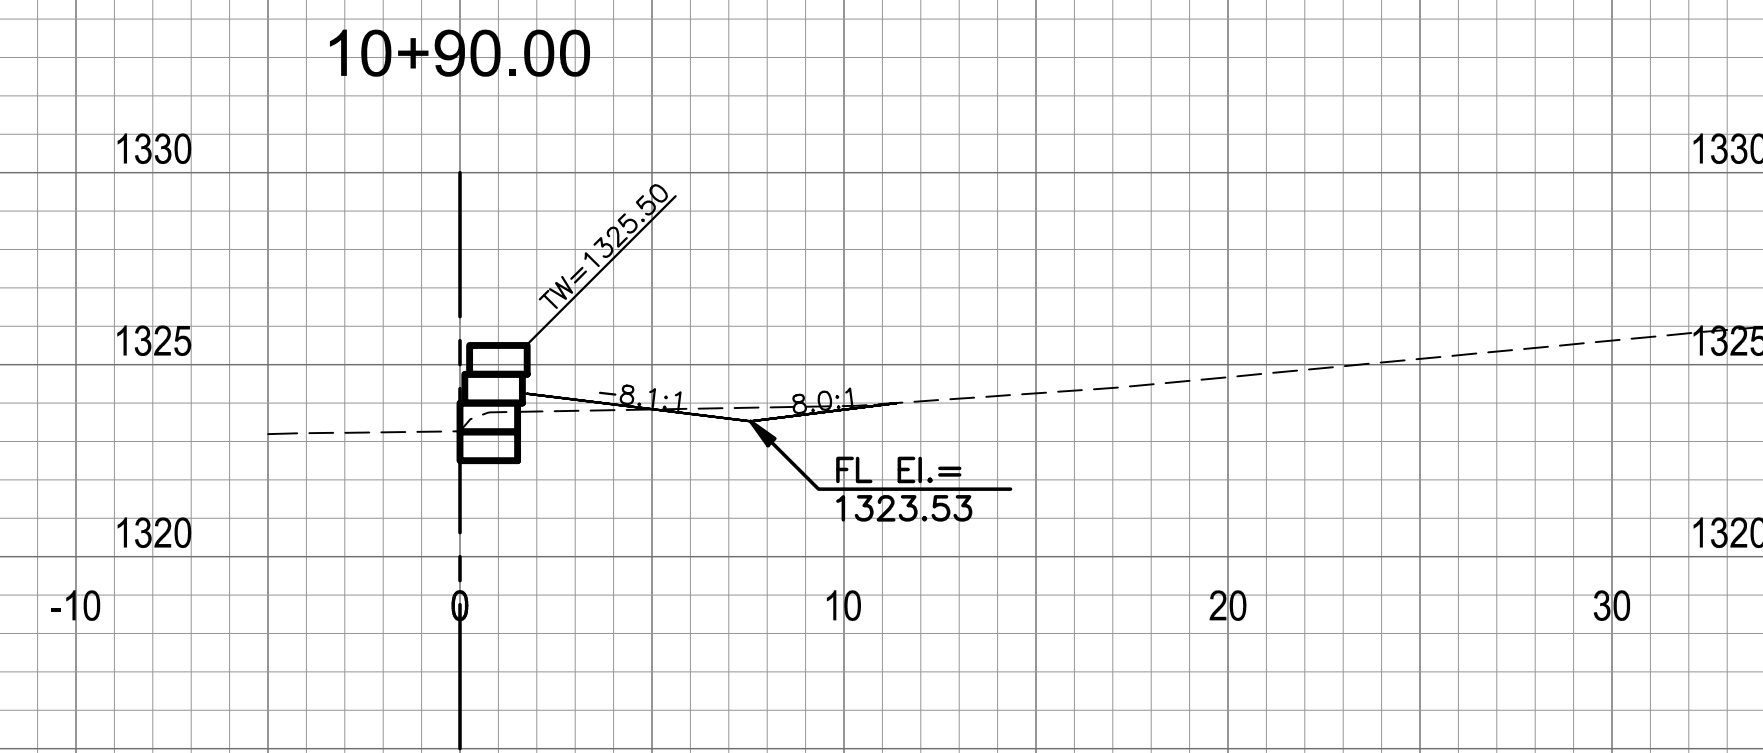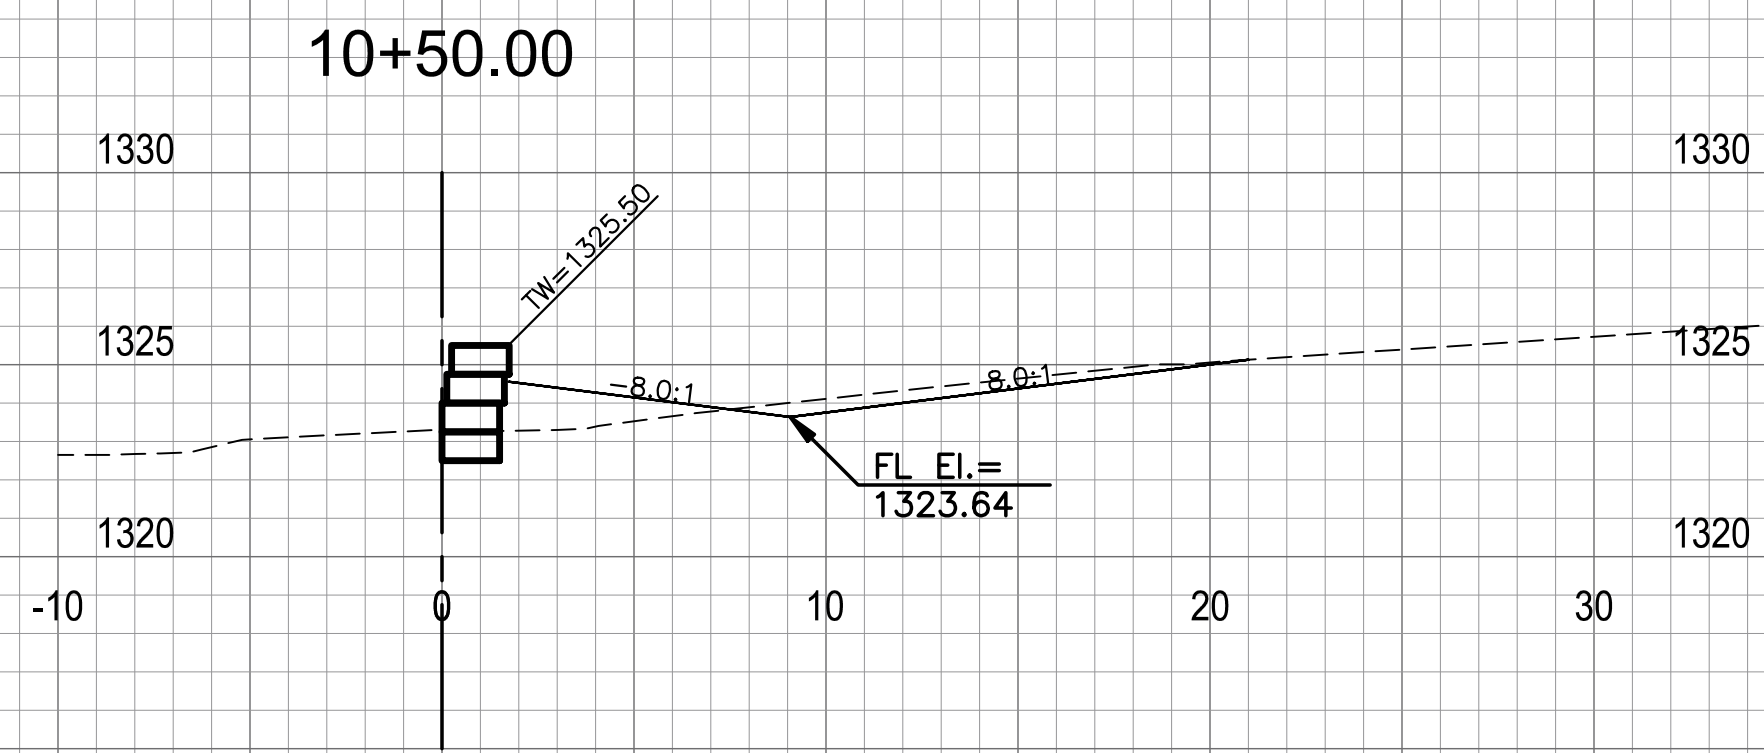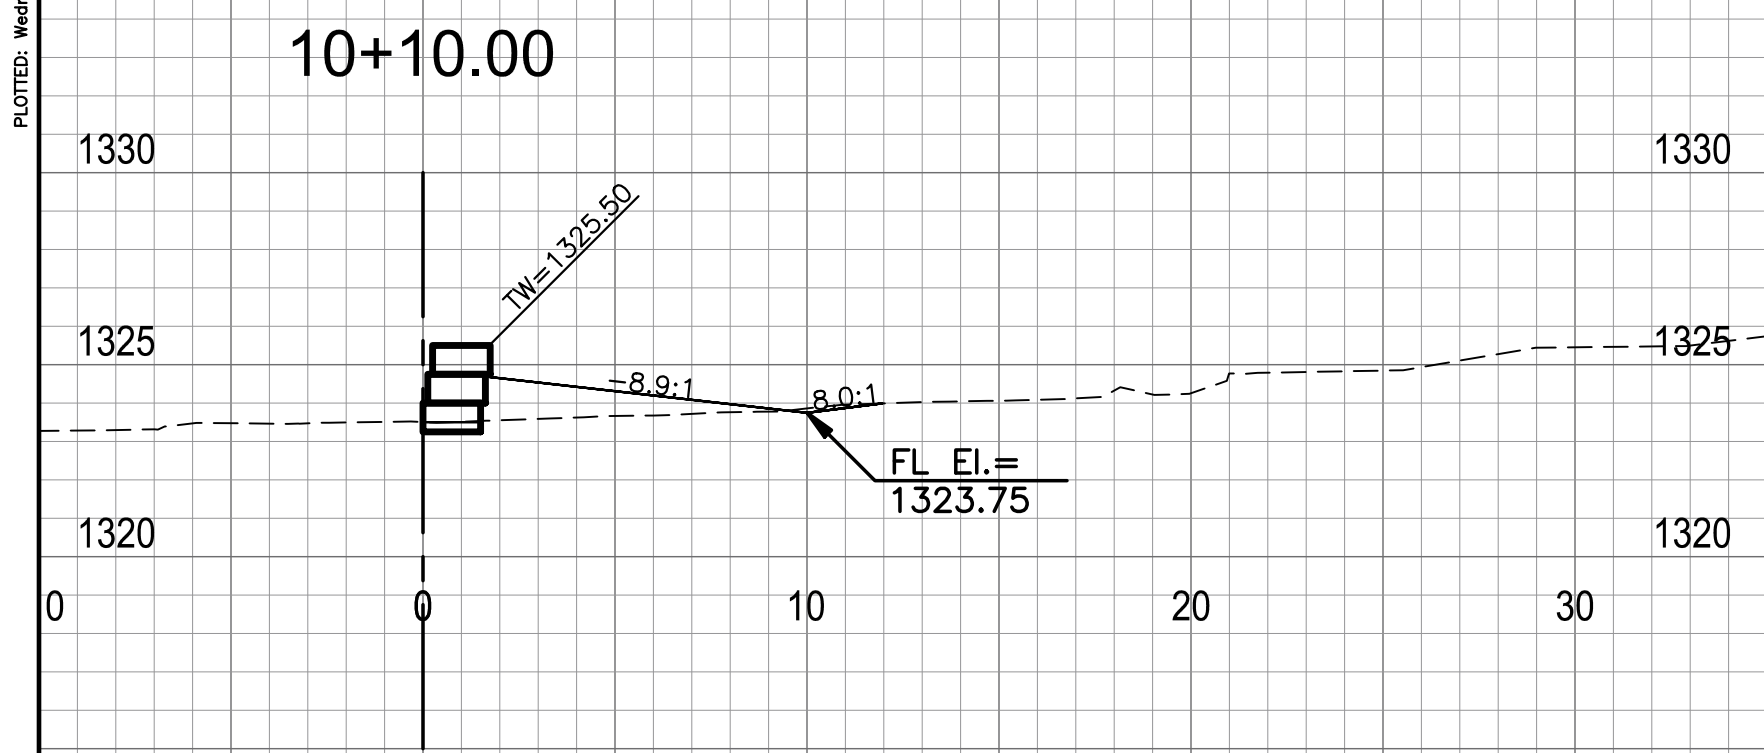

CESSNA PARK
STA. 9+84.00 TO STA. 10+90.00
Scale: 1"=5'

J:\PROJECTS\2022\201010583_PH 5500 PARKS RETAINING WALLS\100 220583 CAD\RET\MKC065 CIVIL\MOSES\CESSNA CORRIDOR-PH2.DWG
PLOTTER: Wednesday, June 24, 2026 @ 09:32AM



STATE	PROJECT NO.	YEAR	SHEET NO.	TOTAL SHEETS
KANSAS	482-11069	2024	17	24

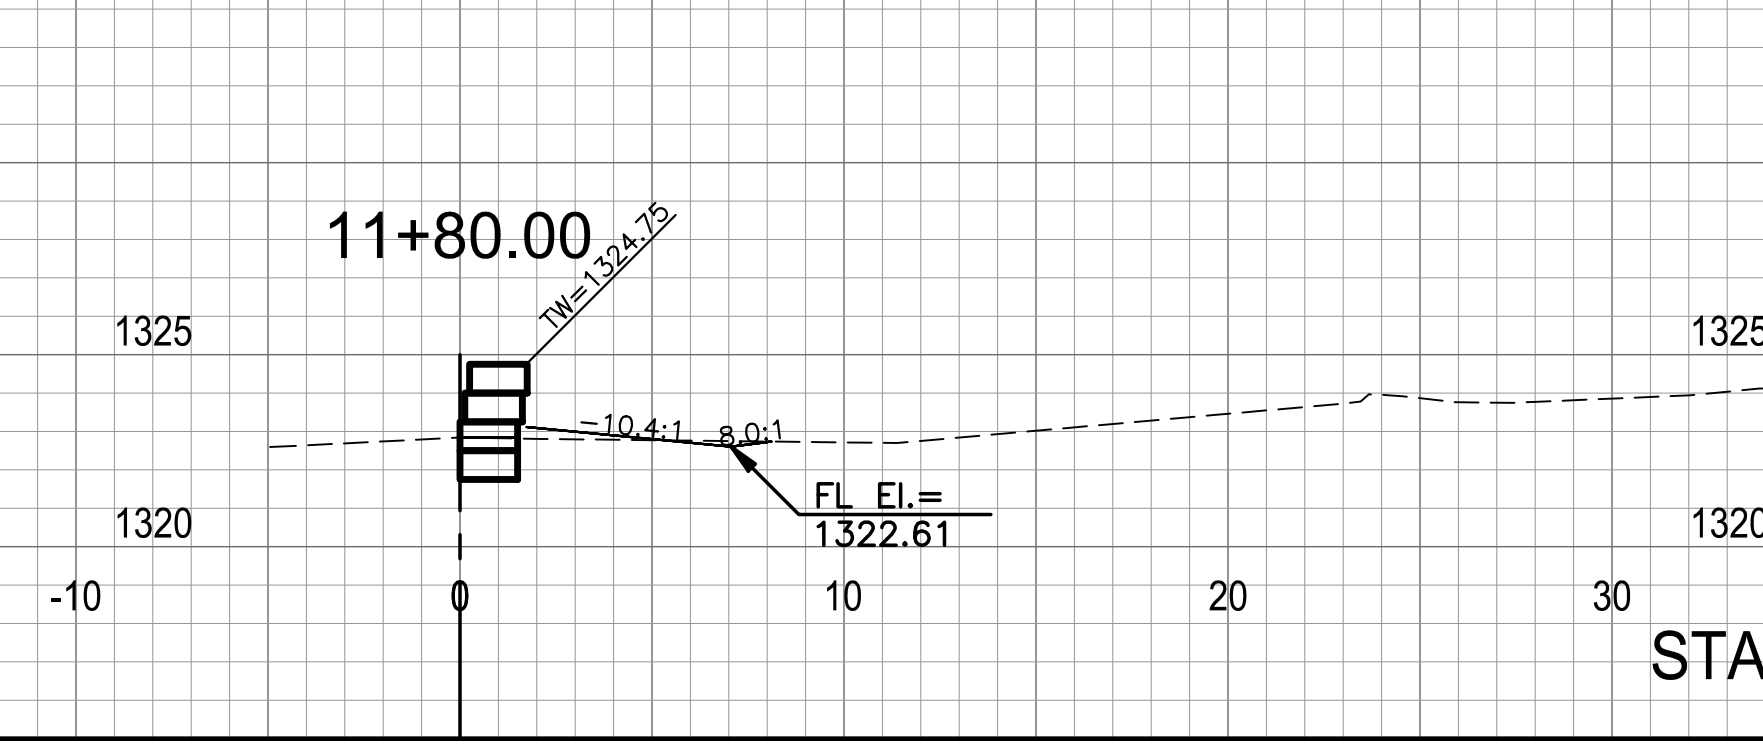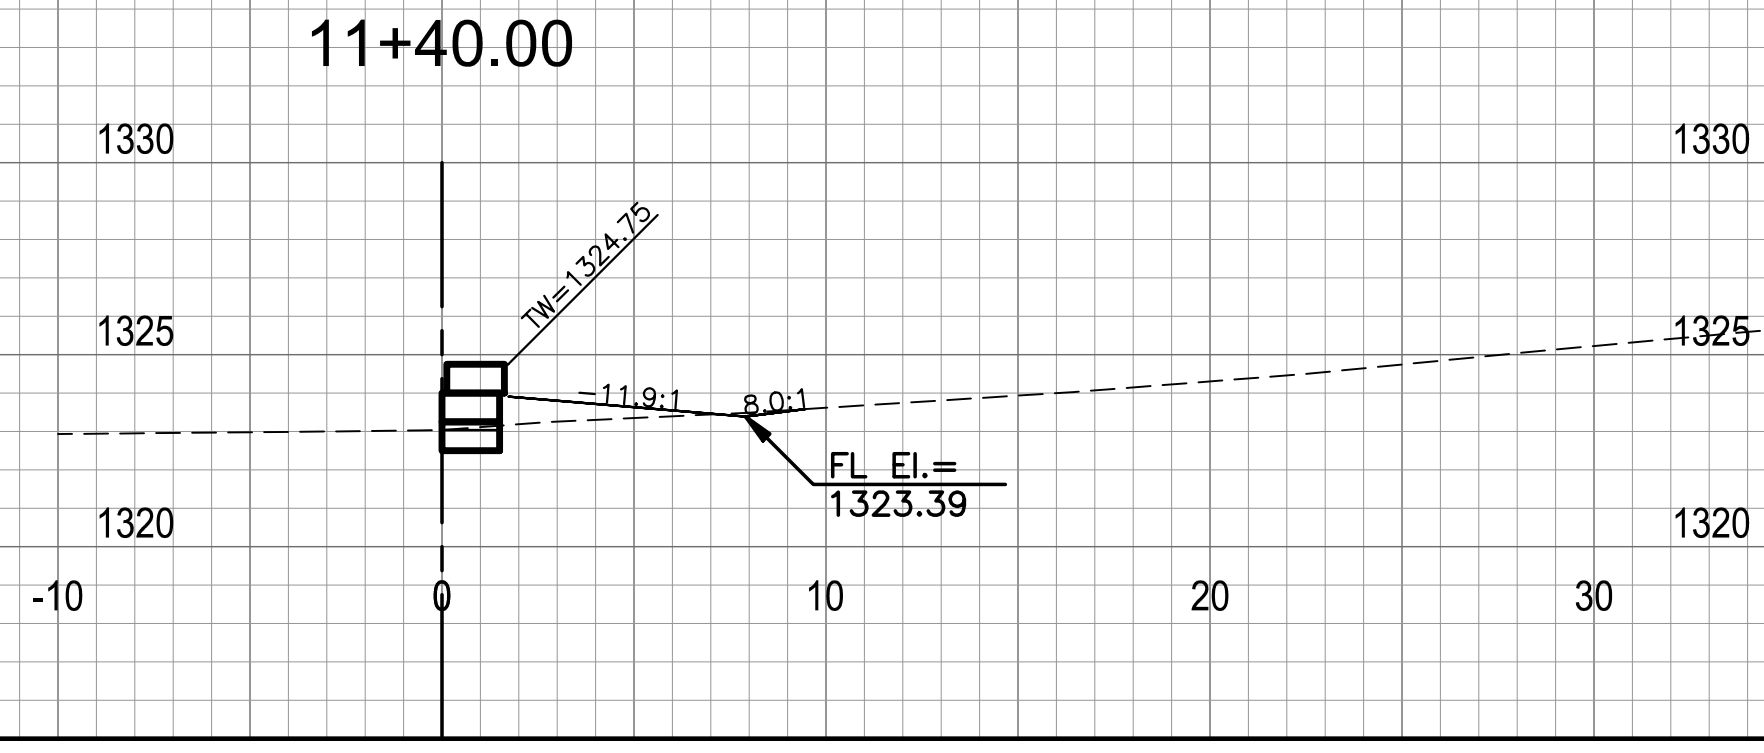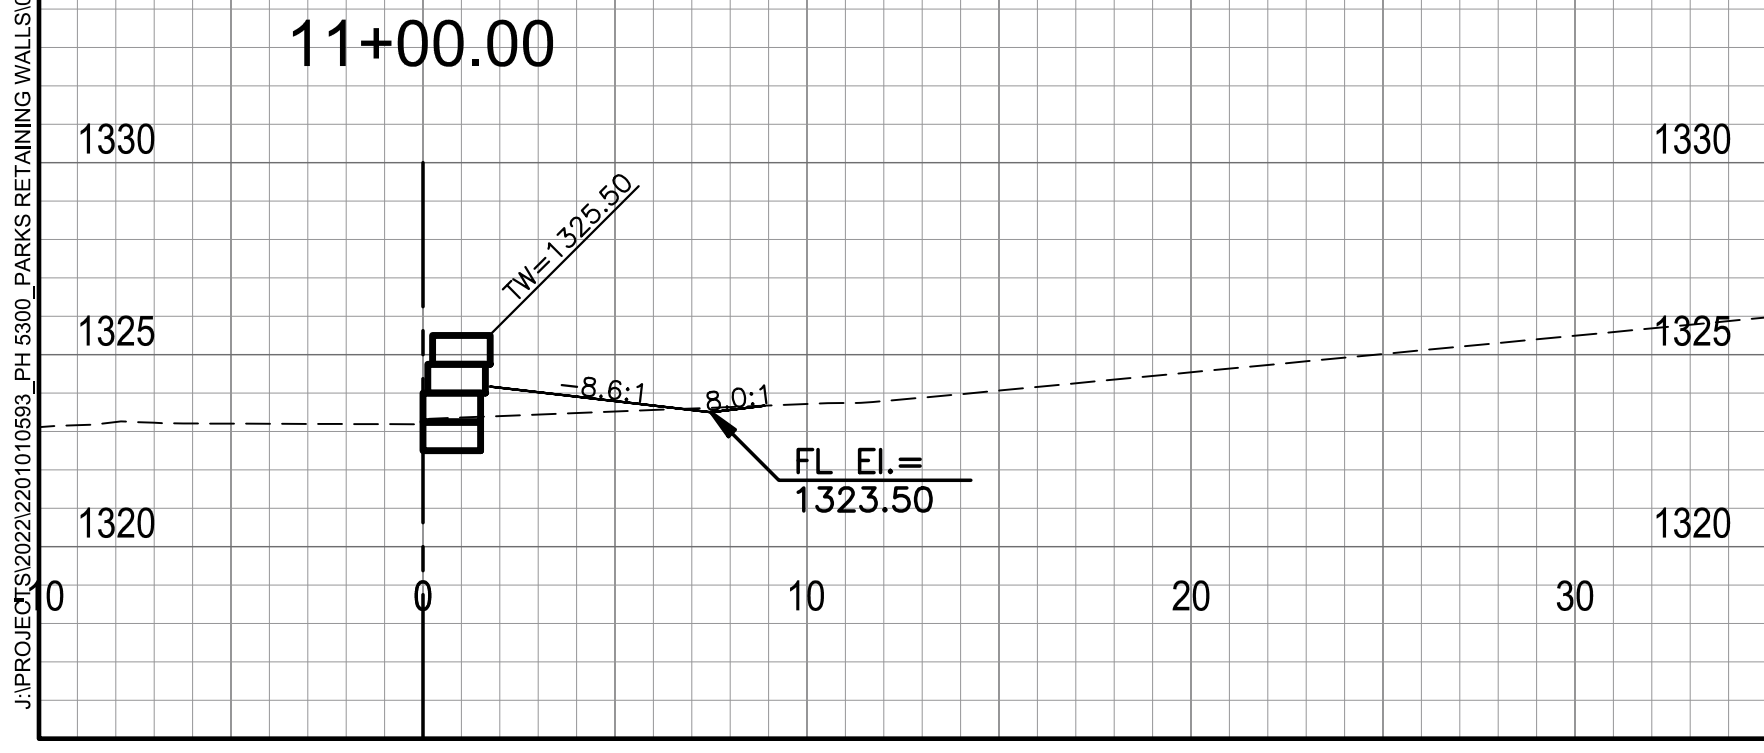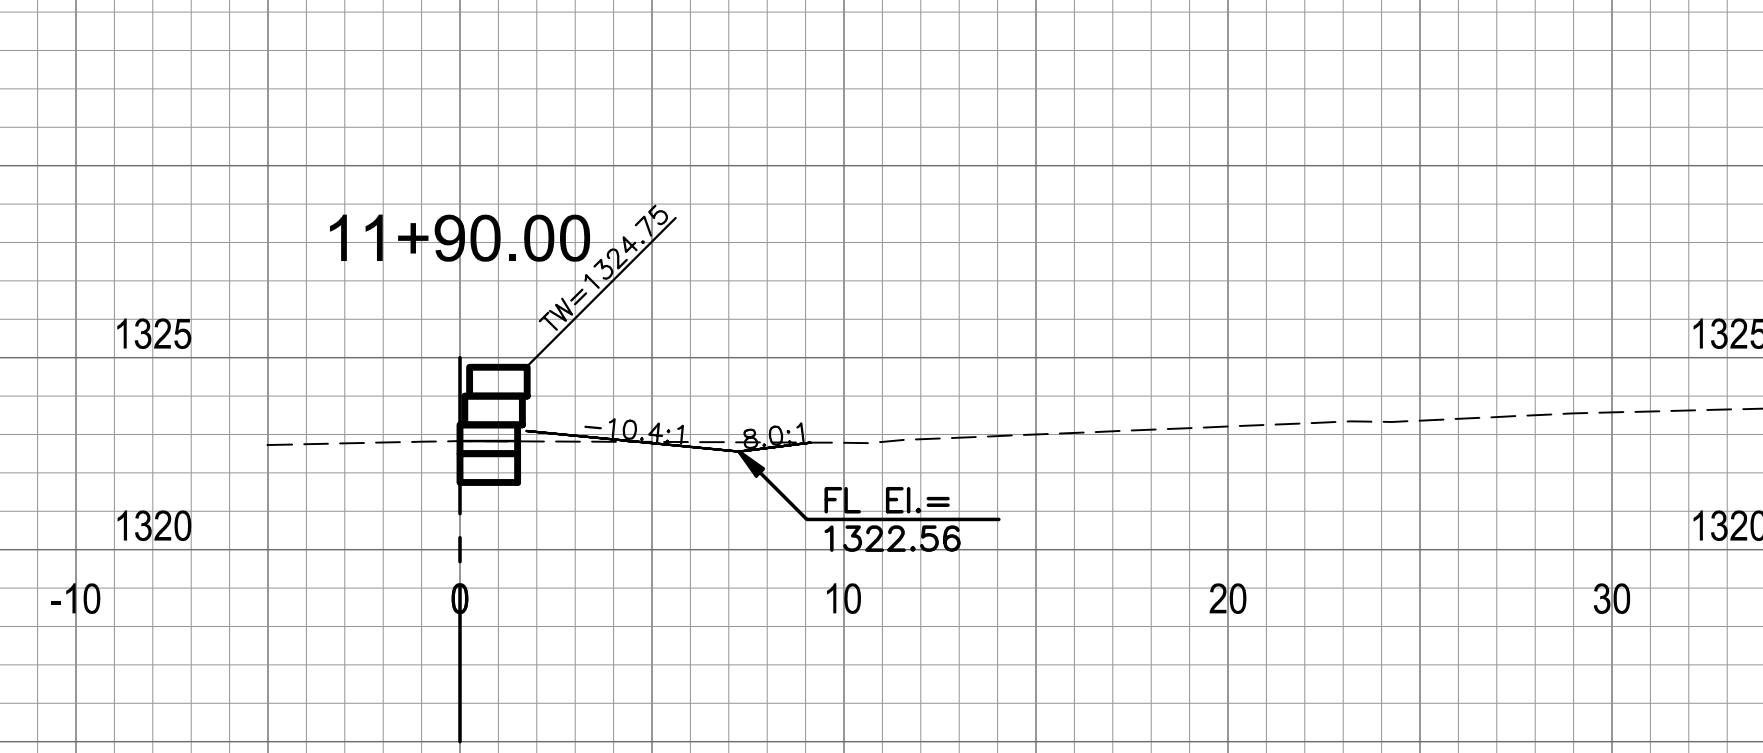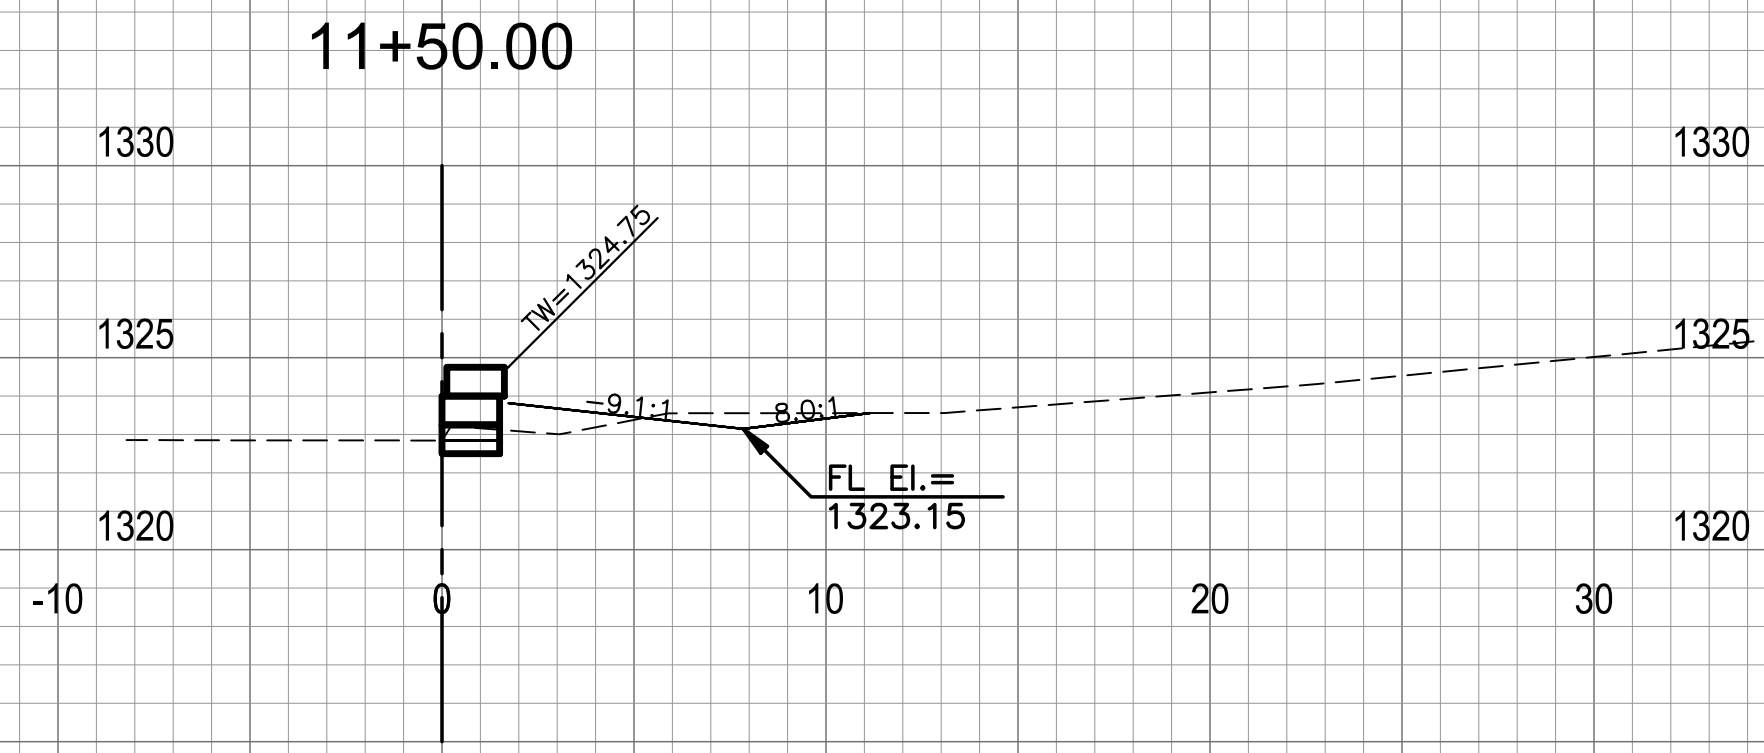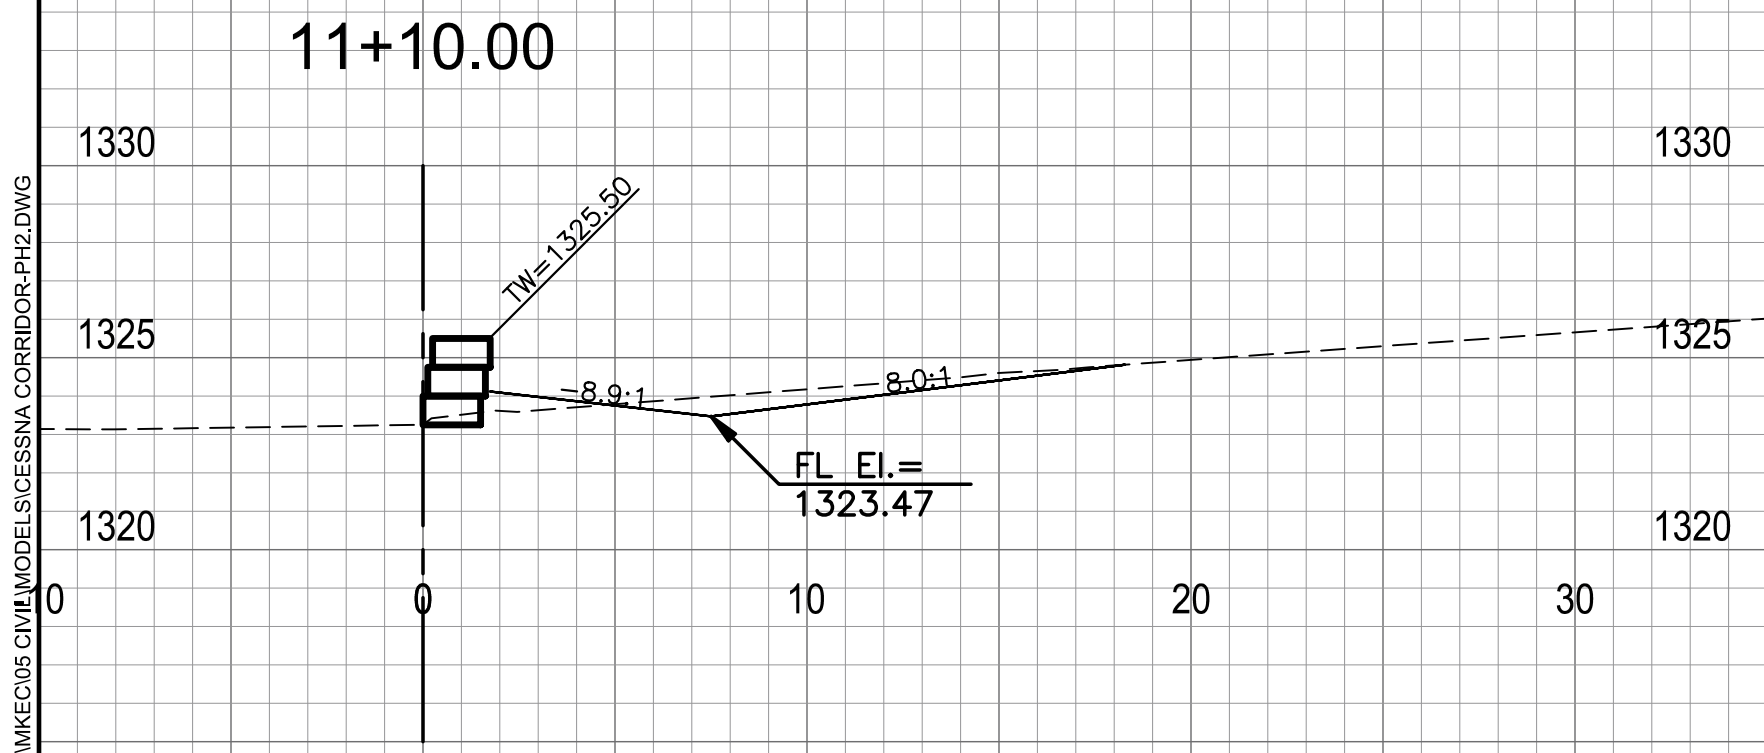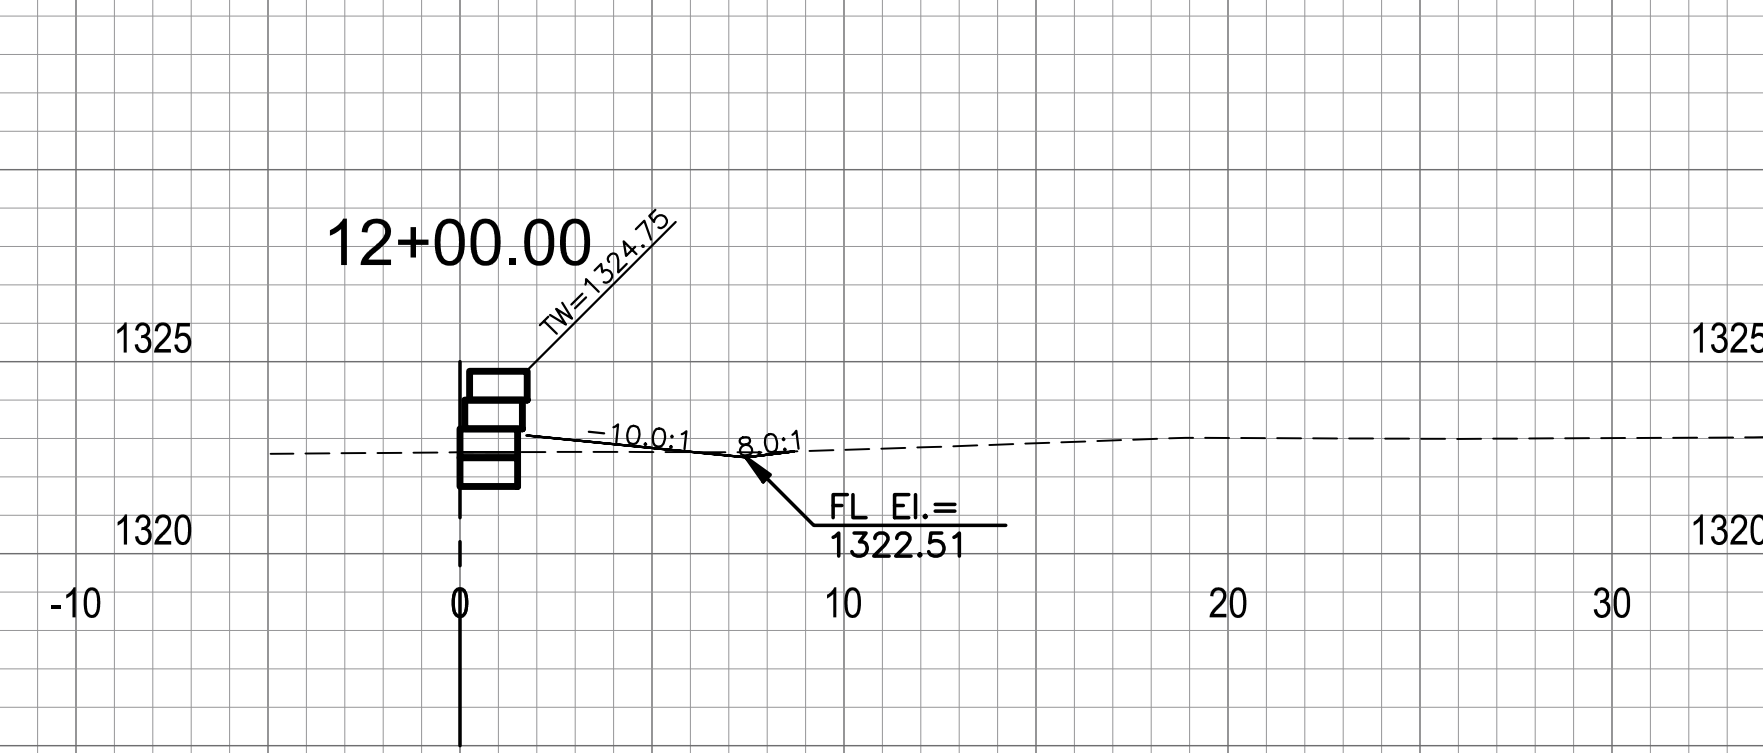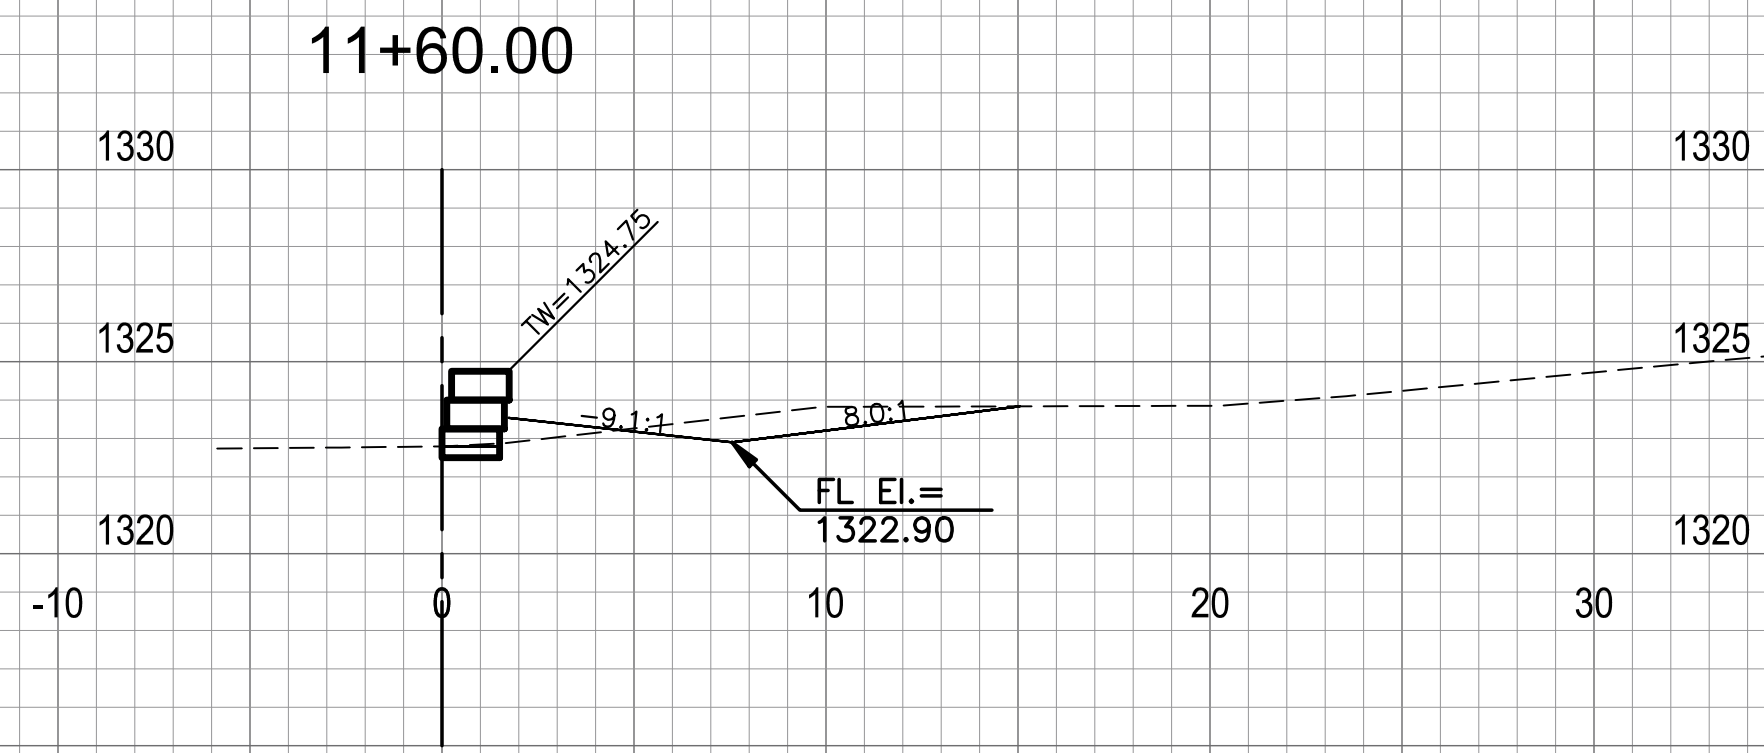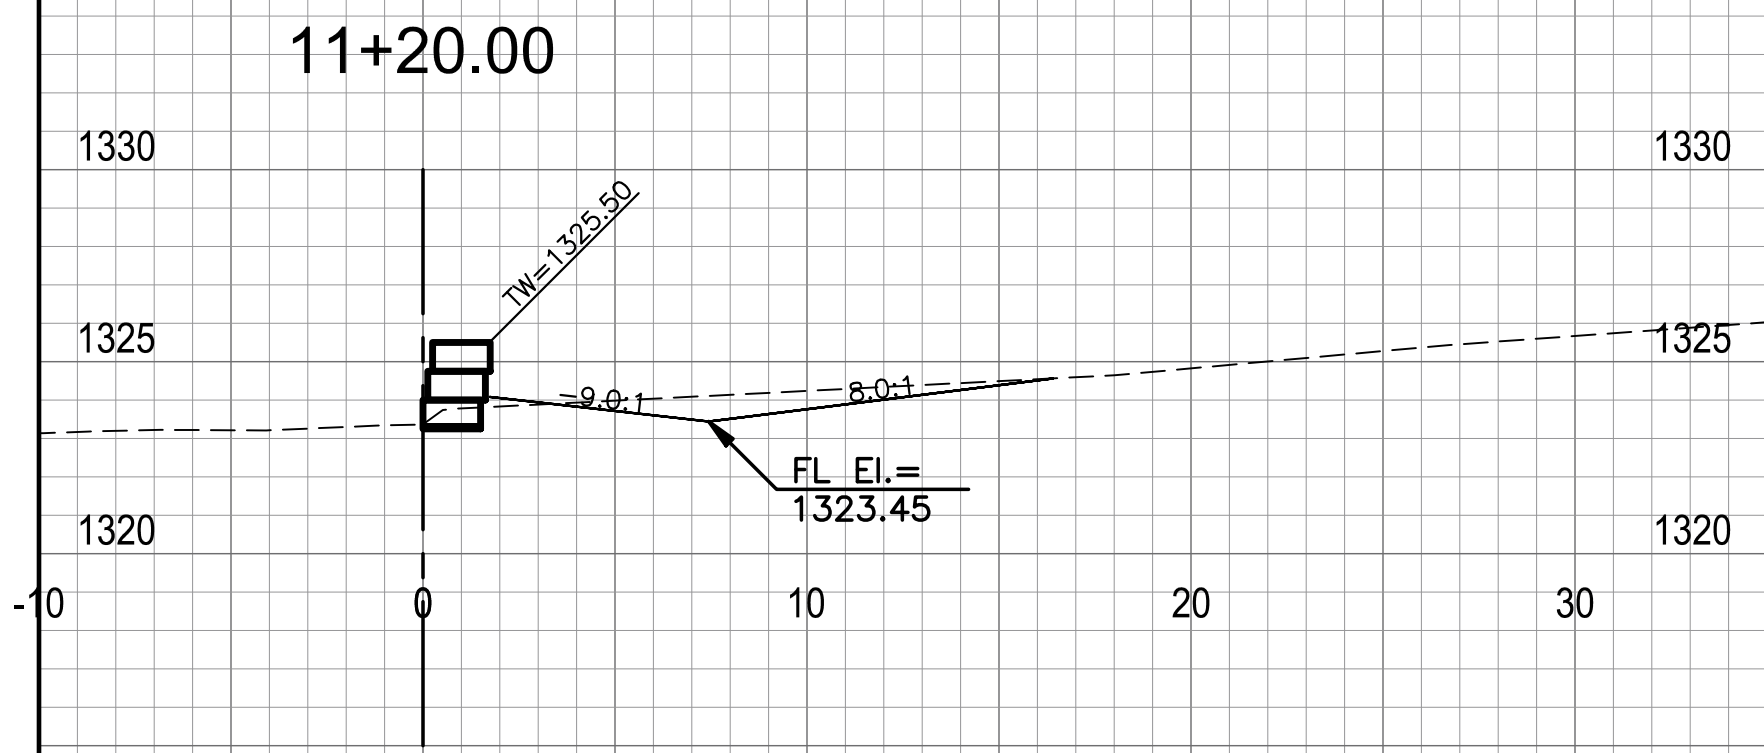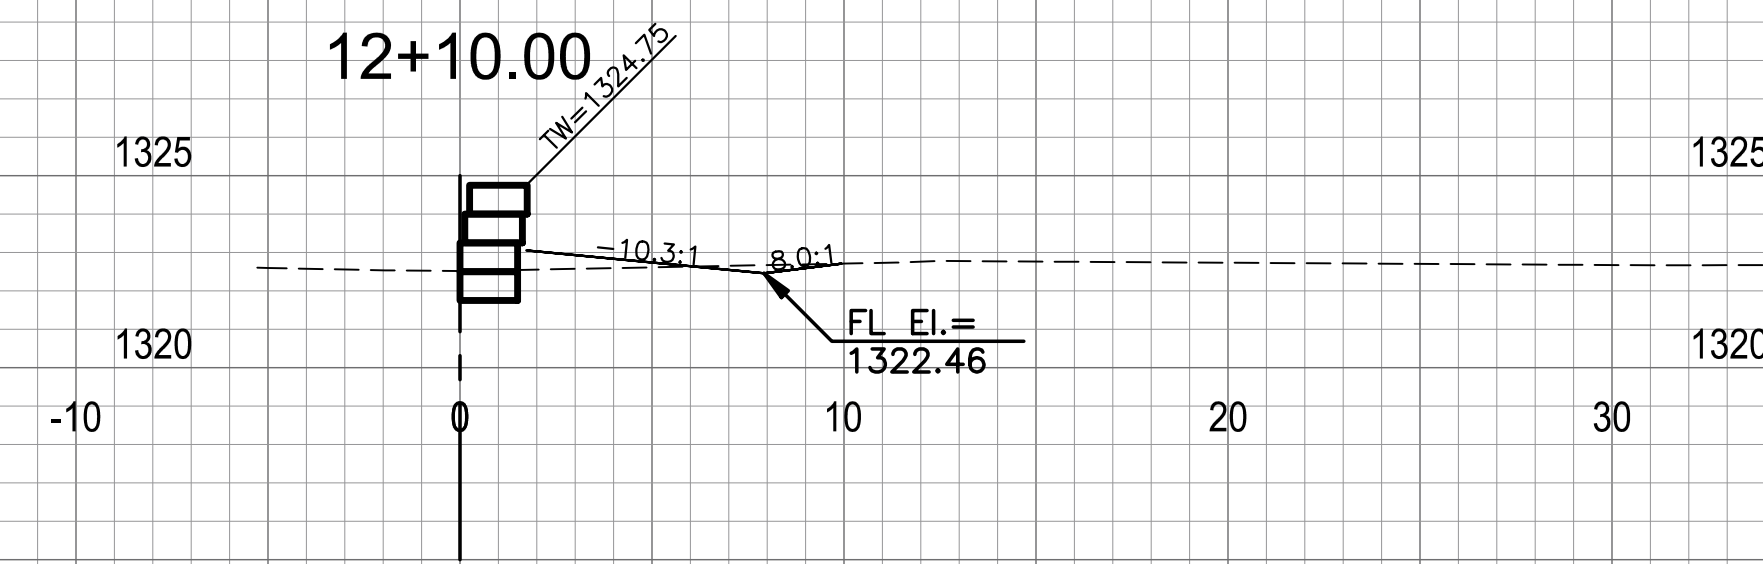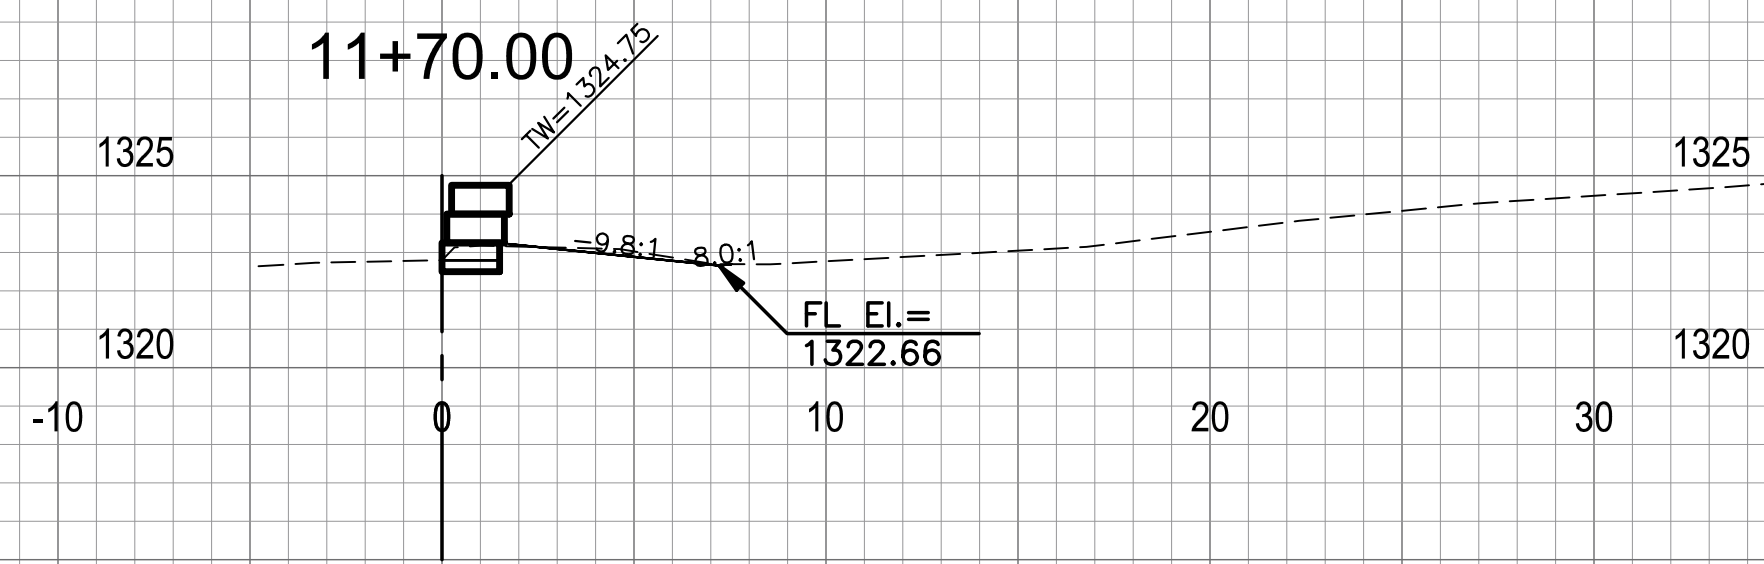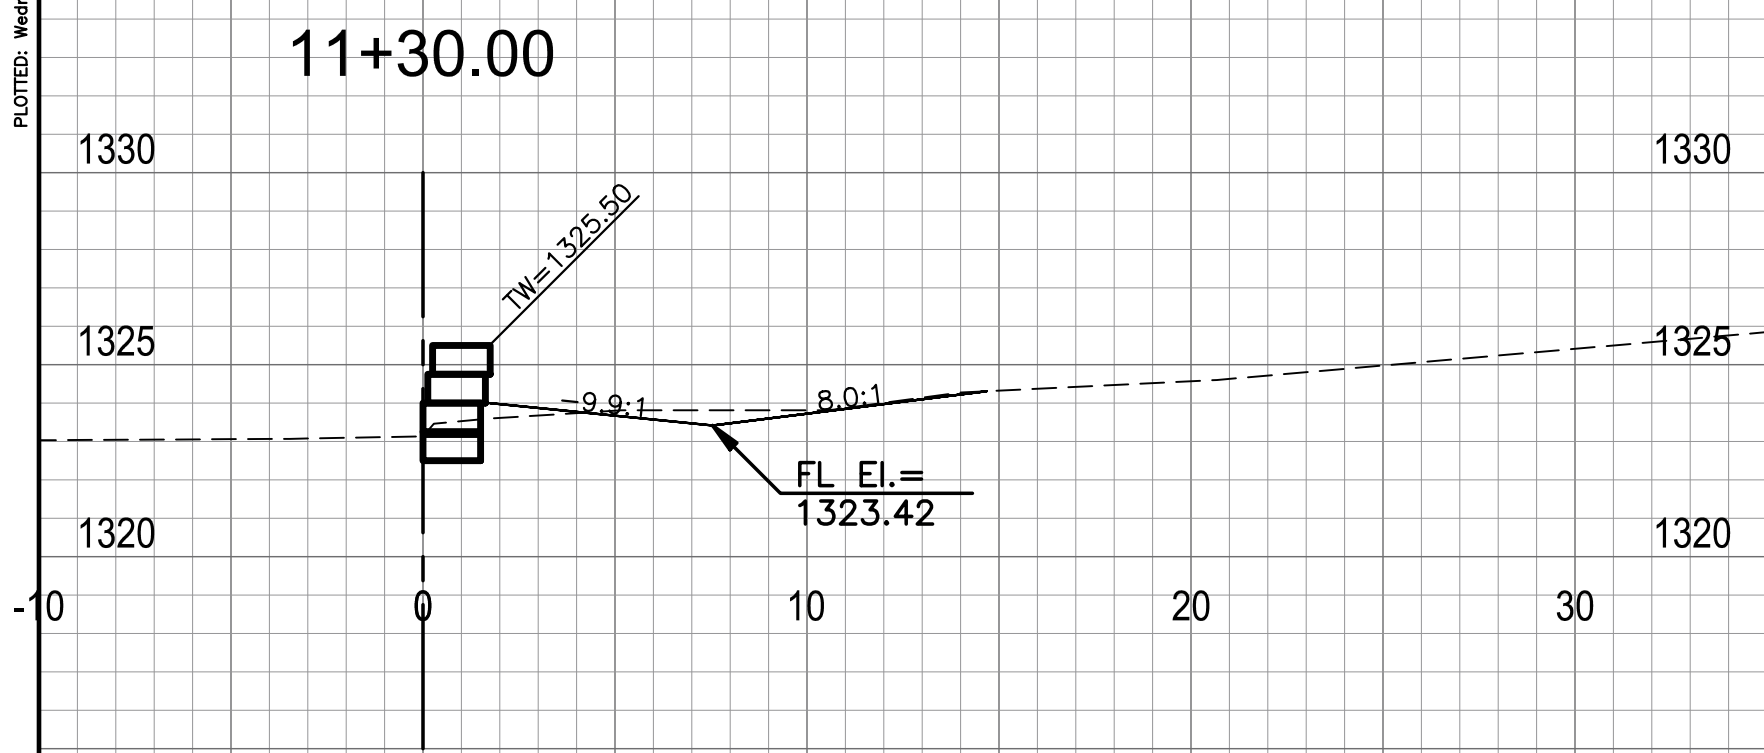

CESSNA PARK
STA. 11+00.00 TO STA. 12+10.00
Scale: 1"=5'

J:\PROJECTS\2022\201010583_PH 5300_PARKS RETAINING WALLS\100 220583 CAD\REF\MEC05 CIVIL\MODELS\CESSNA CORRIDOR-PH2.DWG
PLOTED: Wednesday, June 24, 2026 @ 09:32AM

STATE	PROJECT NO.	YEAR	SHEET NO.	TOTAL SHEETS
KANSAS	482-11069	2024	18	24

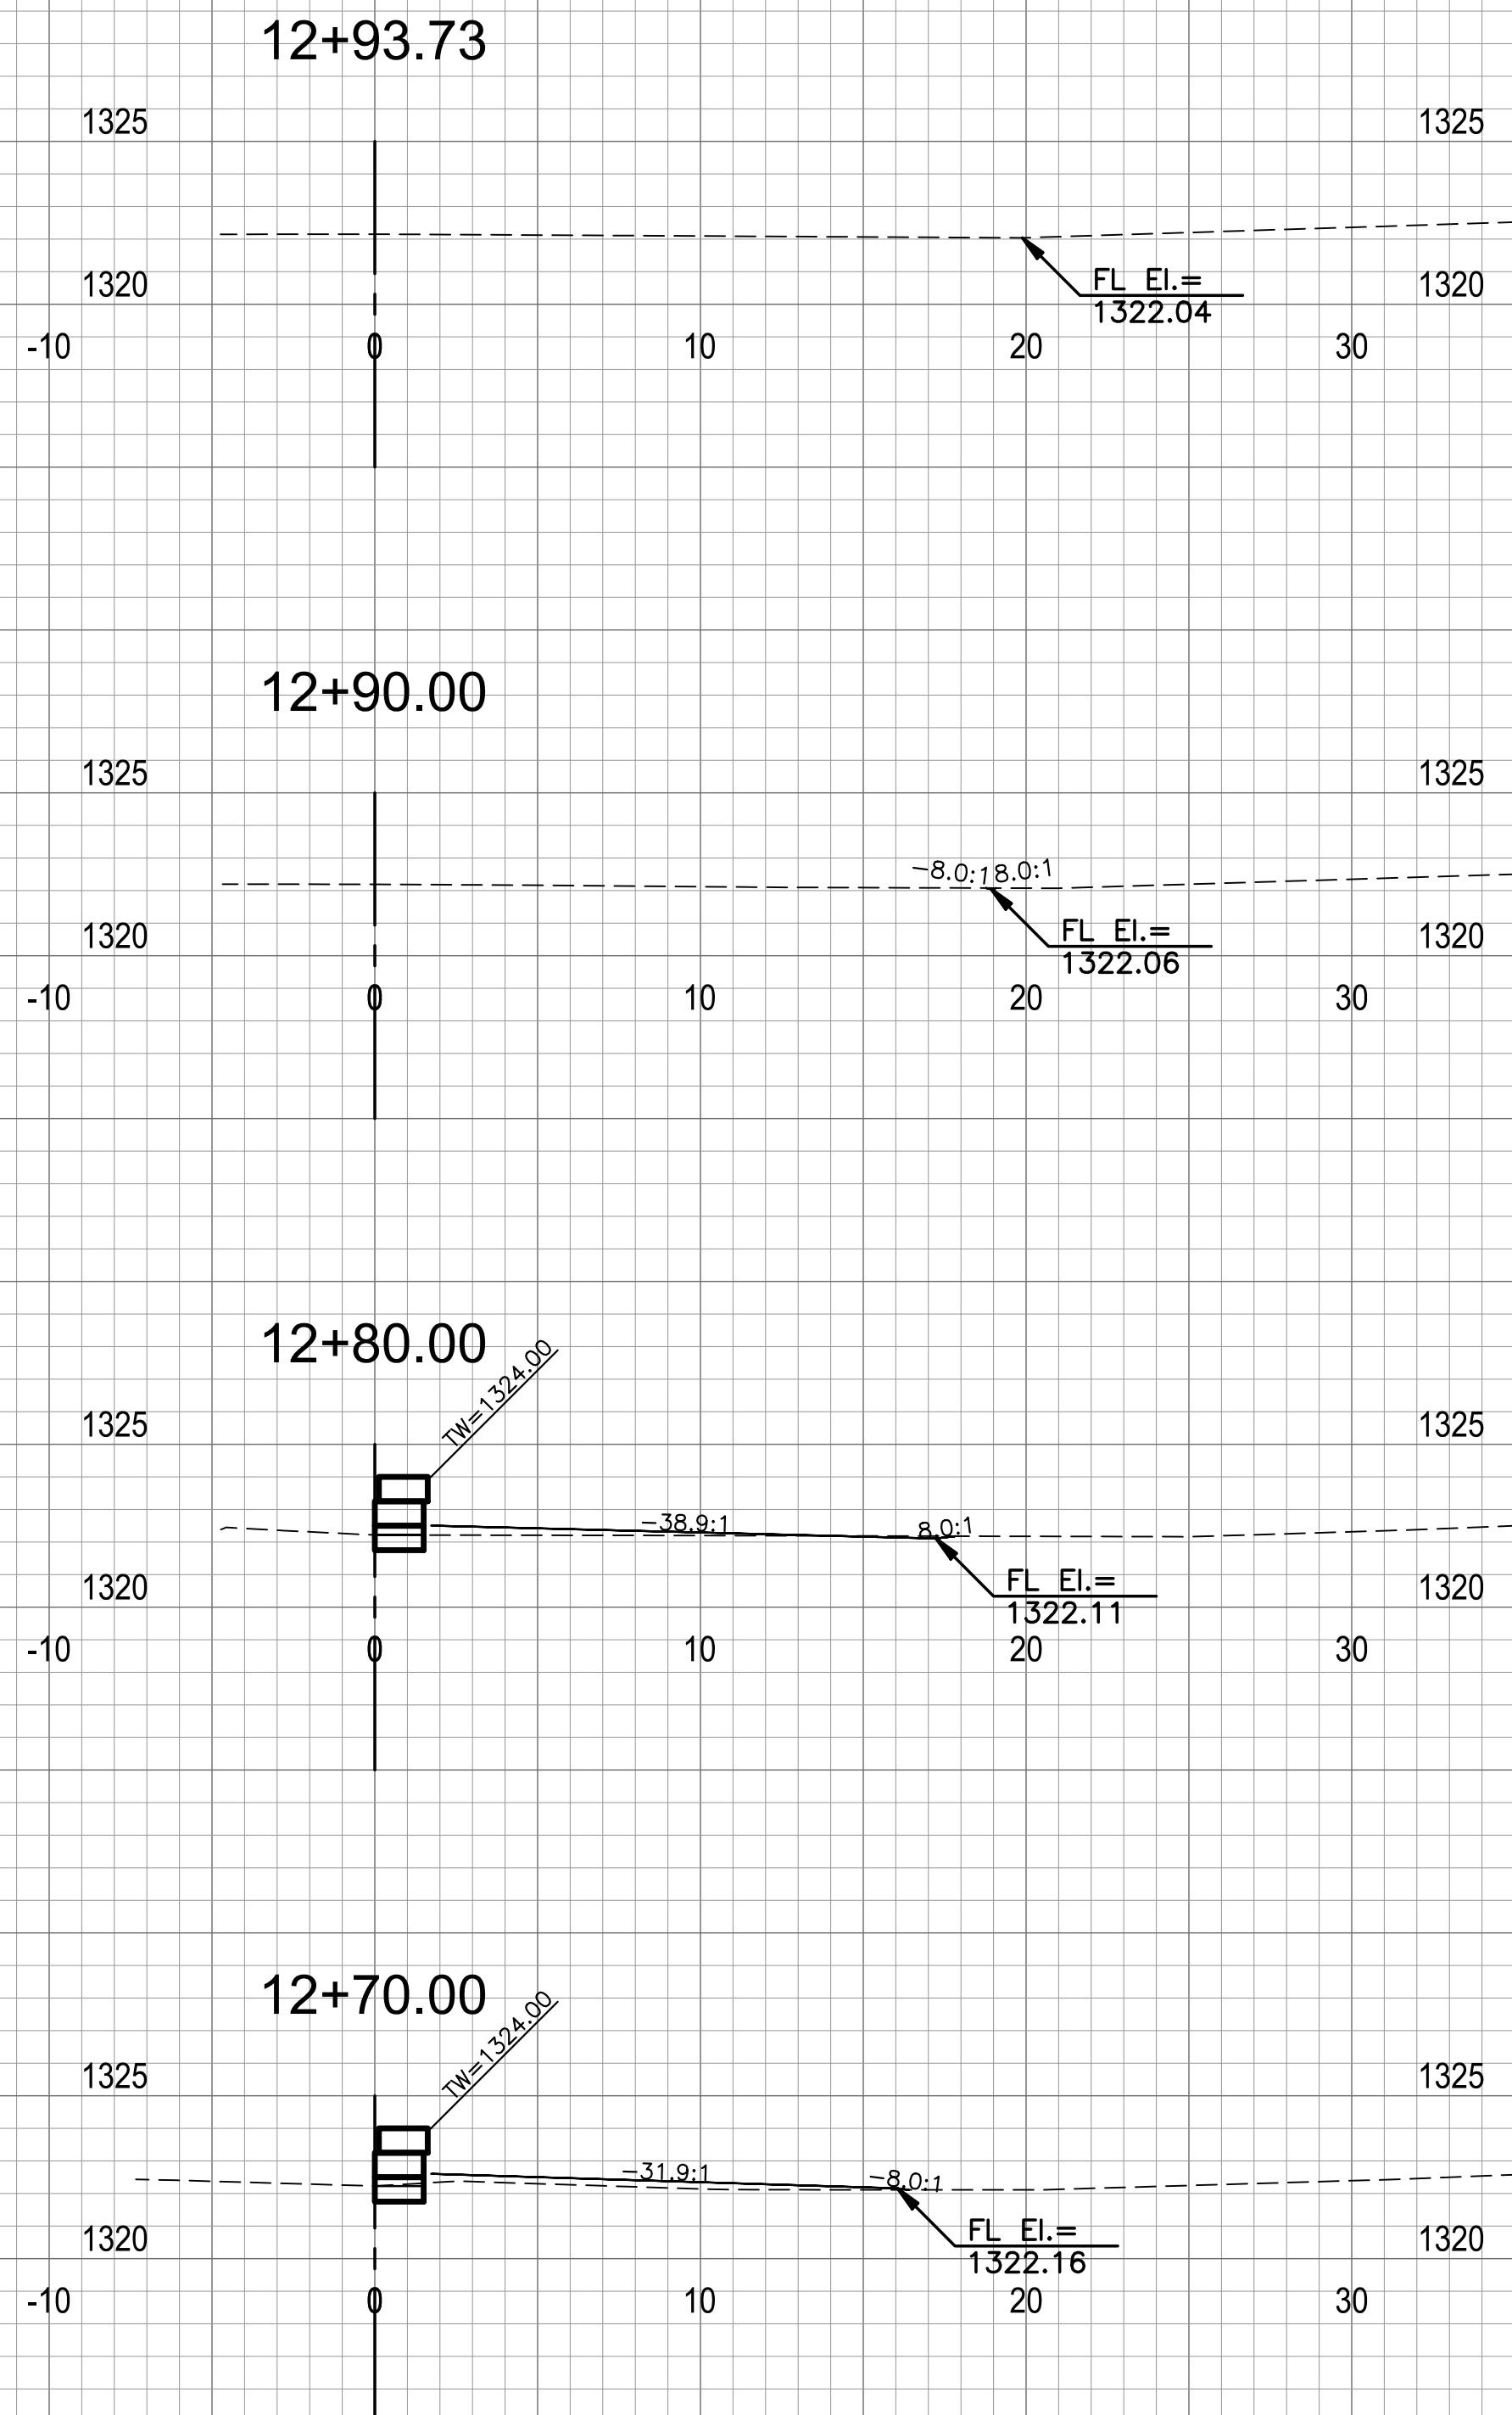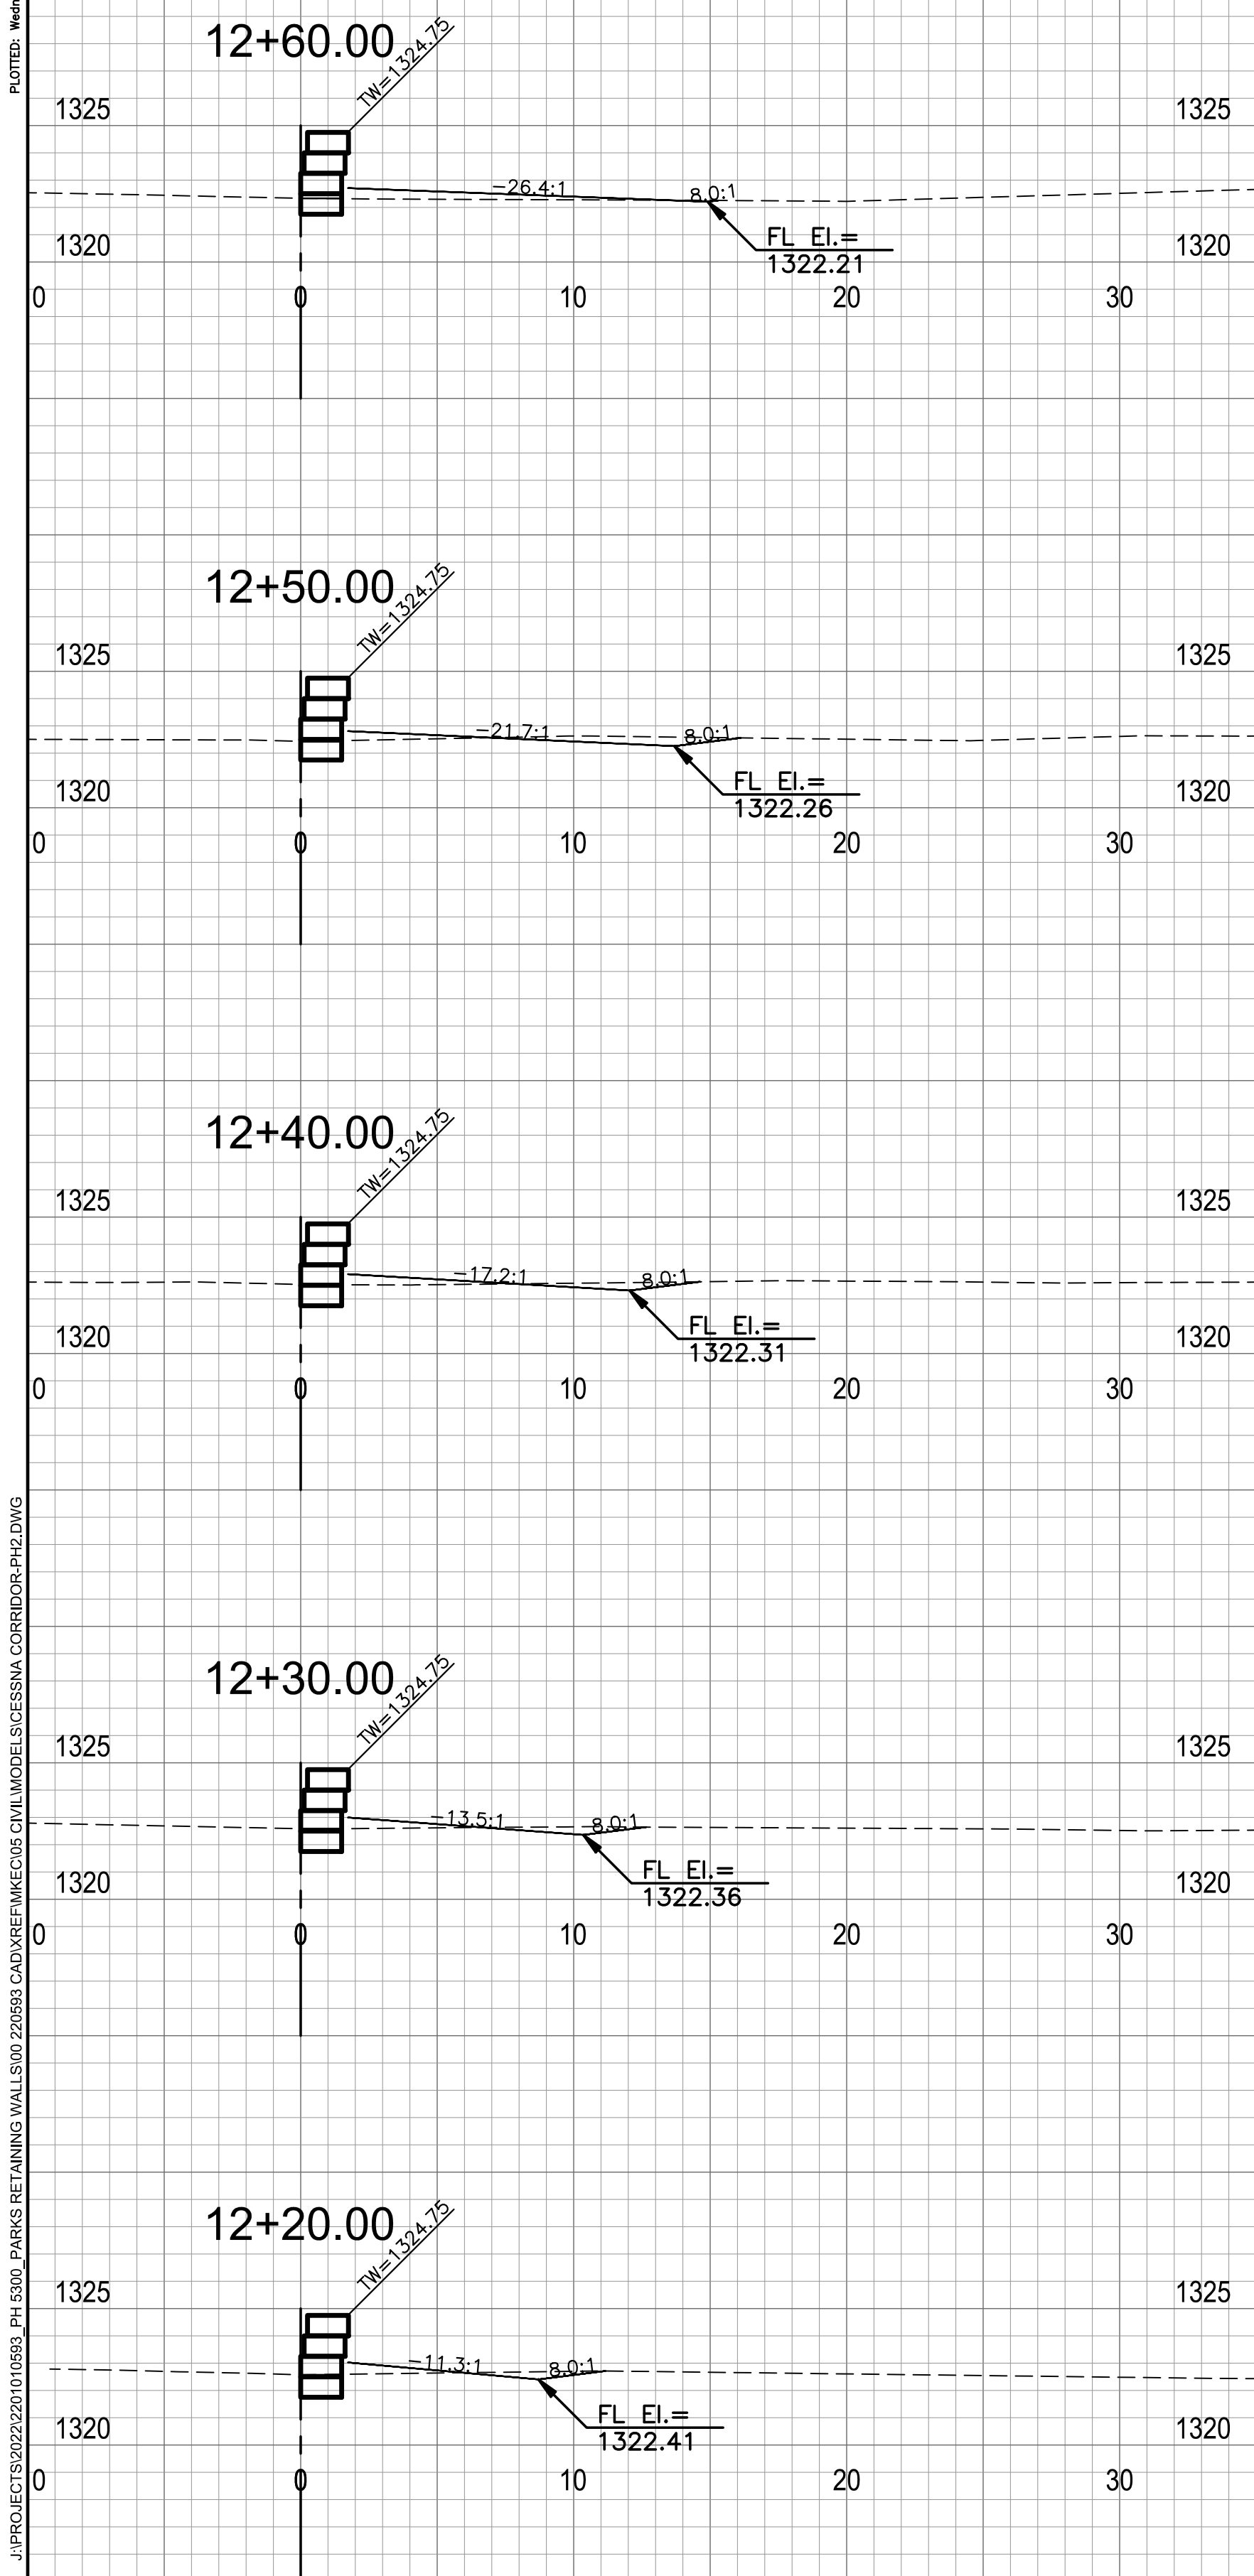

CESSNA PARK
STA. 12+20.00 TO STA. 12+93.73
Scale: 1"=5'

J:\PROJECTS\2022\201010583_PH_5500_PARKS_RETAINING WALLS\100_220593_CAD\XREF\TMKEC05_CIVIL\MODELS\22593_HERMAN HILL_BASE.DWG
PLOTED: Wednesday, June 24, 2026 @ 05:32AM

STATE	PROJECT NO.	YEAR	SHEET NO.	TOTAL SHEETS
KANSAS	482-11069	2024	19	24

DO NOT BID

HERMAN HILL PARK
1+0.00 TO STA. 11+70.00
Scale: 1"=5'

J:\PROJECTS\2022\201010583_PH_5300_PARKS_RETAINING WALLS\100_220593_CAD\XREF\MKCODE\CIVIL\MODELS\22593_HERMAN HILL_BASE.DWG
PLOTED: Wednesday, June 24, 2026 @ 05:32AM

STATE	PROJECT NO.	YEAR	SHEET NO.	TOTAL SHEETS
KANSAS	482-11069	2024	20	24

DO NOT BID

HERMAN HILL PARK
11+82.60 TO STA. 12+5.00
Scale: 1"=5'

J:\PROJECTS\2022\201010583_PH_5300_PARKS_RETAINING_WALLS\100_220593_CAD\XREF\MKCODE\CIVIL\MODELS\22593_HERMAN_HILL_BASE.DWG
PLOTED: Wednesday, June 24, 2026 @ 05:32AM

STATE	PROJECT NO.	YEAR	SHEET NO.	TOTAL SHEETS
KANSAS	482-11069	2024	21	24

12+00.00

13+30.00

DO NOT BID

HERMAN HILL PARK
12+60.00 TO STA. 13+30.00
Scale: 1"=5'

J:\PROJECTS\2022\201010583_PH_5300_PARKS_RETAINING_WALLS\100_220593_CADD\REF\TMKEC05_CIVIL\MODELS\22593_HERMAN_HILL_BASE.DWG
PLOTED: Wednesday, June 24, 2026 @ 05:32AM

STATE	PROJECT NO.	YEAR	SHEET NO.	TOTAL SHEETS
KANSAS	482-11069	2024	22	24

13+80.00

1290

TM=1290

DO NOT BID

HERMAN HILL PARK
A. 13+40.00 TO STA. 14+20

Scale: 1"=5'

J:\PROJECTS\2022\201010583_PH_5500_PARKS_RETAINING WALLS\100 220583 CAD\REF\TMKEC05 CIVIL\MODELS\22583_GARVEY_BASE.DWG
PLOTED: Wednesday, June 24, 2026 @ 05:32AM

1295

0+80.00

1295

STATE	PROJECT NO.	YEAR	SHEET NO.	TOTAL SHEETS
KANSAS	482-11069	2024	23	24

DO NOT BID

GARVEY PARK
0+10.00 TO STA. 1+20.00

Scale: 1"=5'

J:\PROJECTS\2022\201010583_PH_5500_PARKS_RETAINING_WALLS\100_220593_CAD\REF\TMKEC05_CIVIL\MODELS\22593_GARVEY_BASE.DWG
PLOTED: Wednesday, June 24, 2026 @ 05:32AM

STATE	PROJECT NO.	YEAR	SHEET NO.	TOTAL SHEETS
KANSAS	482-11069	2024	24	24

DO NOT BID

GARVEY PARK
STA. 1+30.00 TO STA. 2+00.00
Scale: 1"=5'