


BM 12+23 14 IN HVST C. NW. 1/4 5 N. PARK PLACE & 21ST
 BM 12+34 C. IN CARTER S.S. INTER. NW. 1/4 5 N. PARK PLACE & 22ND

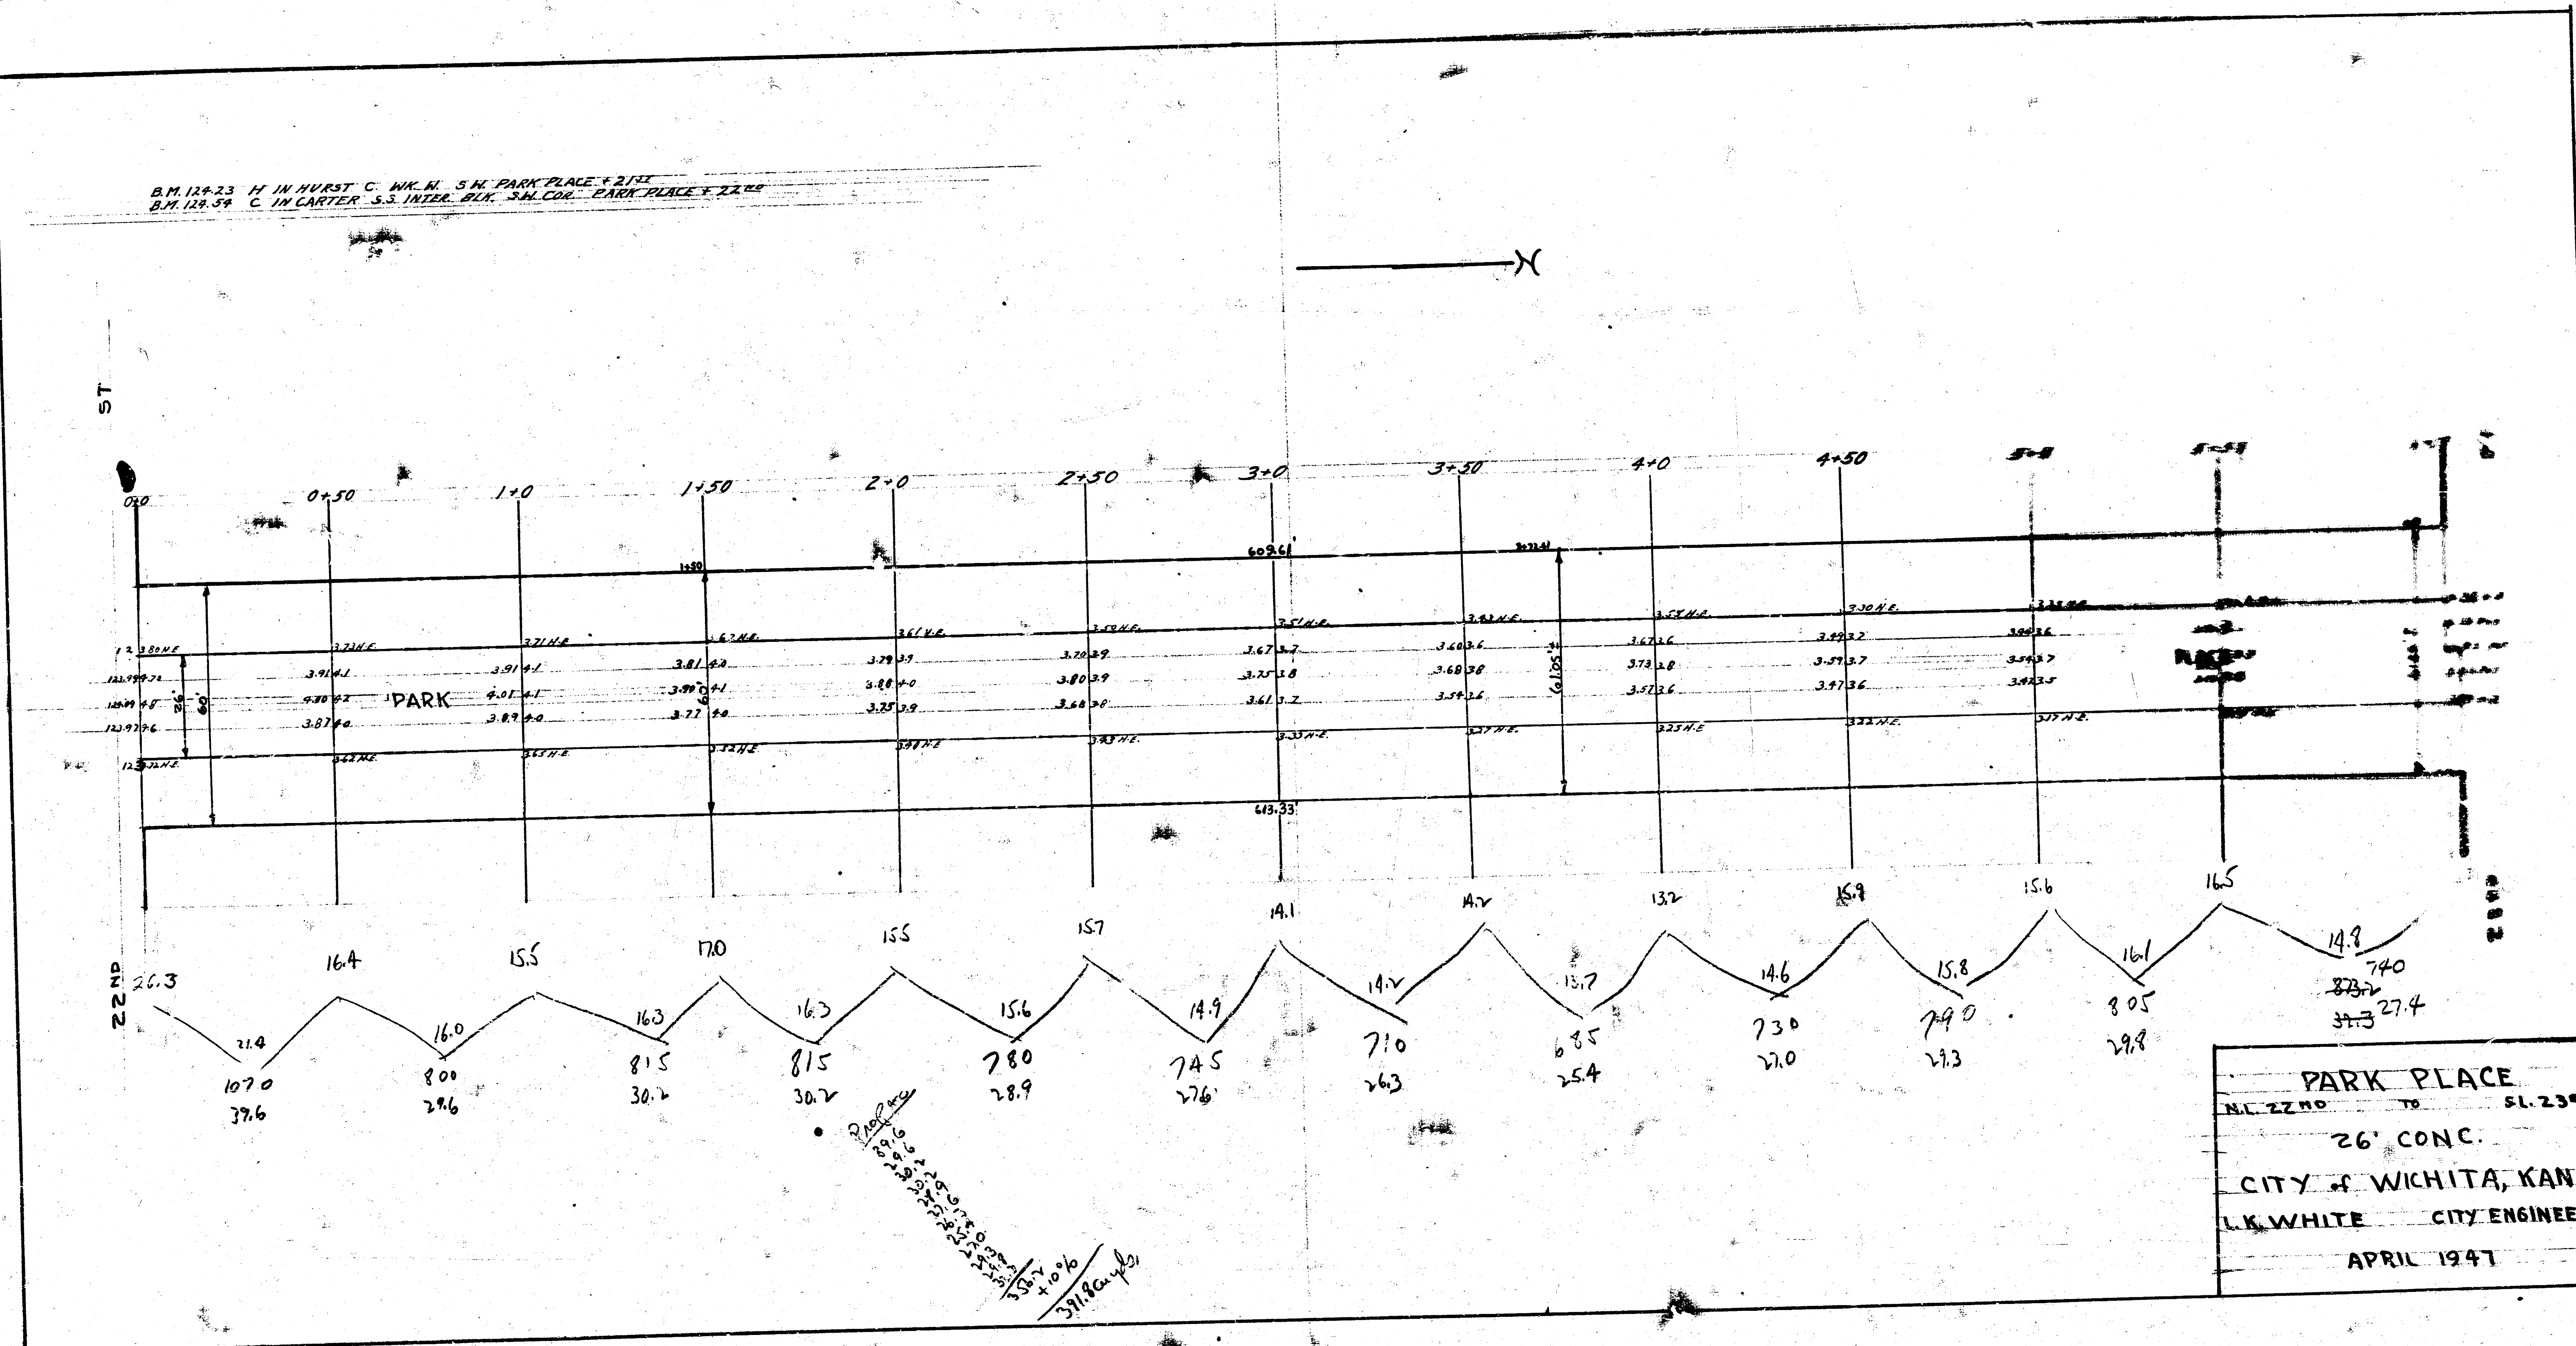

PAVING PLAN 1944

PARK PLACE N.L. 22ND ST TO
S.L. 23RD ST.

COMB. CURB & GUTTER & EXC.

Scale
1" = 10'-0"

B.M. ELEV. 123.86 "H" IN W.D. HURST FRONT WALK C.
S.E. PARK PLACE @ 23RD ST.

