



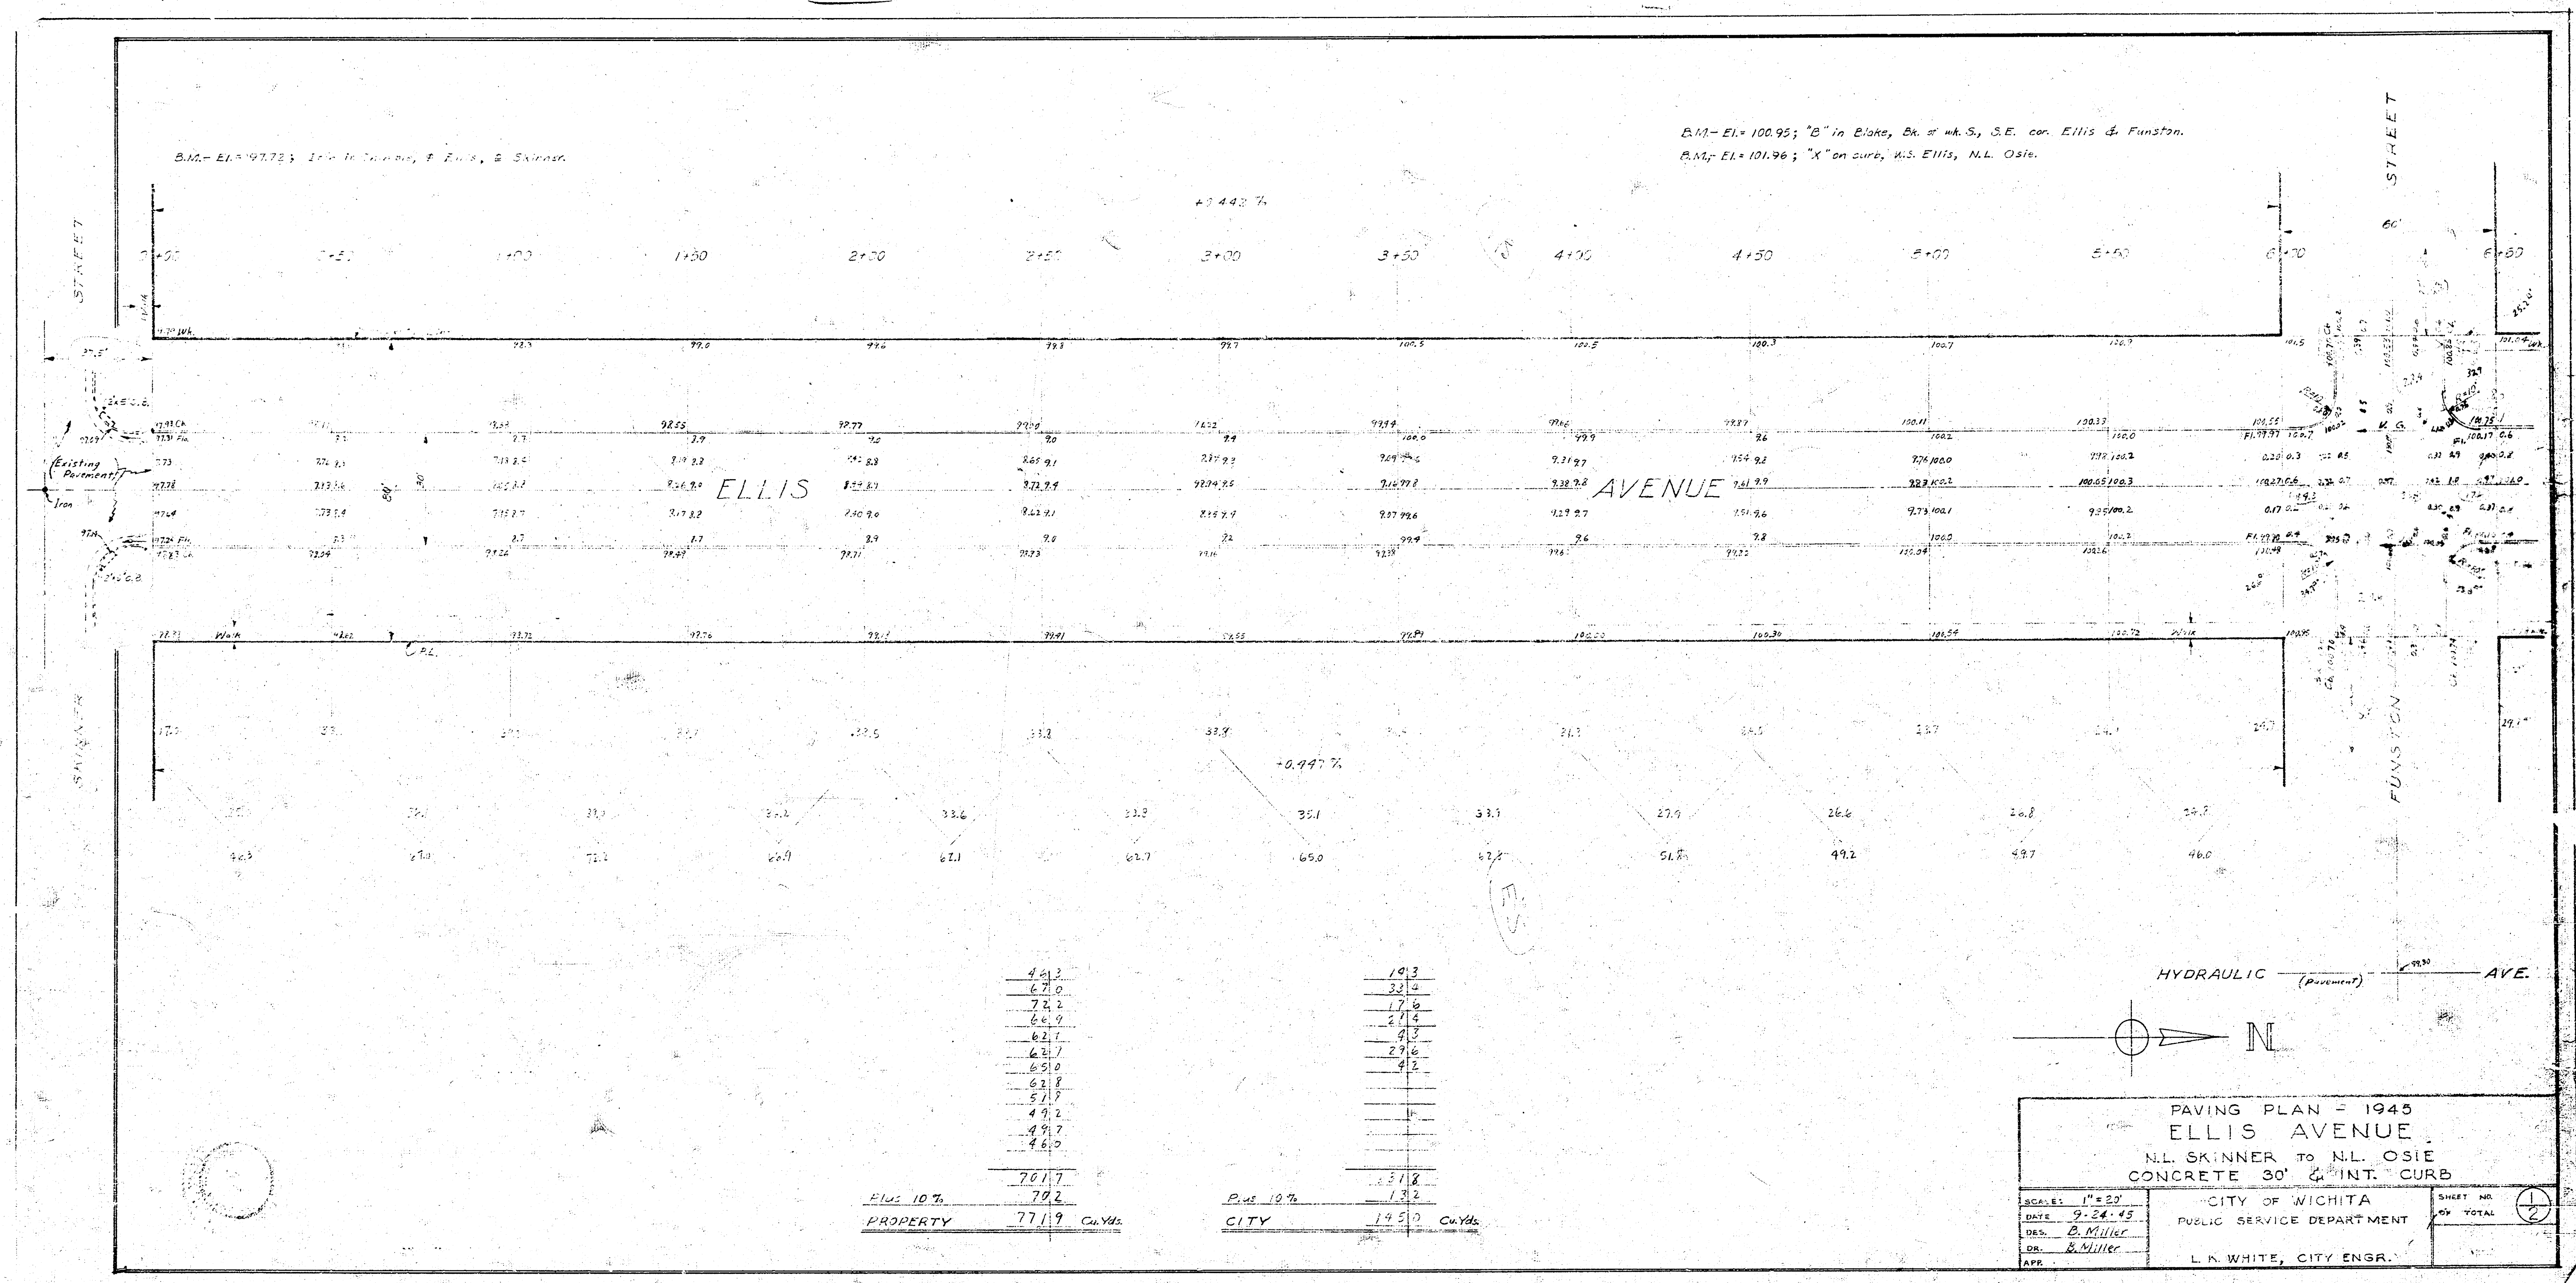

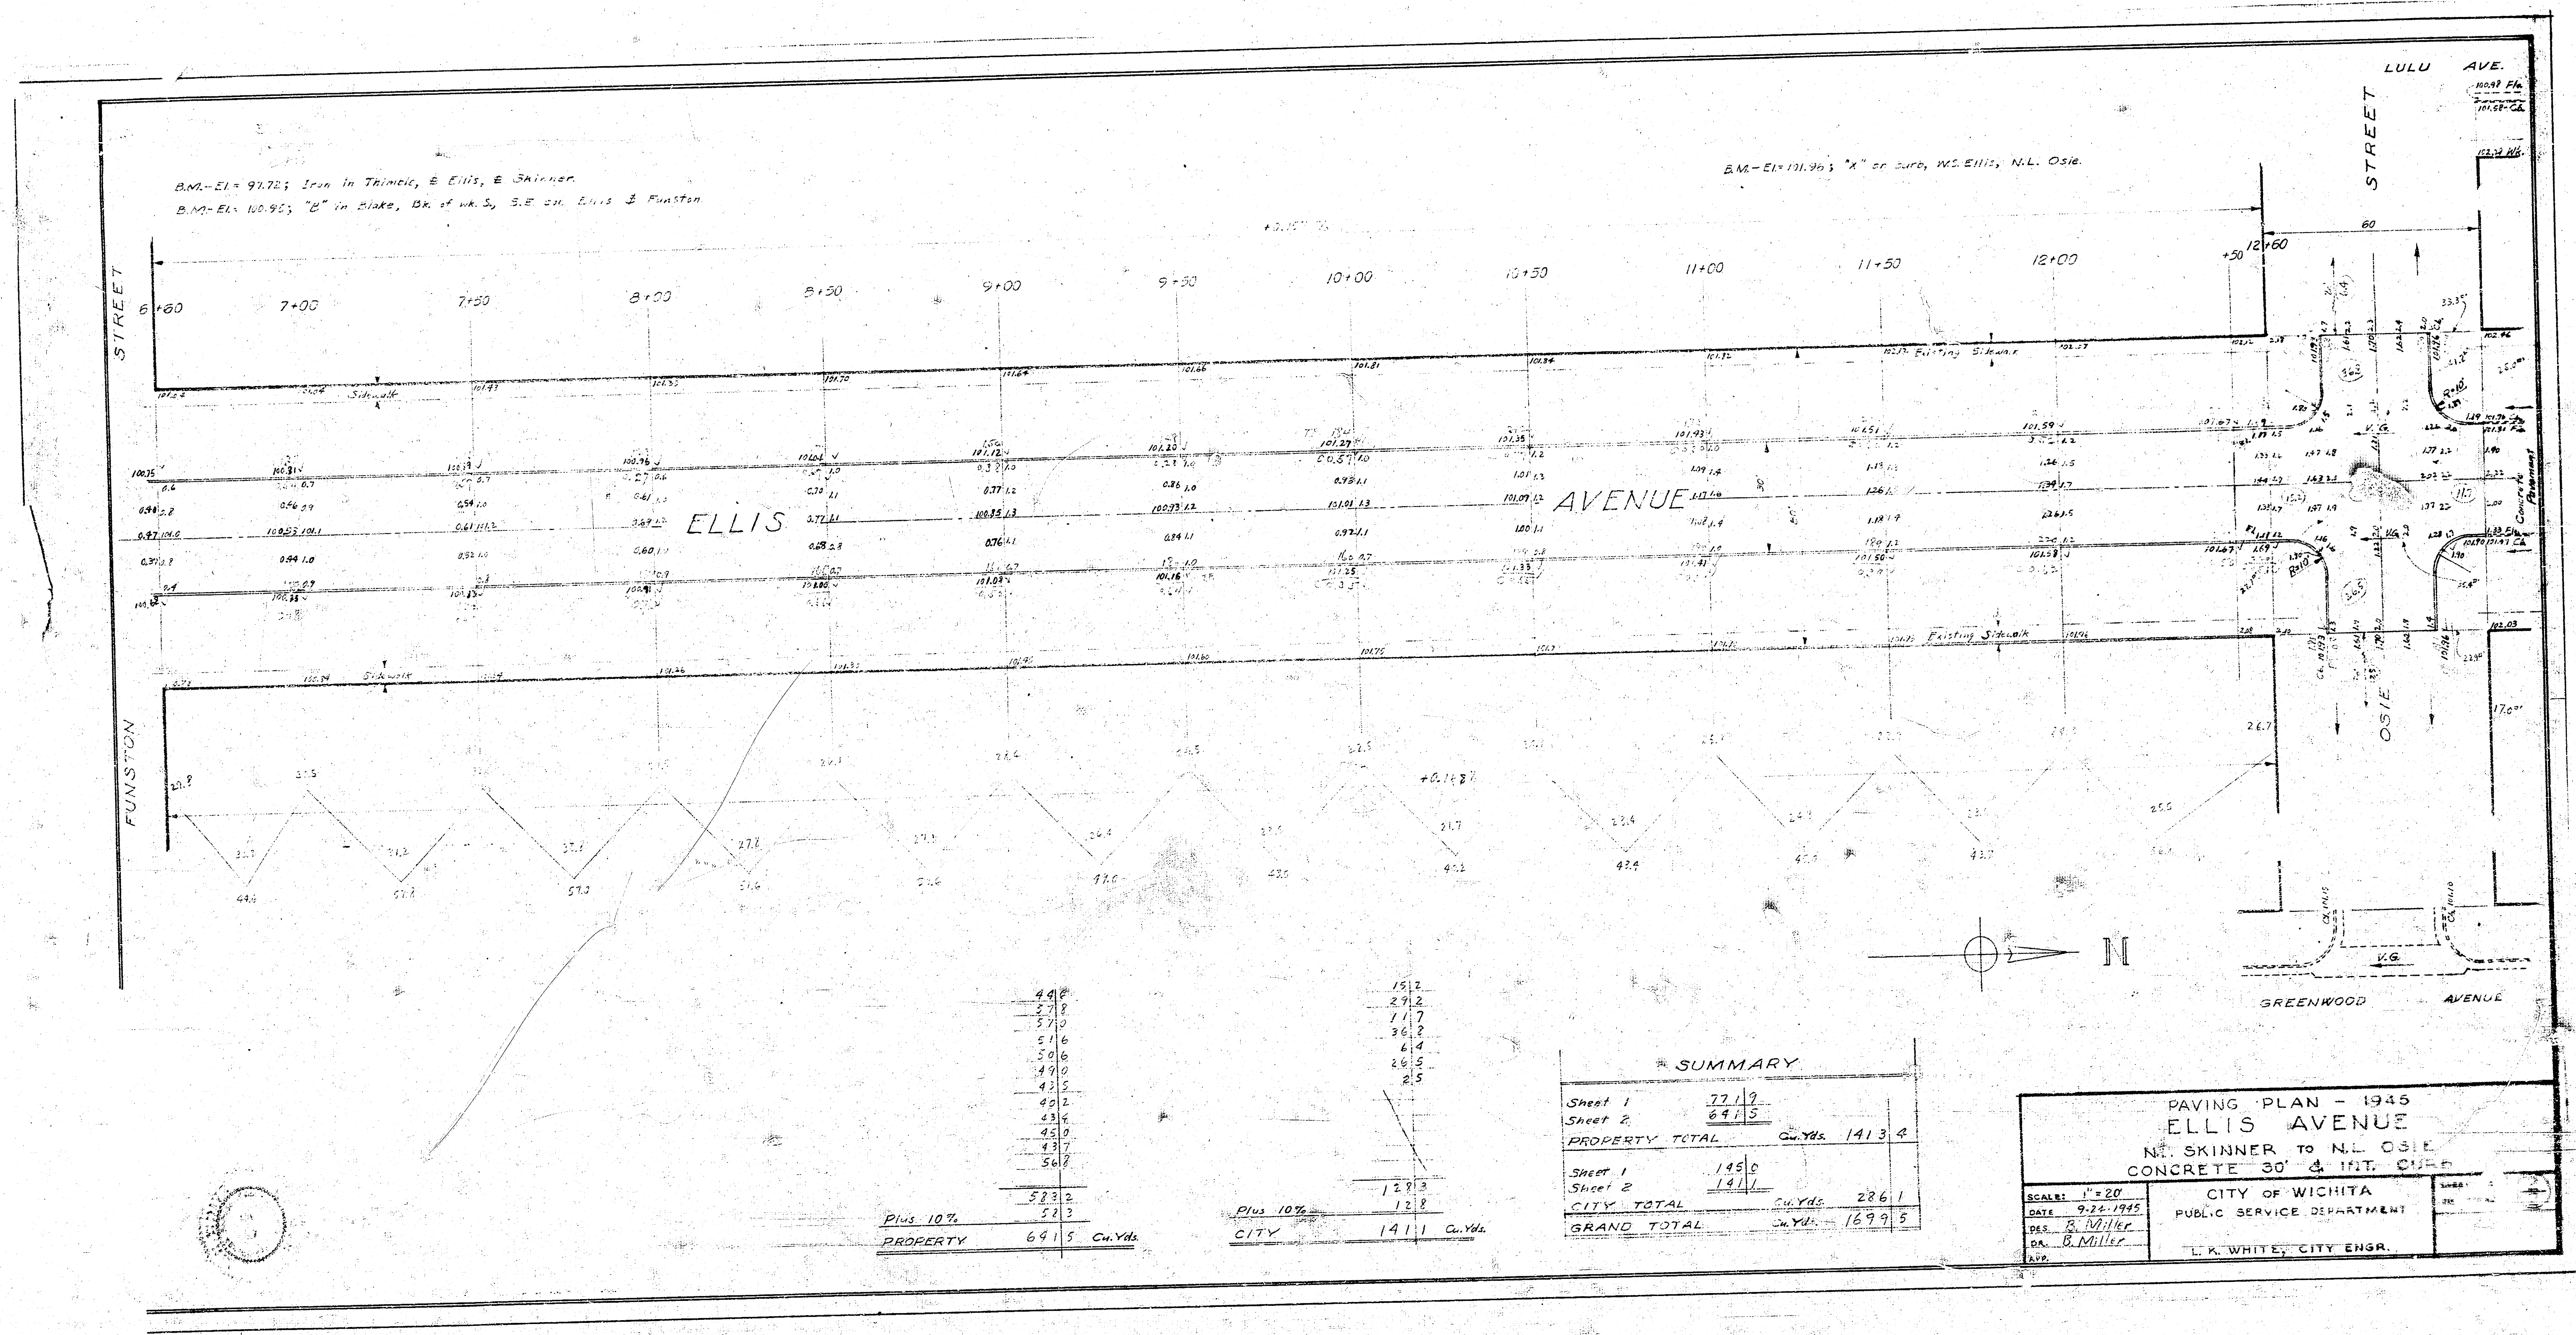

49.0	15.2
27.8	29.2
27.0	7.7
51.6	96.2
50.6	4.4
49.0	26.5
42.5	2.5
42.2	
43.6	
45.0	
43.7	
56.7	
523.2	129.3
Plus 10%	12.2
PROPERTY	641.5 Cu.Yds.
CITY	141.1 Cu.Yds.

SUMMARY		
Sheet 1	77.17	
Sheet 2	64.5	
PROPERTY TOTAL	Cu.Yds.	1413.4
Sheet 1	145.0	
Sheet 2	141.1	
CITY TOTAL	Cu.Yds.	286.1
GRAND TOTAL	Cu.Yds.	1699.5

PAVING PLAN - 1945	
ELLIS AVENUE	
N. SKINNER TO N.L. OSIE	
CONCRETE 30' & INT. CURB	
SCALE: 1"=20'	CITY OF WICHITA
DATE: 9-24-1945	PUBLIC SERVICE DEPARTMENT
DES: B. Miller	
CHA: B. Miller	
APP: L. K. WHITE, CITY ENGR.	