


B.M. EL = 112.73 "8" in Bolt bk. W. S. S.E. Riverview + Elm
 C.M. EL = 112.10 "L" in L. 179 bk. W. E. N.E. Waco + Elm

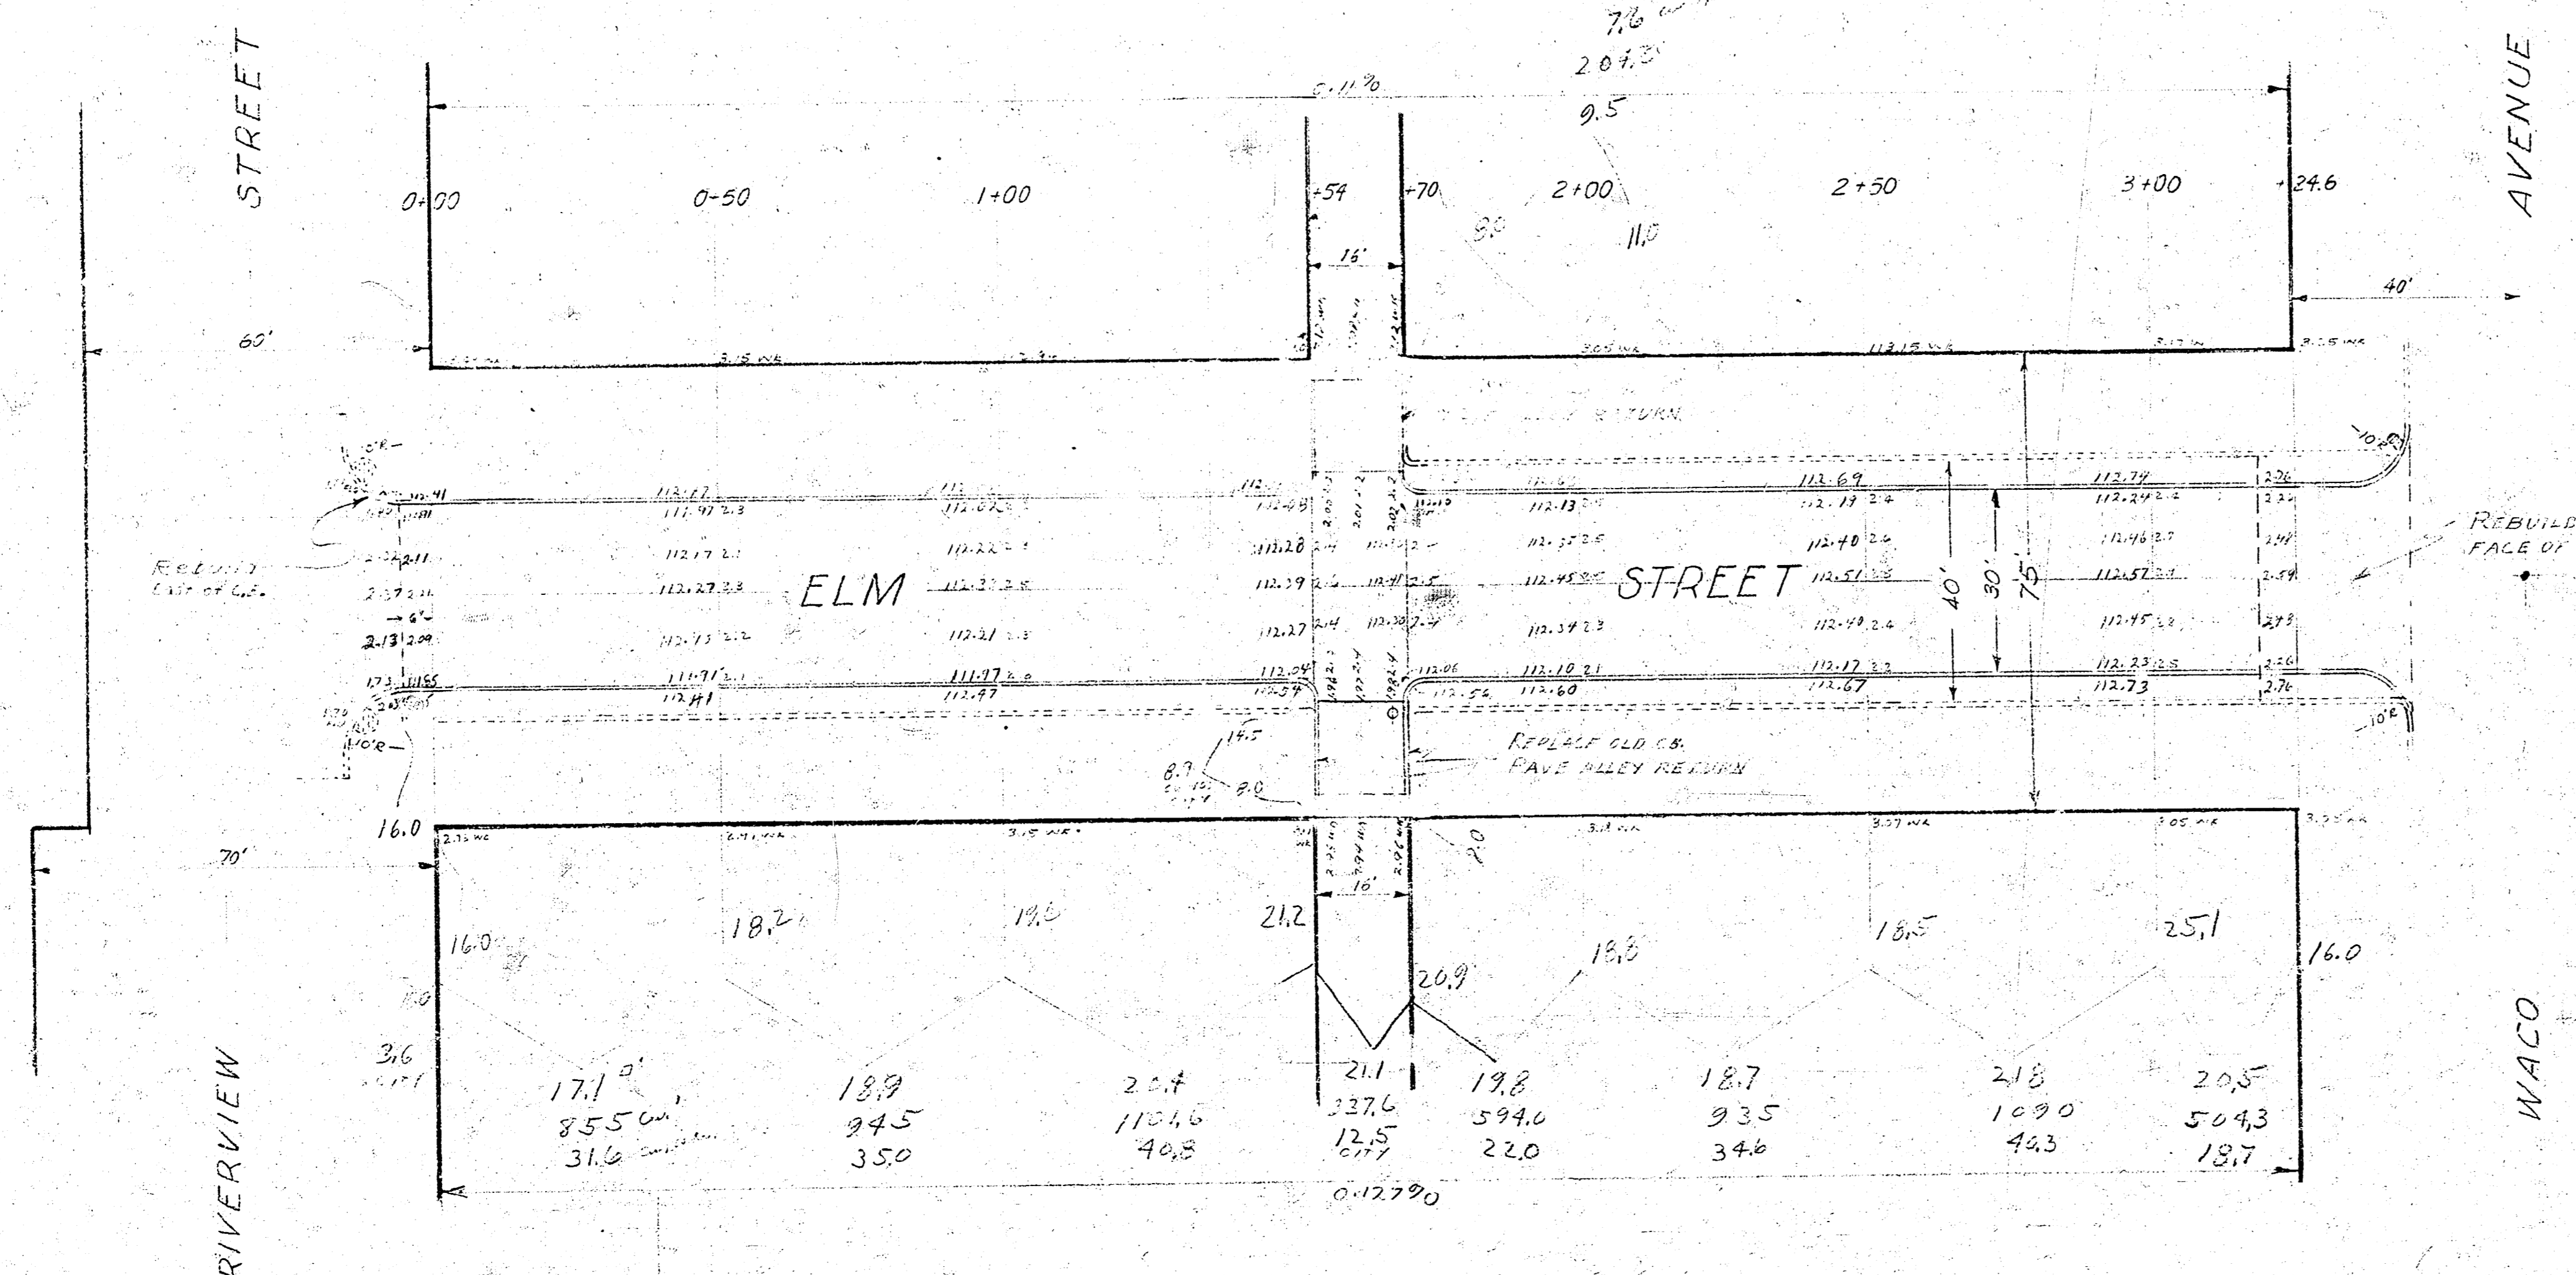

NOTE: Remove old curb from Sta. 0+00 to 2+45 L.P.
 Sta. 1+70 to 2+15 L.P.

3.6	
7.6	
8.9	
12.5	
32.6	
3.3	Plus 10%
35.9	CITY - C.M. 35.9
18.7	
22.3	
22.3	Plus 10%
24.5	PROPERTY - C.M. 24.5
28.1	GRAND TOTAL C.M. 28.1

PAVING PLAN - 1945
ELM STREET
 EL RIVERVIEW TO W.L. WACO
 CONCRETE 30' & INTEGRAL CURB

SCALE: 1" = 20'	CITY OF WICHITA PUBLIC SERVICE DEPARTMENT	PROJECT NO.
DATE:		C15-46
DR. B. Miller	ENGINEERING DIVISION	DATE:
APP:	L.K. WHITE, CITY ENGR.	D-4-5N4-PV