



PLAN
 SHEET NO. 4-28-58
 DATE 1-1-58
 DRAWN BY SANDWICH
 CHECKED BY MICHELL
 APPROVED BY
 FINAL CHECK


JAYHAWK PIPE LINE CO. 4-28-58
 SHEET NO. 4-28-58
 DATE 1-1-58
 DRAWN BY SANDWICH
 CHECKED BY MICHELL
 APPROVED BY

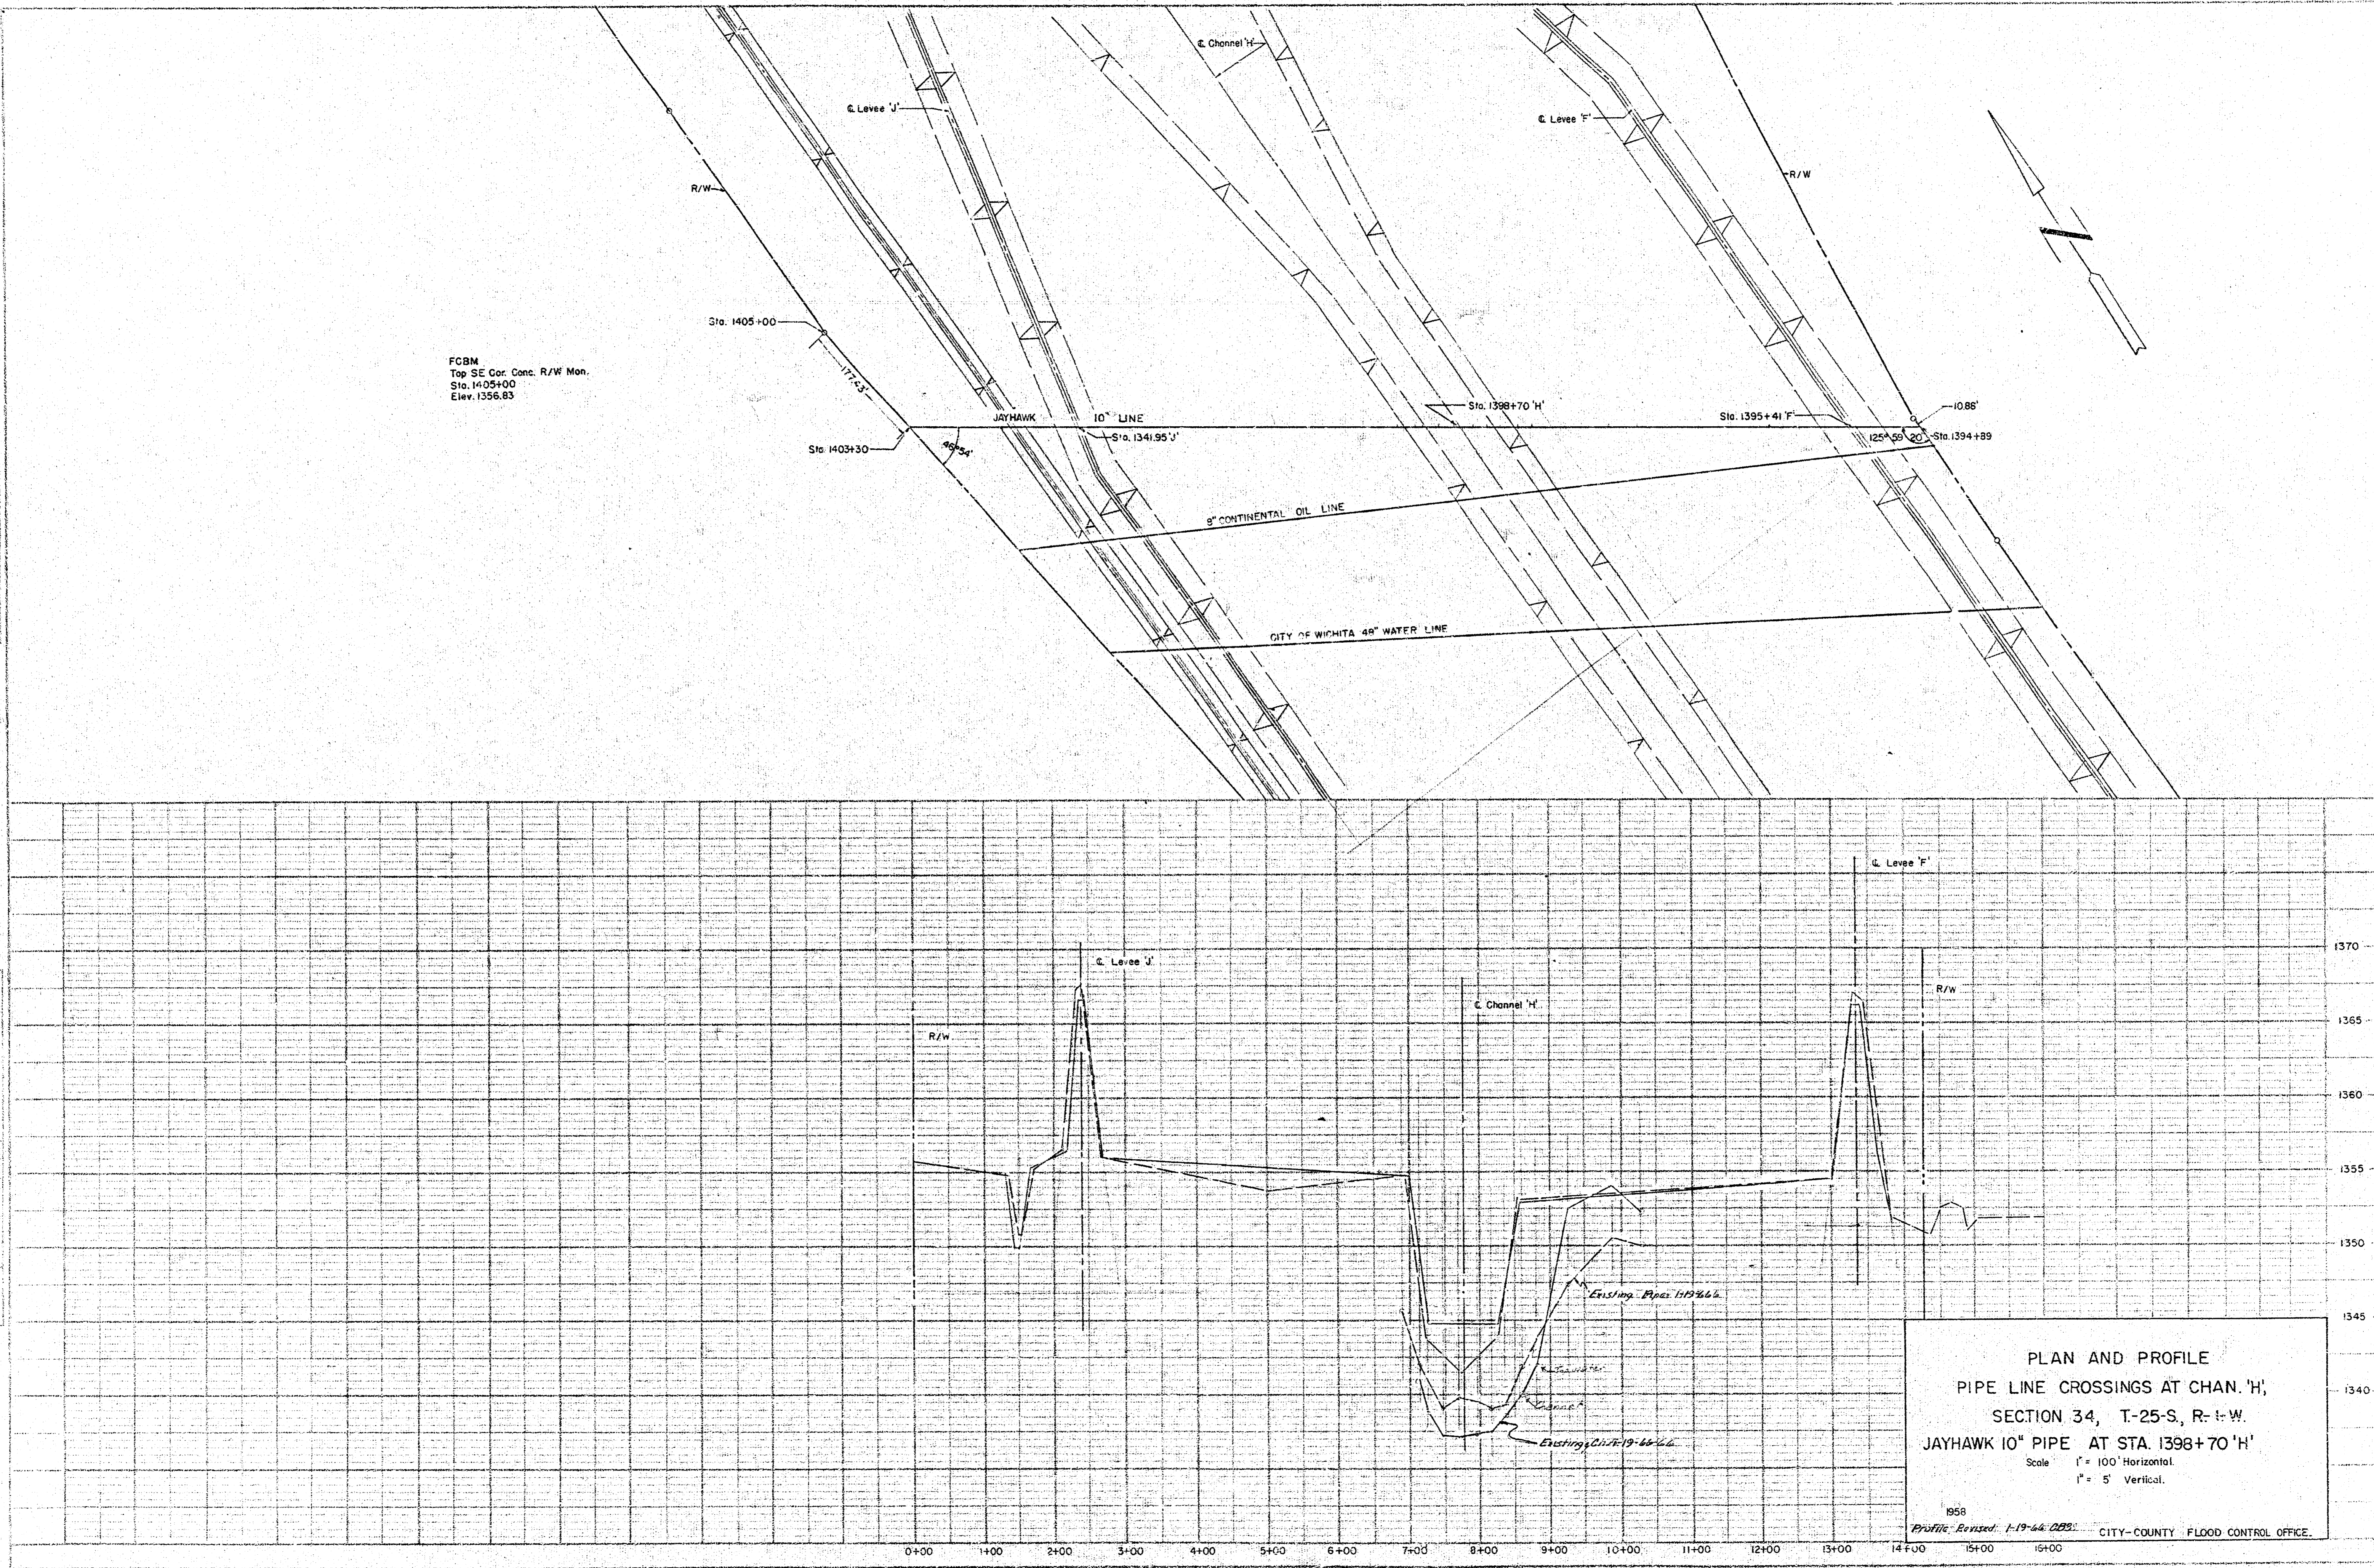

PLAN
 SHEET NO. 1
 PROJECT NO. 1530
 DATE: JUNE 1958

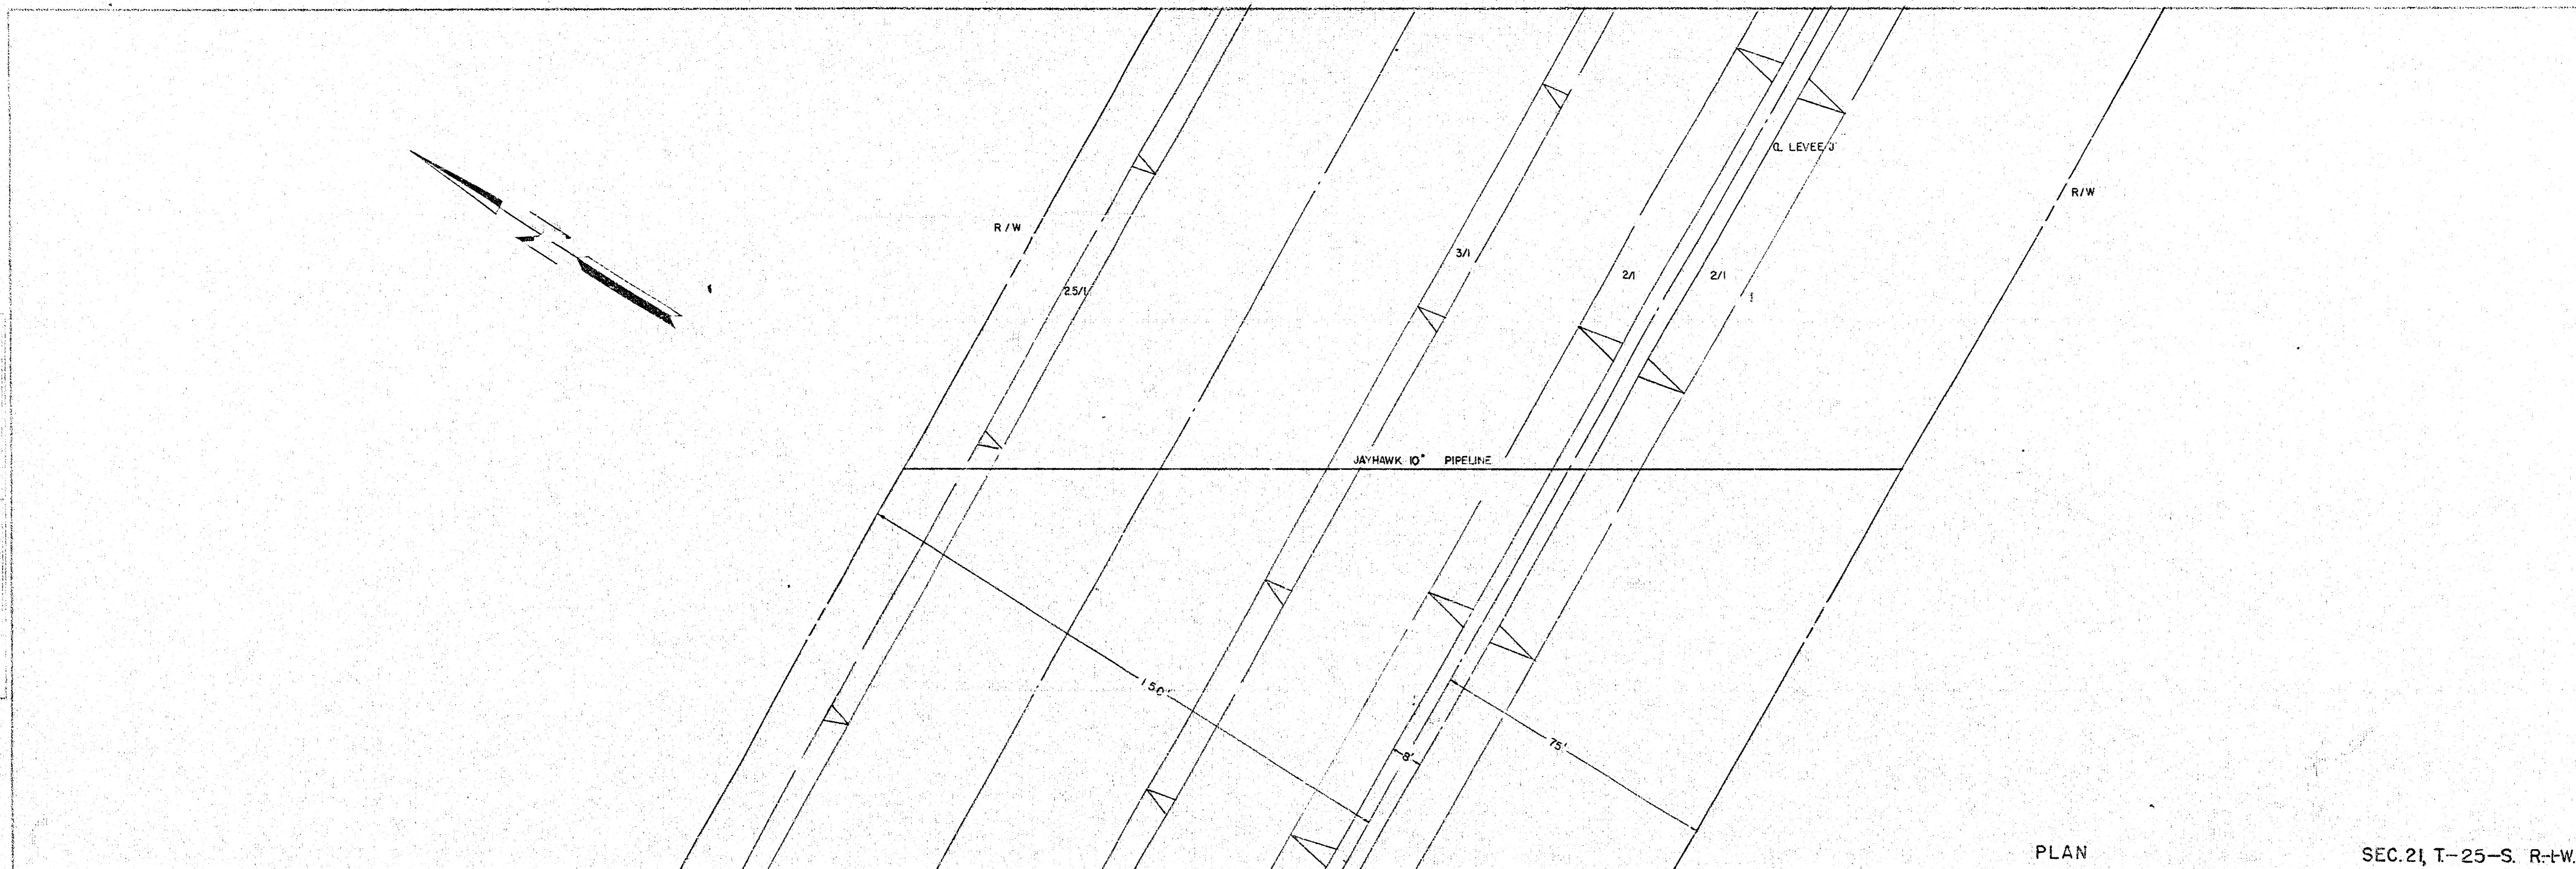

PLAN SEC. 21, T-25-S. R-1-W.

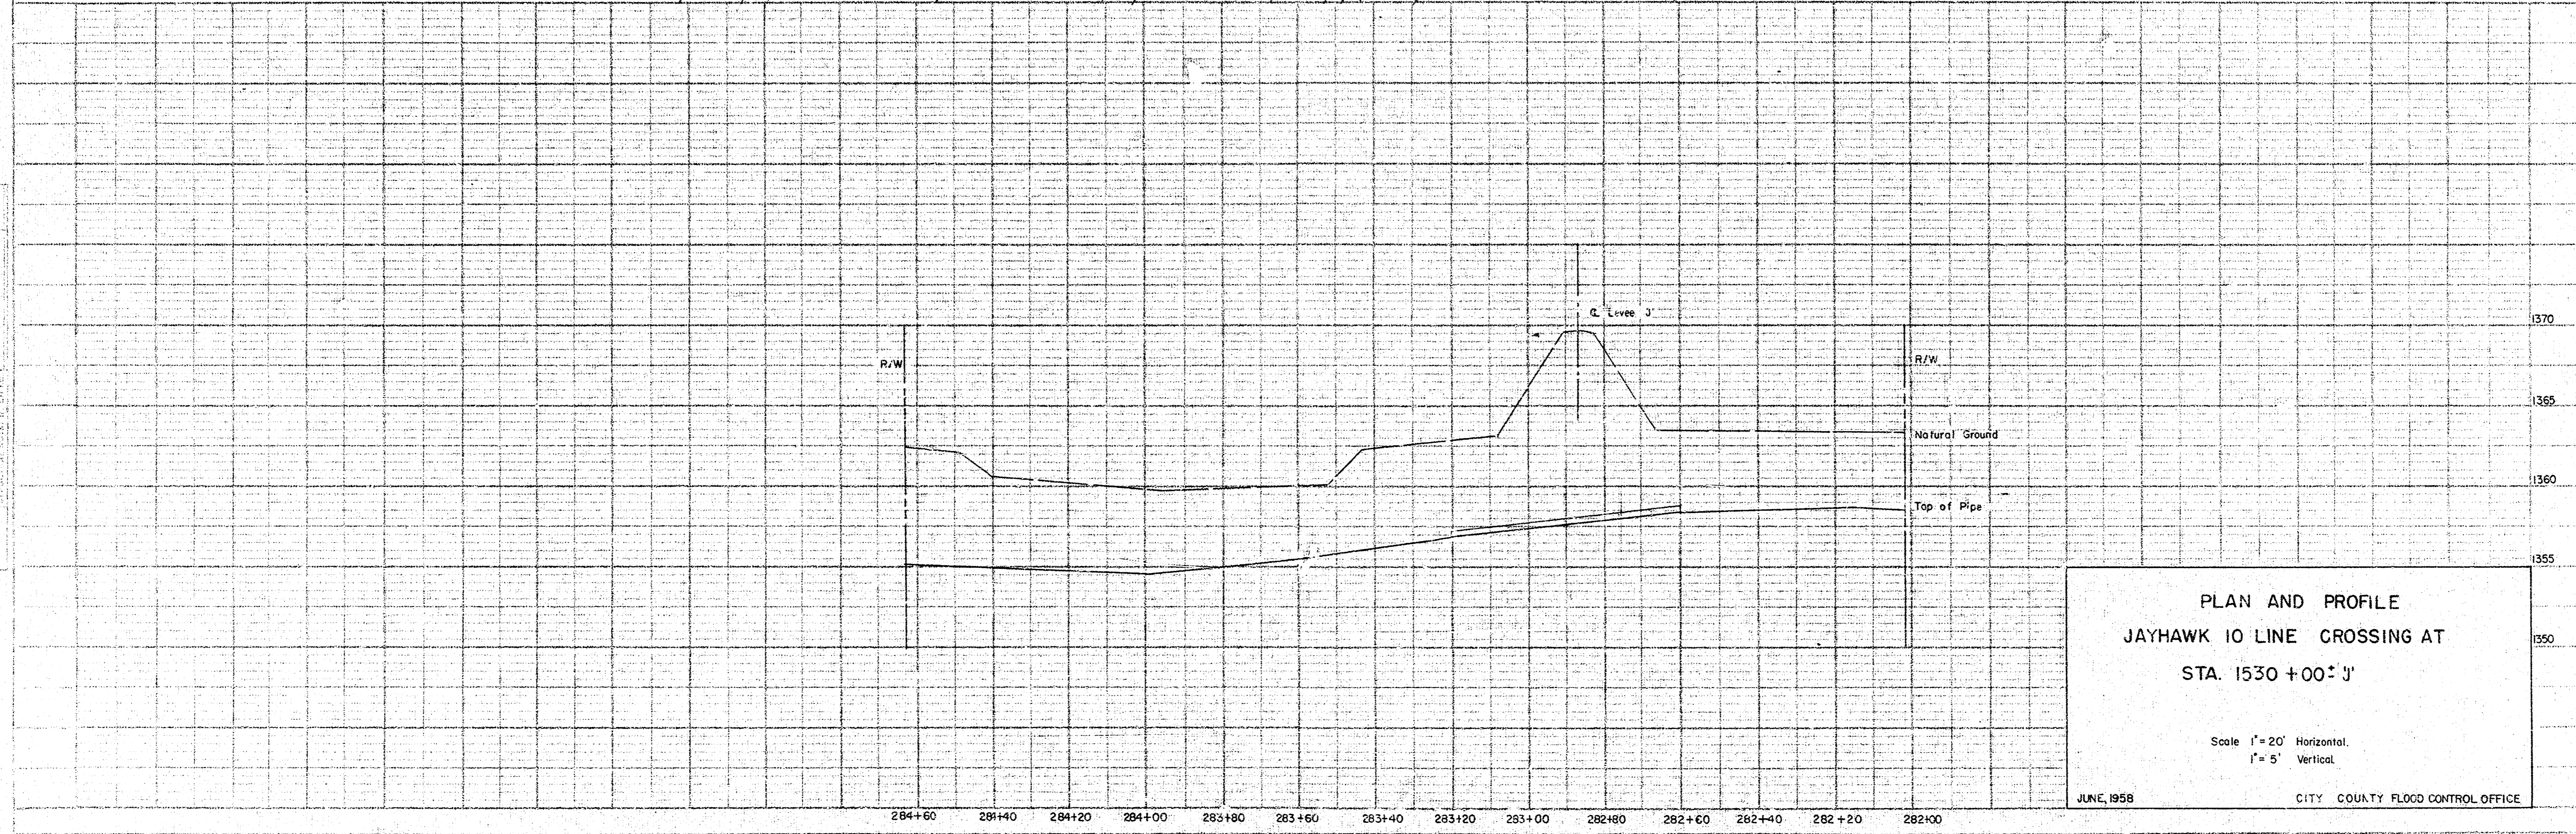

PLAN AND PROFILE
 JAYHAWK 10 LINE CROSSING AT
 STA. 1530 + 00' J'

Scale 1" = 20' Horizontal
 1" = 5' Vertical

JUNE, 1958 CITY COUNTY FLOOD CONTROL OFFICE