


NOTE ALT. NO. 1 - CONSTRUCT 275 L.F. WOOD FENCE PARALLEL TO FINE TREES AT SOUTH & WEST PROPERTY LINES. REFER TO VTL 3/A-2

REFERENCE SHT. G-1 FOR COMPLETE EXISTING SITE & TOPO INFORMATION.
D.M. = 100.25 (REF. SHT. C-1)


SITE PLAN
1" = 20'-0"
NORTH

LOT 1, BLK. A, NESTOR'S ADDN.


NOTE TO CONSTRUCTION
This project will be constructed under the supervision of the CITY ENGINEER and conforming to the CITY OF WICHITA. The owner shall be responsible for all utility relocation and for the cost of any utility relocation.

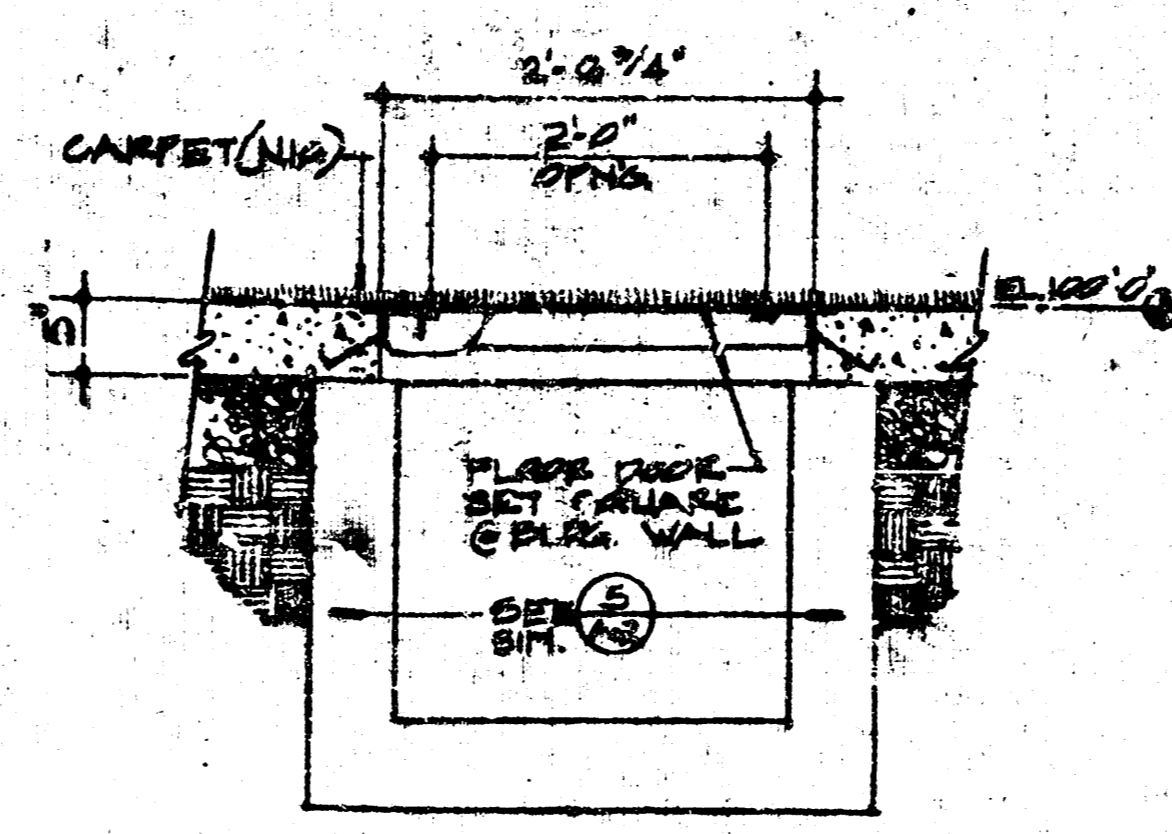


FLOOR DOOR
3/4" = 1'-0"

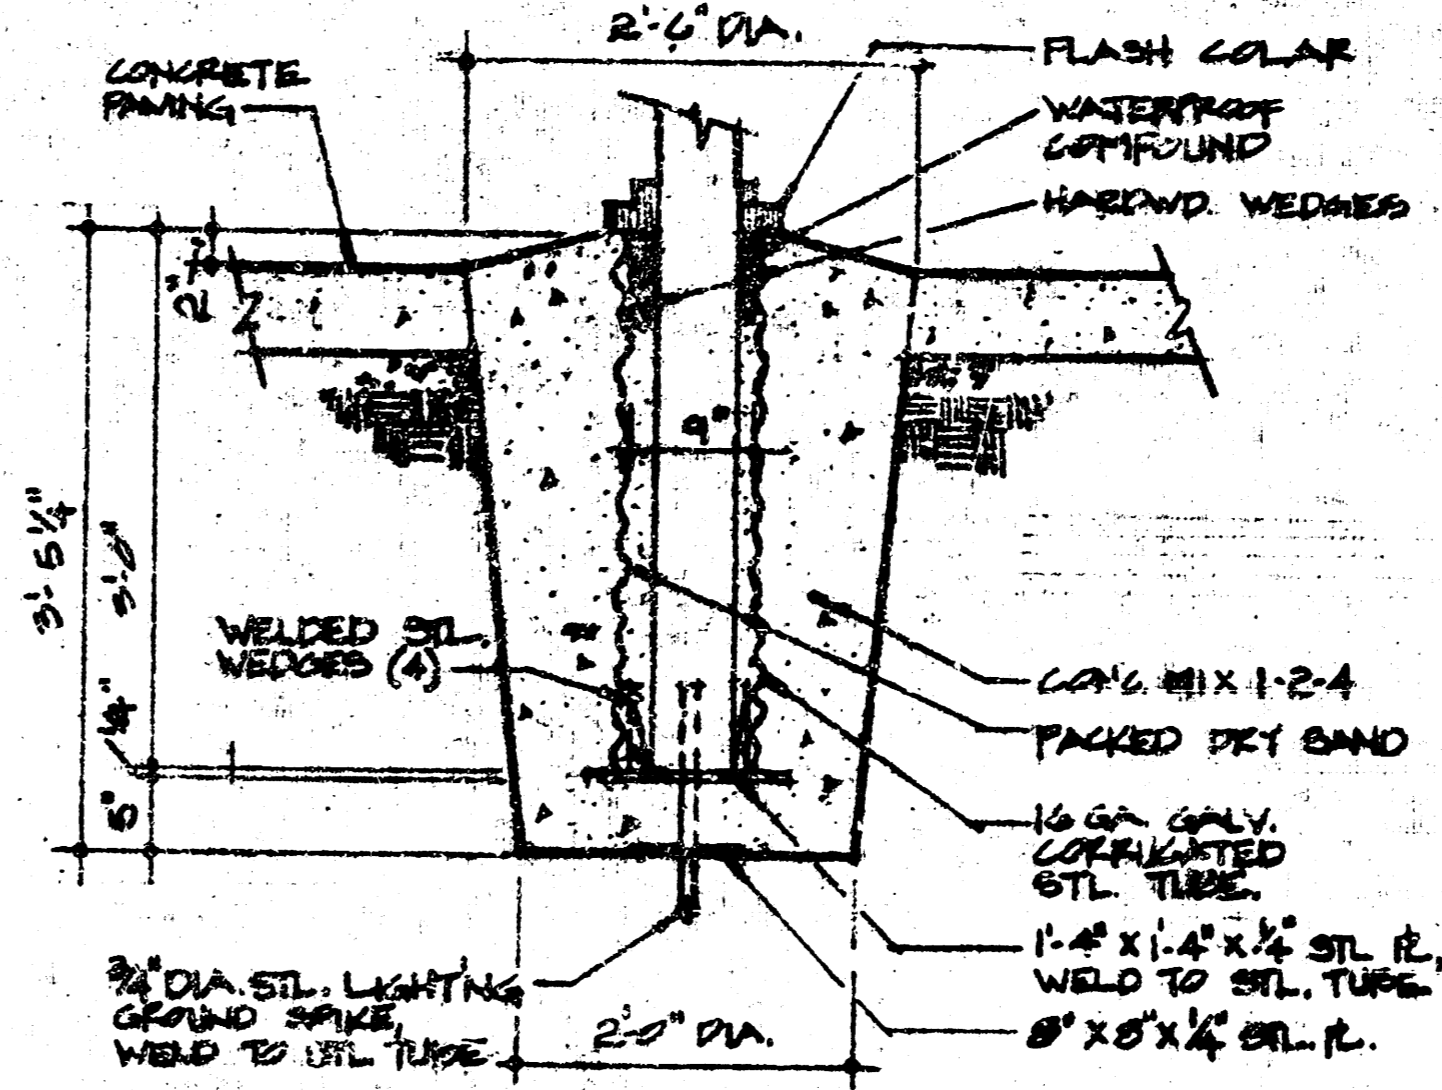


FLAGPOLE BASE
3/4" = 1'-0"

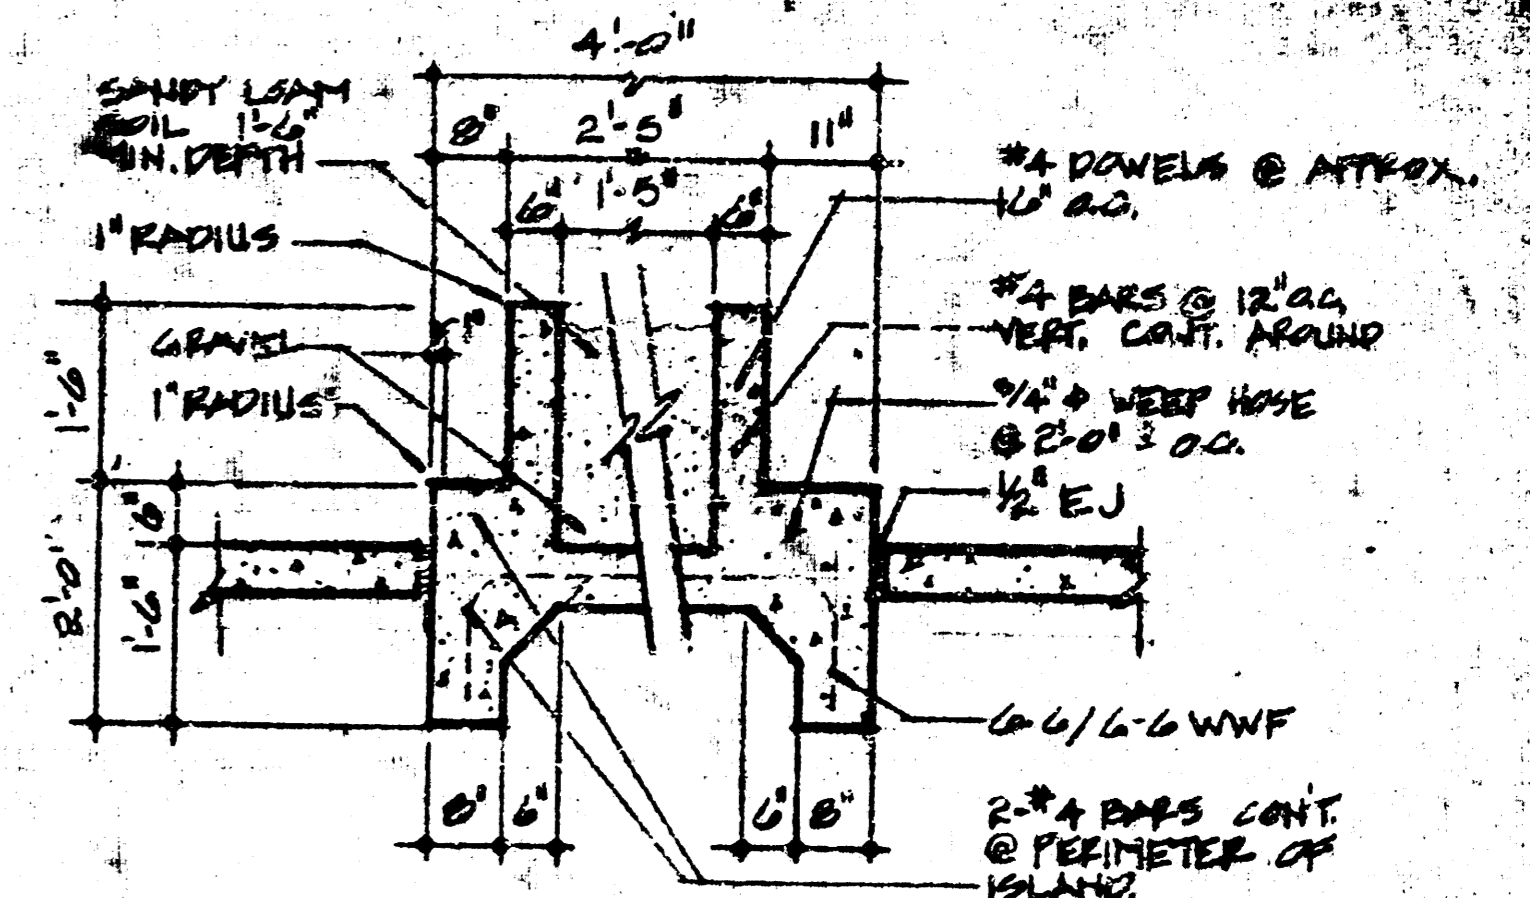


DRIVE ISLAND PLANTER
1/2" = 1'-0"

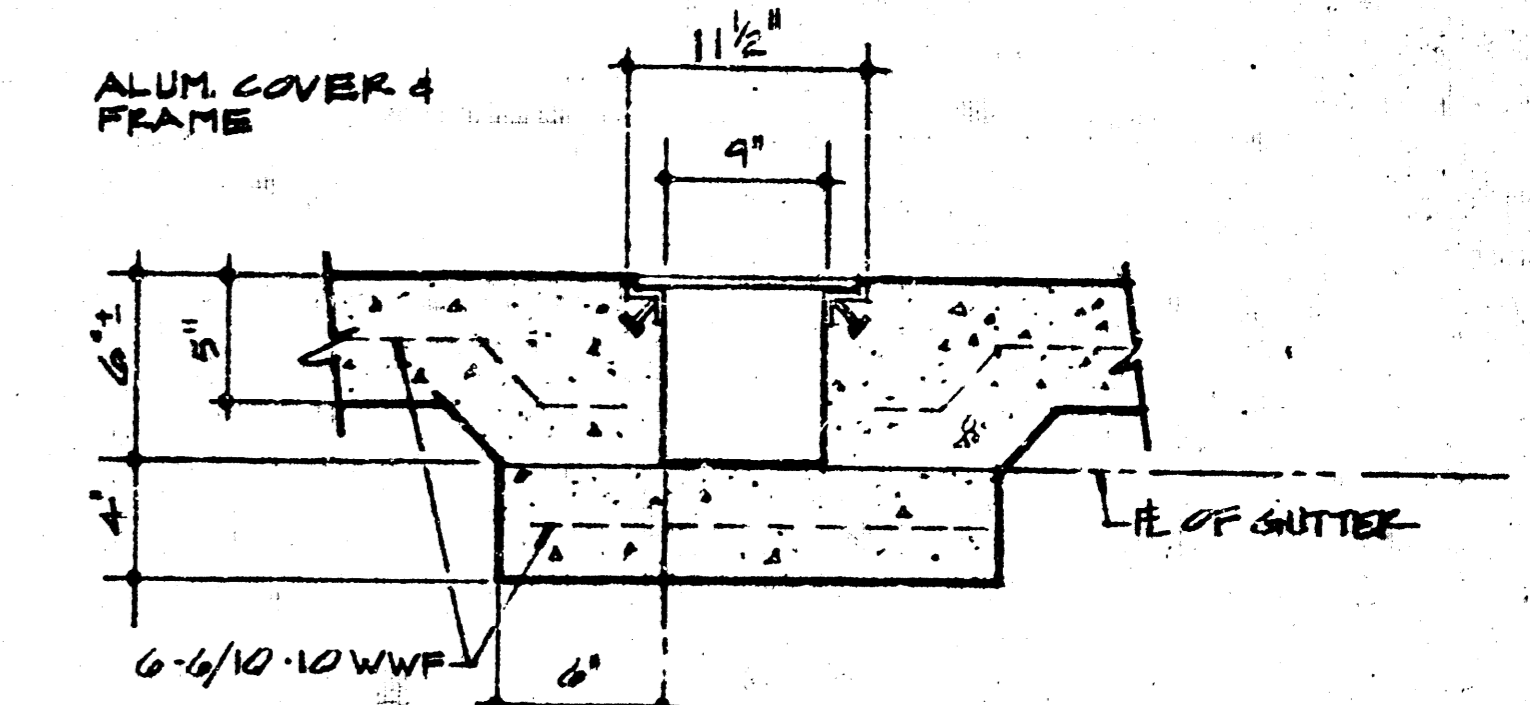


SIDEWALK TRENCH DRAIN
NO SCALE

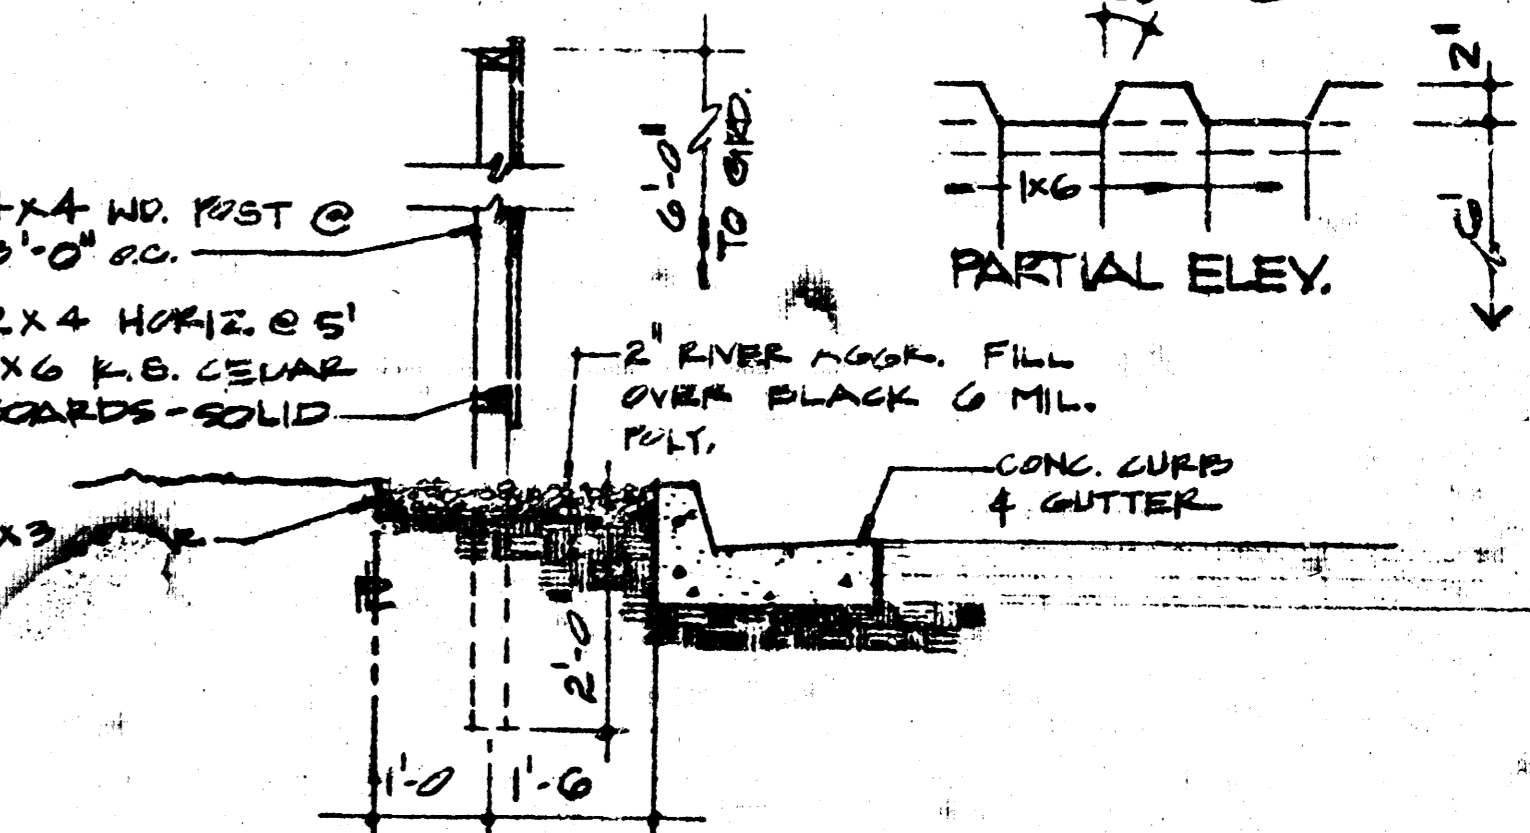

WOOD FENCE
1/2" = 1'-0"

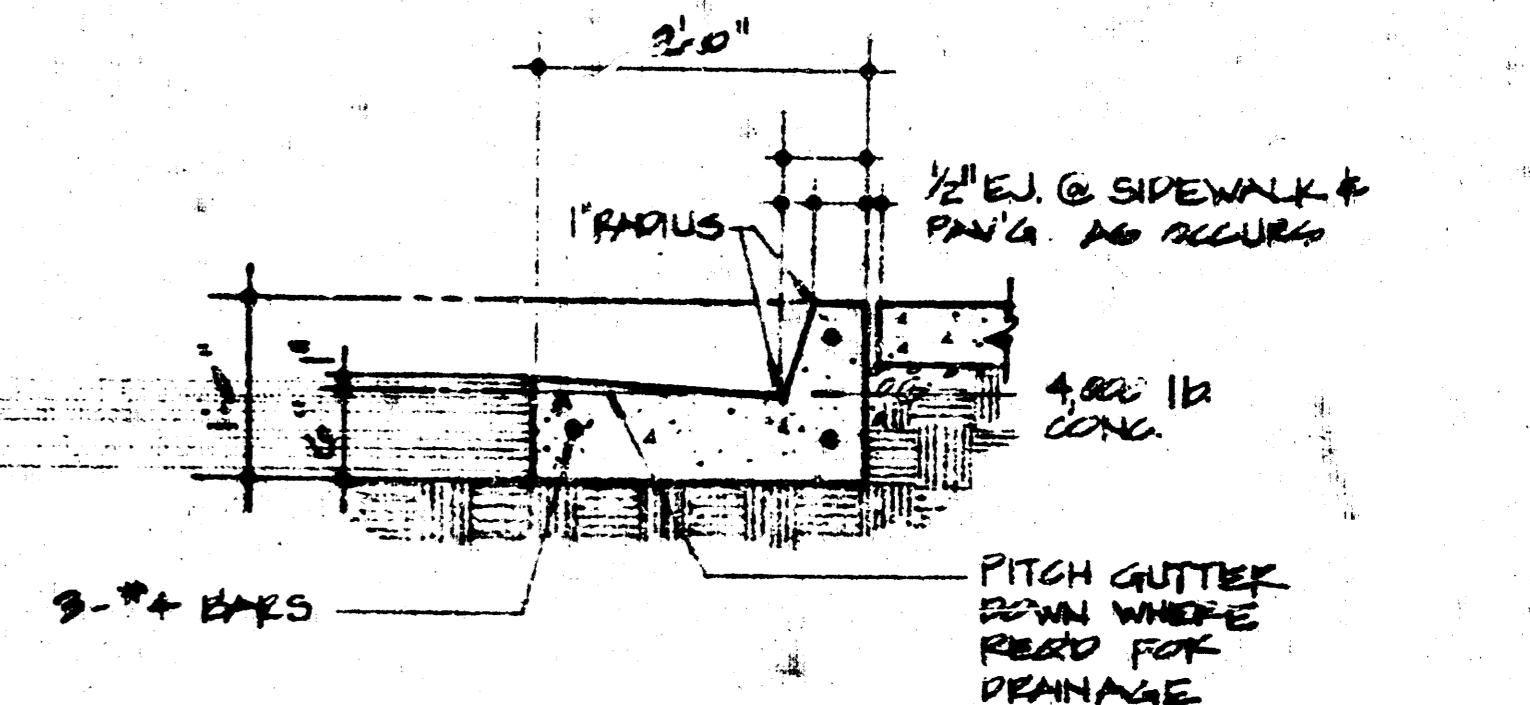

CURB & GUTTER
3/4" = 1'-0"

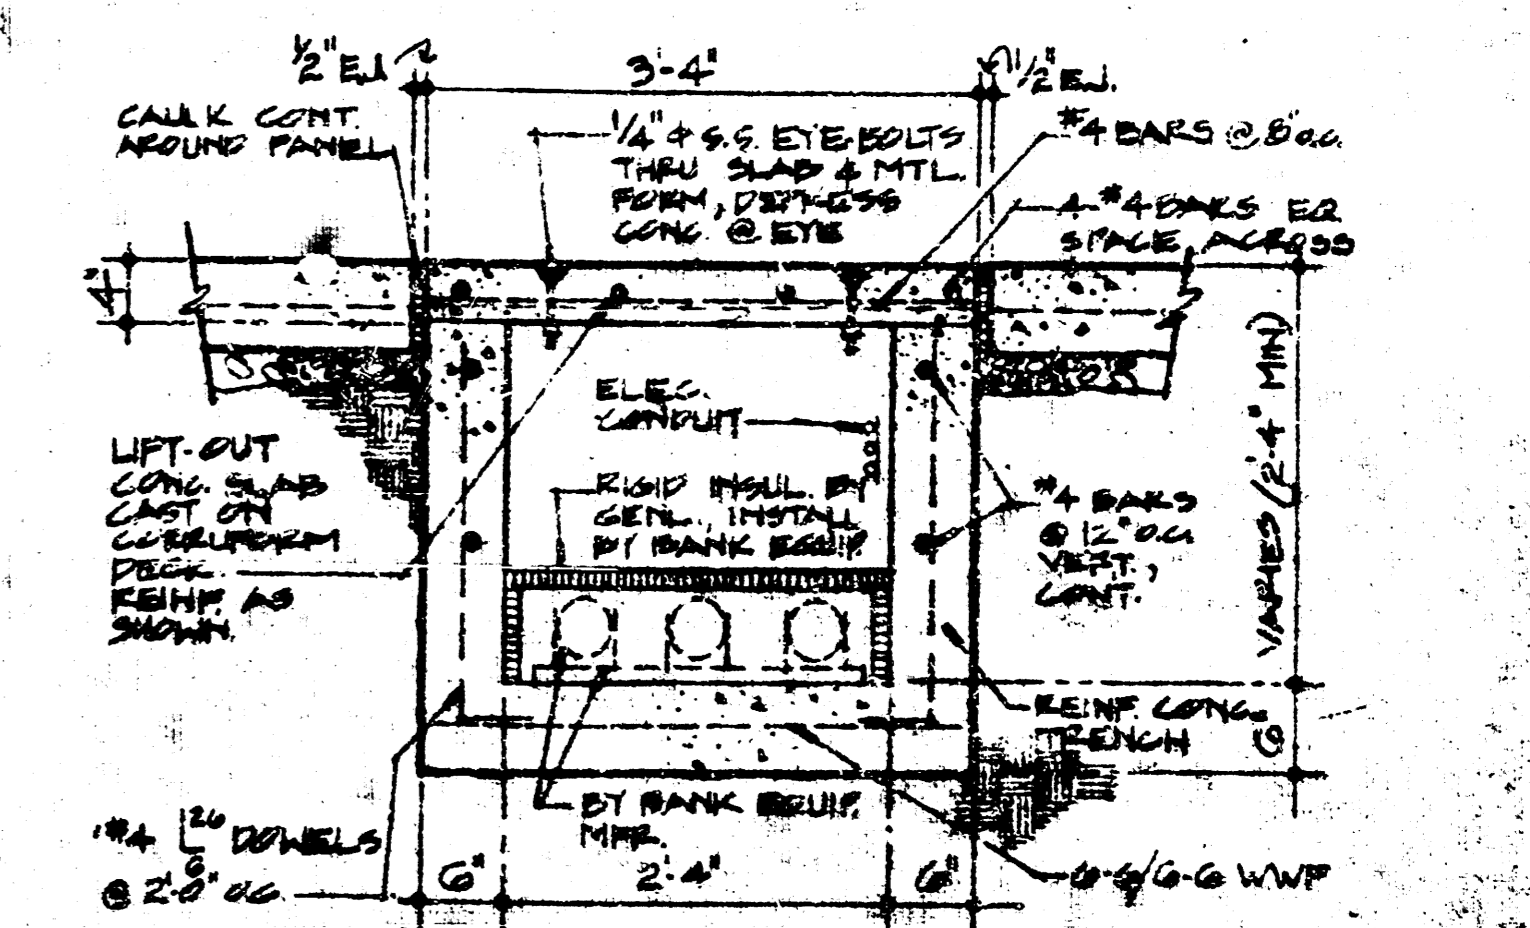

PNEUMATIC TUBE TRENCH
3/4" = 1'-0"

CAPITOL FEDERAL SAVINGS

KIENE & BRADLEY PARTNERSHIP - AIA
ARCHITECTS TOPEKA ENGINEERS KANSAS




JOB NO. 78.39
DATE 24 SEPT. 79
REVISION


SHEET NO.

DATE: _____
 BY: _____
 CHECKED: _____
 APPROVED: _____
 TITLE: _____


DATE: _____
 BY: _____
 CHECKED: _____
 APPROVED: _____
 TITLE: _____

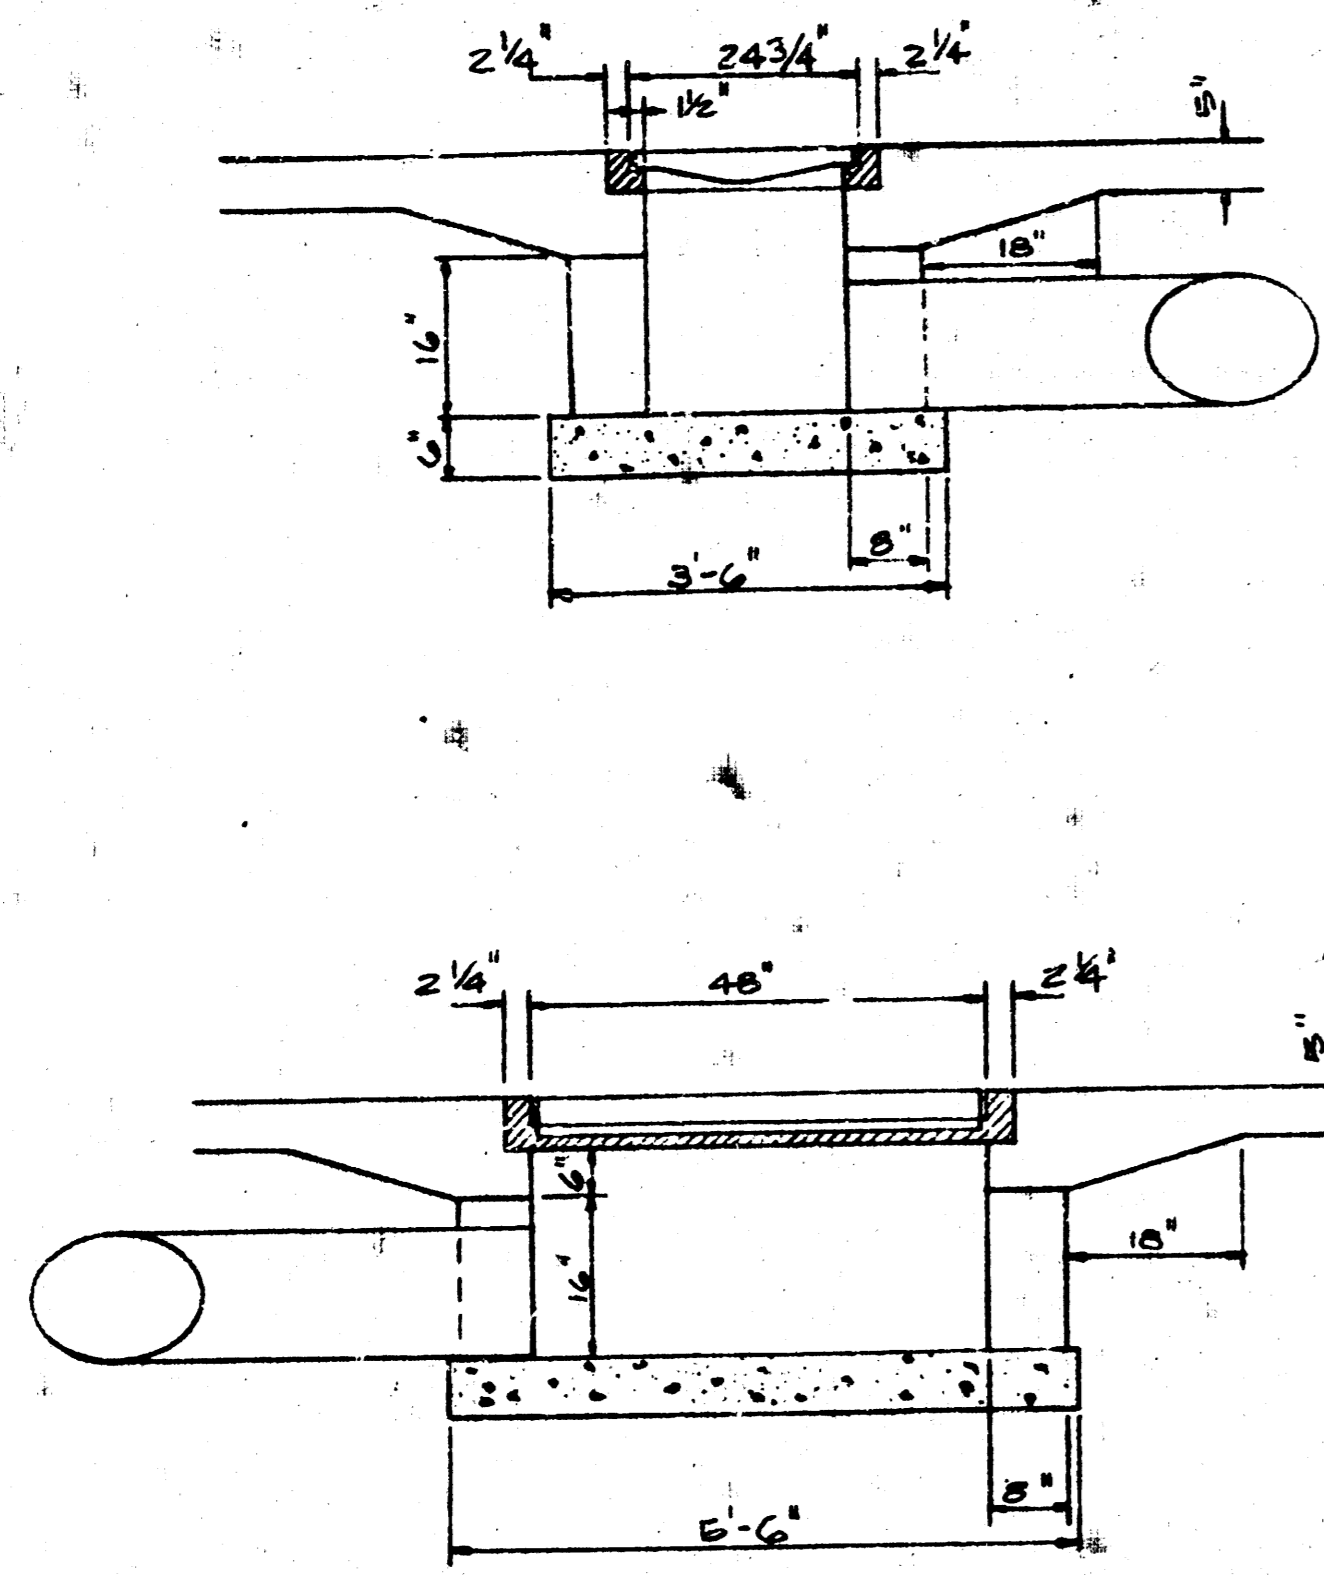


DROP INLET DETAILS
 SCALE: 1/2" = 1'-0"

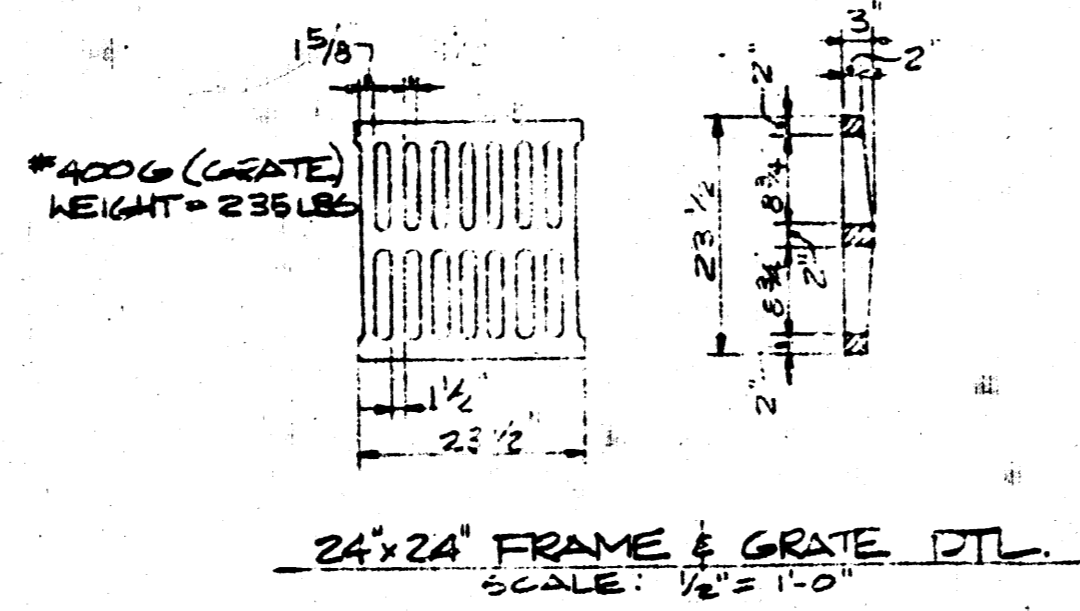

24x24" FRAME & GRATE DETL
 SCALE: 1/2" = 1'-0"

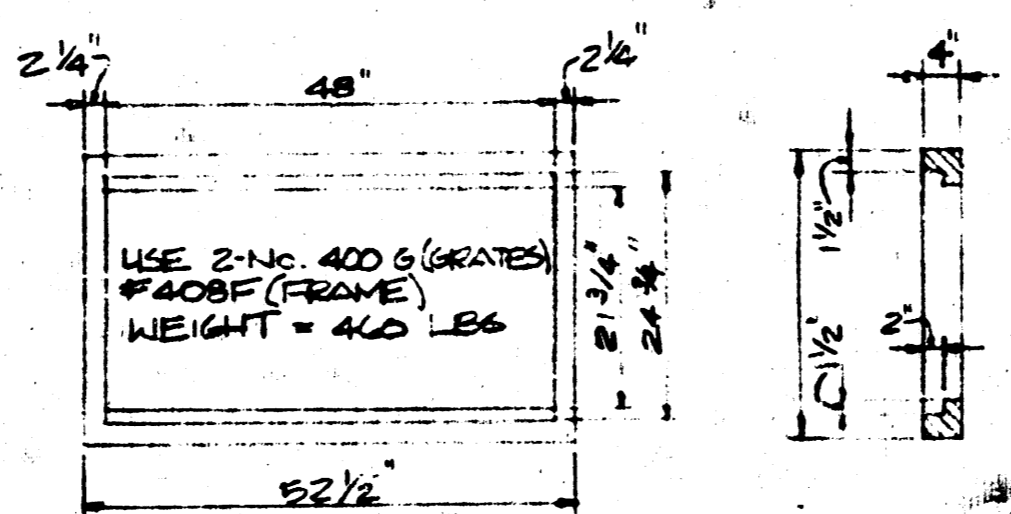

DOUBLE 24x24" FRAME DETAIL
 SCALE: 1/2" = 1'-0"

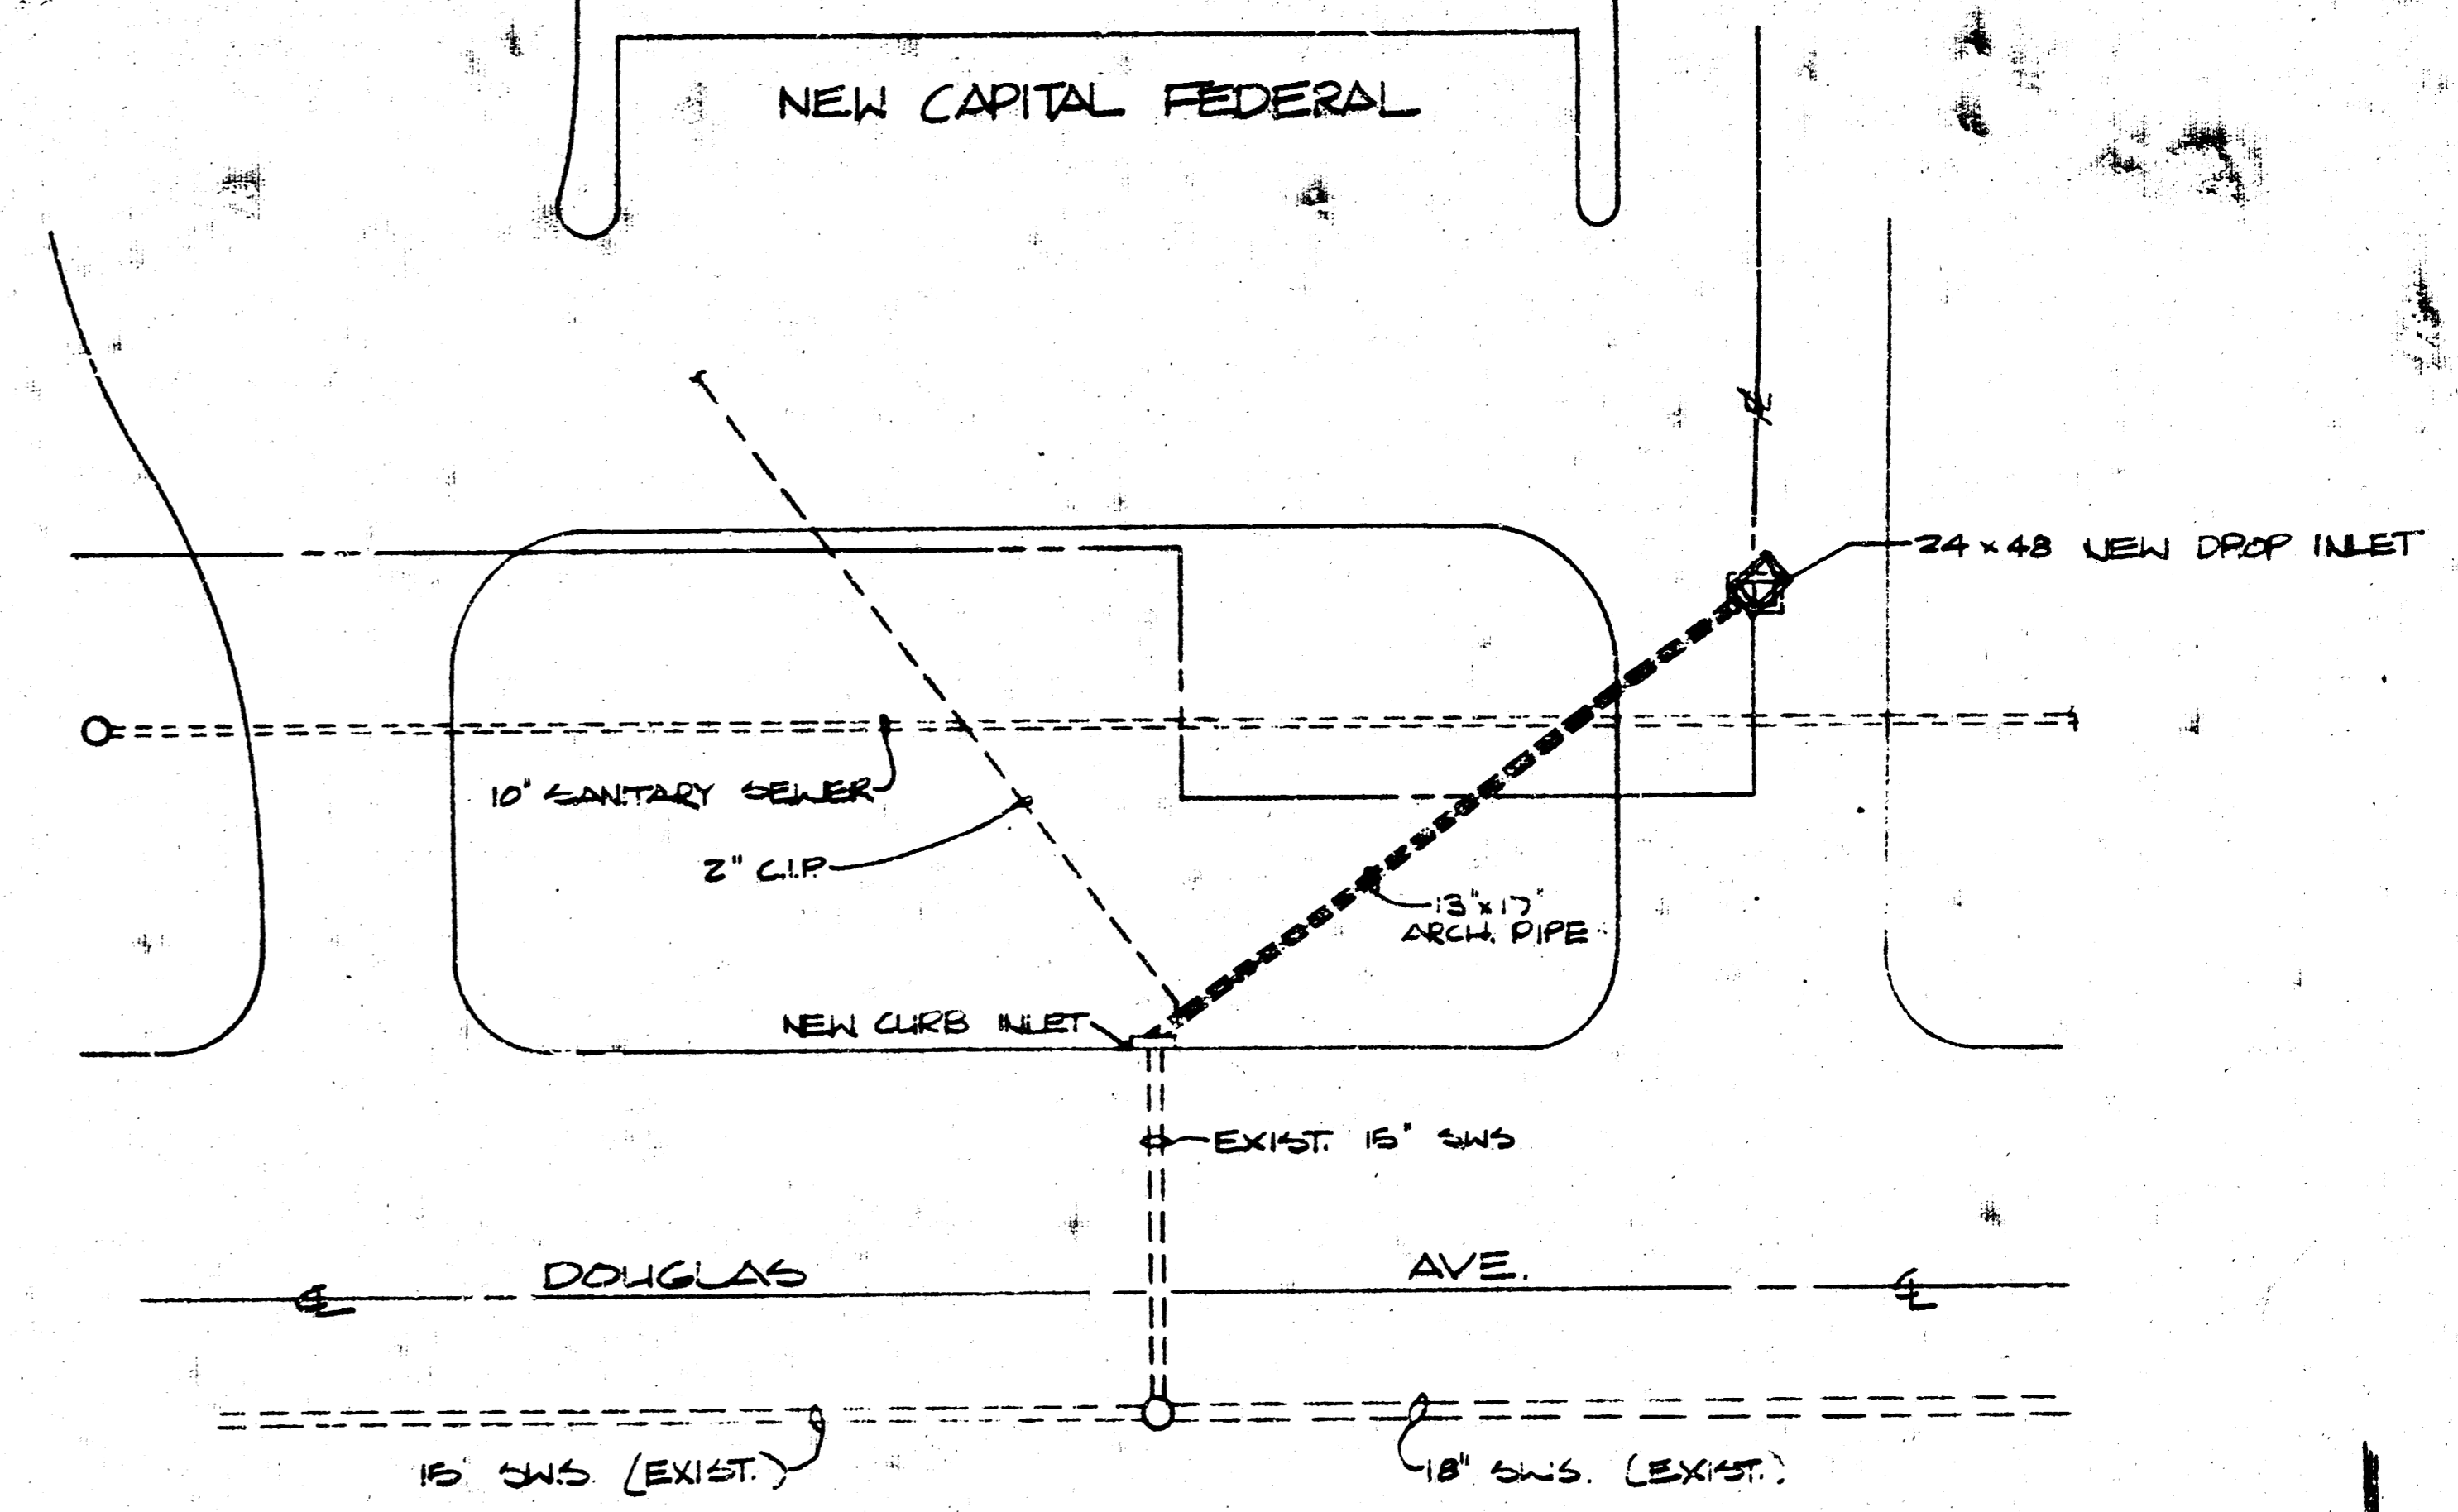

SCALE: 1" = 20' HORIZ.
 1" = 5' VERT.

City of Wichita Private Storm Sewer Project No. 448-26-245-50810-000-000-008
 BM - ELEV. & 42'S OF THE INTERSECTION
 DOUGLAS & ROCK RD. ELEV.
 148.25 CITY CENTER



PLATE 1 - PLAN - PROFILE - P.A.S.
 CLEARANCE PERMITS OR. & P. ONL.
 23 1 3 1