



PRINTS ISSUED		
DATE	PURPOSE	NO.
8-10-78	FOR TENANT NEGOTIATION	1
8-15-78	FOR BUILDING APPROVAL	2
8-21-78	FOR MARKET PROTECTION	3
8-21-78	FOR RESPONSE/REPLY	4
8-21-78	FOR CONTRACT APPROVAL	5
8-21-78	FOR CONSTRUCTION	6
8-21-78	FOR TENANT APPROVAL	7
8-21-78	FOR TENANT APPROVAL	8
8-21-78	FOR TENANT APPROVAL	9
8-21-78	FOR TENANT APPROVAL	10
8-21-78	FOR TENANT APPROVAL	11
8-21-78	FOR TENANT APPROVAL	12

REVISIONS		
DATE	BY	NO.
8-10-78	CEW	1
8-15-78	CEW	2
8-21-78	CEW	3
8-21-78	CEW	4
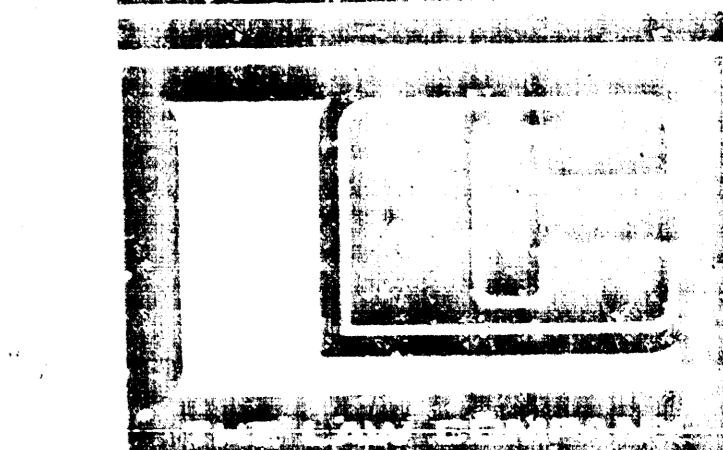

MARVIN F. ...
WICHITA, KANSAS
LICENSE NO. ...

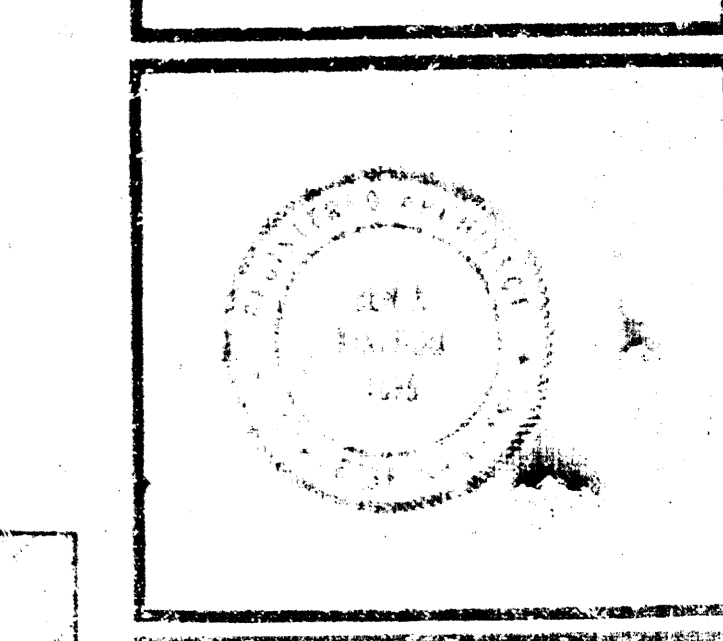


DATE	BY	CHECKED
8-10-78	CEW	CEW

RELATED DRAWINGS	
SHELL	
DETAILS	
STRUCTURE	
MECHANICAL	
ELECTRICAL	
OTHER	

MARINA LAKES SHOPPING CENTER
WICHITA, KANSAS
PROJECT NUMBER 7201

TENANT
SITE PLAN
SHEET TITLE
SHEET NUMBER
SA-1

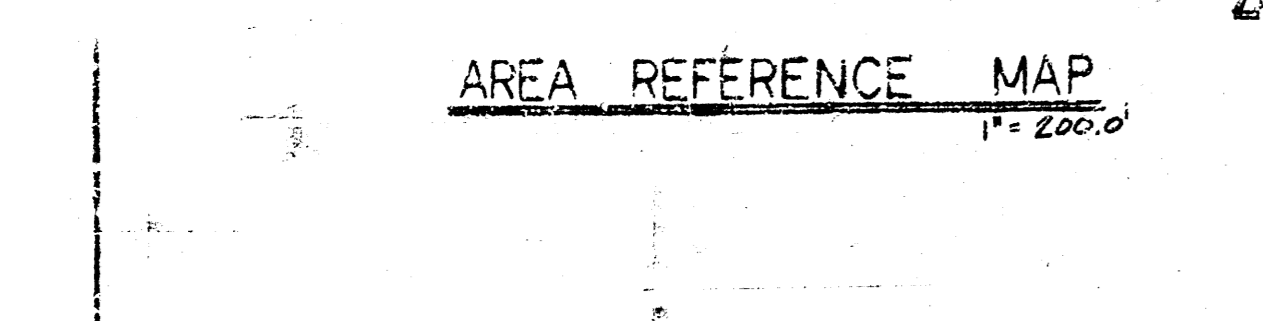


NOTE TO CONTRACTOR
This project will be constructed under the supervision of the CITY ENGINEER and compliance with the SPECIFICATIONS of the CITY OF WICHITA. The CONTRACTOR shall purchase the City of Wichita and all cost of engineering, Plans, and Inspection.

NOTE: SEE DETAIL 4 FOR LOCATION OF ADDITIONAL GUARD POSTS REQUIRED AROUND WATER PUMP DRIVE.


SITE PLAN
1\"/>

TOTAL PARKING - 901 CARS
WADCO EXHAUST - 1000
CITY REQUIREMENT - 1000


NOTE #1:
ALL WORK WITHIN THE PROPERTY LINES IS UNDER THIS CONTRACT UNLESS NOTED (N.C.) NOT IN CONTRACT WORK BEYOND PROPERTY LINES IS NOT IN CONTRACT.

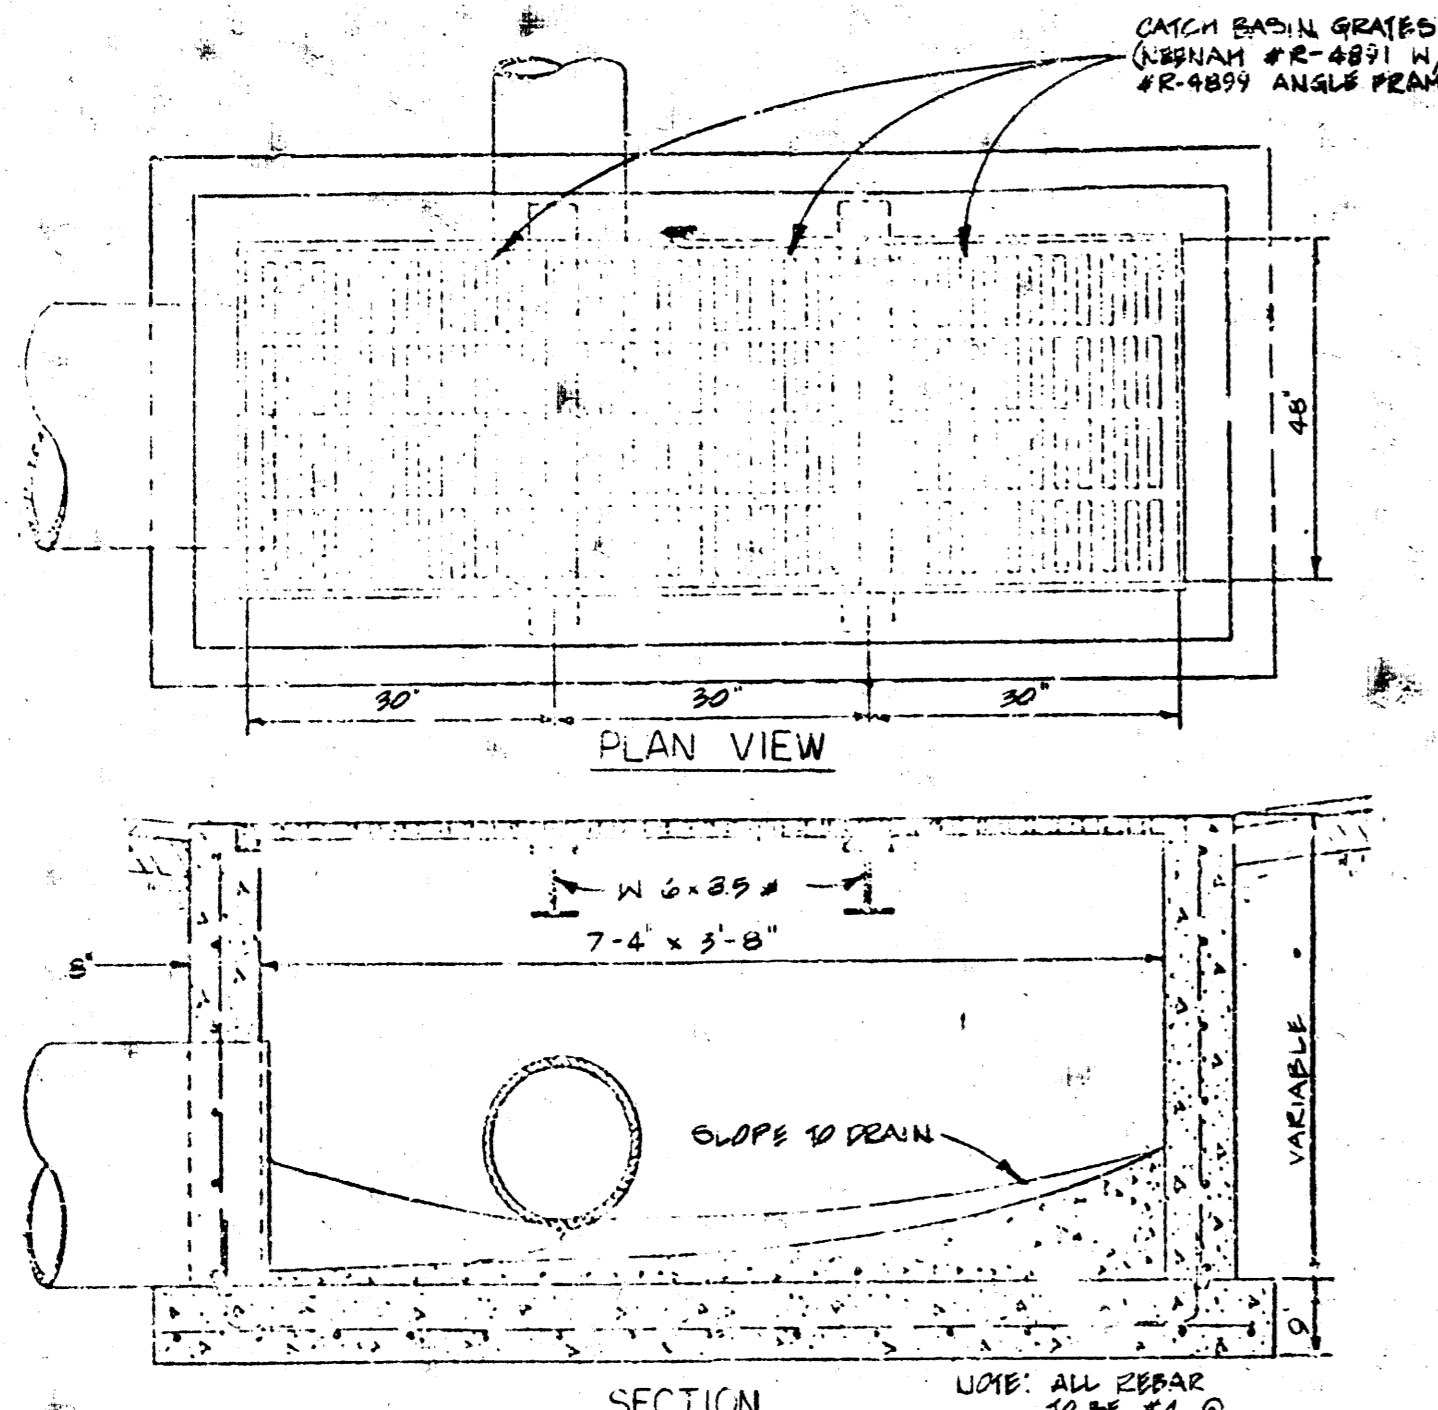


1 CATCH BASIN TYPE 'B'
NO SCALE

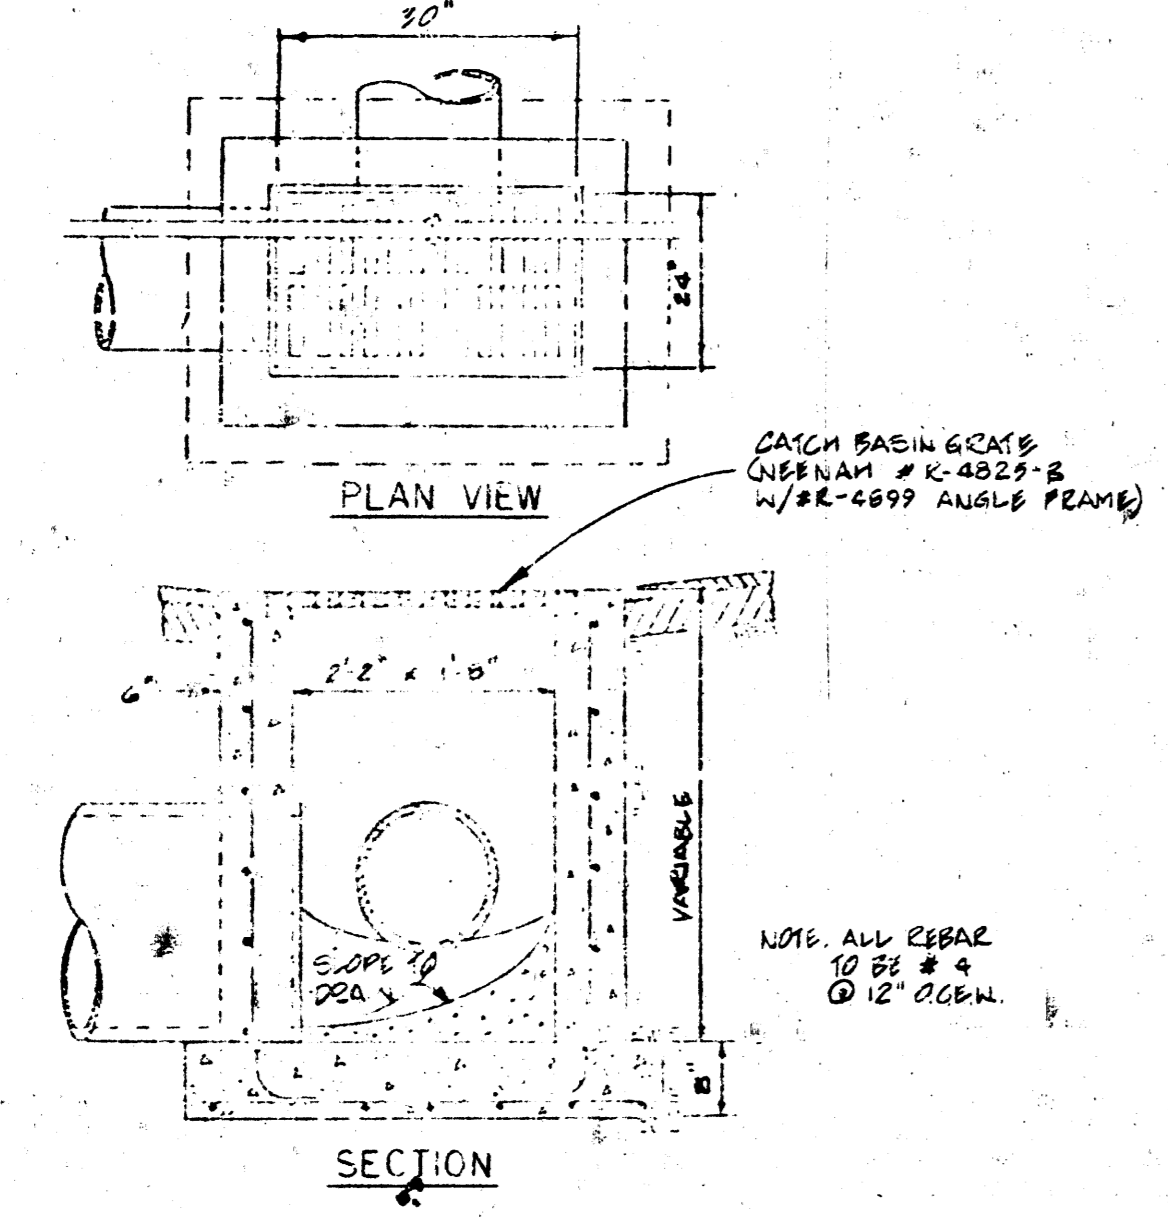


2 CATCH BASIN TYPE 'A'
NO SCALE

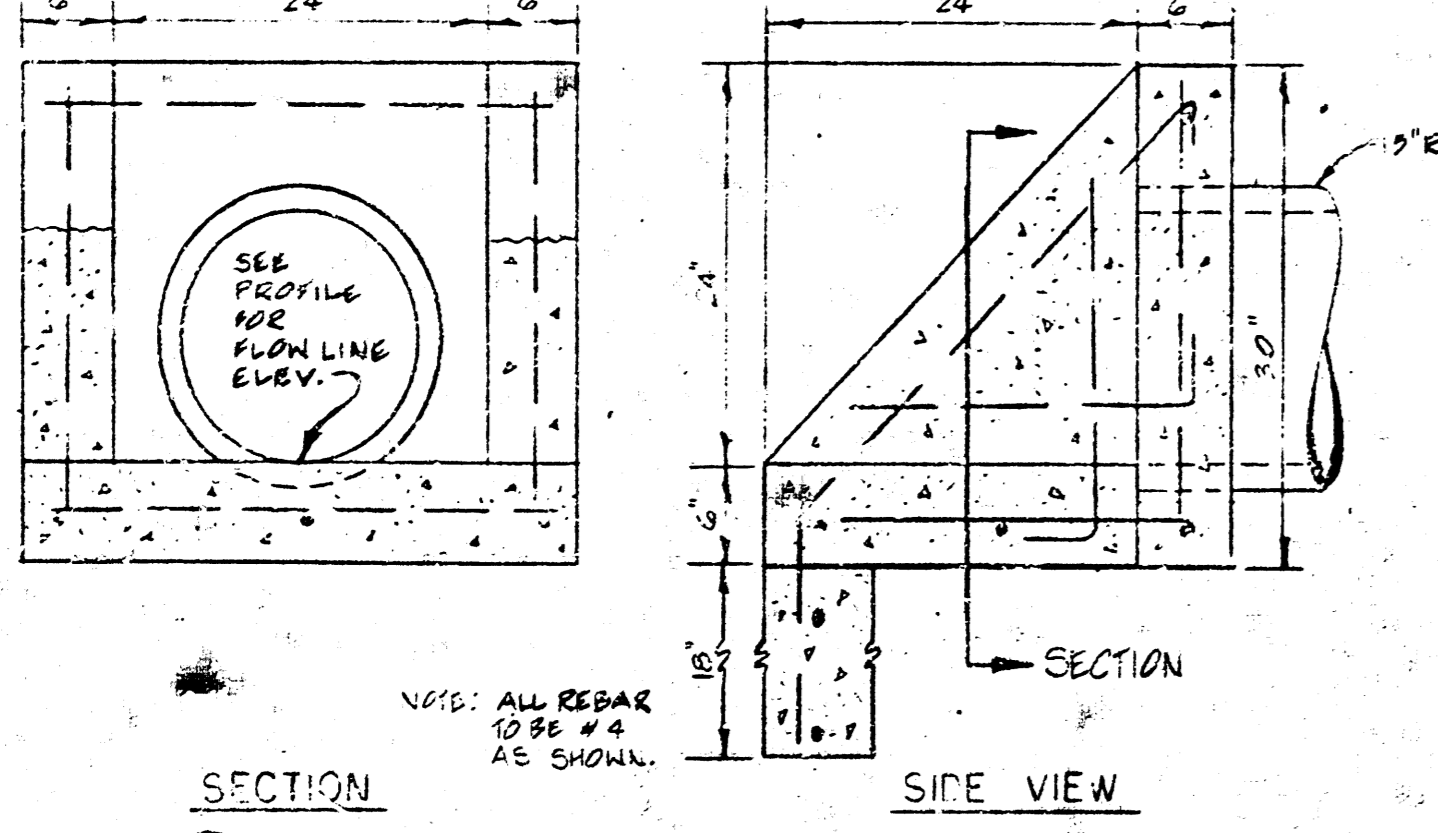


3 15' HEADWALL DETAIL
NO SCALE

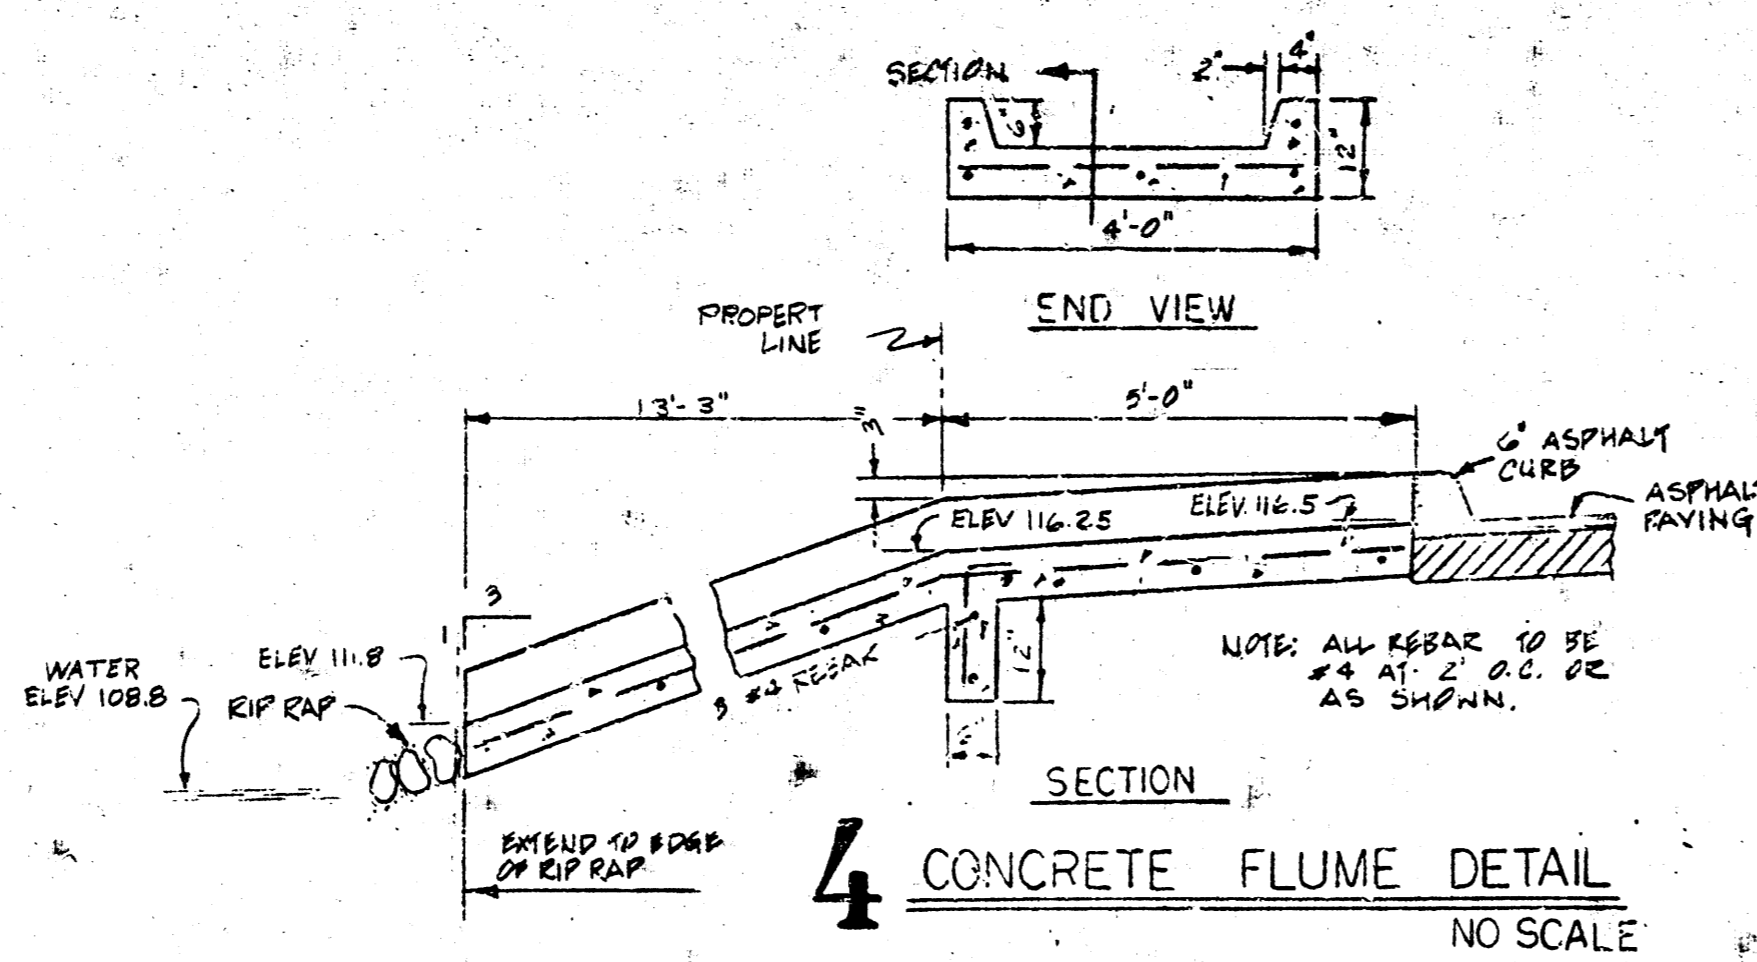


4 CONCRETE FLUME DETAIL
NO SCALE

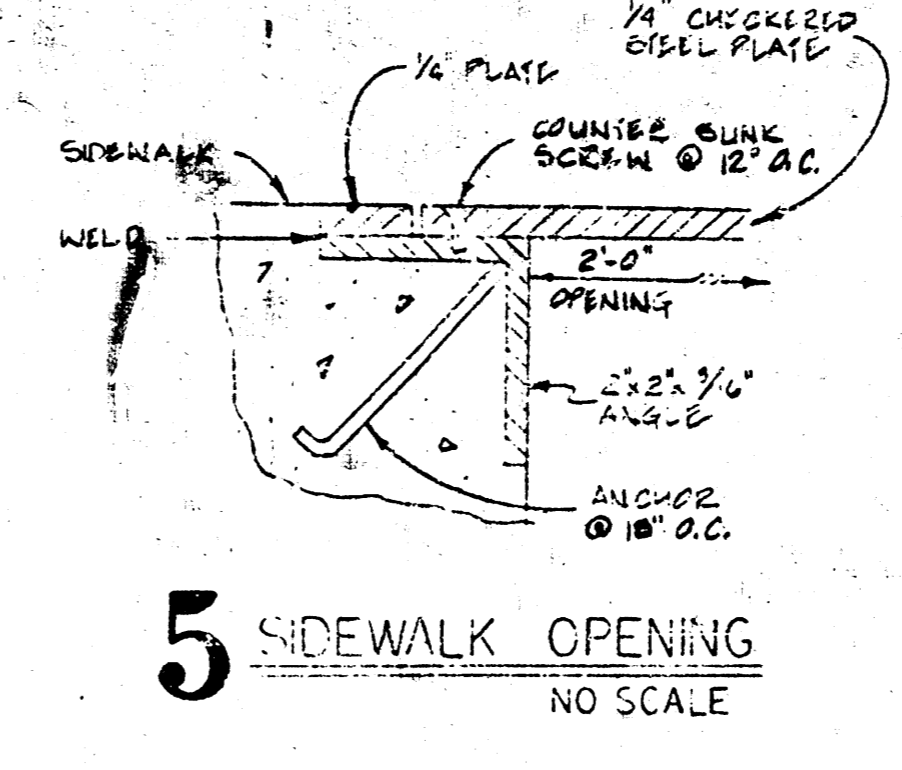

5 SIDEWALK OPENING
NO SCALE

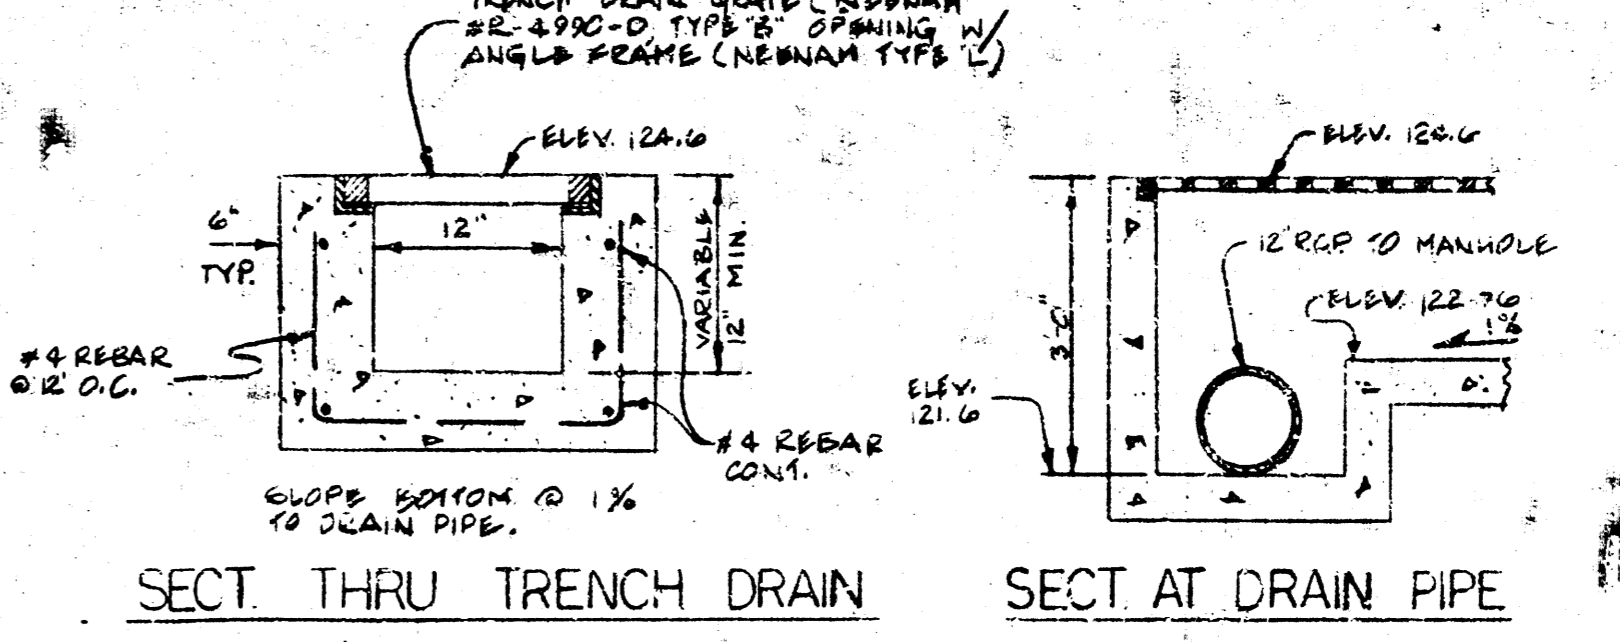

6 TRENCH DRAIN DTL
NO SCALE

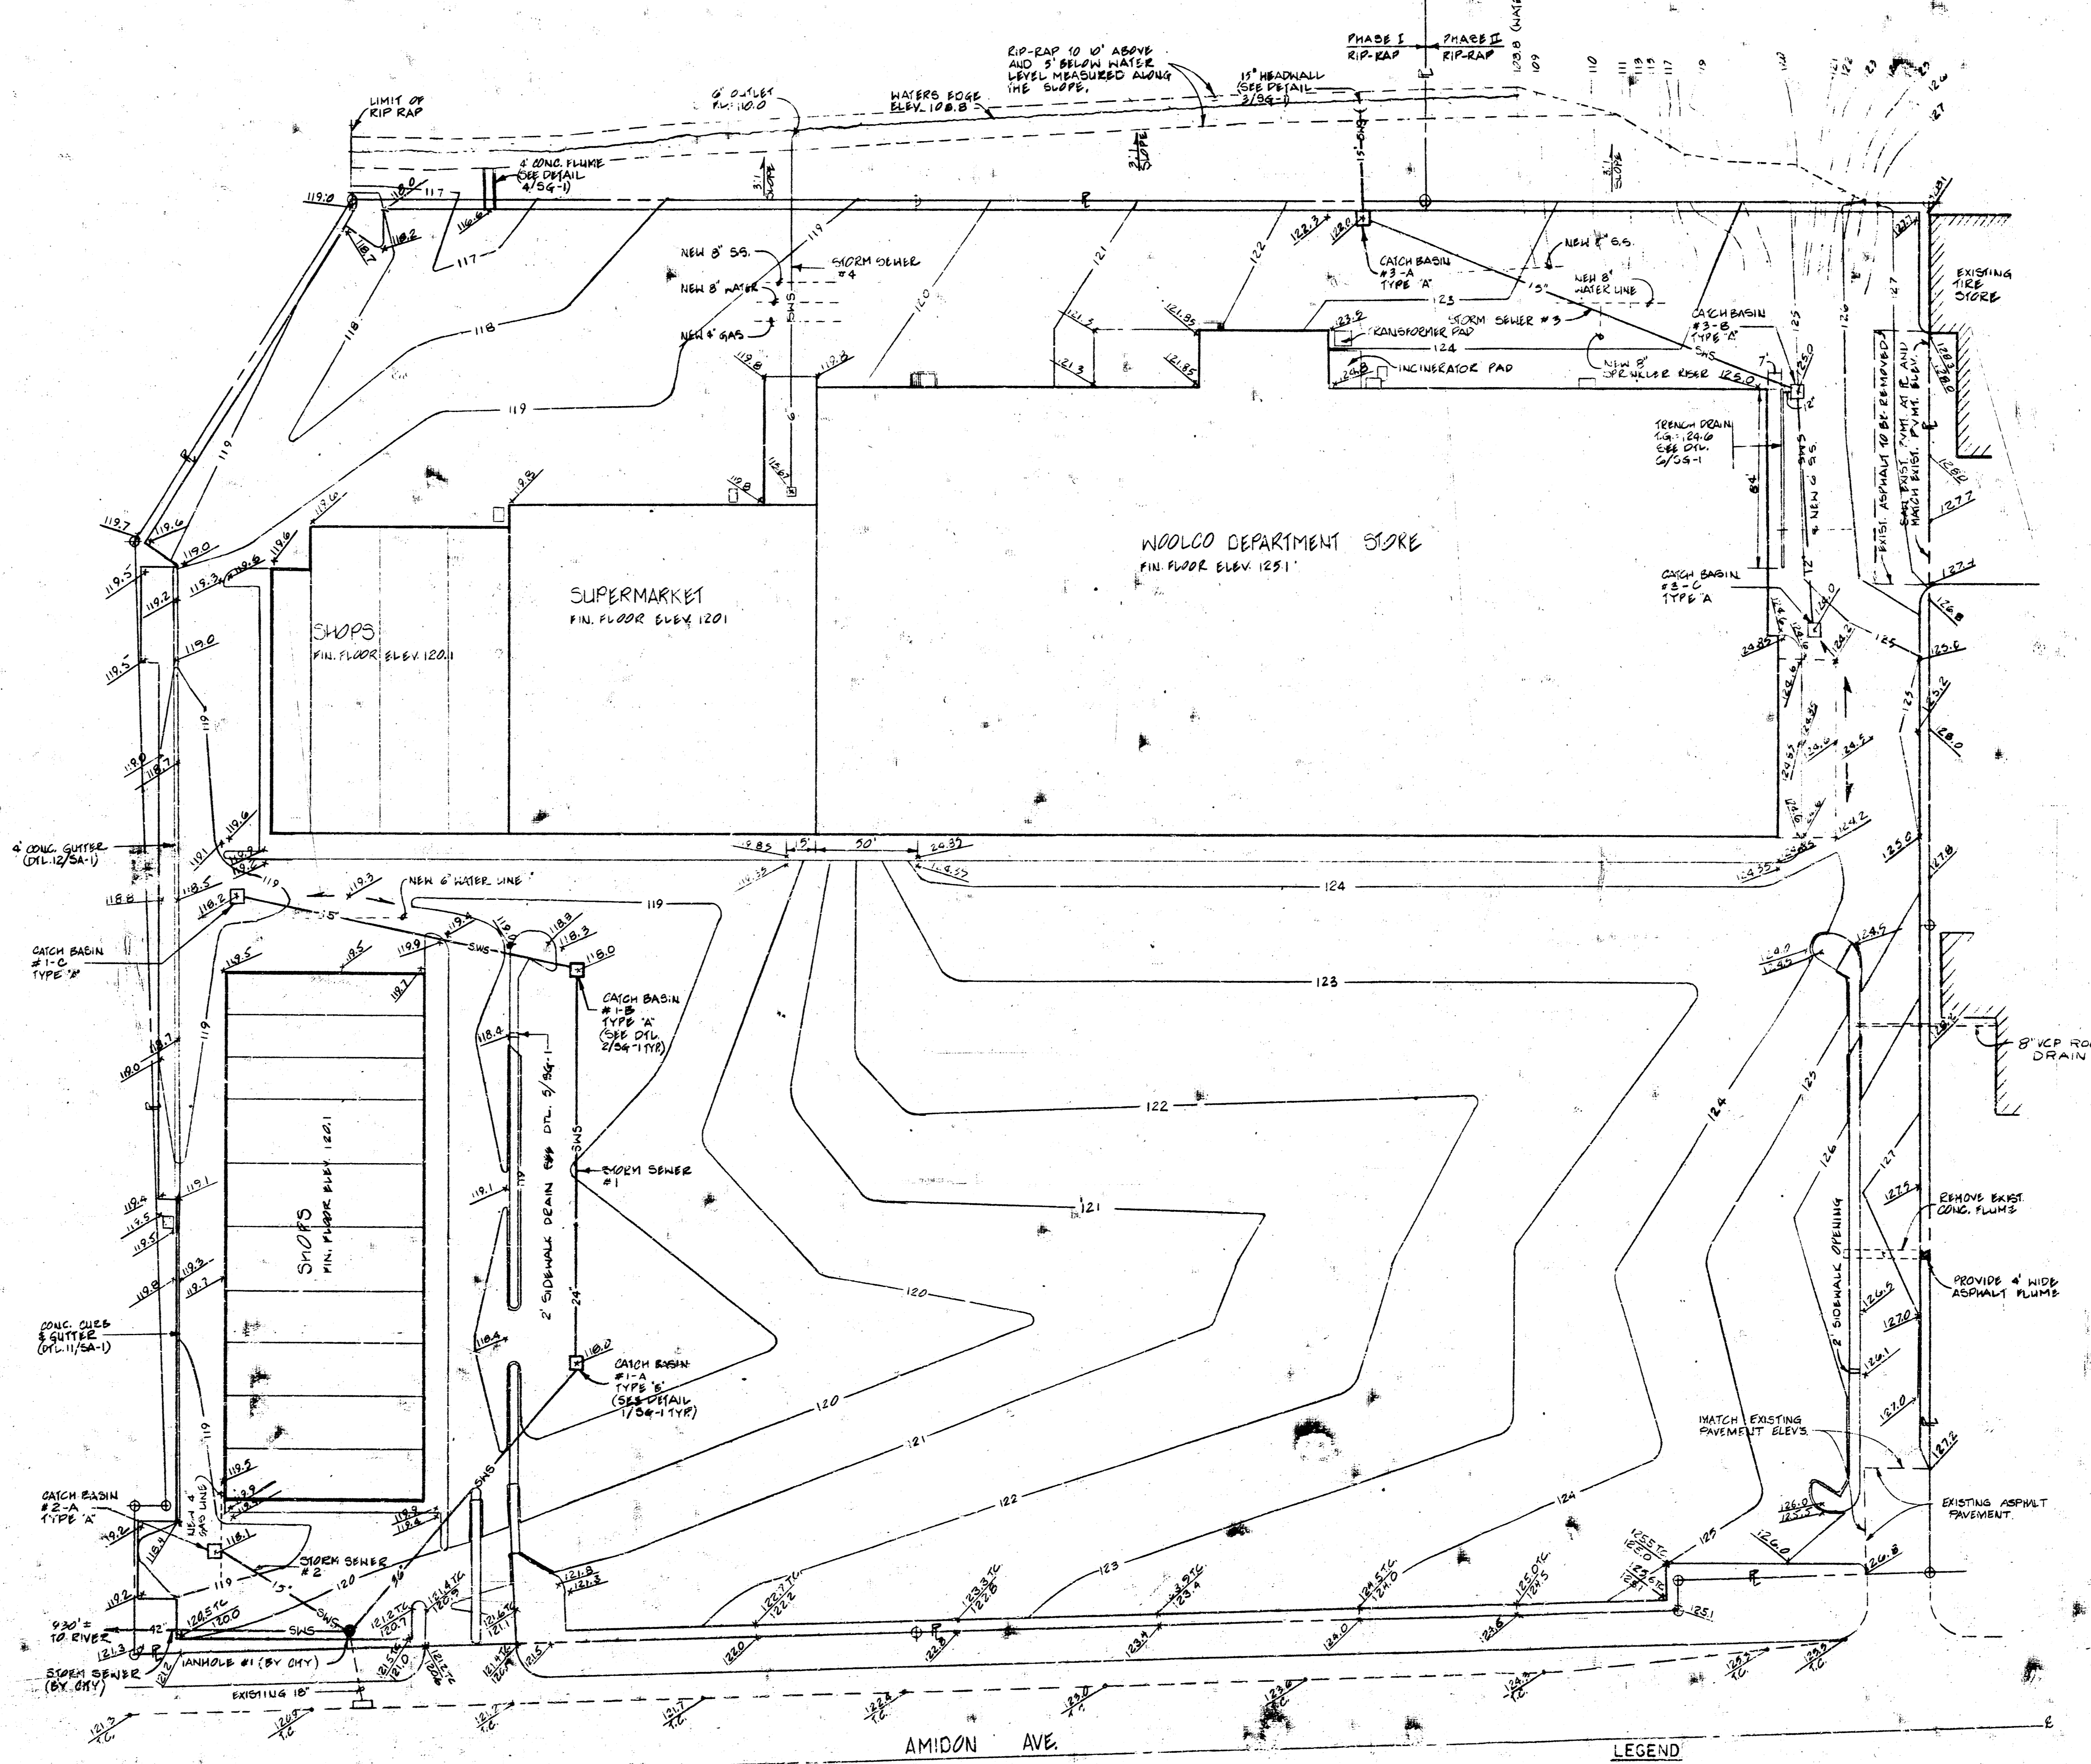

BENCH MARK:
ELEV. 127.99 CITY STD.
ROAD C&G LINE CORNER
AMIDON ST. S&D

SITE GRADING PLAN
1"=40'-0"

LEGEND

---	EXISTING CONTOUR LINE
---	NEW CONTOUR LINE
---	EXISTING SPOT ELEV.
---	NEW SPOT ELEV.
○	MANHOLE


PRINTS ISSUED

DATE	PURPOSE	NO.
2-15-72	FOR TENDANT INFORMATION	2
3-10-72	FOR CITY APPROVAL	2
3-21-72	FOR CITY APPROVAL	4
4-25-72	FOR CITY APPROVAL	4
5-9-72	FOR CONSTRUCTION	55
1.1.74	FOR CONSTRUCTION	5

FOR CONSTRUCTION: 3-5-72

REVISIONS

DATE	ITEM	NO.
7-17-72	FOR CONSTRUCTION	1

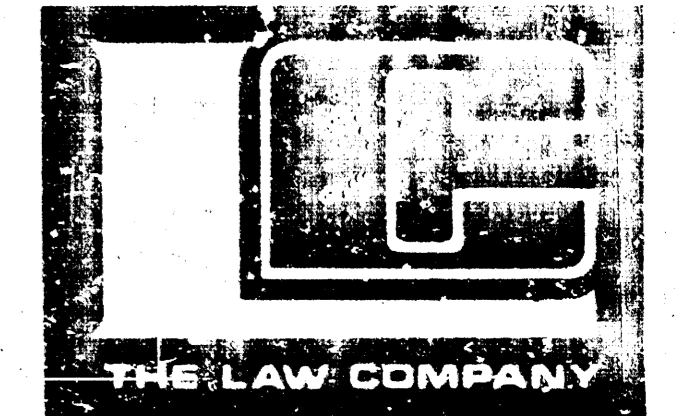


CALVIN R. LINCOLN
ARCHITECTS & ENGINEERS

DRAWN	CHECKED
DUTTON	RCF

RELATED DRAWINGS

SHELL	DETAILS	STRUCTURE	MECHANICAL	ELECTRICAL	OTHER

SEQUENCE NUMBER
OF SHEETS

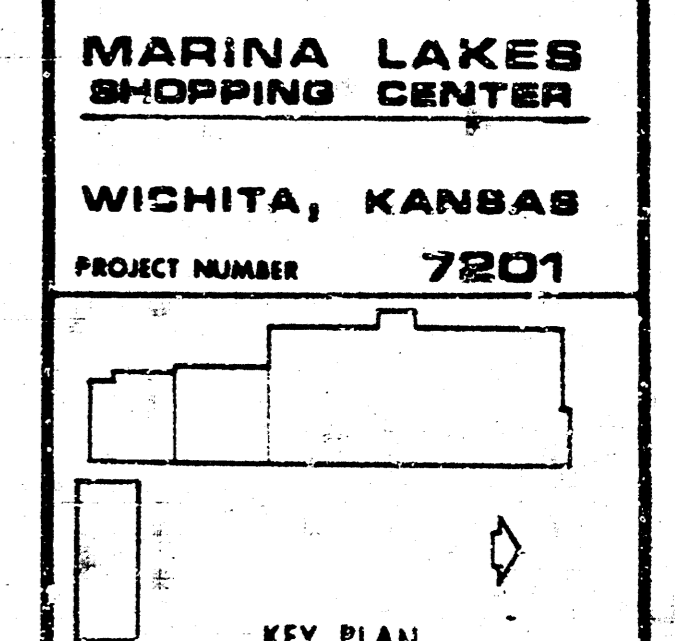

SITE GRADING PLAN

TENANT NUMBER	SHEET TITLE	SHEET NUMBER

SG-1

