

PIATT AVE. MINI PARK

PLANS FOR


STORM DRAIN


APRIL 1973


BOARD OF PARK COMMISSIONERS

CITY OF WICHITA, KANSAS


APPROVED
[Signature]
DIRECTOR
PARK BOARD ENGINEER

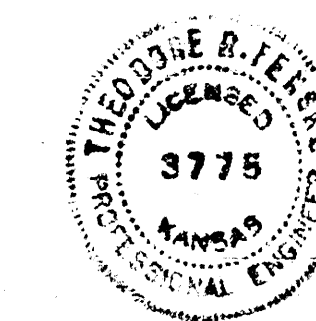

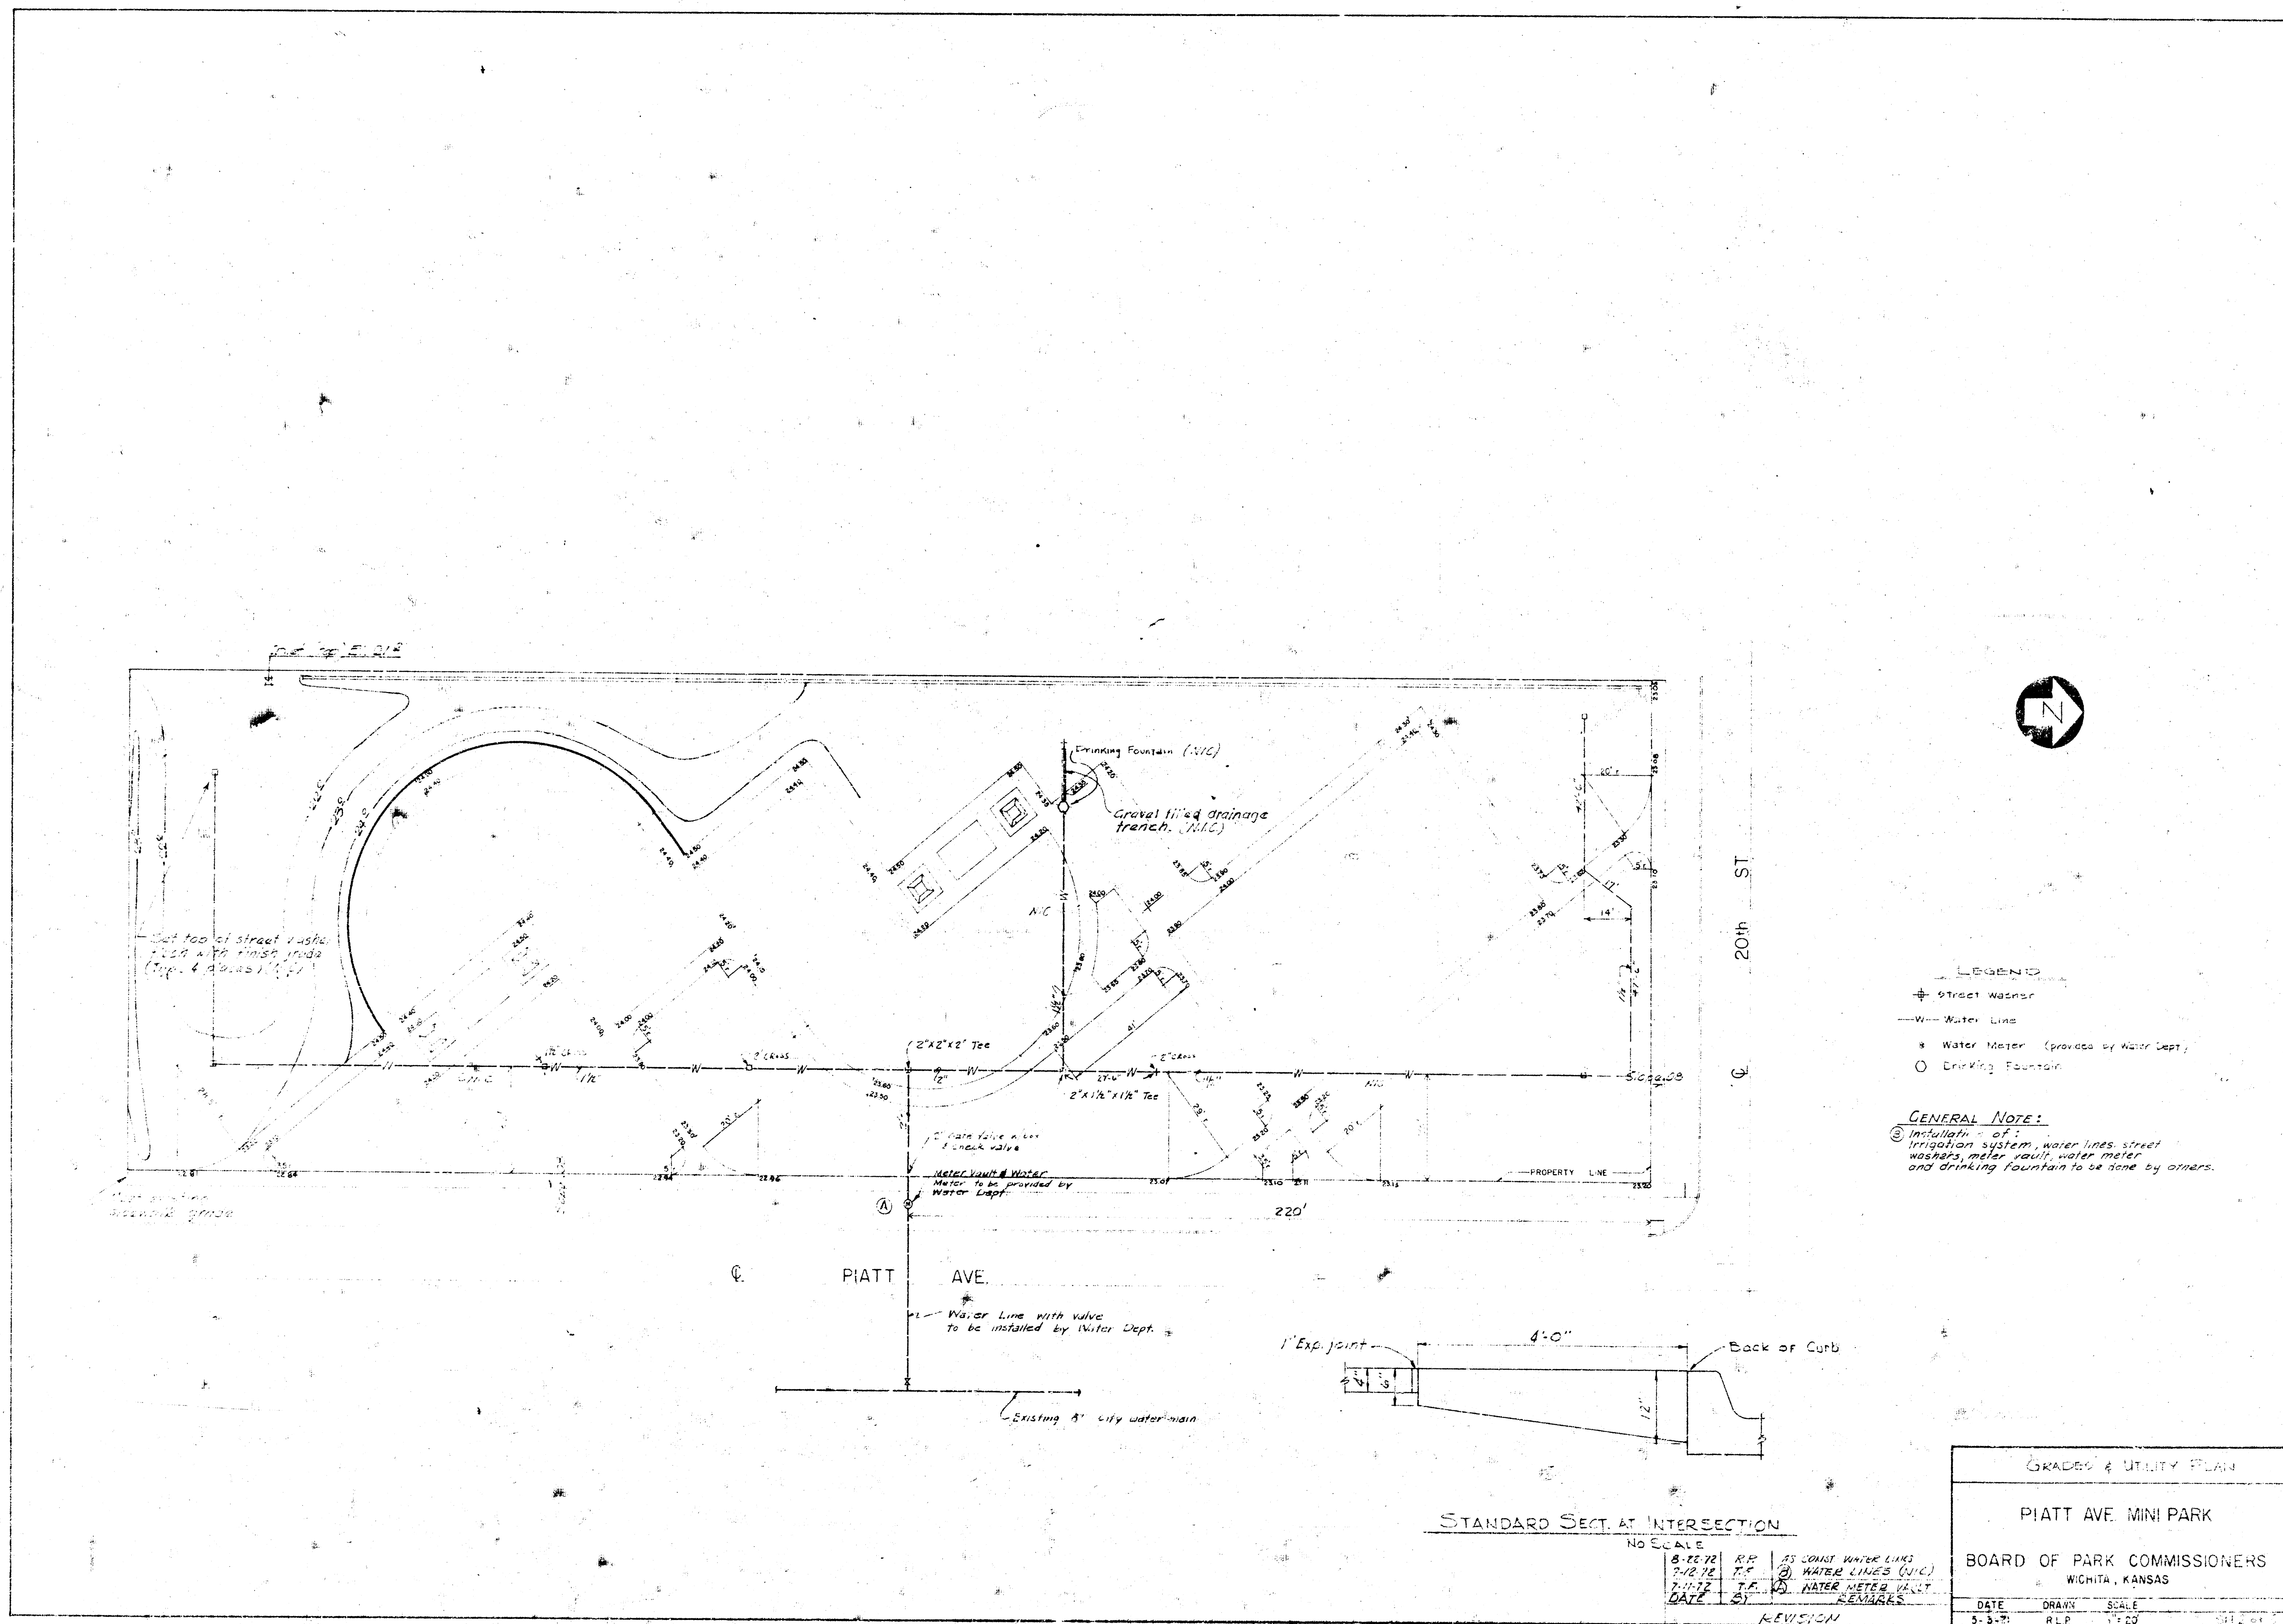


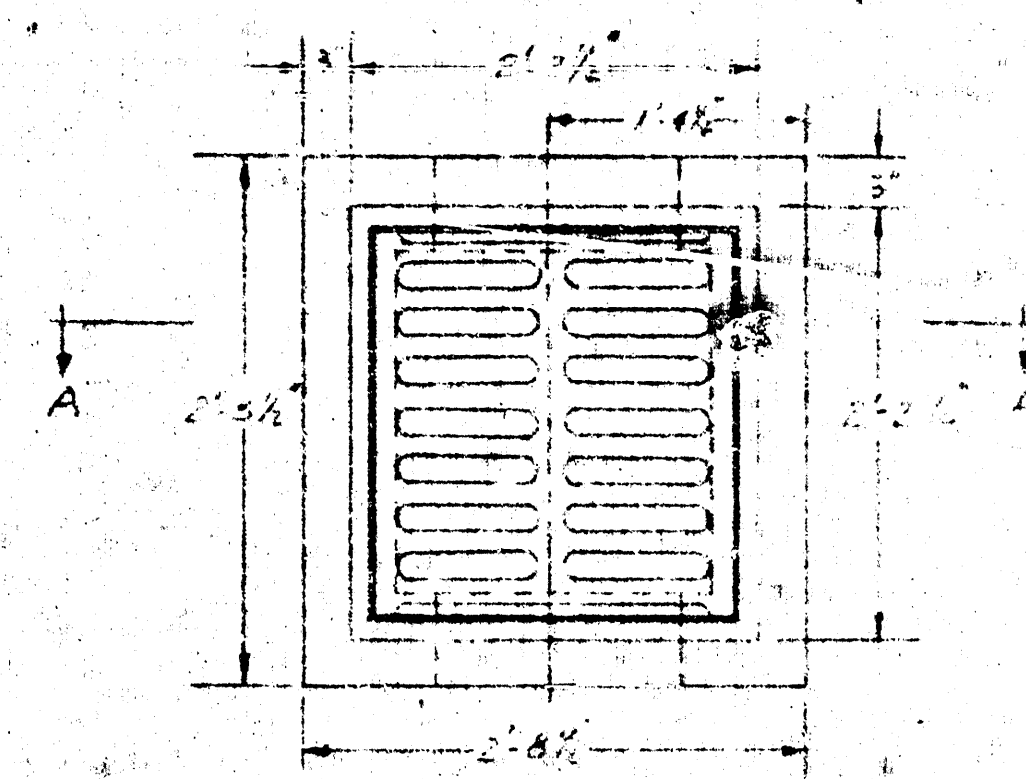


PLAN VIEW
Scale: 1"=1'-0"

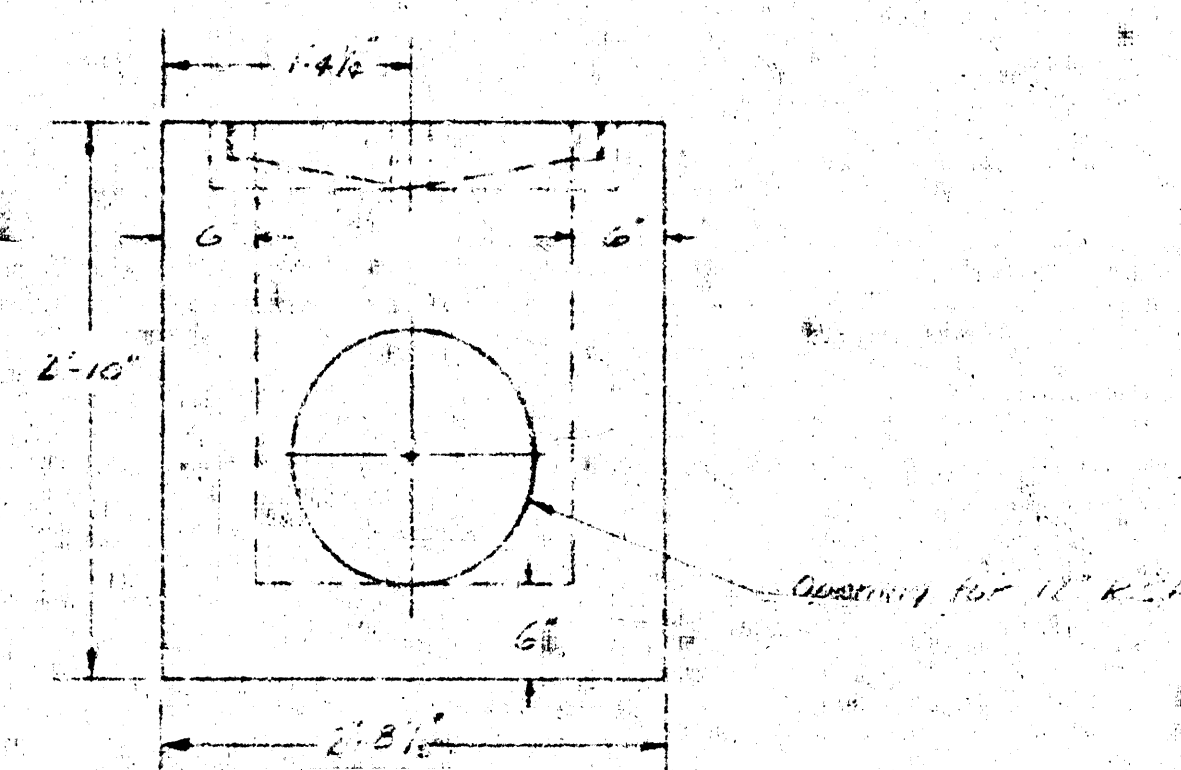

SIDE VIEW
Scale: 1"=1'-0"

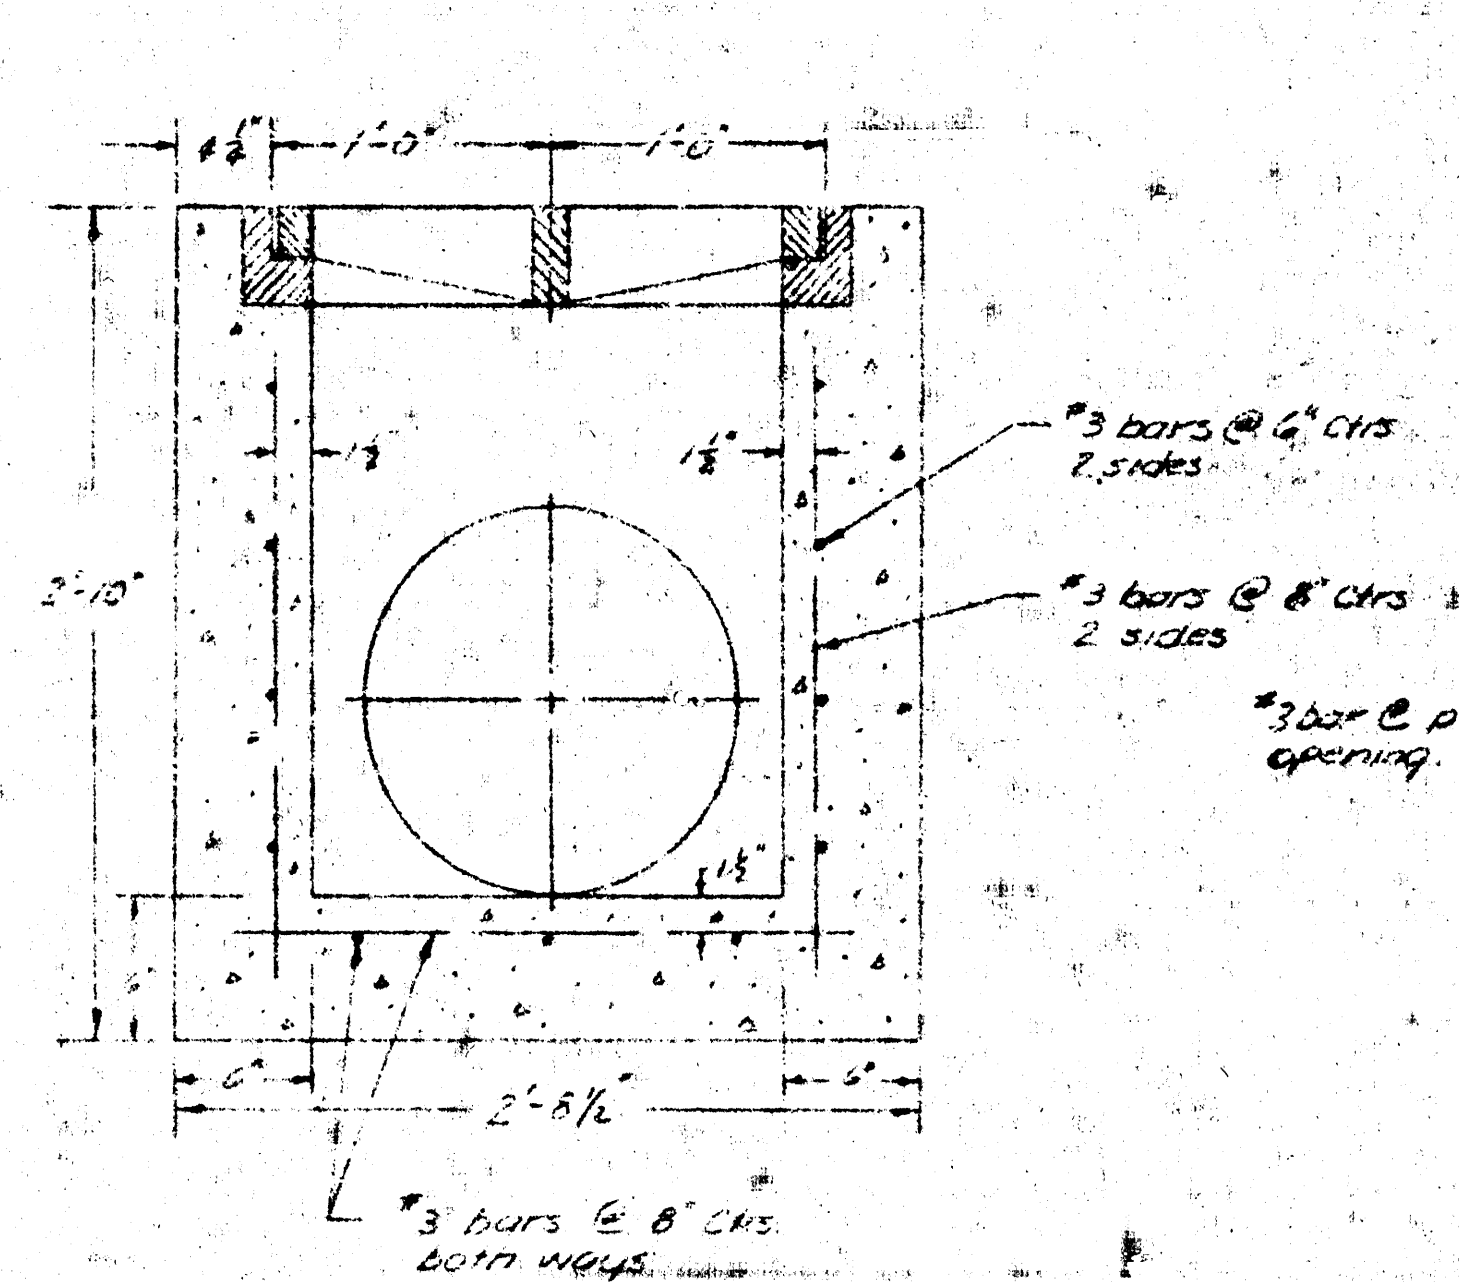

SECTION A-A
Scale: 1/8"=1'-0"

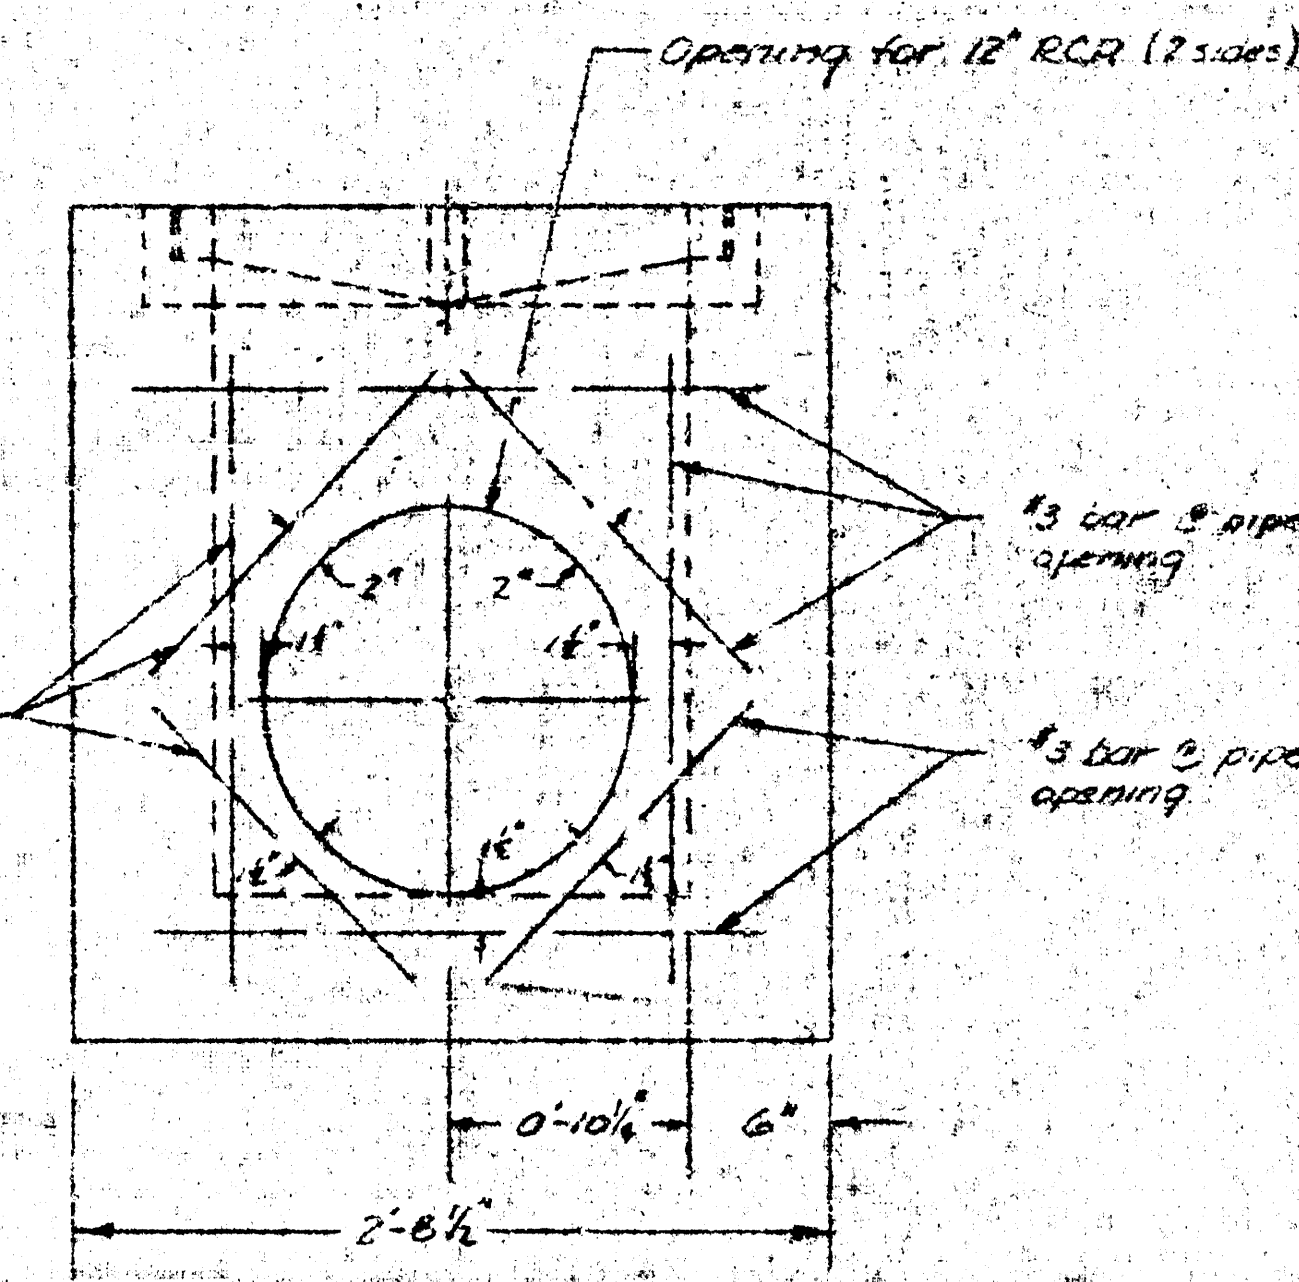


WALL SECTION AT
PIPE OPENING
Scale: 1/8"=1'-0"


NOTE: Chamfer all exposed edges with a 1/4" bevel or radius.
All walls and floor 6" concrete.
Cast iron grate and frame to be part 1400 61 401
as manufactured by Western Iron and Foundry
Co. of Wichita, Kansas, or equivalent.
Slope bottom for proper drainage to outlet.

APPROVED AS NOTED
By CITY ENGINEER OF WICHITA
Sanitary Sewers
Storm Sewers
Drainage
City Engineer


FIELD INLET			
PIATT AVE. MINI PARK			
COMB OF WARDEN, BARNES, BARNES			
WICHITA, KANSAS			
DATE	DESIGN	SCALE	SHEET
10-23-20	10/23/20	1/8"=1'-0"	4 of 5

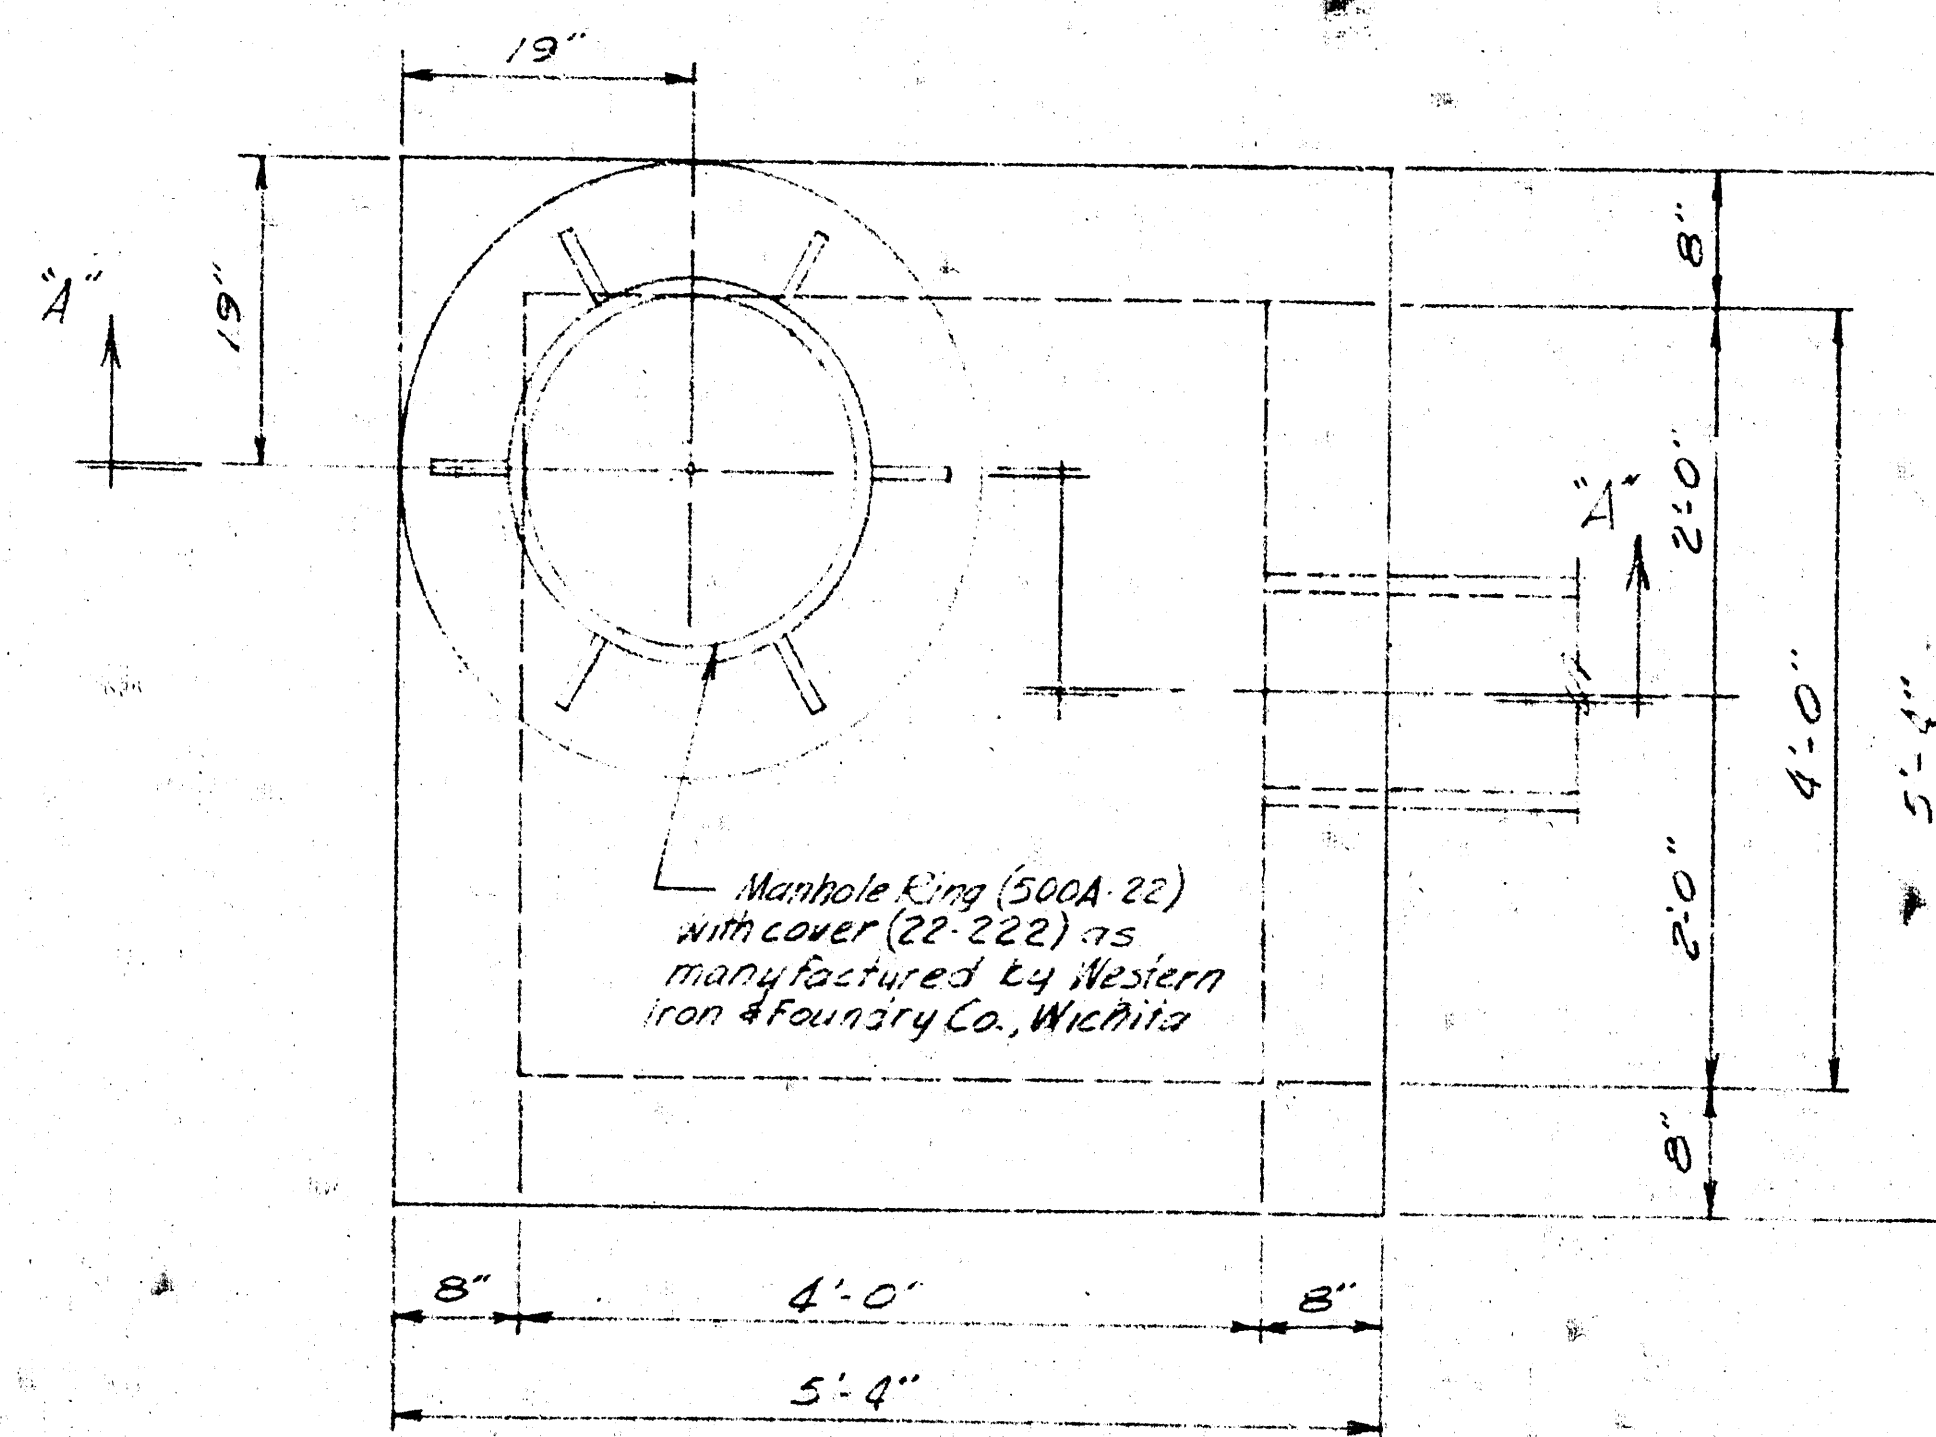

PLAN VIEW
Scale 1"=1'-0"

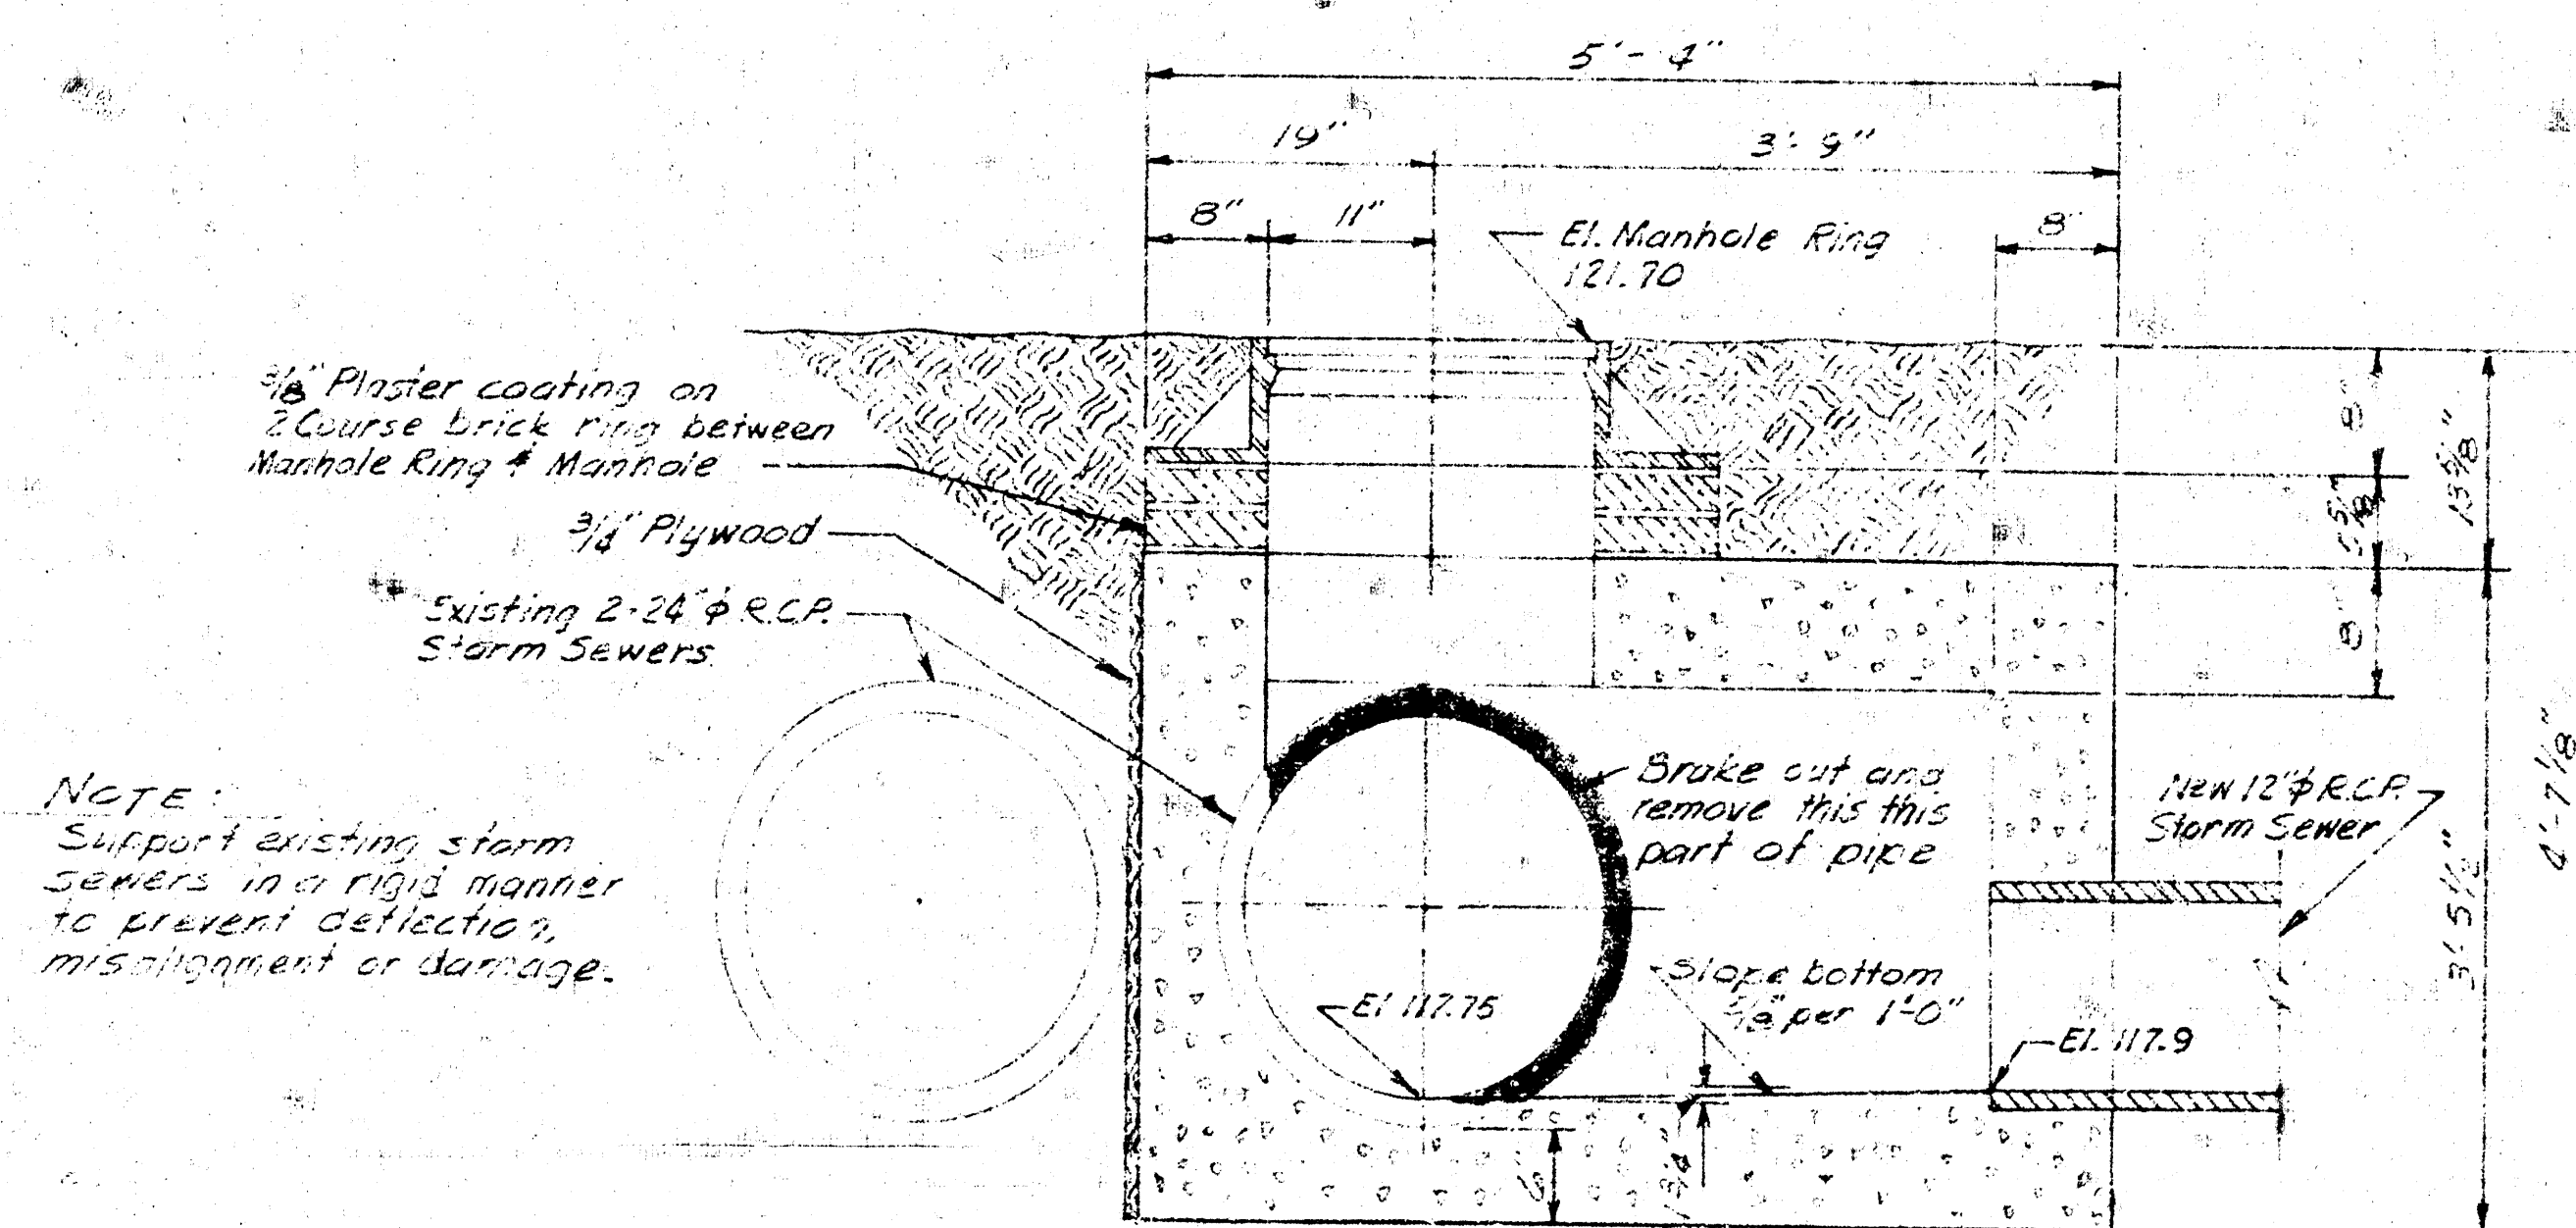


SECTION A-A
Scale 1"=1'-0"

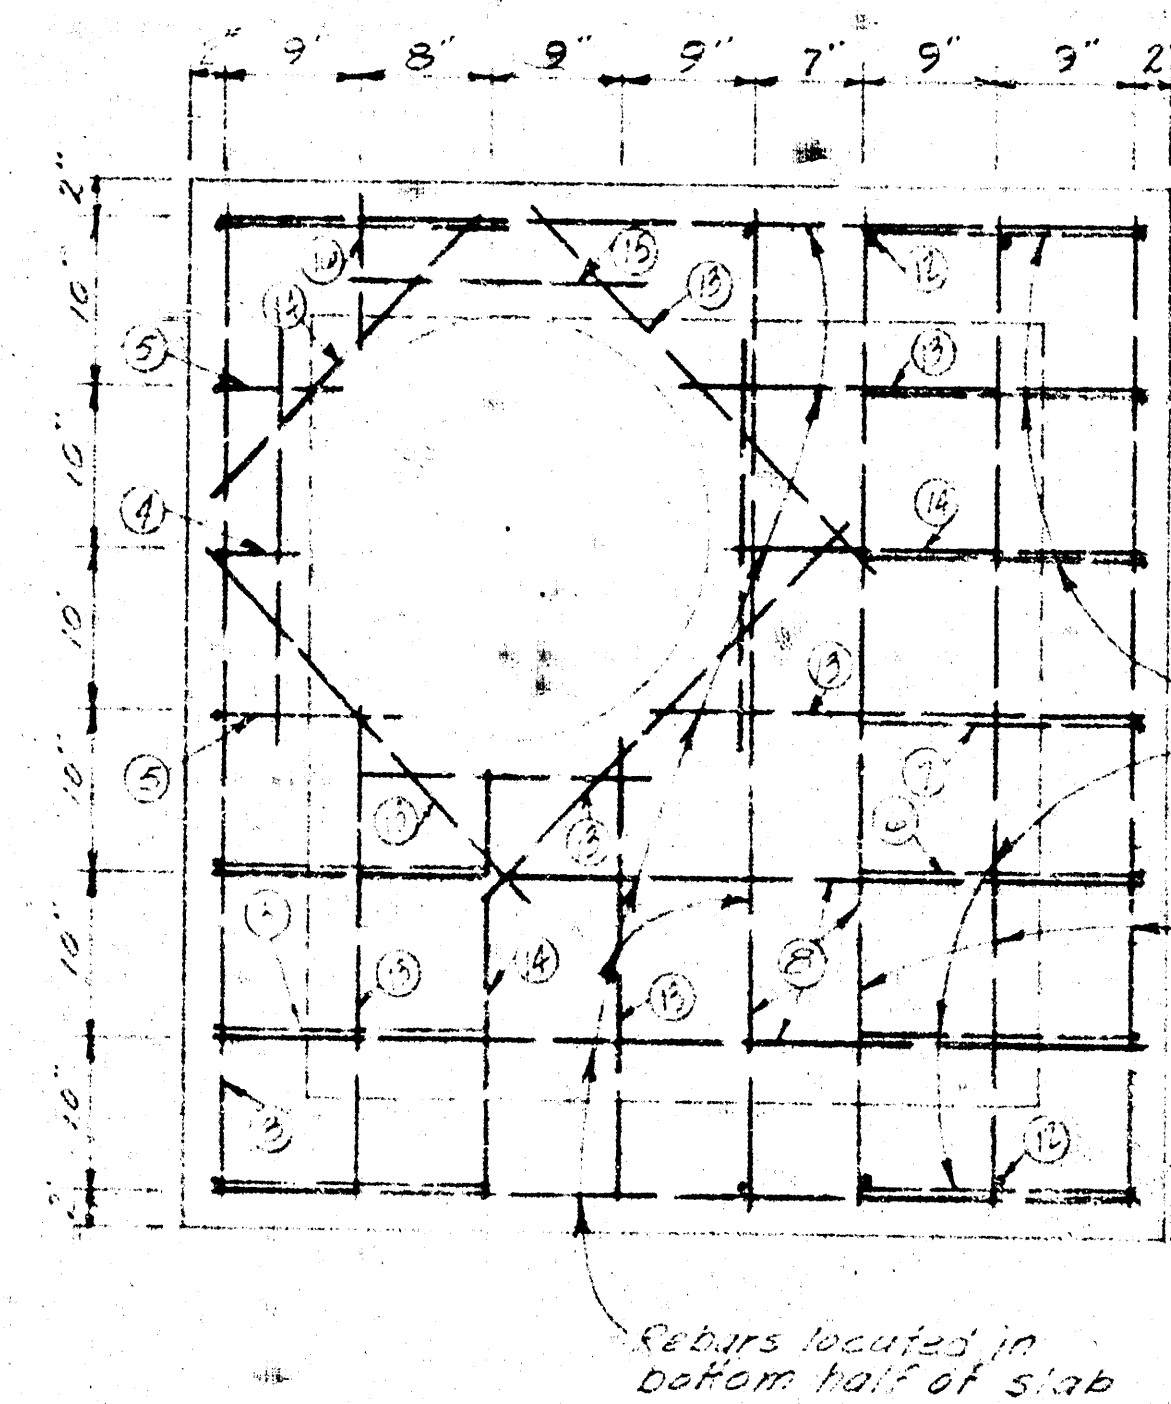


TOP SLAB

No.	SIZE	QUANTITY	SHAPE	LOCATION
1	#4	6	2'-0" x 1'-0"	Bottom Slab
2	#4	1	2'-0" x 1'-0"	Bottom Slab
3	#4	4	1'-0" x 1'-0"	Lt. wall & top slab
4	#4	2	1'-0" x 1'-0"	Lt. wall & top slab
5	#4	1	1'-0" x 1'-0"	Lt. wall & top slab
6	#4	1	1'-0" x 1'-0"	Rt. wall & top slab
7	#4	1	1'-0" x 1'-0"	Rt. wall & top slab
8	#4	23	Straight 5'-2"	(6) Bottom (5) Left wall (9) Top slab (3) Right wall
9	#4	6	Straight 1'-9"	Right wall
10	#4	2	Straight 2'-2"	2 End walls
11	#4	2	Straight 1'-6"	2 End walls
12	#4	2	Straight 3'-2"	2 End walls
13	#4	7	Straight 2'-6"	Top slab
14	#4	3	Straight 2'-6"	Top slab
15	#4	4	Straight 1'-6"	Top slab
16	#4	1	Straight 9"	Top slab

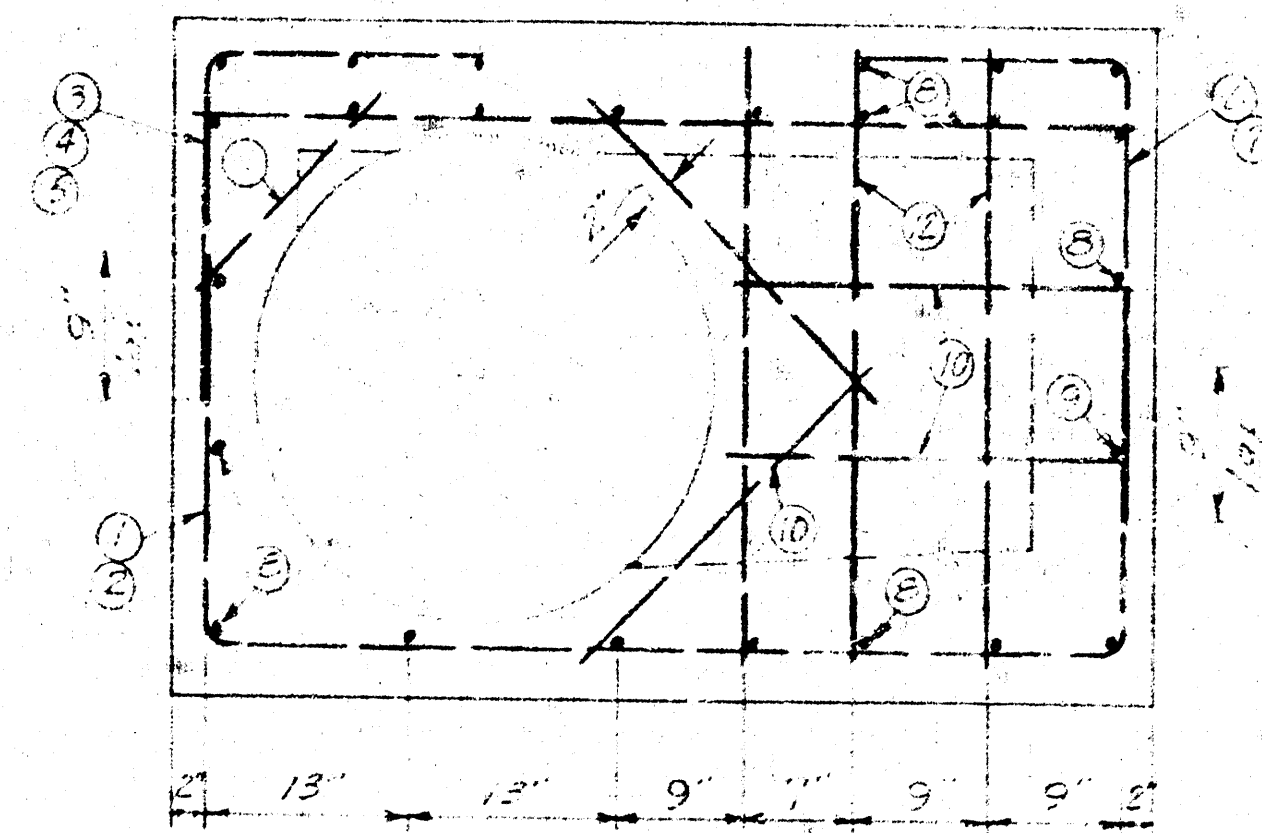

END WALLS (2)

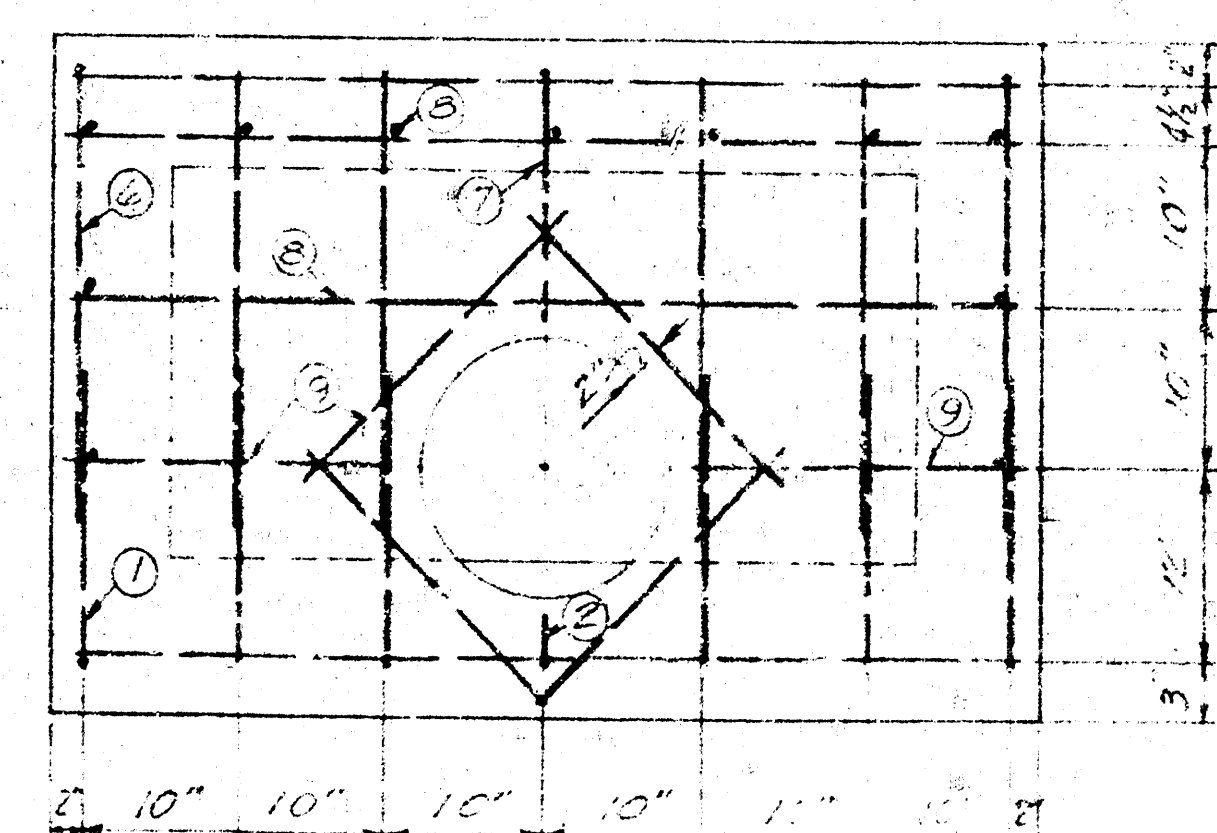

SIDE WALLS

Notes:
1. RCP sewer line omitted for clarity.

REINFORCEMENT DETAILS
Scale 1"=1'-0"

APPROVED AS NOTED
By CITY ENGINEER OF WICHITA
City Engineer
Date 3-28-13
Checked Approver

REINFORCED CONCRETE MANHOLE
PIATT AVE. MINI-PARK
BOARD OF PARK COMMISSIONERS
Date 3-28-13 Drawn By: J.C.F. Scale 1"=1'-0"

14 2 1 (15)