

NOTE - See Sheet "5-1" of Architectural Plans For Location and Orientation.

SCALE
 1" = 20' HORZ.
 1" = 5' VERT.

BENCH MARK
 TOP OF IRON @ SW COR LOT 11,
 BLK. A, SANTA FE ORIENT
 INDUSTRIAL DISTRICT, ELEV. 106.55.
 CITY DATUM.



REVISED 6-30-19-DCM

PRIVATE STORM SEWER
 CITY OF WICHITA PRIVATE PROJ.
 NO. 468-76-245-80794-000-003-008

LOT 11, BLOCK A, SANTA FE
 ORIENT INDUSTRIAL DISTRICT 5RD
 WICHITA, KANSAS

MOHRING & ASSOCIATES
 CONSULTING ENGINEERS
 WICHITA


PLAN
 SHEET NO. 1
 DATE 6-30-19

PROFILE
 SHEET NO. 2
 DATE 6-30-19

PLATE 2 PLAN/PROFILE D.P. & S.E. STANDARD
 1974 EDITION
 NORTH ARKANSAS ENGINEERING AND ARCHITECTURE CO.
 WICHITA, KANSAS

SHEET 1 OF 2

AVAILABLE COPY...
 FILMED FROM THE BEST

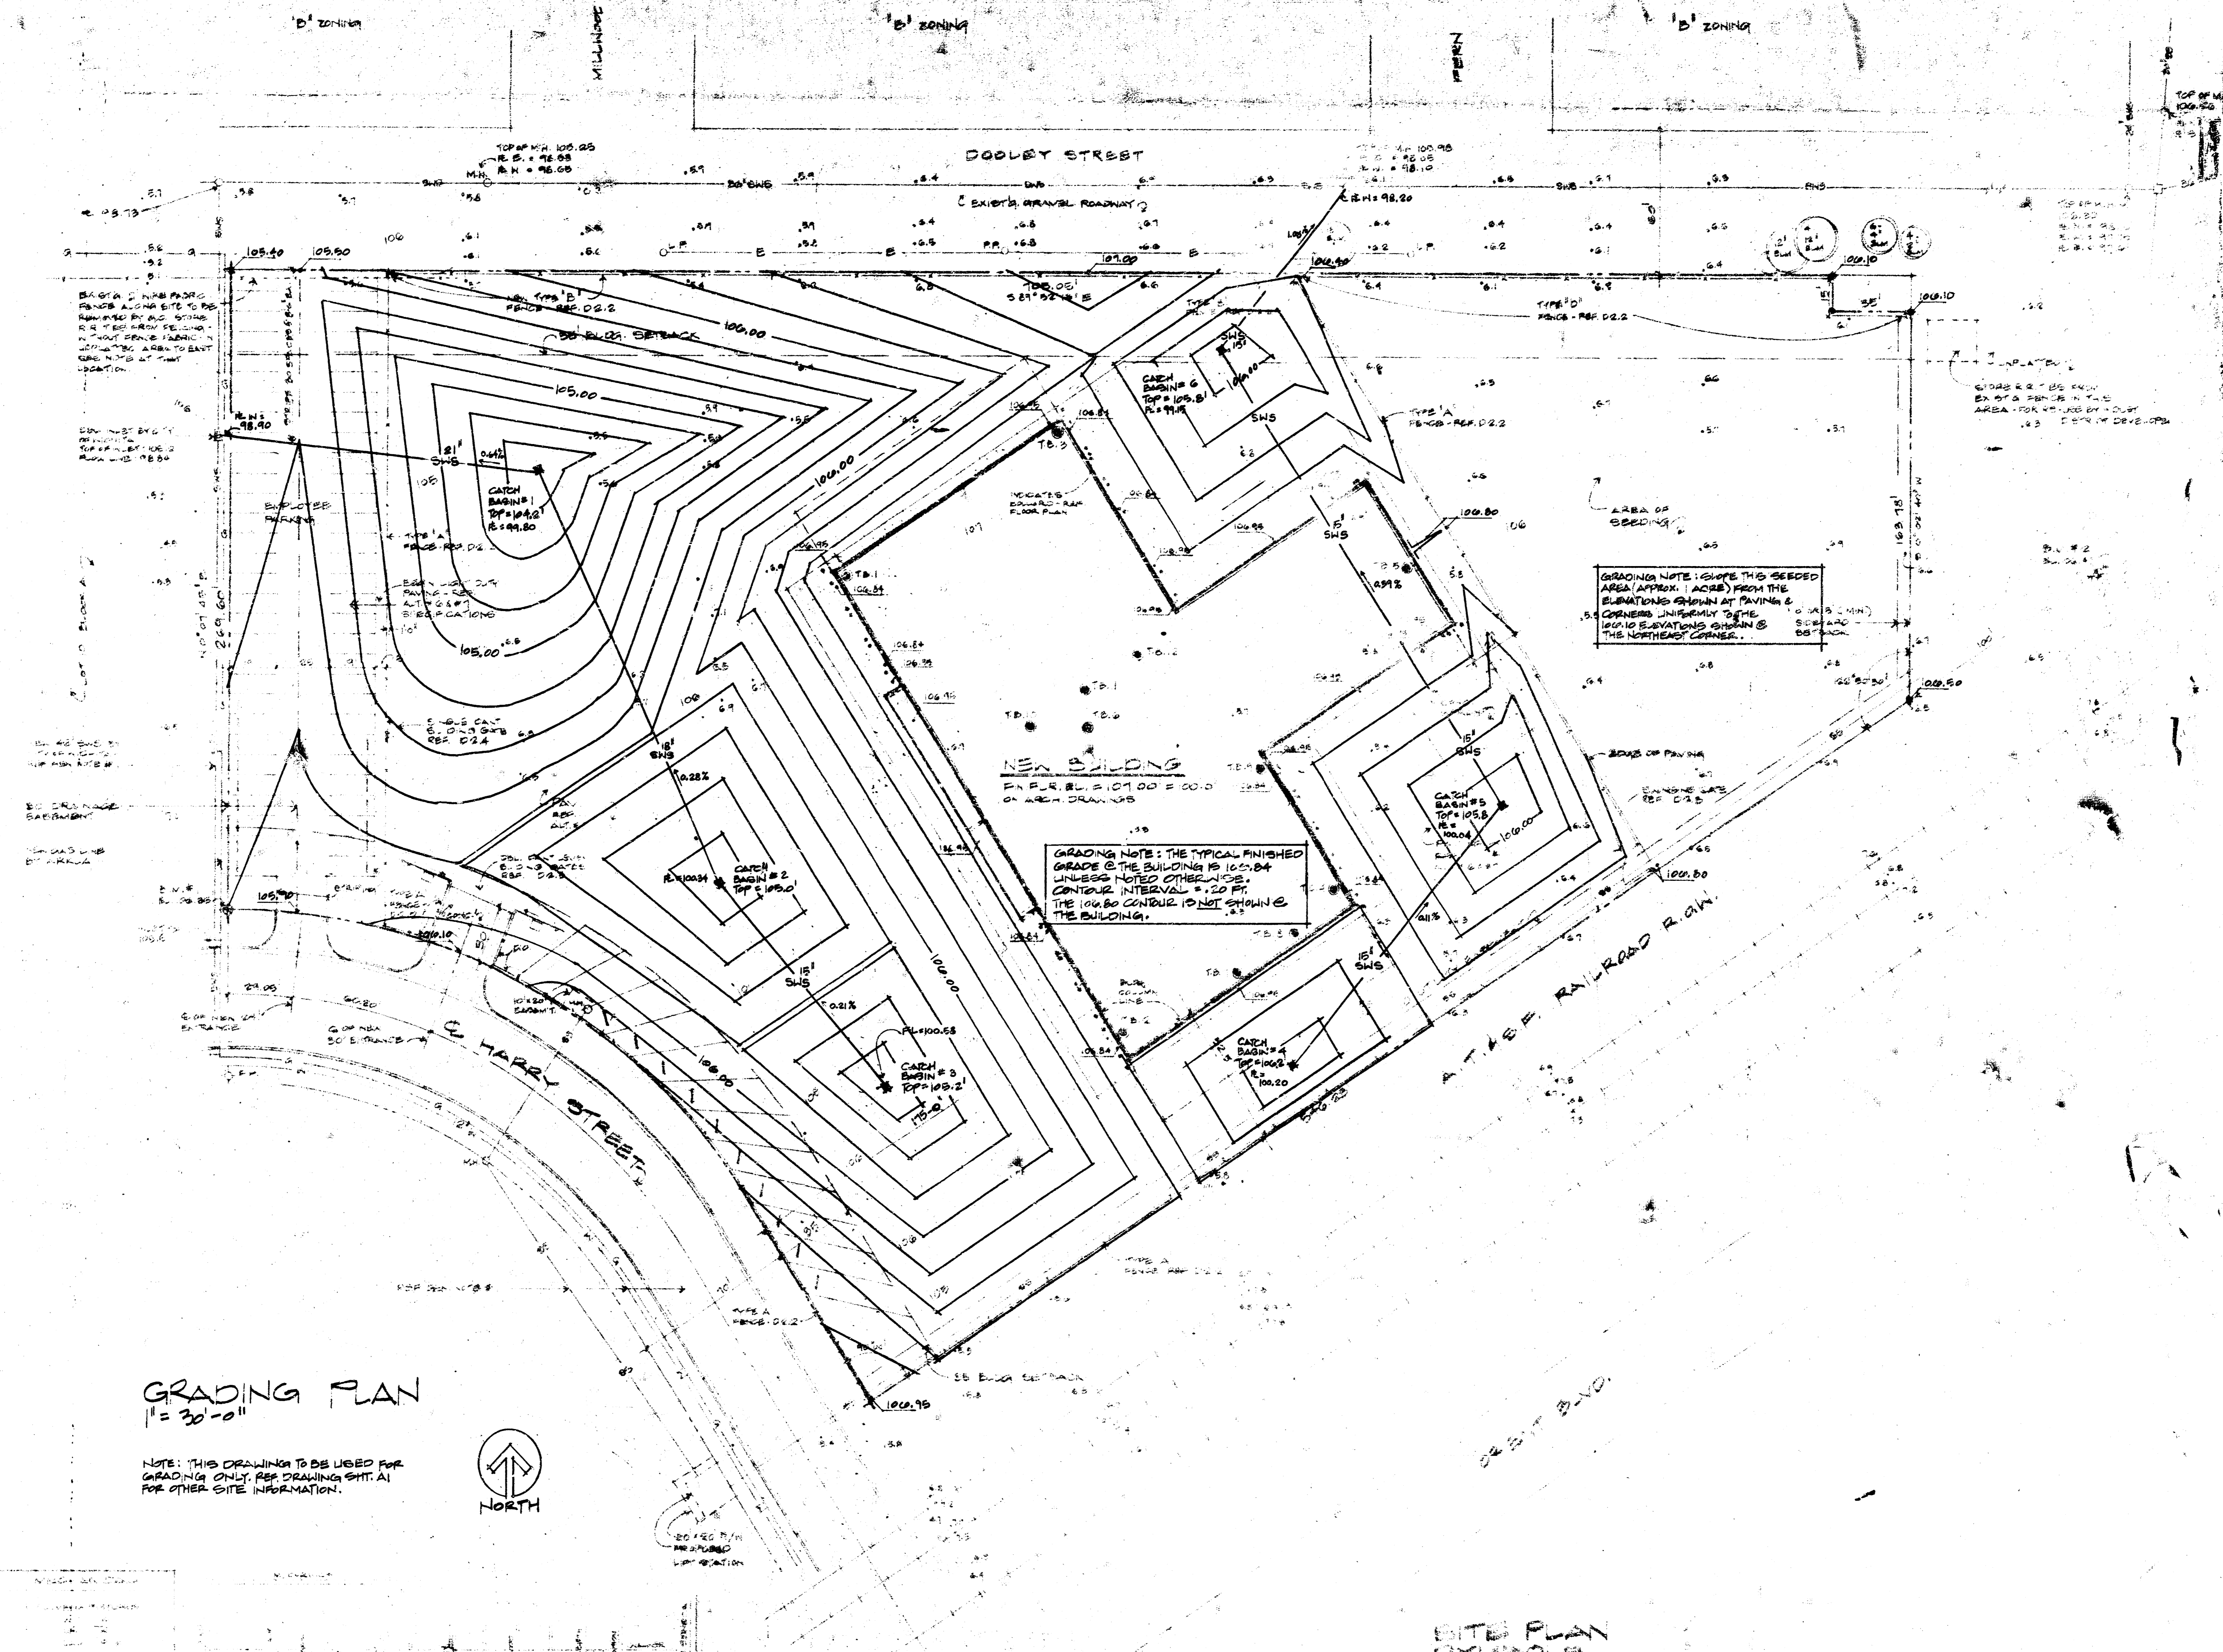


GRADING PLAN
1" = 30'-0"

NOTE: THIS DRAWING TO BE USED FOR GRADING ONLY. REF DRAWING SHIT A1 FOR OTHER SITE INFORMATION.




sig. code data

Symbol	Description
(Symbol)	Proposed Building Footprint
(Symbol)	Proposed Grading Contour
(Symbol)	Proposed Catch Basin
(Symbol)	Proposed Seeded Area
(Symbol)	Proposed Paving Area
(Symbol)	Proposed Easement
(Symbol)	Proposed Right-of-Way
(Symbol)	Proposed Utility
(Symbol)	Proposed Survey Point
(Symbol)	Proposed Benchmark
(Symbol)	Proposed Spot Elevation
(Symbol)	Proposed Elevation
(Symbol)	Proposed Slope
(Symbol)	Proposed Area
(Symbol)	Proposed Perimeter
(Symbol)	Proposed Centerline
(Symbol)	Proposed Offset
(Symbol)	Proposed Dimension
(Symbol)	Proposed Angle
(Symbol)	Proposed Curve
(Symbol)	Proposed Tangent
(Symbol)	Proposed Chord
(Symbol)	Proposed Arc
(Symbol)	Proposed Circle
(Symbol)	Proposed Ellipse
(Symbol)	Proposed Rectangle
(Symbol)	Proposed Square
(Symbol)	Proposed Triangle
(Symbol)	Proposed Polygon
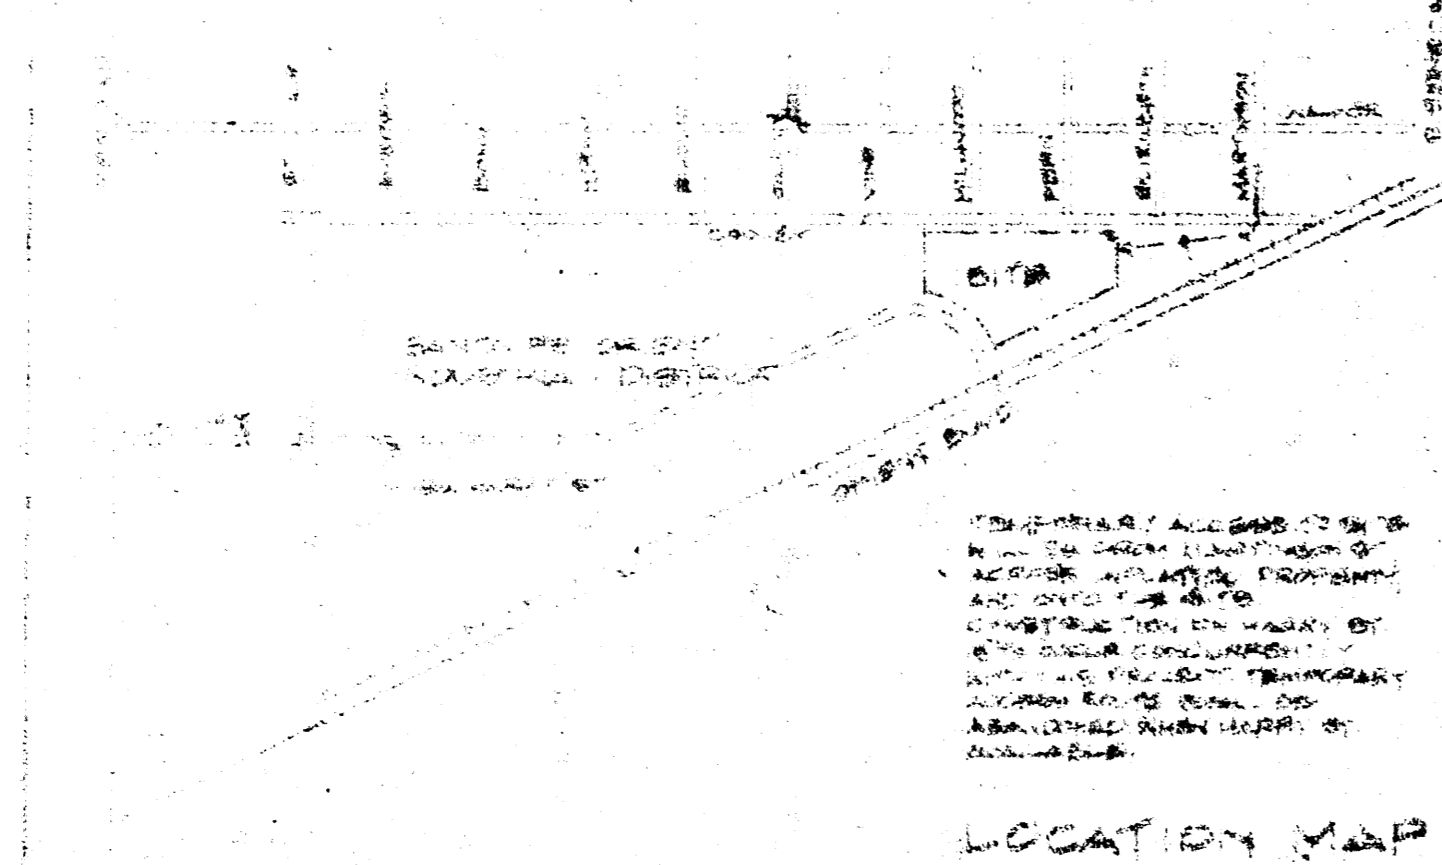

SITE PLAN SYMBOLS

- Proposed Building Footprint
- Proposed Grading Contour
- Proposed Catch Basin
- Proposed Seeded Area
- Proposed Paving Area
- Proposed Easement
- Proposed Right-of-Way
- Proposed Utility
- Proposed Survey Point
- Proposed Benchmark
- Proposed Spot Elevation
- Proposed Elevation
- Proposed Slope
- Proposed Area
- Proposed Perimeter
- Proposed Centerline
- Proposed Offset
- Proposed Dimension
- Proposed Angle
- Proposed Curve
- Proposed Tangent
- Proposed Chord
- Proposed Arc
- Proposed Circle
- Proposed Ellipse
- Proposed Rectangle
- Proposed Square
- Proposed Triangle
- Proposed Polygon

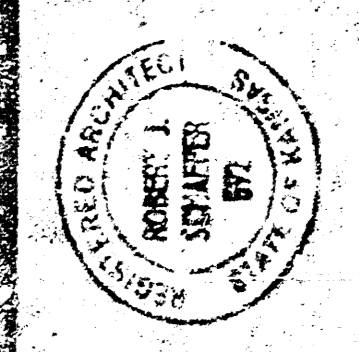

ARCHITECTURE PLANNING INTERIORS
ENGINEERING LANDSCAPE ARCHITECTURE
WICHITA TOPEKA



FILED FROM THE BEST AVAILABLE COPY