



DROP INLET DETAILS

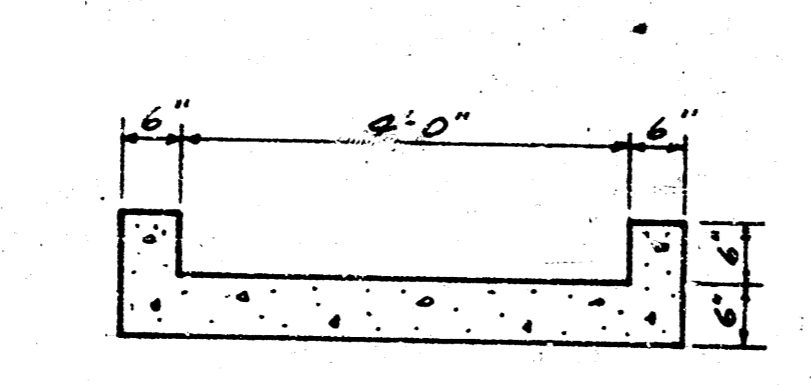

CONC. FLUME DETAIL

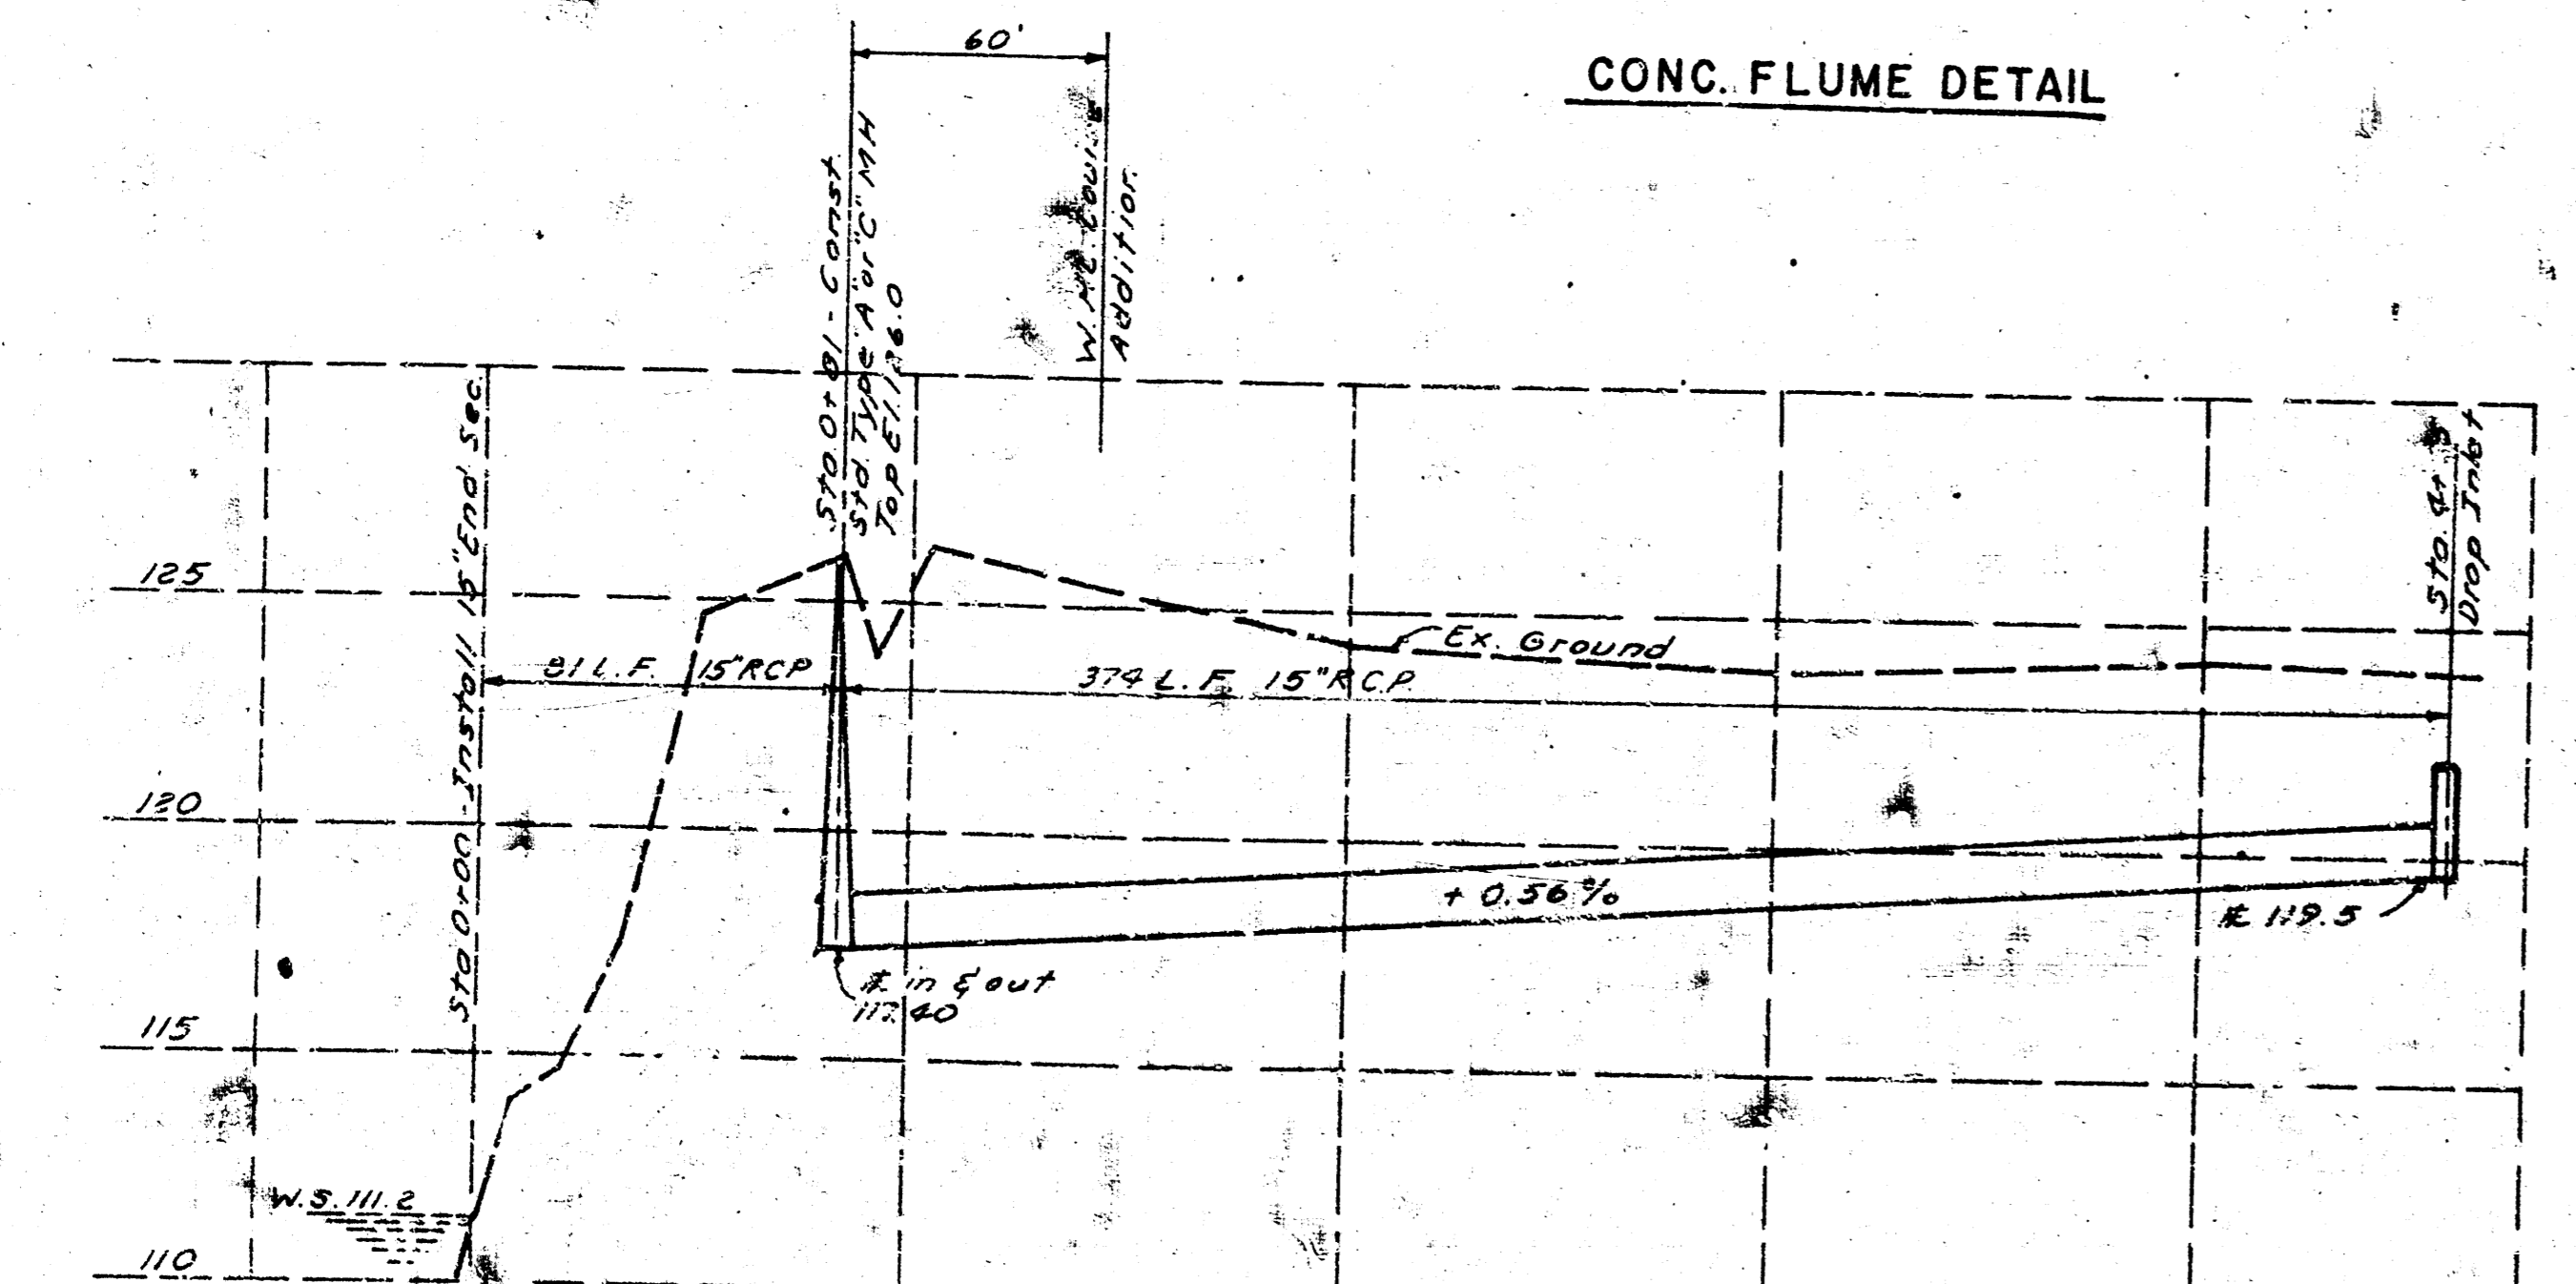

Conc. Flume See Detail LT.


Install 15" Storm Sewer. See Profile Lt.

Construct Drop Inlet. Top El. 122.07 R. out 119.5

Ex. Asphalt. Parking Lot

PROJECT NO. 268-4559  
 SHEET NO. 2/24/77  
 DATE 9/24/77

Call George Wilton at  
 268-4559 for inspection  
 during construction.

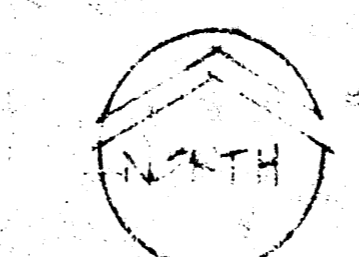

SITE GRADING PLAN 1/8"=1'-0"

**GENERAL NOTE FOR DYE EXCAVATION FOR FINISHES:**  
 DYE EXCAVATION SHOULD COVER ENTIRE BUILDING AREA AND SHOULD EXTEND DOWN UNTIL THE FROTHING LEACHING LAYER (ABOUT 18" TO 24" IN DEPTH) IS ENCOUNTERED. APPROXIMATELY 8" TO 12" IN DEPTH REFER TO SOIL BORING LOGS.