



PLAN
 SHEET NO. 1
 PROJECT: SECURITY STORAGE PROPERTIES 2ND ADD.
 CITY: WICHITA, KANSAS

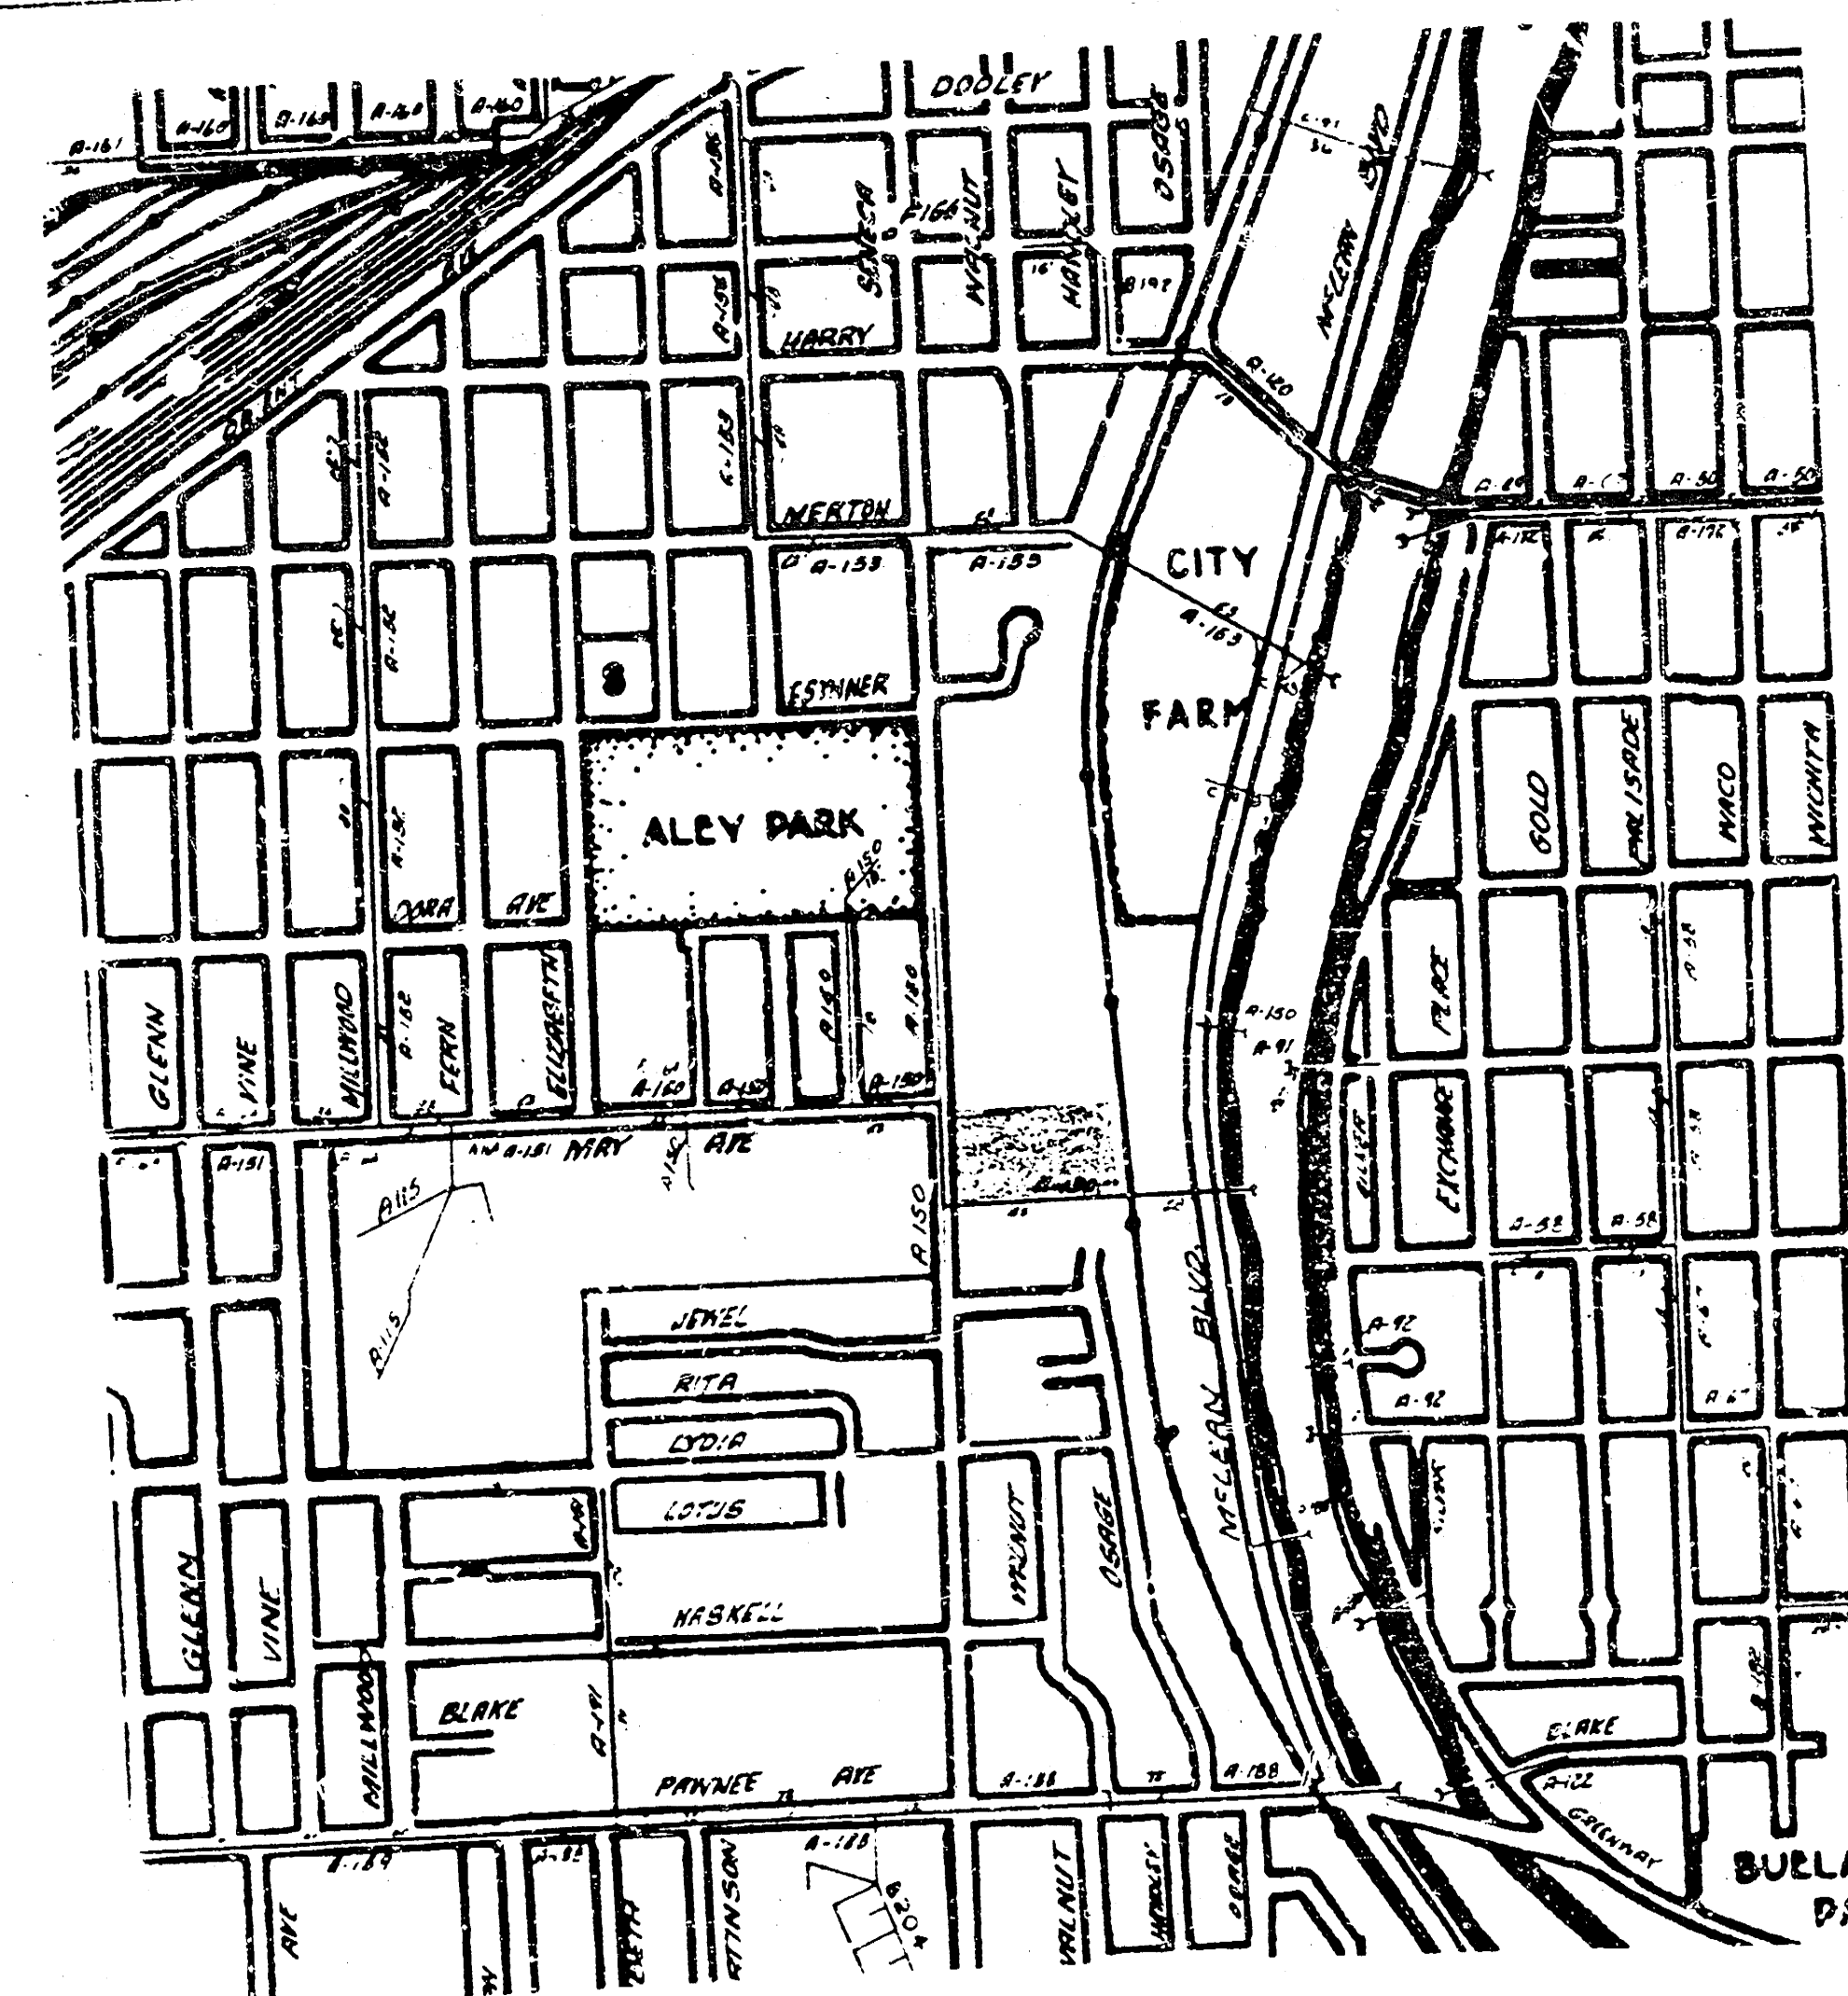

BENCH MARK:
 CITY STD. DISC. 46.8' N. & 34.1' N. OF
 & MAY & SENeca, ELEV. 101.11

PROFILE
 SHEET NO. 2
 PROJECT: SECURITY STORAGE PROPERTIES 2ND ADD.
 CITY: WICHITA, KANSAS

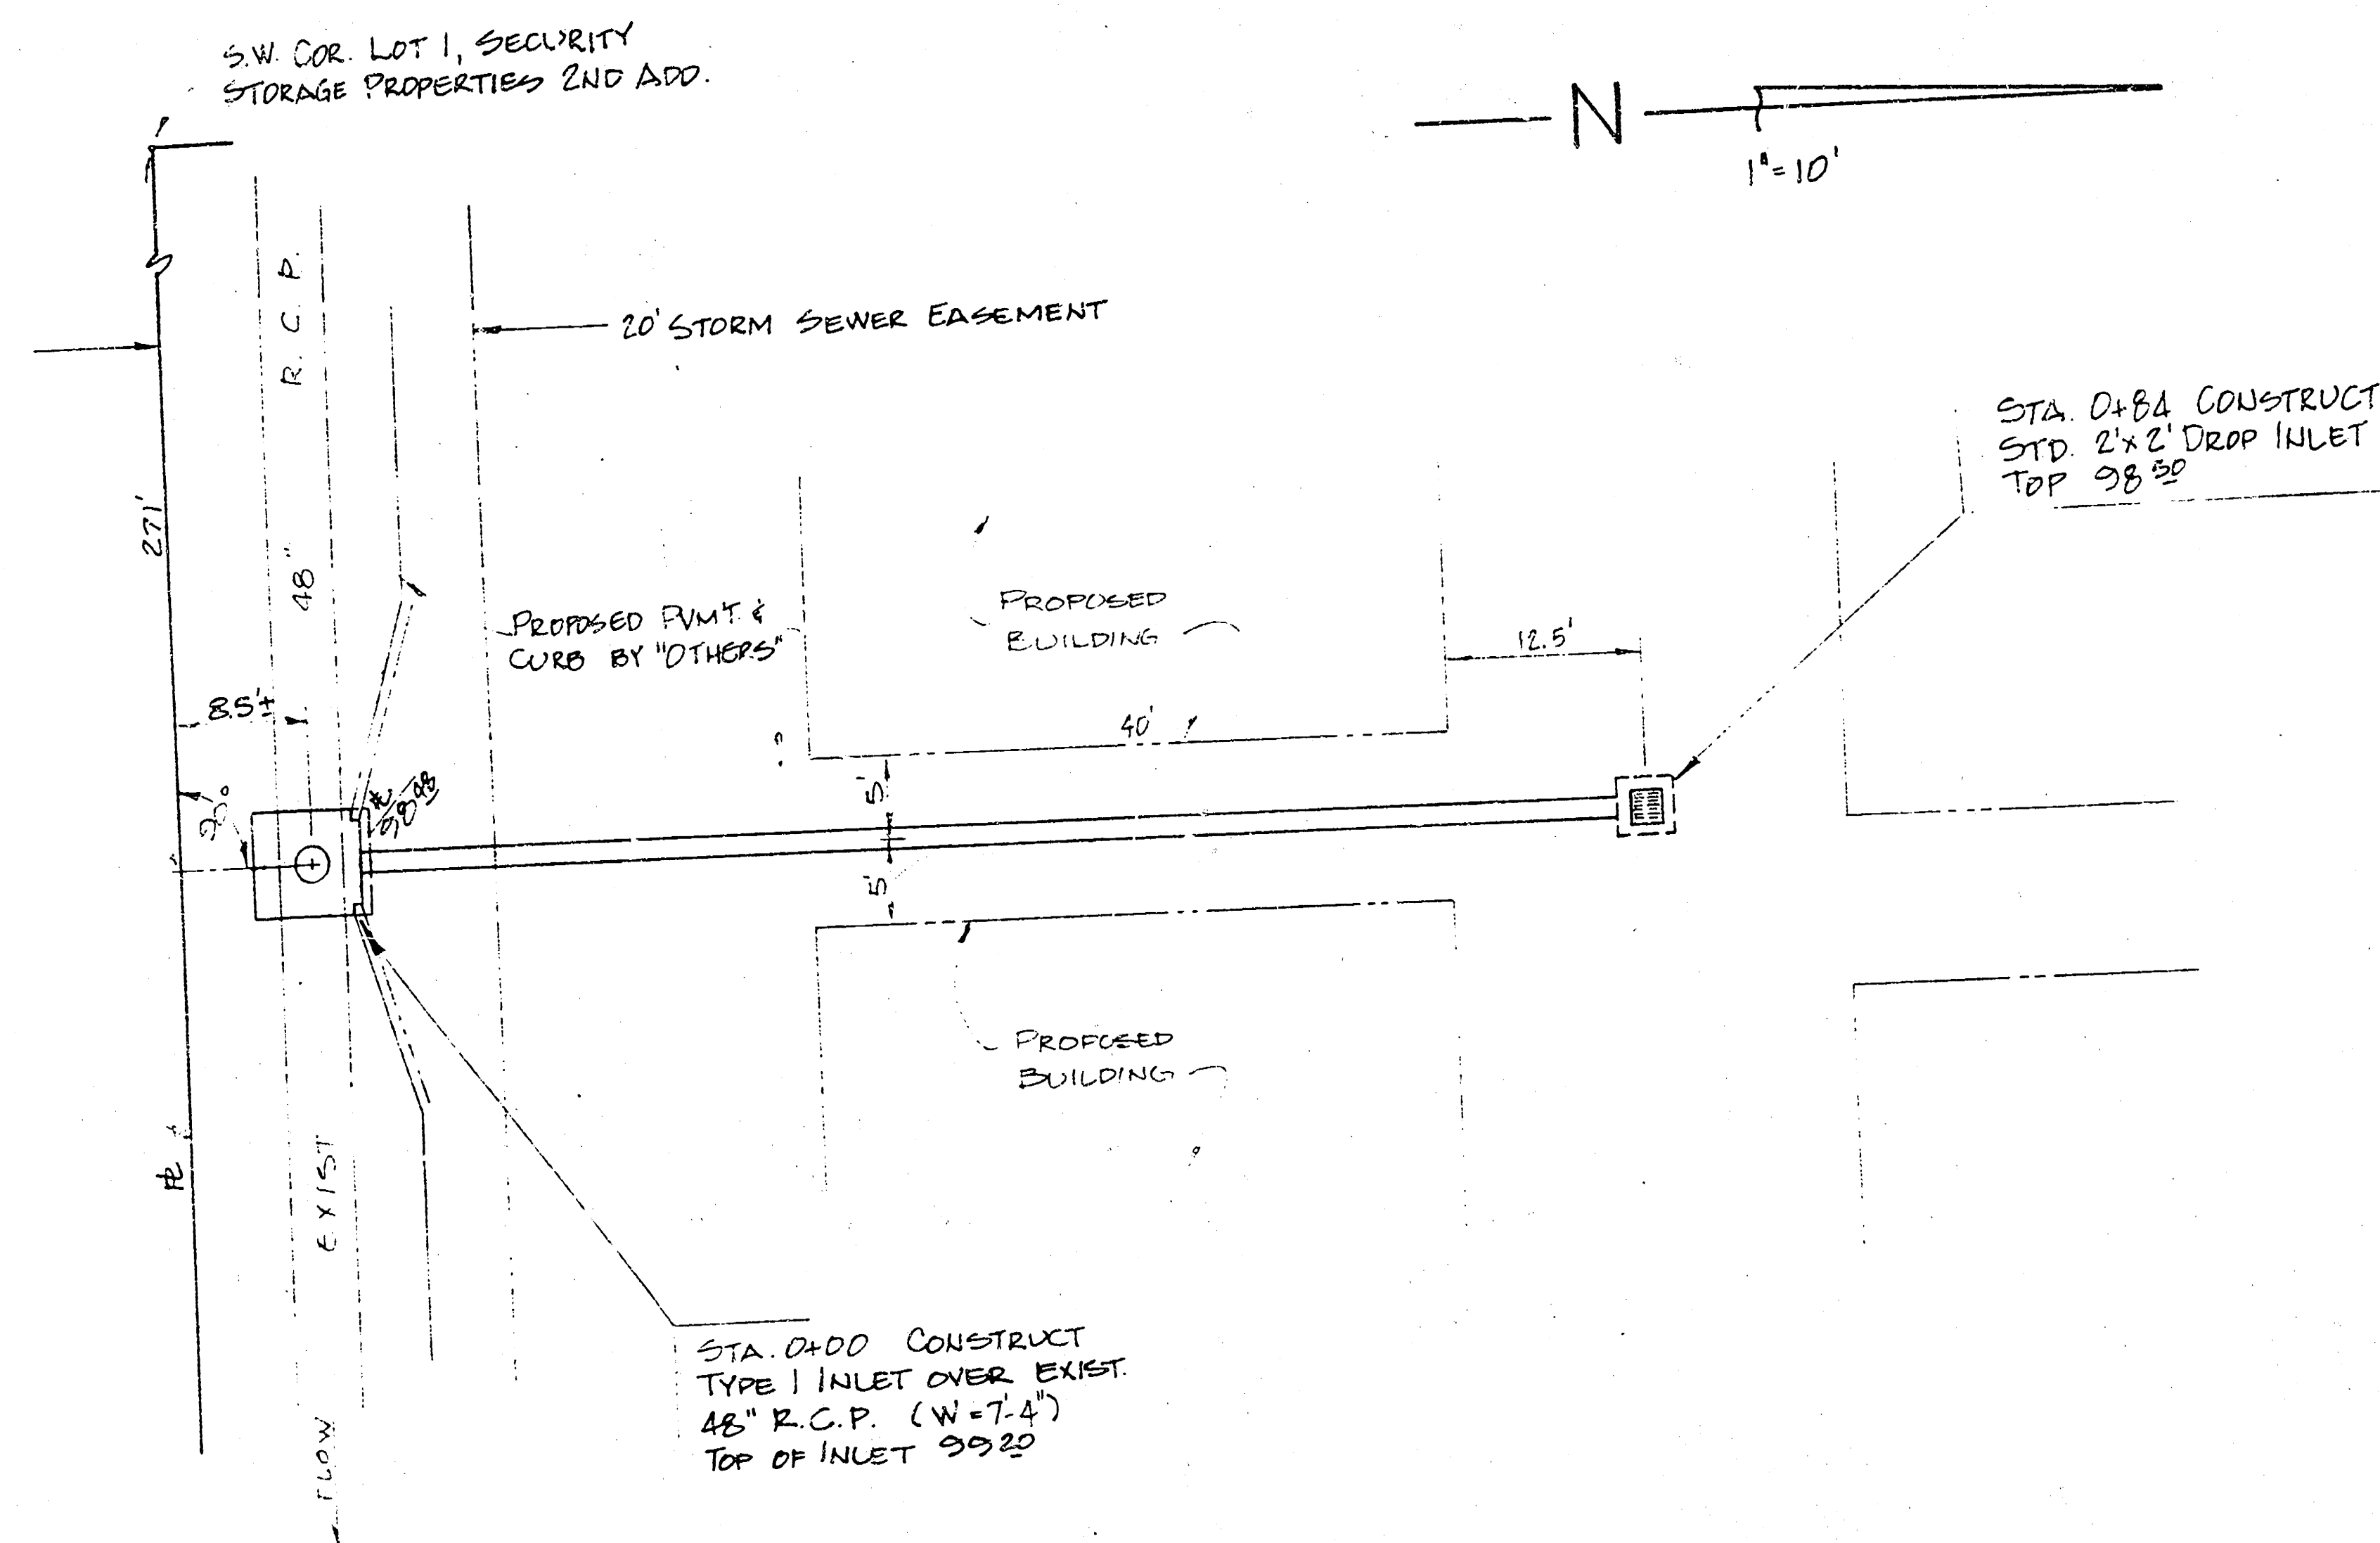

PLAN AND PROFILE
 PRIVATE STORM SEWER
 SECURITY STORAGE PROPERTIES 2ND ADD.
 WICHITA, KANSAS

BAUGHMAN COMPANY, P.A.
 SURVEYING & ENGINEERING
 316/262-7271 • 330 LAURA • WICHITA, KANSAS 67211