

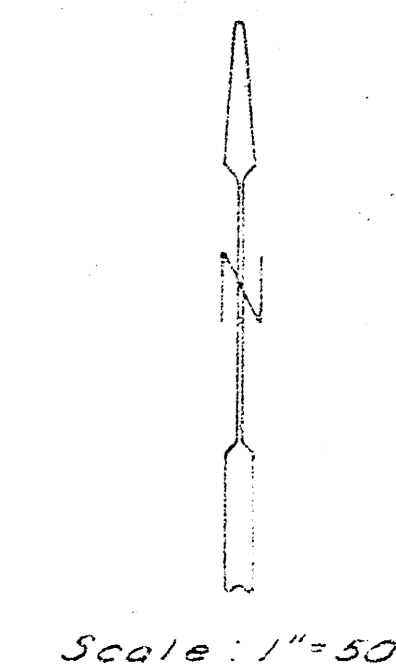


PLAN
 NOTE: SEE SHEET 10-18-17 FOR
 1/8" = 1' SCALE
 10-18-17

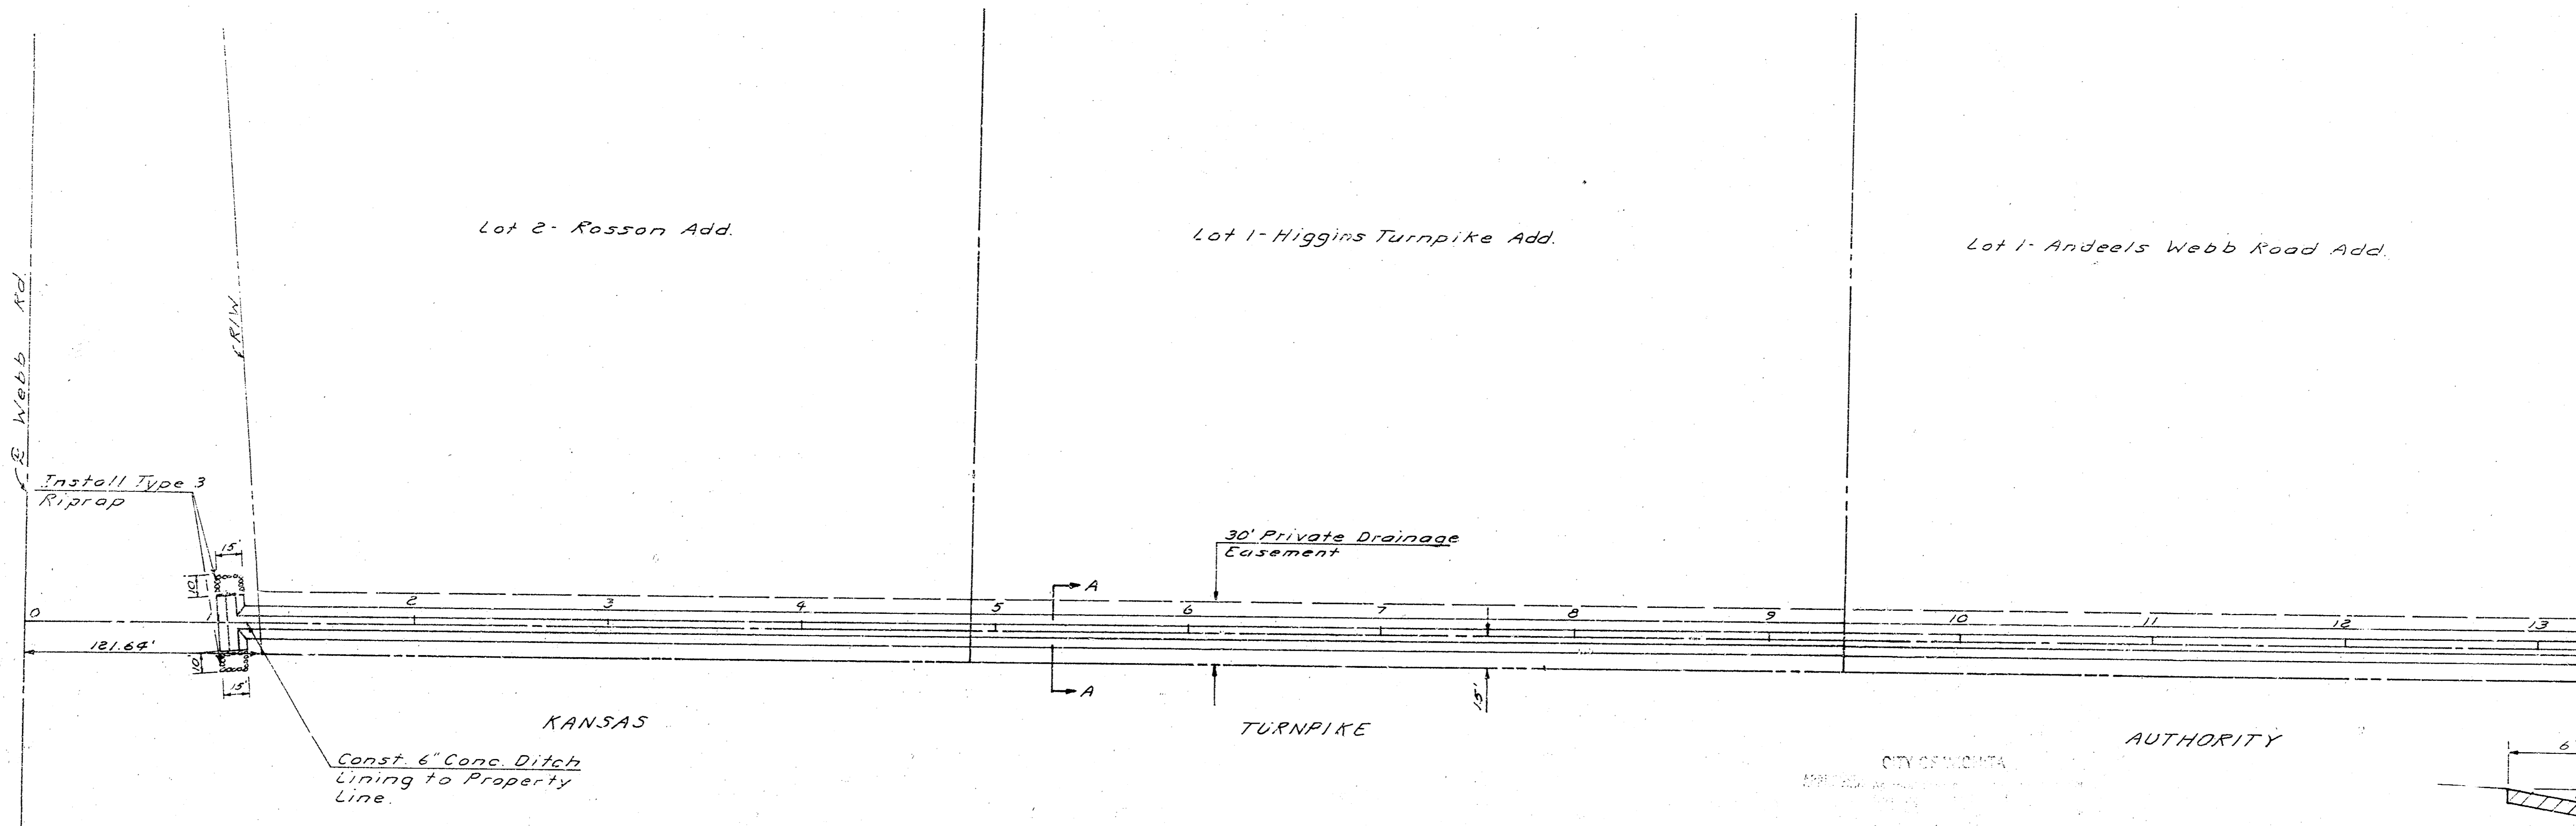

Scale: 1" = 50'
 B.M. City Disc. 73.4' S. & 31' E.
 & Webb & Kellogg - El. 179.16

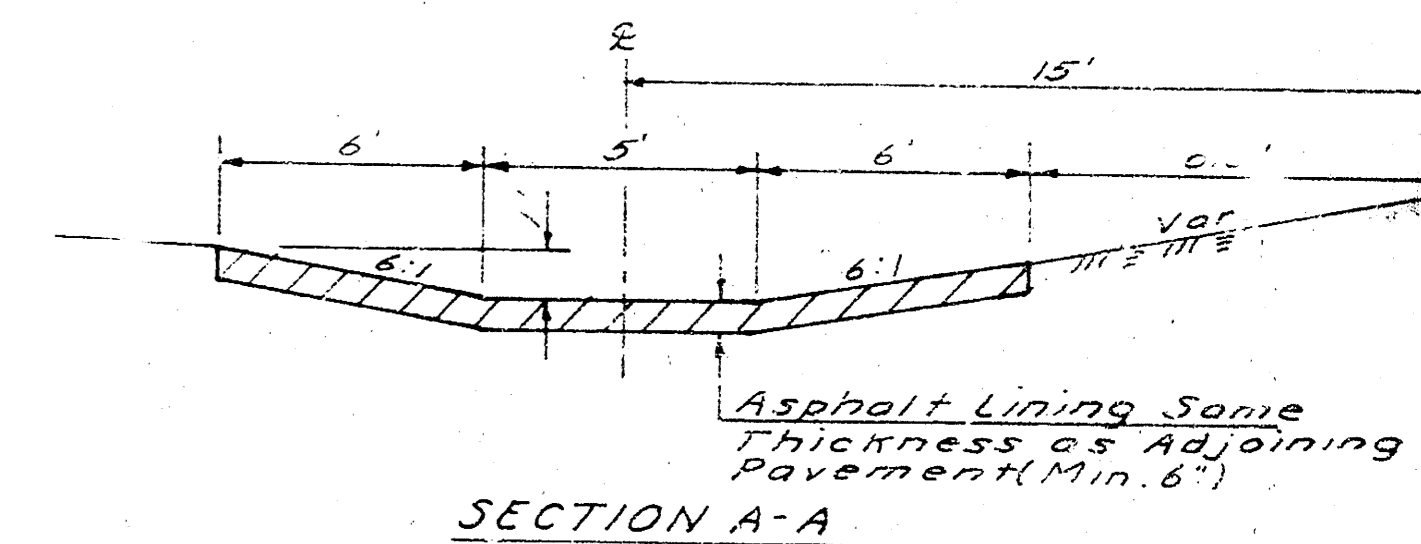

PROFILE
 NOTE: SEE SHEET 10-18-17 FOR
 1/8" = 1' SCALE
 10-18-17

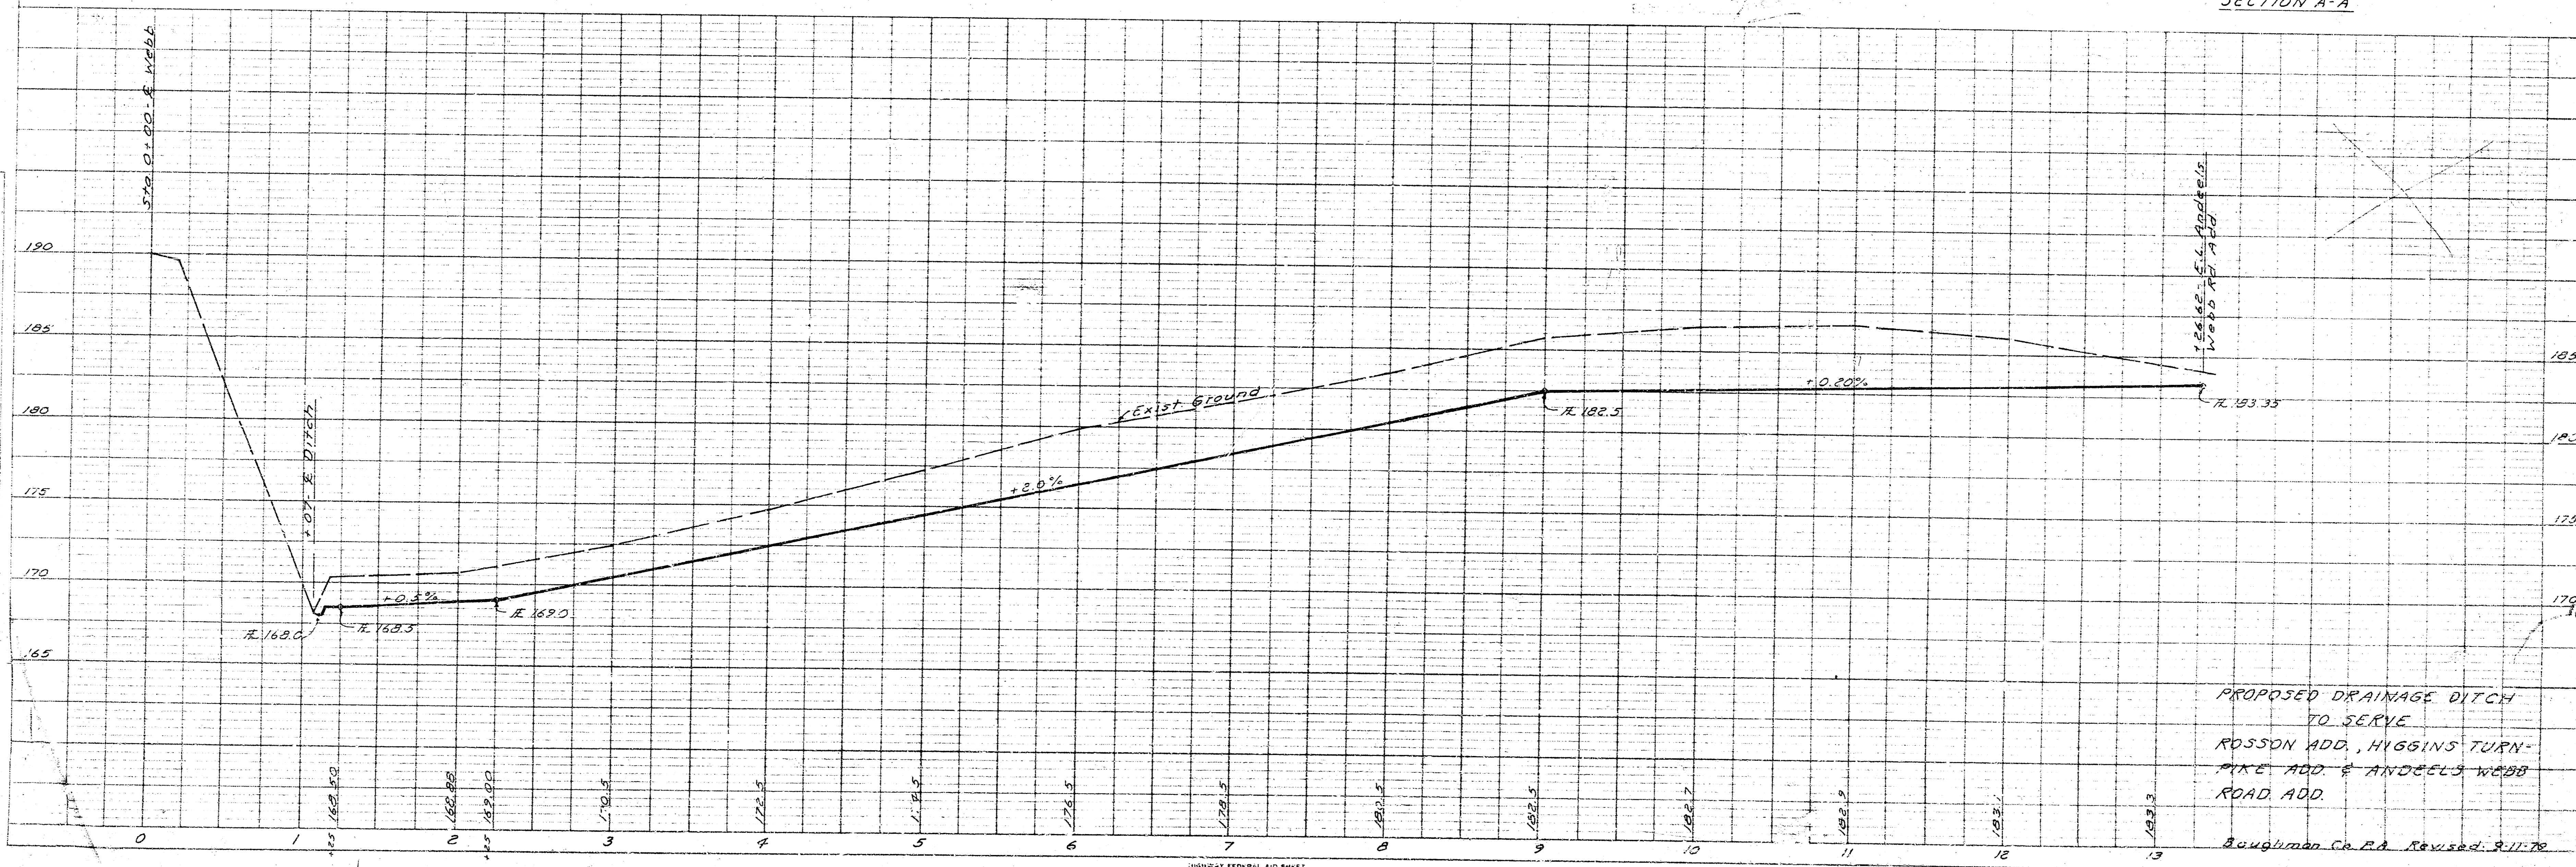


PLATE 1-SINGLE PLAN AND PROFILE-FULL LINE
 PRINTED IN U.S.A.

Bouquillon Co. P.A. Revised: 8/1/78