


12/11/75
JAH

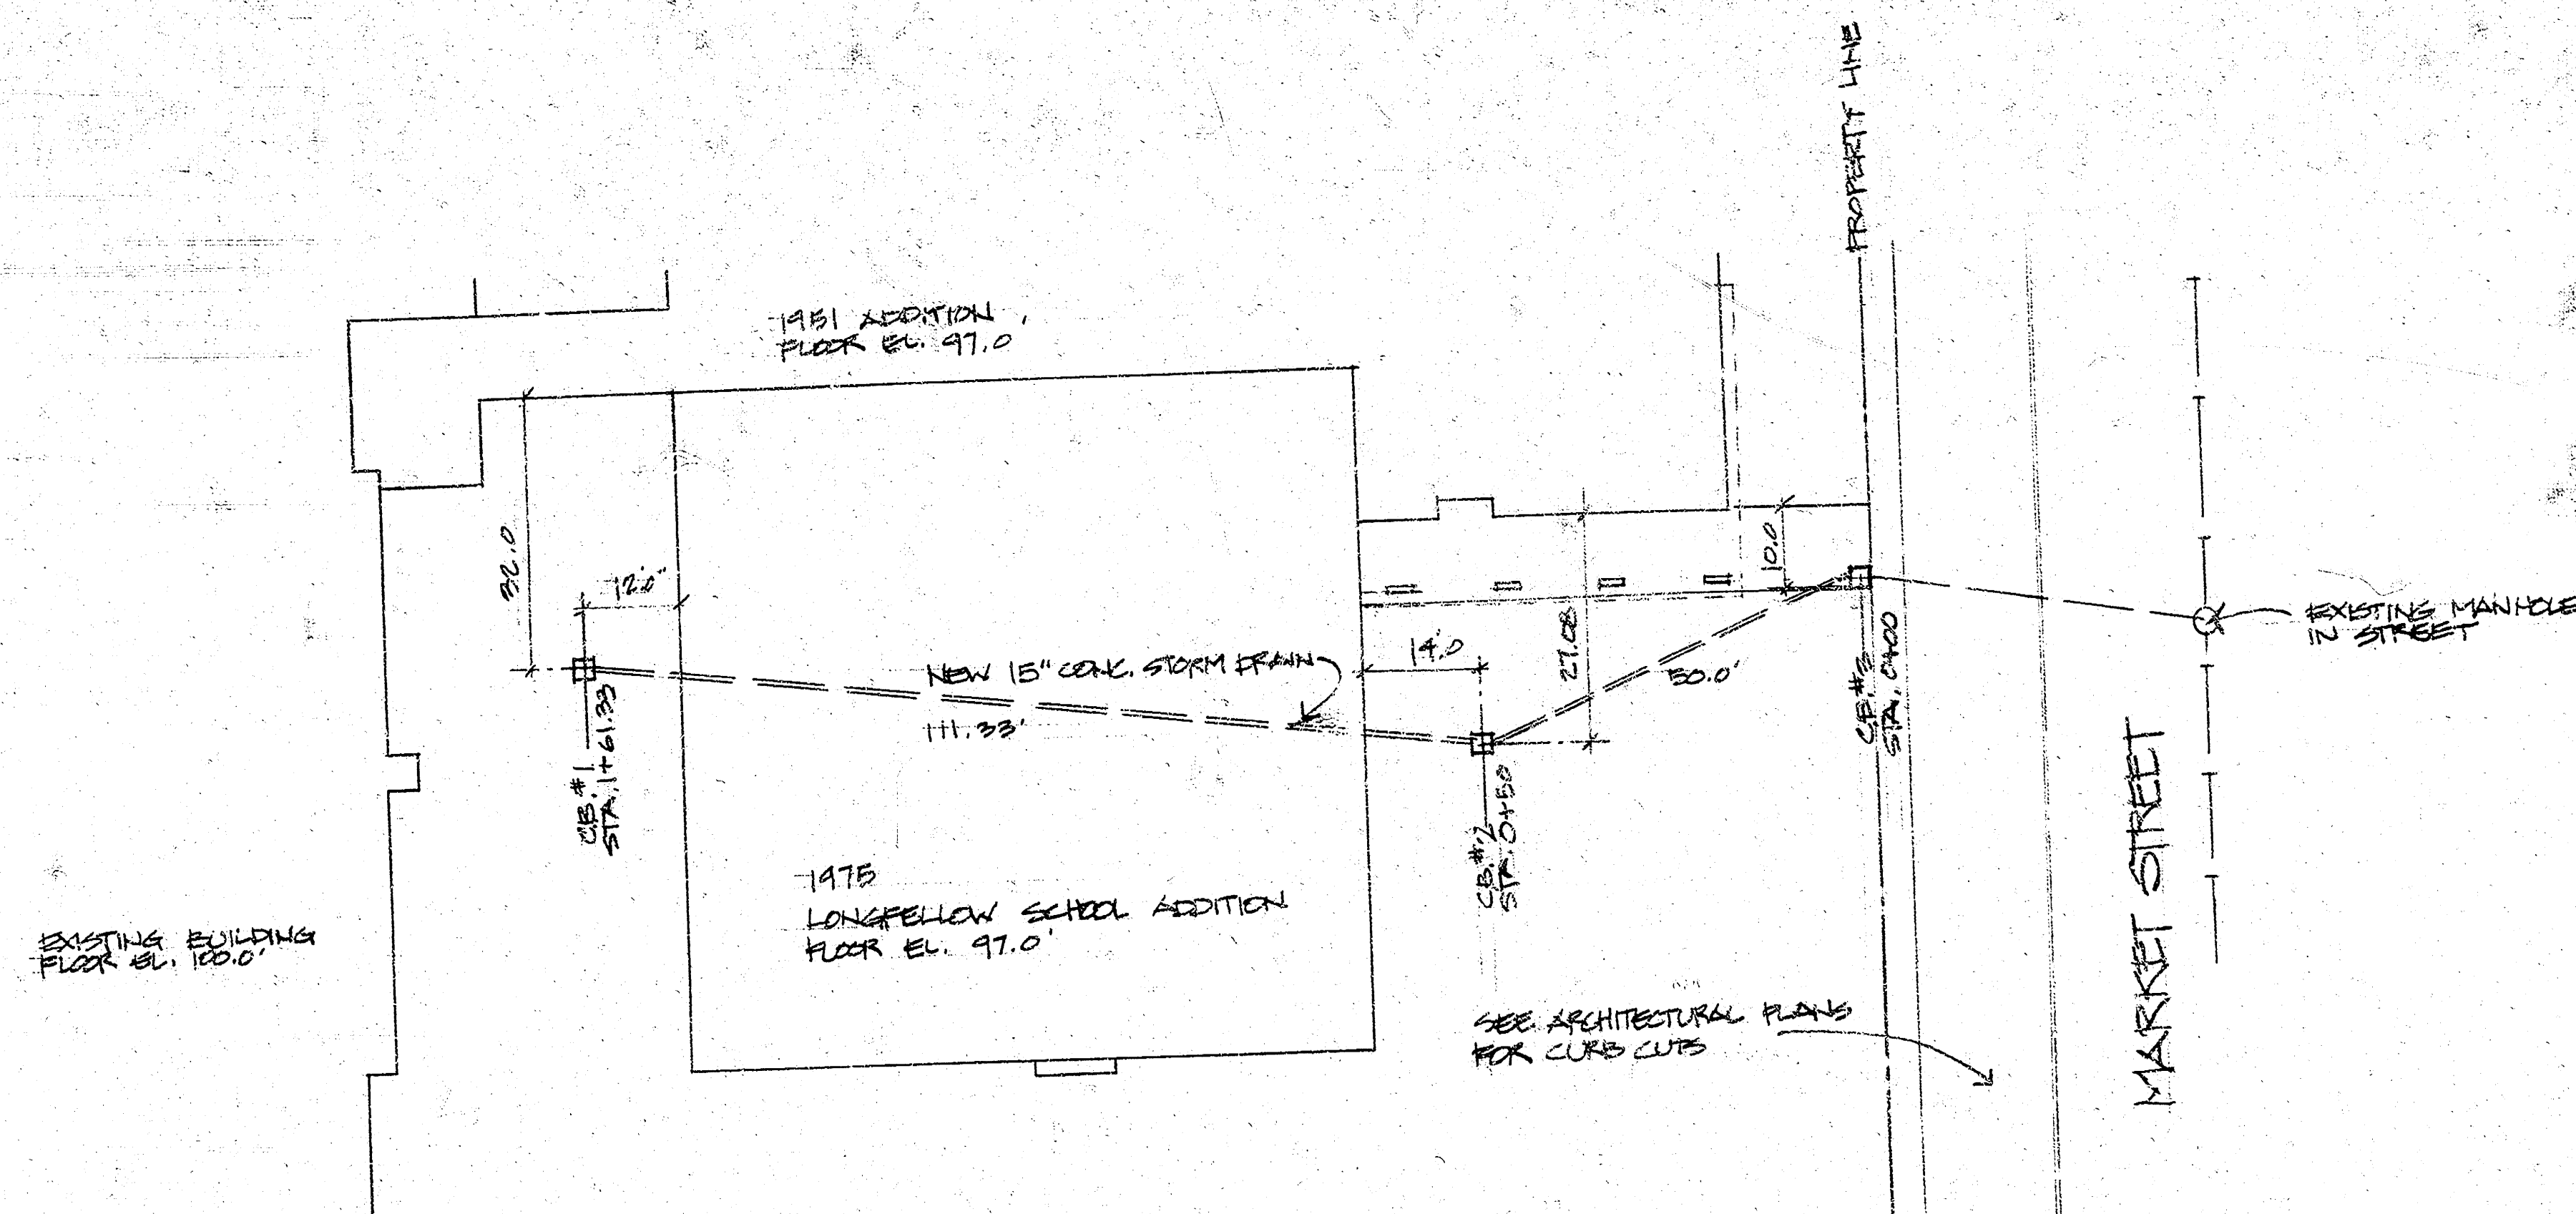

SITE PLAN / STORM DRAIN LAYOUT
SCALE 1" = 20'-0"

NOTE TO CONTRACTOR
This project will be constructed under the supervision of the CITY ENGINEER and conforming to the SPECIFICATIONS of the CITY OF WICHITA. The CONTRACTOR will reimburse the City of Wichita for all cost of Engineering, Plans, and Inspection.

12-11-75

APPROVED AS NOTED
By CITY ENGINEER OF WICHITA

Sanitary Sewers _____

Storm Sewers D.E.S.


Driveway Approaches _____

1975 ADDITION to
LONGFELLOW
ELEMENTARY SCHOOL
2116 S. MAIN, WICHITA, KANSAS
U. S. D. #258 WICHITA, KANSAS



WILBUR F. KRUSE, ARCHITECT
1401 PERRY 265-6934
WICHITA, KANS. 67203

12/11/75
JAH

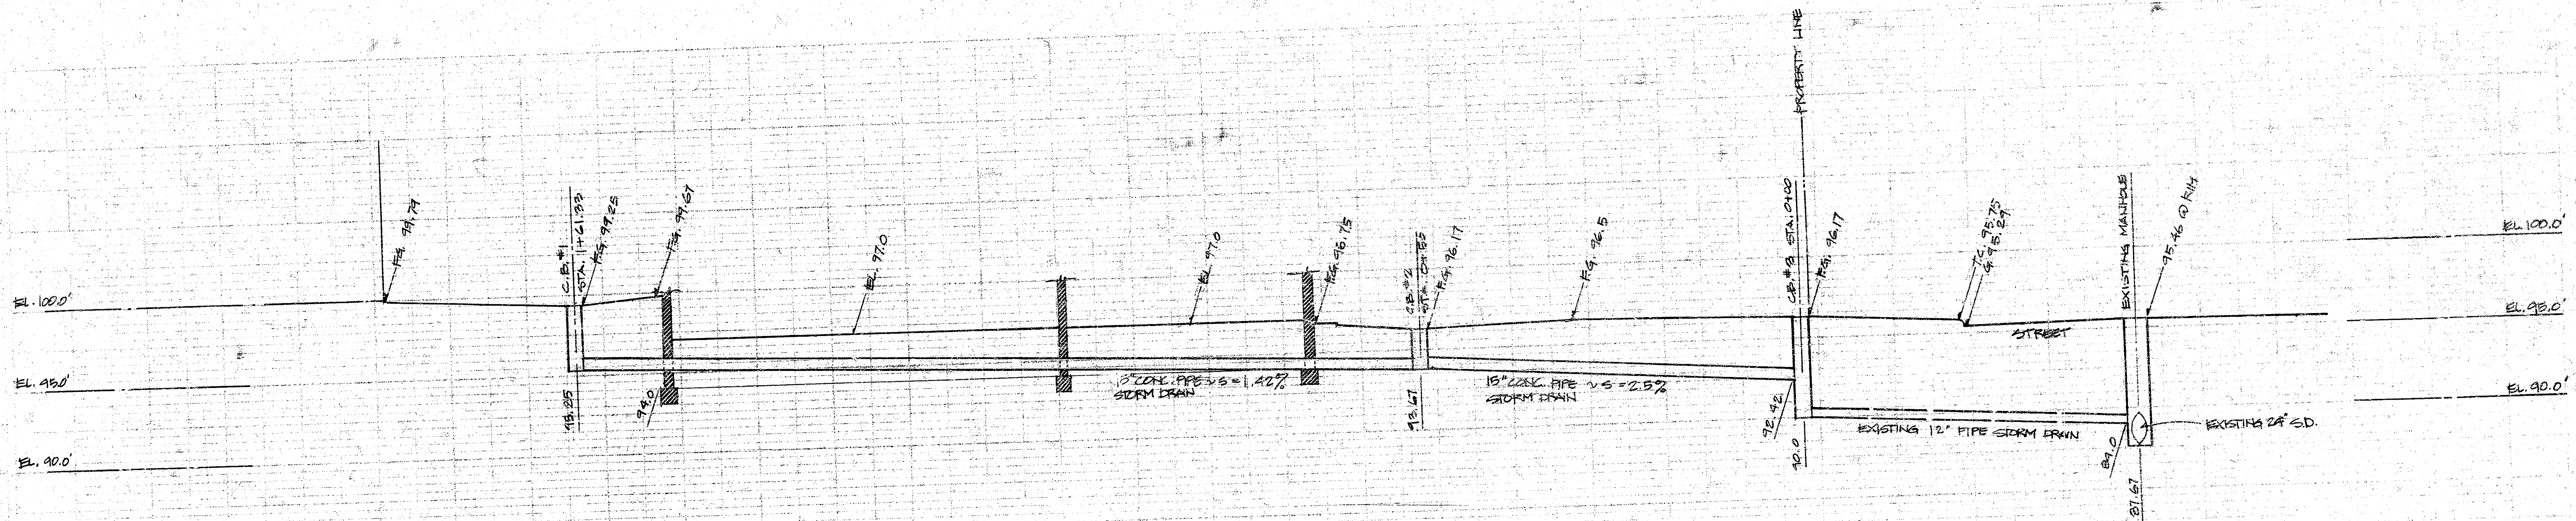

STORM DRAIN PROFILE
HORIZONTAL 1" = 10'-0"
SCALE VERTICAL 1" = 5'-0"

CE = CATCH BASIN
F.S. = FINISH GRADE
EL. = ELEVATION, M.K.