




Survey By: J. K. Kasper, Sk. K-76  
 Checked By: C. C. Cramer  
 Date:

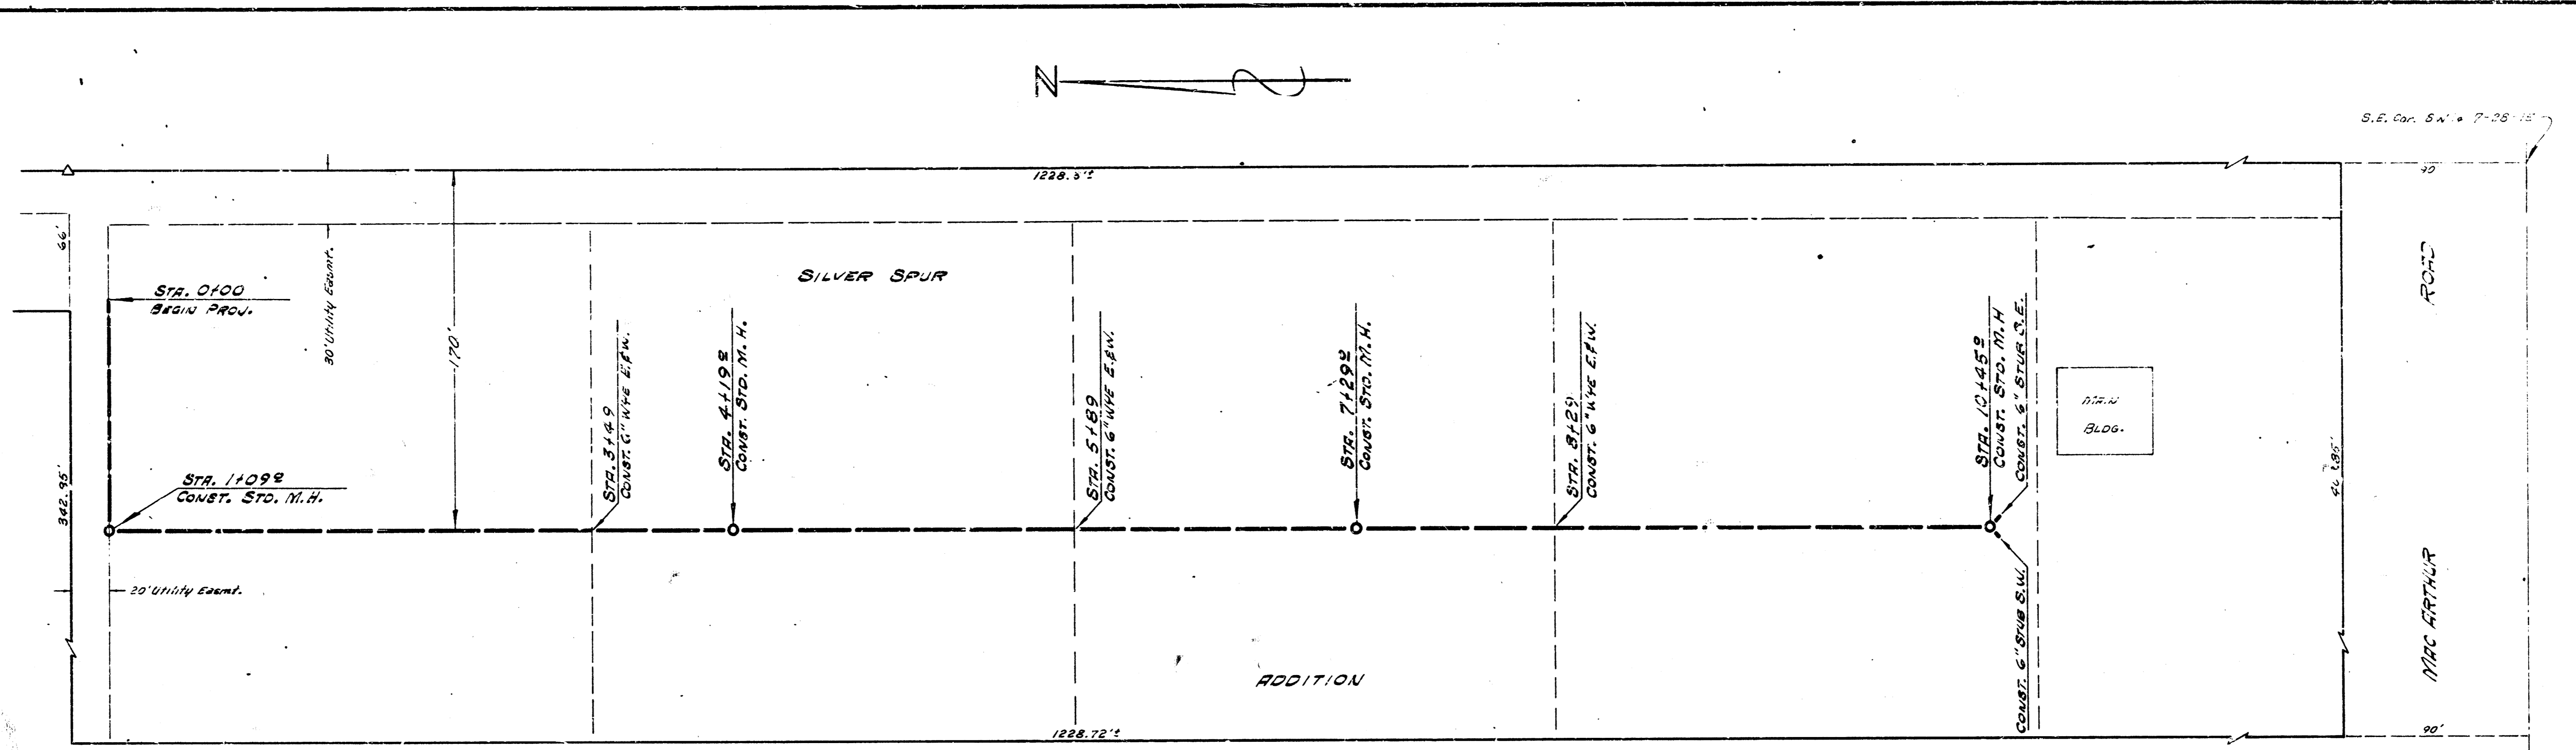

B. M. 120.00 N. W. COR. CONC. FLOOR MAIN BLDG.

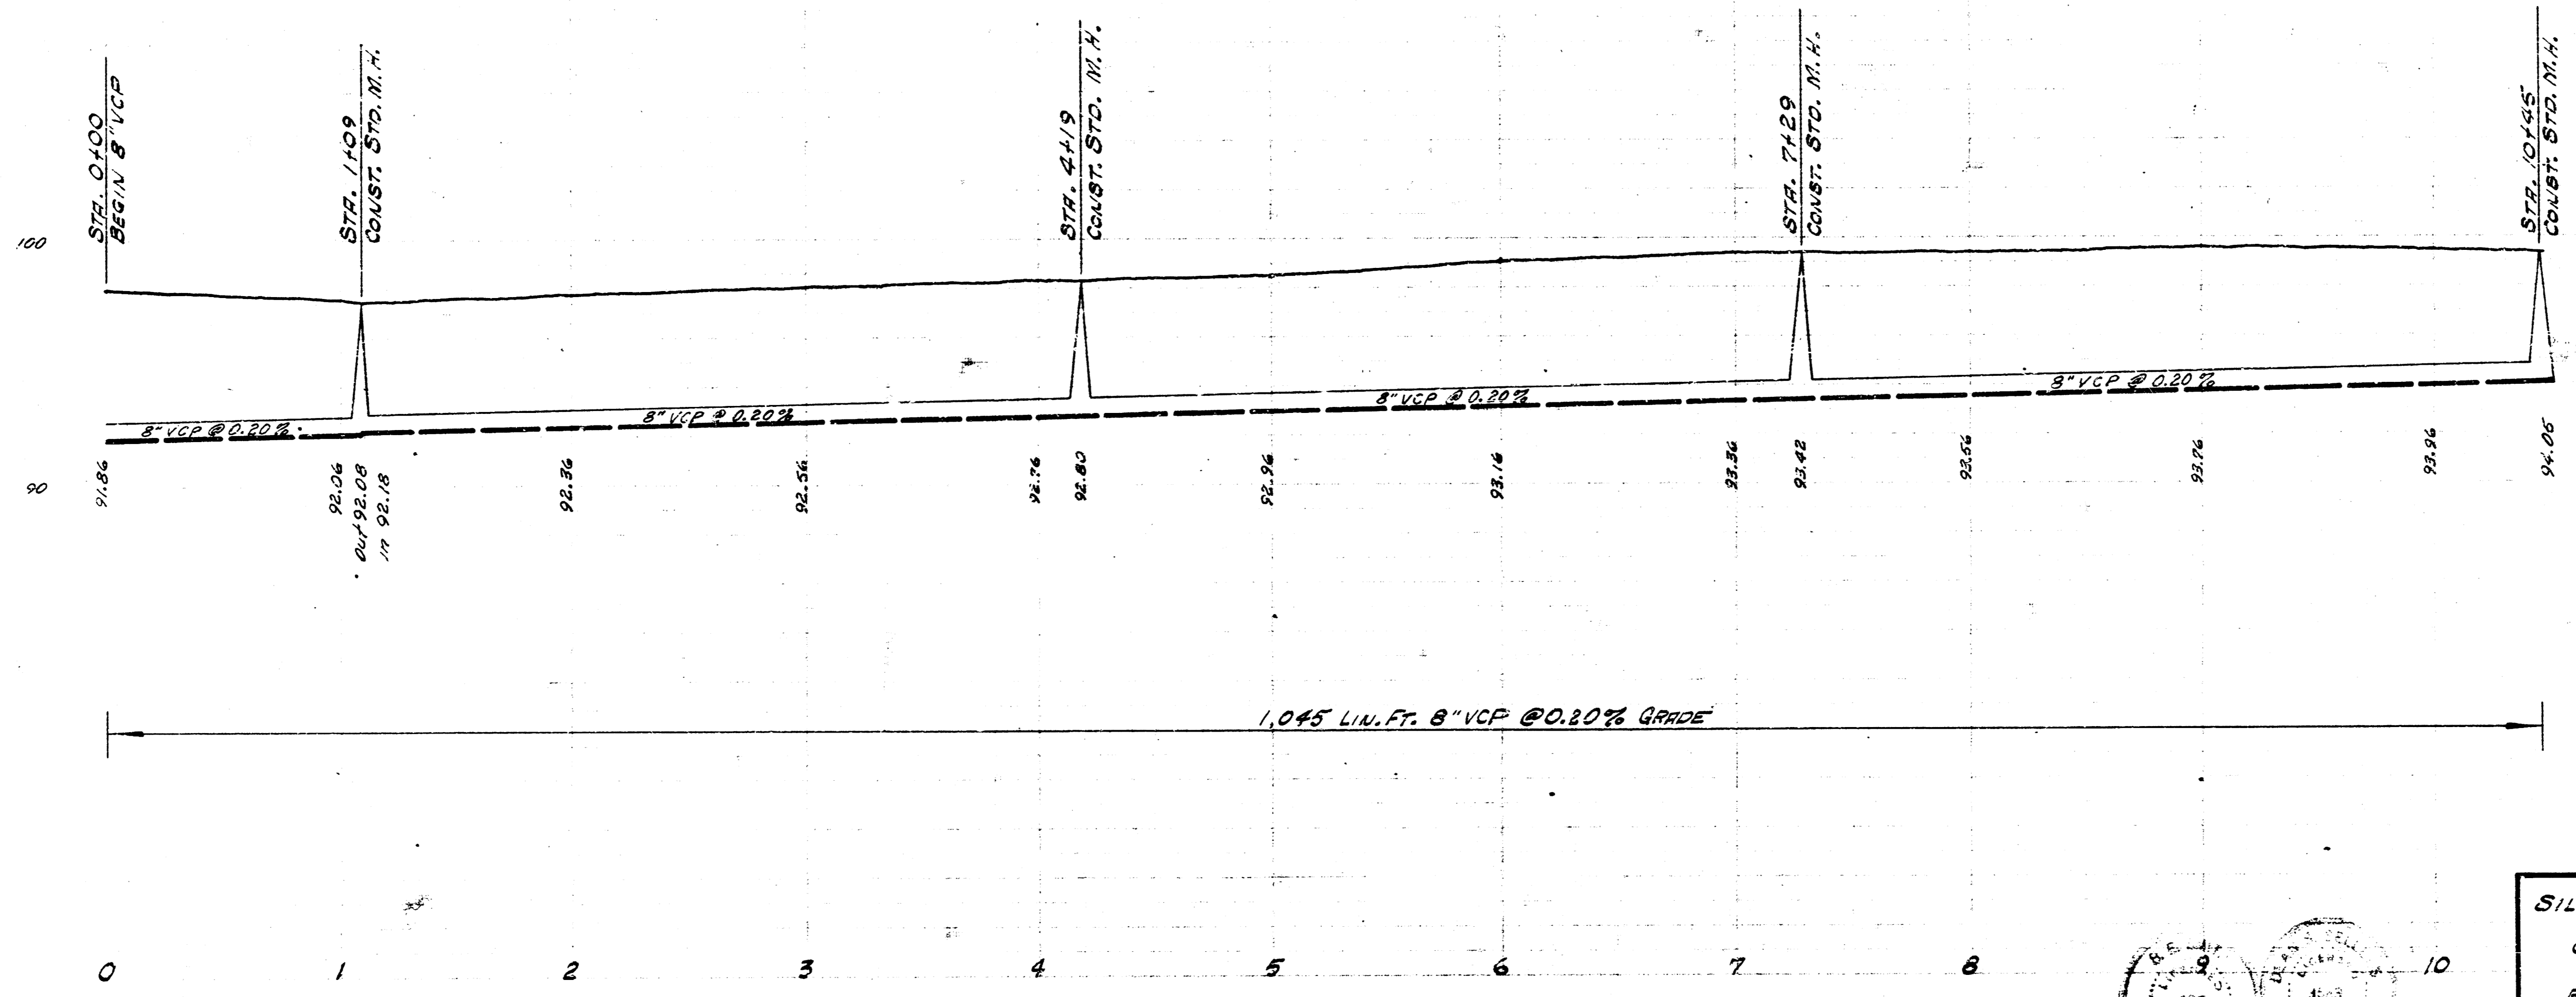

NOT TO SCALE  
 This plan and profile are to be used for the purpose of showing the location of the sewer line and manholes only. It is not to be used for construction purposes. The contractor shall be responsible for the location and depth of the sewer line and manholes. The profile scale is 1"=40' vertical. The plan scale is 1"=40' horizontal.

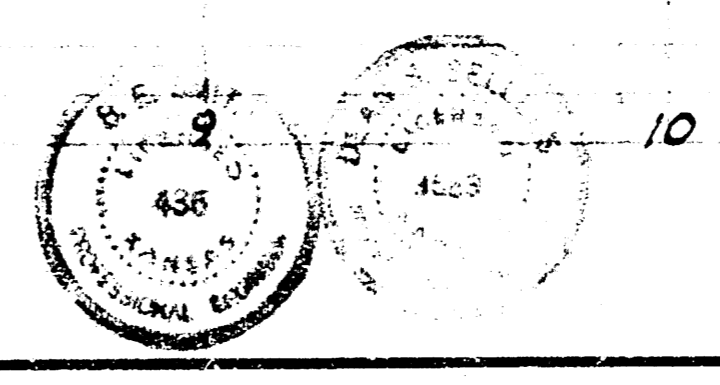

SILVER SPUR ADD. SAN. SEWER  
 CITY OF WICHITA, KANSAS  
 B. E. SMITH, CITY ENGINEER  
 PRIVATE PLAN DATE APRIL 1963