

29TH STREET SUBSTATION ADDITION TO SEDGWICK COUNTY, KANSAS

OWNER: KANSAS GAS AND ELECTRIC COMPANY
c/o JIM HOPKINS
P.O. BOX 202
WICHITA, KANSAS 67201


ENGINEER: PROFESSIONAL ENGINEERING CONSULTANTS, P.A.
303 SOUTH TOPEKA
WICHITA, KANSAS 67202

SCALE: 1"=20'

B.M. RAILROAD SPIKE IN WEST FACE OF EAST
POLE ON 2 POLE HIGH LINE STRUCTURE
BY EAST AND 76' SOUTH OF SOUTH
1/4 CORNER SEC. 34, T26S, R2E
ELEV. 1406.88

DATE: NOVEMBER 23, 1992

SOUTH 1/4 CORNER
SEC. 34, T26S, R2E
OF THE 6TH P.M.

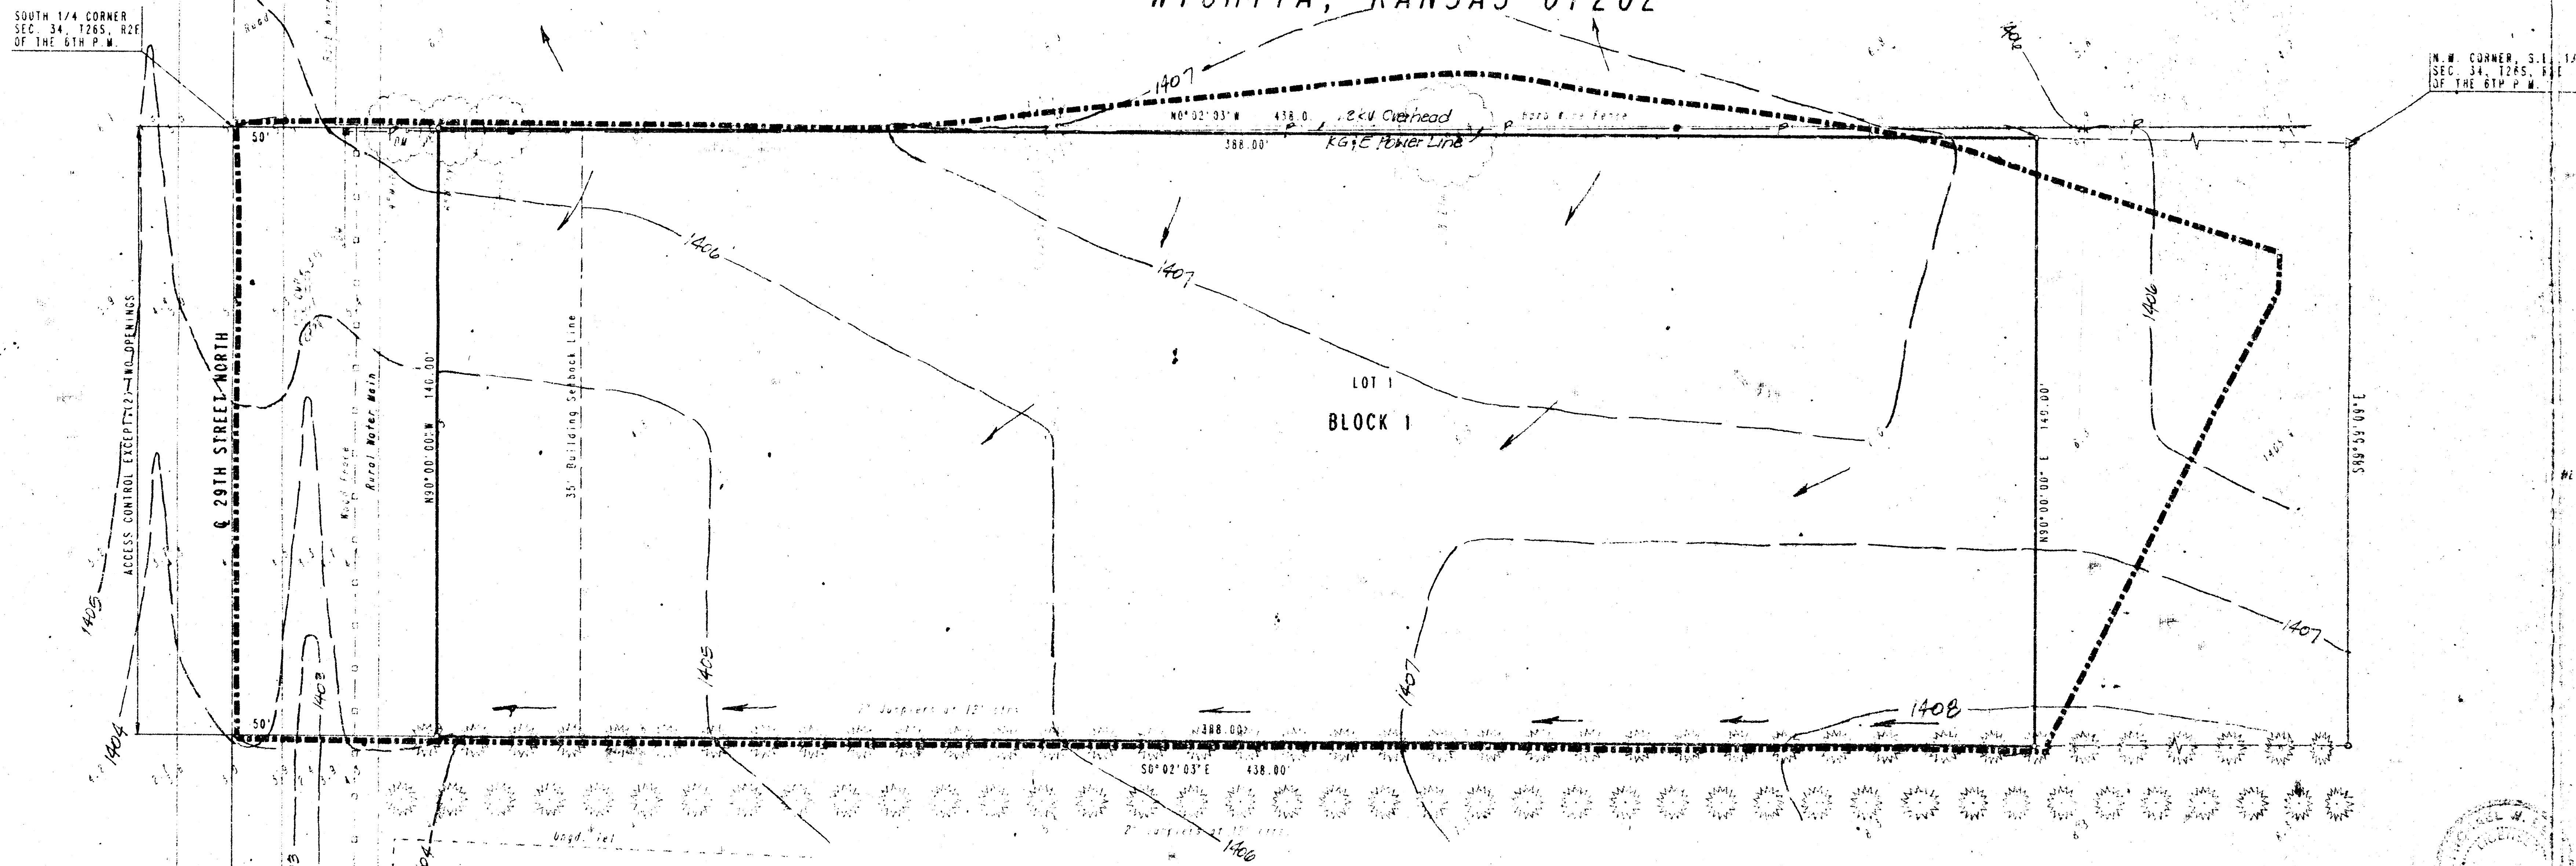

LEGEND

--- Drainage Area Boundary
→ Flow direction

Note: Provide Two 24" dia. C.M.P. or
Two 2.5 S.F. M.A.C. Entrance
Pipes at each entrance.

No.	Revision	By	Date
DRAINAGE PLAN			
29TH, ST. SUBSTATION ADD.			
SEDGWICK CO. KS.			
PROFESSIONAL ENGINEERING CONSULTANTS, P.A.			
ENGINEERS WICHITA, KANSAS			
Designed by	M.H.B.	Job No.	92040-1
Drawn by	E.S.	Date	11-23-92