


FOUR CORNER LOT GRADING
ANGEL ACRES
 AN ADDITION TO WICHITA, SEDGWICK COUNTY, KANSAS

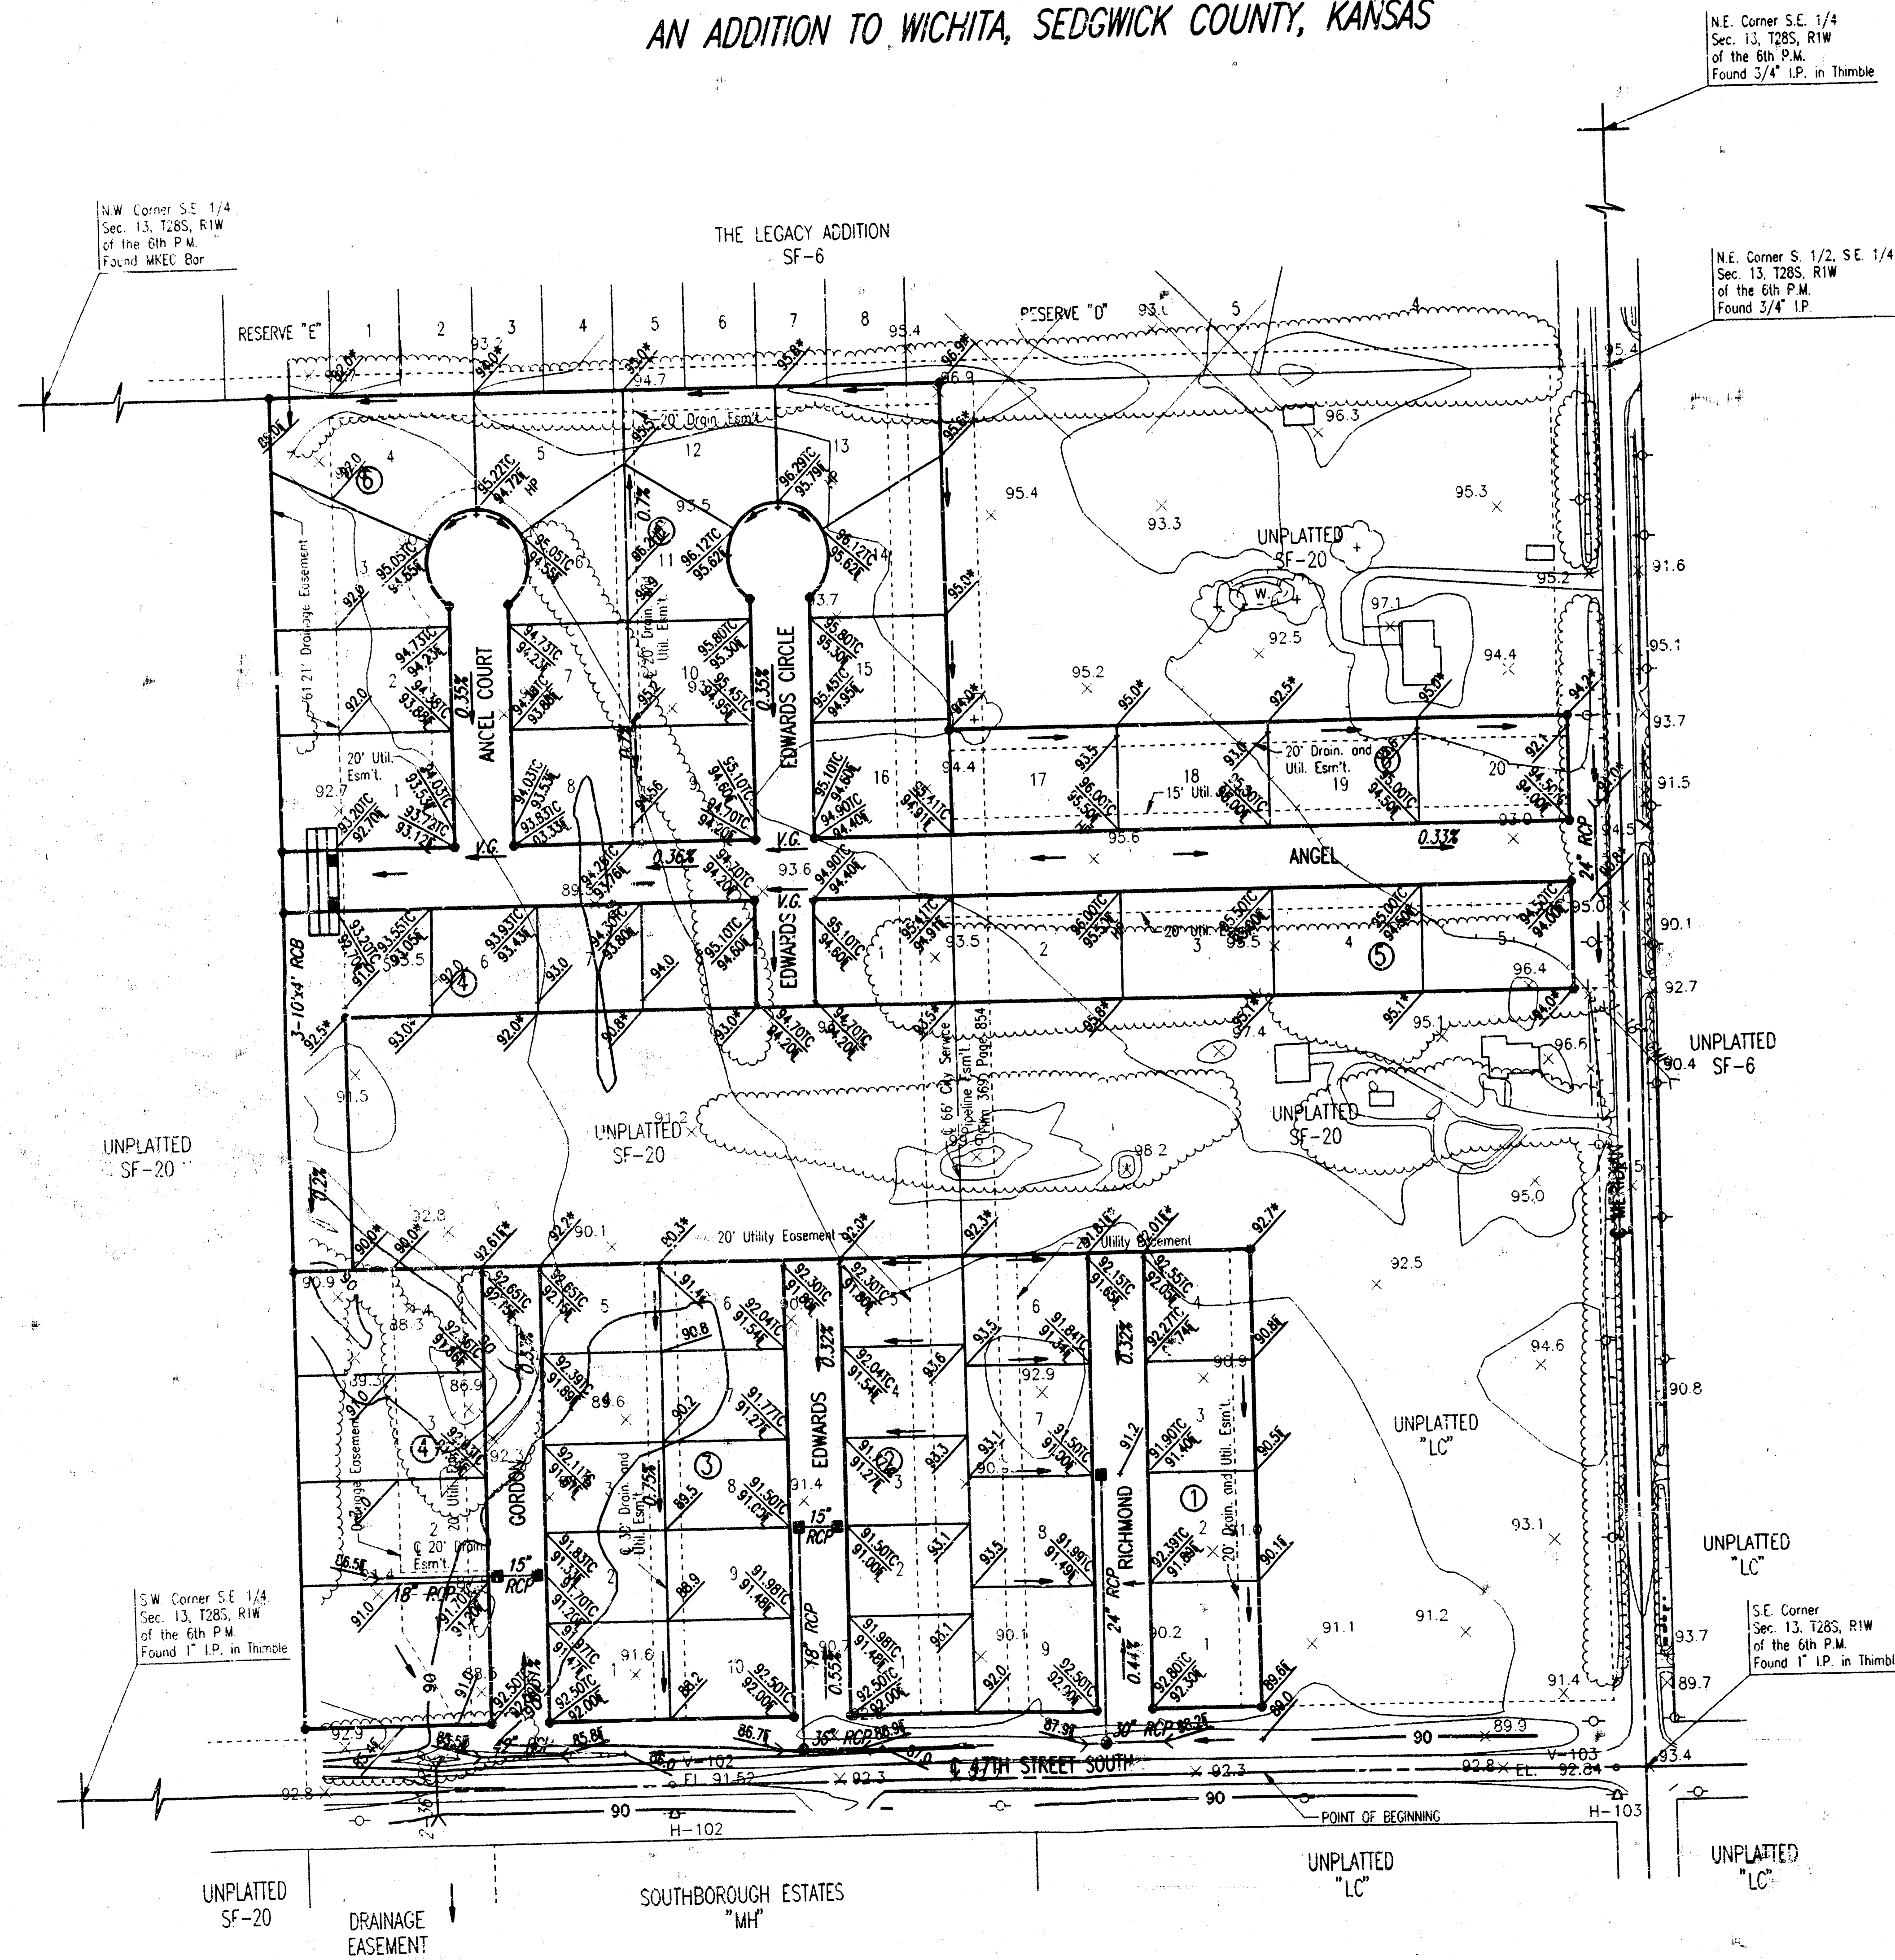

SCALE: 1"=100'

• = IRON SET

B.M. - CITY OF WICHITA STANDARD DSC. 44" NORTH AND 30" EAST
 OF THE INTERSECTION OF THE CENTERLINES OF MERIDIAN
 AND 47TH STREET SOUTH.
 ELEV.=91.777 CITY DATUM

LEGEND

- SPOT ELEVATION
- HIGH POINT ELEVATION
- MATCH EXISTING ELEVATION
- TOP OF CURB ELEVATION
- FLOW LINE ELEVATION
- FLOW DIRECTION
- MINIMUM PAD ELEVATION:
 (MINIMUM OPENING)
- LOTS 1-4, BLOCK 1
- LOTS 1-9, BLOCK 2
- LOTS 1-10, BLOCK 3
- LOTS 1-8, BLOCK 4
- LOT 1, BLOCK 5
- LOTS 1-16, BLOCK 6
- LOTS 2-5, BLOCK 5
- LOTS 13-20, BLOCK 6
- 95.0 CITY DATUM
- 92.0 CITY DATUM

Angel Acres ADDN
 APPROVED
 DRAINAGE PLAN