
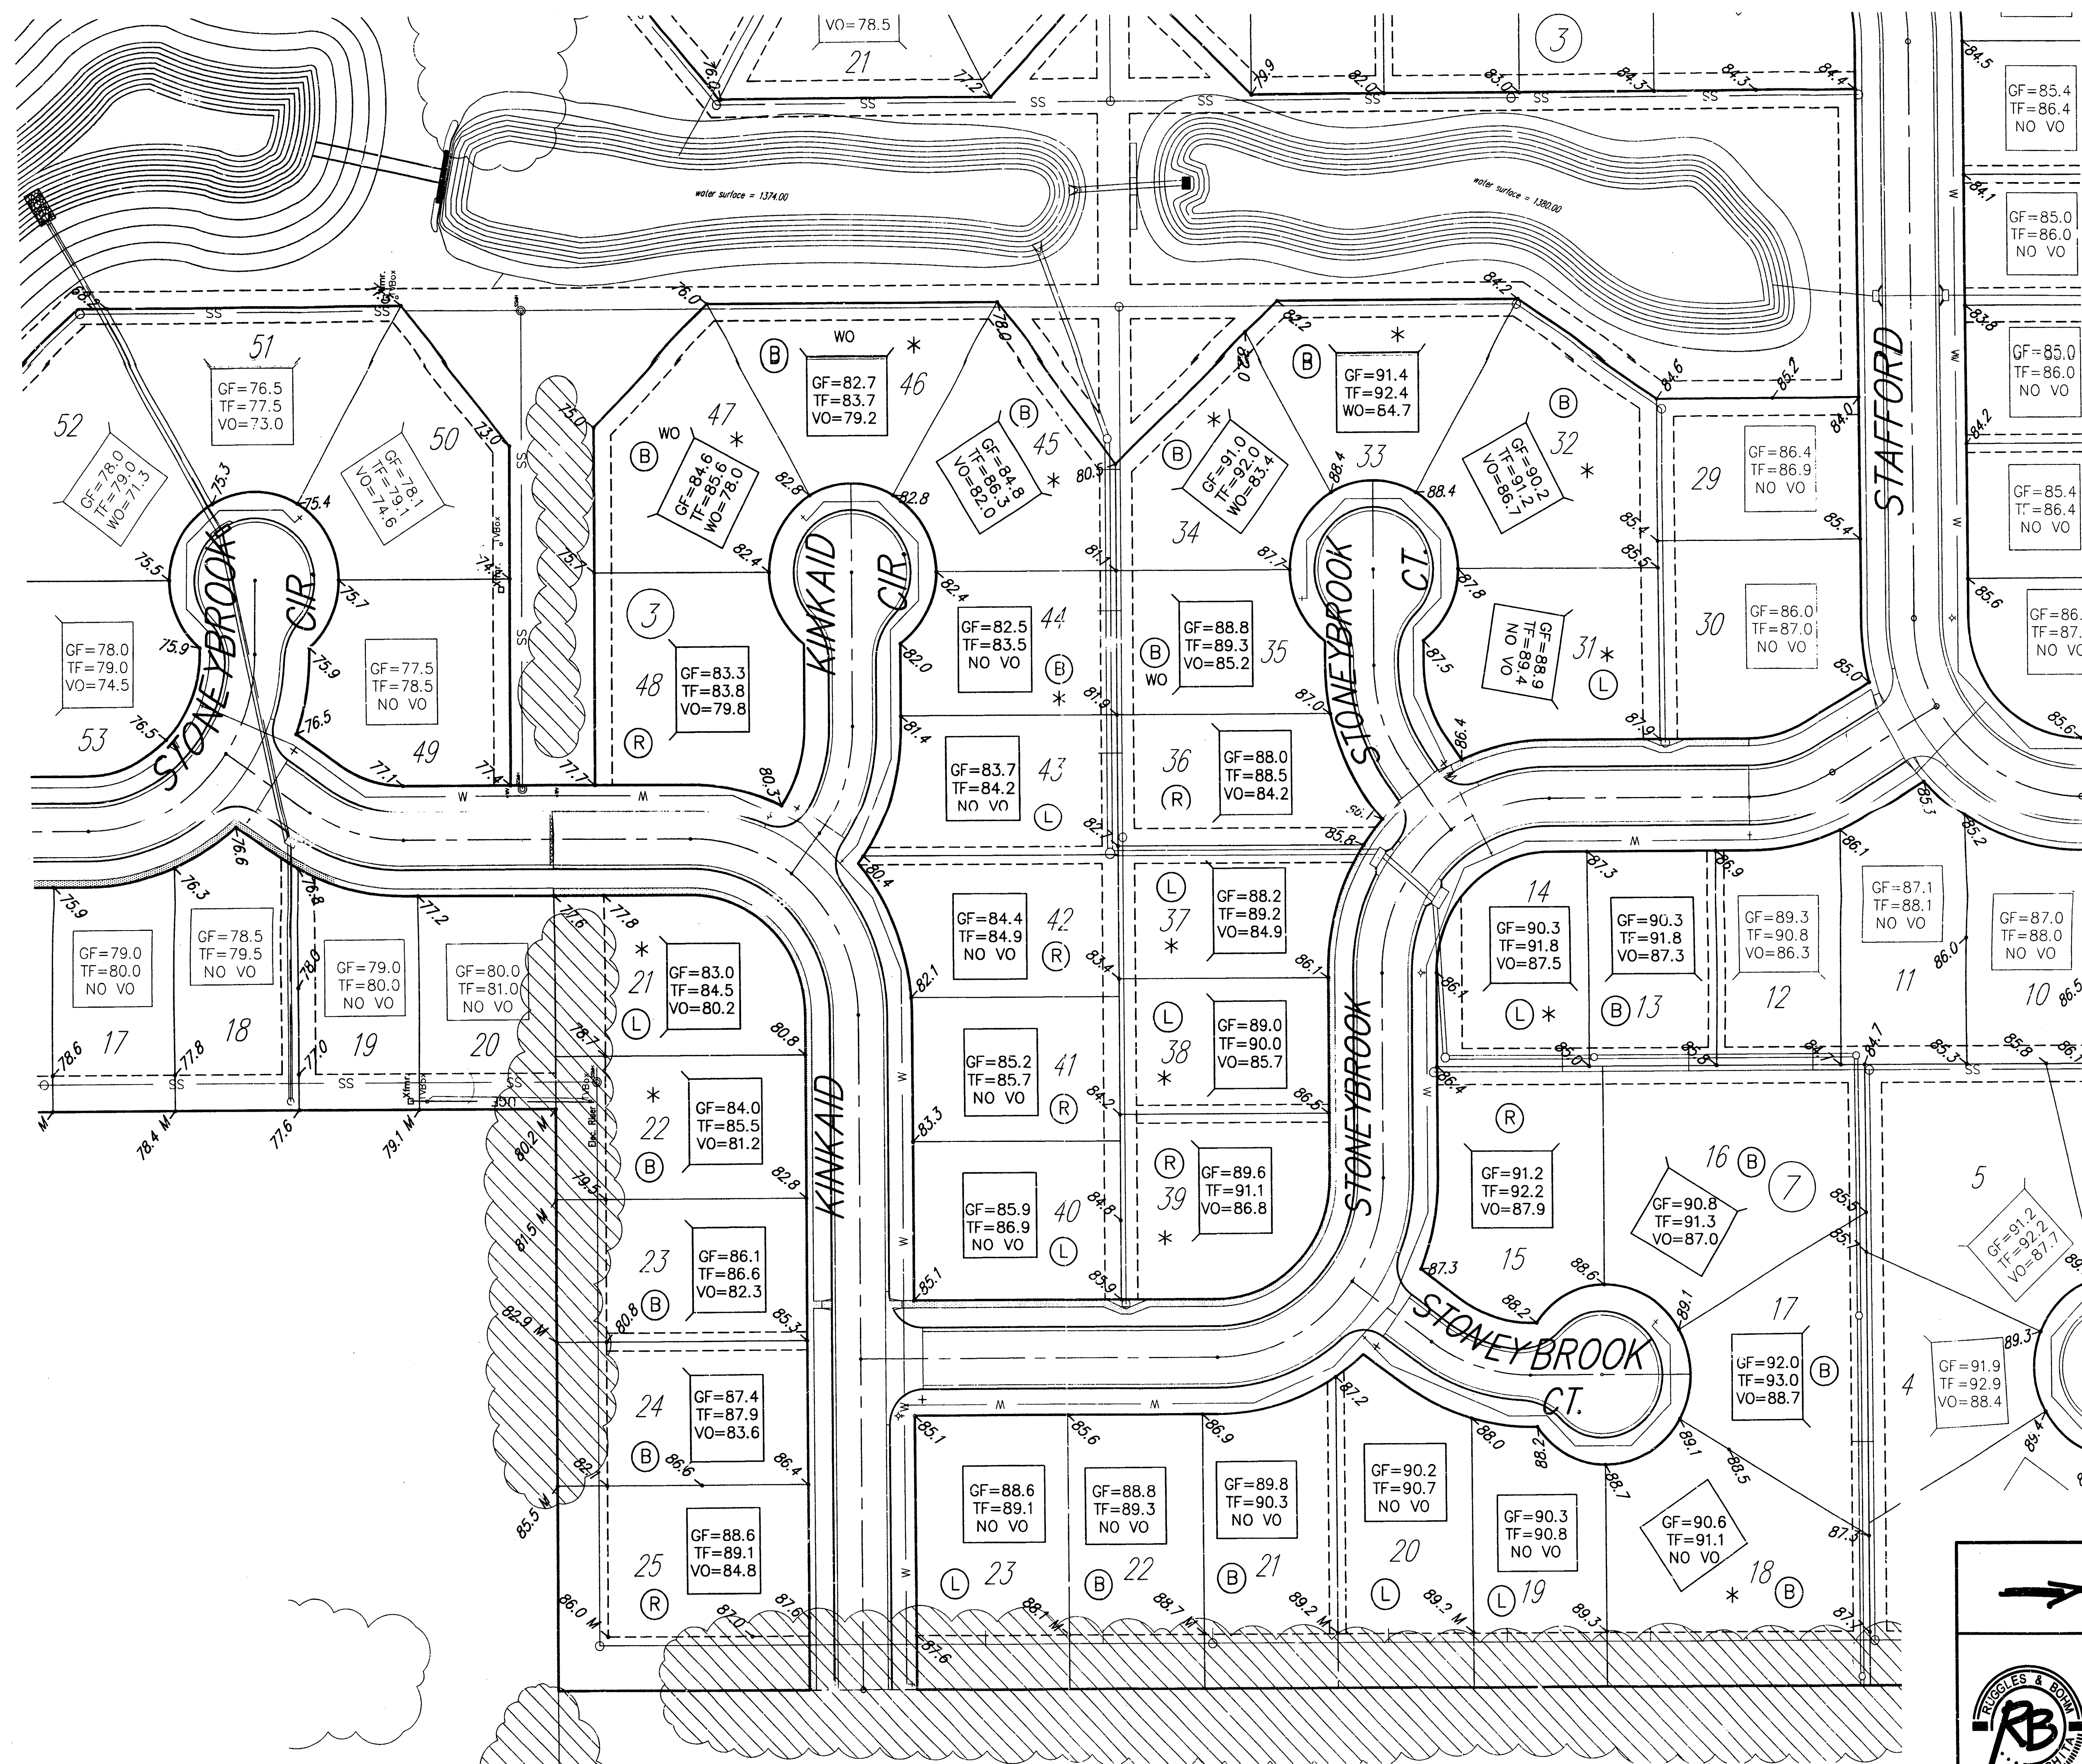


SCALE 1" = 50'

**APPROVED
DRAINAGE PLAN**

- (R) Garage Right
- (L) Garage Left
- (B) Garage Right or Left allowed
- * Modifications Required for Viewout

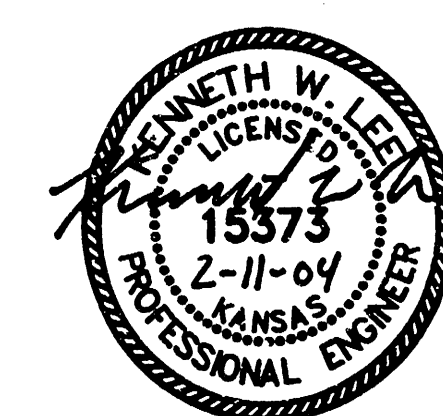

REVISED FEB 2004 BRENTWOOD SOUTH ADDITION PHASE 2 GRADING PLAN WICHITA, KANSAS			
Ruggles & Bohm, P.A. Engineering, Surveying, Land Planning		DESIGN KWL	PROJECT NUMBER
924 North Main Wichita, Kansas 67203 www.rbkansas.com		DRAWN KWL	DATE Feb. 11, 2004
(316) 264-8008 (316) 264-4321 fax E-mail: info@rbkansas.com		REVIEW	SHEET 1 OF 1
DRAWING FILE kenbase [Layout1]		UTILITY	