





KOCH INDUSTRIES, INC.
 4530 E. 37TH ST. N.
 WICHITA, KS 67220

MINIMUM BUILDING PAD ELEVATIONS FOR LOWEST OPENING TO THE STRUCTURES

SCALE: 1" = 60'
 • = IRON

LOT	BLOCK	ELEVATION	
		CITY DATUM	NGVD
37-39, 41-44	A	203.0	1392.4
28-40, 43-46	C	207.0	1398.4
2	D	207.0	1394.4
3	D	206.0	1393.4
5	D	204.0	1391.4
6	D	203.0	1390.4
7	D	202.5	1389.9
8	D	201.5	1388.9
9	D	201.0	1388.4
10-11	D	200.5	1387.9
12	D	198.0	1385.4
13-17	D	196.5	1383.9
1	E	196.5	1383.9
2	E	200.5	1387.9
3	E	202.5	1389.9
4	E	206.0	1393.4

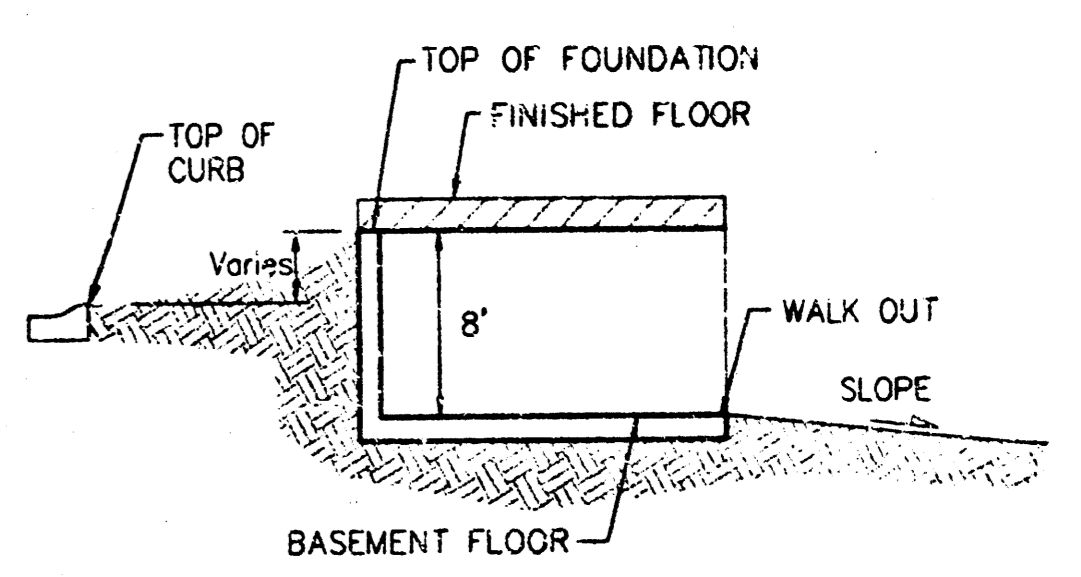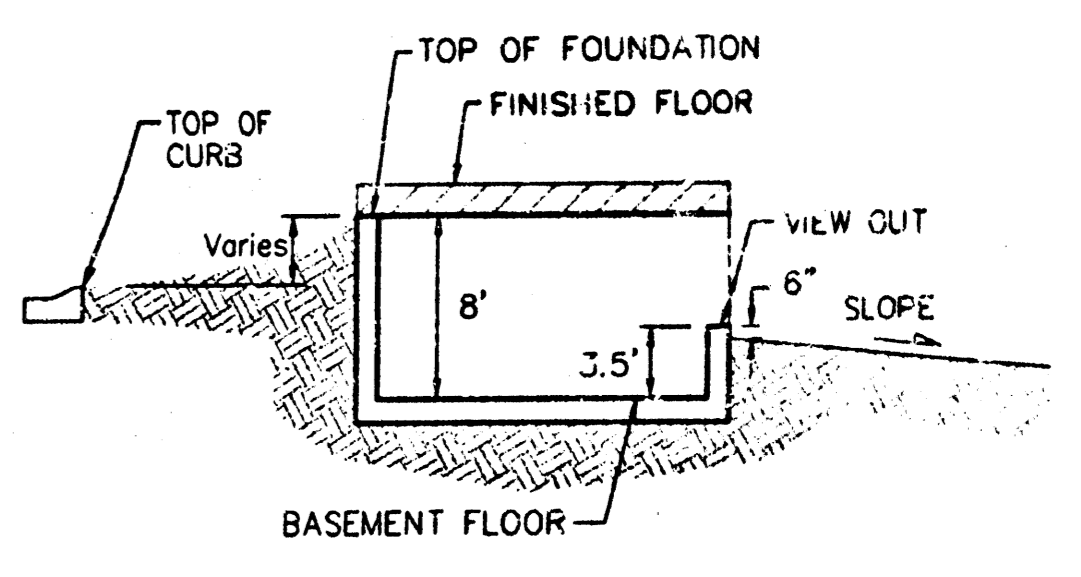



EAGLES LANDING AT NORTH OLIVER 2ND GRADING PLAN
 WICHITA, KANSAS, SEDGWICK COUNTY, KANSAS

BAUGHMAN COMPANY P.A.
 ENGINEERING, SURVEYING, & PLANNING
 318-252-7271 • 315 ELLIS WICHITA, KANSAS 67211

PROJECT NUMBER: _____


DESIGN	DRAWN	APPROVED	DATE	SCALE	SHEET 1 OF 3
	JAK		1/4/01	1" = 60'	

KOCH INDUSTRIES, INC.
4401 E. 45TH ST. N.
WICHITA, KS 67220

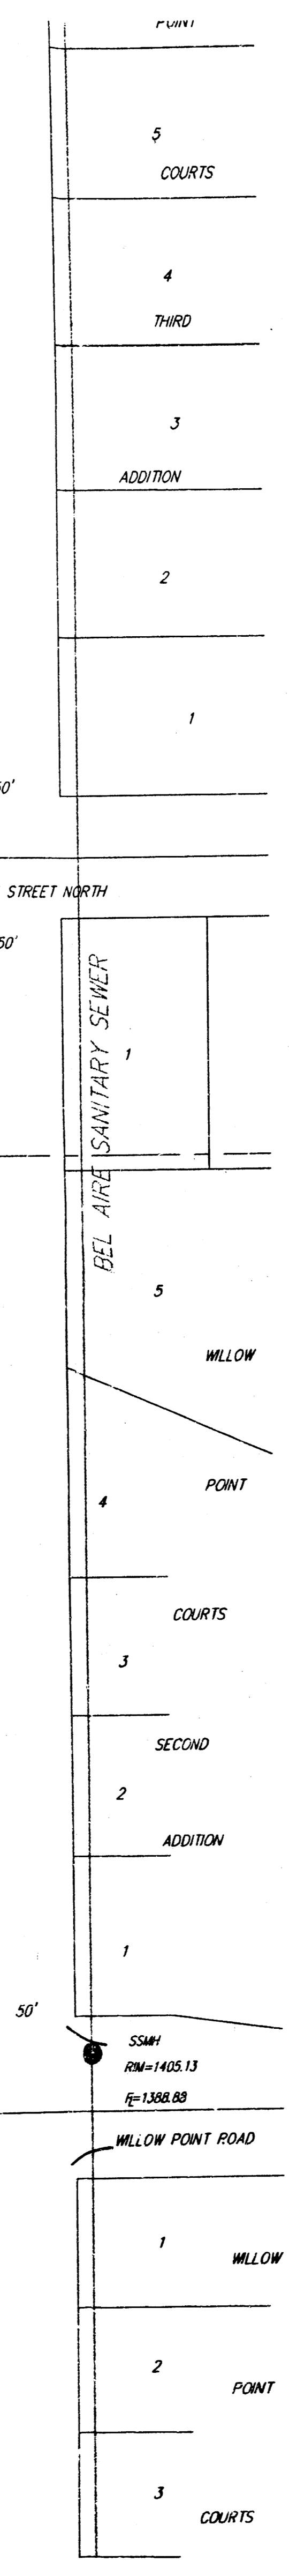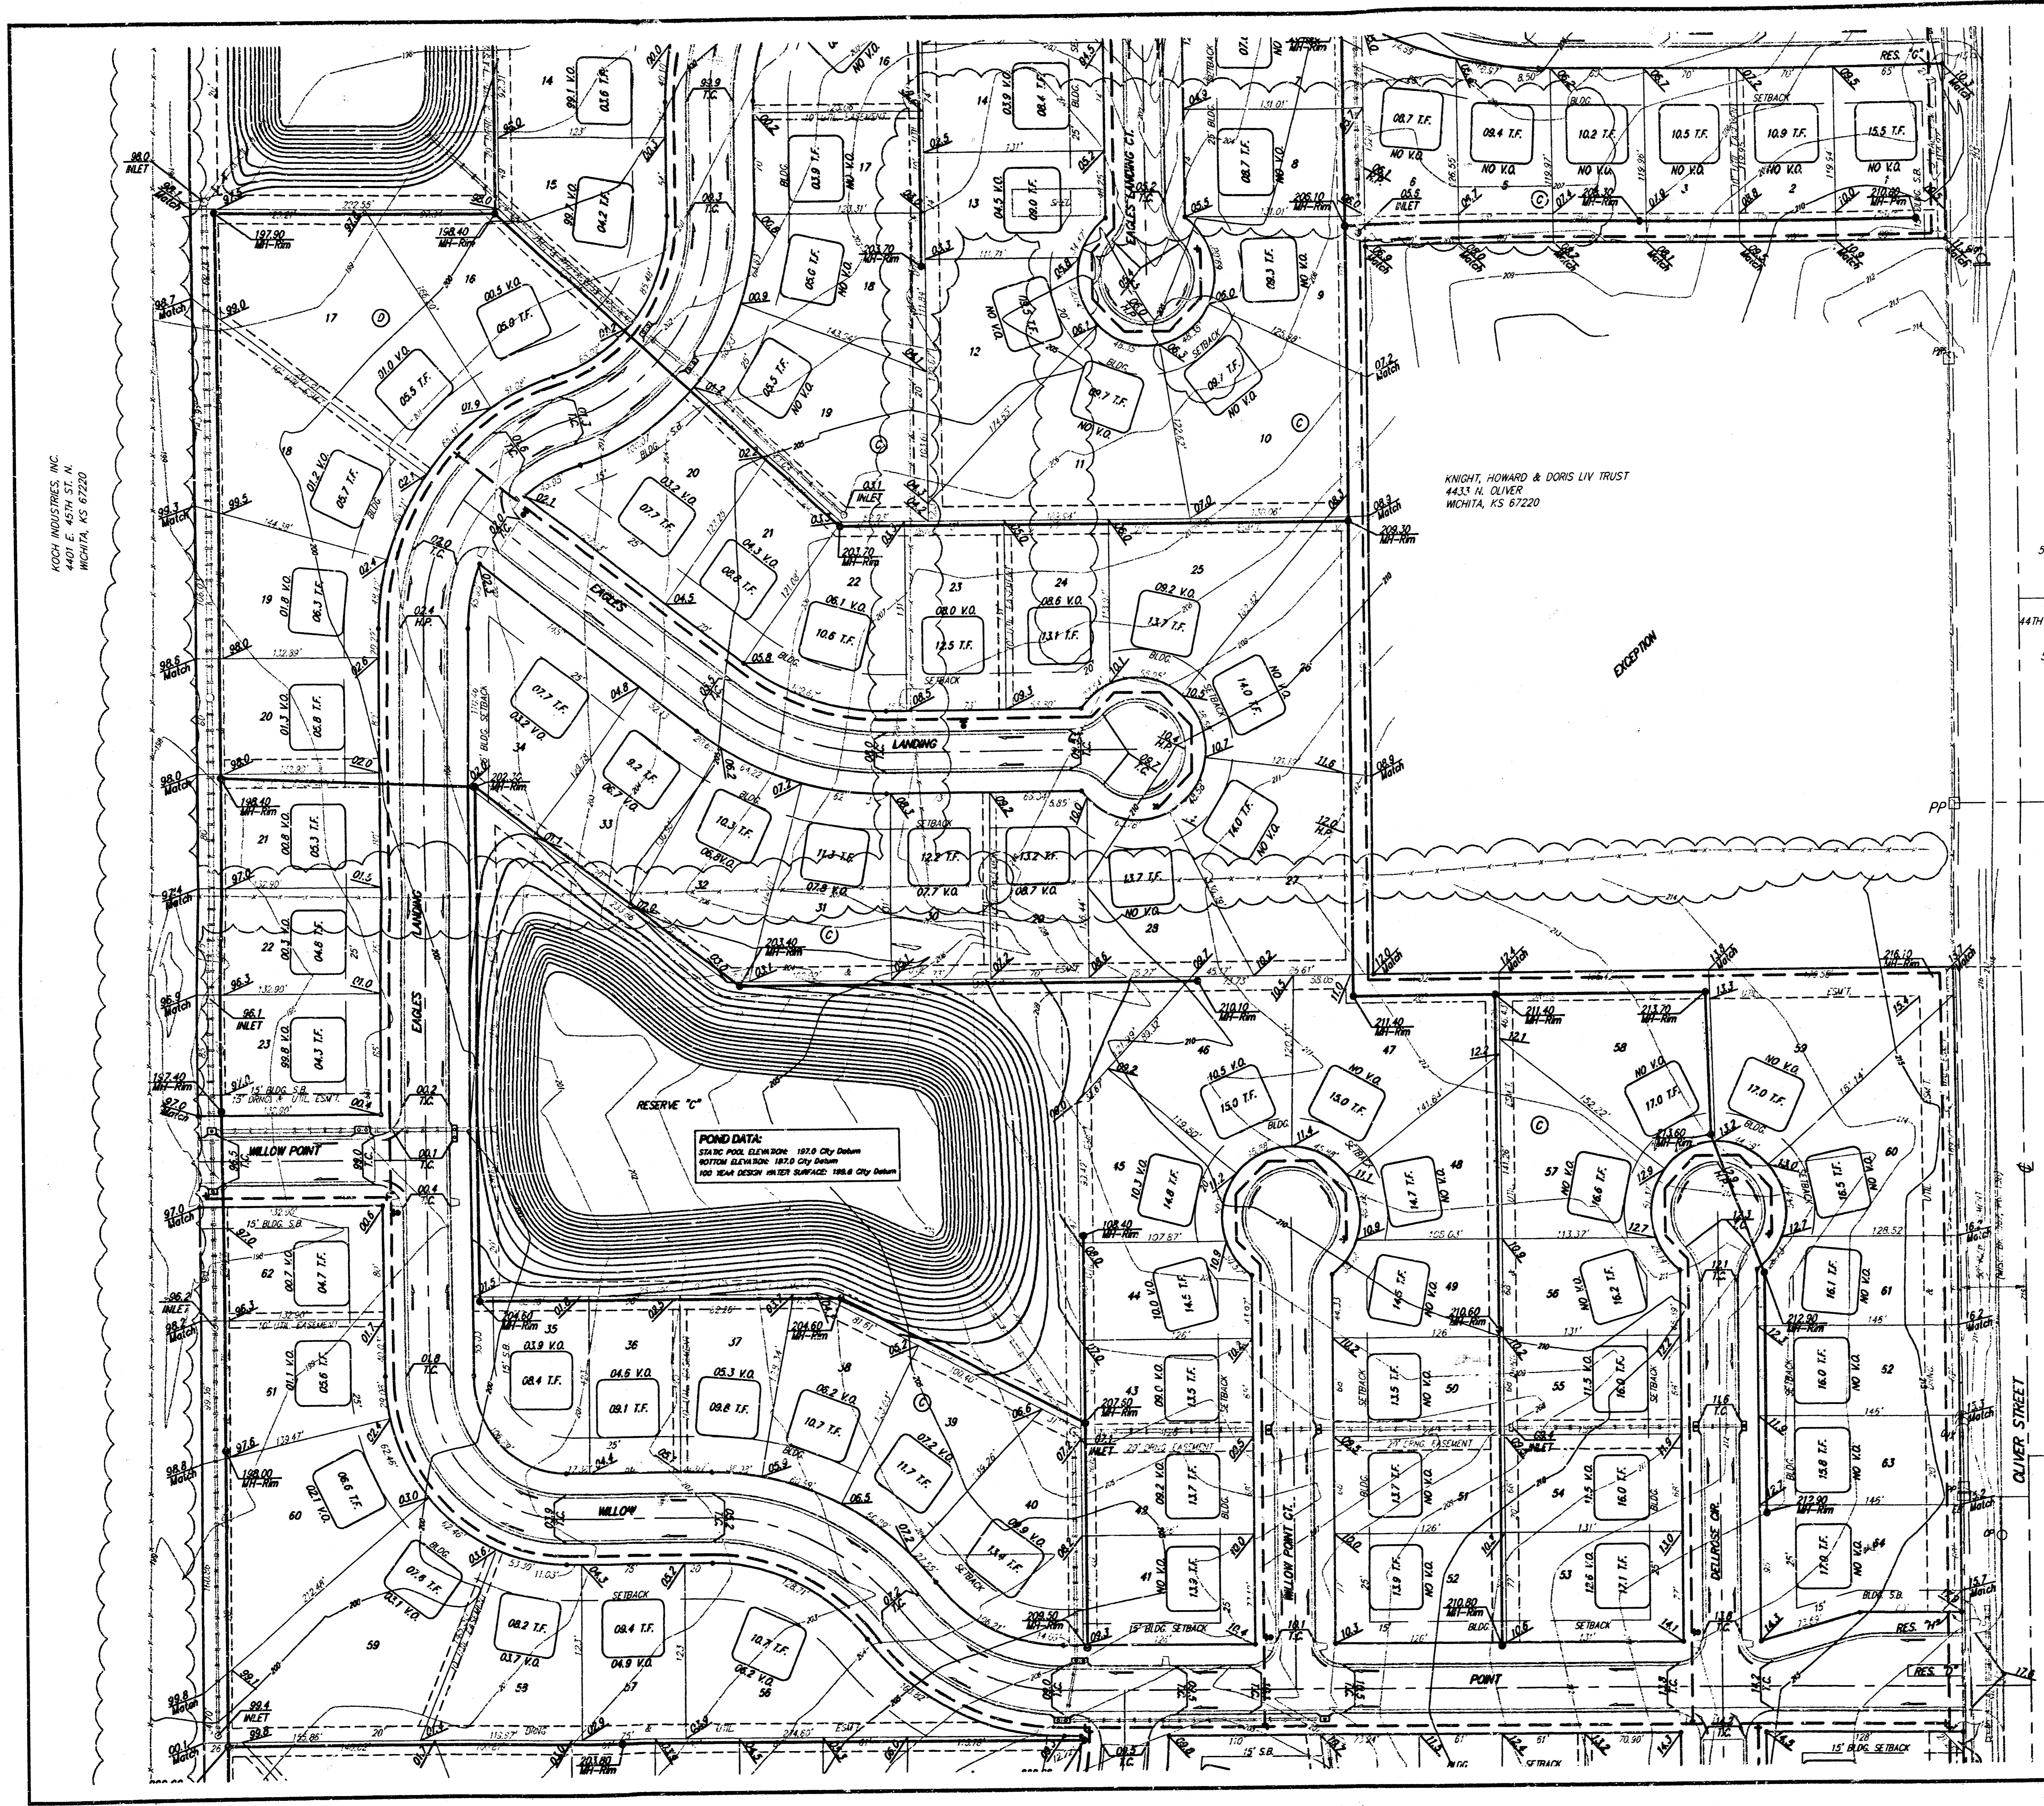


SCALE: 1" = 60'
 • = IRON

LOT	BLOCK	ELEVATION	
		CITY DATUM	NGVD
37-39, 41-44	A	205.0	1392.4
28-40, 43-46	C	201.0	1388.4
2	D	207.0	1394.4
3	D	206.0	1393.4
5	D	204.0	1391.4
6	D	203.0	1390.4
7	D	202.5	1389.9
8	D	201.5	1388.9
9	D	201.0	1388.4
10-11	D	200.5	1387.9
12	D	199.0	1385.4
13-17	D	196.5	1383.9
1	E	196.5	1383.9
2	E	200.5	1387.9
3	E	202.5	1389.9
4	E	206.0	1393.4

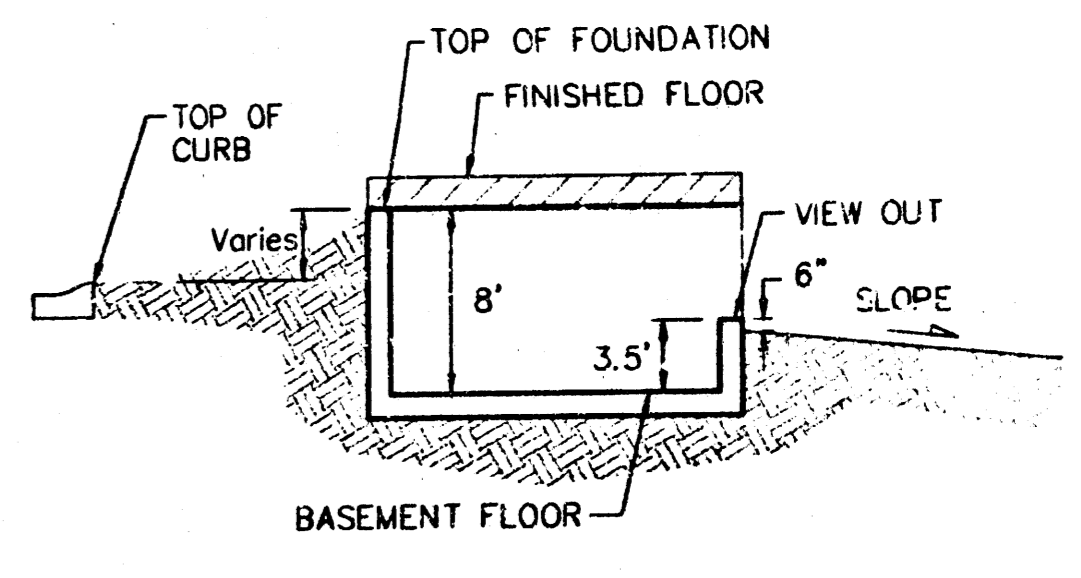

TYPICAL VIEW OUT
 NO SCALE

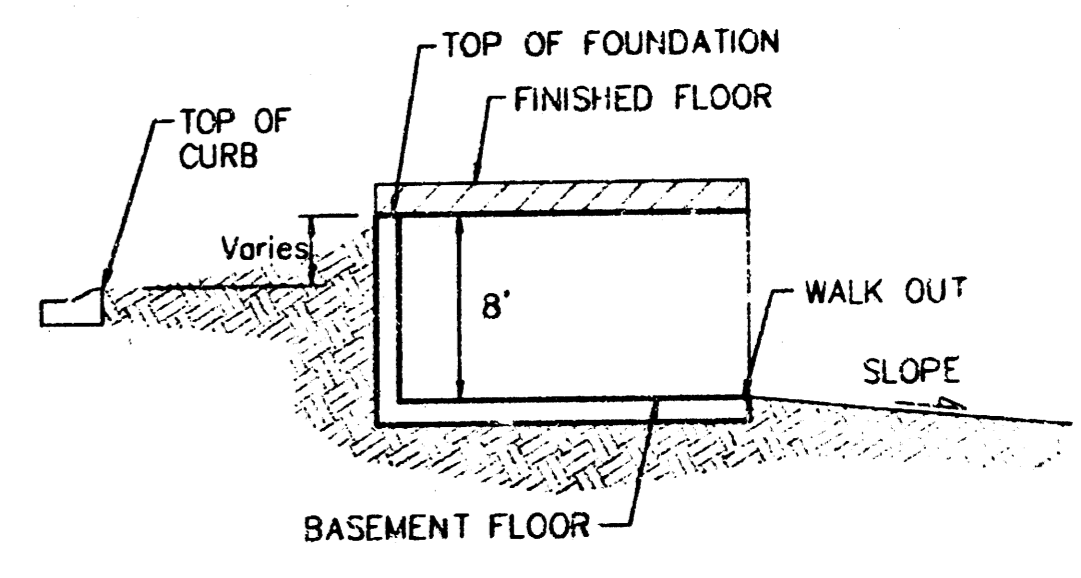


TYPICAL WALK OUT
 NO SCALE

EAGLES LANDING AT NORTH OLIVER 2ND
GRADING PLAN
 WICHITA, KANSAS, SEDGWICK COUNTY, KANSAS

BAUGHMAN COMPANY P.A.
 ENGINEERING, SURVEYING, & PLANNING
 316-262-7271 • 316 ELLIS • WICHITA, KANSAS 67211

PROJECT NUMBER: _____ SHEET: **2** OF **3**


DESIGN: _____ DRAWN: JAK APPROVED: _____ DATE: 1/4/01 SCALE: 1" = 60'

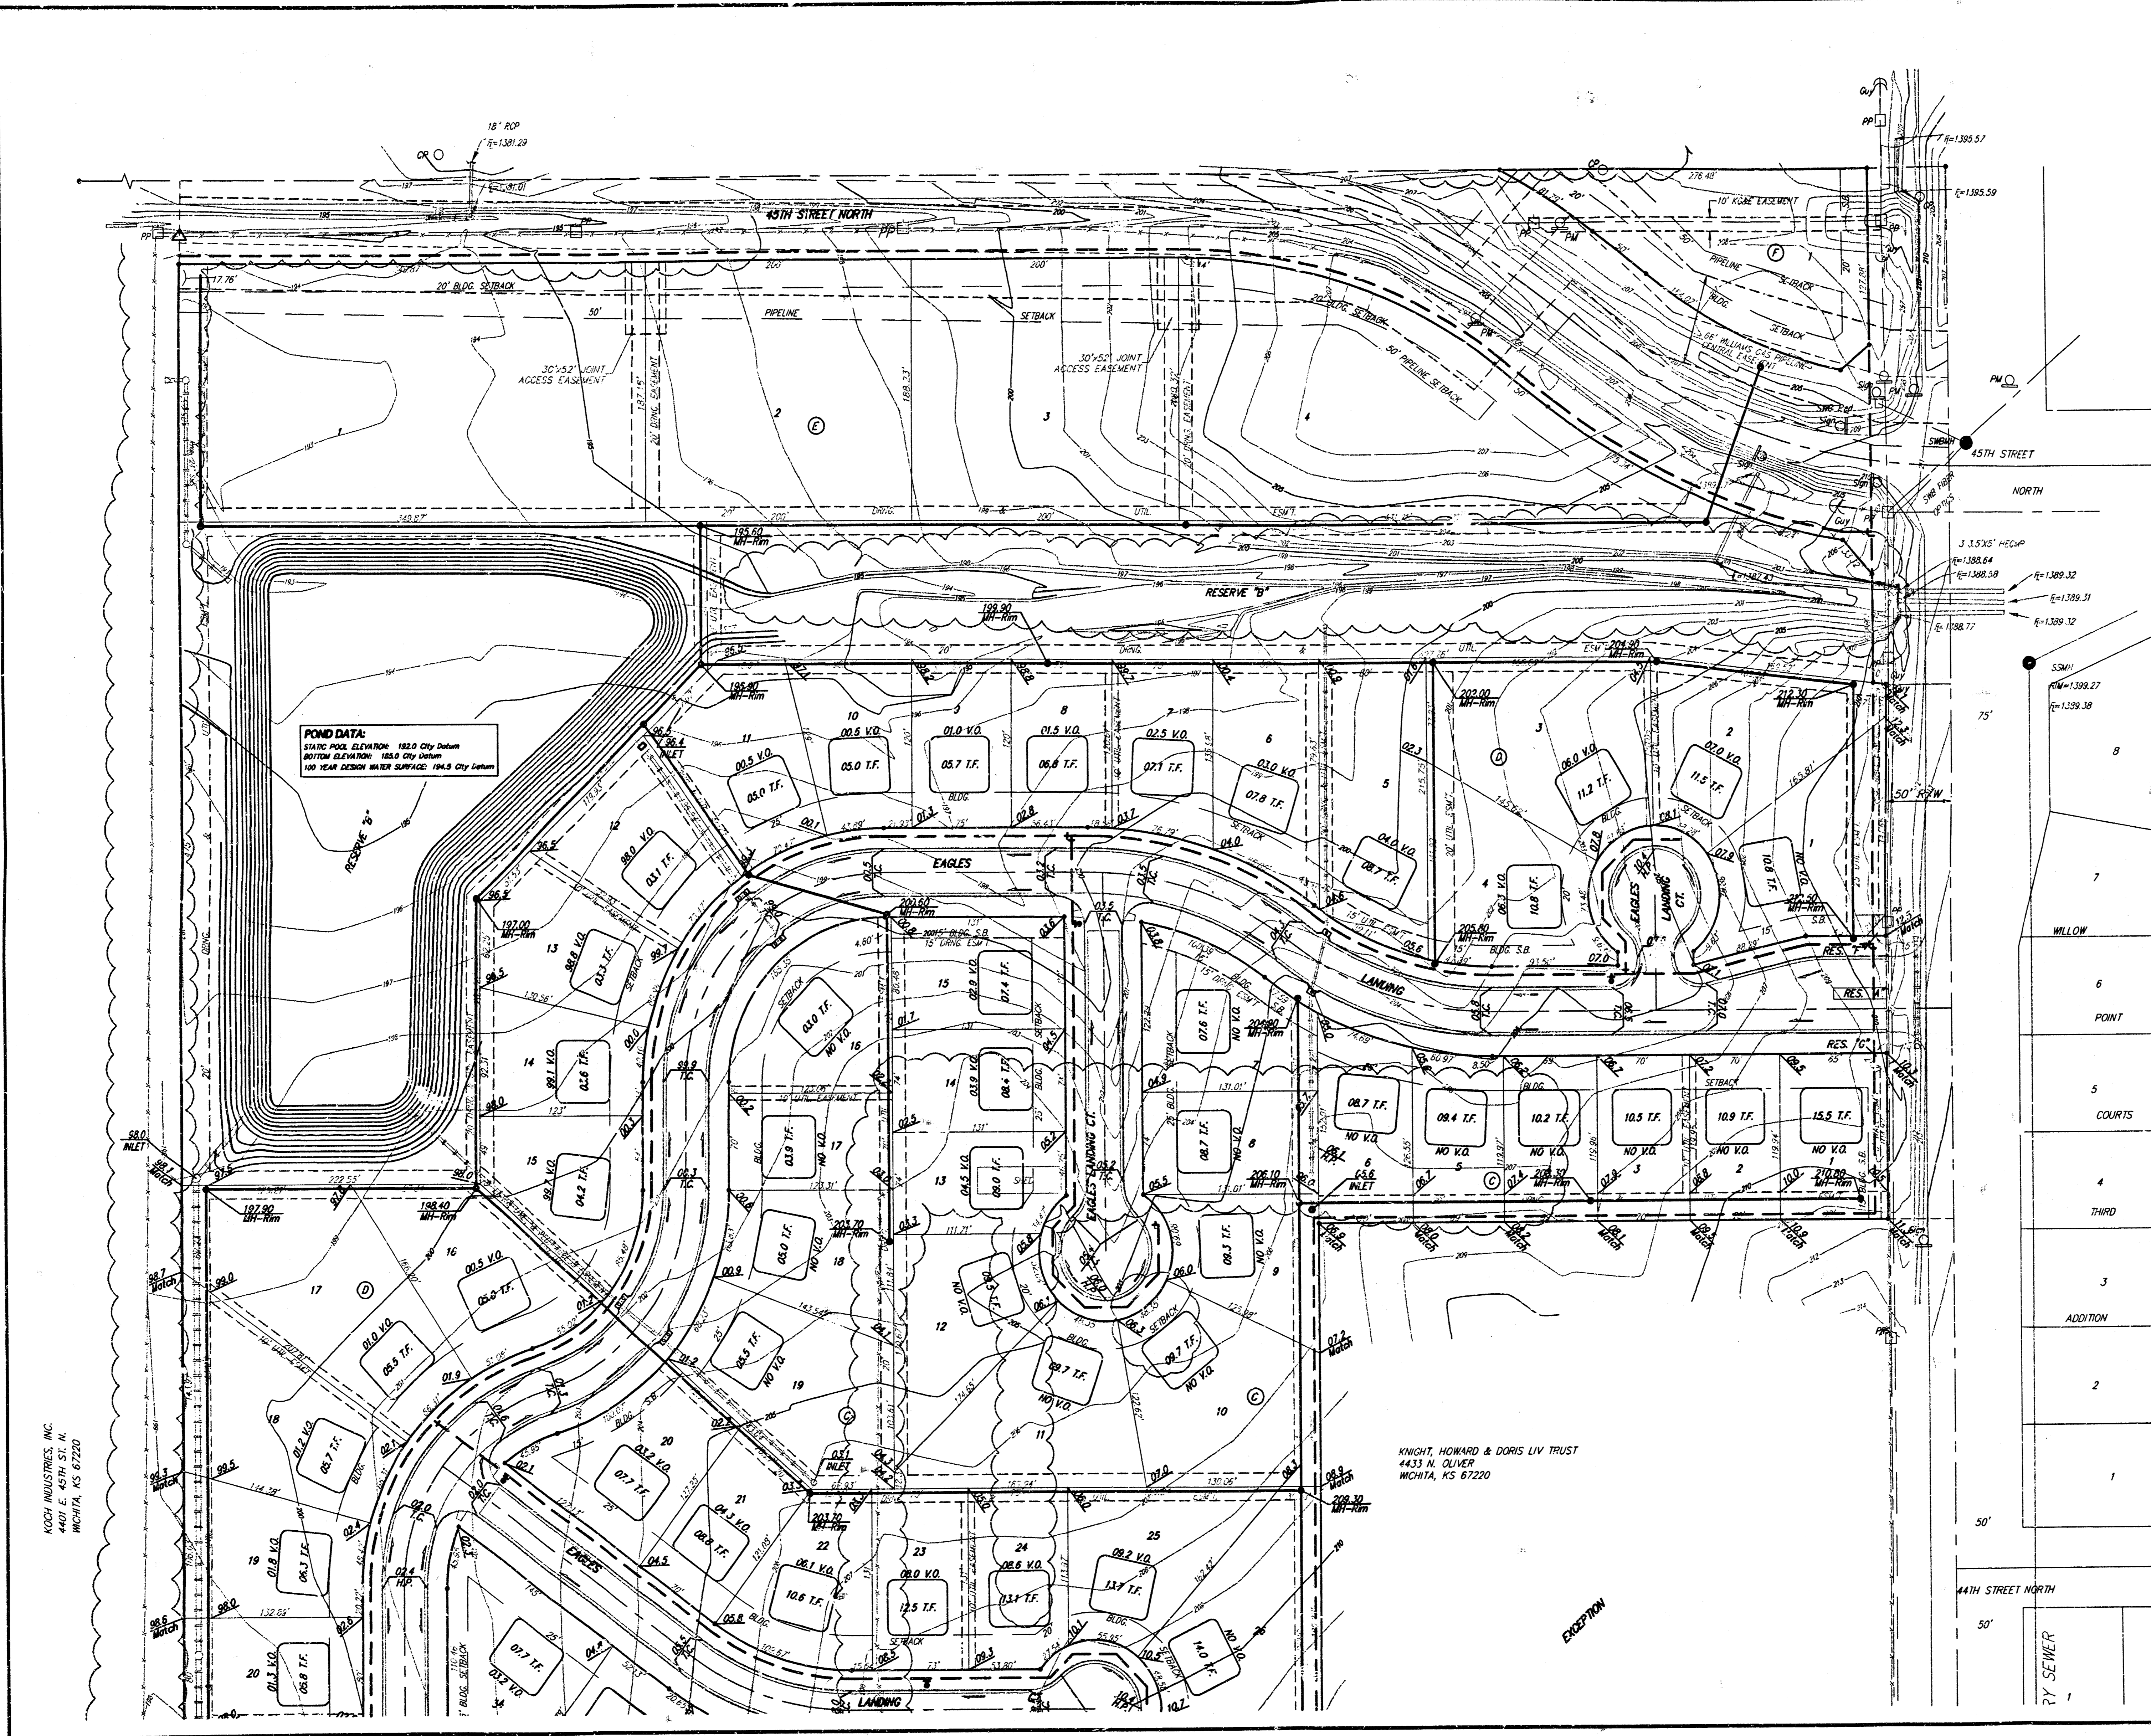


POND DATA:
 STATIC POOL ELEVATION: 132.0 City Datum
 BOTTOM ELEVATION: 128.0 City Datum
 100 YEAR RETURN PERIOD SURFACE: 134.5 City Datum

SCALE: 1" = 60'
 • = IRON

LOT	BLOCK	ELEVATION	
		CITY DATUM	NGVD
37-39, 41-44	A	205.0	1392.4
28-40, 43-46	C	201.0	1388.4
2	D	207.0	1394.4
3	D	206.0	1393.4
5	D	204.0	1391.4
6	D	203.0	1390.4
7	D	202.5	1389.9
8	D	201.5	1388.9
9	D	201.0	1388.4
10-11	D	200.5	1387.9
12	D	198.0	1385.4
13-17	D	196.5	1383.9
1	E	196.5	1383.9
2	E	200.5	1387.9
3	E	202.5	1389.9
4	E	206.0	1393.4

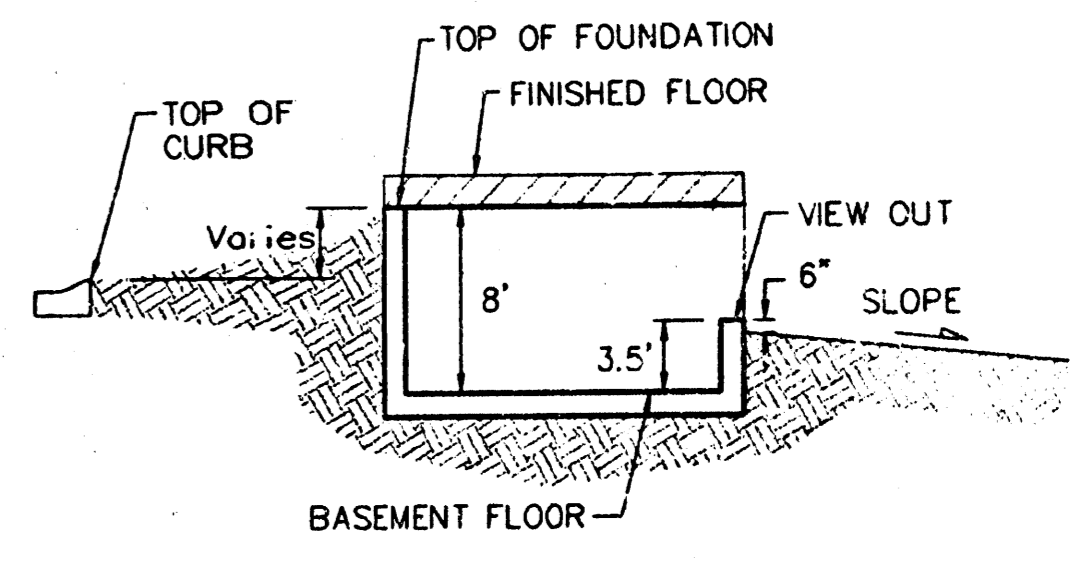

TYPICAL VIEW OUT
 NO SCALE

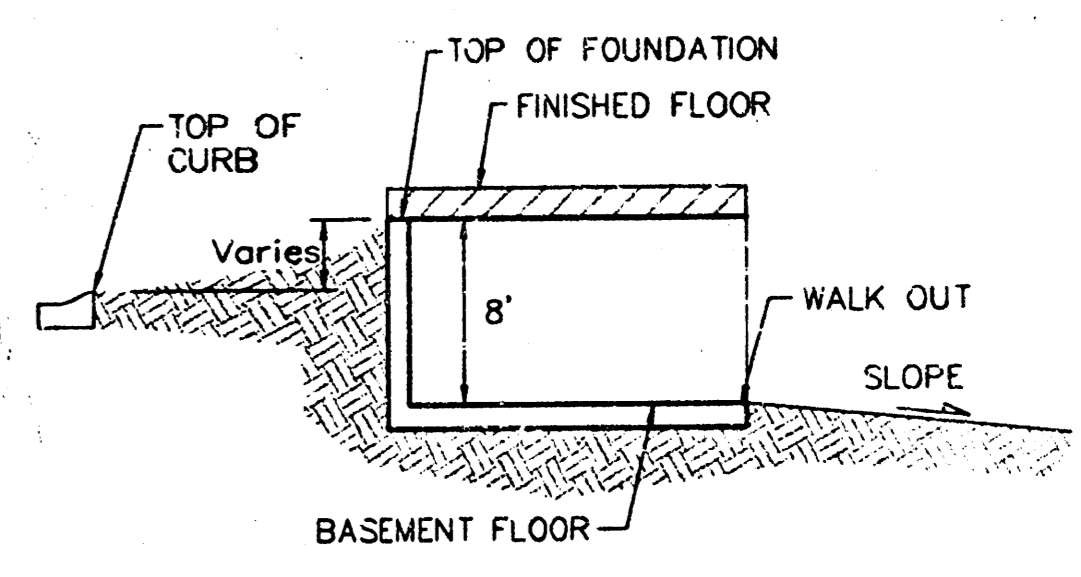

TYPICAL WALK OUT
 NO SCALE

ACOH INDUSTRIES, INC.
 4401 E. 45TH ST. N.
 WICHITA, KS 67220

KNIGHT, HOWARD & DORIS LIV TRUST
 4433 N. OLIVER
 WICHITA, KS 67220

EAGLES LANDING AT NORTH OLIVER 2ND GRADING PLAN
 WICHITA, KANSAS, SEDGWICK COUNTY, KANSAS

BAUGHMAN COMPANY P.A.
 ENGINEERING, SURVEYING, & PLANNING
 316-262-7271 • 315 ELLIS • WICHITA, KANSAS 67211

PROJECT NUMBER: _____ SHEET: **3**

DESIGN: _____ DRAWN: JAK APPROVED: _____ DATE: 7/4/01 SCALE: 1" = 60'