



DRAINAGE PLAN FAWN GROVE AT SUNSET LAKES WICHITA, KANSAS

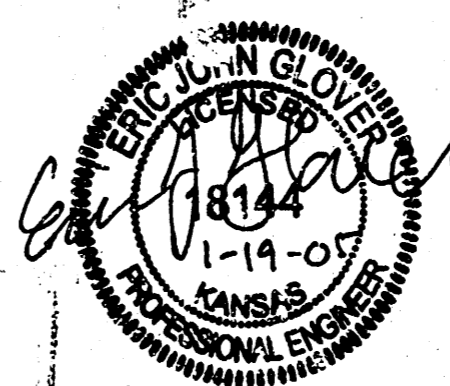

Scale: 1" = 100'

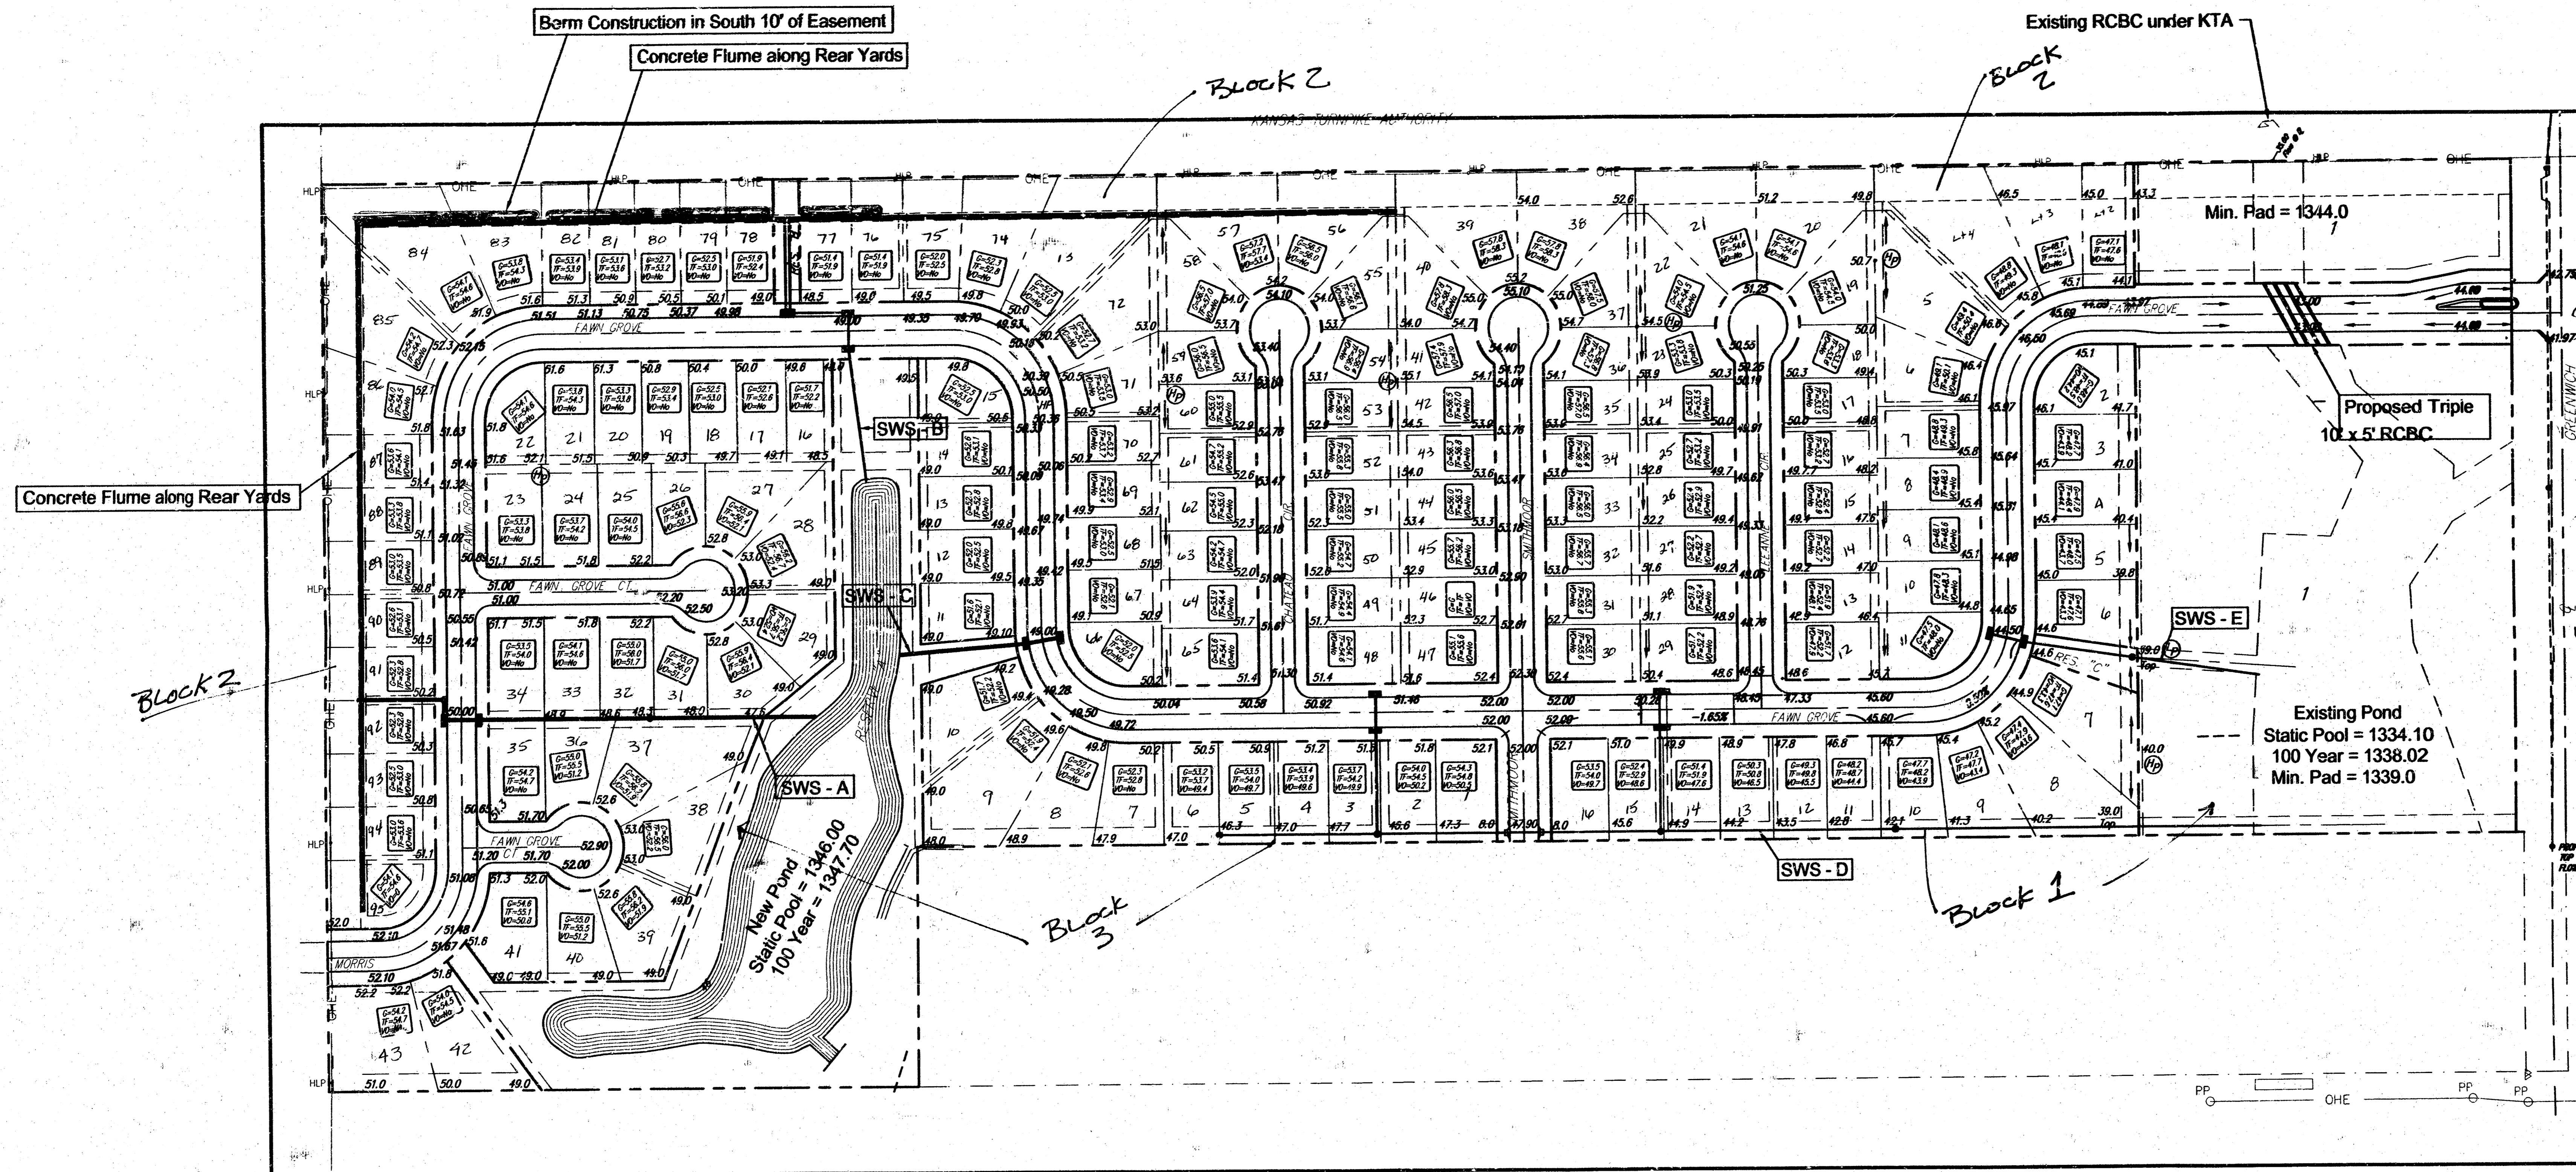

DRAINAGE PLAN FAWN GROVE AT SUNSET LAKES WICHITA, KANSAS			
Ruggles & Bohm, P.A. Engineering, Surveying, Land Planning		DESIGN: CMB DRAWN: CMB REVIEW: CMB UTILITY: CMB DATE: 01/18/05	
924 North Main Wichita, Kansas 67203 www.rbkansas.com		(316) 264-8008 (316) 264-4621 fax E-mail: info@bkansas.com	
DRAWING FILE: base/site grading plan		PROJECT NUMBER: 2422P	