



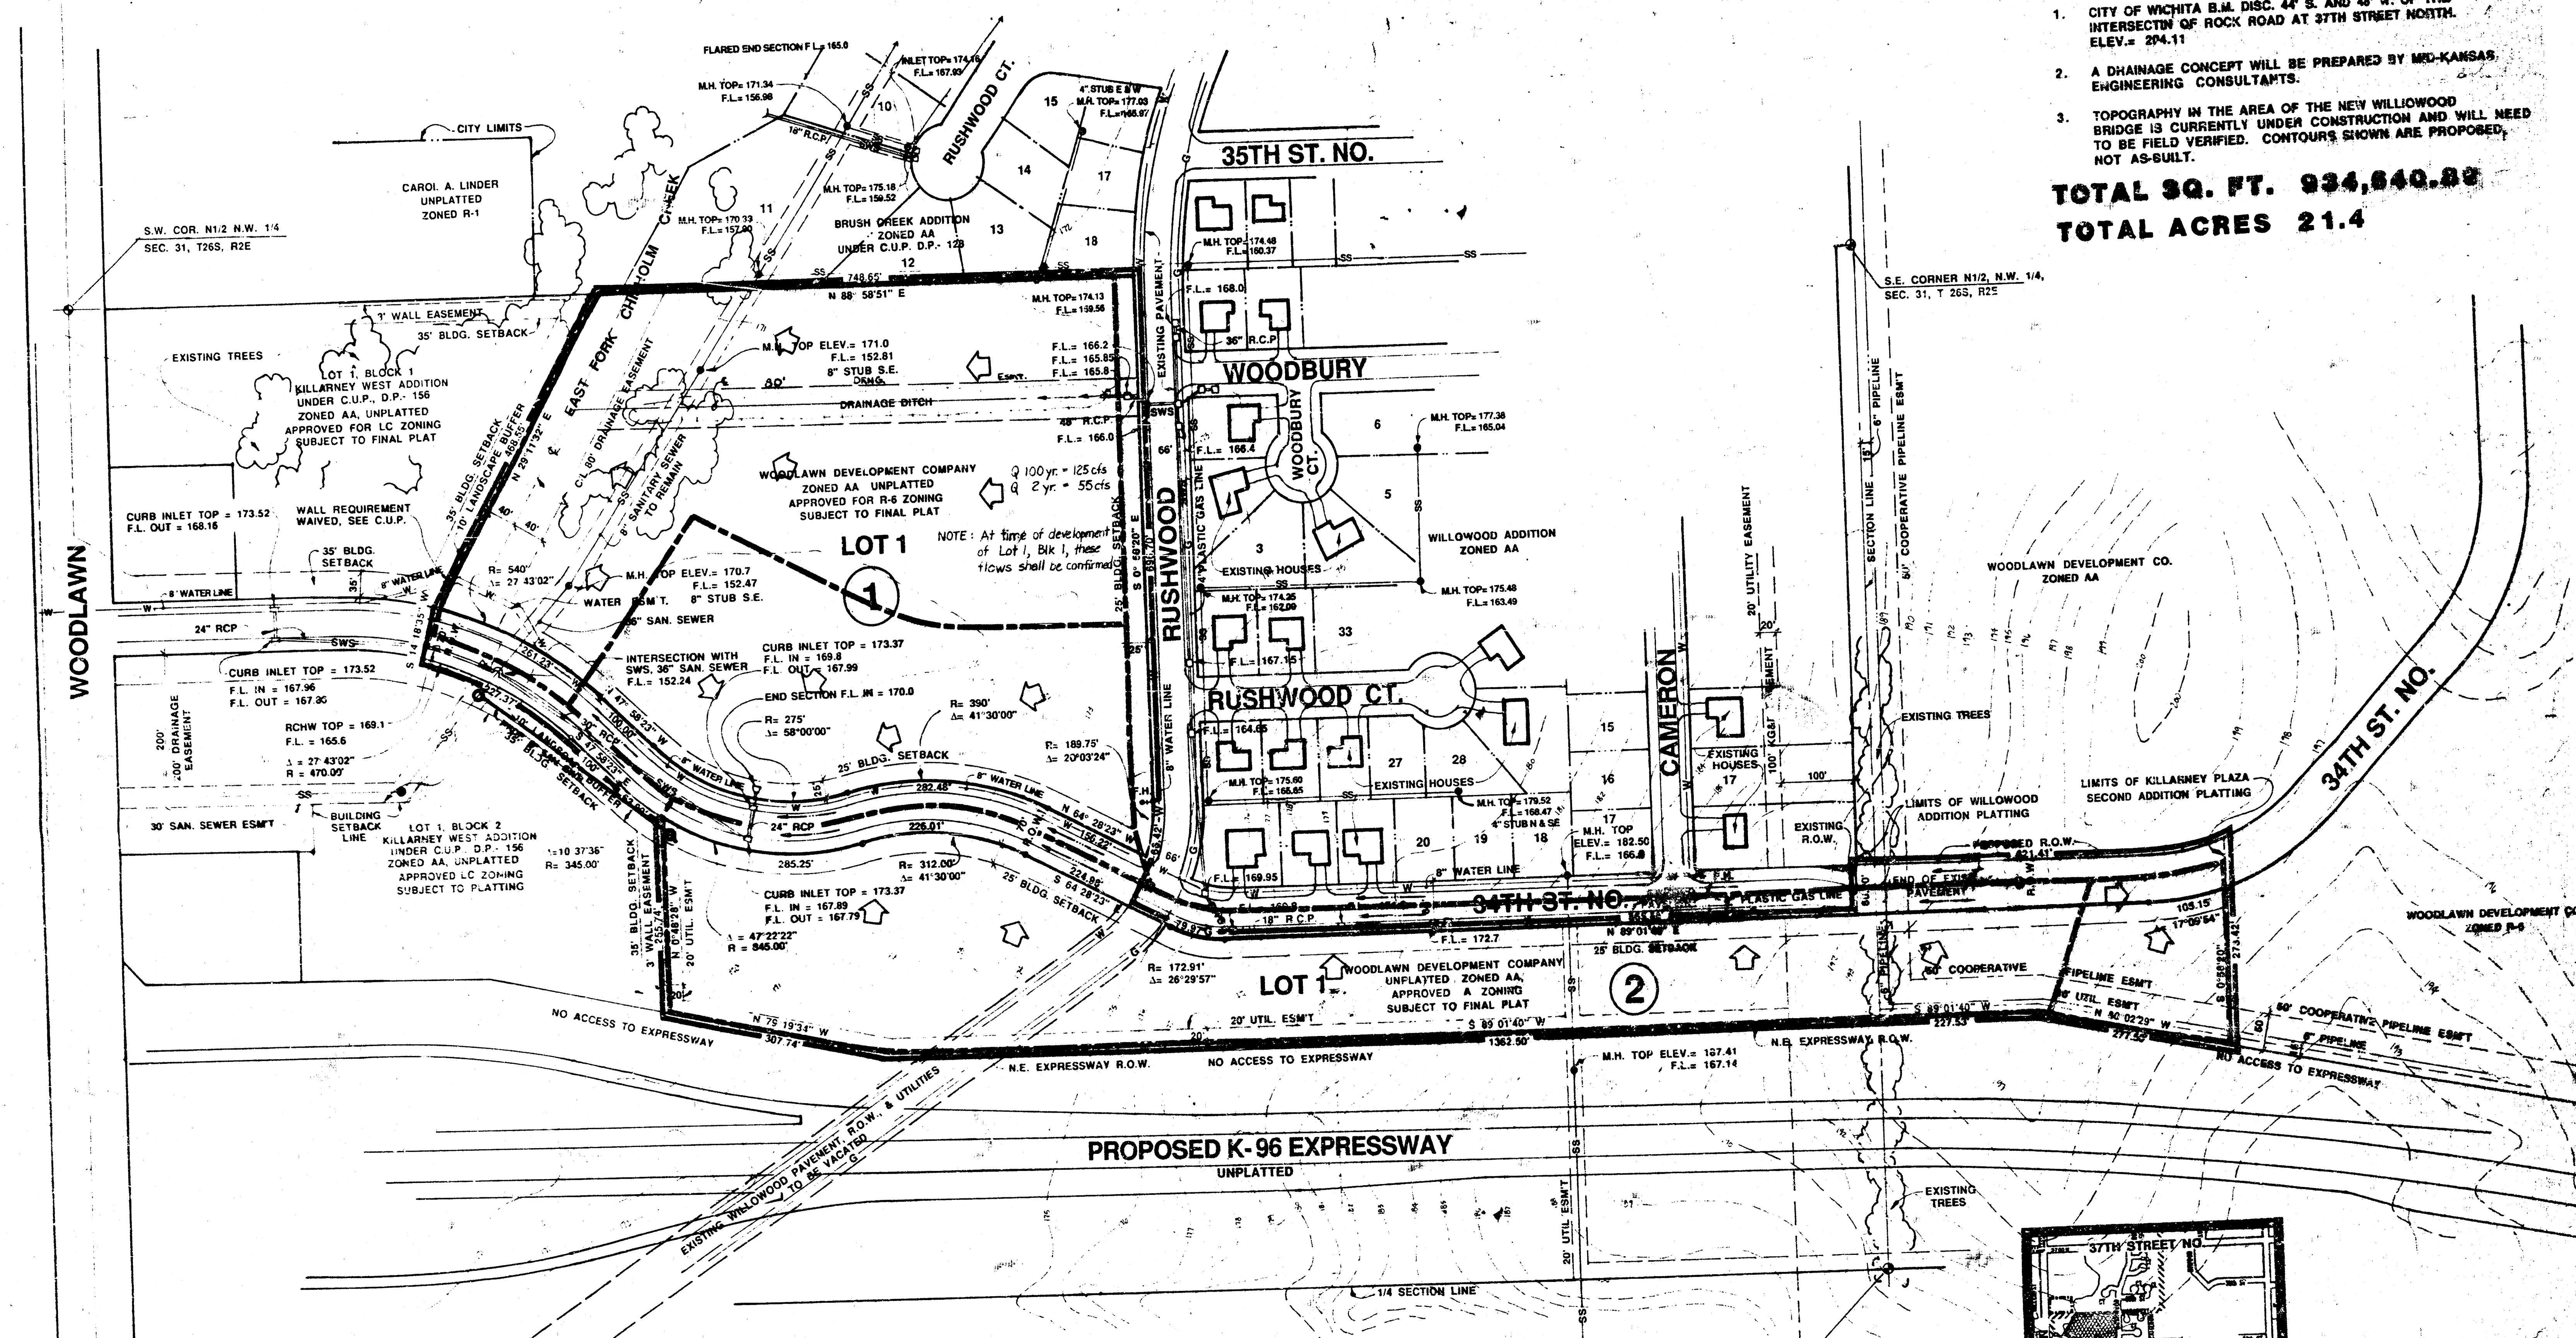

NOTES:


1. CITY OF WICHITA B.M. DISC. 44' S. AND 48' W. OF THE INTERSECTION OF ROCK ROAD AT 37TH STREET NORTH. ELEV. = 204.11
2. A DRAINAGE CONCEPT WILL BE PREPARED BY MED-KANSAS ENGINEERING CONSULTANTS.
3. TOPOGRAPHY IN THE AREA OF THE NEW WILLOWOOD BRIDGE IS CURRENTLY UNDER CONSTRUCTION AND WILL NEED TO BE FIELD VERIFIED. CONTOURS SHOWN ARE PROPOSED, NOT AS-BUILT.

TOTAL SQ. FT. 934,840.88
TOTAL ACRES 21.4

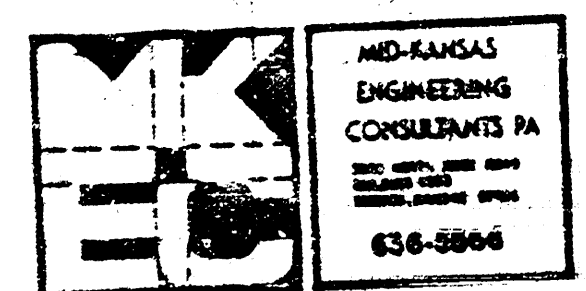


DRAINAGE & UTILITY PLAN

KILLARNEY WEST RESIDENTIAL

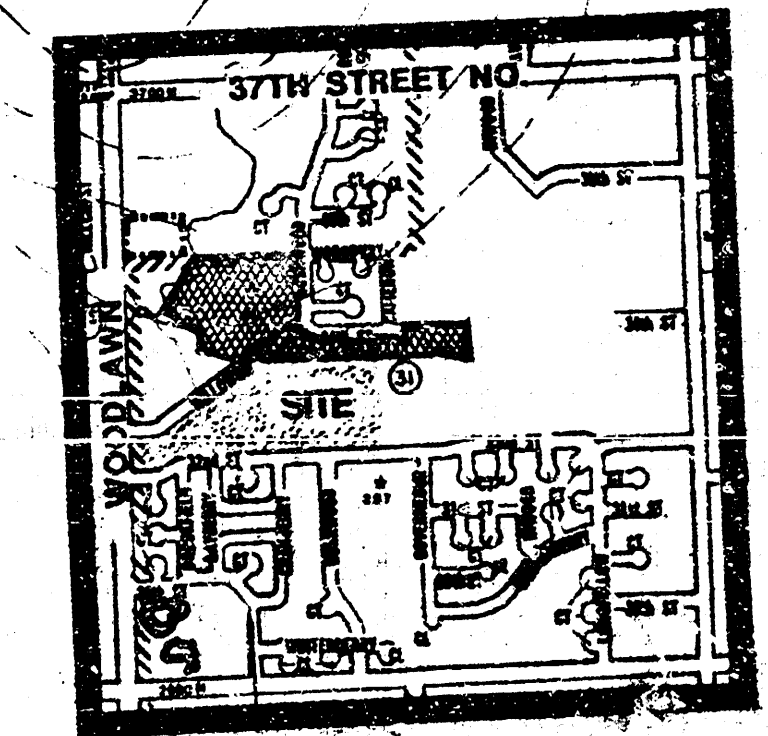

LOCATION MAP
NO SCALE

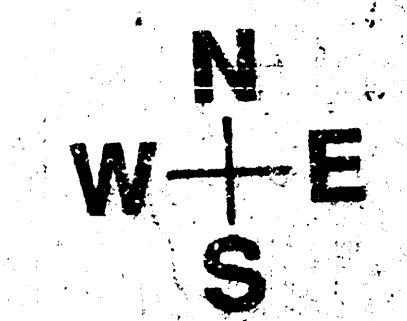

SCALE: 1" = 100'-0"
CONTOUR INTERVAL = 1'