


REMARKS:
 "□" On Top of Curb Located
 on the East Side of Shefford
 12.5' South of the North Line
 of Pawnee Mesa Addition.
 Elevation = 143.56 (City Datum)

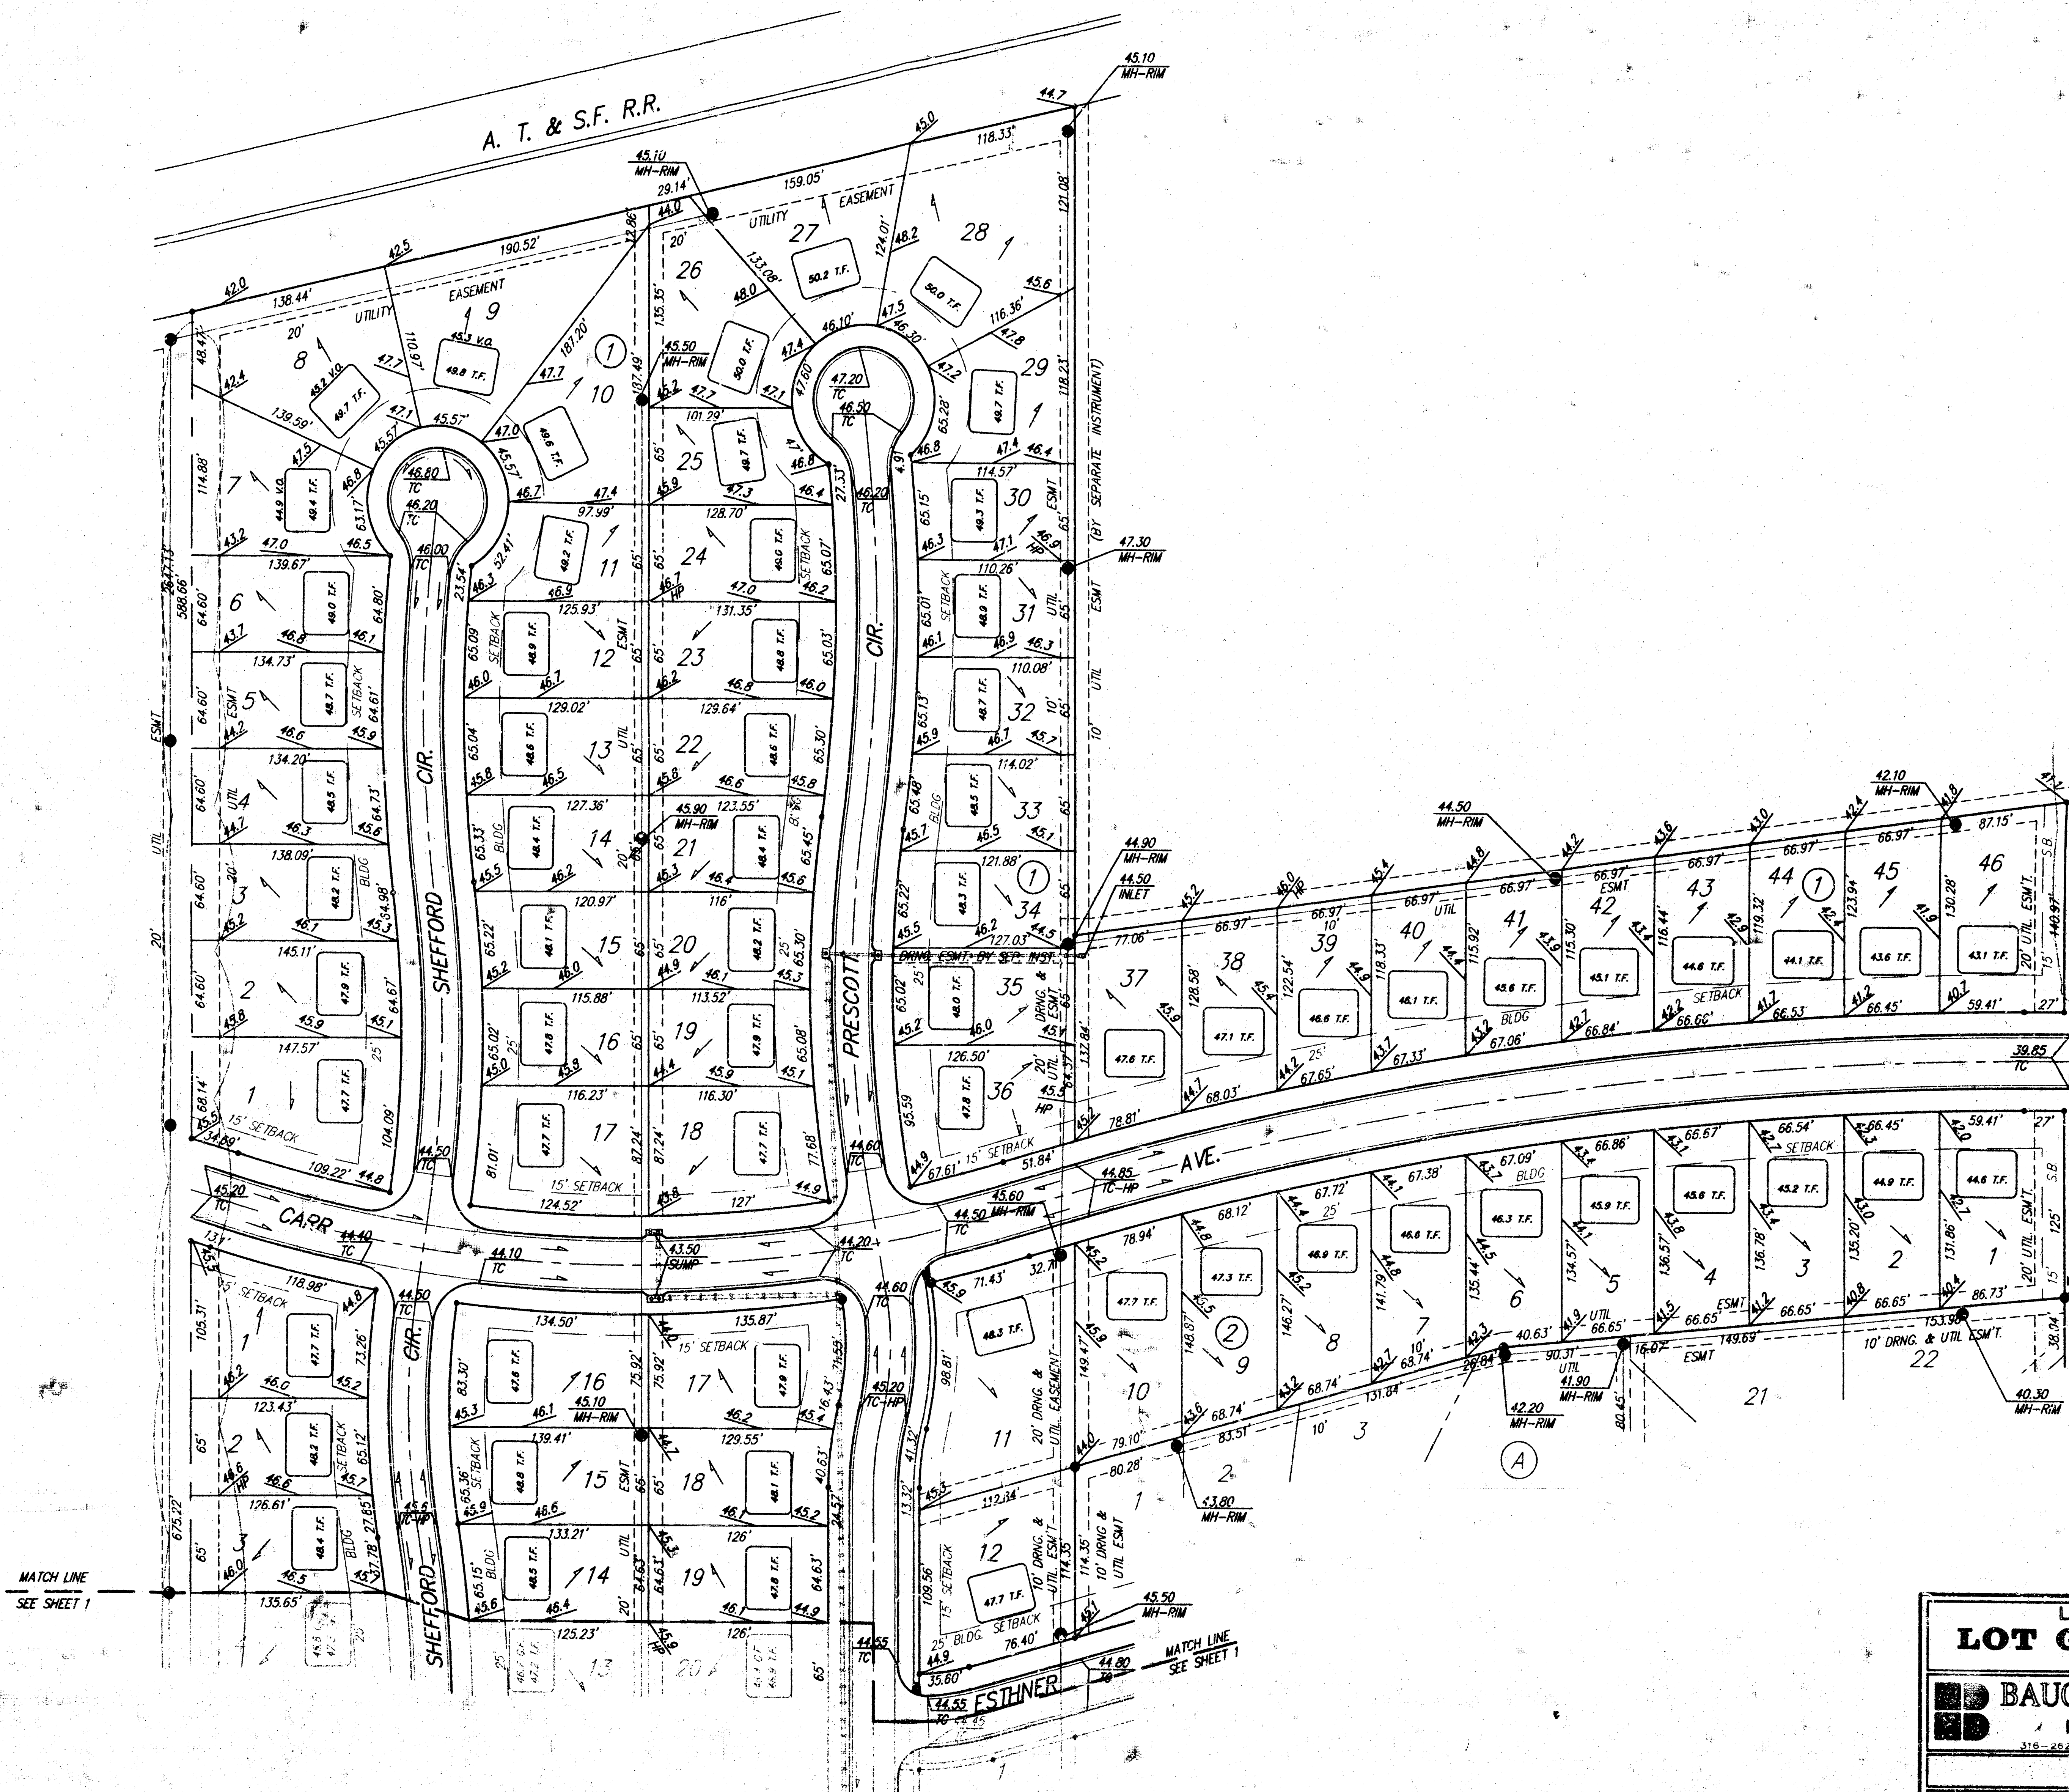

SCALE: 1"=60'

NOTE:

Proposed top of foundation elevations
are shown on plans.
Contractor to set finish floor elevation.

All street elevations shown on plans are for top of curb (full height).

View-out elevations are denoted as
XX.X V.O.

APPROVED
DRAINAGE PLAN

Revised 11/10/97
Revised 3/14/97
Revised 1/31/97

LARK SRD ADDITION
LOT GRADING PLAN


BAUGHMAN COMPANY P.A.
ENGINEERING, SURVEYING, & PLANNING

PROJECT NUMBER

DESIGN NBW	DRAWN BAM	APPROVED	DATE 6/96	SCALE 1"=60'	OF 2
---------------	--------------	----------	--------------	-----------------	---------

APK 3 | 300 | 06-06-1340

BENCHMARK
 "D" On Top of Curb Located
 on the East Side of Shefford
 12.5' South of the North Line
 of Pawnee Mesa Addition.
 Elevation = 143.56 (City Datum)

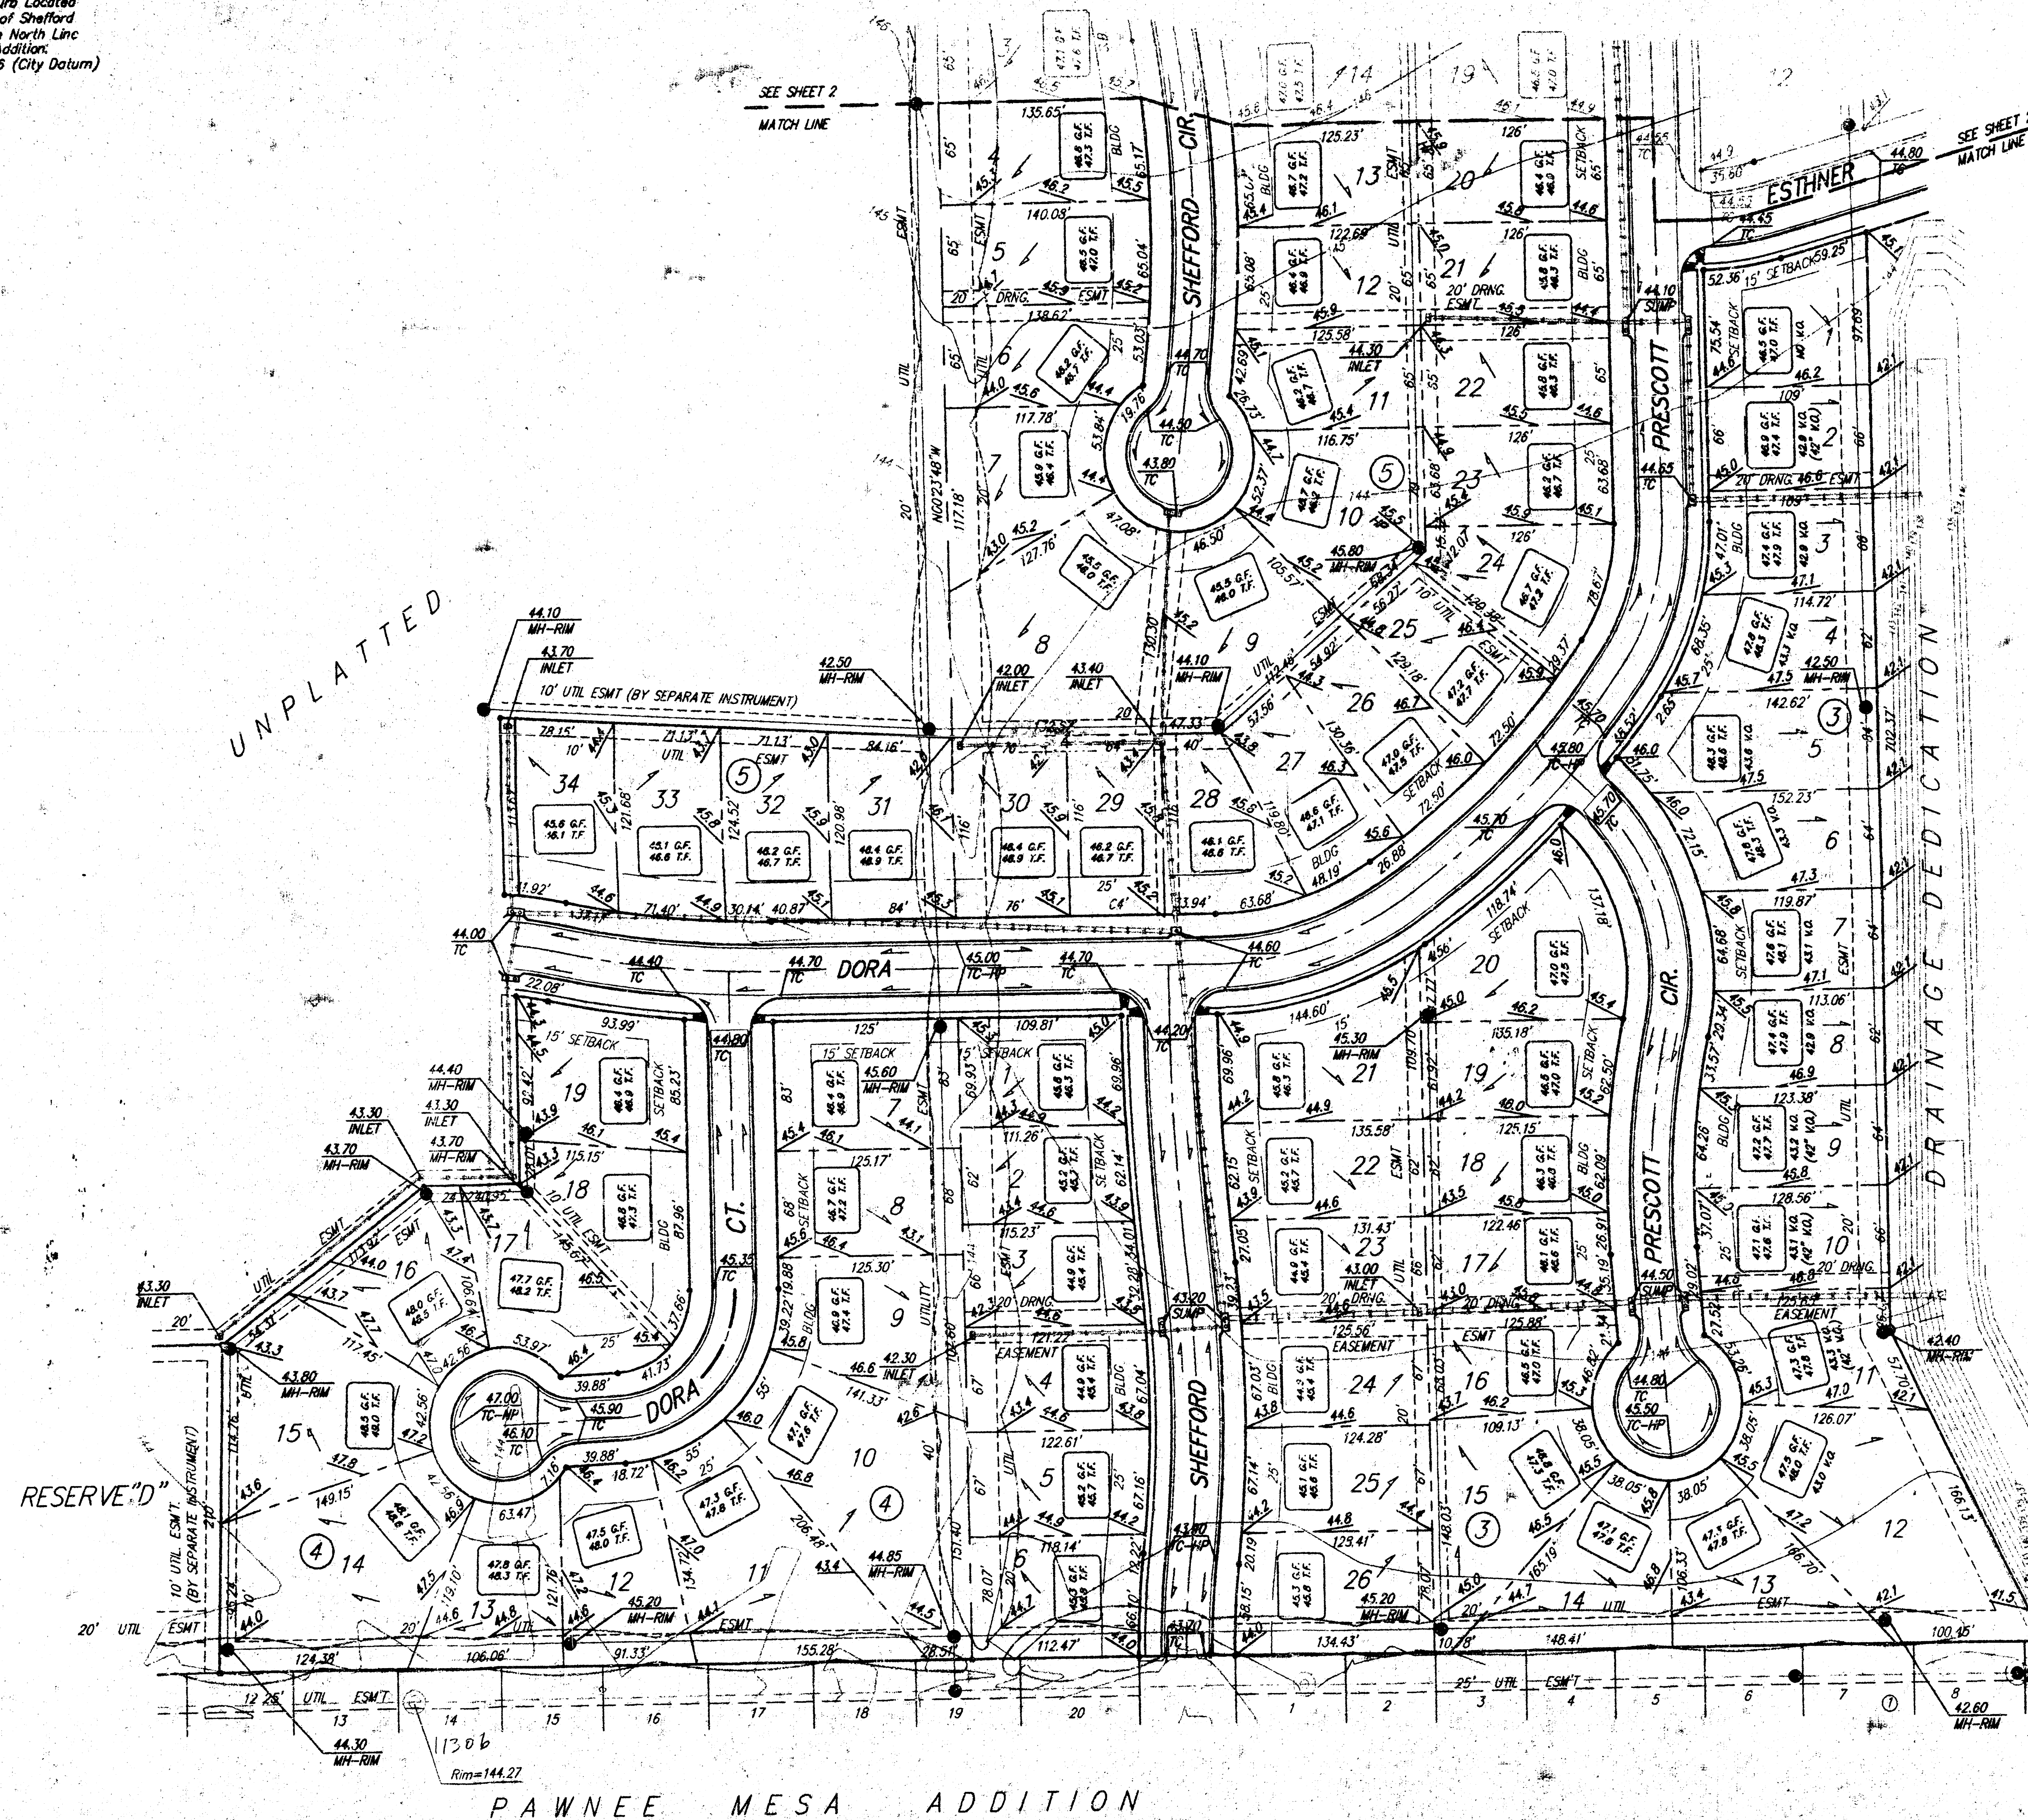


SCALE 1"=60'

NOTE:
 Proposed top of foundation and garage
 floor elevations are shown on plans.
 Contractor to set finish floor elevation.

All street elevations shown on plans
 are for top of curb (full height).

View-out elevations are denoted as
 XXX V.O.

**APPROVED
 DRAINAGE PLAN**

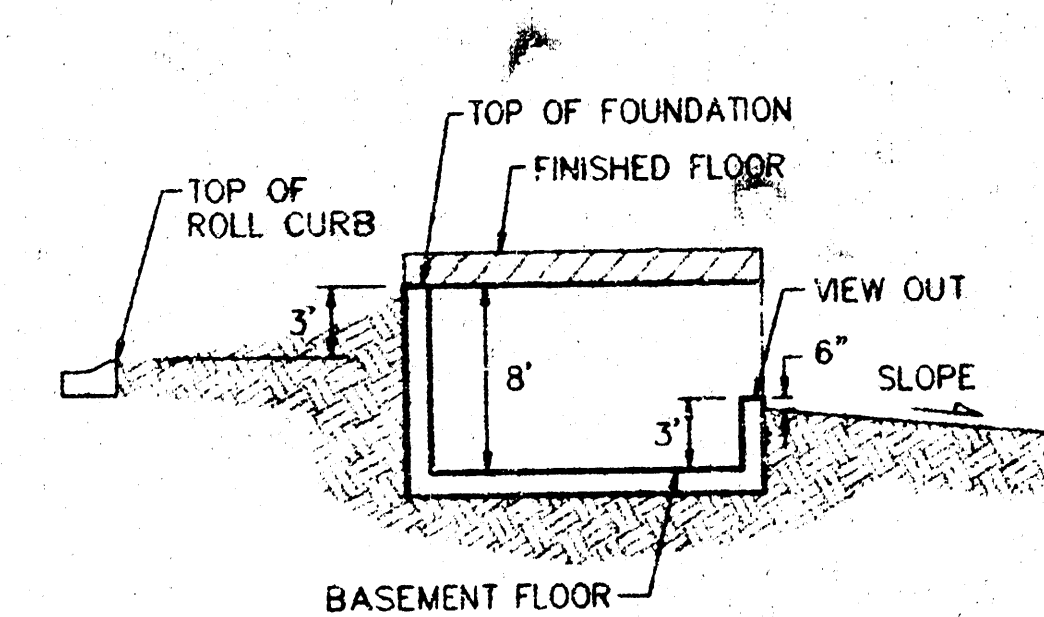


TYPICAL VIEW OUT
 NO SCALE

**LARK 3RD ADDITION
 LOT GRADING PLAN**

BAUGHMAN COMPANY P.A.
 ENGINEERING, SURVEYING, & PLANNING
 316-262-7271 • 315 ELLIS • WICHITA, KANSAS 67211

PROJECT NUMBER _____ SHEET **1**
 OF **2**
 DESIGN: NBW DRAWN: BAM APPROVED: DATE: 8/96 SCALE: 1"=60'

"□" On Top of Curb Located on the East Side of Shefford 12.5' South of the North Line of Pawnee Mesa Addition. Elevation = 143.56 (City Datum)

 

SCALE: 1"=60'

Proposed top of foundation and garage floor elevations are shown on plans.
Contractor to set finish floor elevation.

All street elevations shown on plans are for top of curb (full height).

1. *Chlorophyll a* (Chl *a*)

LARK 3RD ADDITION
LOT GRADING PLAN

BAUGHMAN COMPANY P.A.
ENGINEERING, SURVEYING, & PLANNING

PROJECT NUMBER

SHEET

DESIGN NRW	DRAWN [Signature]	APPROVED	DATE 6/26	SCALE 1"=60'	OF
---------------	----------------------	----------	--------------	-----------------	----

10