




LEGEND

T.W.	Top of Wall
F.G.	Finished Ground
B.L.	Brick Ledge
188.0	Proposed Elevations
126	Existing Elevations
0.02%	Flow Arrow & Percent Slope
PAD	Elevation of Garage Door Opening
T.F.	Top of Foundation
T.C.	Top of Curb
FL	Flow Line
Add 1 Step	Step from Garage Floor to Finish Floor
---	Wrap Siding or Brick Ledge
GRD.	Ground

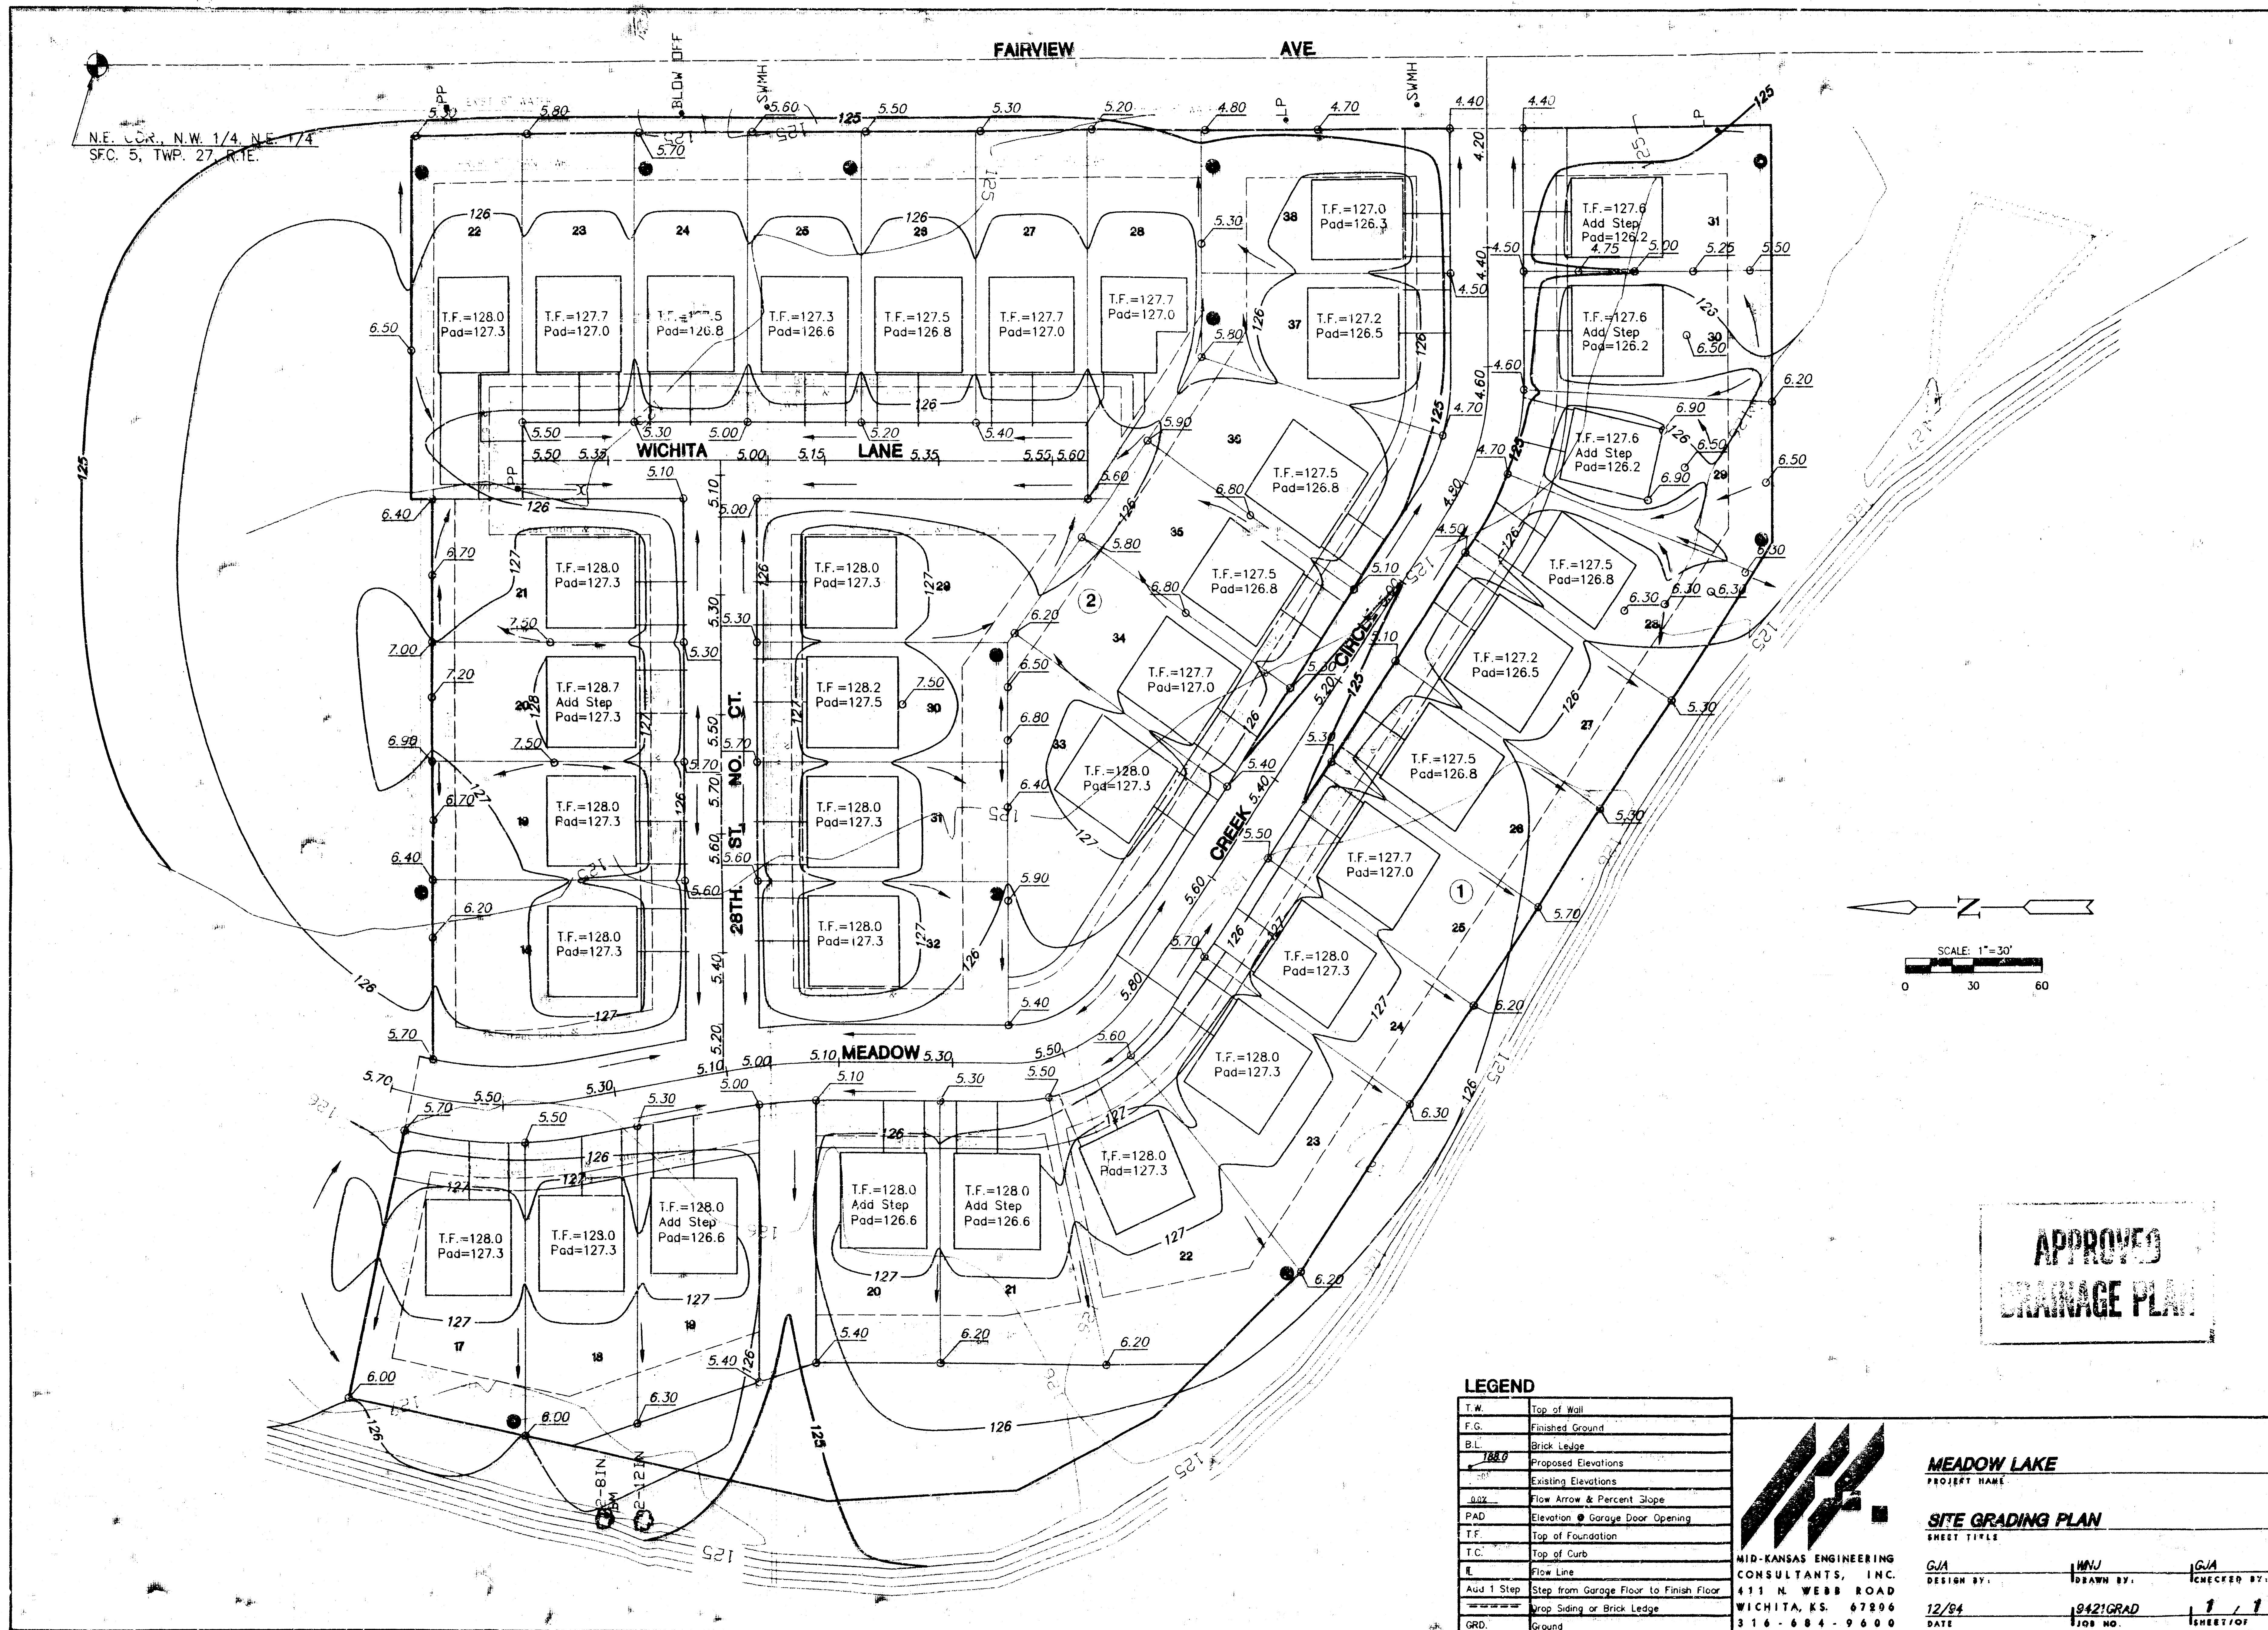


MID-KANSAS ENGINEERING
CONSULTANTS, INC.
411 N. WEBB ROAD
WICHITA, KS. 67206
316-684-9600

MEADOW LAKE
PROJECT NAME

SITE GRADING PLAN
SHEET TITLE

GJA	MMJ	GJA
DESIGN BY:	DRAWN BY:	CHECKED BY:
12/94	19421GRAD	1 / 1
DATE	FIG. NO.	SHEET OF

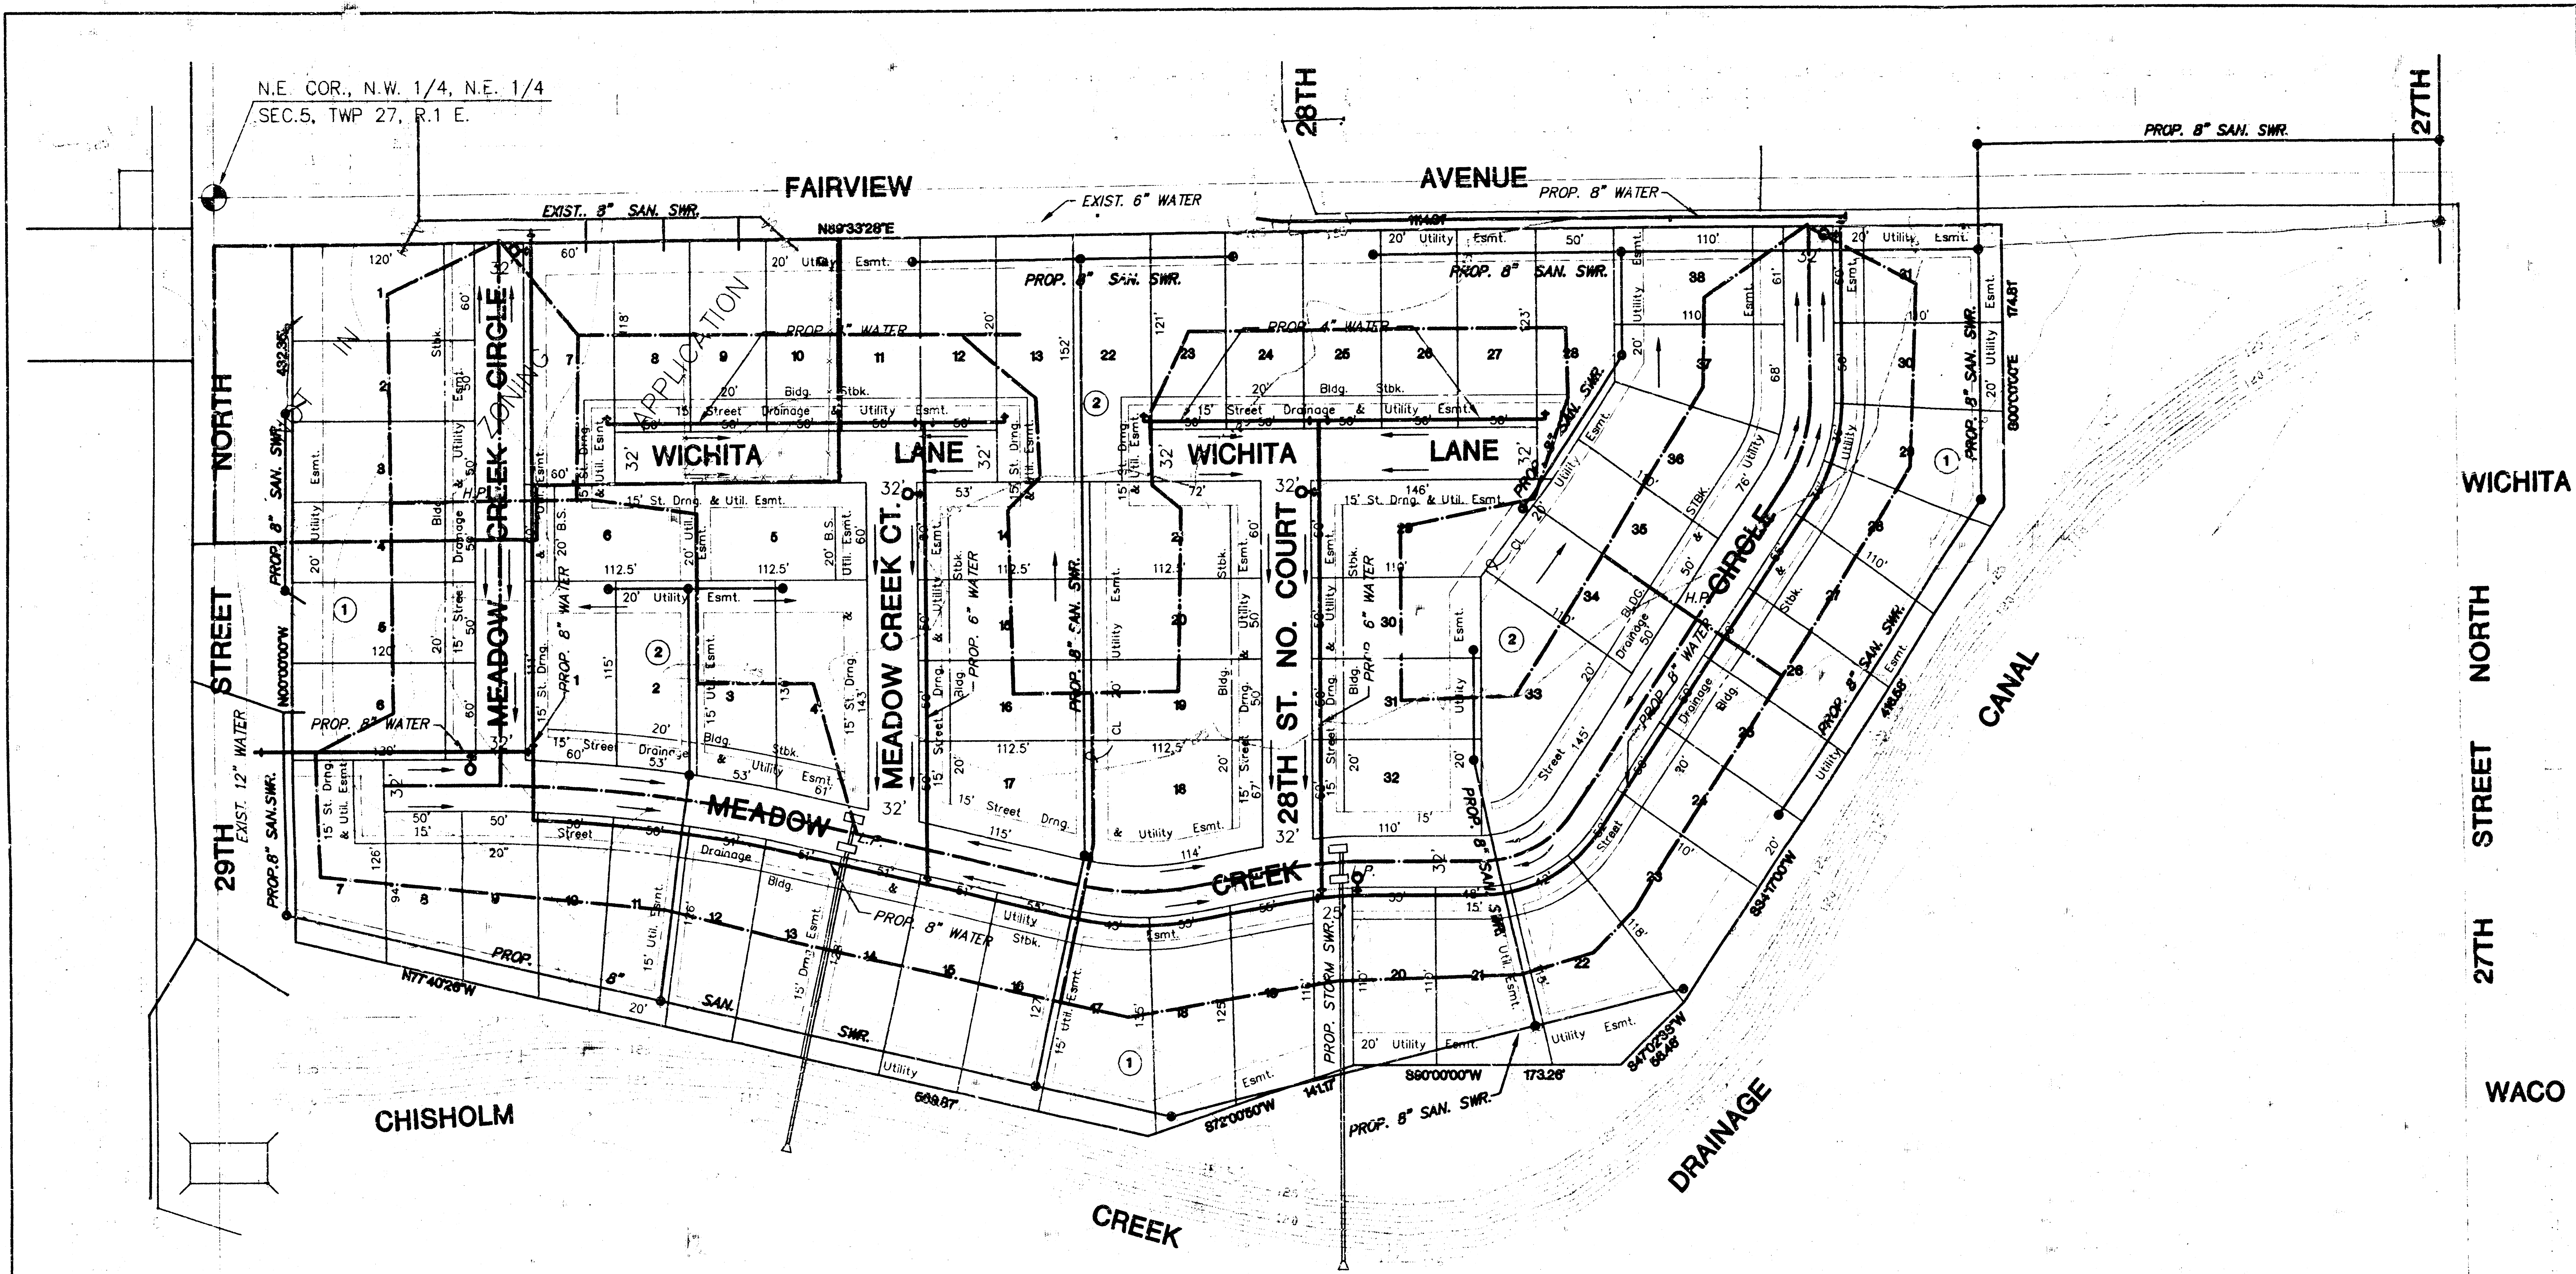

N.E. COR., N.W. 1/4, N.E. 1/4
SEC.5, TWP 27, R.1 E.

DRAINAGE & UTILITY CONCEPT MEADOW CREEK

OWNER: MENNONITE HOUSING REHA& SERVICES
2145 N. TOPEKA
WICHITA, KANSAS 67226

SCALE: 1"=50'

	MEADOW CREEK		Design: KKL
			Drawn by:
			Checked by:
			Date: 5/09/94
MID-KANSAS ENGINEERING CONSULTANTS INC. 3500 NORTH ROCK ROAD BUILDING #800 WICHITA, KANSAS 67226 (316) 636-5566			Sheet: 1 of 1