



MERTON AVENUE—CREW ADDITION WICHITA, SEDGWICK COUNTY, KANSAS

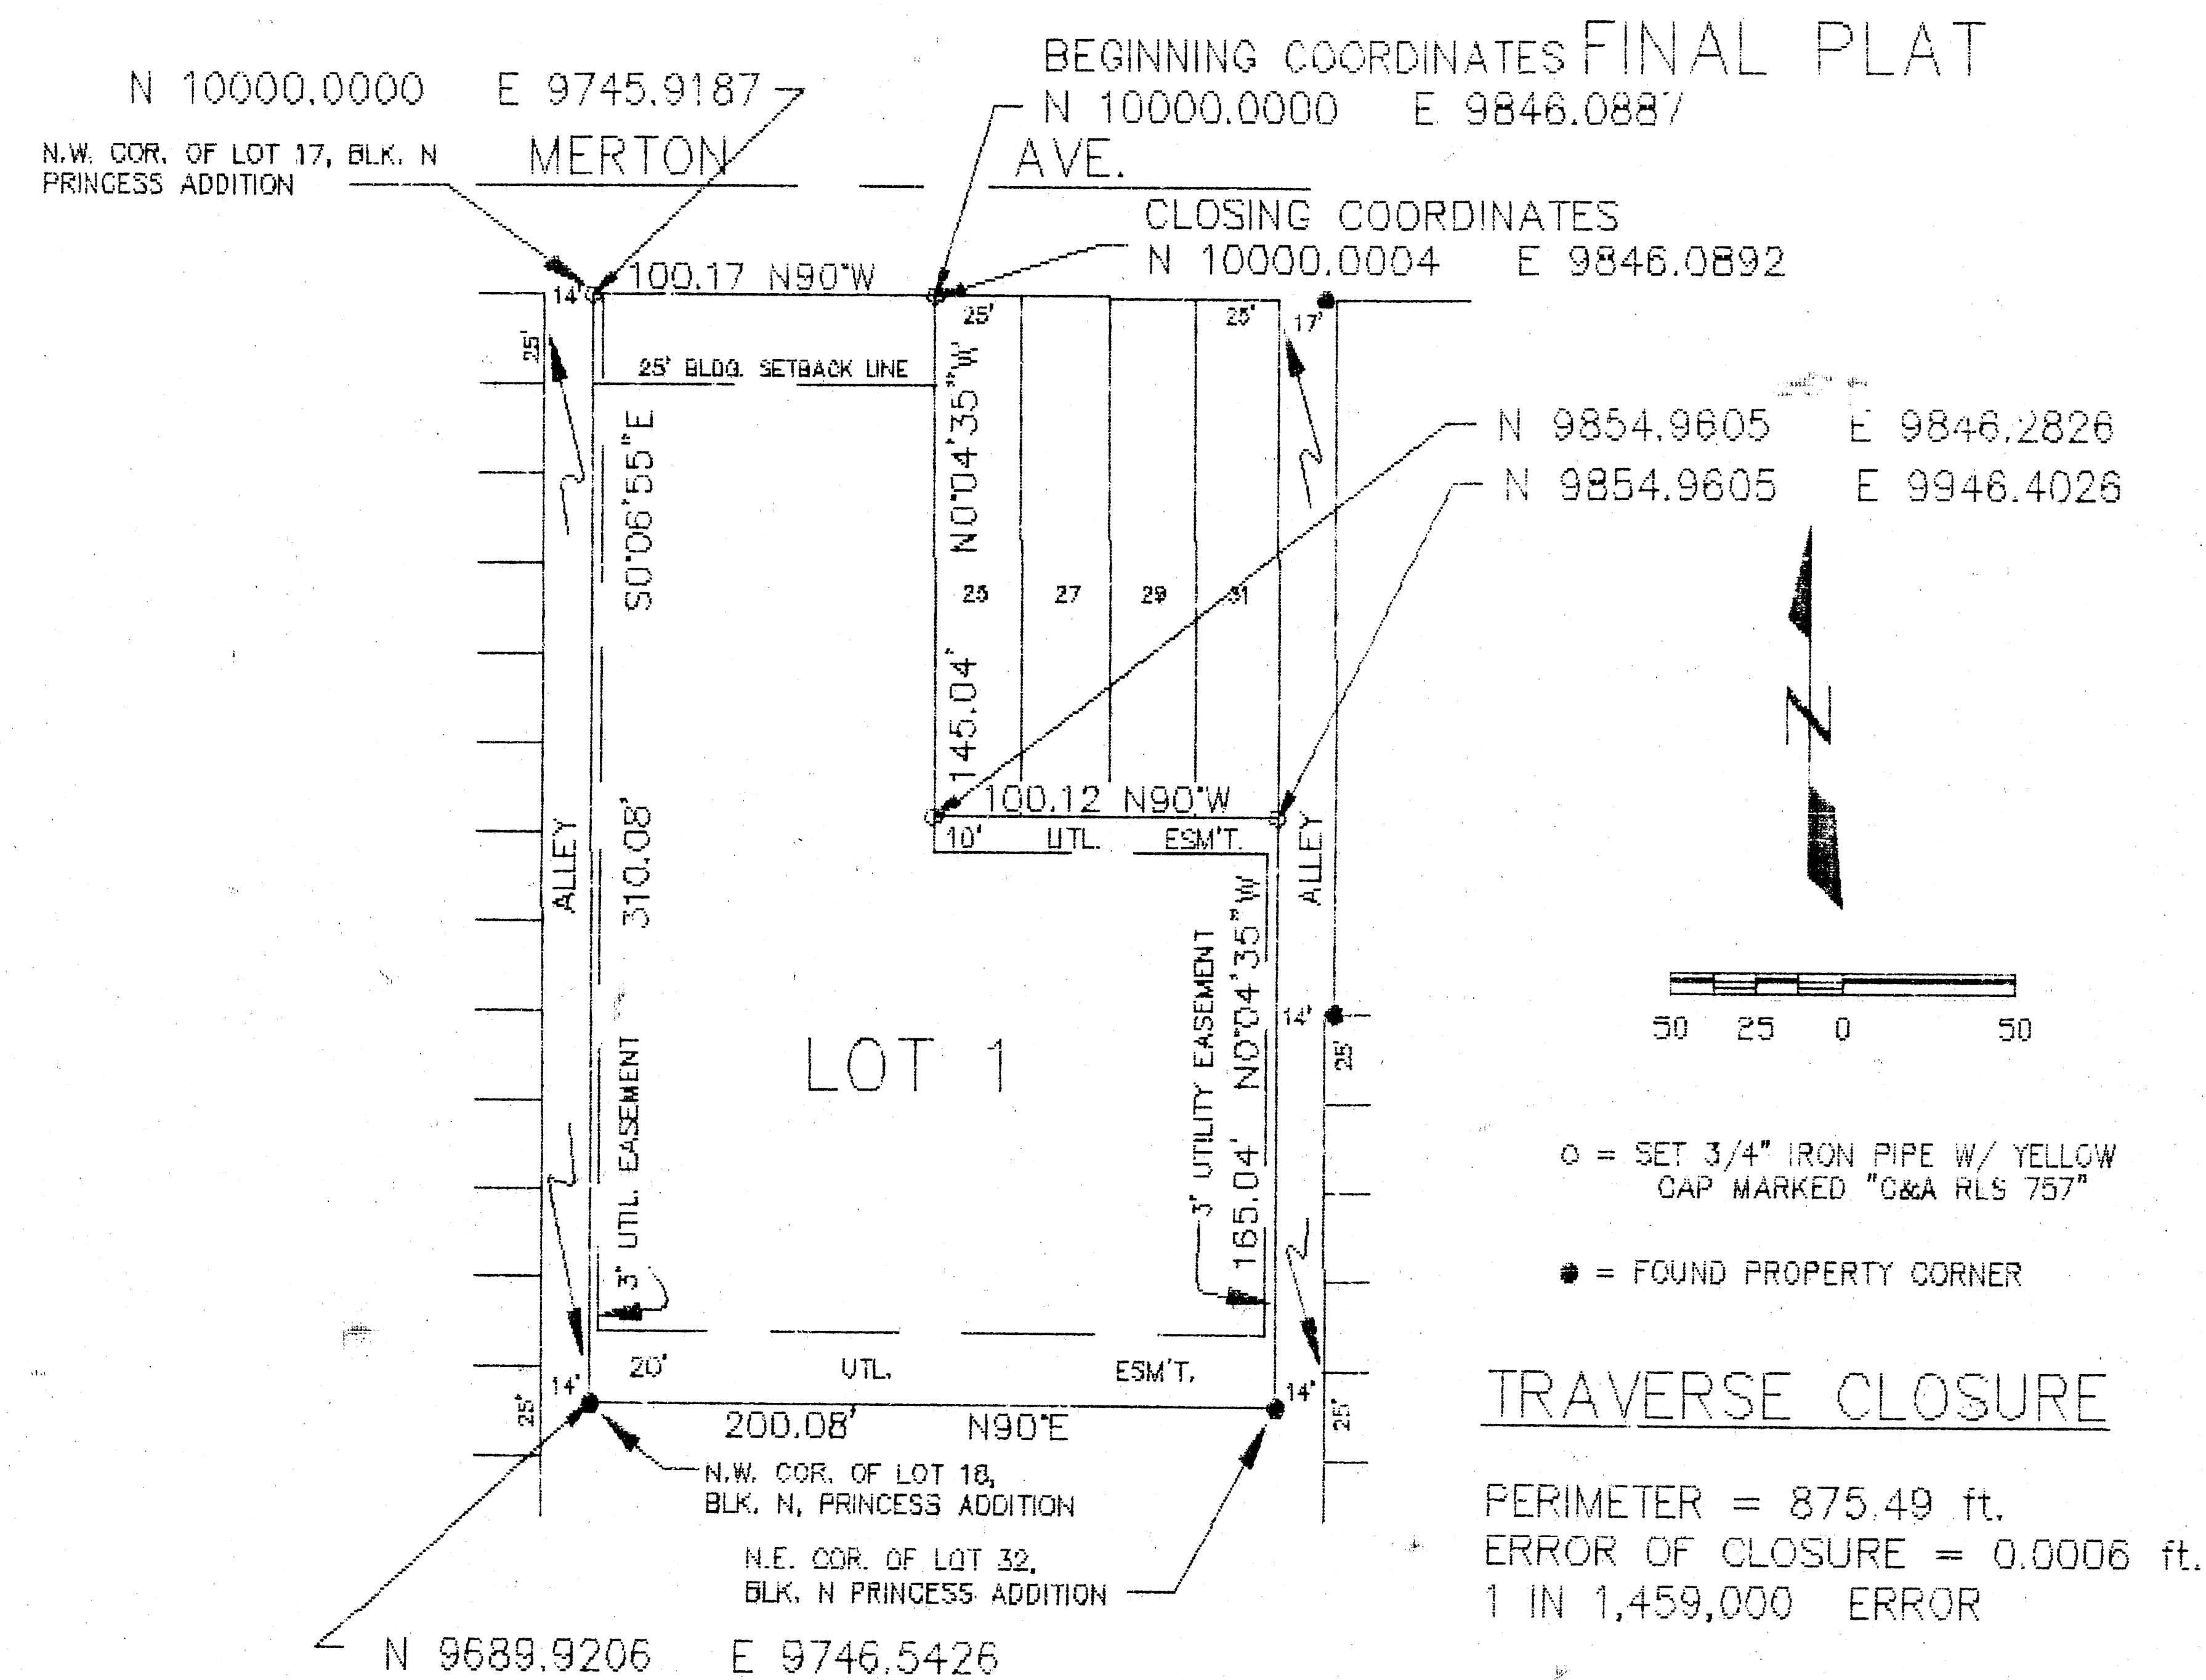

$A = 0.70 \text{ ACRCS.}$
 $C = 0.8$
 $T_c = 15 \text{ MIN.}$
 $i_s = 5.21$
 $i_{s,s} = 6.95$
 $Q_s = 2.9 \text{ C.F.S.}$
 $Q_{s,s} = 3.9 \text{ C.F.S.}$

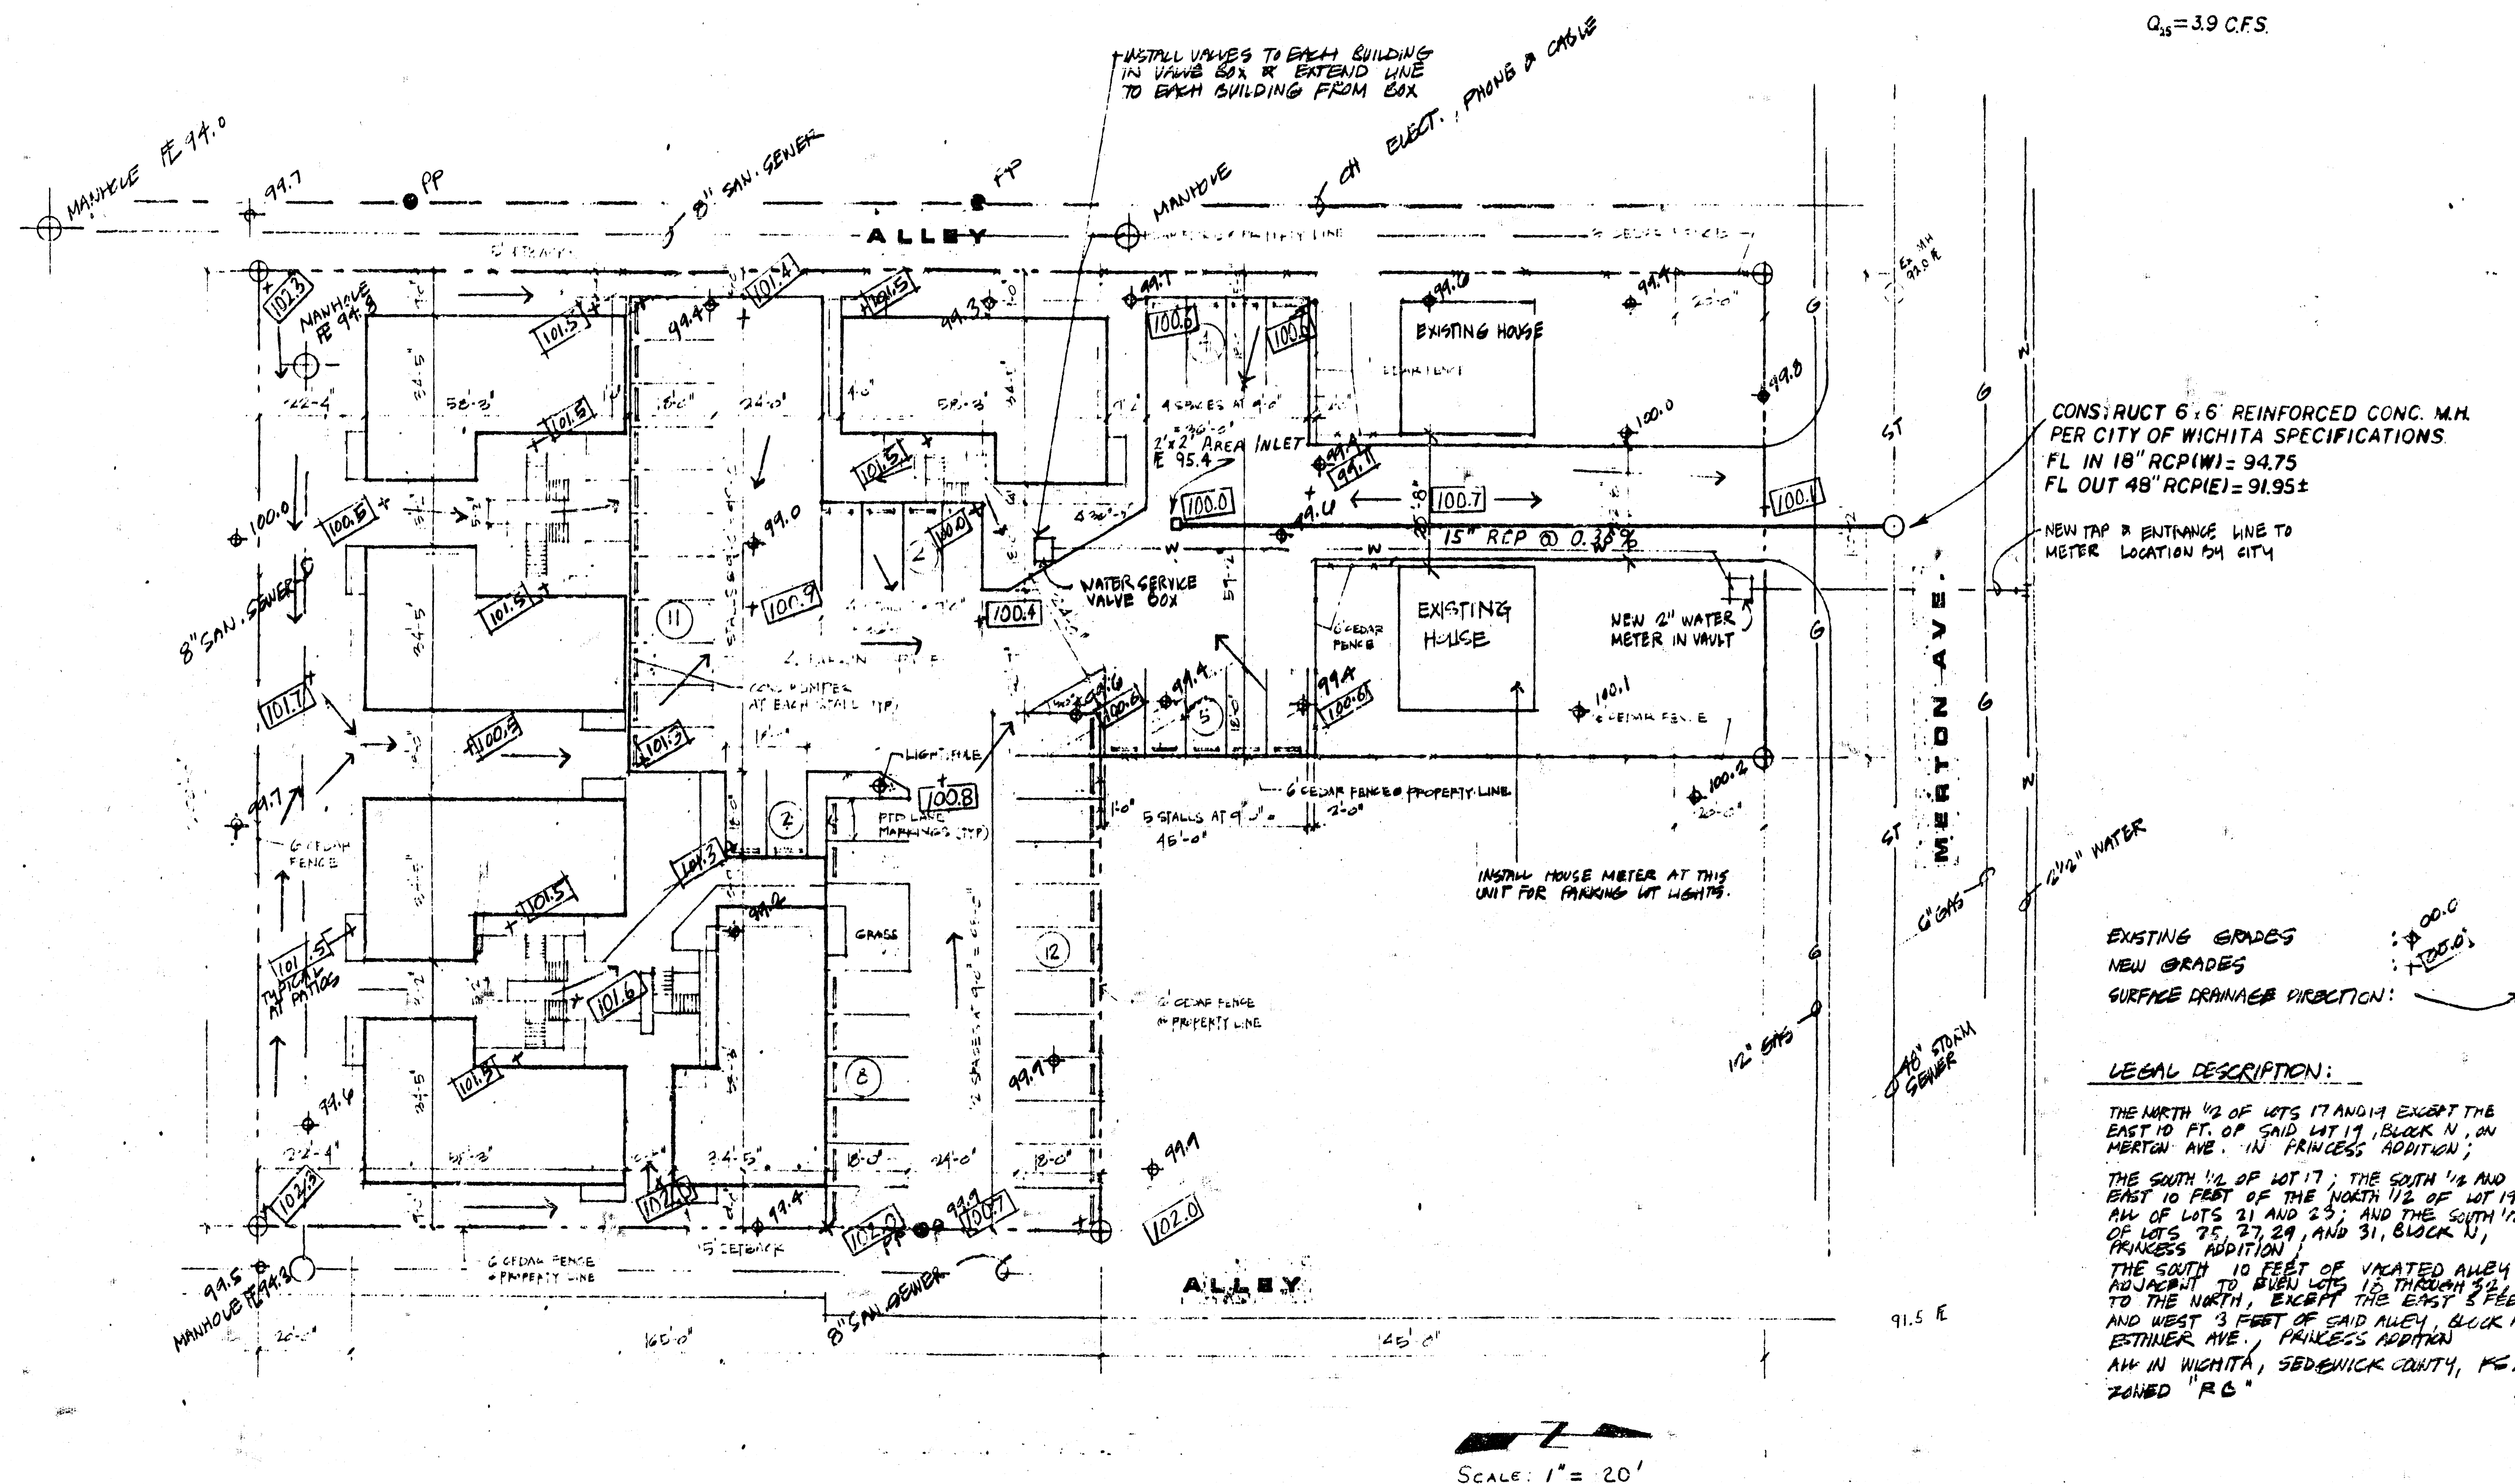

CREW PARTNERSHIP		
WICHITA, KANSAS		
DRAINAGE PLAN		
MERTON AVENUE - CREW ADDITION		
WICHITA, KANSAS		
 CASTLE ASSOCIATES ENGINEERS WICHITA, KANSAS	DWG FILE NO.	
	9317-D-50.042	
DATE	1994	
SHEET NO.		OF