

DESIGN OF GOODNESS ENGINEERS
2100 WEST 21ST STREET
WICHITA, KANSAS 67202
June 4, 1986

Mr. Vicki Huang
City Engineering
7th Floor - City Hall
455 N. Main
Wichita, Kansas 67202

RE: Final Drainage Plan
Pinewood Mobile Home Park

Dear Vicki:

Enclosed herewith are two (2) copies of the Final Drainage Plan for the above captioned project submitted for your review.

Respectfully submitted,

REISS & GOODNESS ENGINEERS

Robert G. Previtara
Robert G. Previtara, L.A.



RGP/rmk
enc.



DRAINAGE PLAN PINWOOD MOBILE HOME PARK WICHITA, SEDGWICK COUNTY, KANSAS


REISS & GOODNESS ENGINEERS
2100 WEST 21ST STREET
WICHITA, KANSAS 67202
(316) 832-0283

May, 1986
Revised 6-4-86

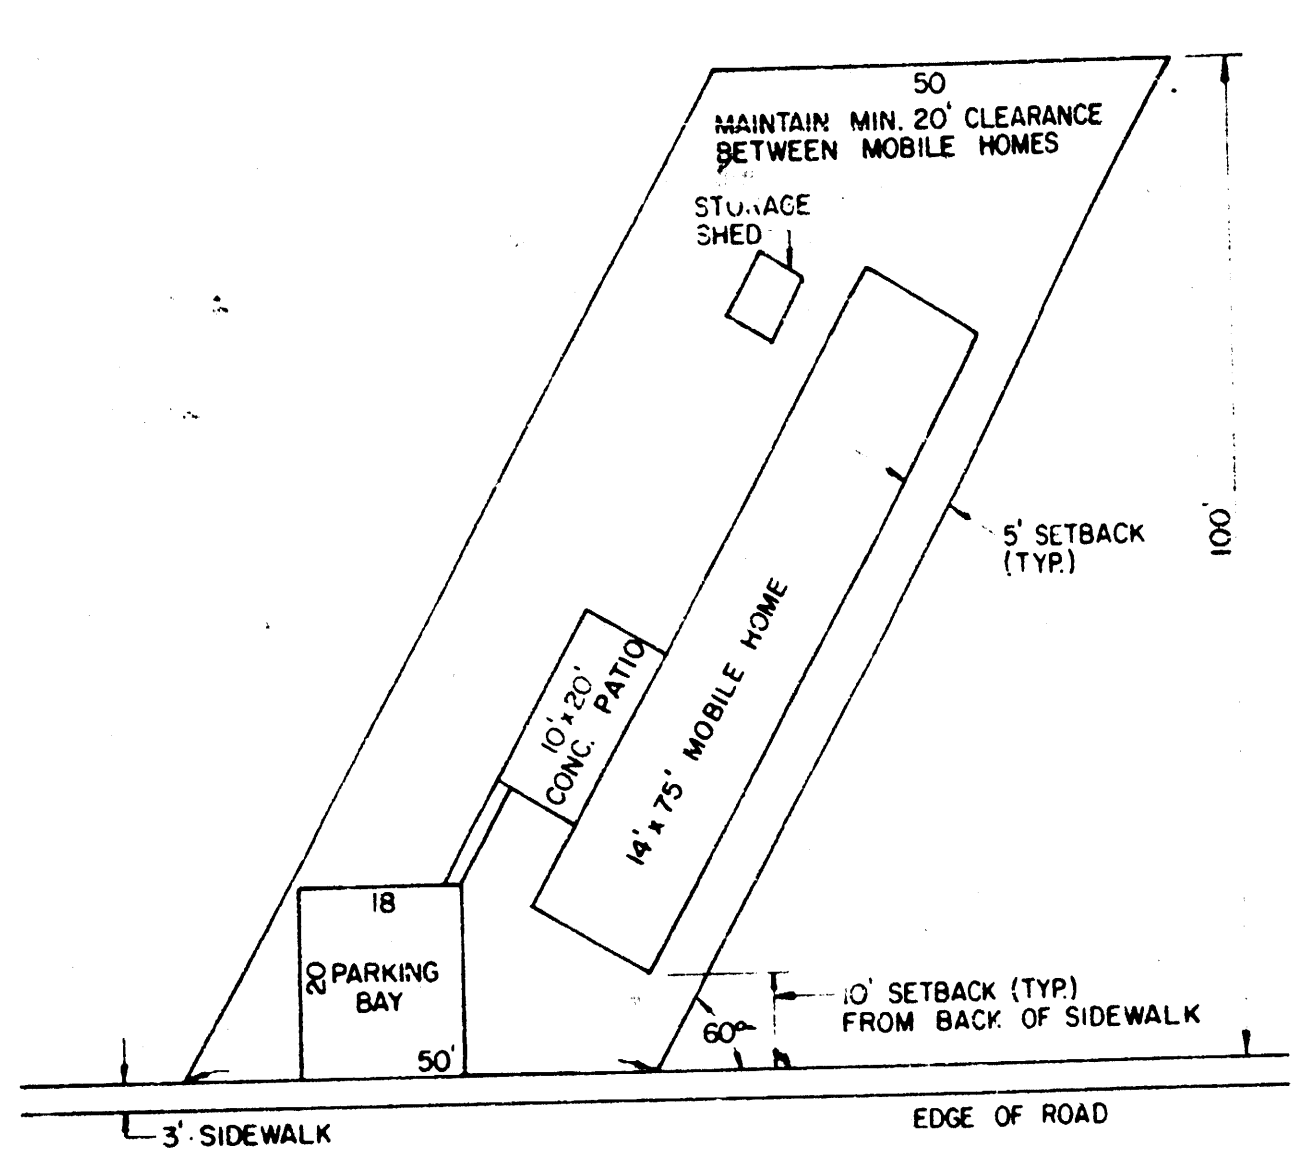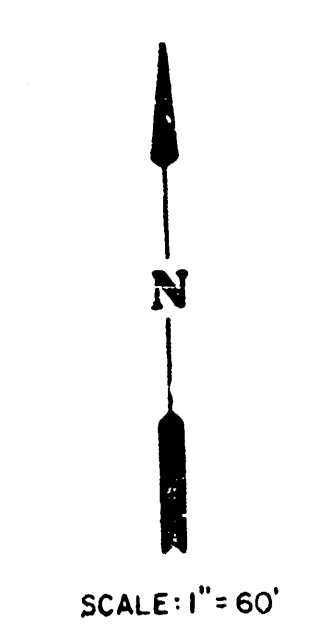

TYPICAL SITE LAYOUT
SCALE: 1" = 20'

NOTES:
All Curbs are Roll-Type Curbs
Time of Concentration is 25 Minutes
C_s = 0.45
Coefficient of Runoff (C) = 0.45
B.M. - Chisled "X" in Concrete Light Base of Derby Station on Hydraulic Ave. East of Pinewood Estates - E.L. 80.41, City Datum.
Minimum Pad Elevation is 81.0, City Datum.

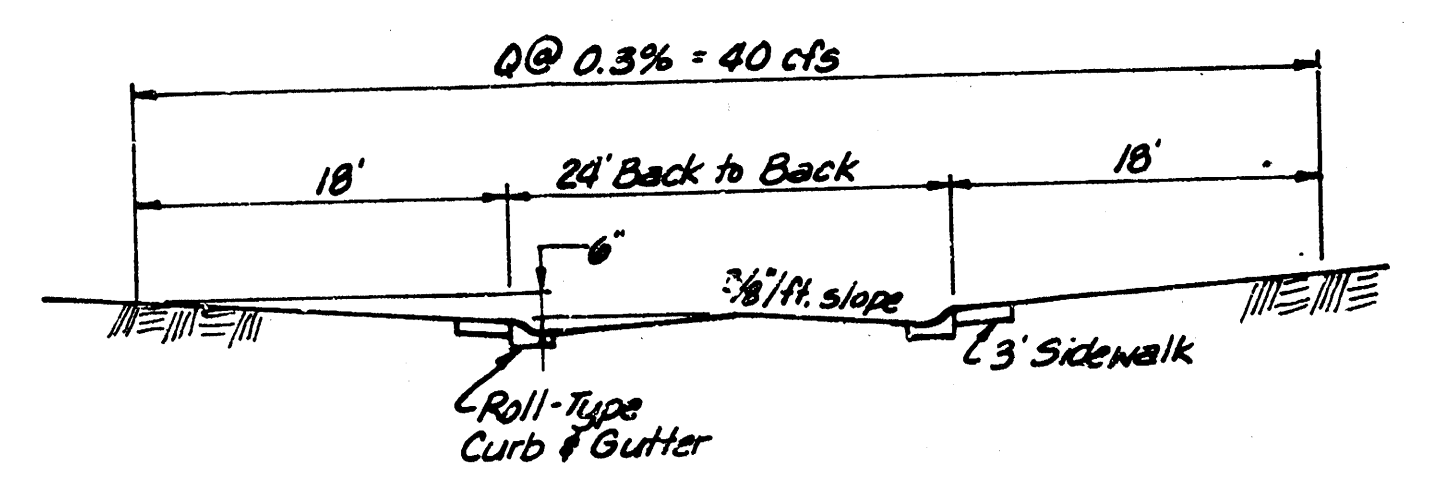

TYPICAL STREET SECTION
NO SCALE

